



SIGNATURE _____
 DATE _____
 LICENSE EXPIRES _____

FEDERALLY FUNDED STREET RESURFACING
 CITY OF CENTREVILLE
 ST. CLAIR COUNTY, ILLINOIS
 SEC. 05-00015-00-RS

MARK	DATE	DESCRIPTION


PROJECT NO: 210-1916
 DESIGN: CKA DRAWN: SDD CHECK: MRA

PLAN SHEET -
 POCKET ROAD -
 ROBERT PRICE RD. TO
 PARK DRIVE

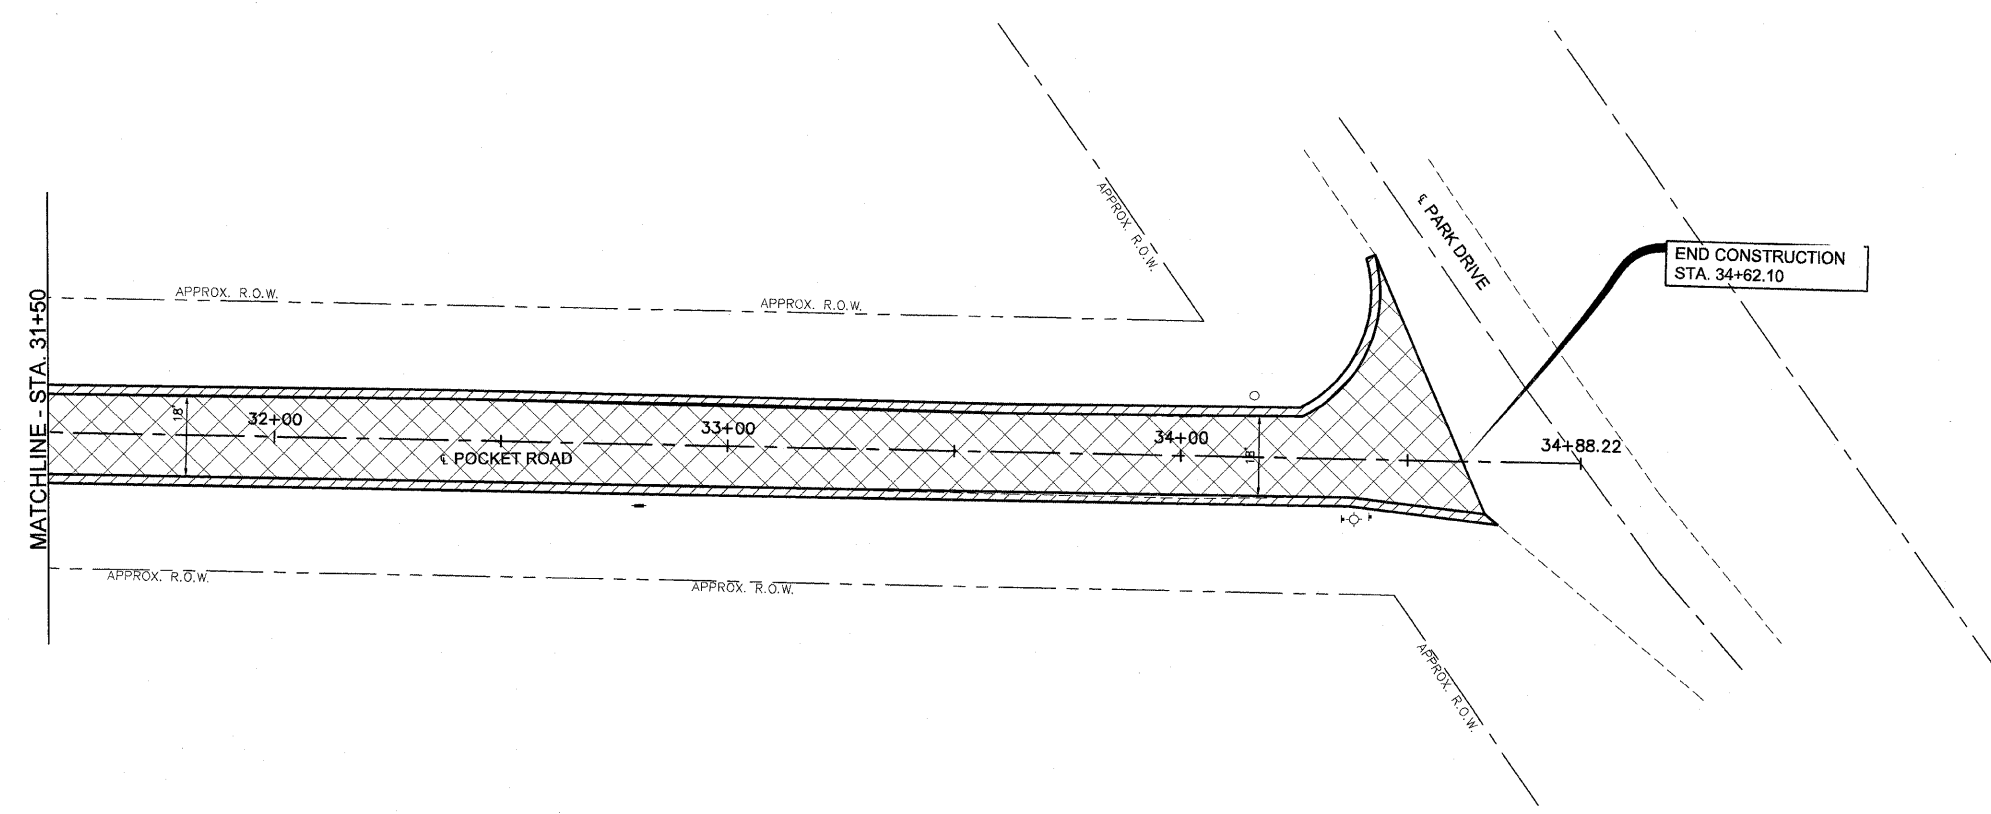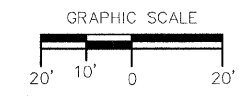

LEGEND

- LIMITS OF HOT-MIX ASPHALT SURFACE COURSE, MIX "C", NS0, 1-1/2"
- LIMITS OF 2' AGGREGATE SHOULDER OR AGGREGATE DRIVEWAY TRANSITION
- LIMITS OF 2' HOT-MIX ASPHALT DRIVEWAY TRANSITION

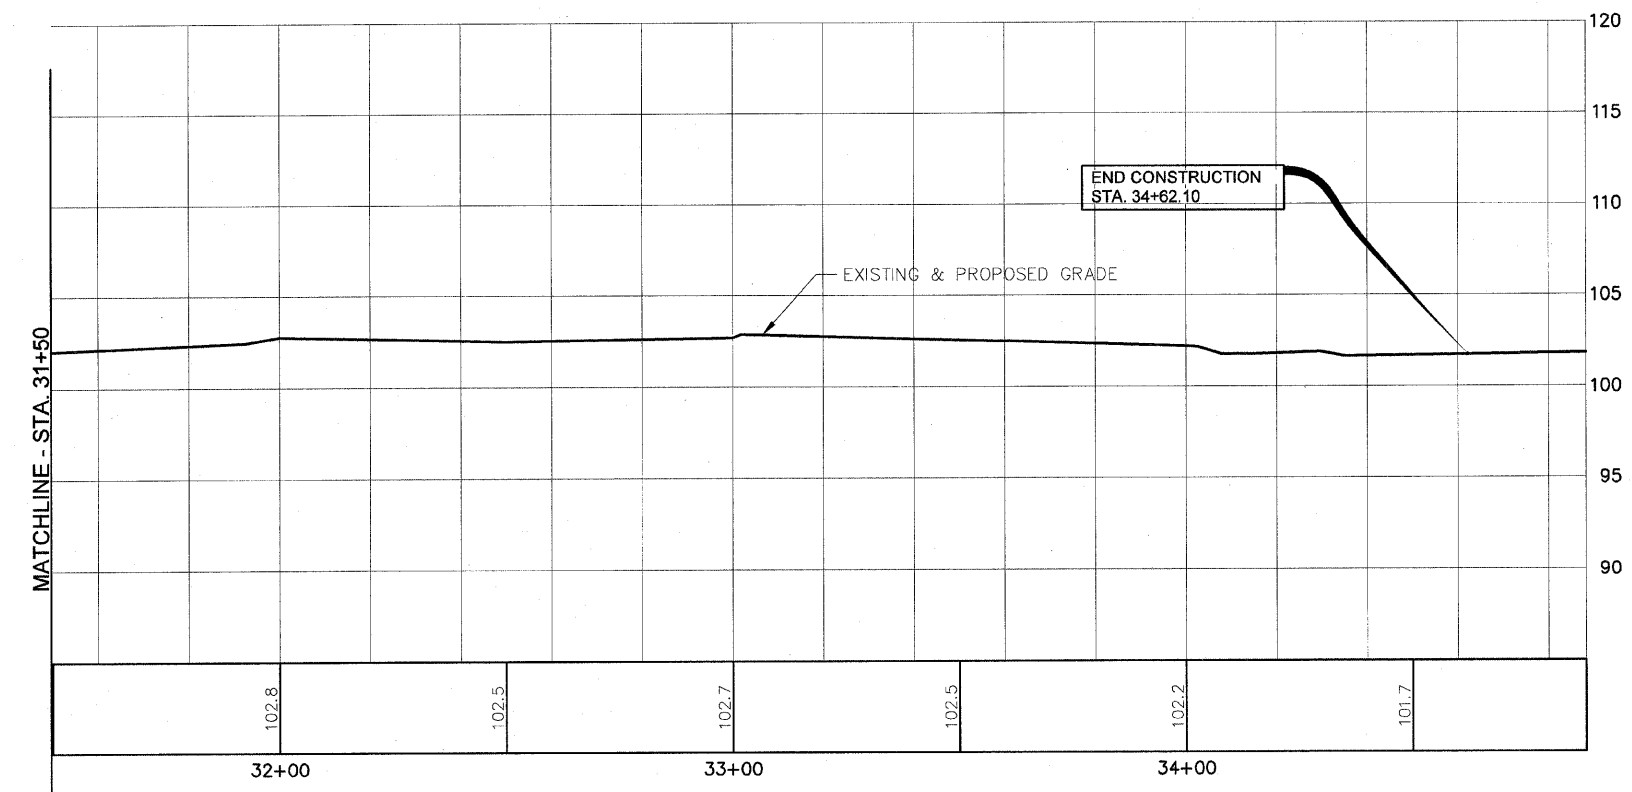

SCALE:
 1" = 20' HORIZ.
 1" = 5' VERT.