
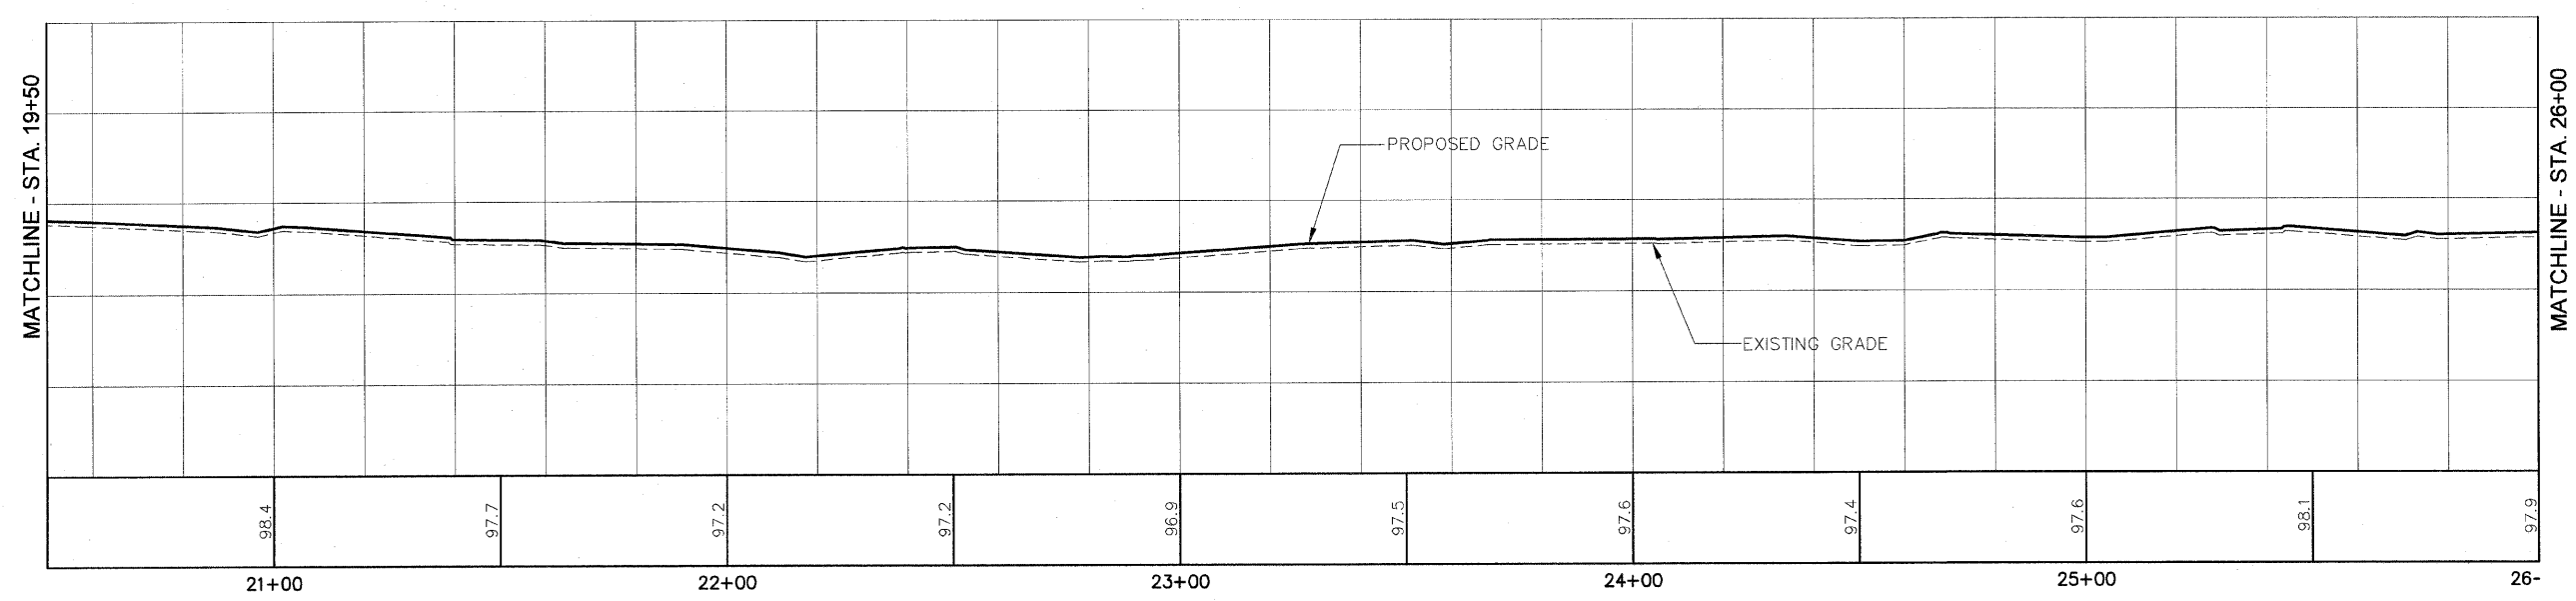


SIGNATURE \_\_\_\_\_  
 DATE \_\_\_\_\_  
 LICENSE EXPIRES \_\_\_\_\_

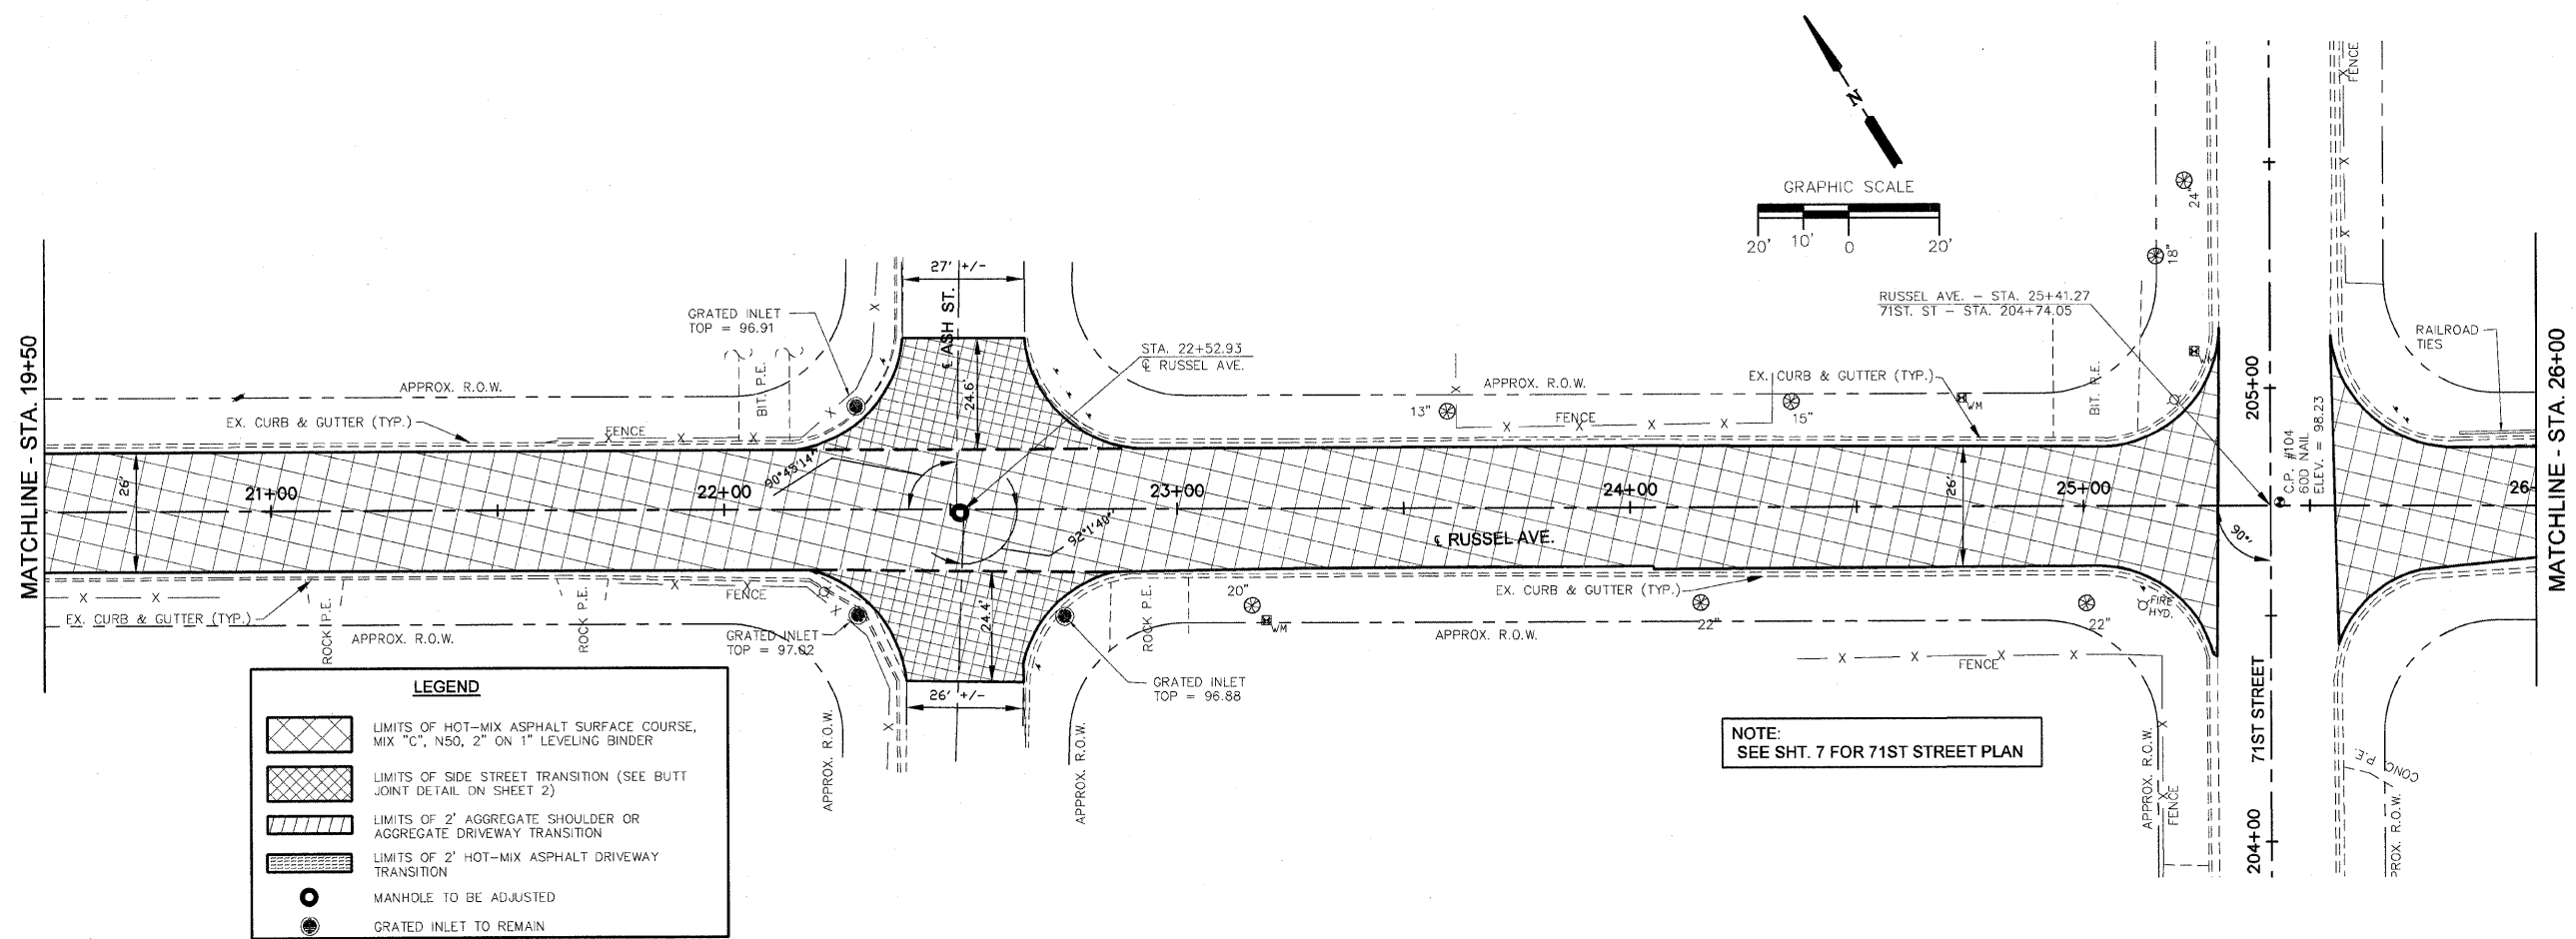

SCALE:  
 1" = 20' HORIZ.  
 1" = 5' VERT.

FEDERALLY FUNDED STREET RESURFACING  
 CITY OF CENTREVILLE  
 ST. CLAIR COUNTY, ILLINOIS  
 SEC. 05-00015-00-RS

| MARK | DATE | DESCRIPTION |
|------|------|-------------|
|      |      |             |
|      |      |             |

PROJECT NO: 210-1916  
 DESIGN: CKA    DRAWN: SDD    CHECK: MRA

PLAN SHEET -  
 RUSSELL AVE. -  
 68TH STREET TO  
 72ND STREET