


F.A.S. RTE.	SECTION	COUNTY	TOTAL SHEETS	SHEET NO.
932	(8,9,11)W,RS-1	*	401	12
STA.		TO STA.		
FED. ROAD DIST. NO.	ILLINOIS	FED. AID PROJECT		
* JOHNSON & POPE				

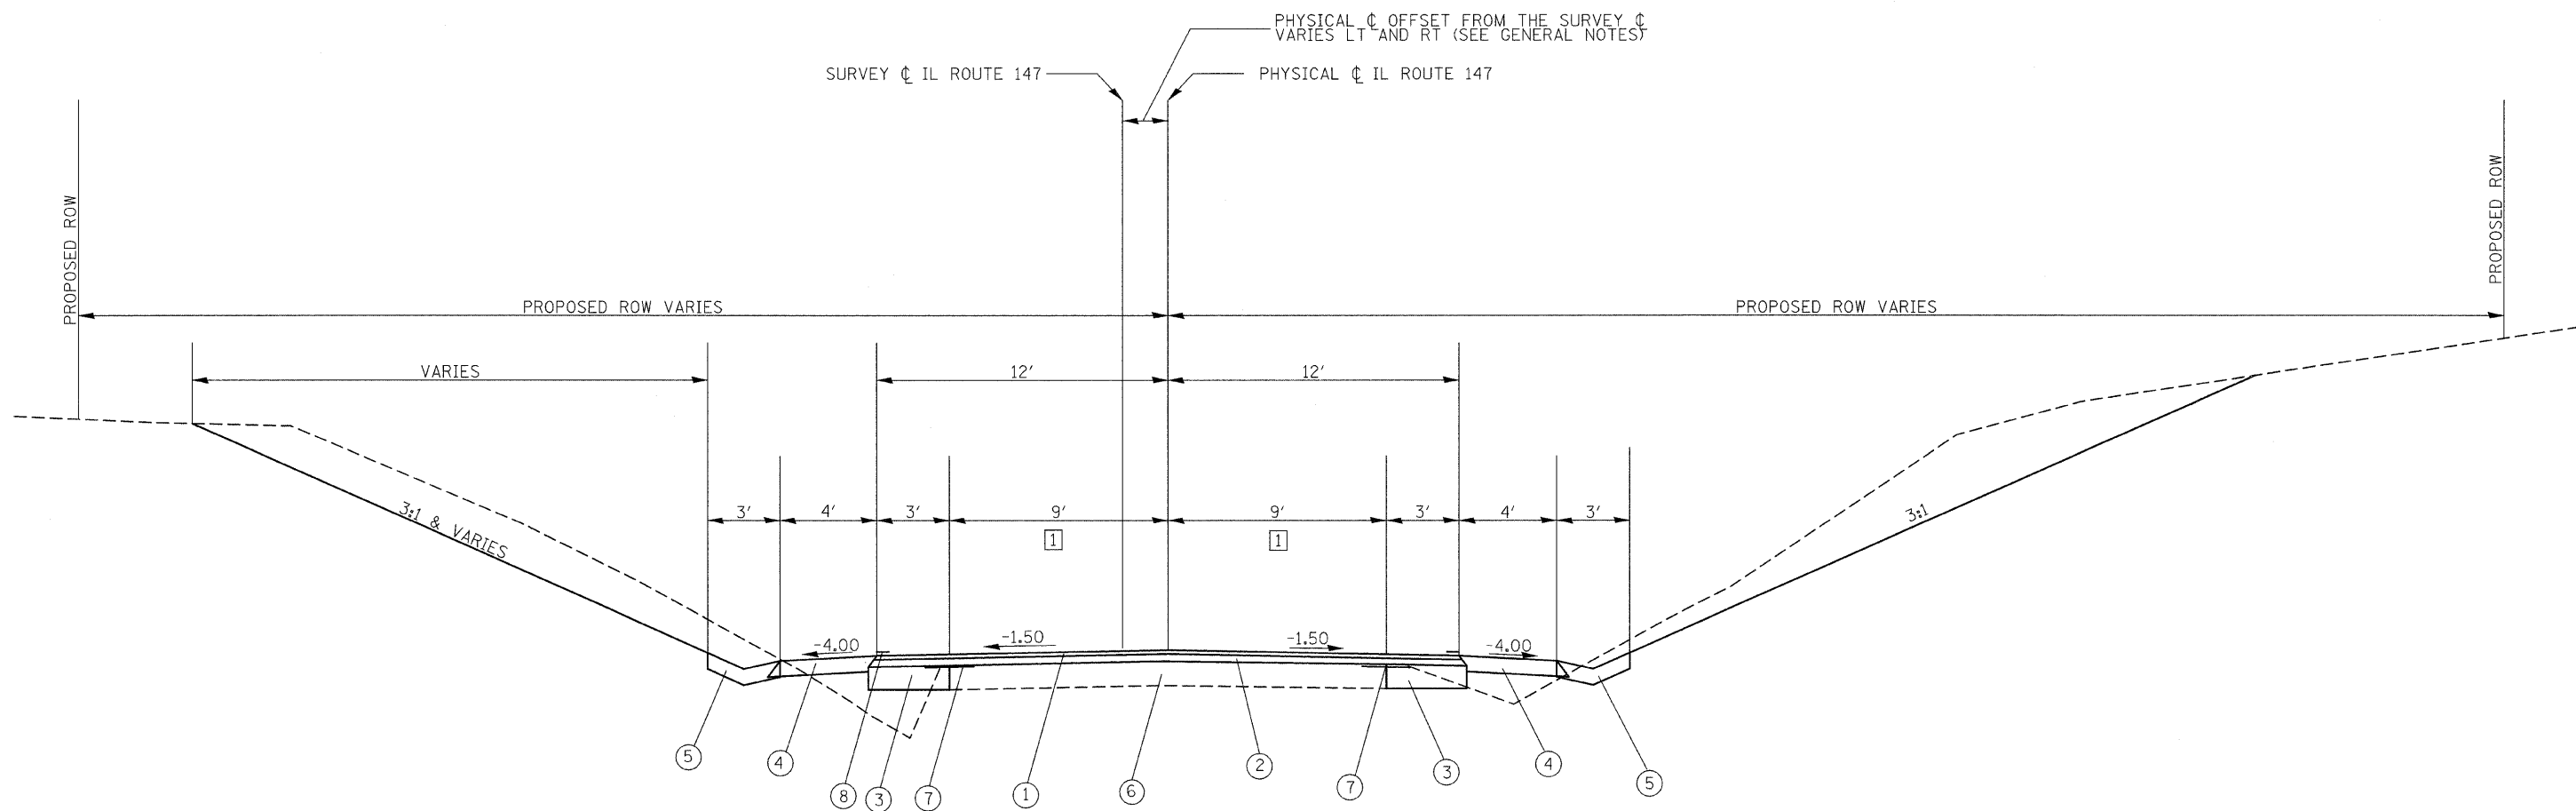

- ① VARIES 9' ± CENTERLINE TO EDGE OF PAVEMENT
 - ① PROPOSED HOT-MIX ASPHALT SURFACE COURSE, MIX C, N90, 1.5"
 - ② PROPOSED HOT-MIX ASPHALT BINDER COURSE, IL-19.0, N90, 2.25" (MIN)
 - ③ PROPOSED BASE COURSE WIDENING, 9"
 - ④ PROPOSED HOT-MIX ASPHALT SHOULDERS, 6"
 - ⑤ PROPOSED CONCRETE GUTTER, TYPE A
 - ⑥ EXISTING HMA RESURFACED A-3 PAVEMENT 18' & VARIES
 - ⑦ PROPOSED STRIP REFLECTIVE CRACK CONTROL TREATMENT
 - ⑧ PROPOSED EDGE LINE STRIPING (TYP.)
- LT
 STA 85+08.72 TO STA 89+12
 STA 126+30.84 TO STA 131+44.48
 STA 144+88 TO STA 153+43.92
 STA 158+35.98 TO STA 163+09.02
 STA 200+55.02 TO STA 205+24
 STA 229+00 TO STA 234+00.36
 STA 250+56.19 TO STA 253+65
 STA 370+91.63 TO STA 385+61.77
 STA 388+43.20 TO STA 398+08.51
 STA 470+65.50 TO STA 475+00
- RT
 STA 85+82.71 TO STA 89+12
 STA 161+88 TO STA 165+29.41
 STA 227+88 TO STA 234+74.35
 STA 250+66.66 TO STA 255+03
 STA 314+31.26 TO STA 316+70.16
 STA 331+91.63 TO STA 334+07.80
 STA 344+91.90 TO STA 349+56.93

PLOT DATE = 8/26/2008
 FILE NAME = \\s01\proj\98542\98542.dwg
 PLOT SCALE = 1/8" = 1'-0"
 USER NAME = roller

REVISIONS		ILLINOIS DEPARTMENT OF TRANSPORTATION
NAME	DATE	
		SCALE: VERT. HORIZ. DATE

DRAWN BY
CHECKED BY