
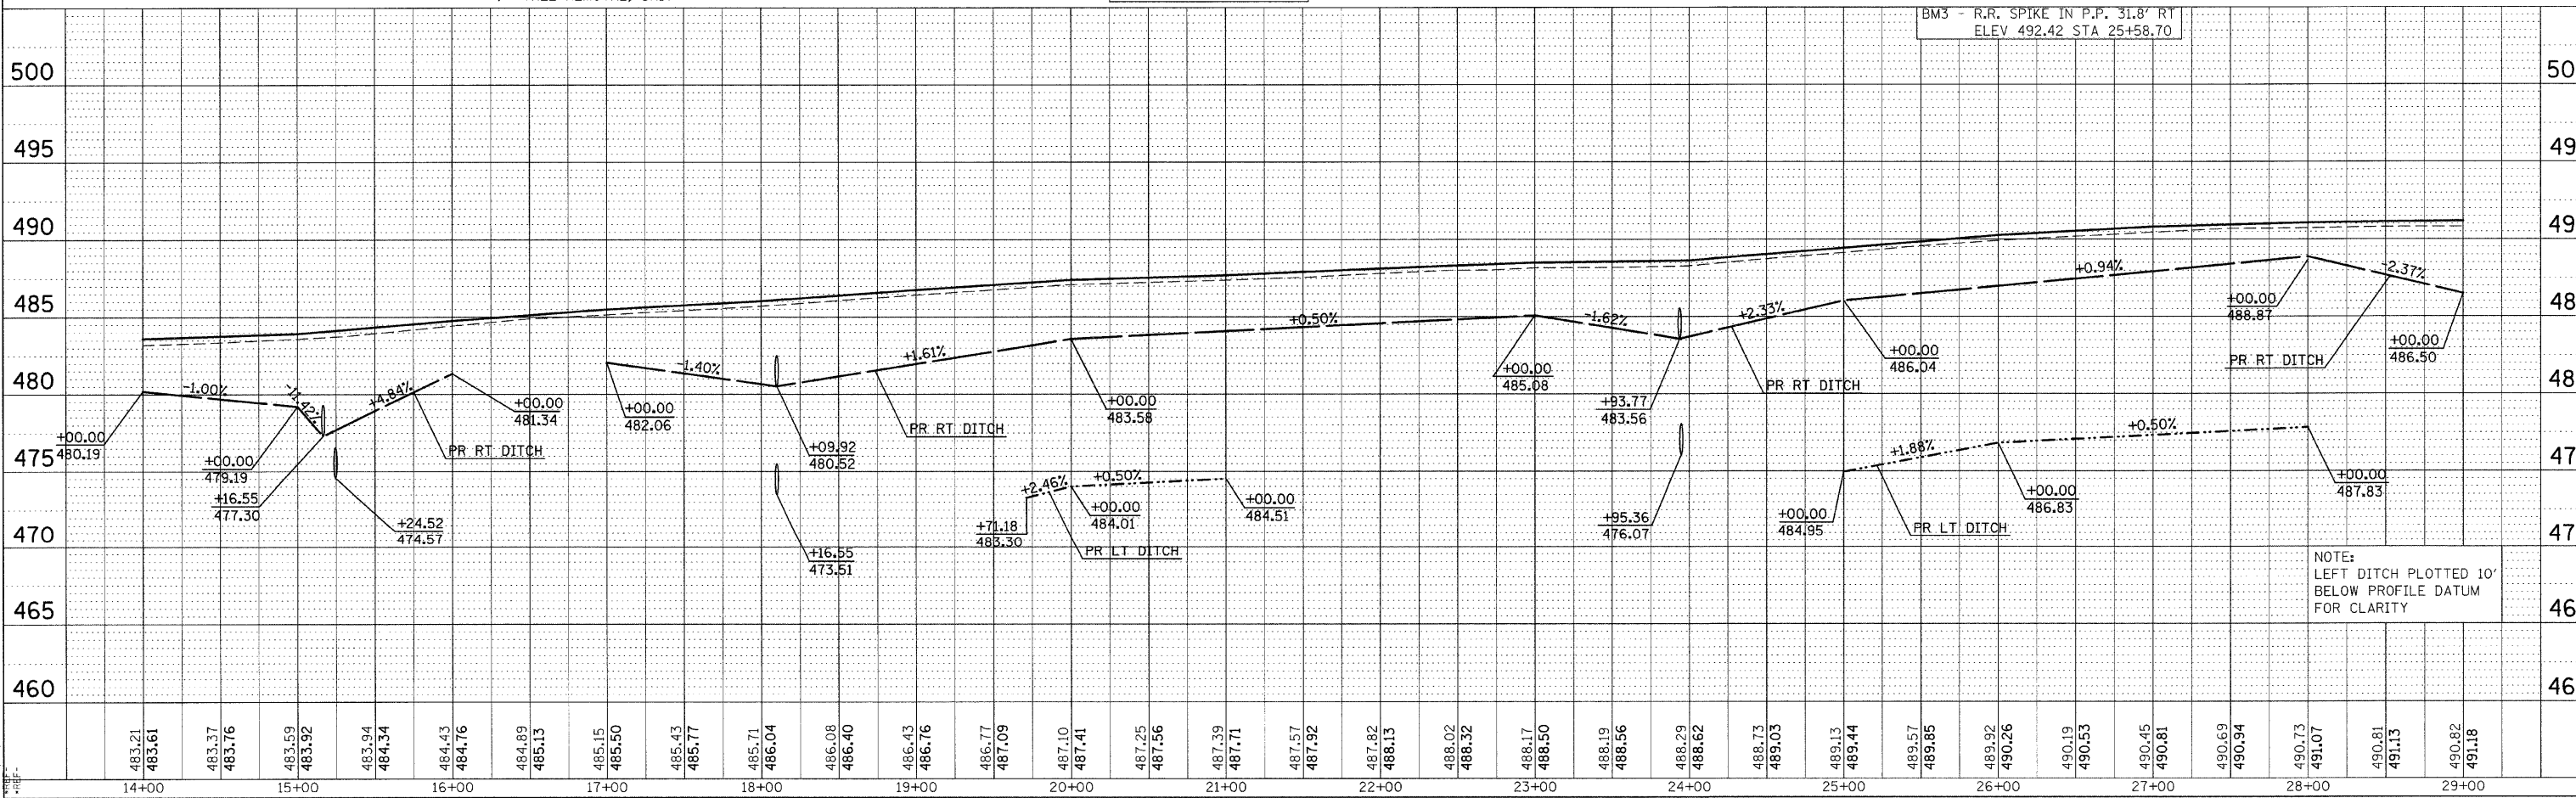
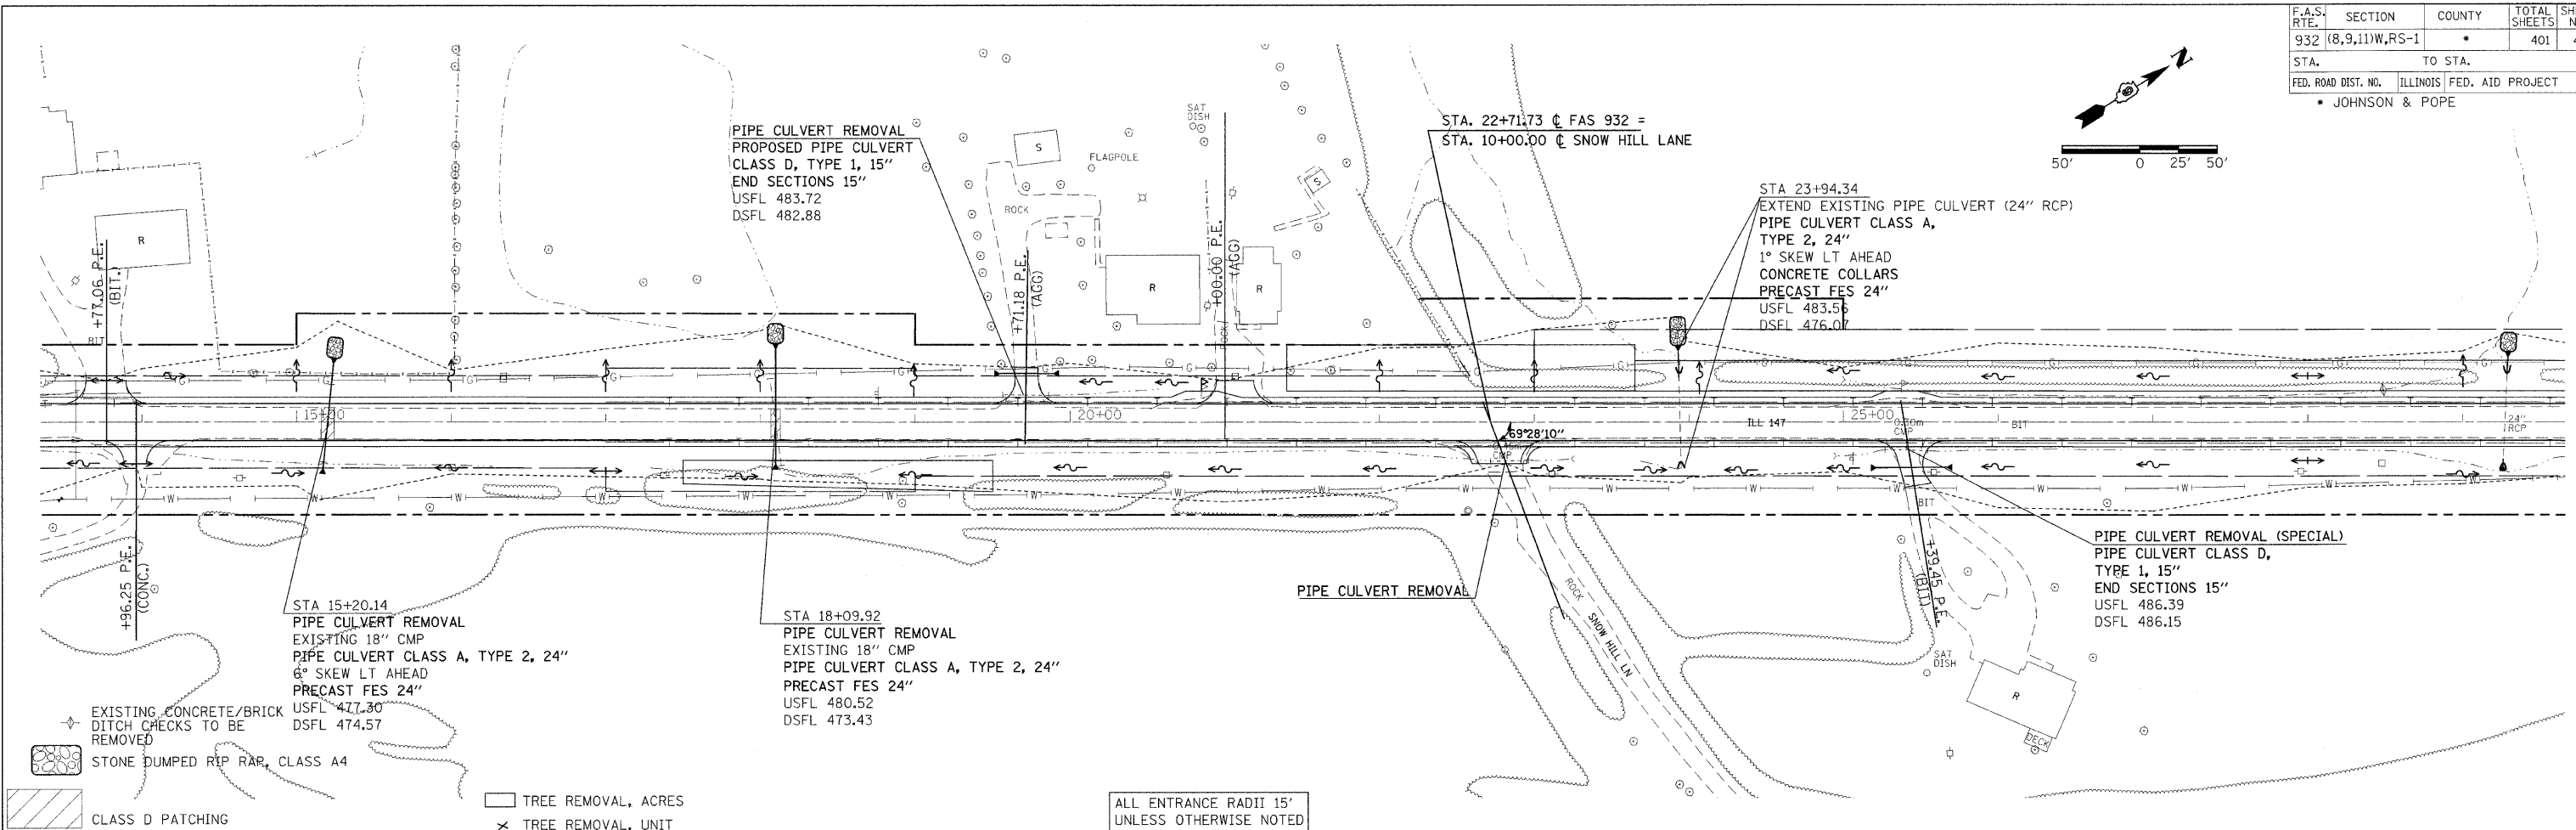


F.A.S. RTE.	SECTION	COUNTY	TOTAL SHEETS	SHEET NO.
932	(8,9,11)W,RS-1	*	401	45
STA.	TO STA.			
FED. ROAD DIST. NO.	ILLINOIS FED. AID PROJECT			
• JOHNSON & POPE				

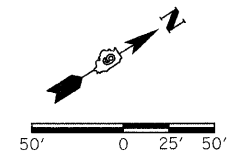

PLAN PROFILE SHEET STA 14+00 TO 29+00

PLAN	DATE
BY	
DATE	
BY	
DATE	
BY	
DATE	

PROFILE	DATE
BY	
DATE	
BY	
DATE	
BY	
DATE	

DATE TIME
 DATE SPEC
 REF-100002
 REF-100002
 REF-100002
 REF-100002