



F.A.S. RTE.	SECTION	COUNTY	TOTAL SHEETS	SHEET NO.
932	(8,9,11)W,RS-1	*	401	46
STA.	TO STA.			
FED. ROAD DIST. NO.	ILLINOIS	FED. AID PROJECT	* JOHNSON & POPE	

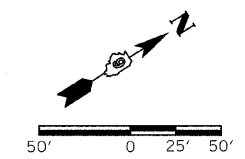


PLAN	DATE
BY	
REVIEWED	
DESIGNED	
CHECKED	
APPROVED	
NO.	
ADD FILE NAME	

PROFILE	DATE
BY	
REVIEWED	
DESIGNED	
CHECKED	
APPROVED	
NO.	
ADD FILE NAME	

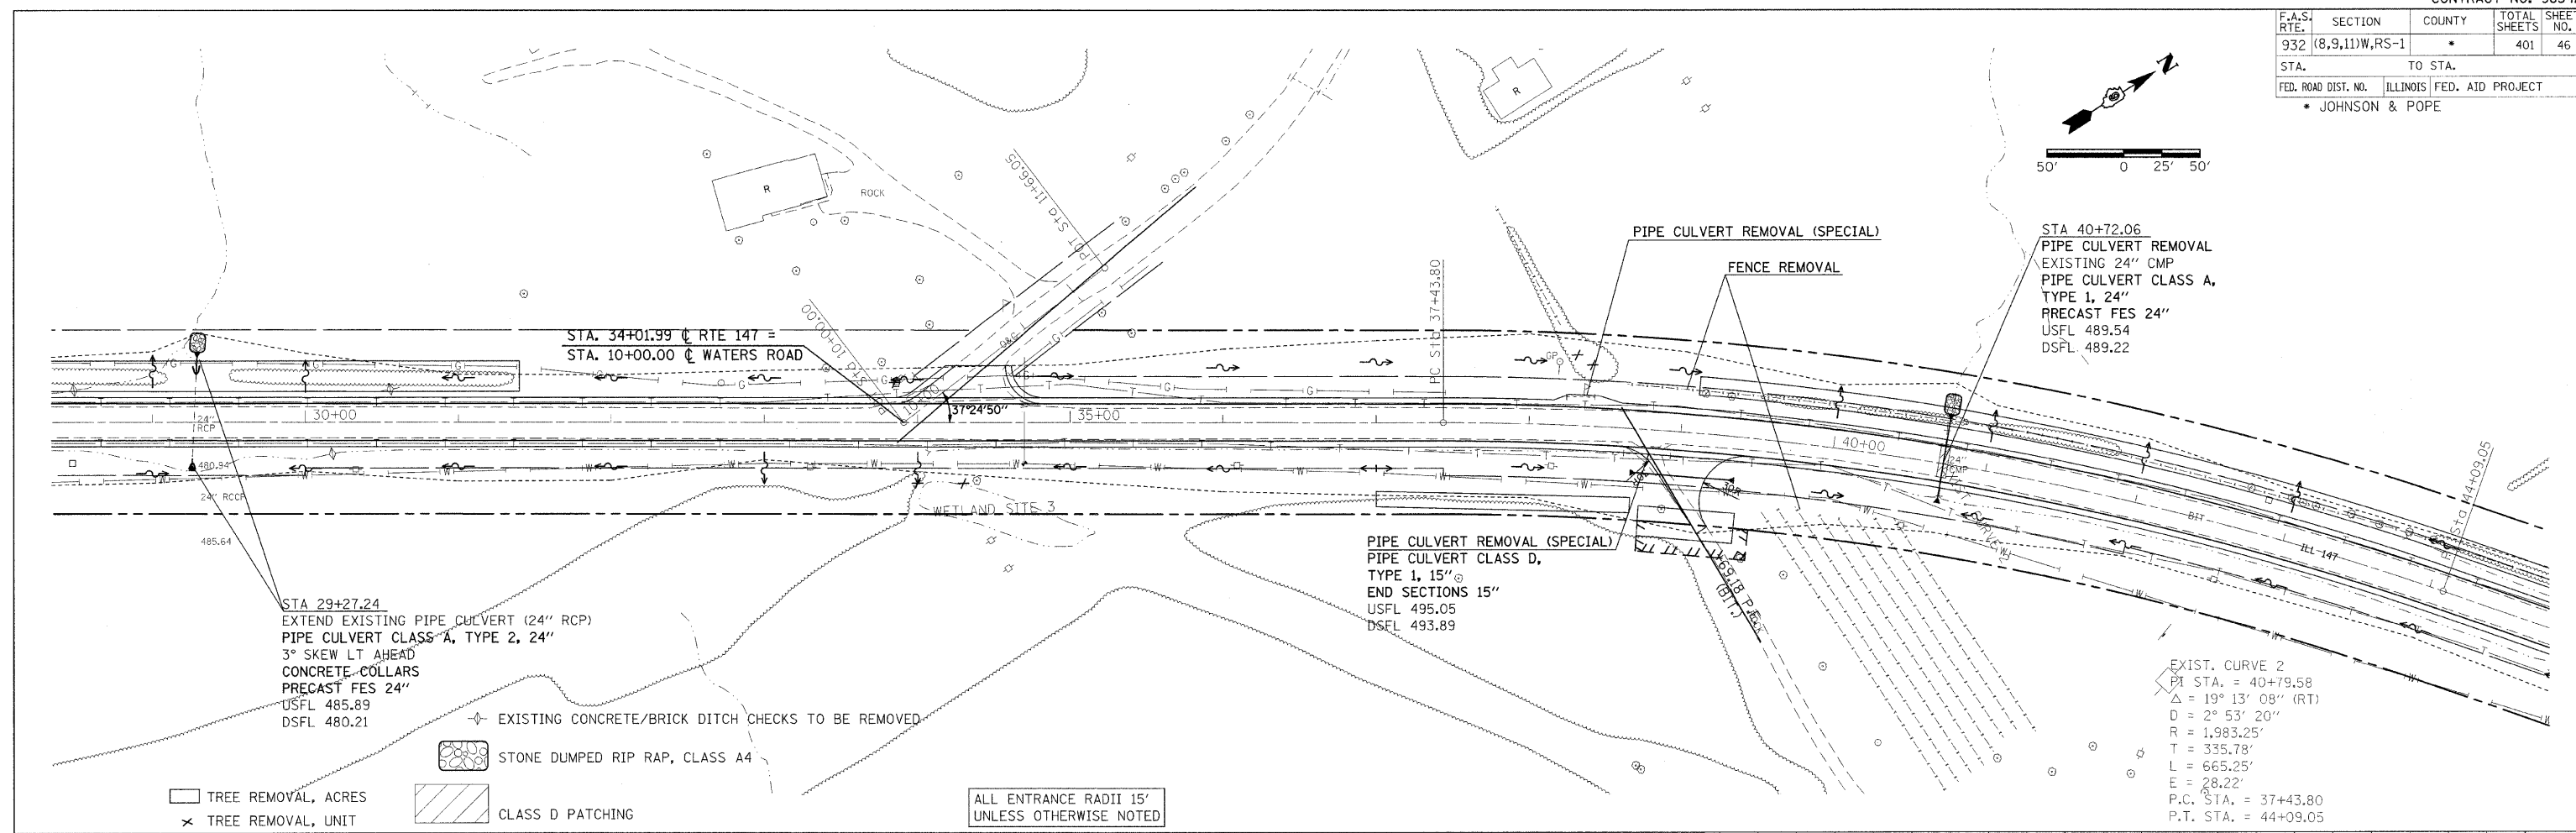

- ◇ EXISTING CONCRETE/BRICK DITCH CHECKS TO BE REMOVED
- TREE REMOVAL, ACRES
- × TREE REMOVAL, UNIT
- ▨ CLASS D PATCHING
- ALL ENTRANCE RADII 15' UNLESS OTHERWISE NOTED

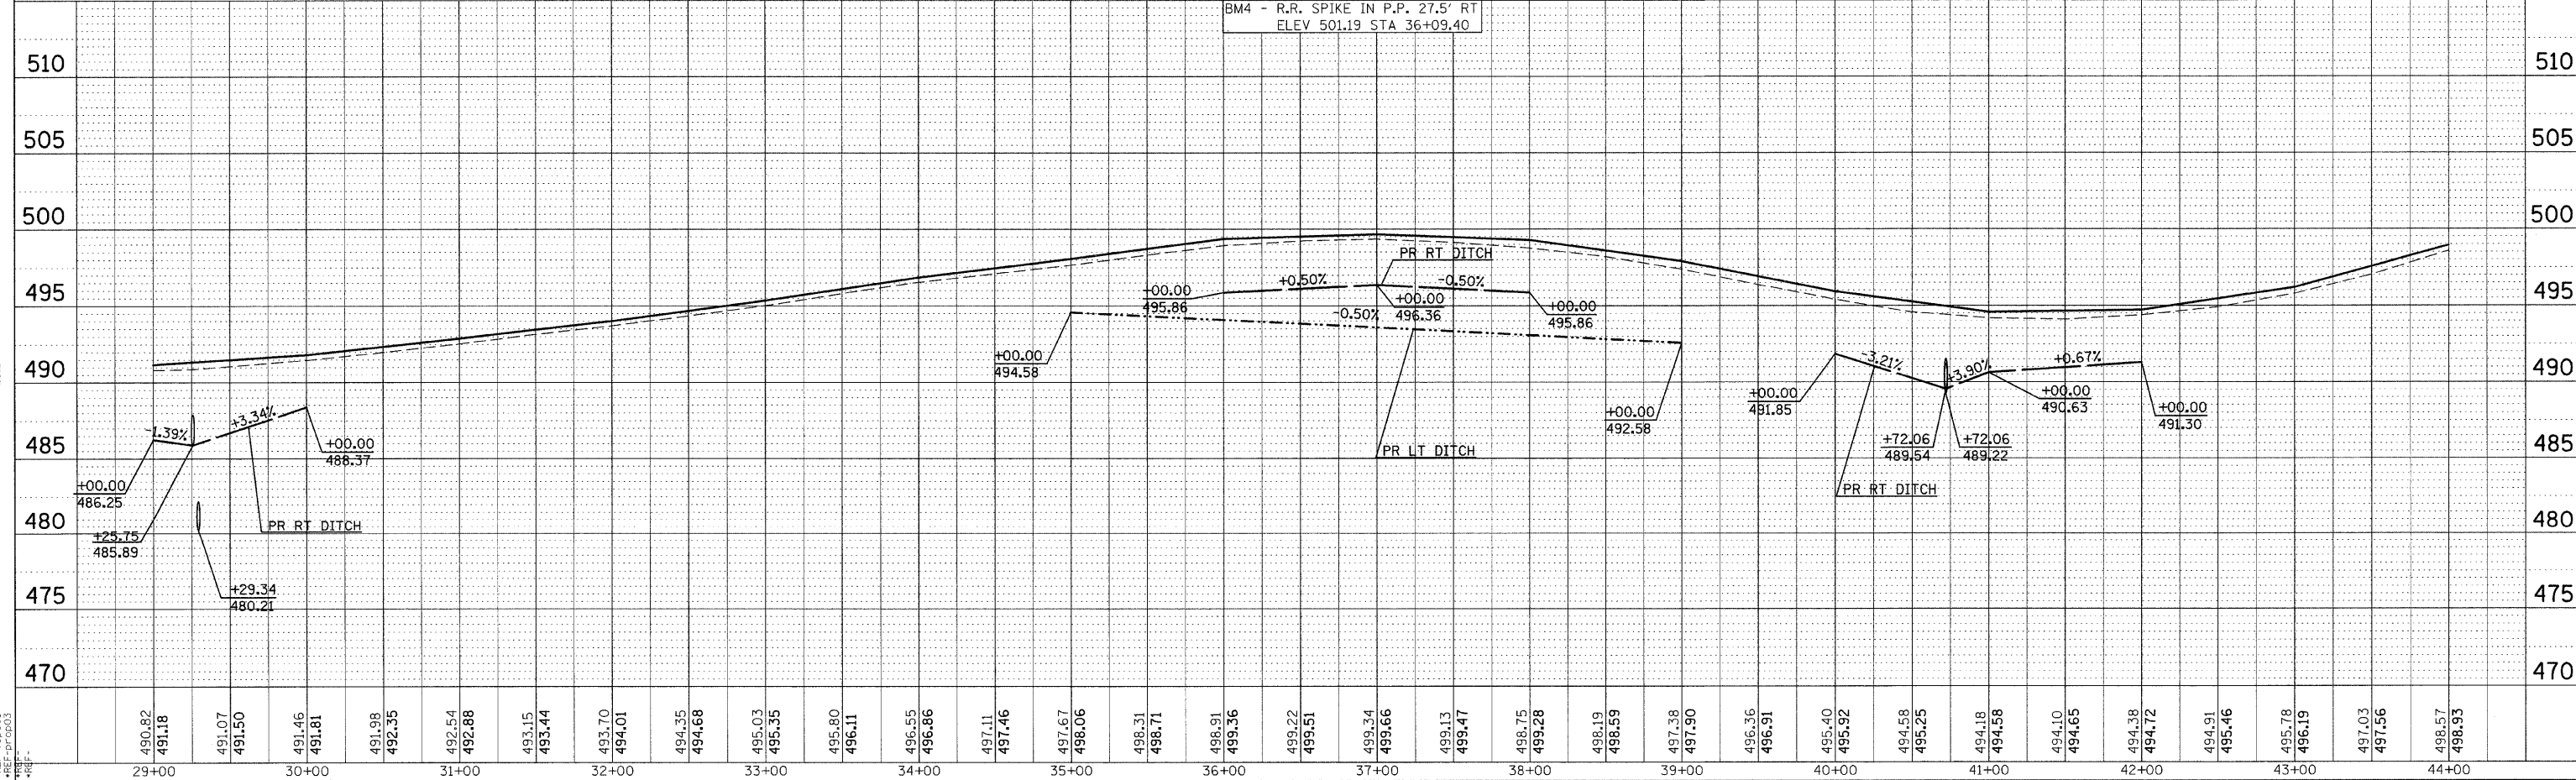

PLAN PROFILE SHEET STA 29+00 TO 44+00

DATE-TIME
 DRAWN-SPEC
 REF-100-003
 REF-DWG-003