



F.A.S. RTE.	SECTION	COUNTY	TOTAL SHEETS	SHEET NO.
932	(8,9,11)W,RS-1	*	401	47
STA.	TO STA.			
FED. ROAD DIST. NO.	ILLINOIS	FED. AID PROJECT		
	* JOHNSON & POPE			

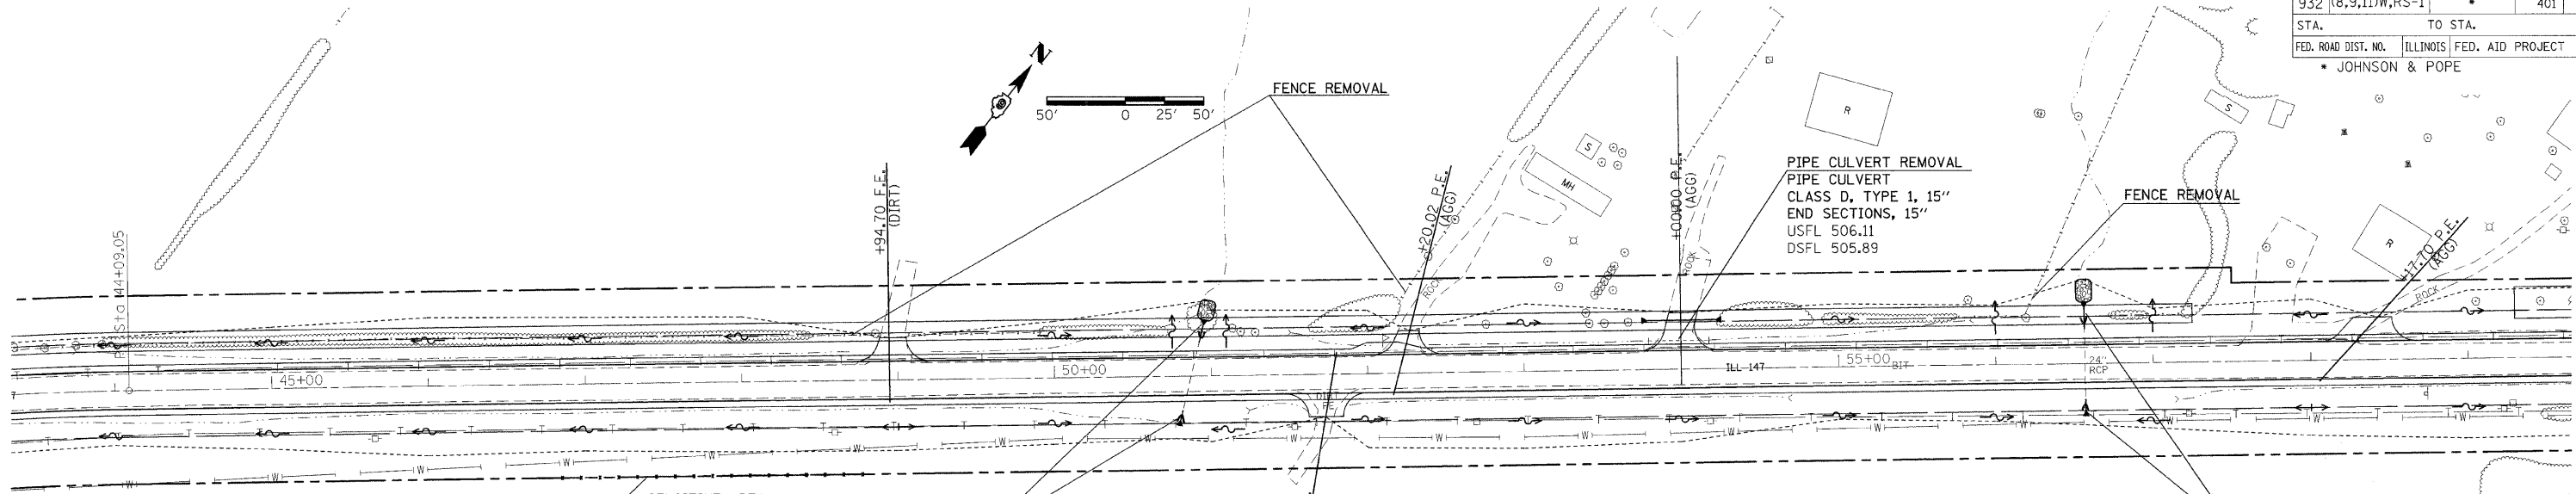

- TREE REMOVAL, ACRES
- TREE REMOVAL, UNIT
- EXISTING CONCRETE/BRICK DITCH CHECKS TO BE REMOVED
- STONE DUMPED RIP RAP, CLASS A4
- CLASS D PATCHING

ALL ENTRANCE RADII 15' UNLESS OTHERWISE NOTED

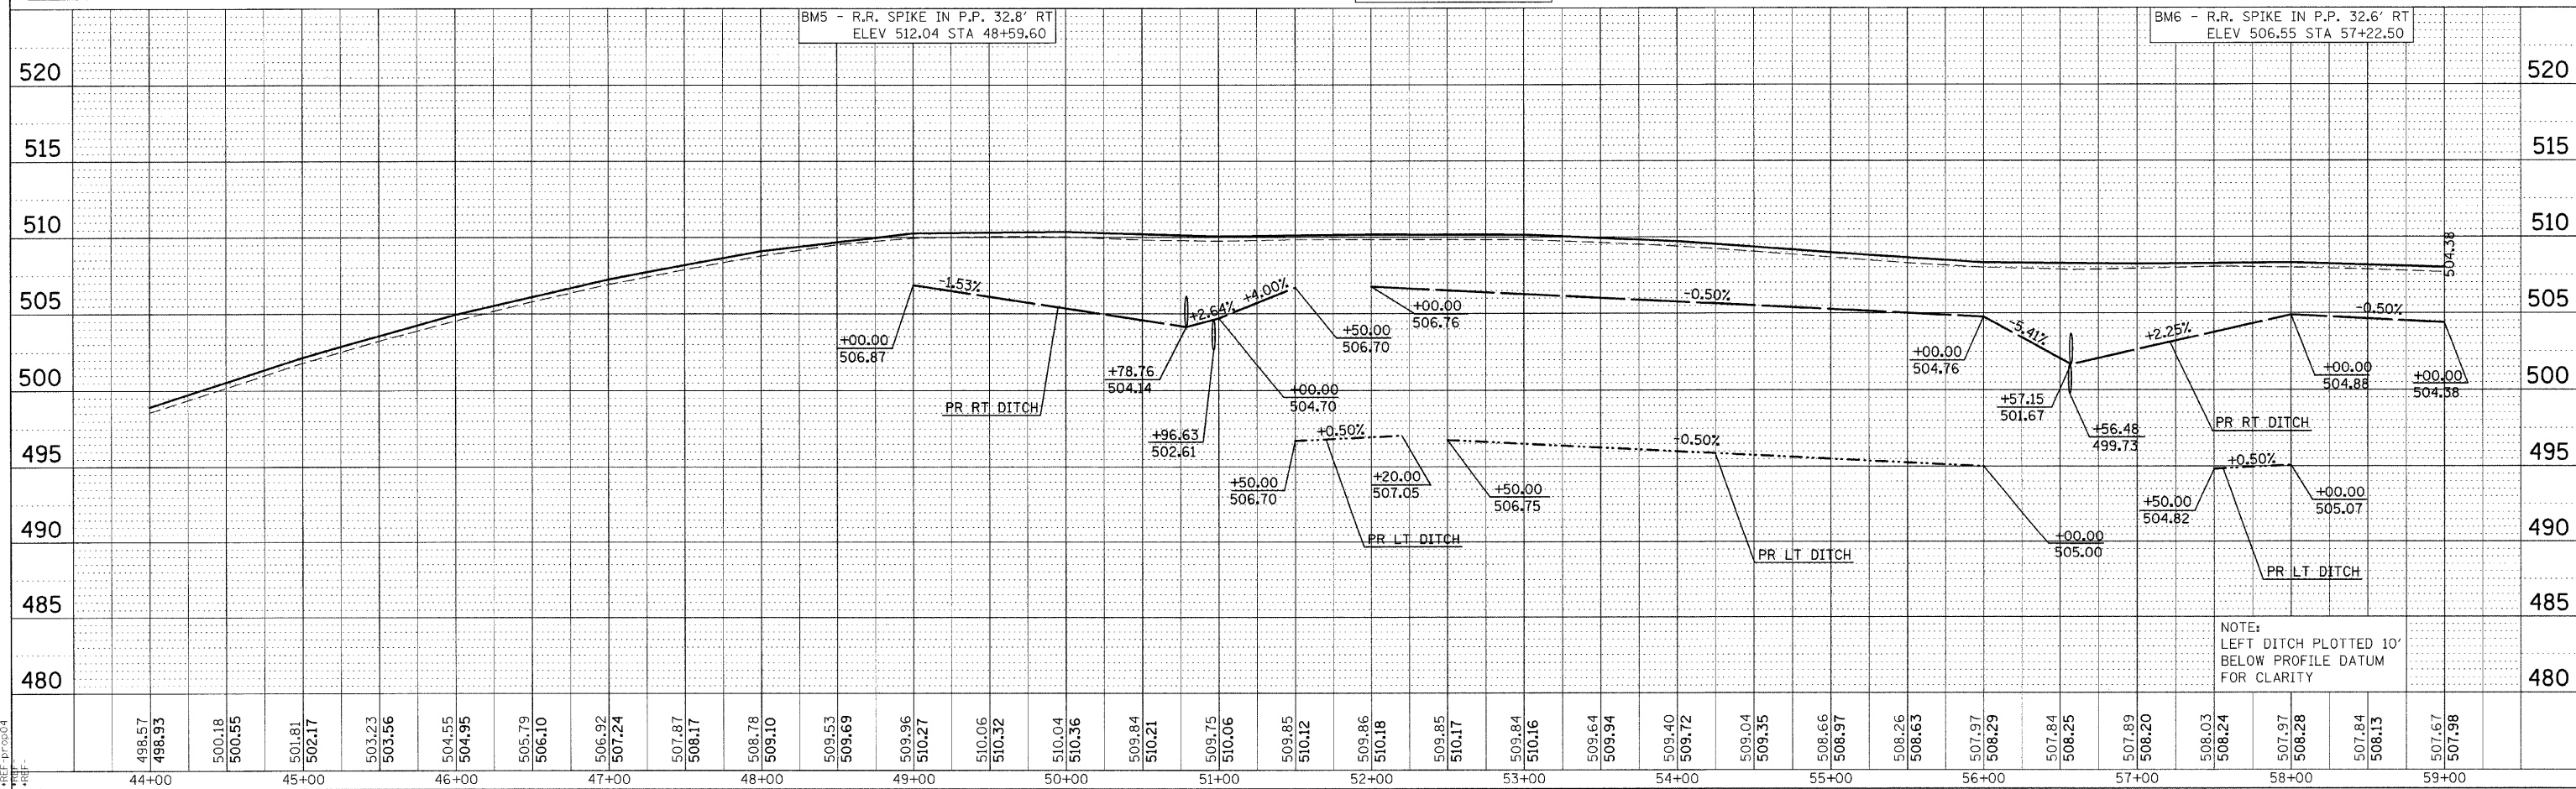

NOTE:
LEFT DITCH PLOTTED 10'
BELOW PROFILE DATUM
FOR CLARITY

PLAN PROFILE SHEET STA 44+00 TO 59+00

PLAN	SURVEYED	DATE
NOTE BOOK	BY	
NO.	FILE NAME	

PROFILE	SURVEYED	DATE
NOTE BOOK	BY	
NO.	FILE NAME	

DATE-TIME
DGN-SPEC
REV-100004
REF-103004