




F.A.S. RTE.	SECTION	COUNTY	TOTAL SHEETS	SHEET NO.
932	(8,9,11)W,RS-1	*	401	50
STA.		TO STA.		
FED. ROAD DIST. NO.	ILLINOIS	FED. AID PROJECT		
* JOHNSON & POPE				

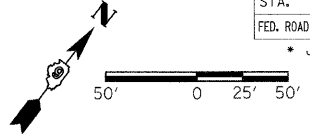

PLAN SURVEYED BY DATE  
 PLOTTED BY DATE  
 NOTE BOOK NO. OF WAY CHECKED  
 NO. OF CAD FILE NAME

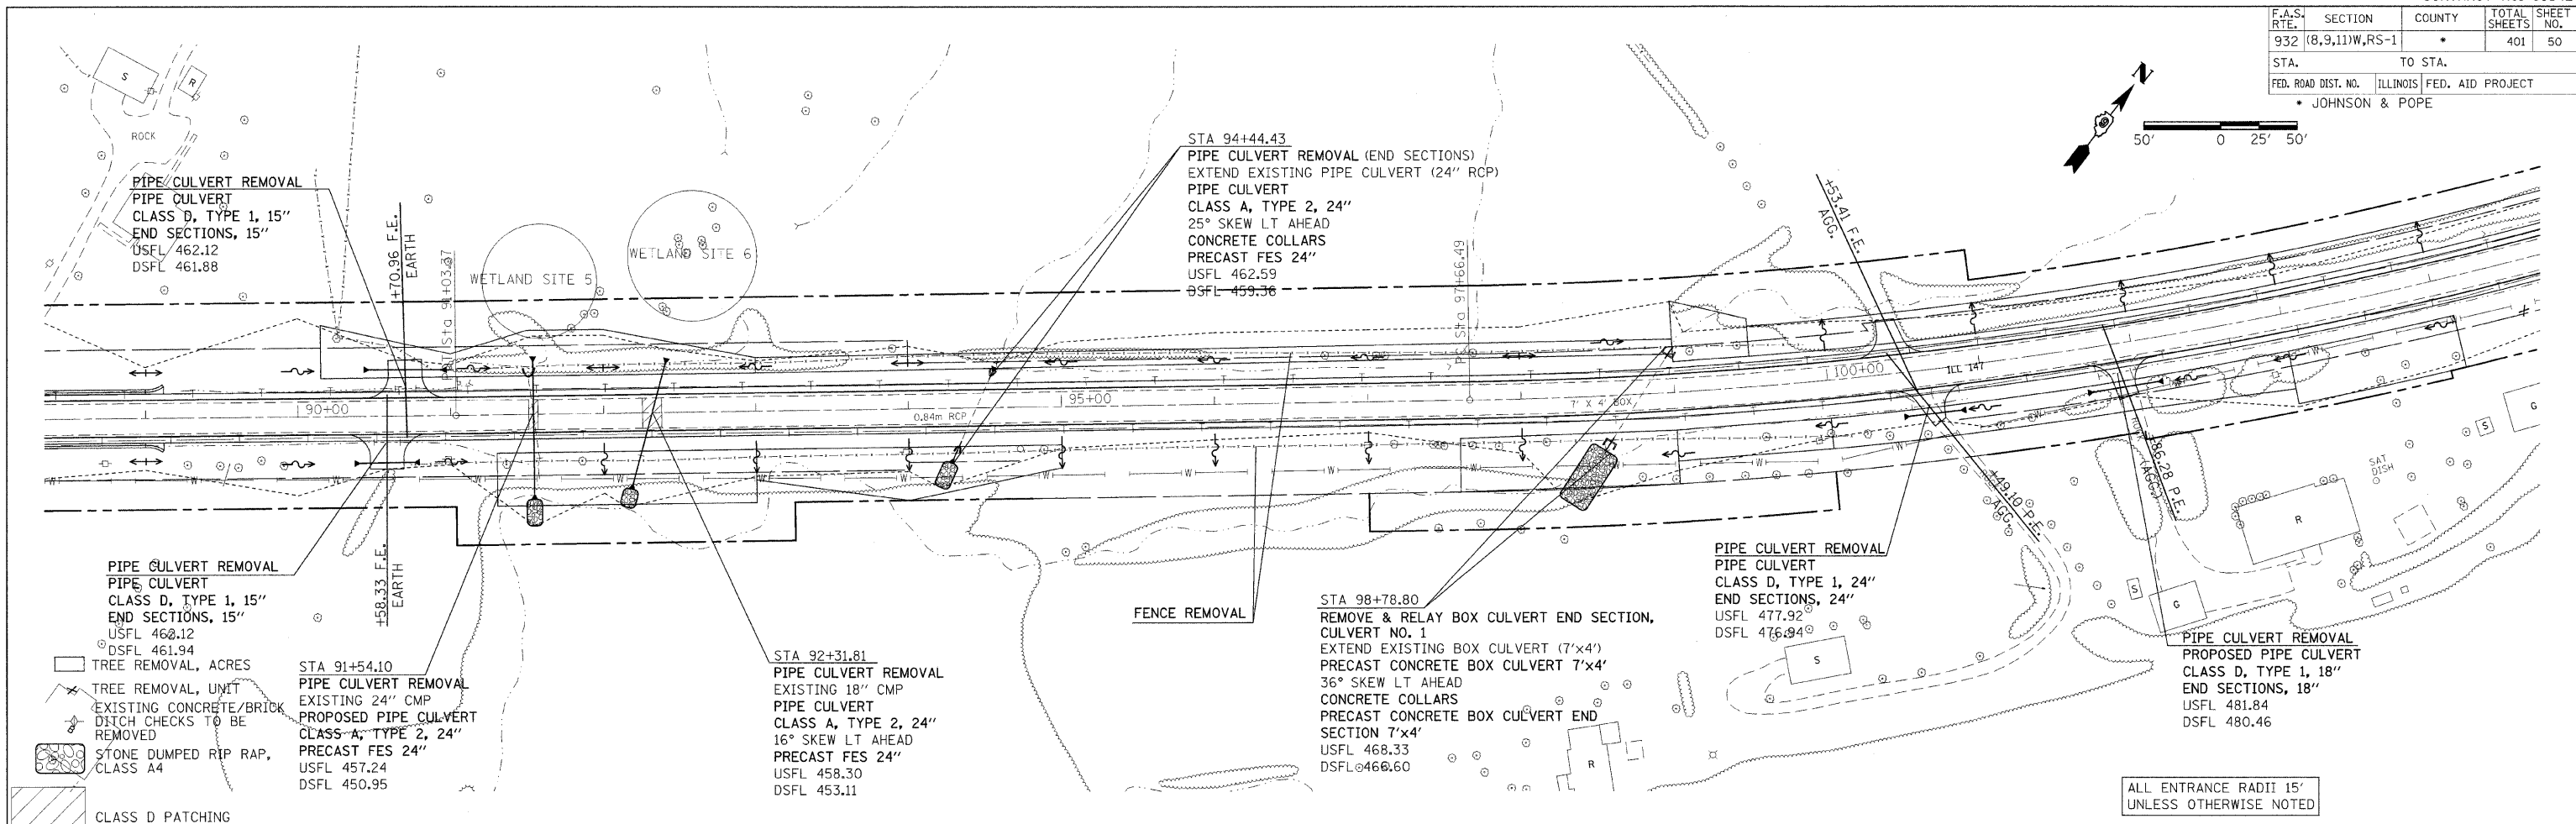

FILE SURVEYED BY DATE  
 PLOTTED BY DATE  
 NOTE BOOK NO. OF WAY CHECKED  
 NO. OF STRUCTURE NOTATIONS CHRD

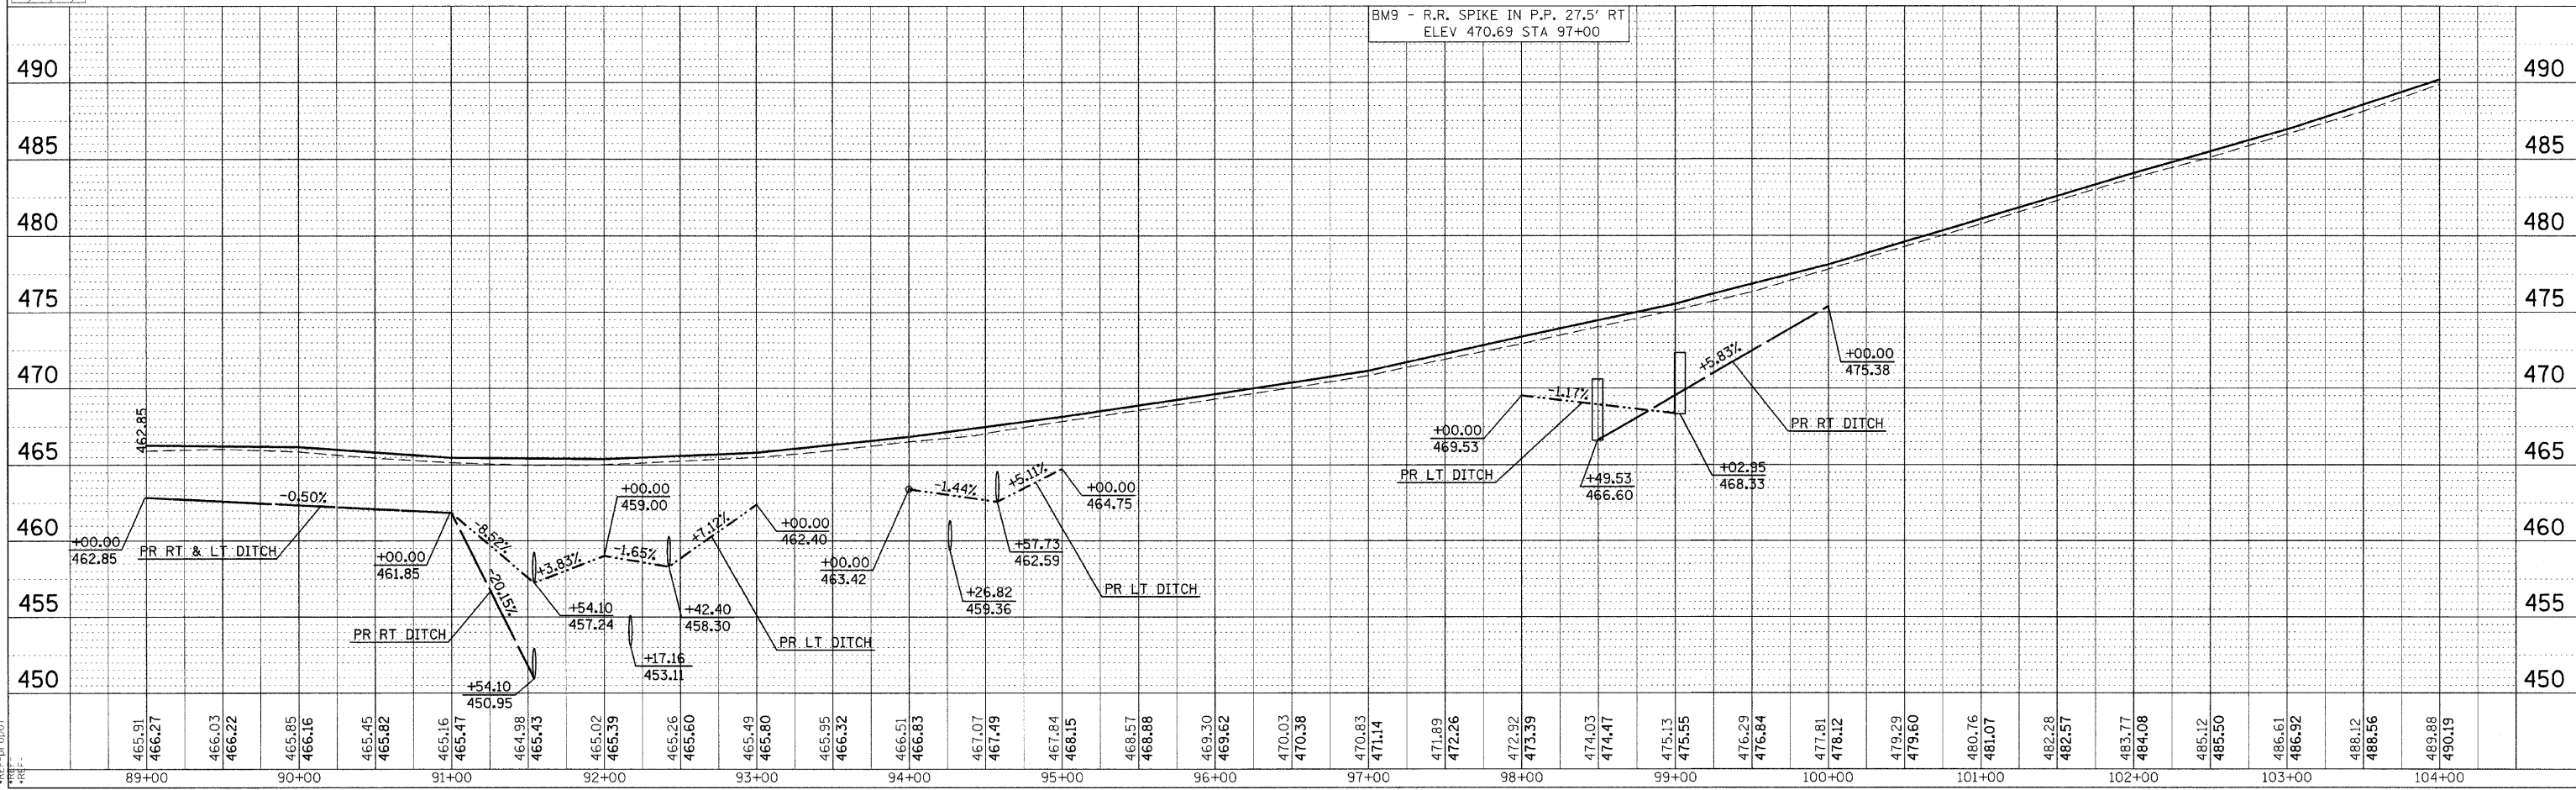

\*DATE-TIME\*  
 \*DWG-SPEC\*  
 \*REF-PROJECT\*

PLAN PROFILE SHEET STA 89+00 TO 104+00