



F.A.S. RTE.	SECTION	COUNTY	TOTAL SHEETS	SHEET NO.
932 (8,9,11)W,RS-1			401	54
STA.	TO STA.			
FED. ROAD DIST. NO.	ILLINOIS	FED. AID PROJECT		
• JOHNSON & POPE				

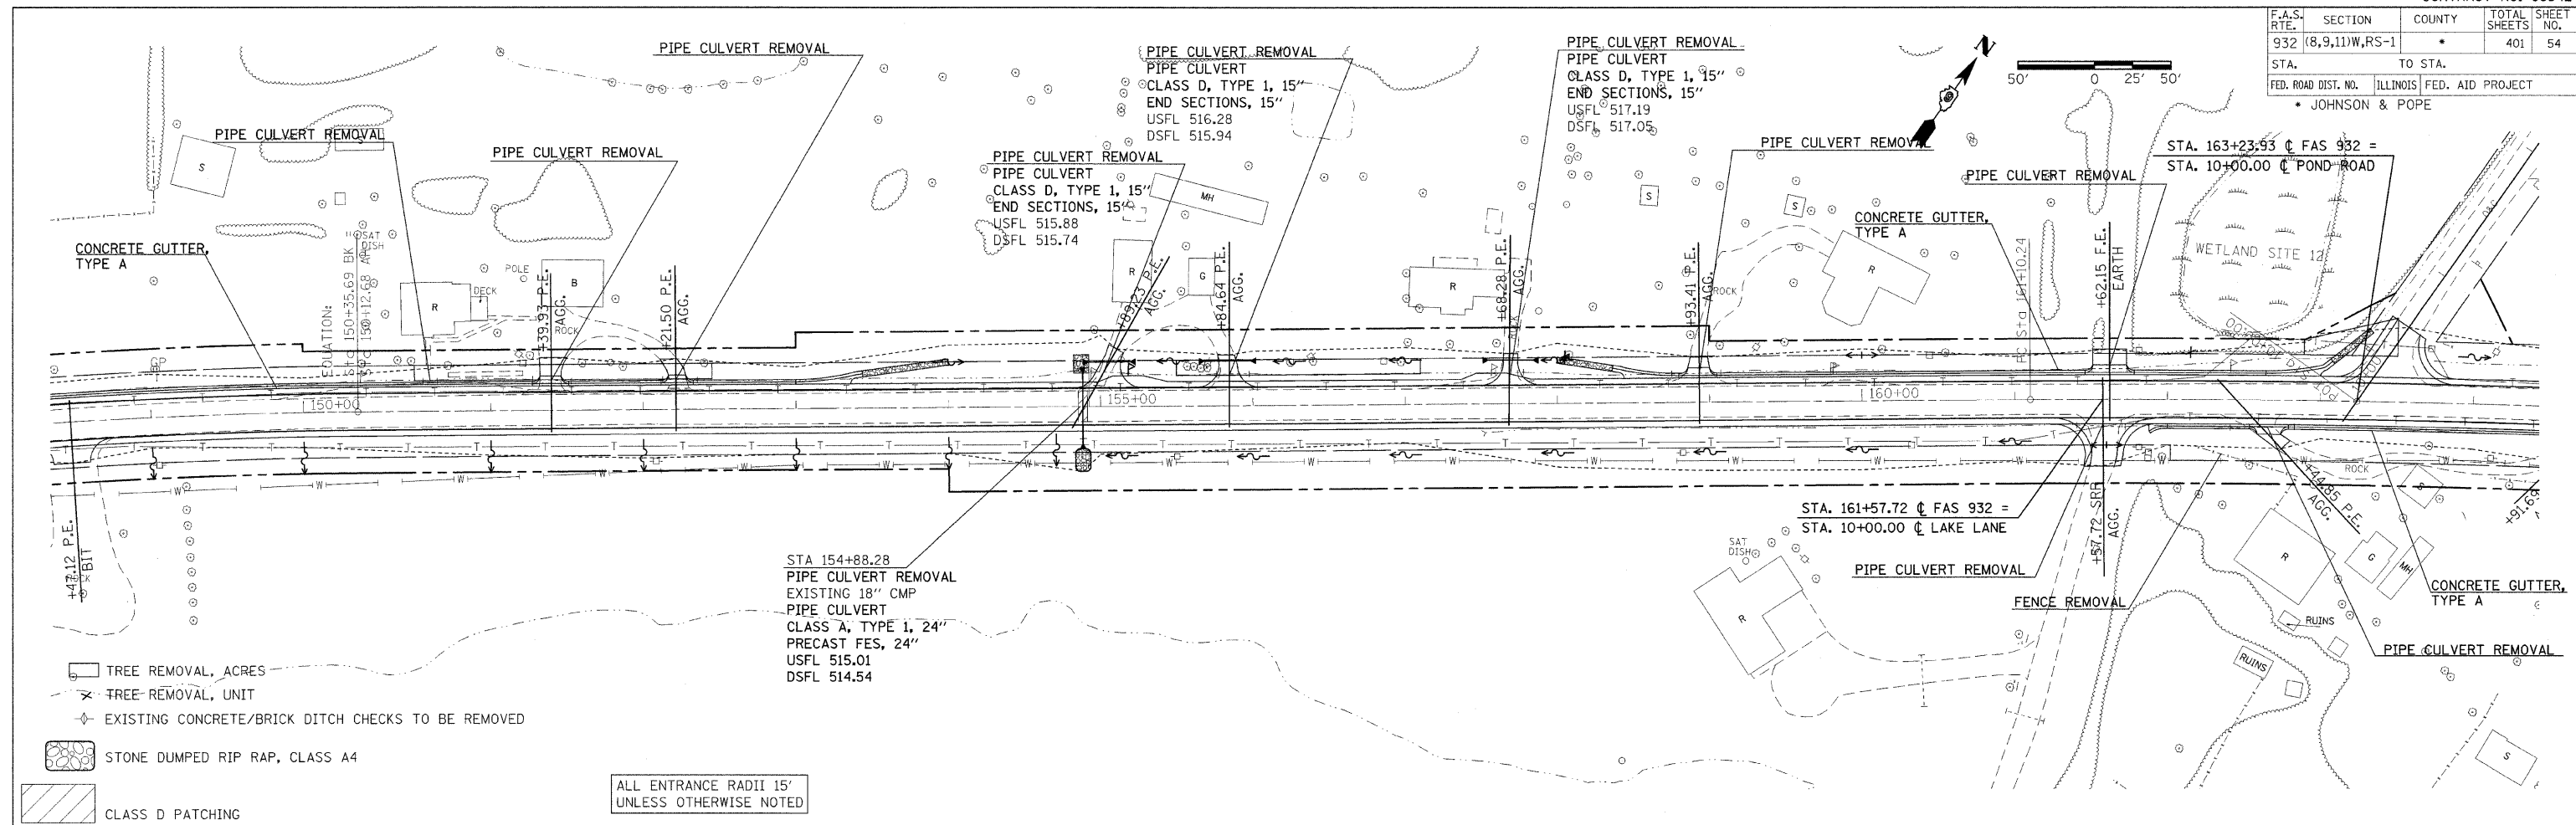

PLAN	DATE	BY
REVISIONS		
NO.	DESCRIPTION	DATE
1	AS SHOWN	

PROFILE	DATE	BY
REVISIONS		
NO.	DESCRIPTION	DATE
1	AS SHOWN	

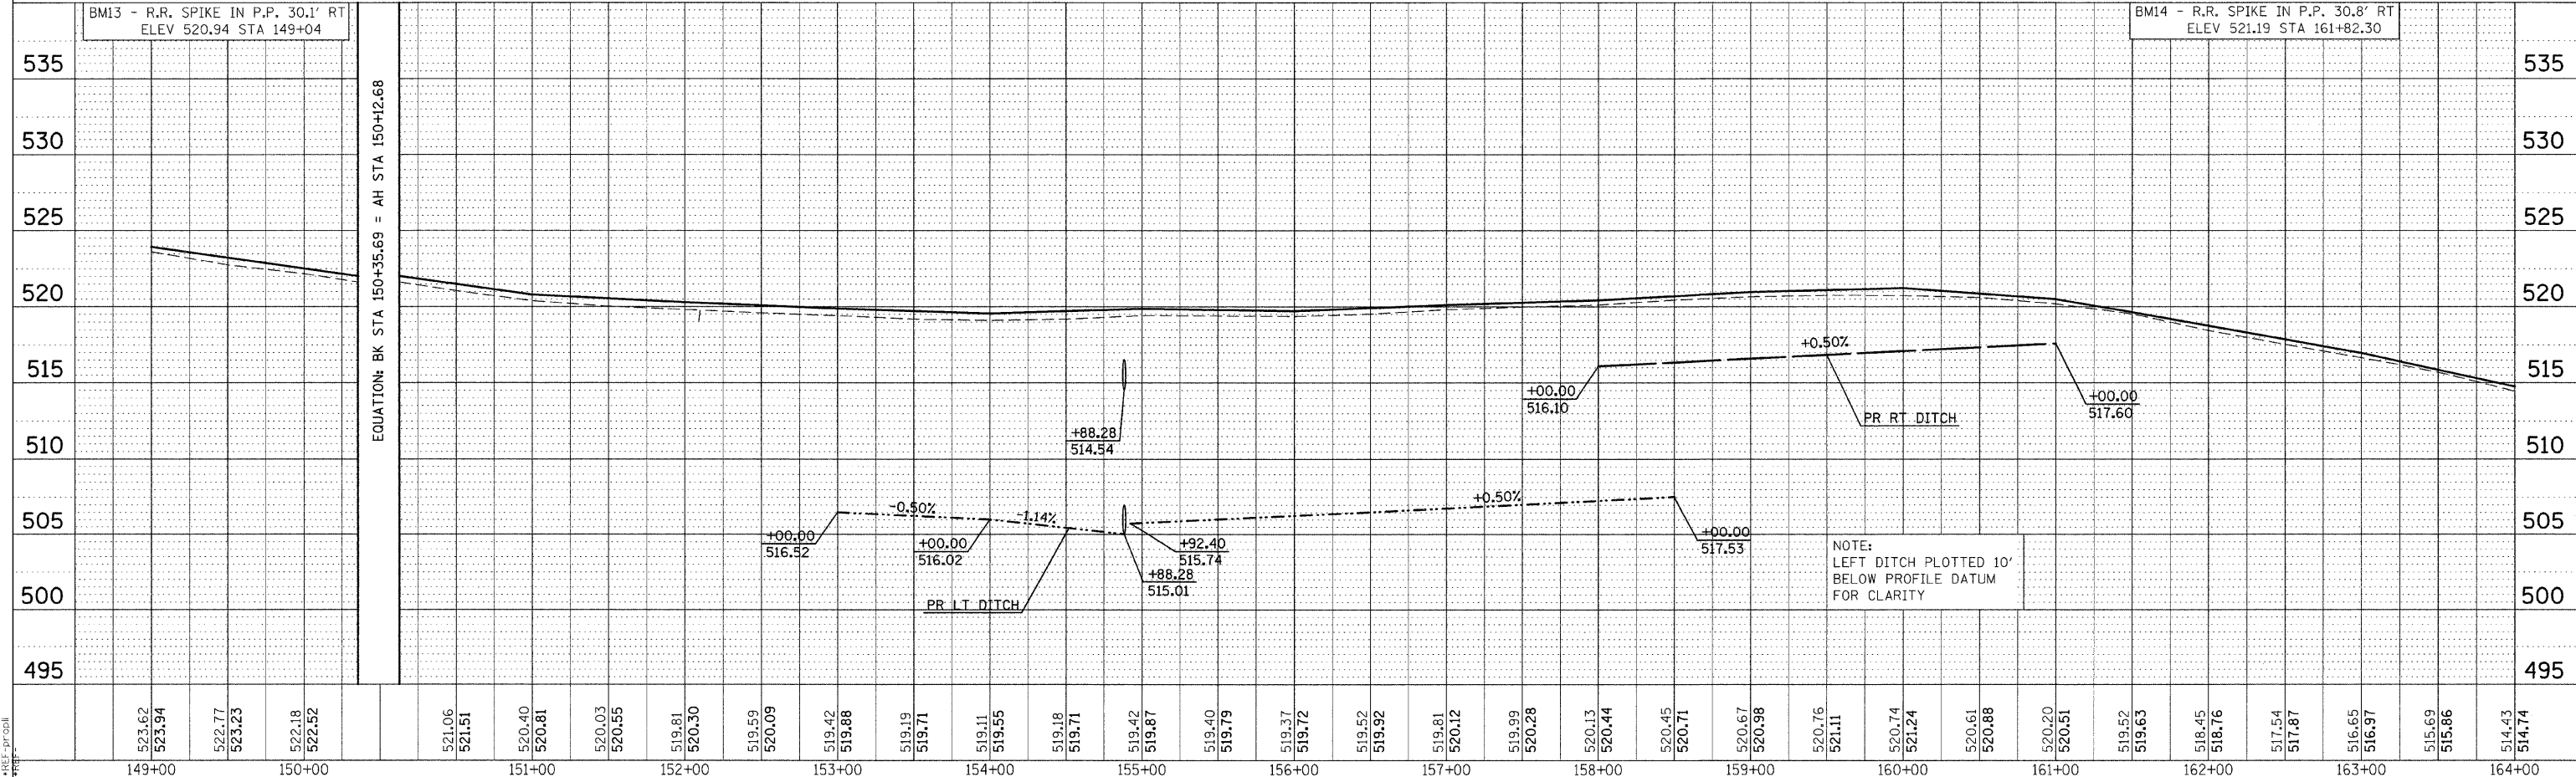

DATE-TIME	BY
DDMMSS	
DDMMSS	
DDMMSS	

PLAN PROFILE SHEET STA 149+00 TO 163+00