
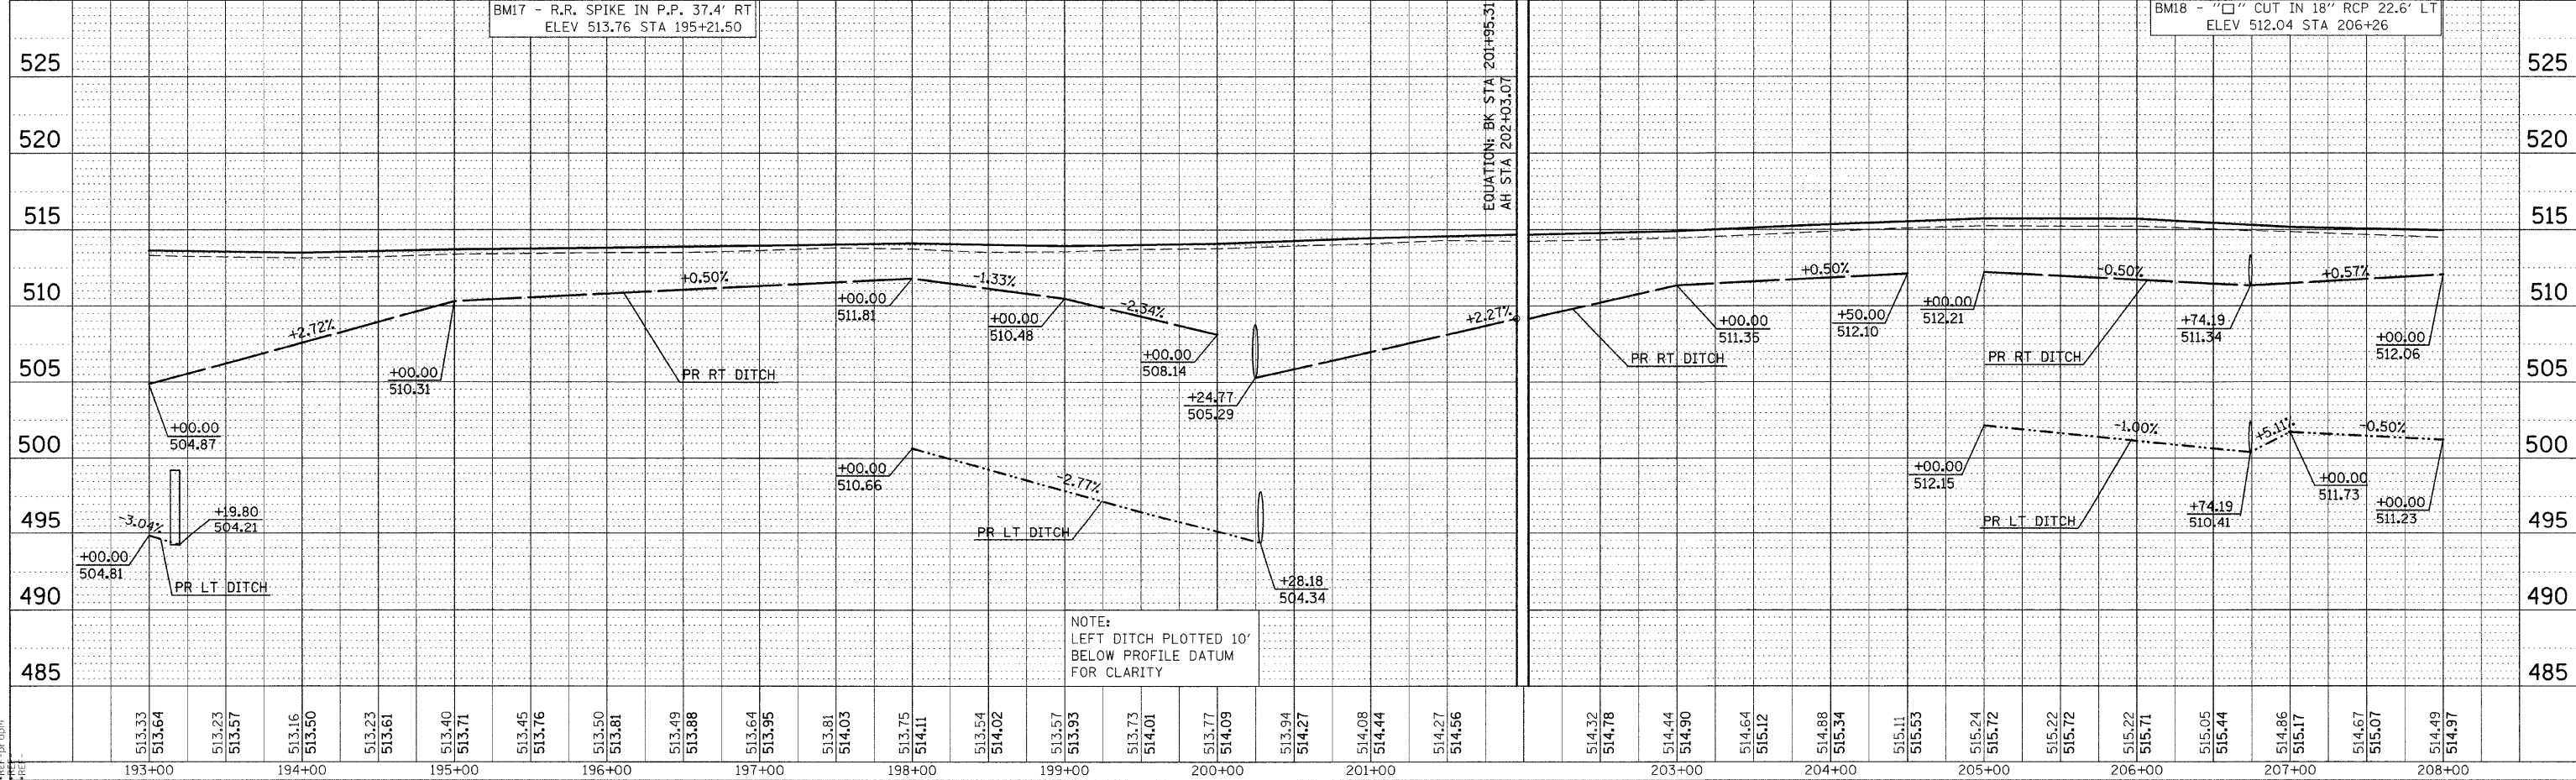


F.A.S. RTE.	SECTION	COUNTY	TOTAL SHEETS	SHEET NO.
932	(8,9,11)W,RS-1	*	401	57
STA.	TO STA.			
FED. ROAD DIST. NO.	ILLINOIS	FED. AID PROJECT	• JOHNSON & POPE	

PLAN	SUBMITTED	DATE
NO.	BY	
DATE		
BY		
DATE		
BY		

PROFILE	SUBMITTED	DATE
NO.	BY	
DATE		
BY		
DATE		
BY		

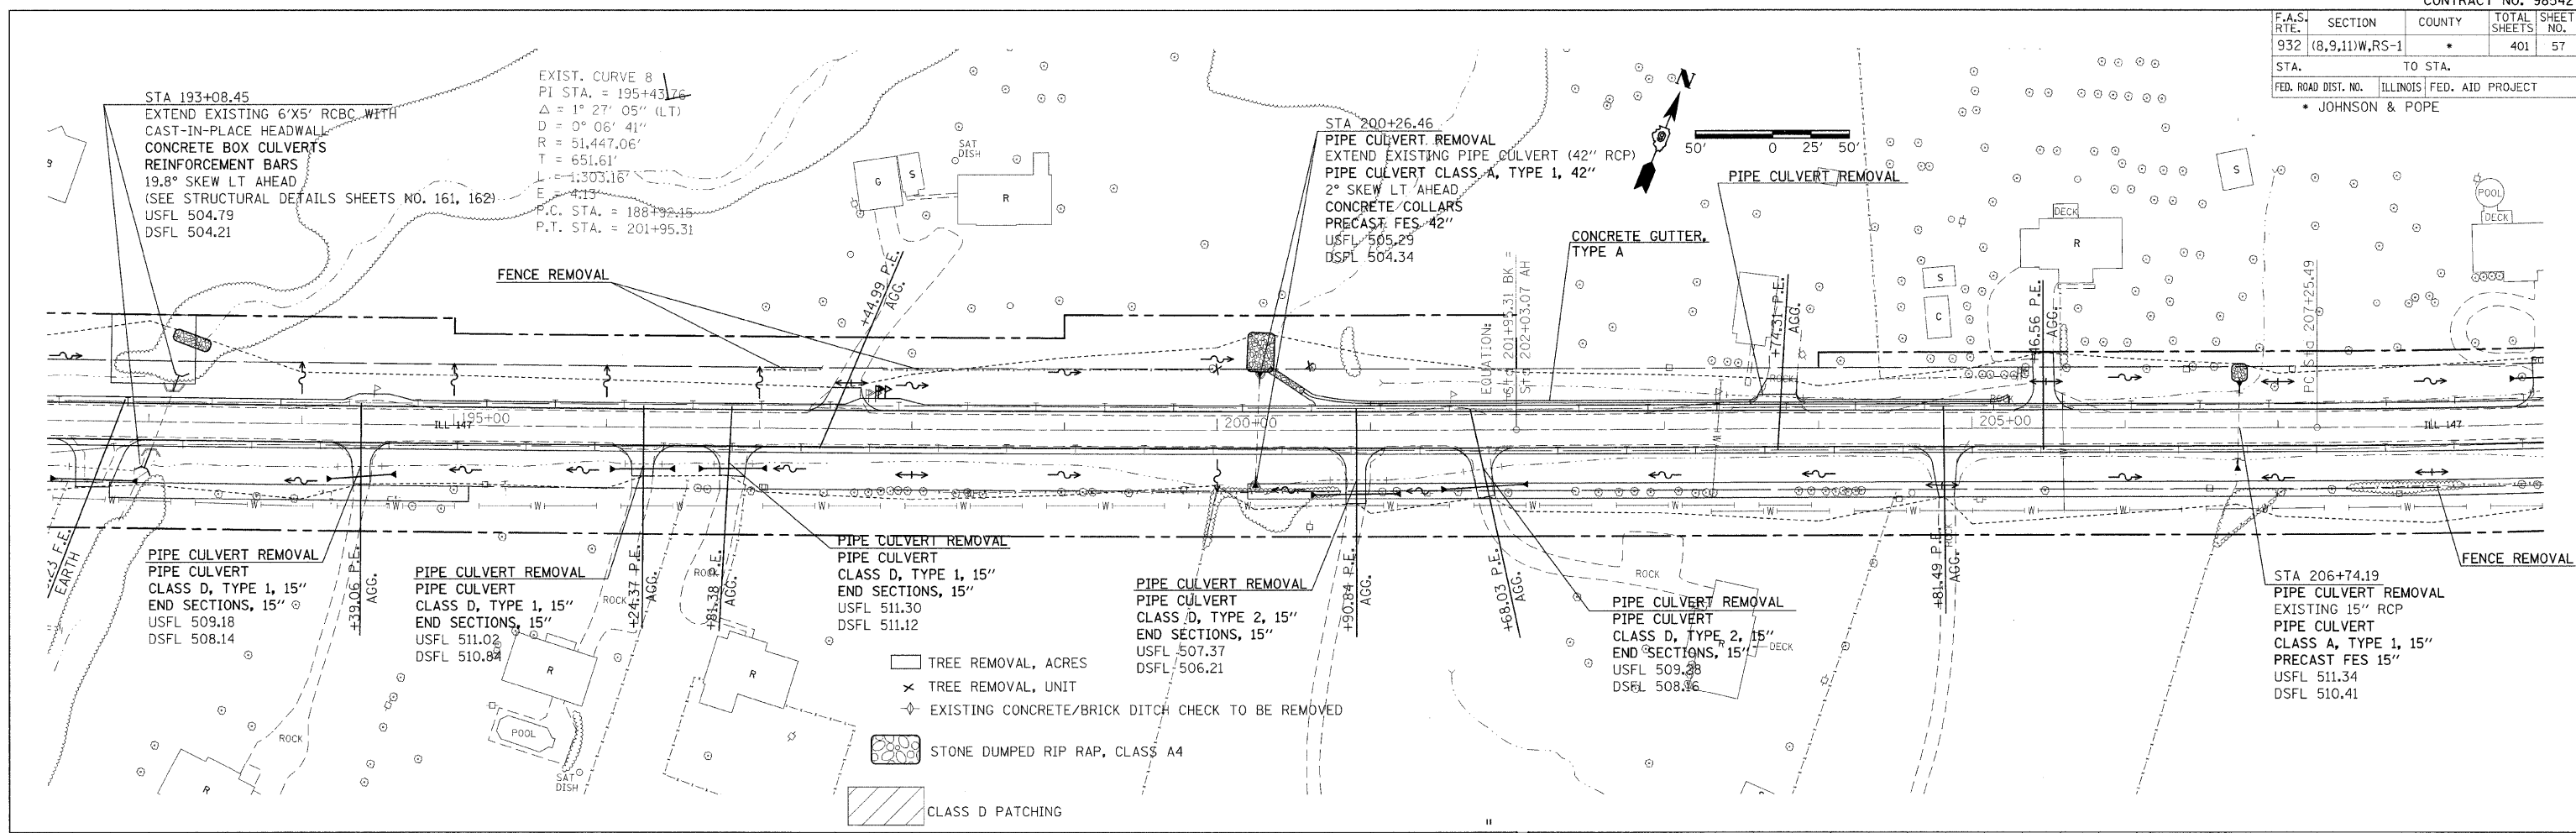

NOTE:
LEFT DITCH PLOTTED 10'
BELOW PROFILE DATUM
FOR CLARITY

PLAN PROFILE SHEET STA 193+00 TO 208+00