

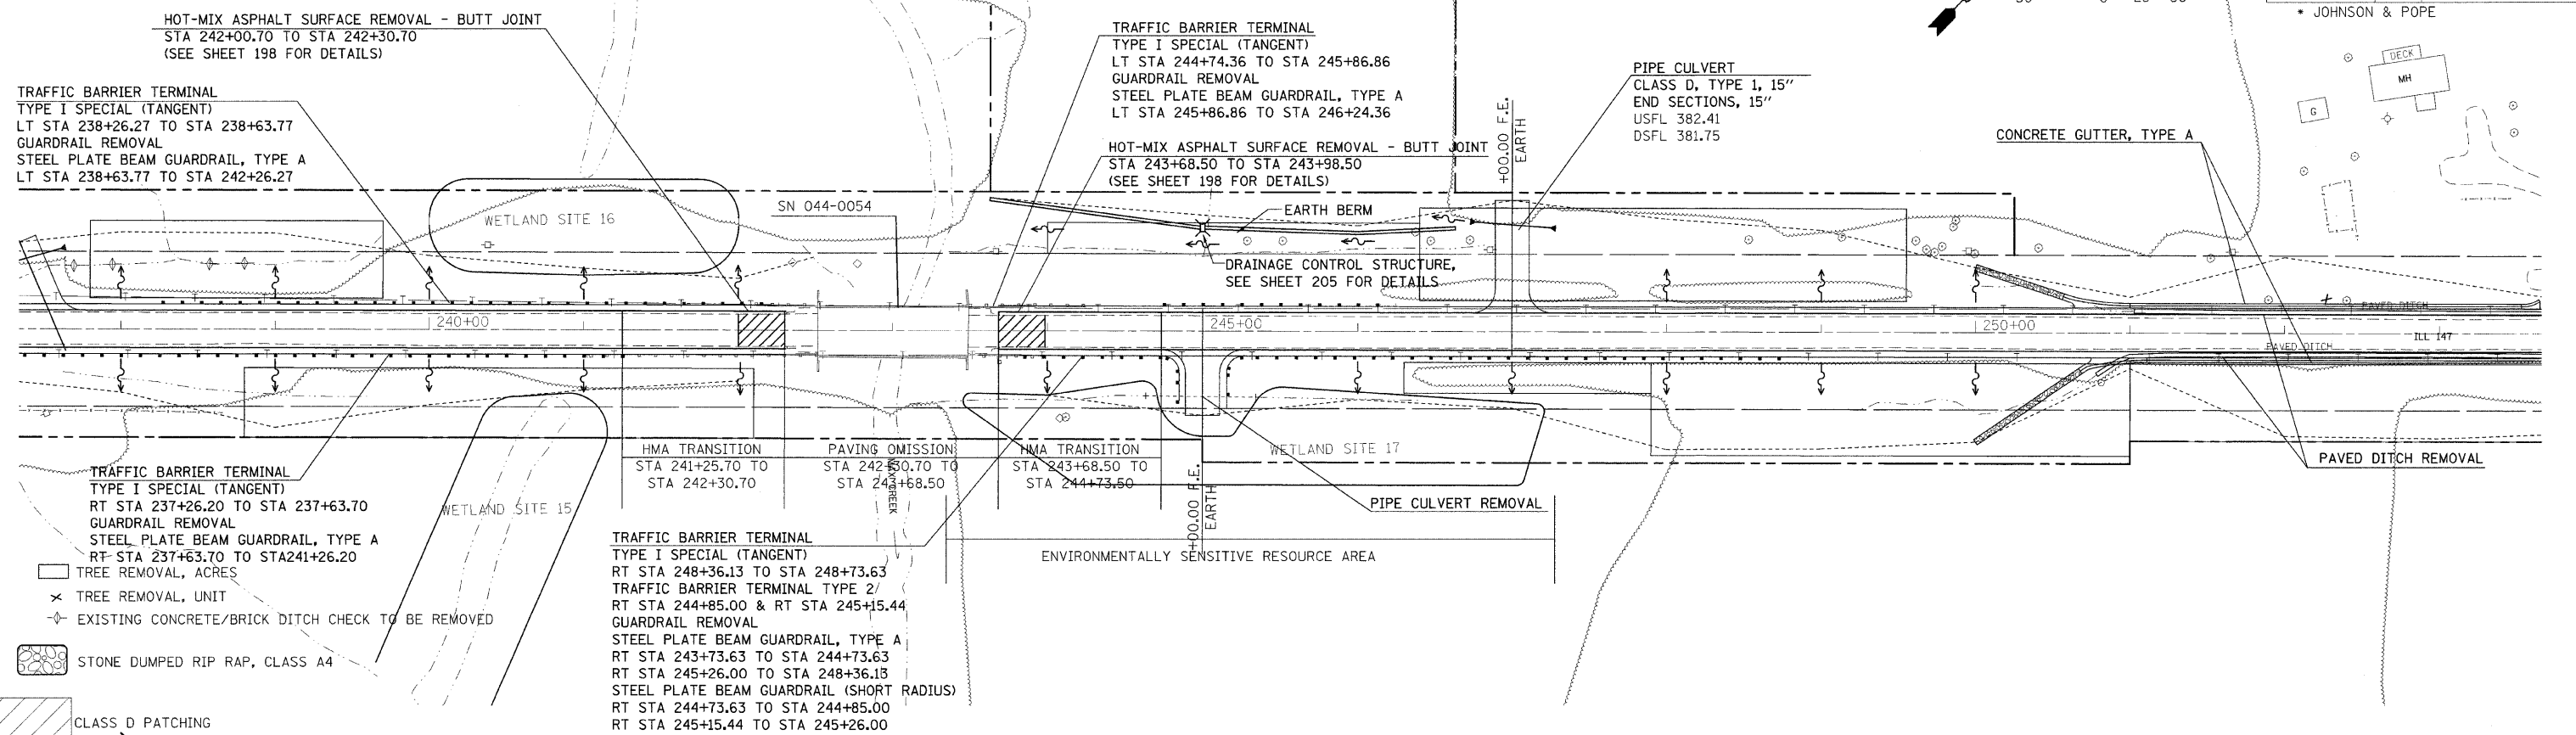


F.A.S. RTE.	SECTION	COUNTY	TOTAL SHEETS	SHEET NO.
932	(8,9,11)W,RS-1		401	60
STA.	TO STA.			
FED. ROAD DIST. NO.	ILLINOIS FED. AID PROJECT			
• JOHNSON & POPE				

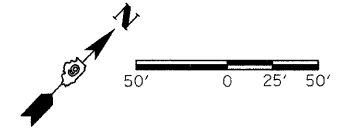

PLAN	SURVEYED	DATE
	BY	
	PLOTTED	
	CHECKED	
	NO. OF WAY CHECKED	
	NO.	
	ADD FILE NAME	

PROFILE	SURVEYED	DATE
	BY	
	PLOTTED	
	CHECKED	
	NO. OF WAY CHECKED	
	NO.	
	ADD FILE NAME	

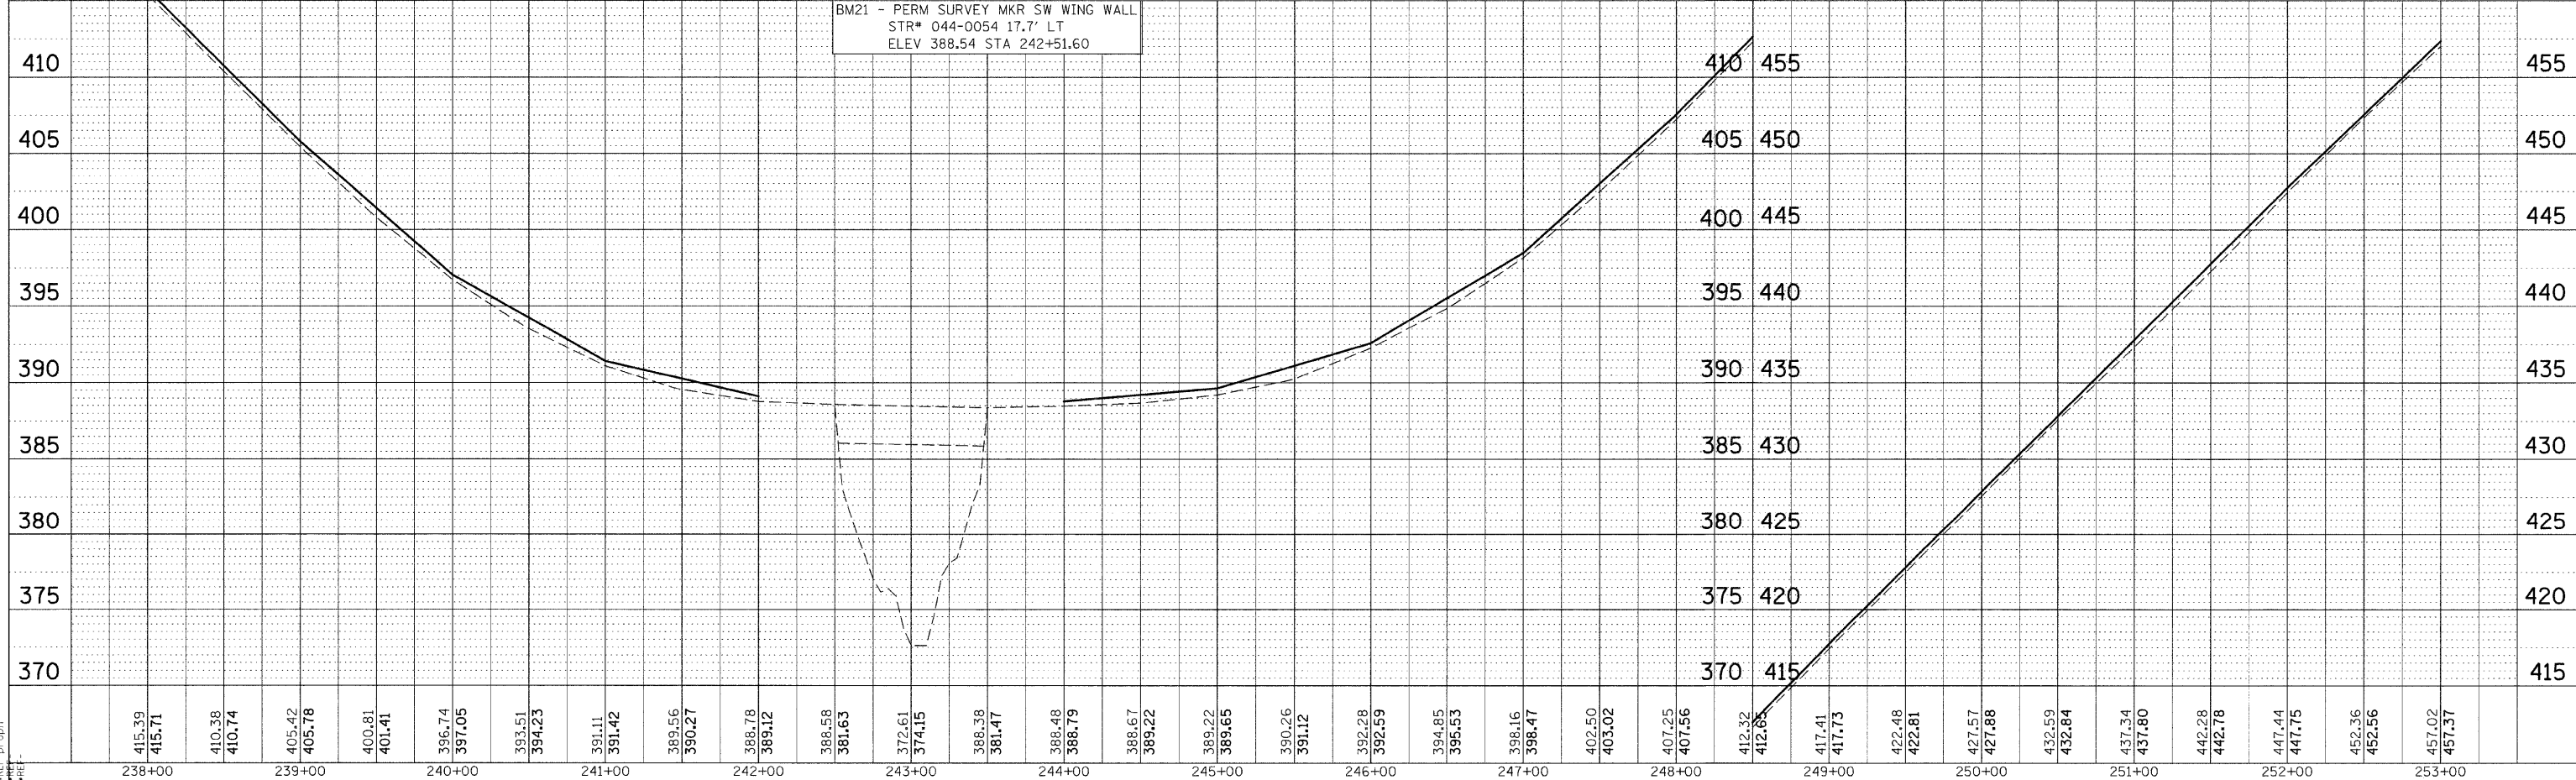

DATE-TIME
 REF-FIGS
 REF-PROJ

PLAN PROFILE SHEET STA 238+00 TO 253+00