




F.A. RTE.	SECTION	COUNTY	TOTAL SHEETS	SHEET NO.
932	(8,9,11)W,RS-1	*	401	68
STA.	TO STA.			
FED. ROAD DIST. NO.	ILLINOIS FED. AID PROJECT			
* JOHNSON & POPE				

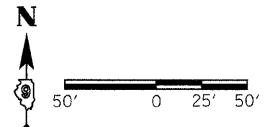

DATE	BY
DATE	BY

DATE	BY
DATE	BY

DATE TIME
 DRAWN SPEC
 REF 100025
 REF 100025
 REF 100025

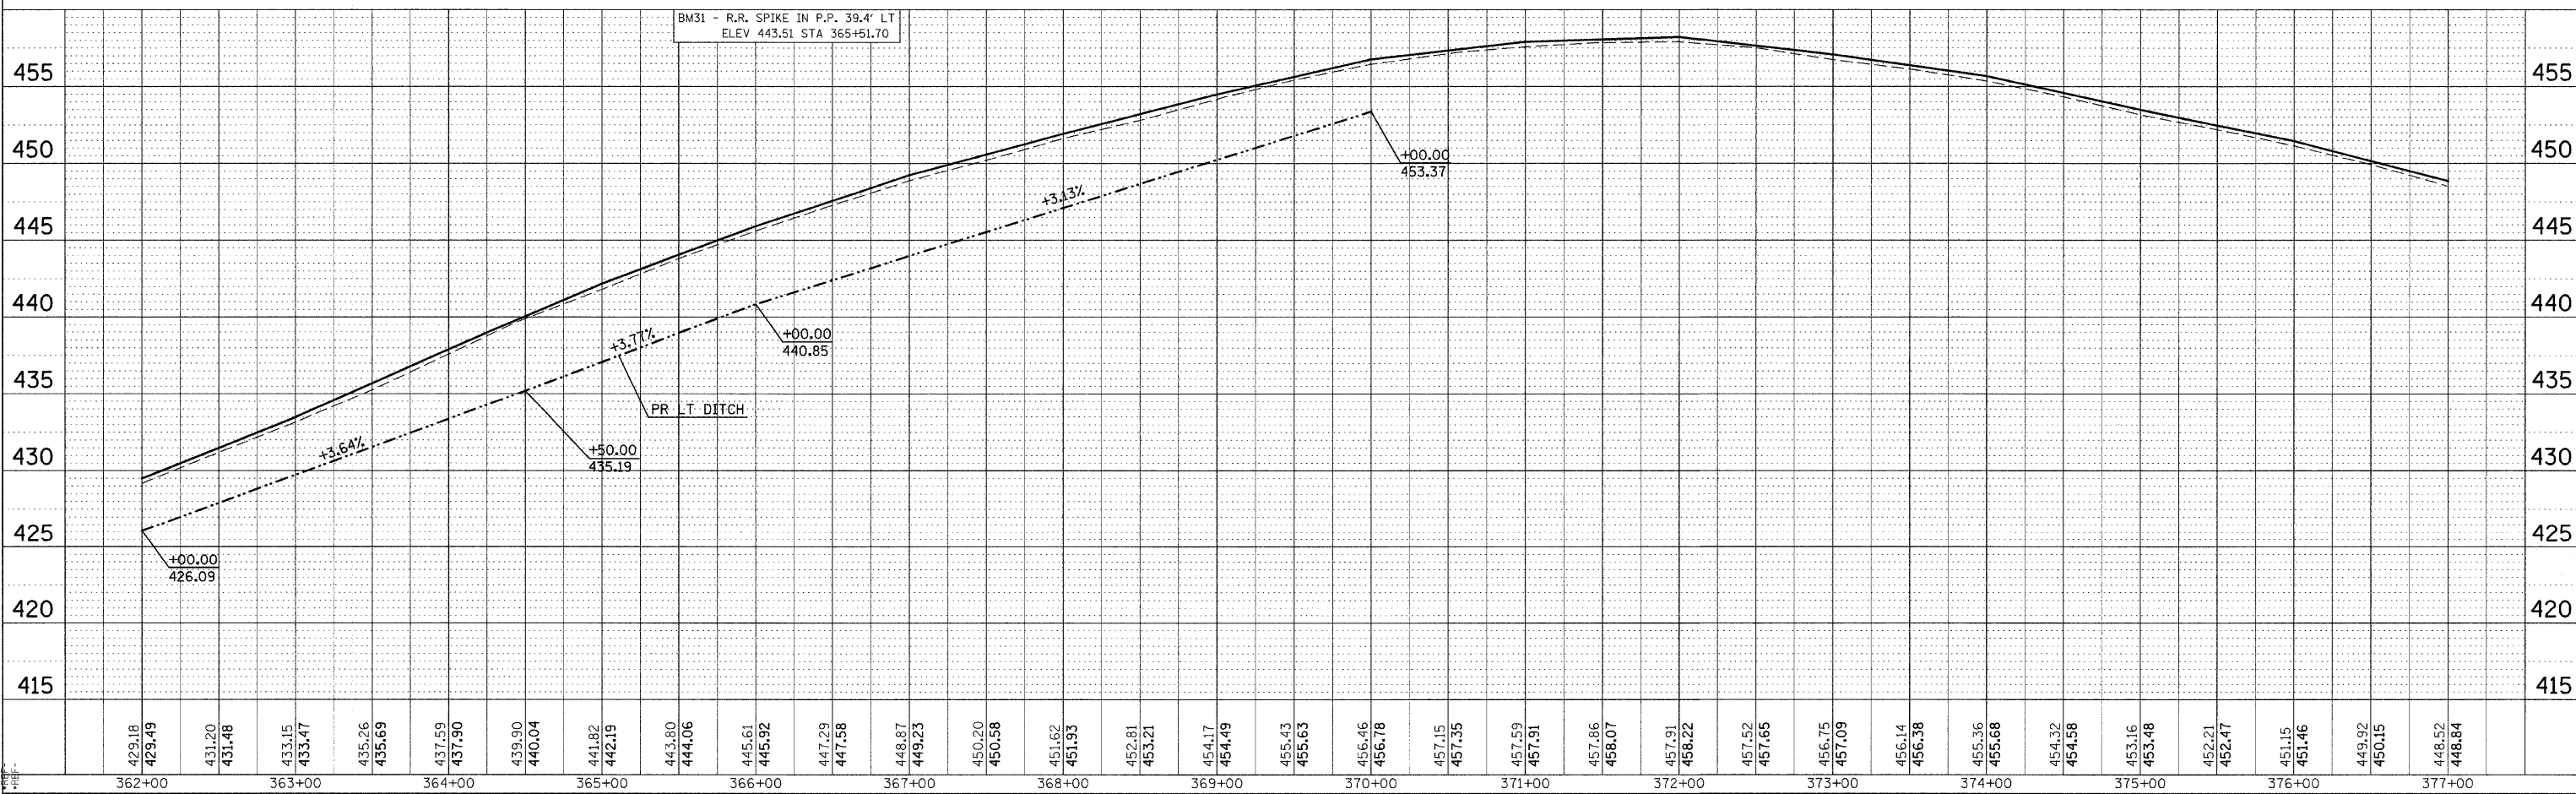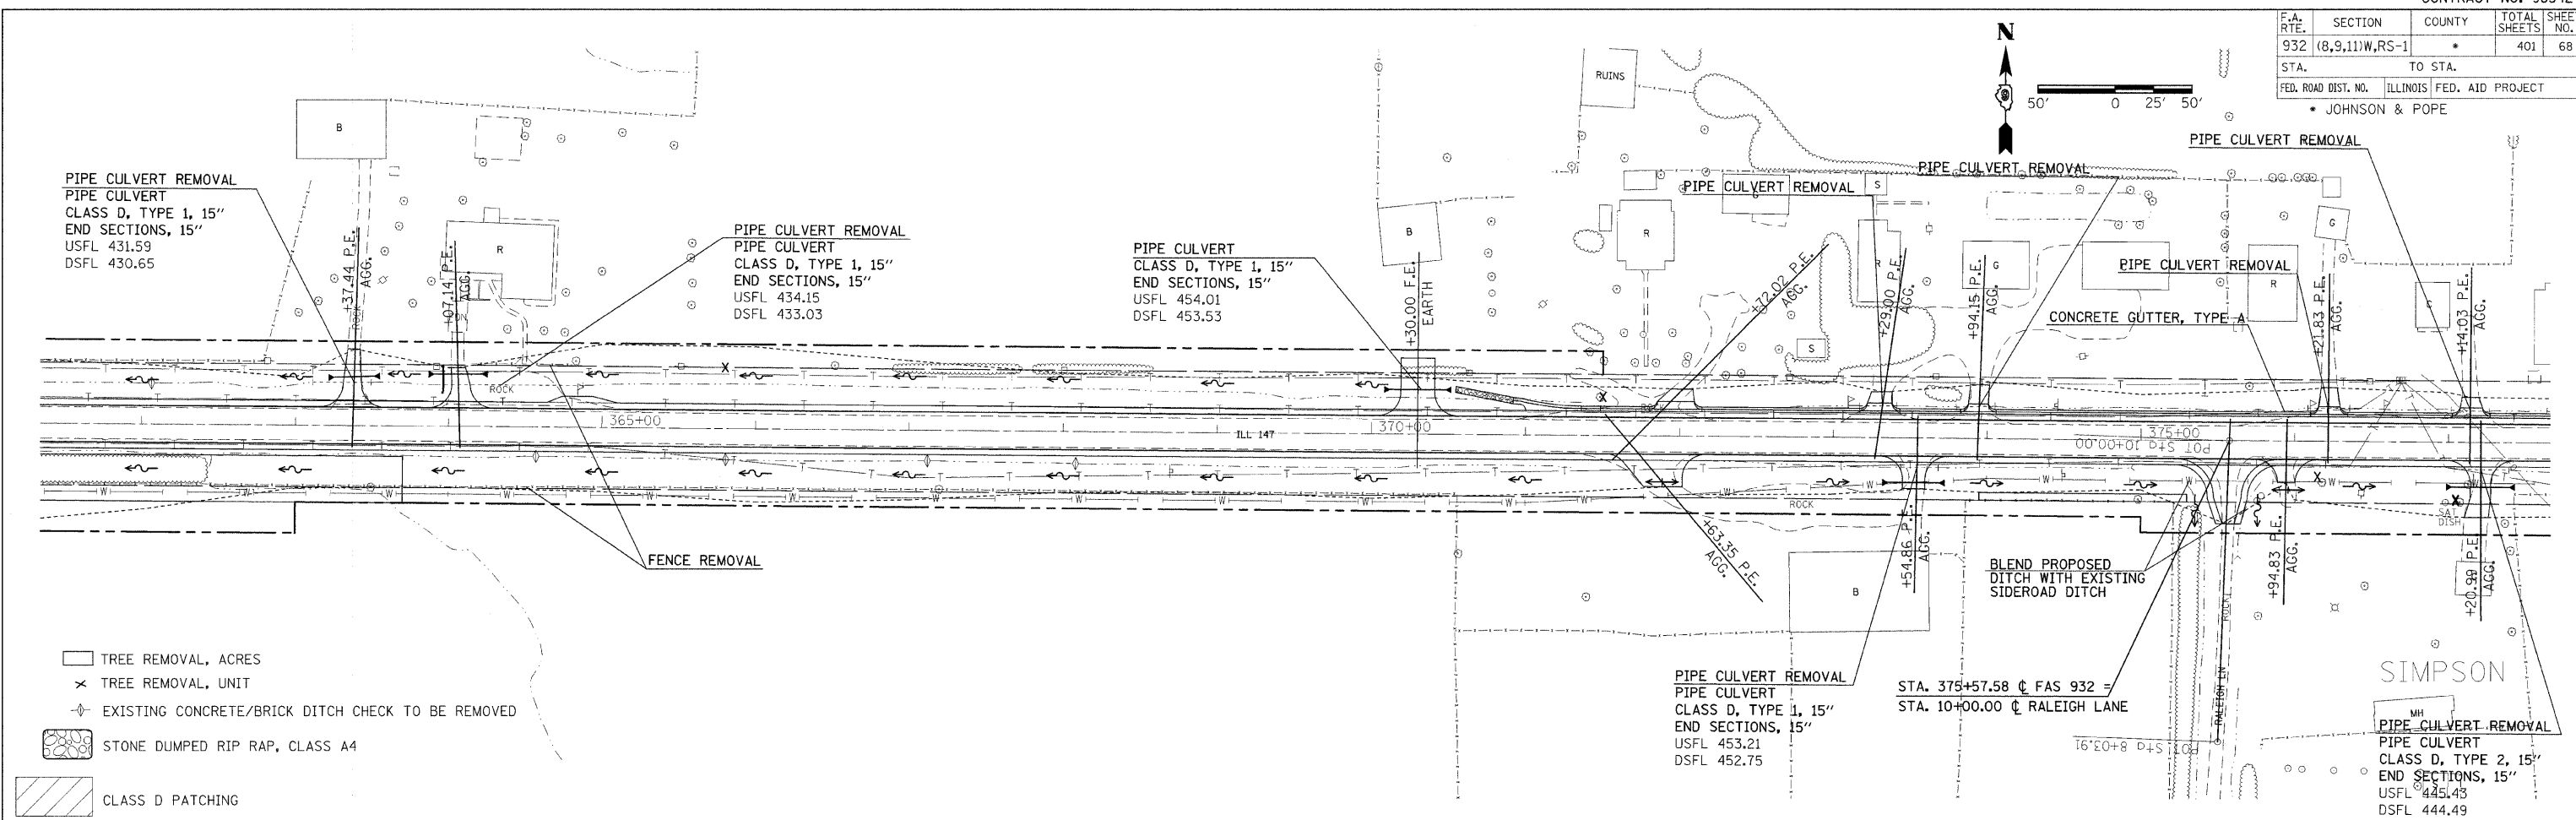

PLAN PROFILE SHEET STA 362+00 TO 377+00