
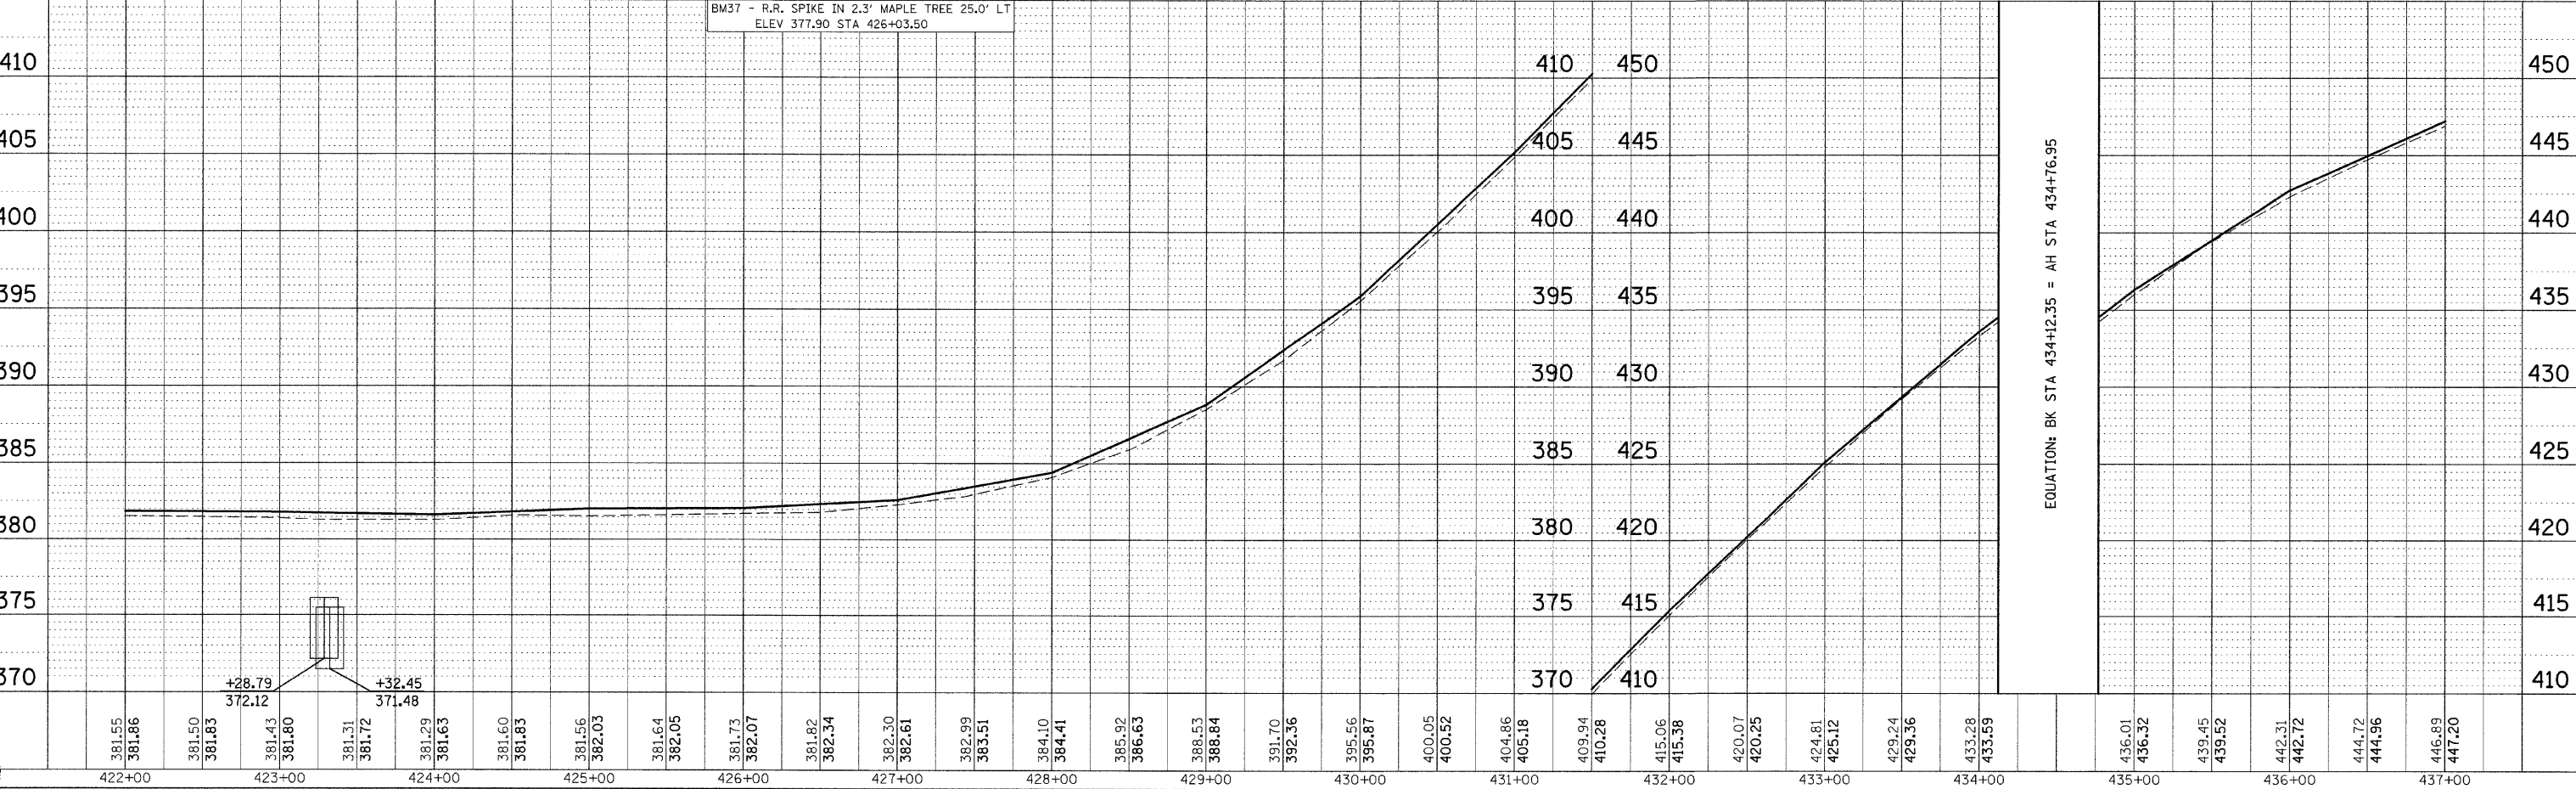


F.A. RTE.	SECTION	COUNTY	TOTAL SHEETS	SHEET NO.
932	(8,9,11)W,RS-1		401	72
STA.		TO STA.		
FED. ROAD DIST. NO.		ILLINOIS FED. AID PROJECT		
* JOHNSON & POPE				

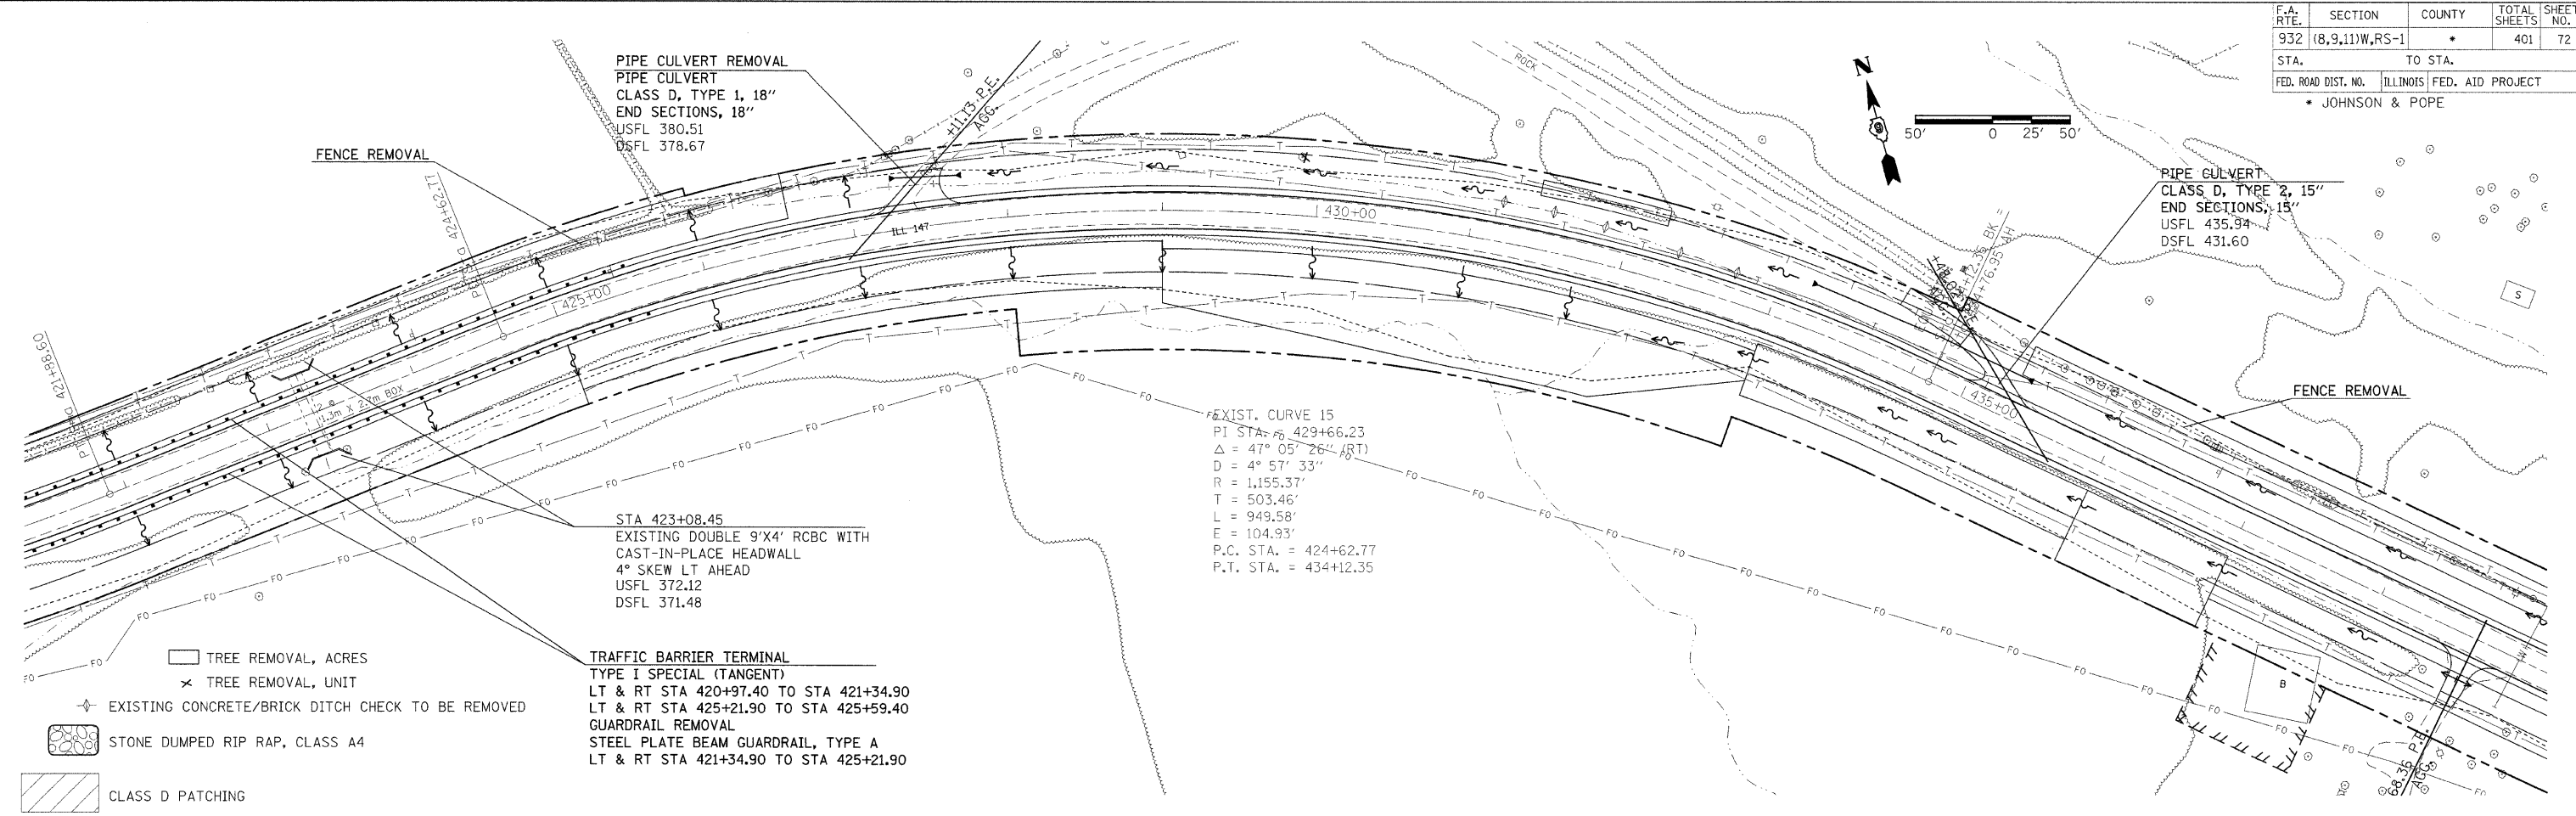

PLAN PROFILE SHEET STA 422+00 TO 436+00

DATE	BY
NO.	NAME

DATE	BY
NO.	NAME

DATE-TIME
 DGN-SPEC
 REF-FID029
 REF-IP-SP23