
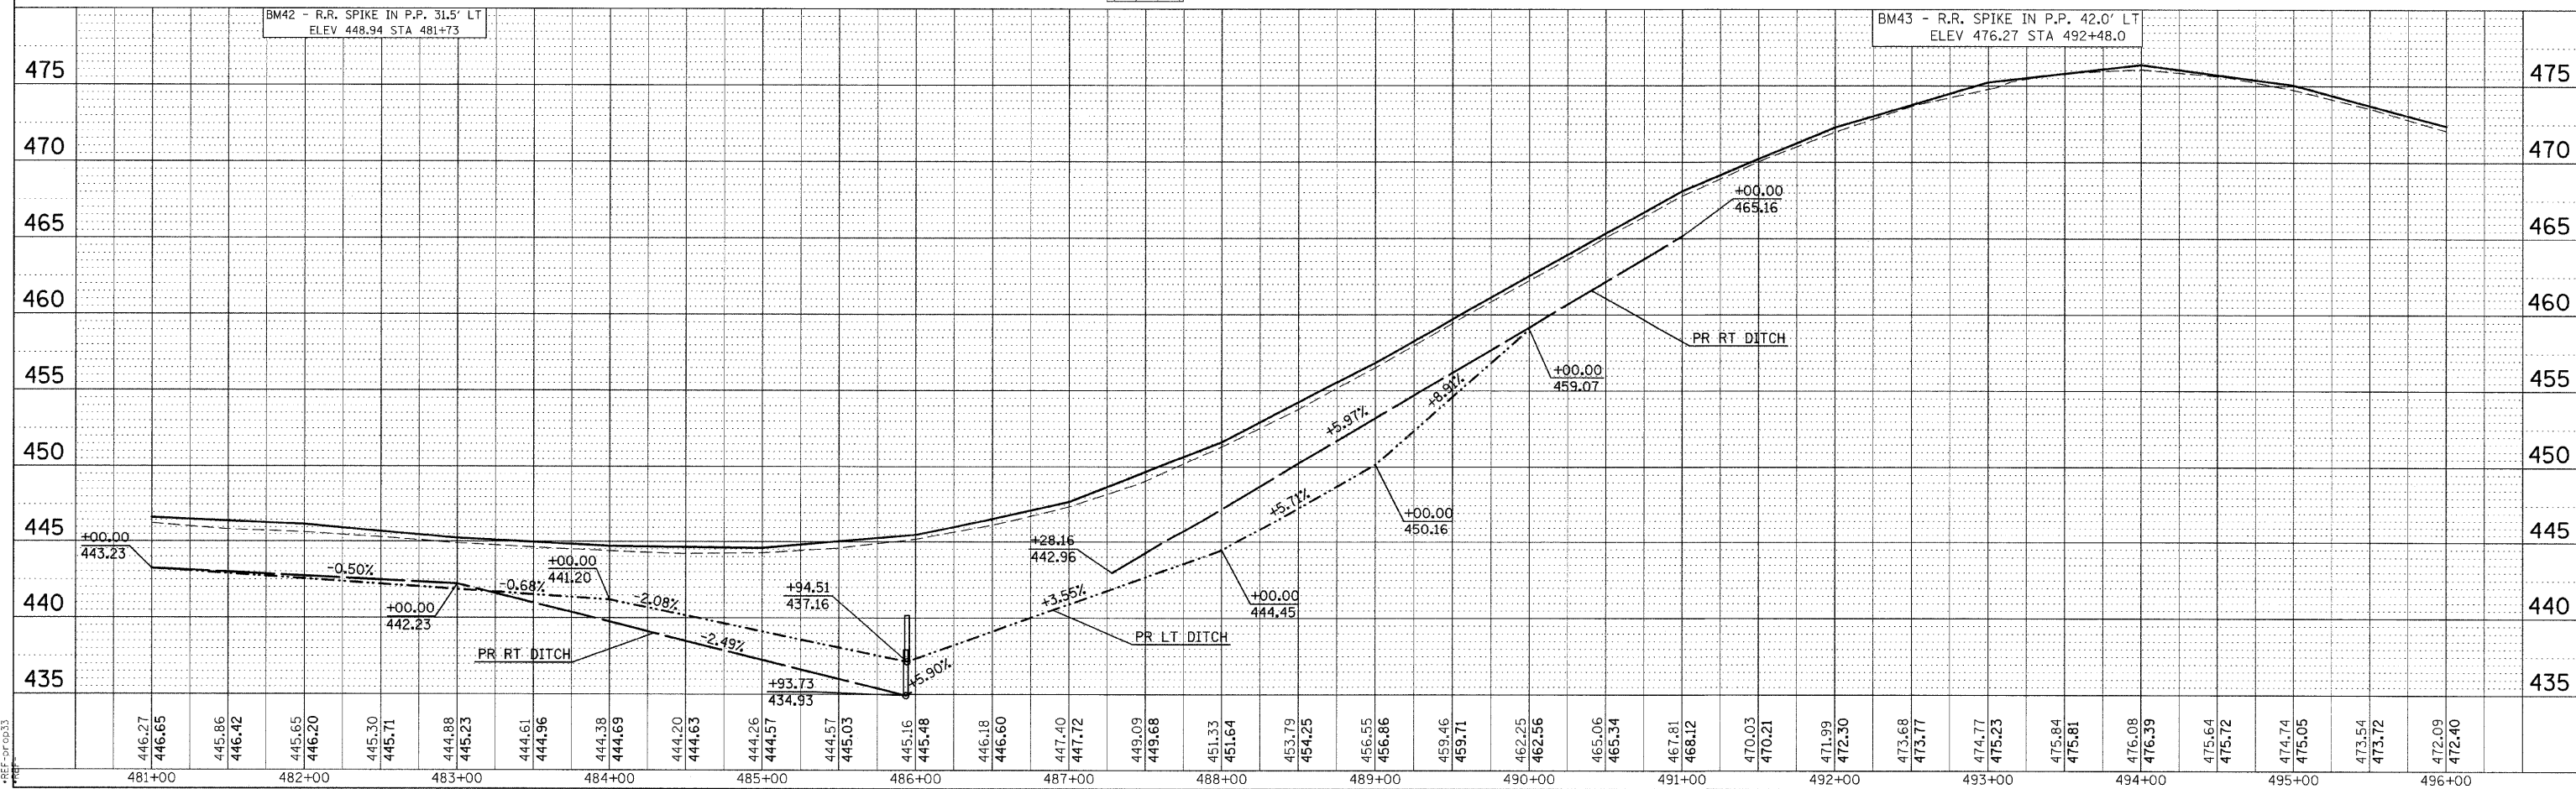


F.A. RTE.	SECTION	COUNTY	TOTAL SHEETS	SHEET NO.
932	(8,9,11)W,RS-1		401	76
STA.		TO STA.		
FED. ROAD DIST. NO.		ILLINOIS	FED. AID PROJECT	
* JOHNSON & POPE				

DATE	BY

DATE	BY

DATE TIME
 DON-SEC
 REF-100633
 REF-100633
 REF-100633

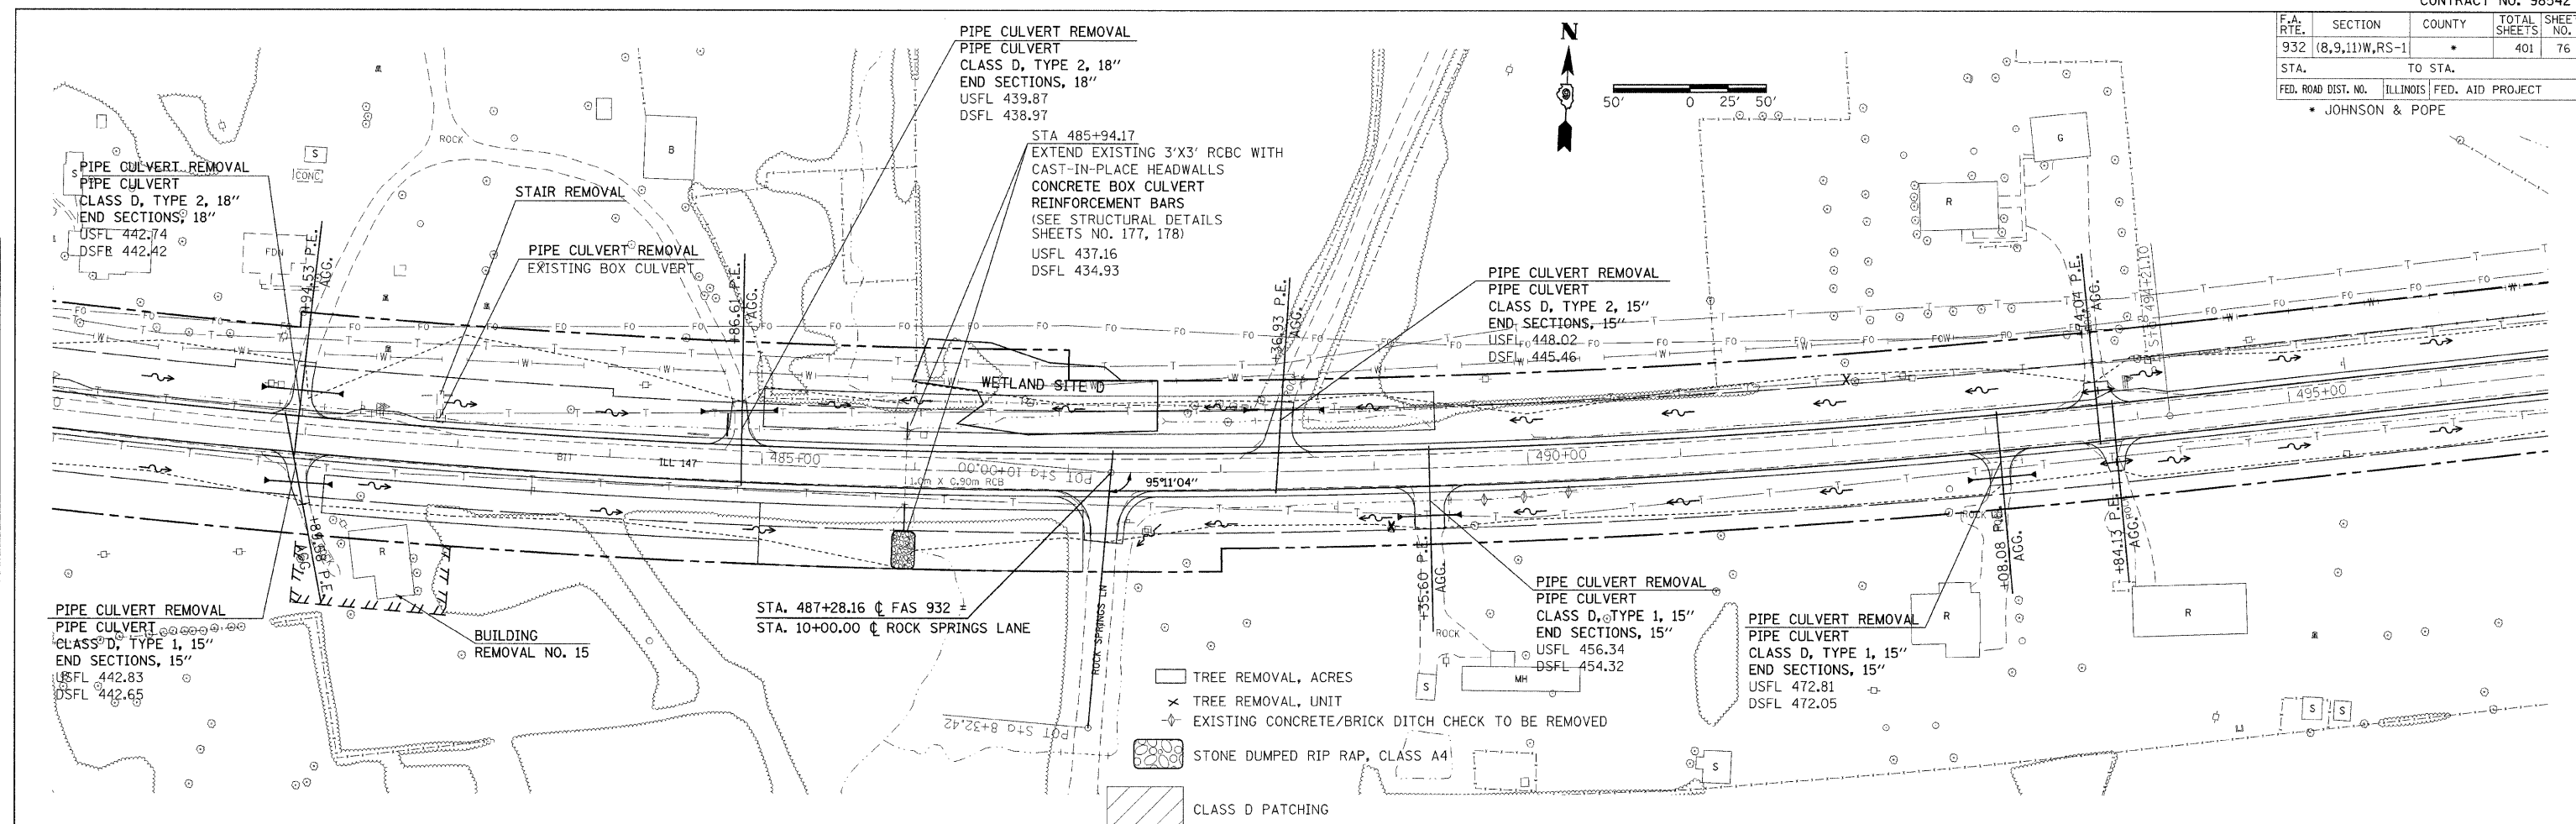

PLAN PROFILE SHEET STA 481+00 TO 496+00