
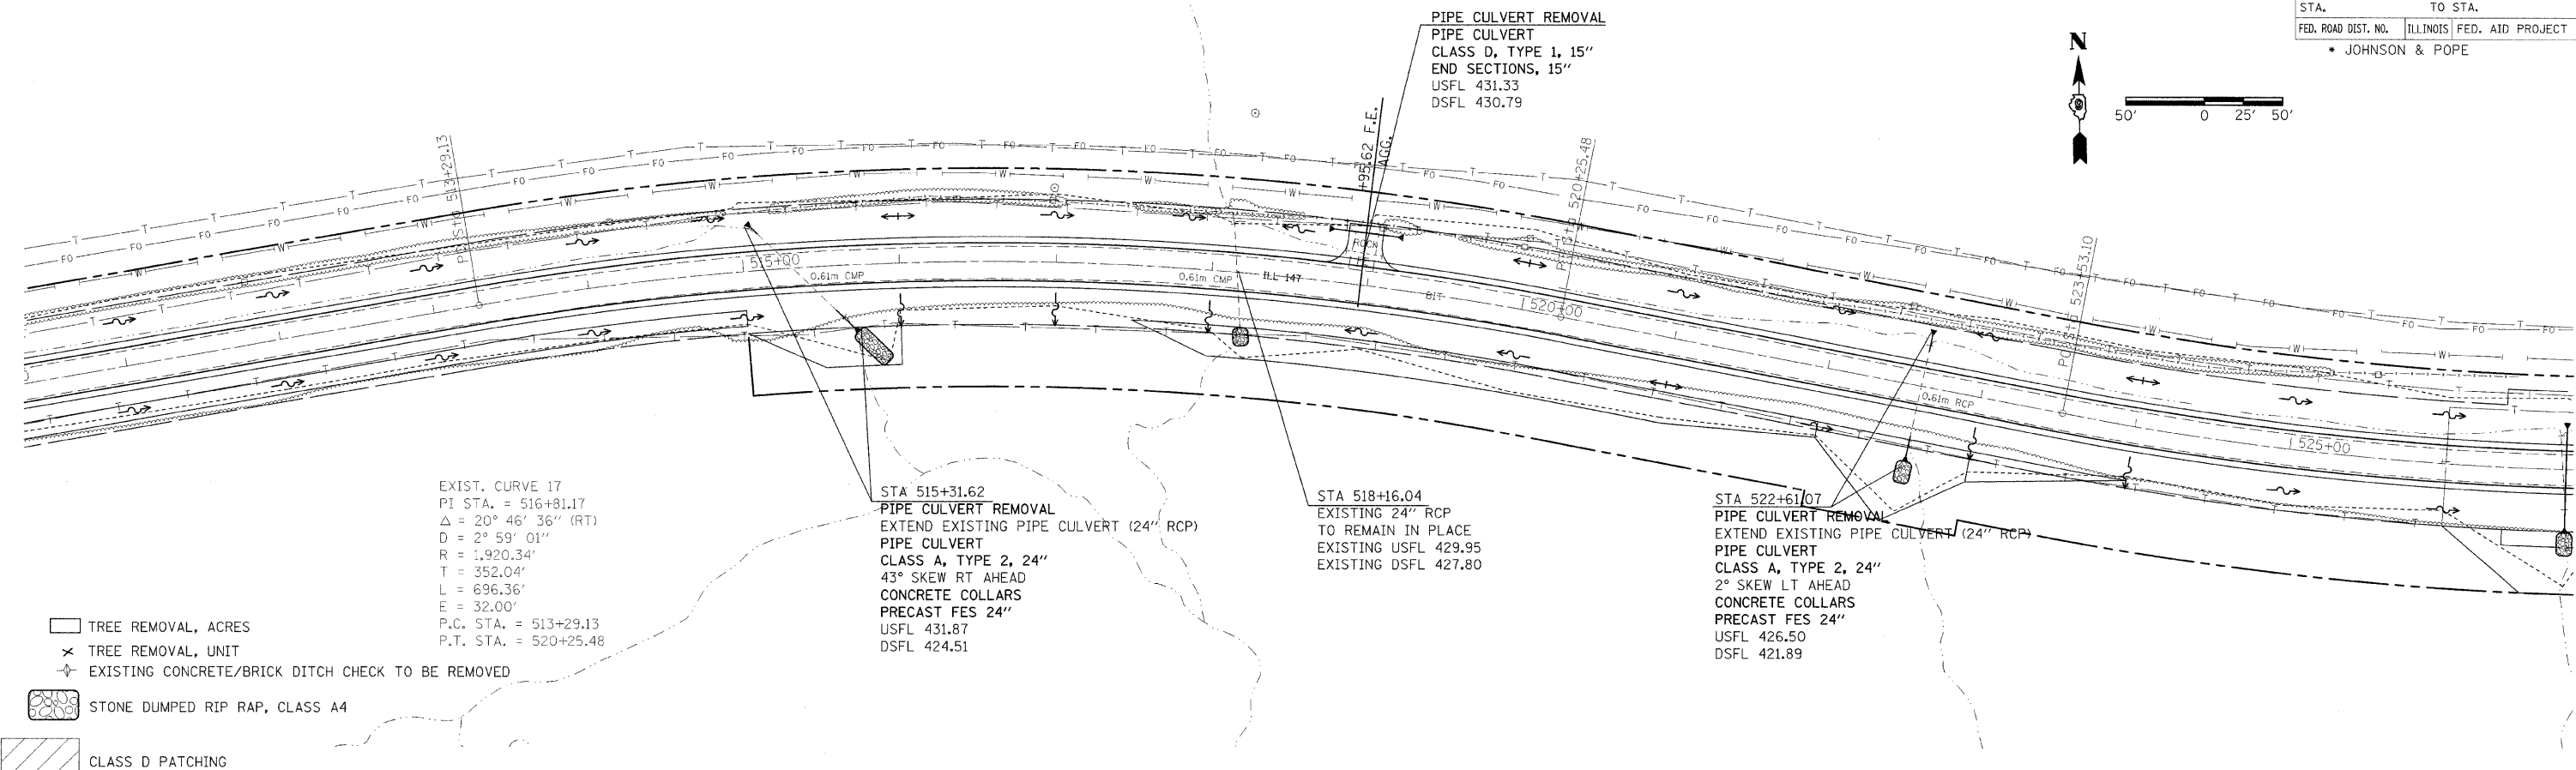



F.A. RTE.	SECTION	COUNTY	TOTAL SHEETS	SHEET NO.
932	(8,9,11)W,RS-1	*	401	78
STA.	TO STA.			
FED. ROAD DIST. NO.	ILLINOIS	FED. AID PROJECT	* JOHNSON & POPE	

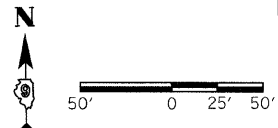

- TREE REMOVAL, ACRES
- TREE REMOVAL, UNIT
- EXISTING CONCRETE/BRICK DITCH CHECK TO BE REMOVED
- STONE DUMPED RIP RAP, CLASS A4
- CLASS D PATCHING

DATE	BY

DATE	BY

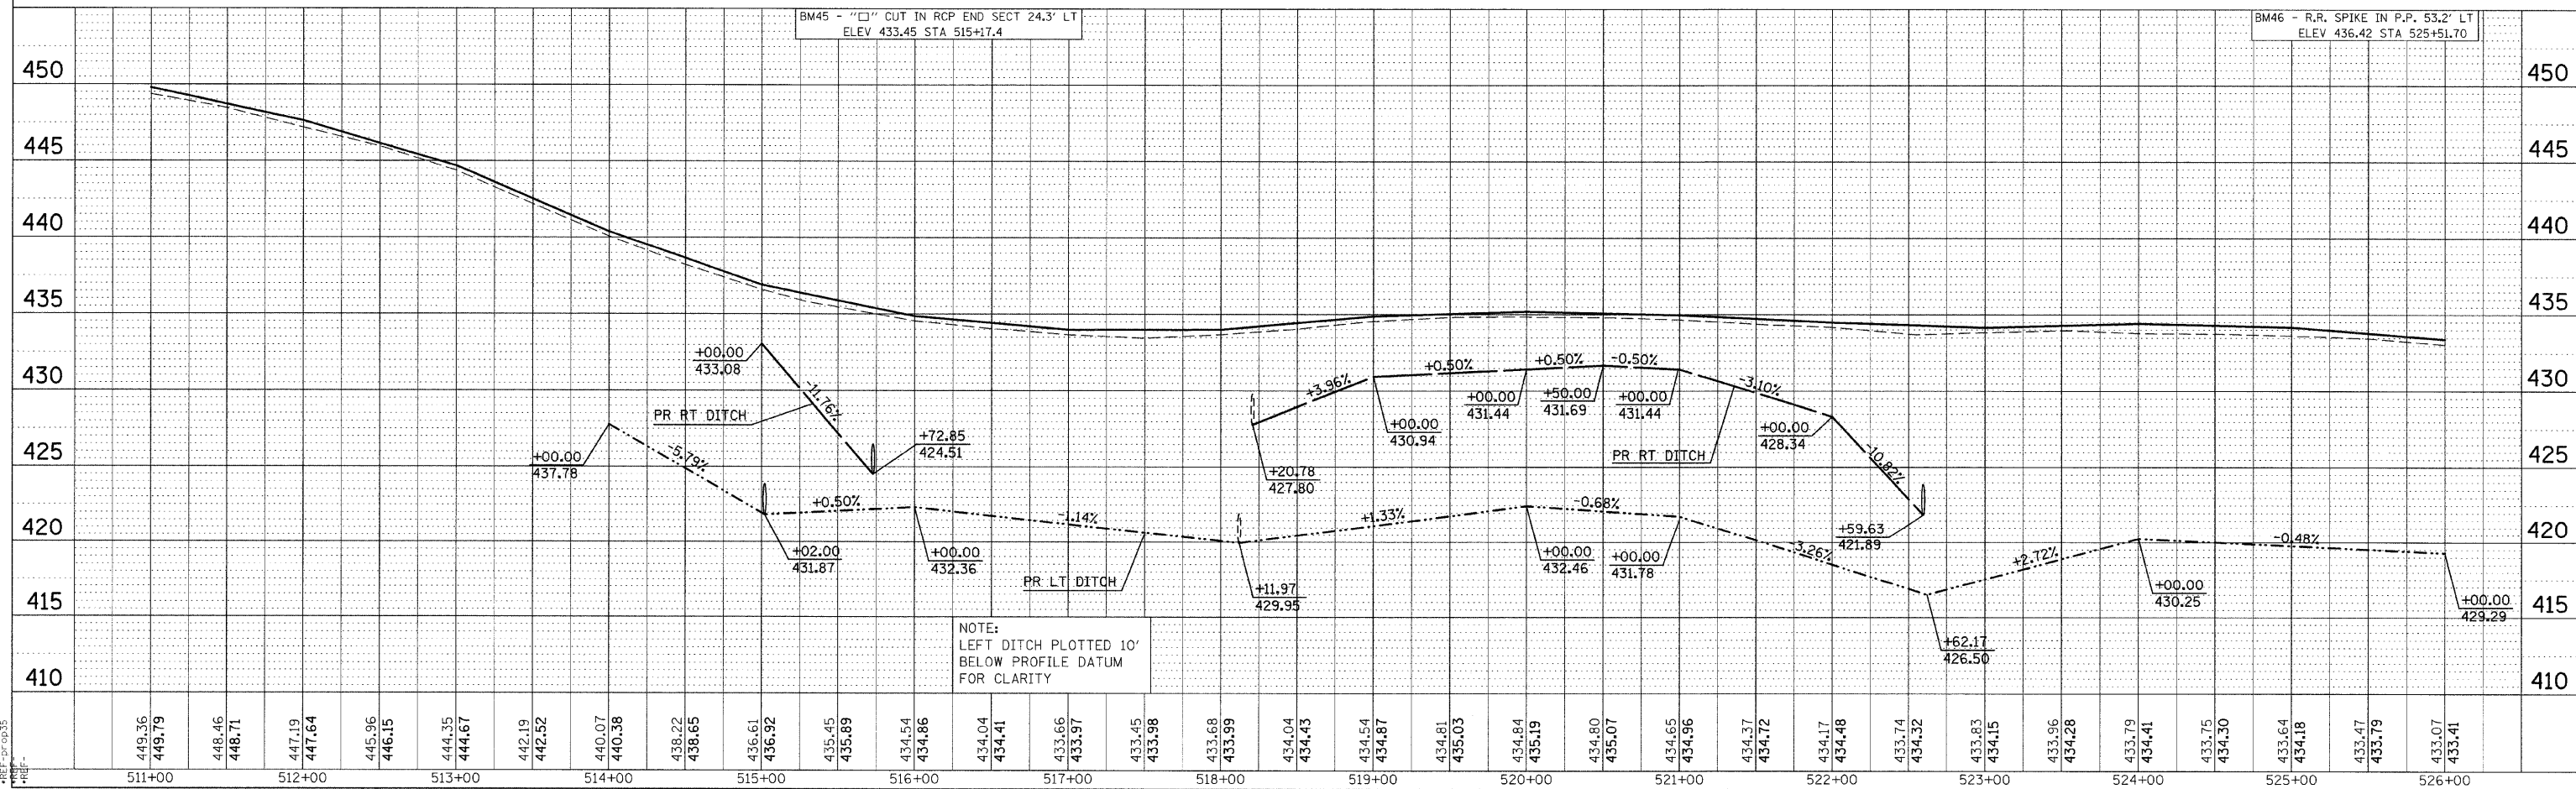

PLAN PROFILE SHEET STA 511+00 TO 526+00

DATE-TIME\*  
 \*00N-SPEC\*  
 \*REF-D\*  
 \*REF-D\*  
 \*REF-D\*