




F.A. RTE.	SECTION	COUNTY	TOTAL SHEETS	SHEET NO.
932	(8,9,11)W,RS-1	*	401	79
STA.		TO STA.		
FED. ROAD DIST. NO.		ILLINOIS	FED. AID PROJECT	
* JOHNSON & POPE				

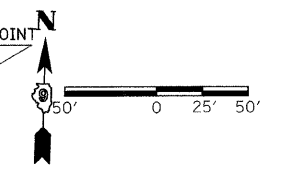

PLAN	REVISIONS	DATE
NO.	BY	
DATE		

PROFILE	REVISIONS	DATE
NO.	BY	
DATE		

DATE-TIME
 DGN-SPEC
 REF-100036
 REF-100036
 REF-100036

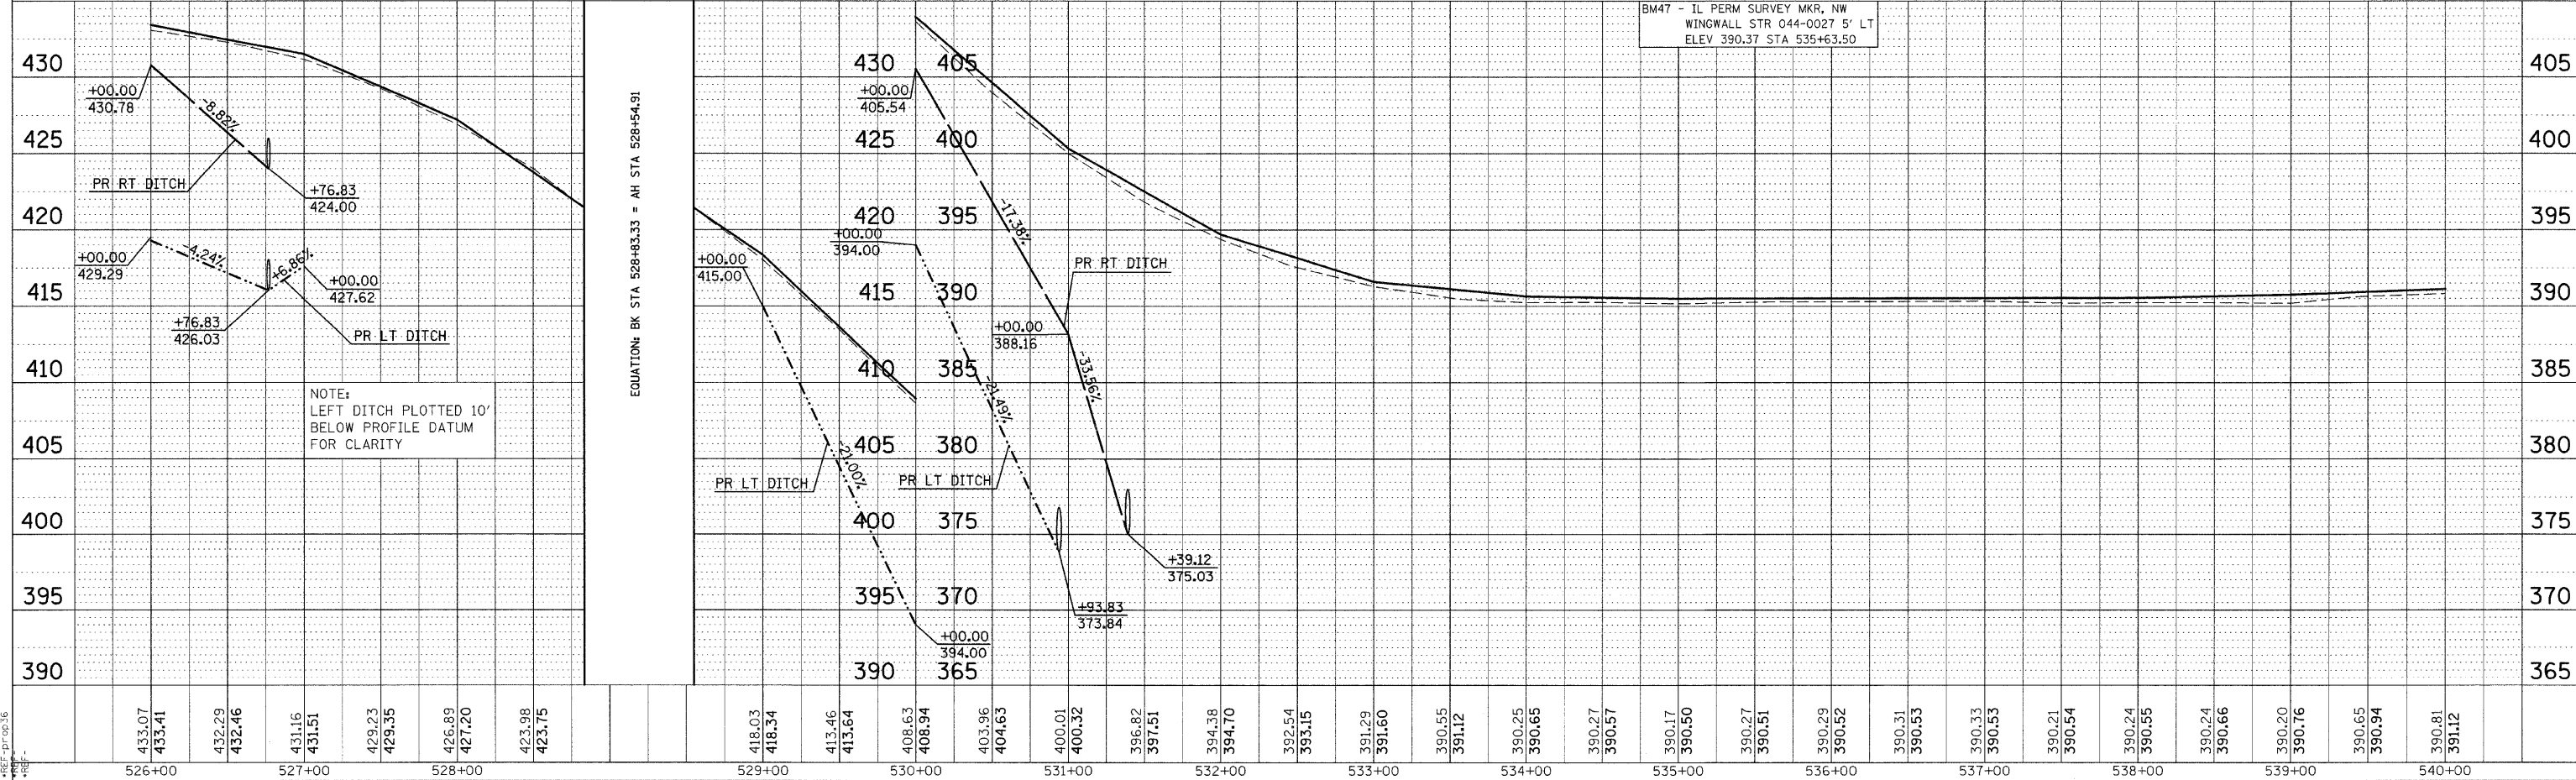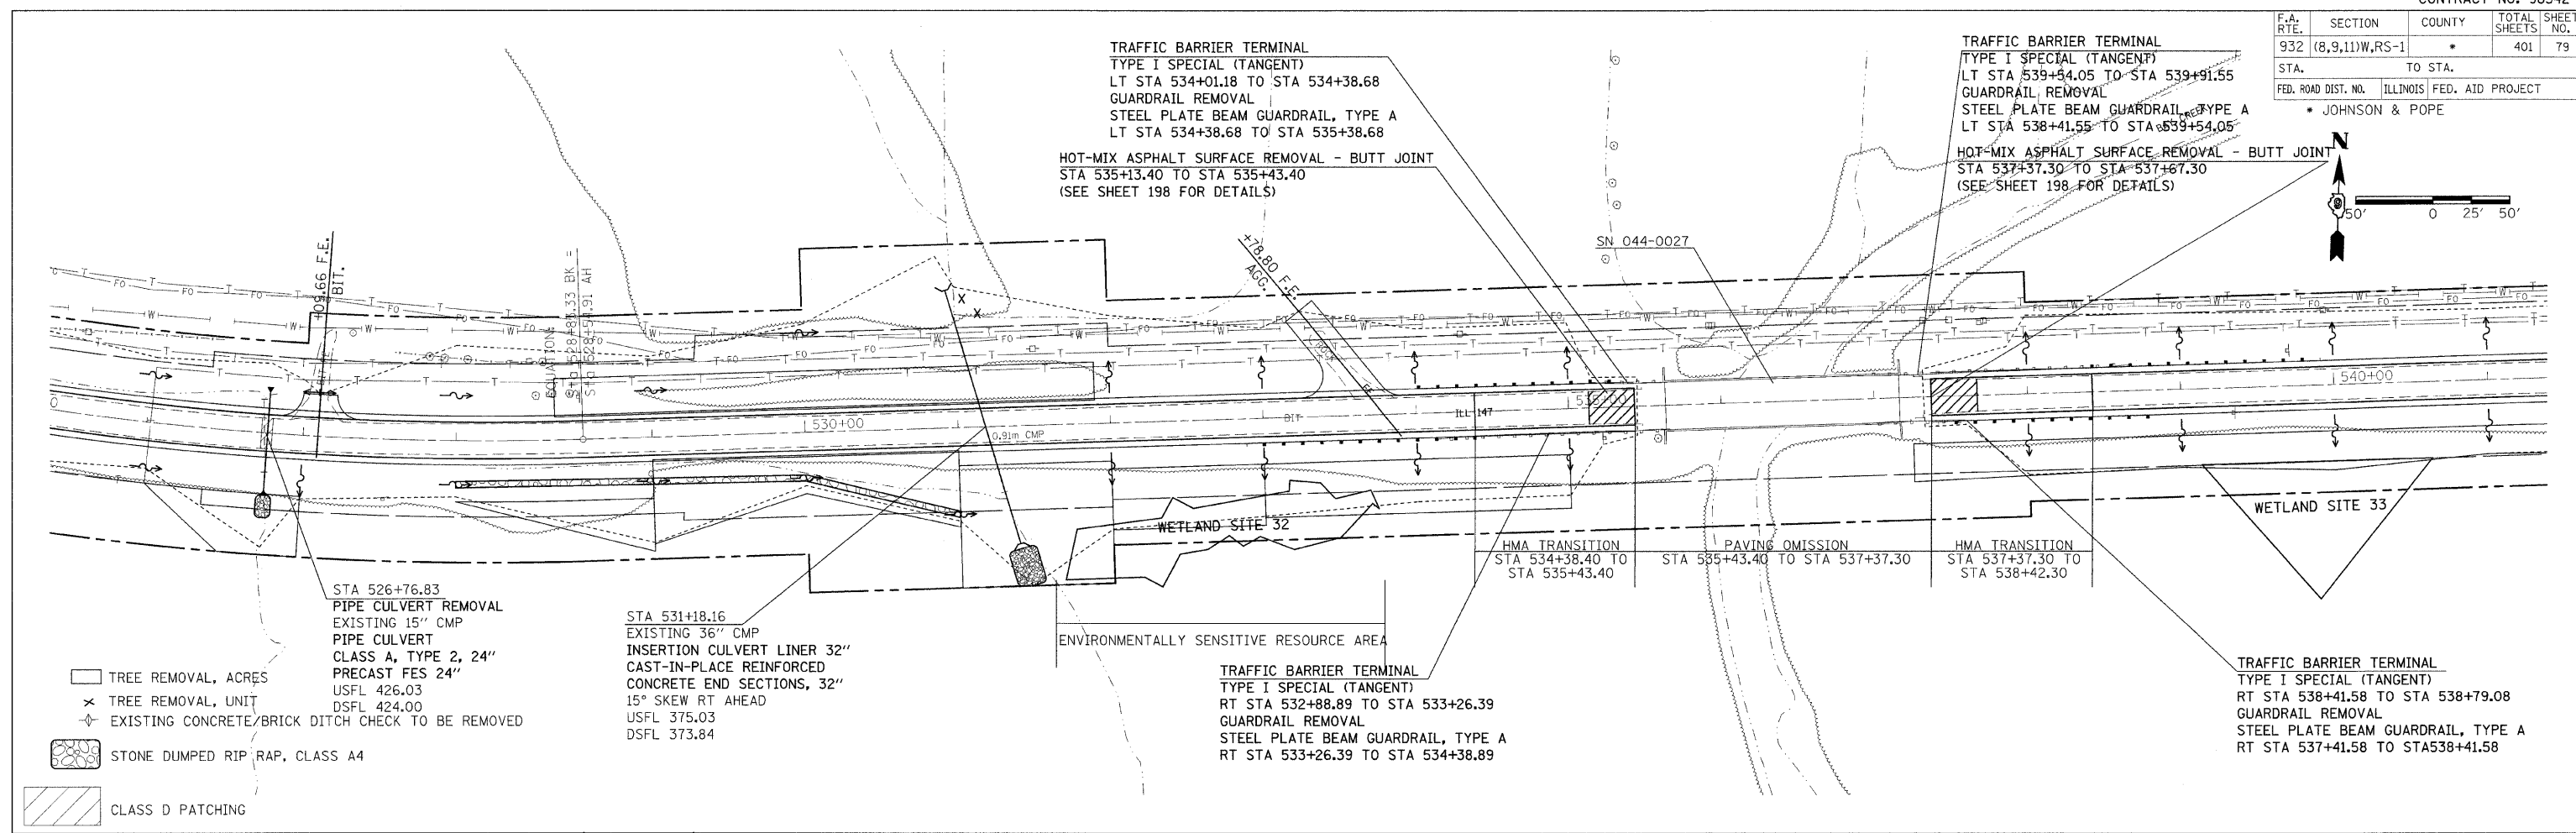

PLAN PROFILE SHEET STA 526+00 TO 540+00