

F.A.S. RTE.	SECTION	COUNTY	TOTAL SHEET NO.
932	(8,9,11)W,RS-1		401
STA.	TO STA.		
FED. ROAD DIST. NO.	ILLINOIS FED. AID PROJECT		
• JOHNSON & POPE			

PIPE CULVERT REMOVAL
PIPE CULVERT CLASS A,
TYPE 1, 24"
END SECTIONS 24"
USFL 414.80
DSFL 413.78

STA. 664+58.95 @ FAS 932 =
STA. 10+00.00 @ CEDAR GROVE
CHURCH ROAD

PIPE CULVERT REMOVAL
PIPE CULVERT CLASS D,
TYPE 1, 15"
END SECTIONS 15"
USFL 410.15
DSFL 408.50


PIPE CULVERT REMOVAL

PIPE CULVERT REMOVAL
PIPE CULVERT CLASS D,
TYPE 1, 15"
END SECTIONS 15"
USFL 409.97
DSFL 408.95

STA 671+01.31 RT
EXISTING 6'X6' RCBC
WITH CAST-IN-PLACE HEADWALLS
2.1° SKEW RT AHEAD
USFL 385.18
DSFL 384.82

PIPE CULVERT REMOVAL
PIPE CULVERT CLASS D,
TYPE 2, 15"
END SECTIONS 15"
USFL 390.04
DSFL 389.78

PIPE CULVERT REMOVAL
PIPE CULVERT CLASS D,
TYPE 1, 15"
END SECTIONS 15"
USFL 390.85
DSFL 390.68

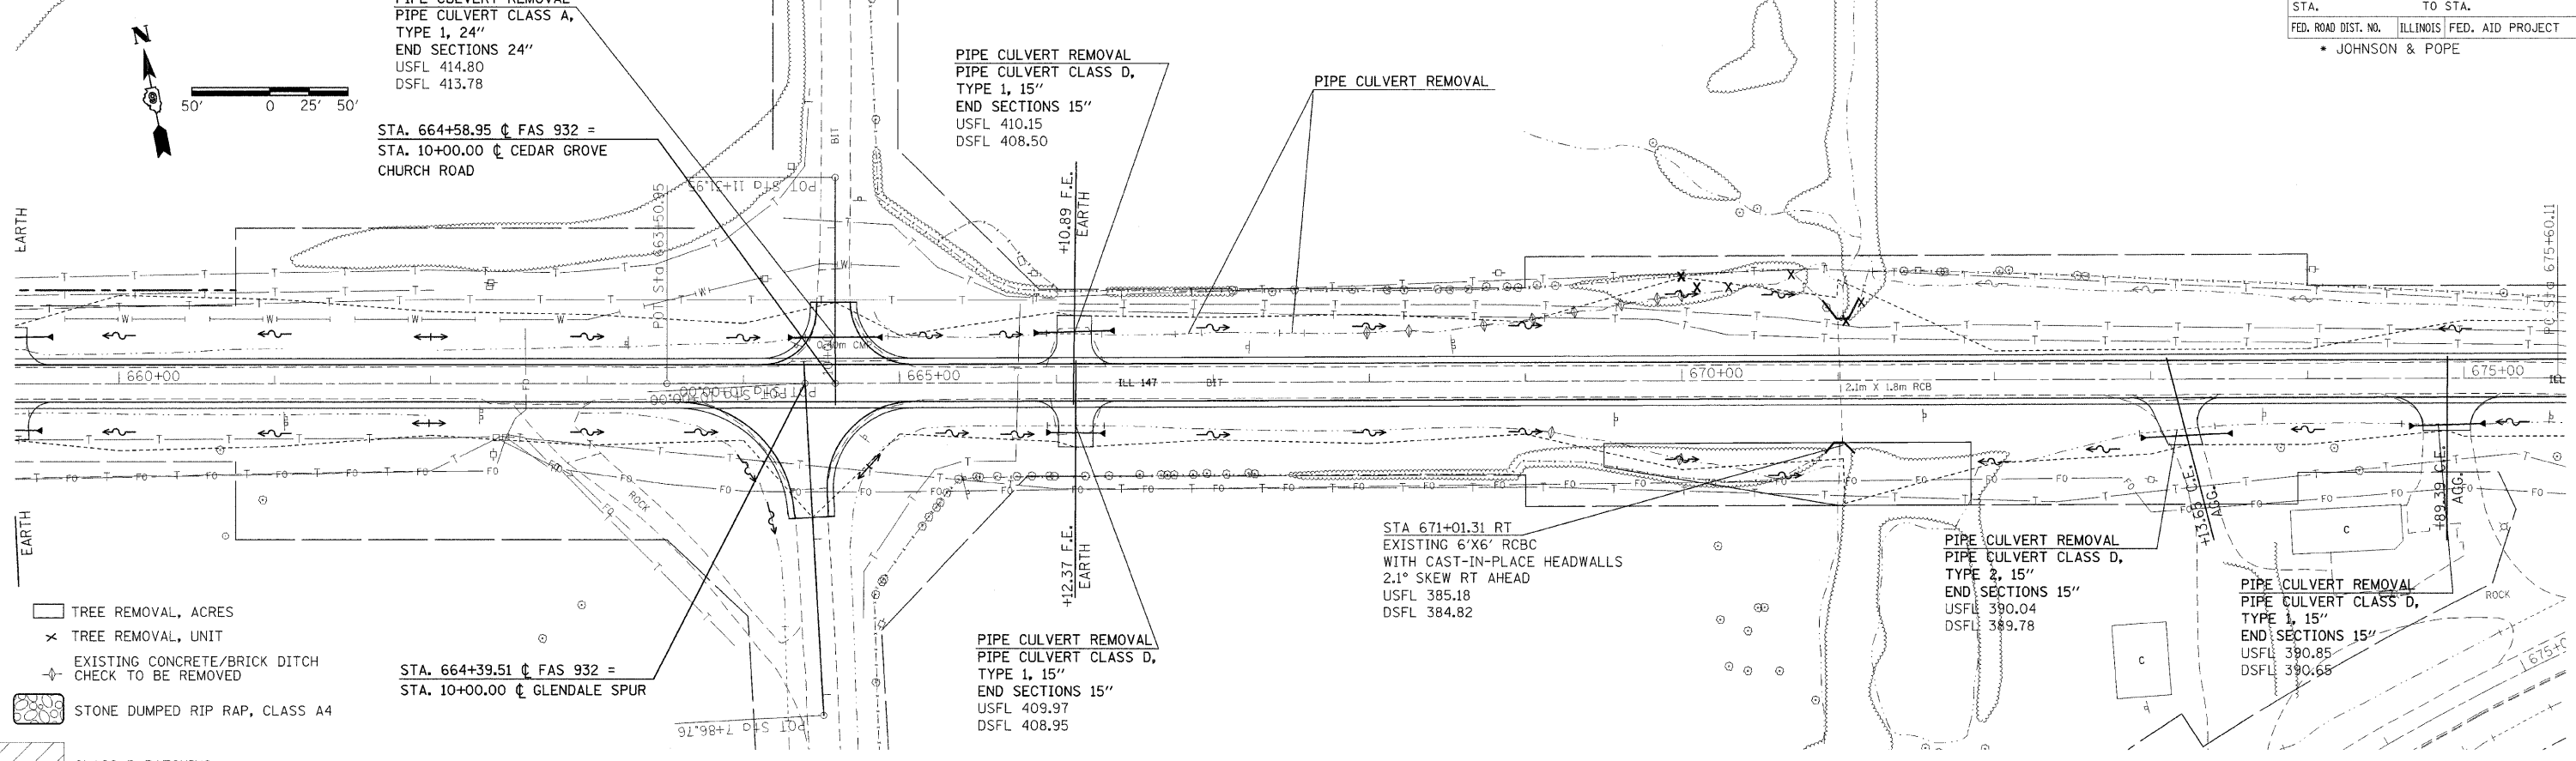


- TREE REMOVAL, ACRES
- TREE REMOVAL, UNIT
- EXISTING CONCRETE/BRICK DITCH
CHECK TO BE REMOVED
- STONE DUMPED RIP RAP, CLASS A4
- CLASS D PATCHING

STA. 664+39.51 @ FAS 932 =
STA. 10+00.00 @ GLENDALE SPUR

PLAN	DATE
BY	
DATE	
BY	
DATE	
BY	
DATE	

PROFILE	DATE
BY	
DATE	
BY	
DATE	
BY	
DATE	

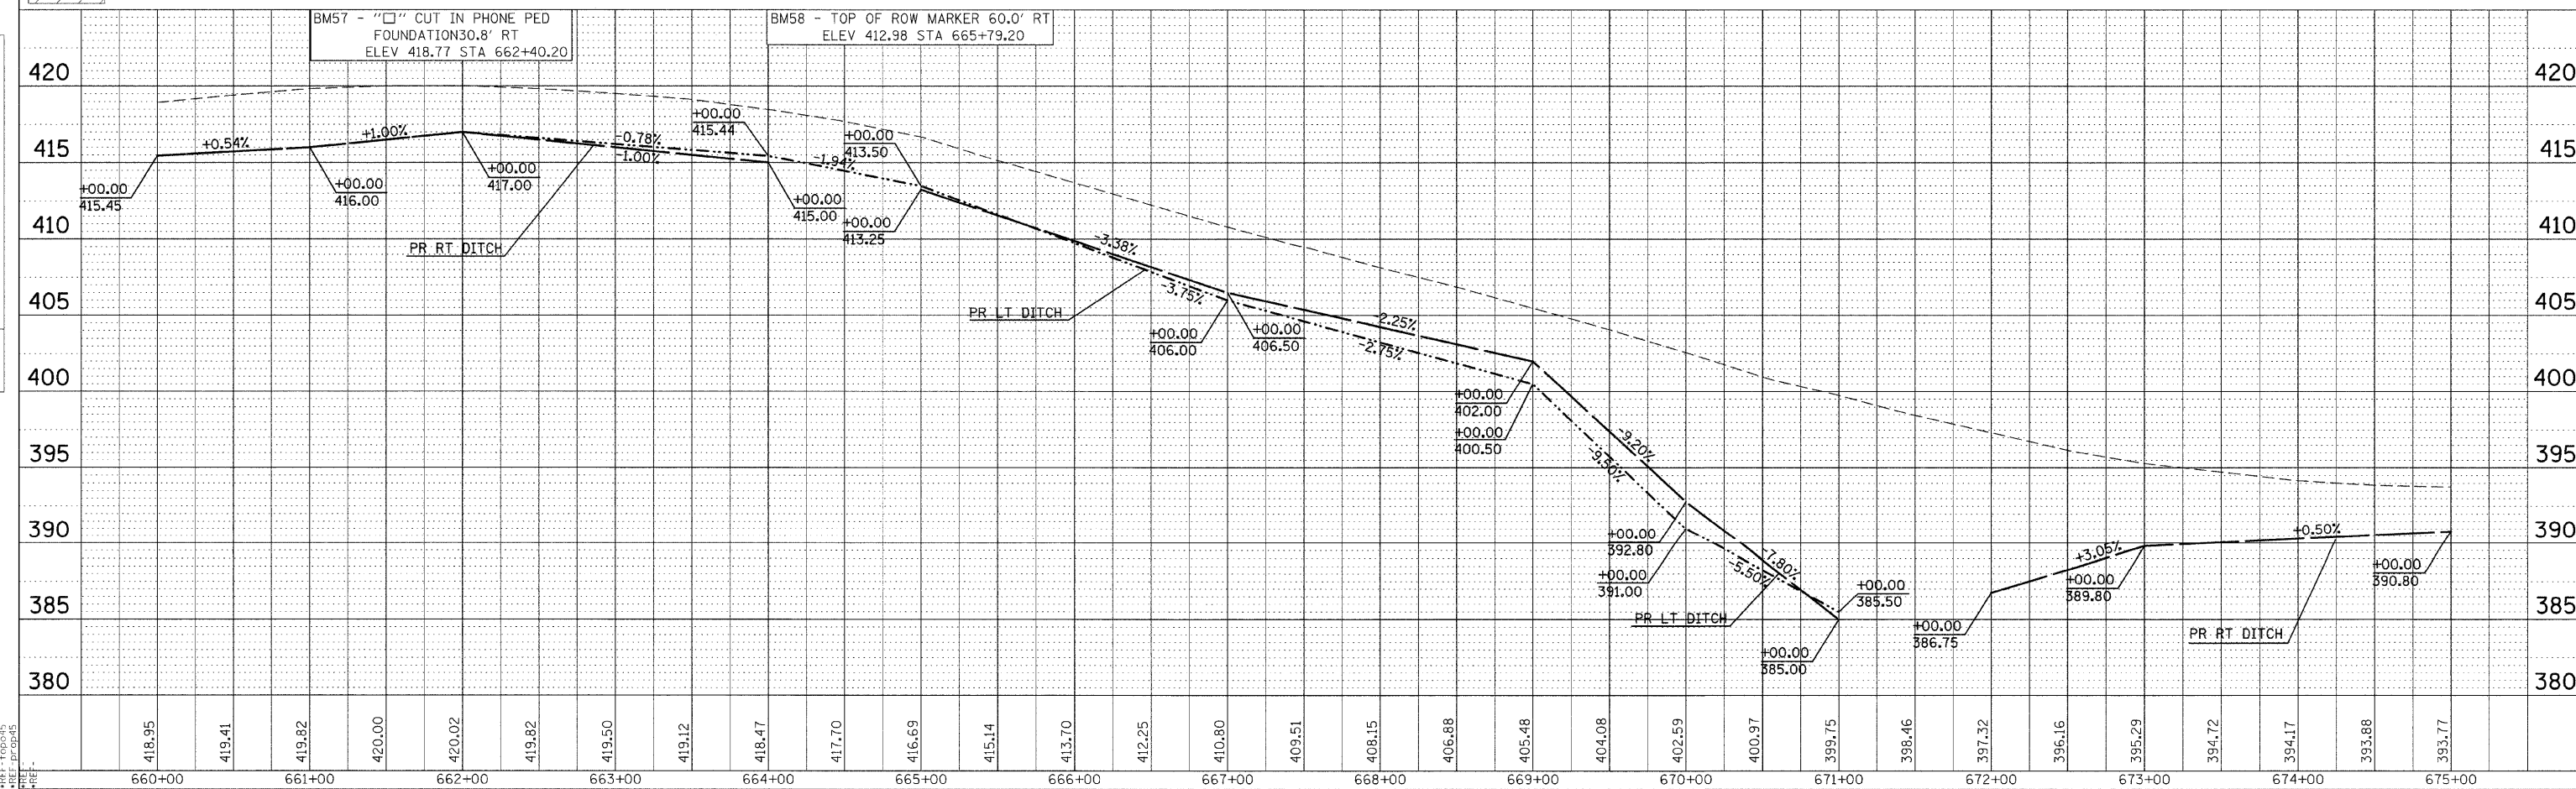

PLAN PROFILE SHEET STA 660+00 TO 675+00

DATE TIME
REF: 10/04/05
REF: 10/04/05
REF: 10/04/05