

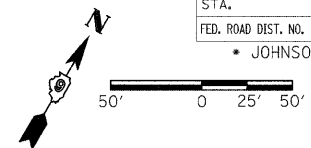


F.A.S. RTE.	SECTION	COUNTY	TOTAL SHEETS	SHEET NO.
932	(8,9,11)W,RS-1	*	401	104
STA.	TO STA.			
FED. ROAD DIST. NO.	ILLINOIS	FED. AID PROJECT	JOHNSON & POPE	

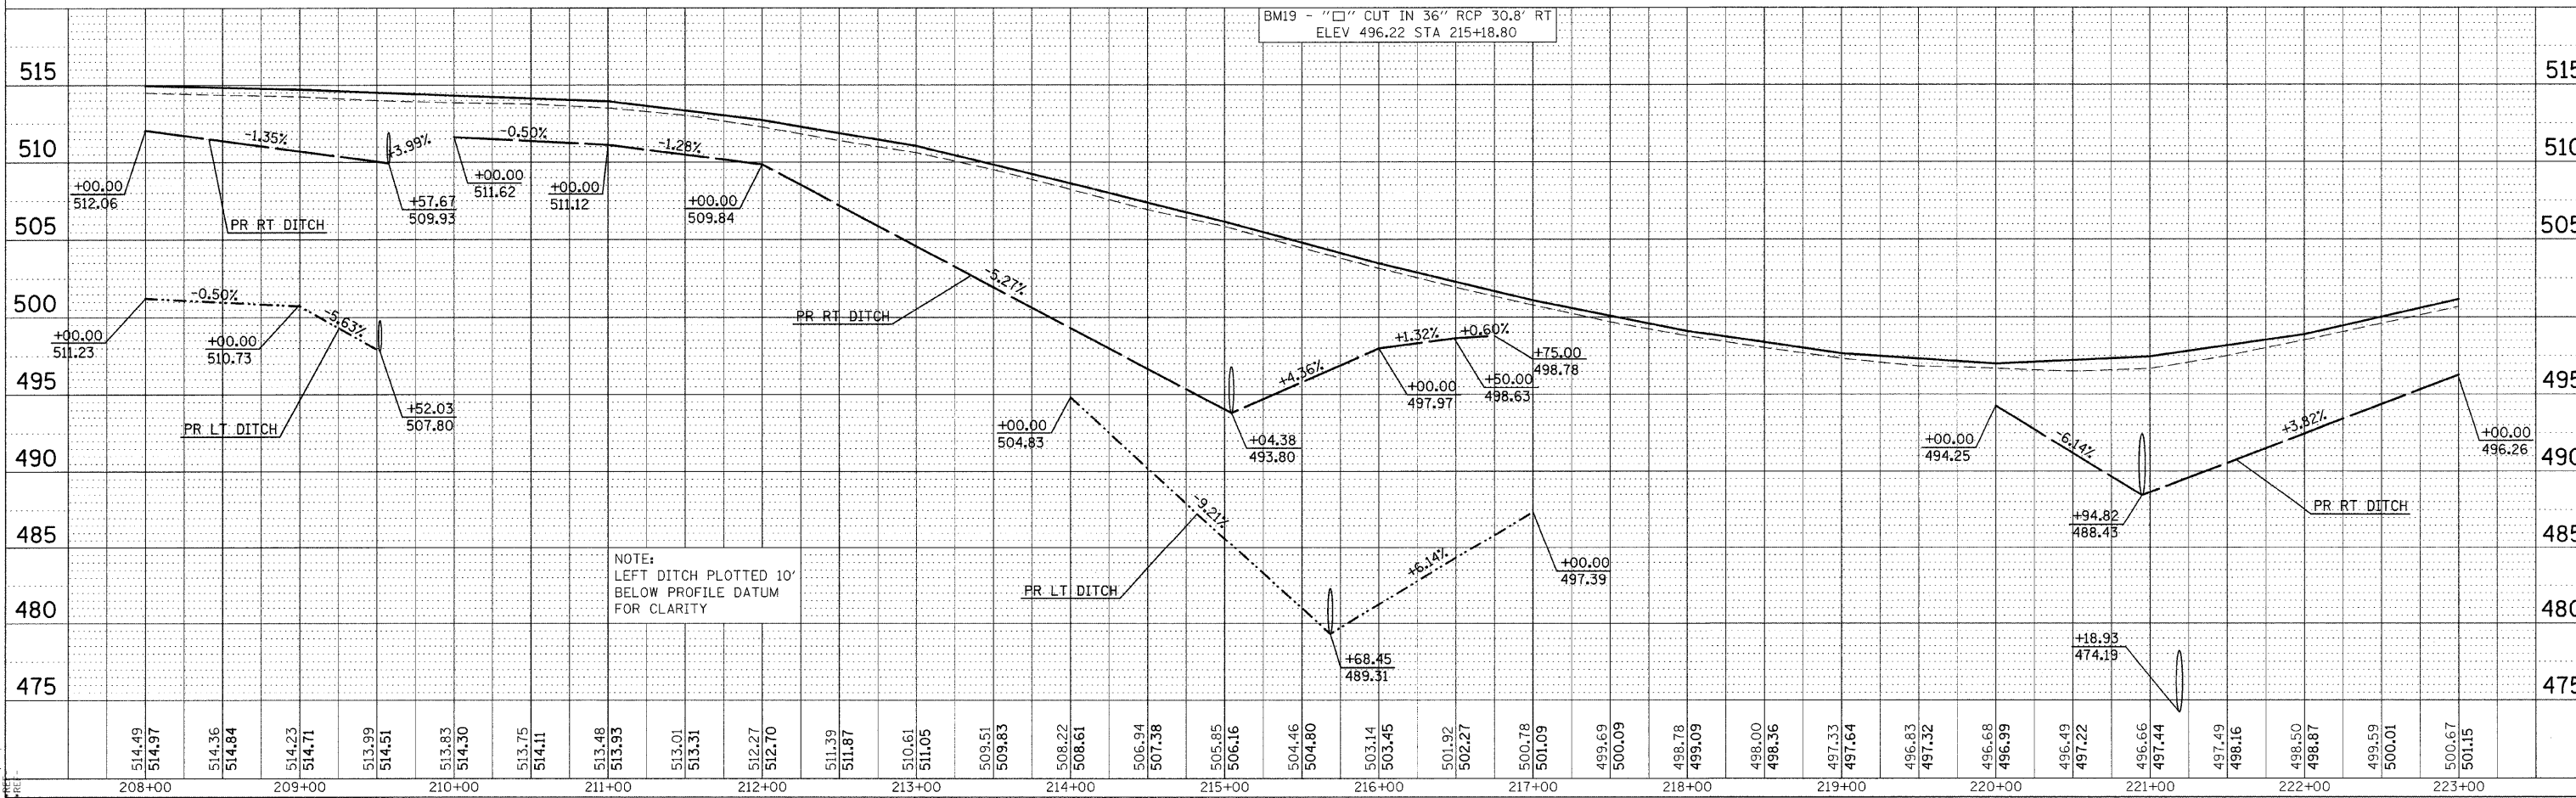

DATE	BY

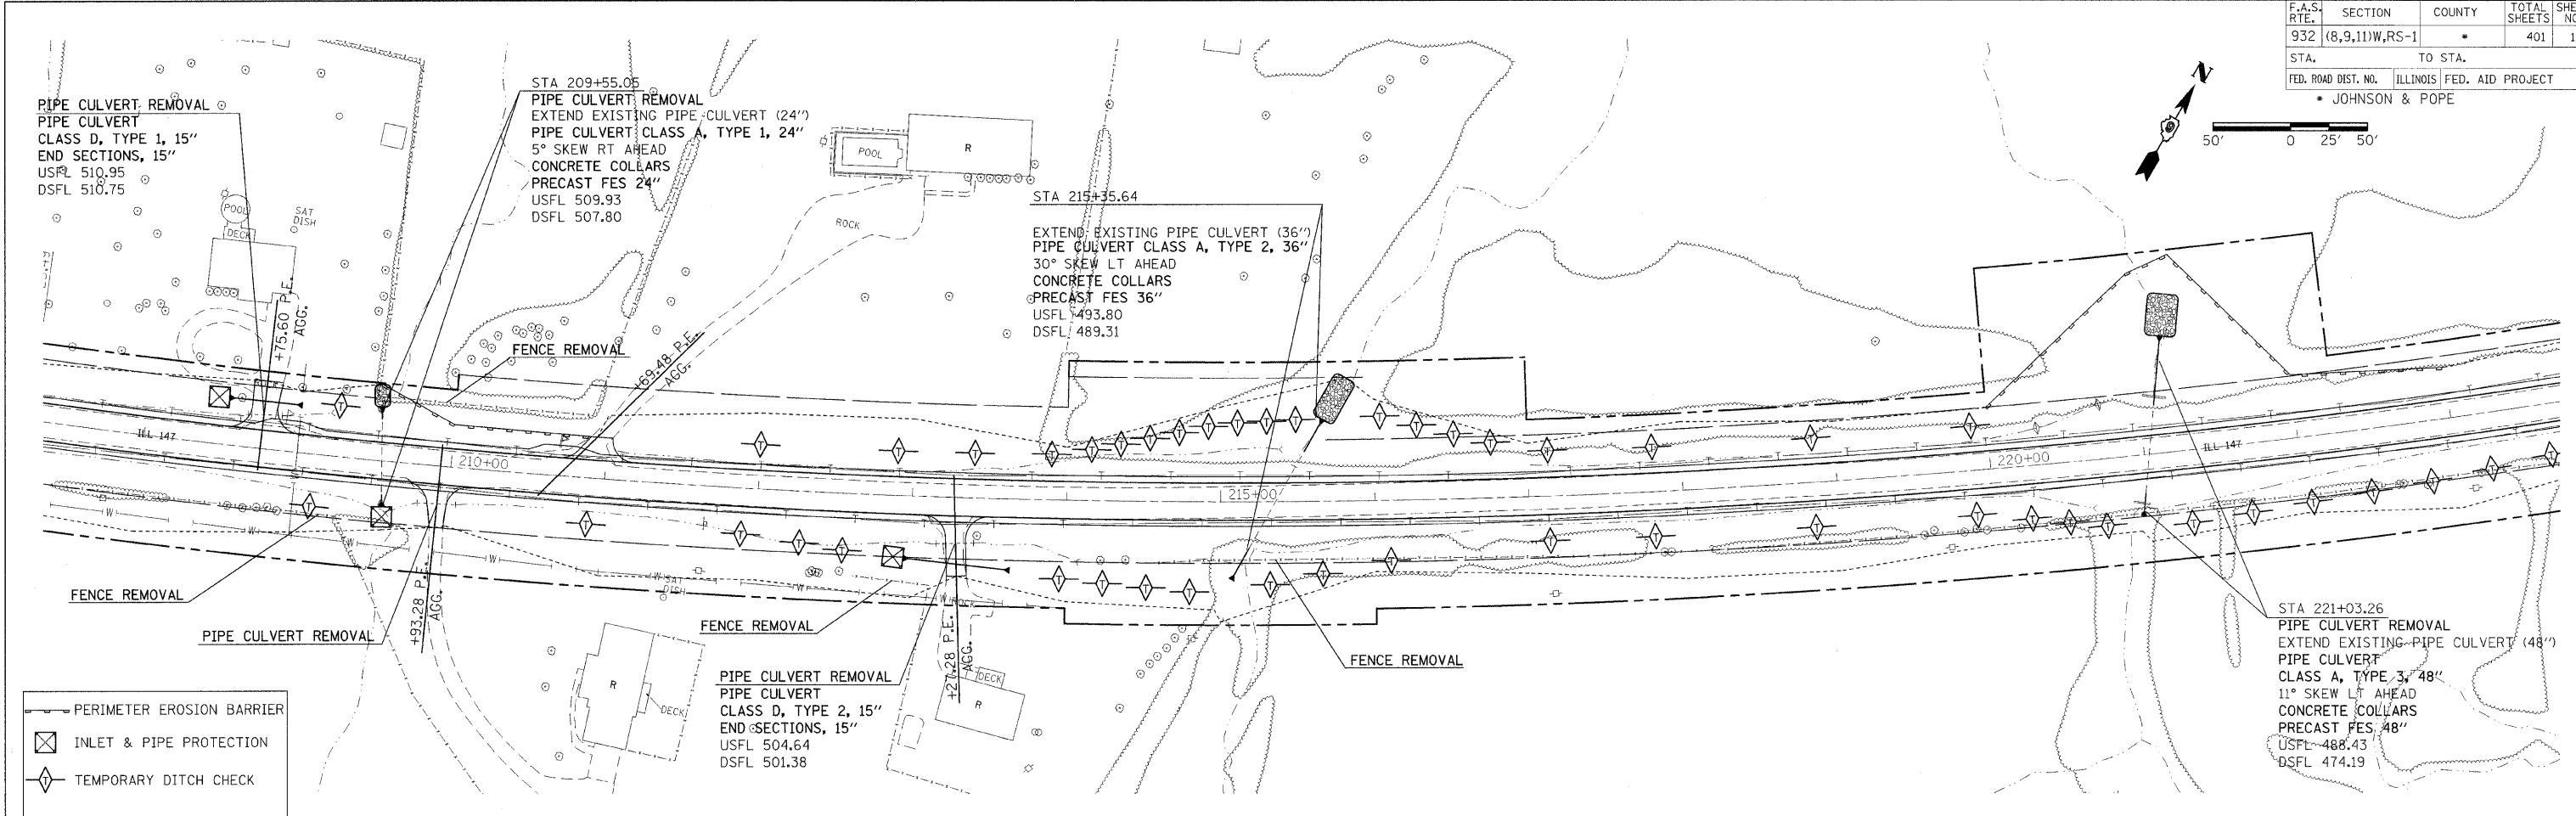

DATE	BY

DATE TIME  
 CON-SPEC  
 REF-100015  
 REF-PROP15