



F.A.S. RTE.	SECTION	COUNTY	TOTAL SHEETS	SHEET NO.
932	(8,9,11)W,RS-1	*	401	109
STA. TO STA.		ILLINOIS FED. AID PROJECT		
FED. ROAD DIST. NO.		JOHNSON & POPE		

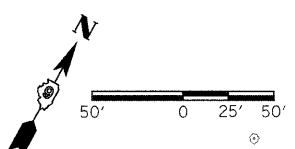

PLAN
 SURVEYED BY: _____ DATE: _____
 ADJUSTED BY: _____
 CHECKED BY: _____
 CAD FILE NAME: _____

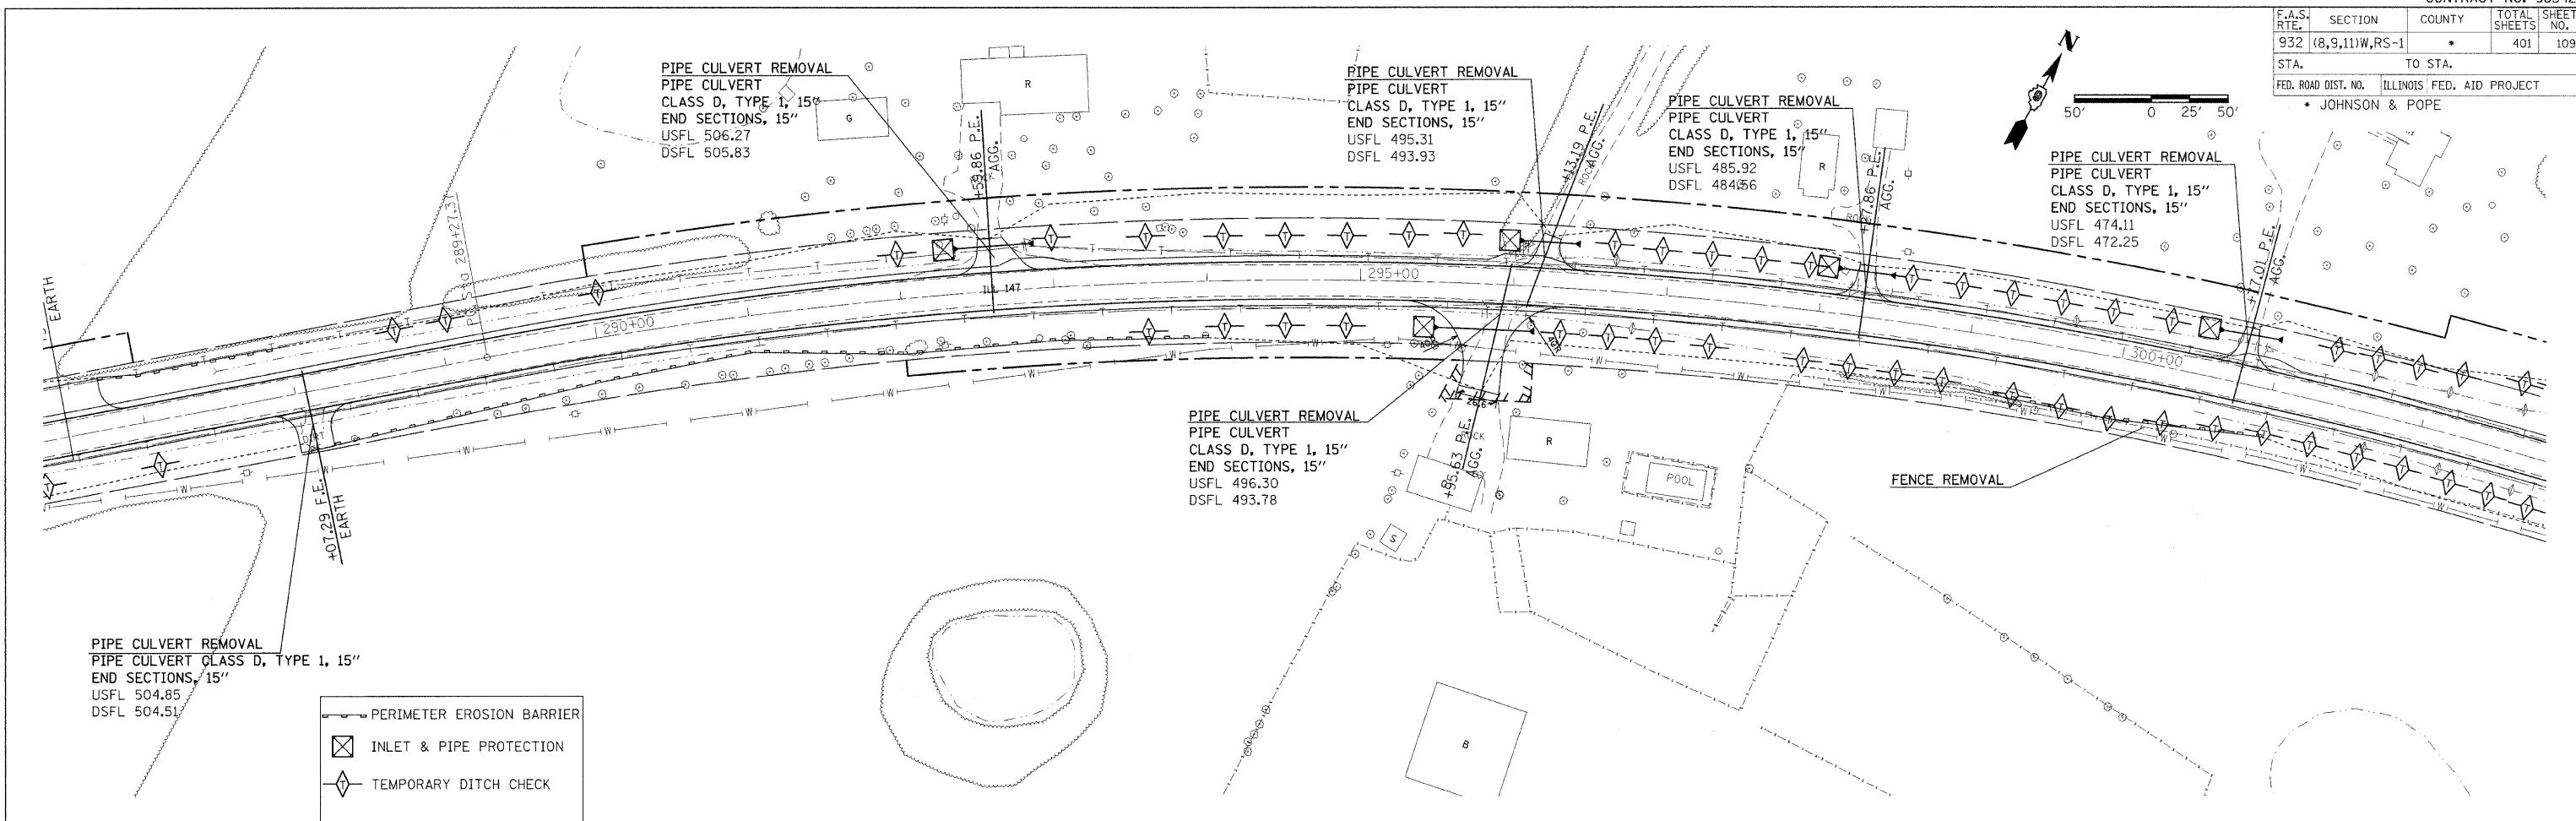

PROFILE
 SURVEYED BY: _____ DATE: _____
 ADJUSTED BY: _____
 CHECKED BY: _____
 STRUCTURE NOTATIONS: CPWD

