


PARCEL NO.	NAME	ROW	TE
715	MARTIN MOFFETT	0.626	
716	RALPH LEWIS	0.628	
747	SUDHARSHAN GOUD	0.204	
749A	TERRY & LIDA GRAY	0.111	

REVISIONS: DATE \_\_\_\_\_ BY \_\_\_\_\_  
 DATE \_\_\_\_\_ BY \_\_\_\_\_  
 DRAWN BY \_\_\_\_\_

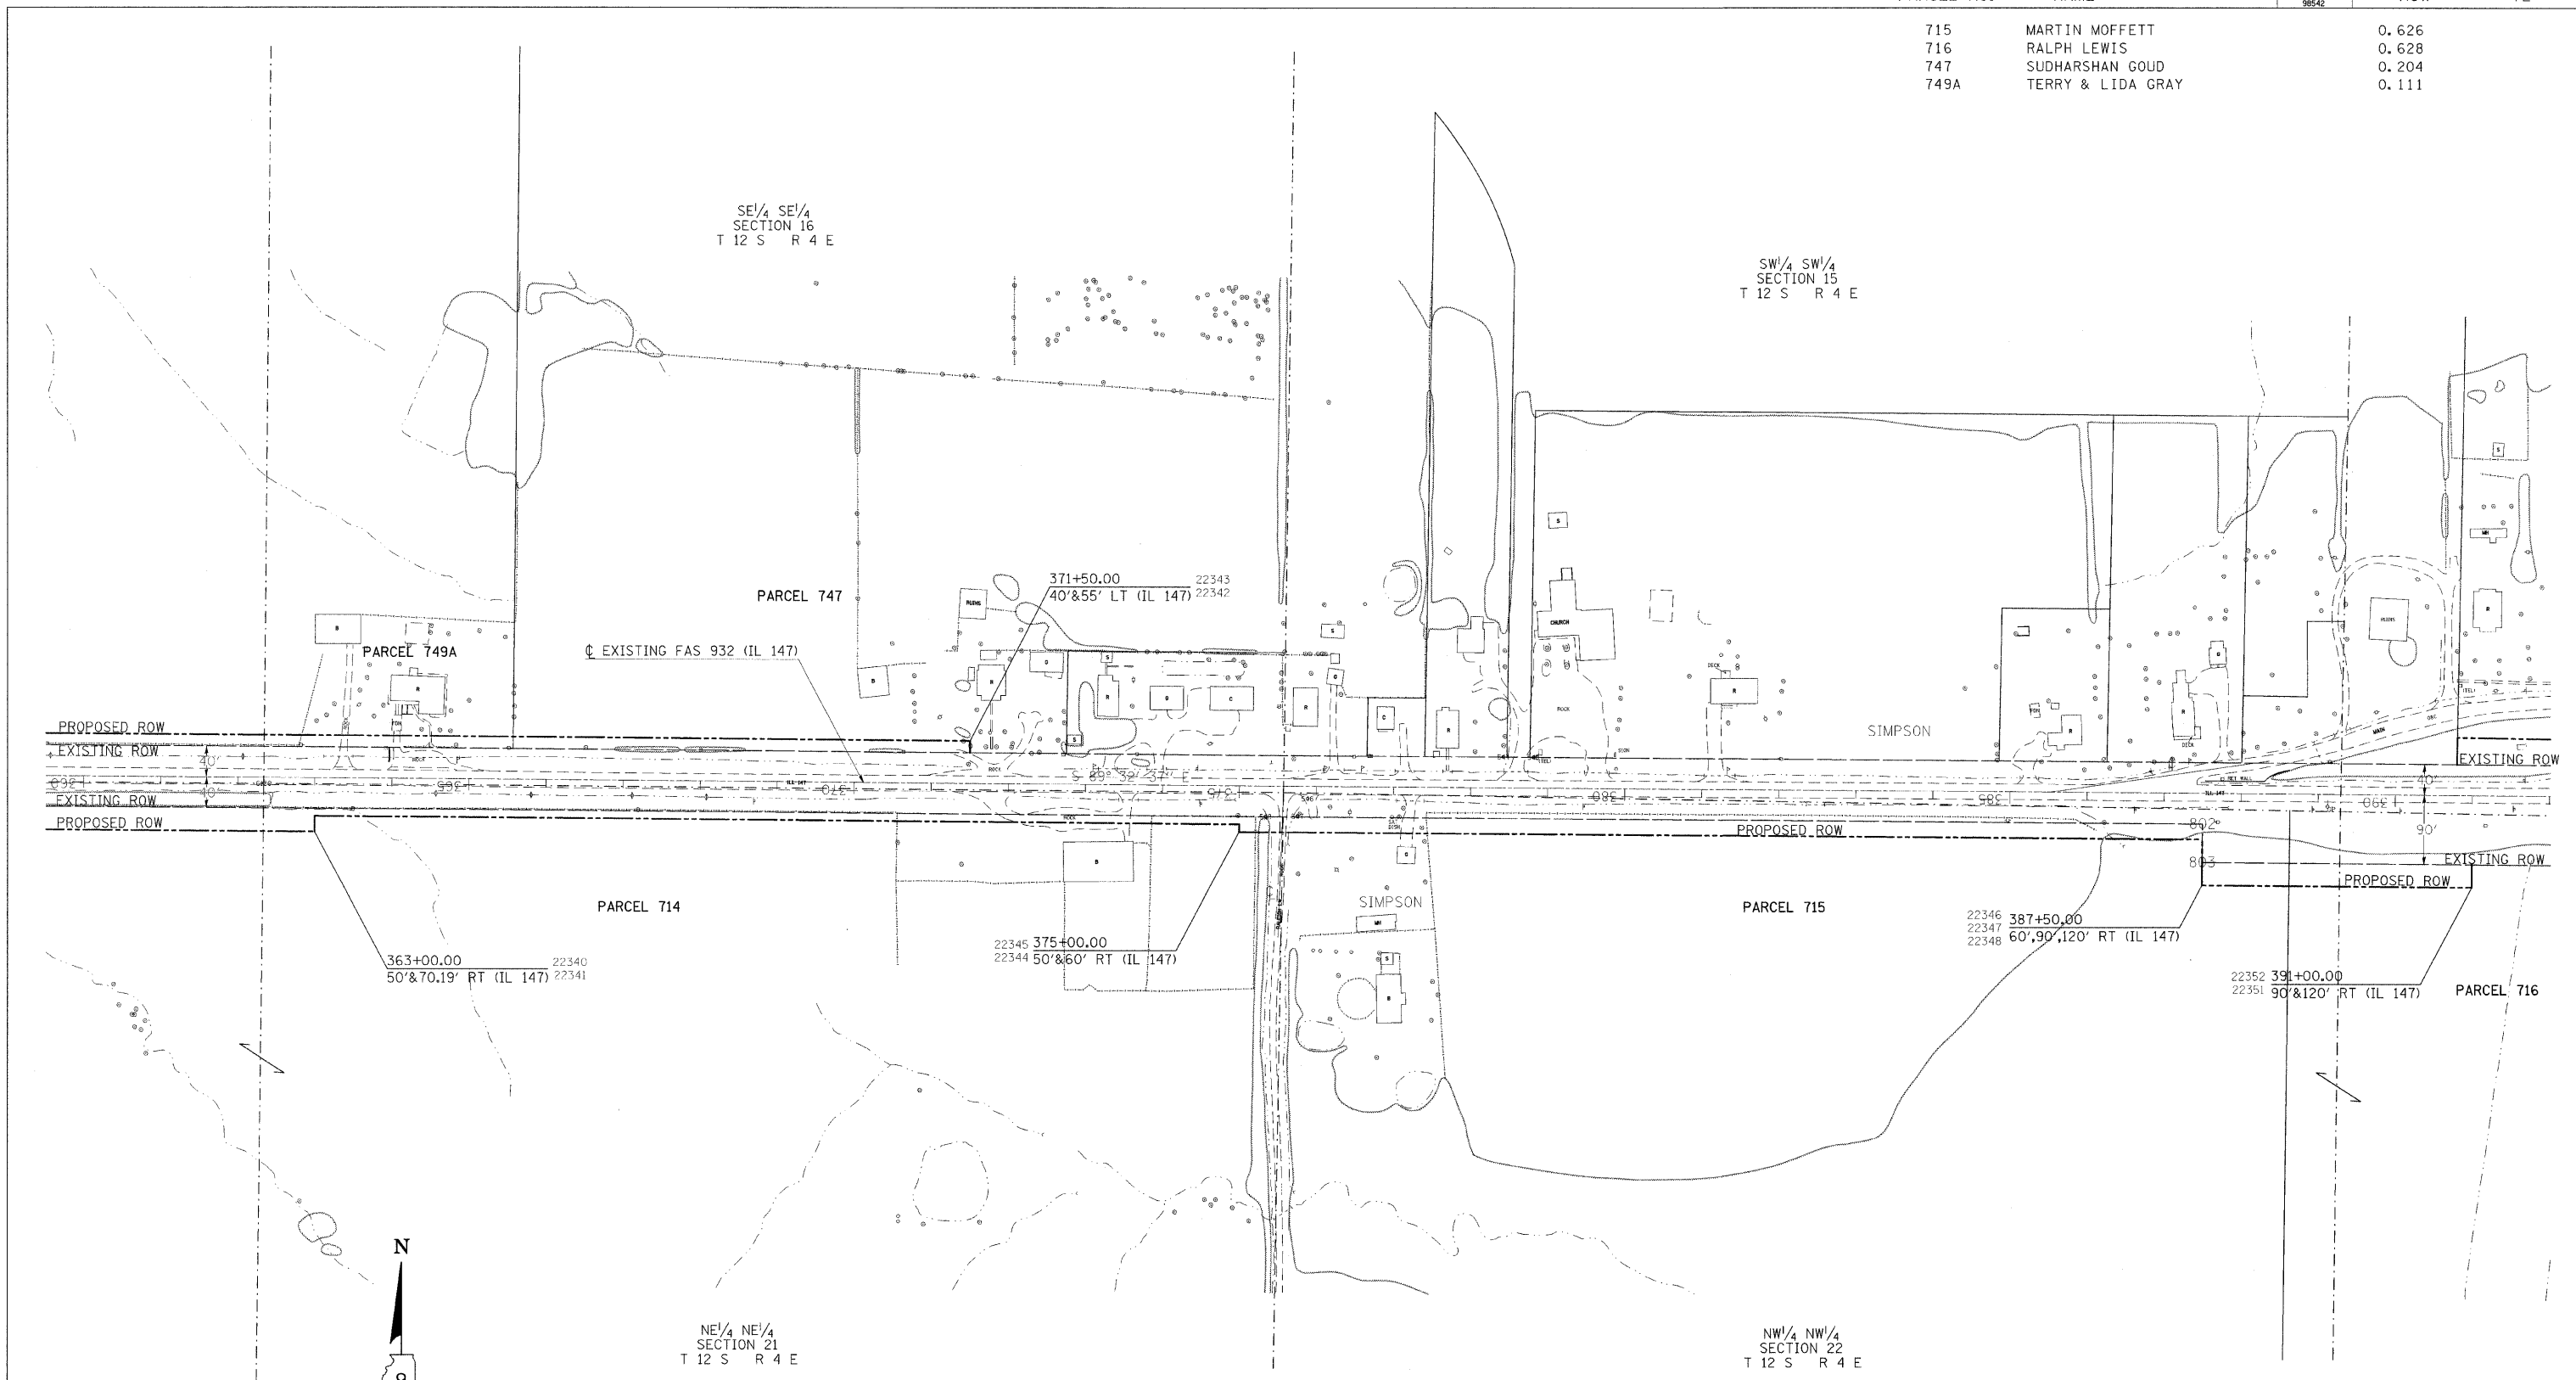

**POINT COORDINATES**

PT 22340	X 857655.8620	Y 291764.0890
PT 22341	X 857655.7015	Y 291744.0890
PT 22342	X 858506.6700	Y 291862.3160
PT 22343	X 858506.5510	Y 291847.3160
PT 22344	X 858855.7430	Y 291744.5320
PT 22345	X 858855.8230	Y 291754.5310
PT 22346	X 860105.7030	Y 291734.5750
PT 22347	X 860105.4640	Y 291704.5760
PT 22348	X 860105.2250	Y 291674.5770
PT 22351	X 860455.2140	Y 291671.7890
PT 22352	X 860455.4530	Y 291701.7880

**RIGHT OF WAY PLANS  
FAS ROUTE 932**

PROJECT NON-FA SECTION (8,9,11)W,RS-1

STATION 360+00.00 TO

STATION 391+00.00

COUNTY POPE

SCALE 1"=100' SHEET 14 OF

JOB NO. : R-99-003-98

DATE-TIME  
 NON-SPEC  
 REF-DIR