


SW 1/4 NE 1/4
SECTION 19
T 12 S R 5 E

SE 1/4 NE 1/4
SECTION 19
T 12 S R 5 E

DRAWN BY _____ DATE _____
REVISED BY _____ DATE _____

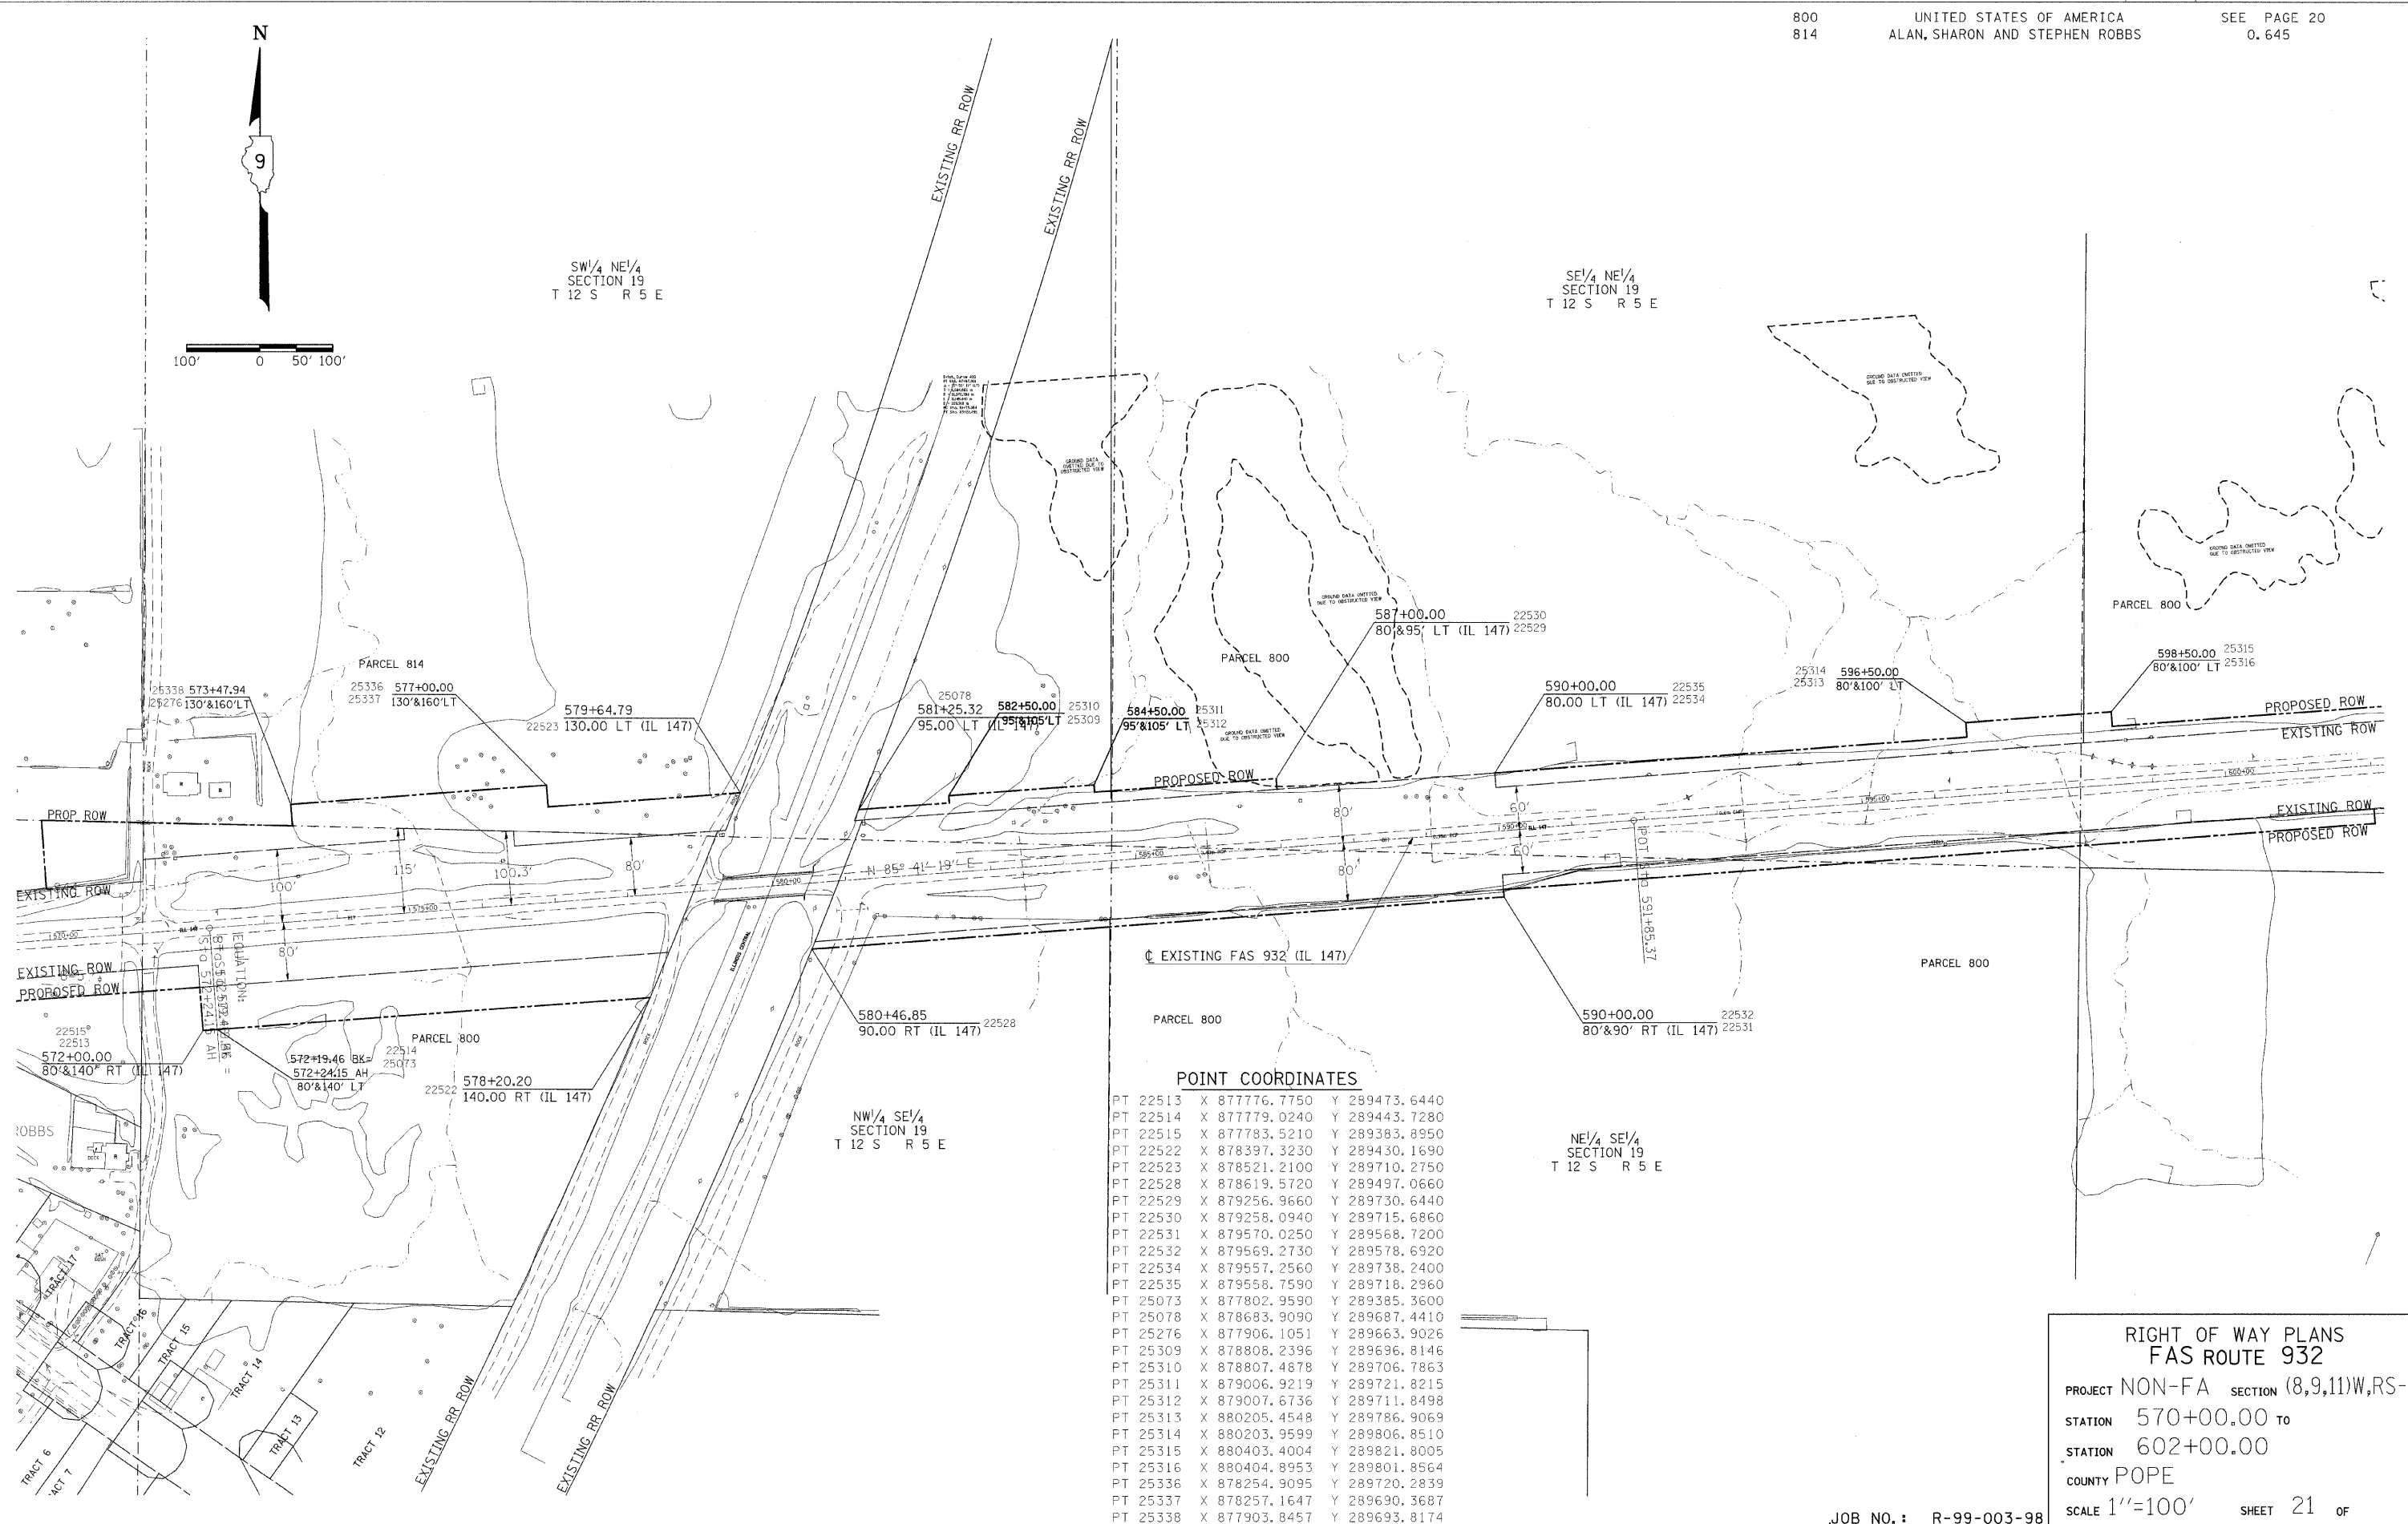

POINT COORDINATES

PT 22513	X 877776.7750	Y 289473.6440
PT 22514	X 877779.0240	Y 289443.7280
PT 22515	X 877783.5210	Y 289383.8950
PT 22522	X 878397.3230	Y 289430.1690
PT 22523	X 878521.2100	Y 289710.2750
PT 22528	X 878619.5720	Y 289497.0660
PT 22529	X 879256.9660	Y 289730.6440
PT 22530	X 879258.0940	Y 289715.6860
PT 22531	X 879570.0250	Y 289568.7200
PT 22532	X 879569.2730	Y 289578.6920
PT 22534	X 879557.2560	Y 289738.2400
PT 22535	X 879558.7590	Y 289718.2960
PT 25073	X 877802.9590	Y 289385.3600
PT 25078	X 878683.9090	Y 289687.4410
PT 25276	X 877906.1051	Y 289663.9026
PT 25309	X 878808.2396	Y 289696.8146
PT 25310	X 878807.4878	Y 289706.7863
PT 25311	X 879006.9219	Y 289721.8215
PT 25312	X 879007.6736	Y 289711.8498
PT 25313	X 880205.4548	Y 289786.9069
PT 25314	X 880203.9599	Y 289806.8510
PT 25315	X 880403.4004	Y 289821.8005
PT 25316	X 880404.8953	Y 289801.8564
PT 25336	X 878254.9095	Y 289720.2839
PT 25337	X 878257.1647	Y 289690.3687
PT 25338	X 877903.8457	Y 289693.8174

**RIGHT OF WAY PLANS
FAS ROUTE 932**
PROJECT NON-FA SECTION (8,9,11)W,RS-1
STATION 570+00.00 TO
STATION 602+00.00
COUNTY POPE
SCALE 1"=100' SHEET 21 OF

DATE-TIME
REF-FILE
REF-APP
REF-DRAW