


DATE _____ REVISED BY _____ DATE _____
 DRAWN BY _____ DATE _____

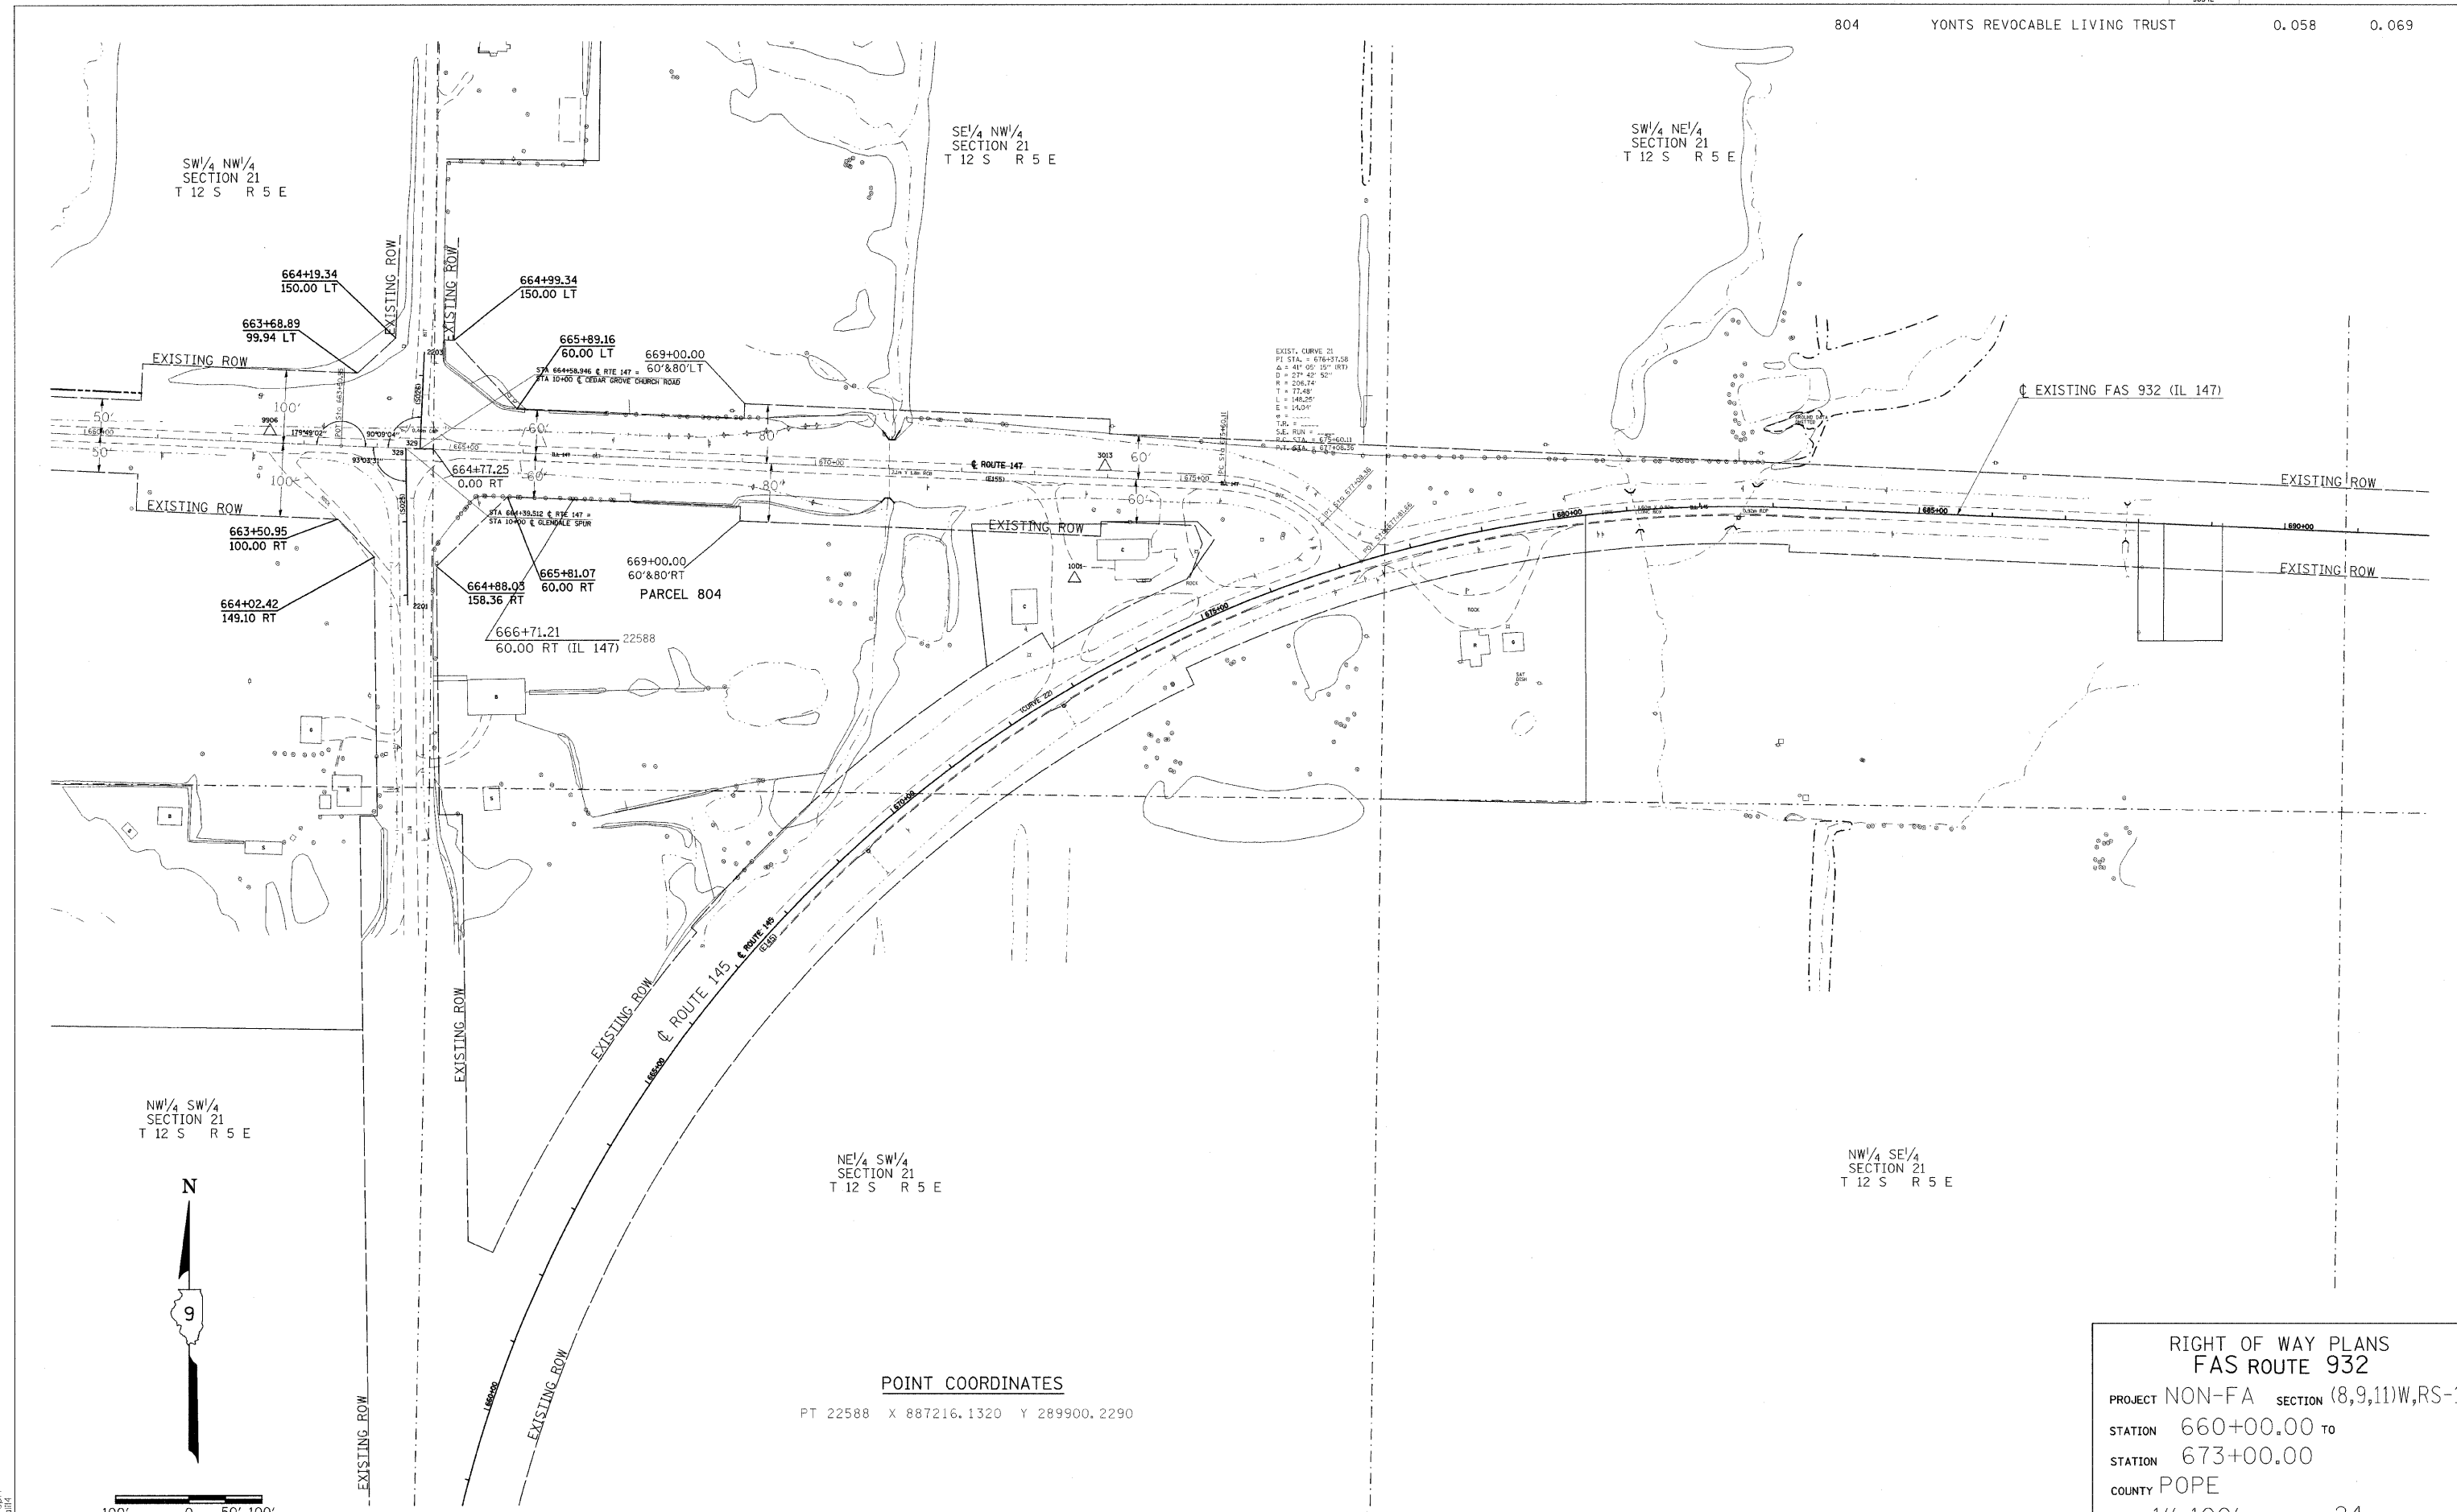

EXIST. CURVE 21
 PI STA = 676+97.28
 Δ = 41° 00' 15" (RT)
 D = 27° 42' 52"
 R = 206.74
 L = 77.48'
 E = 142.28'
 S = 142.01'
 T.L. =
 S.E. RUN = 675+60.13
 P.T. STA = 675+60.13

NW/4 SW/4
 SECTION 21
 T 12 S R 5 E

NE/4 SW/4
 SECTION 21
 T 12 S R 5 E

NW/4 SE/4
 SECTION 21
 T 12 S R 5 E



100' 0 50' 100'

POINT COORDINATES

PT 22588 X 887216.1320 Y 289900.2290

RIGHT OF WAY PLANS
 FAS ROUTE 932
 PROJECT NON-FA SECTION (8,9,11)W,RS-1
 STATION 660+00.00 TO
 STATION 673+00.00
 COUNTY POPE
 SCALE 1"=100' SHEET 24 OF

8/6/2008
 C:\p01\projects\9803238\NonDcc\dwg\10\900398-3.dgn
 *REF - Topik
 *REF - JJJ