


F.A.S. RTE.	SECTION	COUNTY	TOTAL SHEETS	SHEET NO.
932	(8,9,11)W,RS-1	•	401	195
STA.		TO STA.		
FED. ROAD DIST. NO.		ILLINOIS	FED. AID PROJECT	
• JOHNSON & POPE				

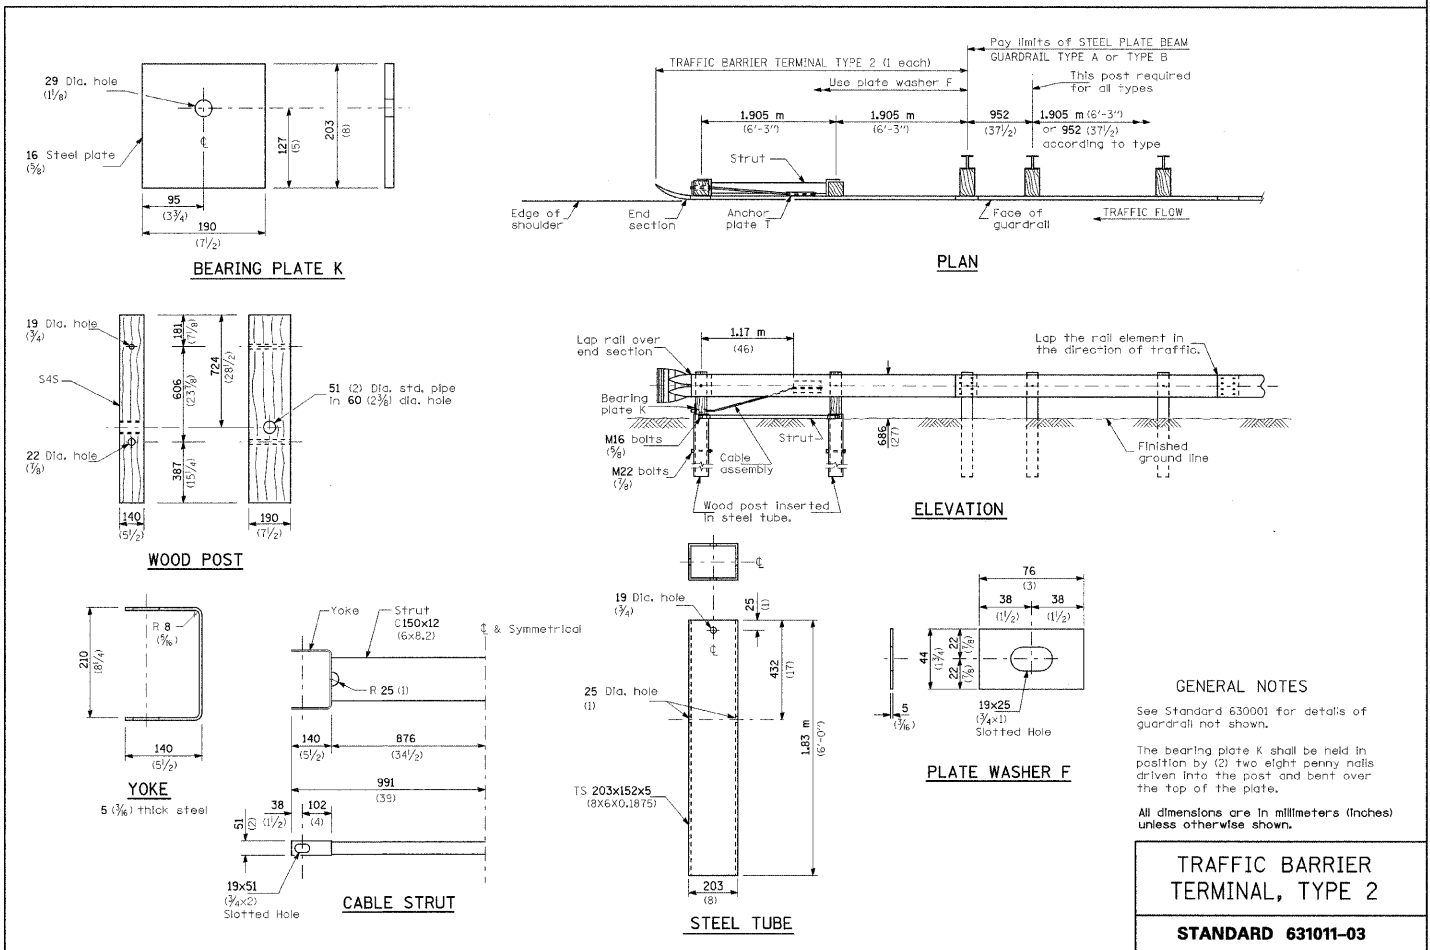

PLOT DATE = 8/25/2008  
PLOT SCALE = 50.0000 / IN.  
USER NAME = rollerv