


F.A.S. RTE.	SECTION	COUNTY	TOTAL SHEETS	SHEET NO.
932	(8,9,11)W,RS-1	*	401	208
STA.	TO STA.			
FED. ROAD DIST. NO. ILLINOIS FED. AID PROJECT				
* JOHNSON & POPE				

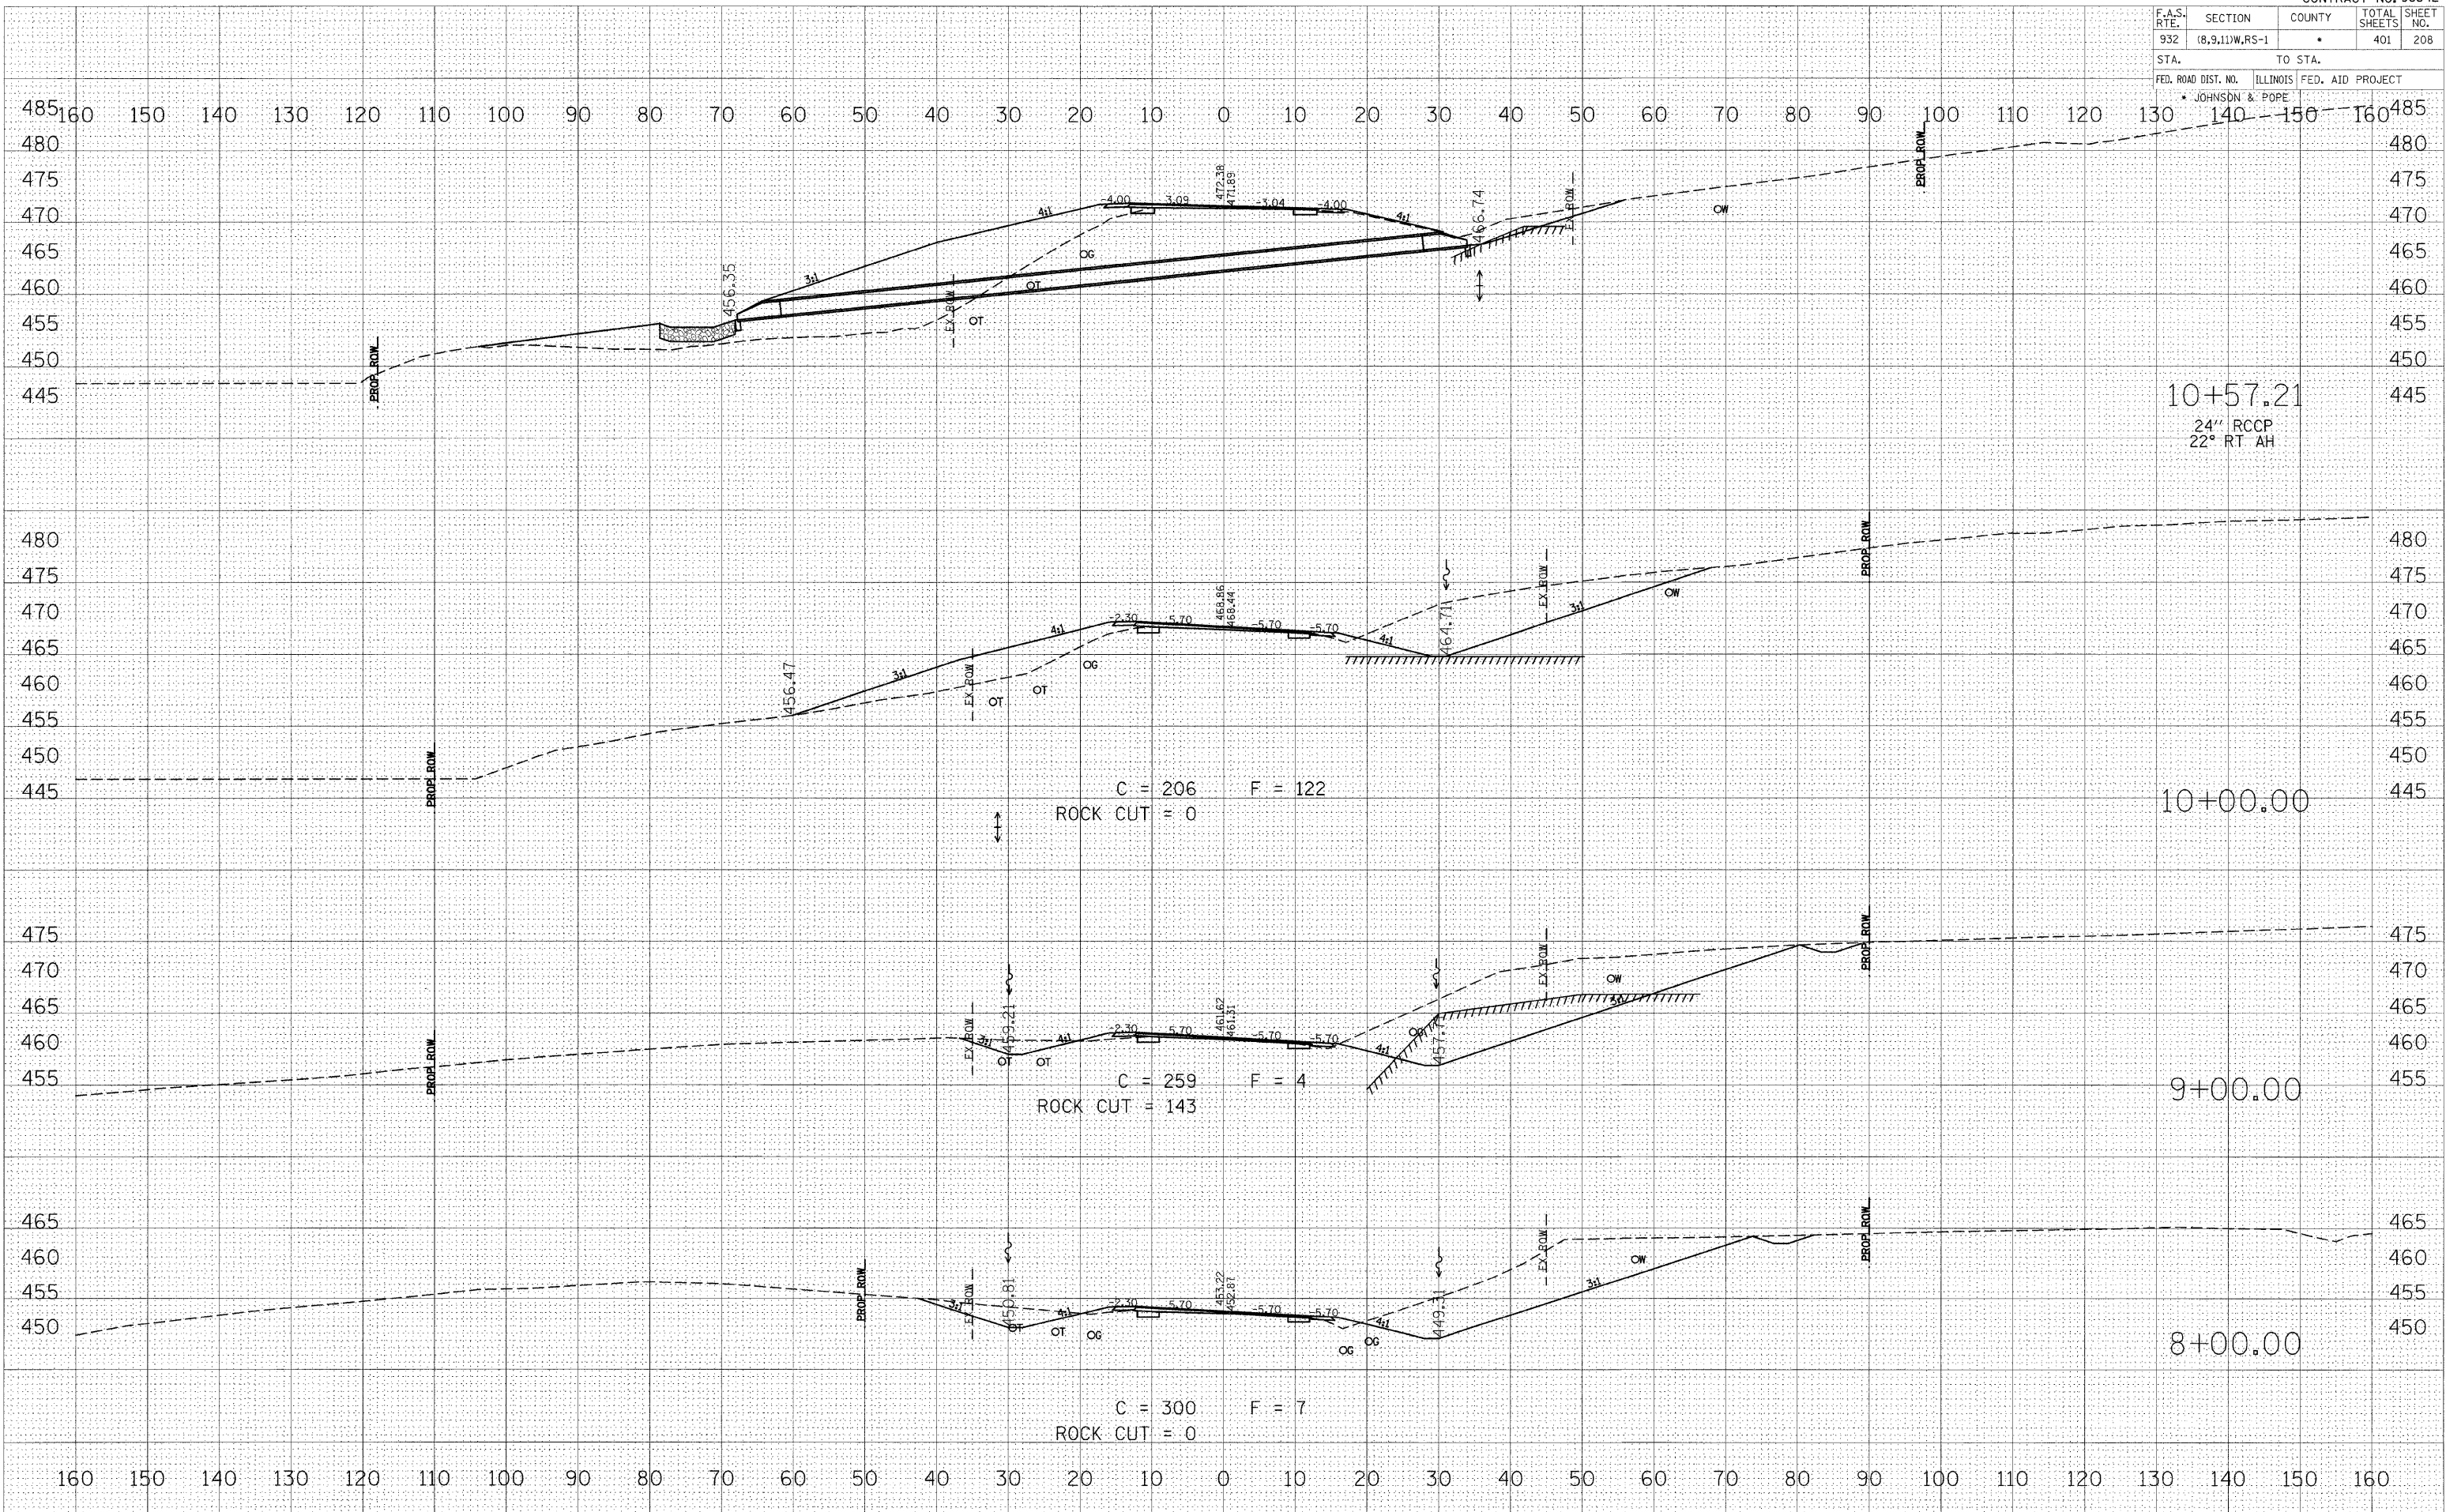

10+57.21  
24" RCCP  
22° RT AH

C = 206 F = 122  
ROCK CUT = 0

C = 259 F = 4  
ROCK CUT = 143

C = 300 F = 7  
ROCK CUT = 0

10+00.00

9+00.00

8+00.00

BY	DATE
REVISION	
NO.	

BY	DATE
REVISION	
NO.	

PLOT DATE = \*DATE\*  
FILE NAME = \*FILE\*  
PLOT SCALE = \*SCALE\*  
USER NAME = \*USER\*