


F.A.S. RTE.	SECTION	COUNTY	TOTAL SHEETS	SHEET NO.
932	(8,9,11)W,RS-1	*	401	228
STA.	TO STA.			
FED. ROAD DIST. NO.	ILLINOIS	FED. AID PROJECT		
* JOHNSON & POPE				

160 150 140 130 120 110 100 90 80 70 60 50 40 30 20 10 0 10 20 30 40 50 60 70 80 90 100 110 120 130 140 150 160

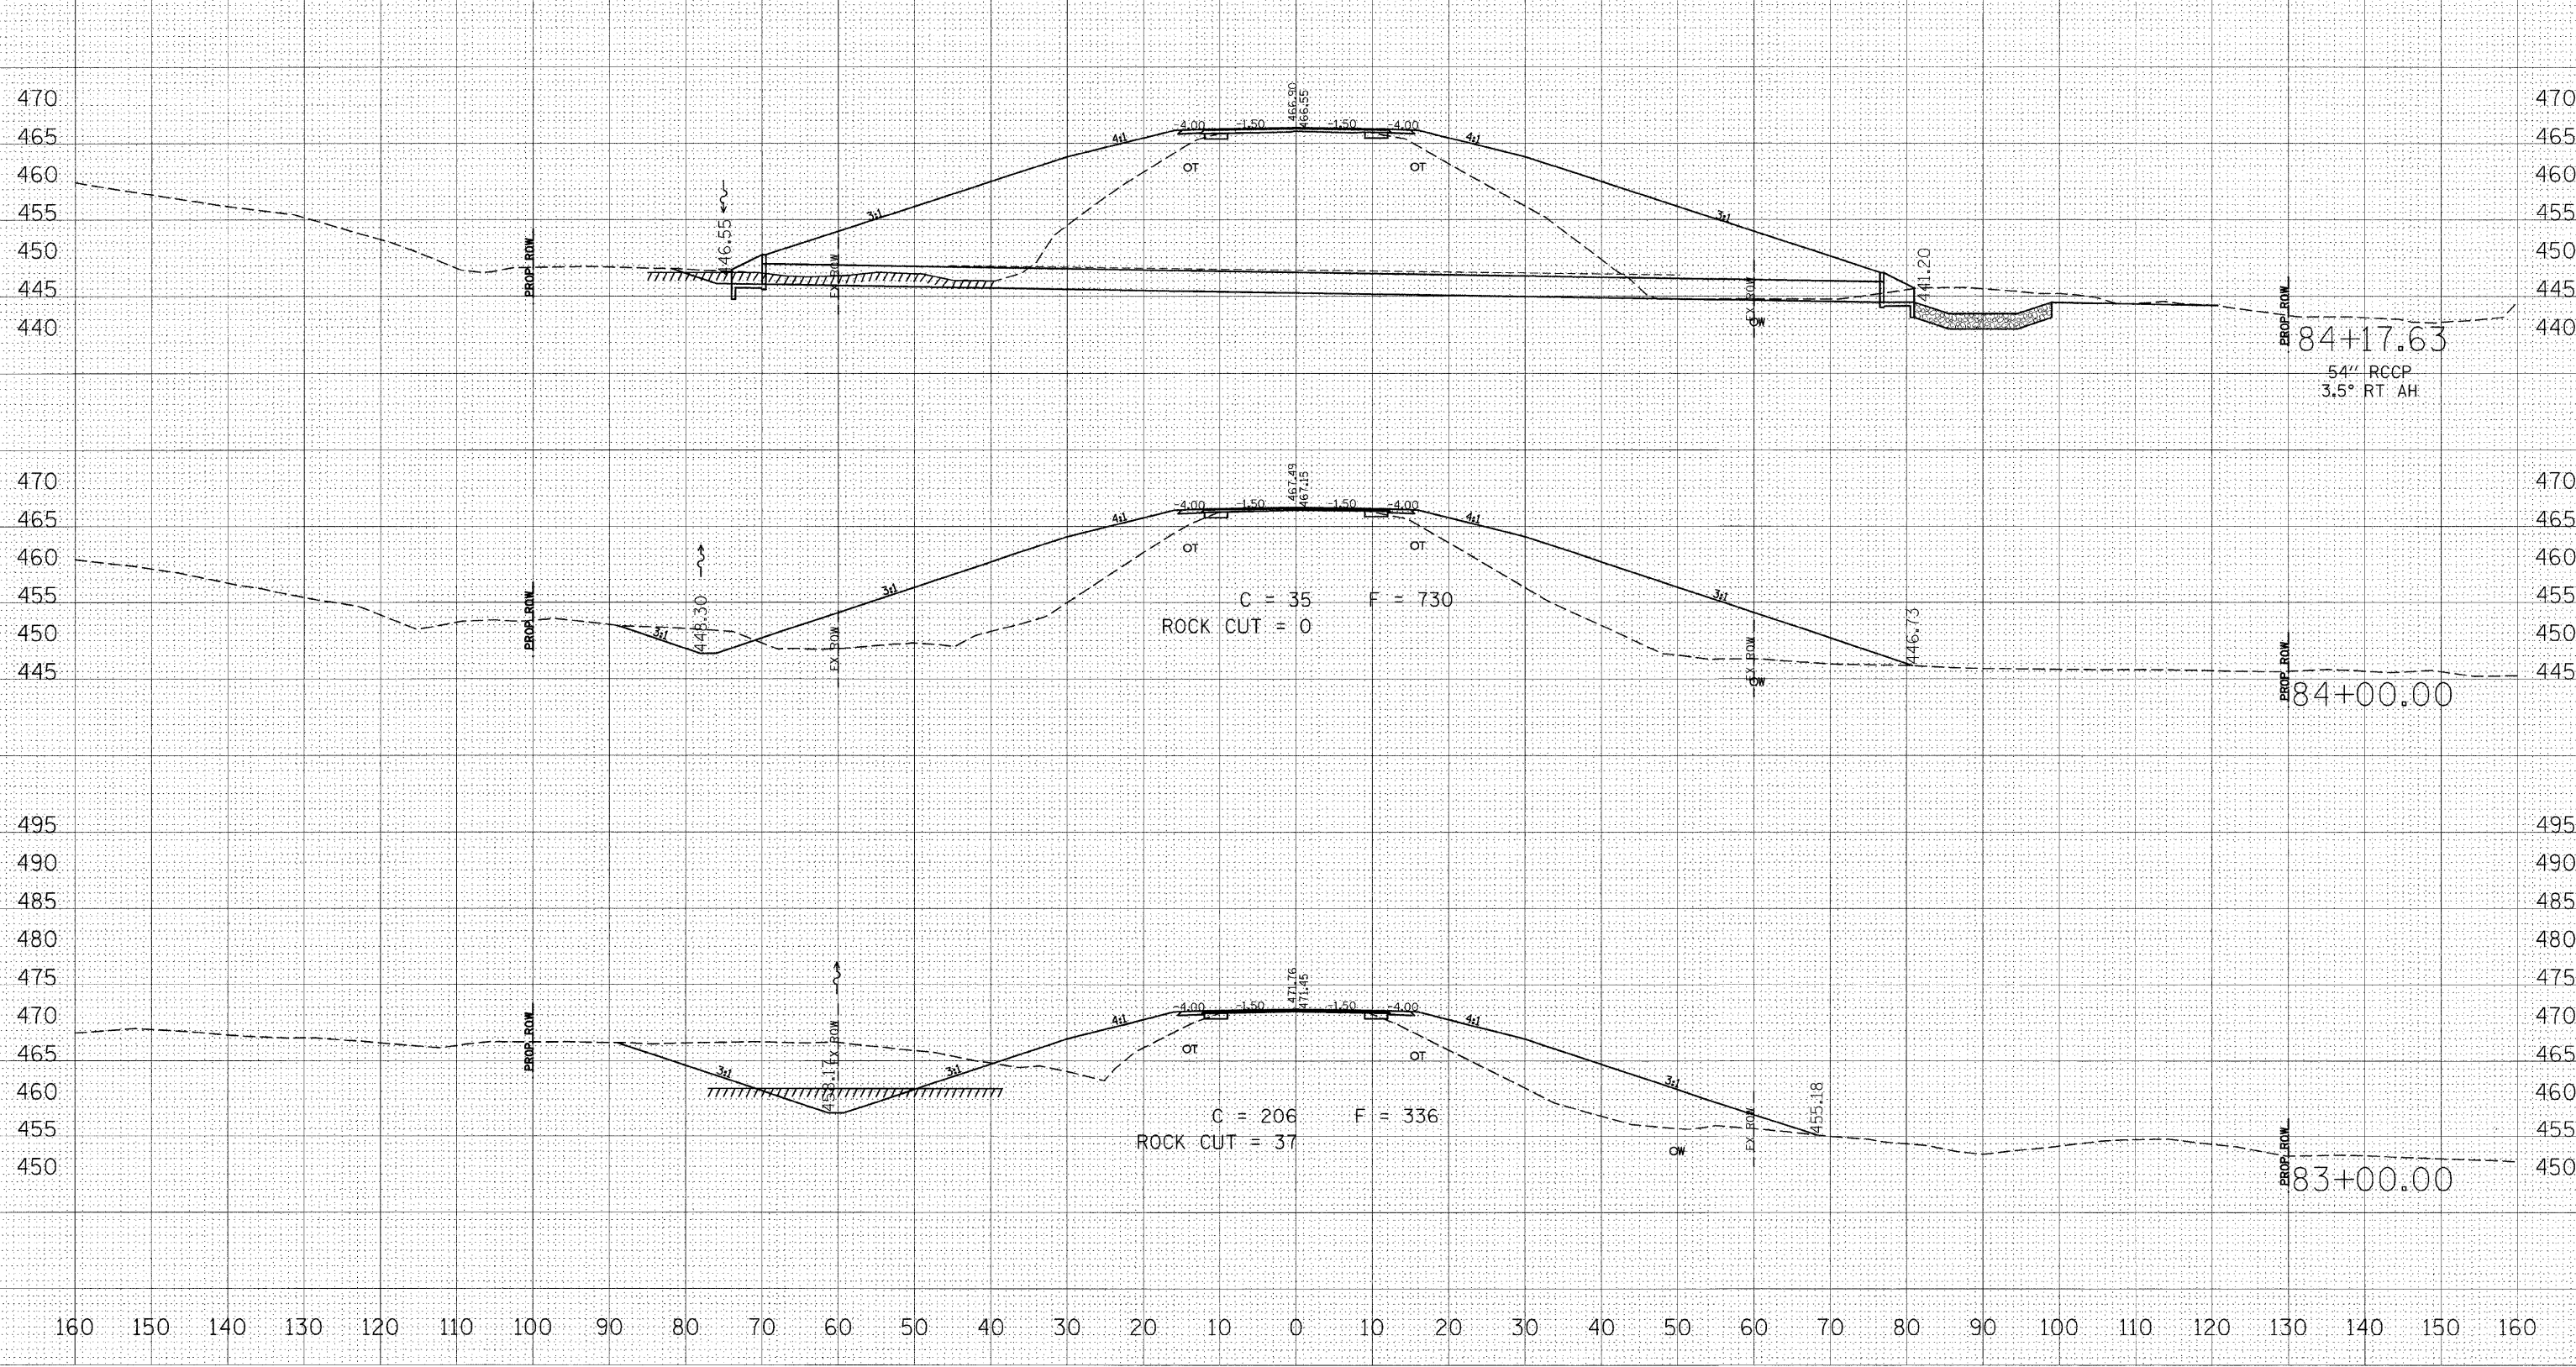

FINAL SURVEY NO. BY DATE SURVEYED SURVEY TEMPLATE AREAS CHECKED

ORIGINAL SURVEY NO. BY DATE SURVEYED SURVEY TEMPLATE AREAS CHECKED

PLOT DATE = \*DATE\* FILE NAME = \*FILE\* PLOT SCALE = \*SCALE\* USER NAME = \*USER\*