


F.A.S. RTE.	SECTION	COUNTY	TOTAL SHEETS	SHEET NO.
932	(8,9,11)W,RS-1	*	401	234
STA.		TO STA.		
FED. ROAD DIST. NO.		ILLINOIS FED. AID PROJECT		
		* JOHNSON & POPE		

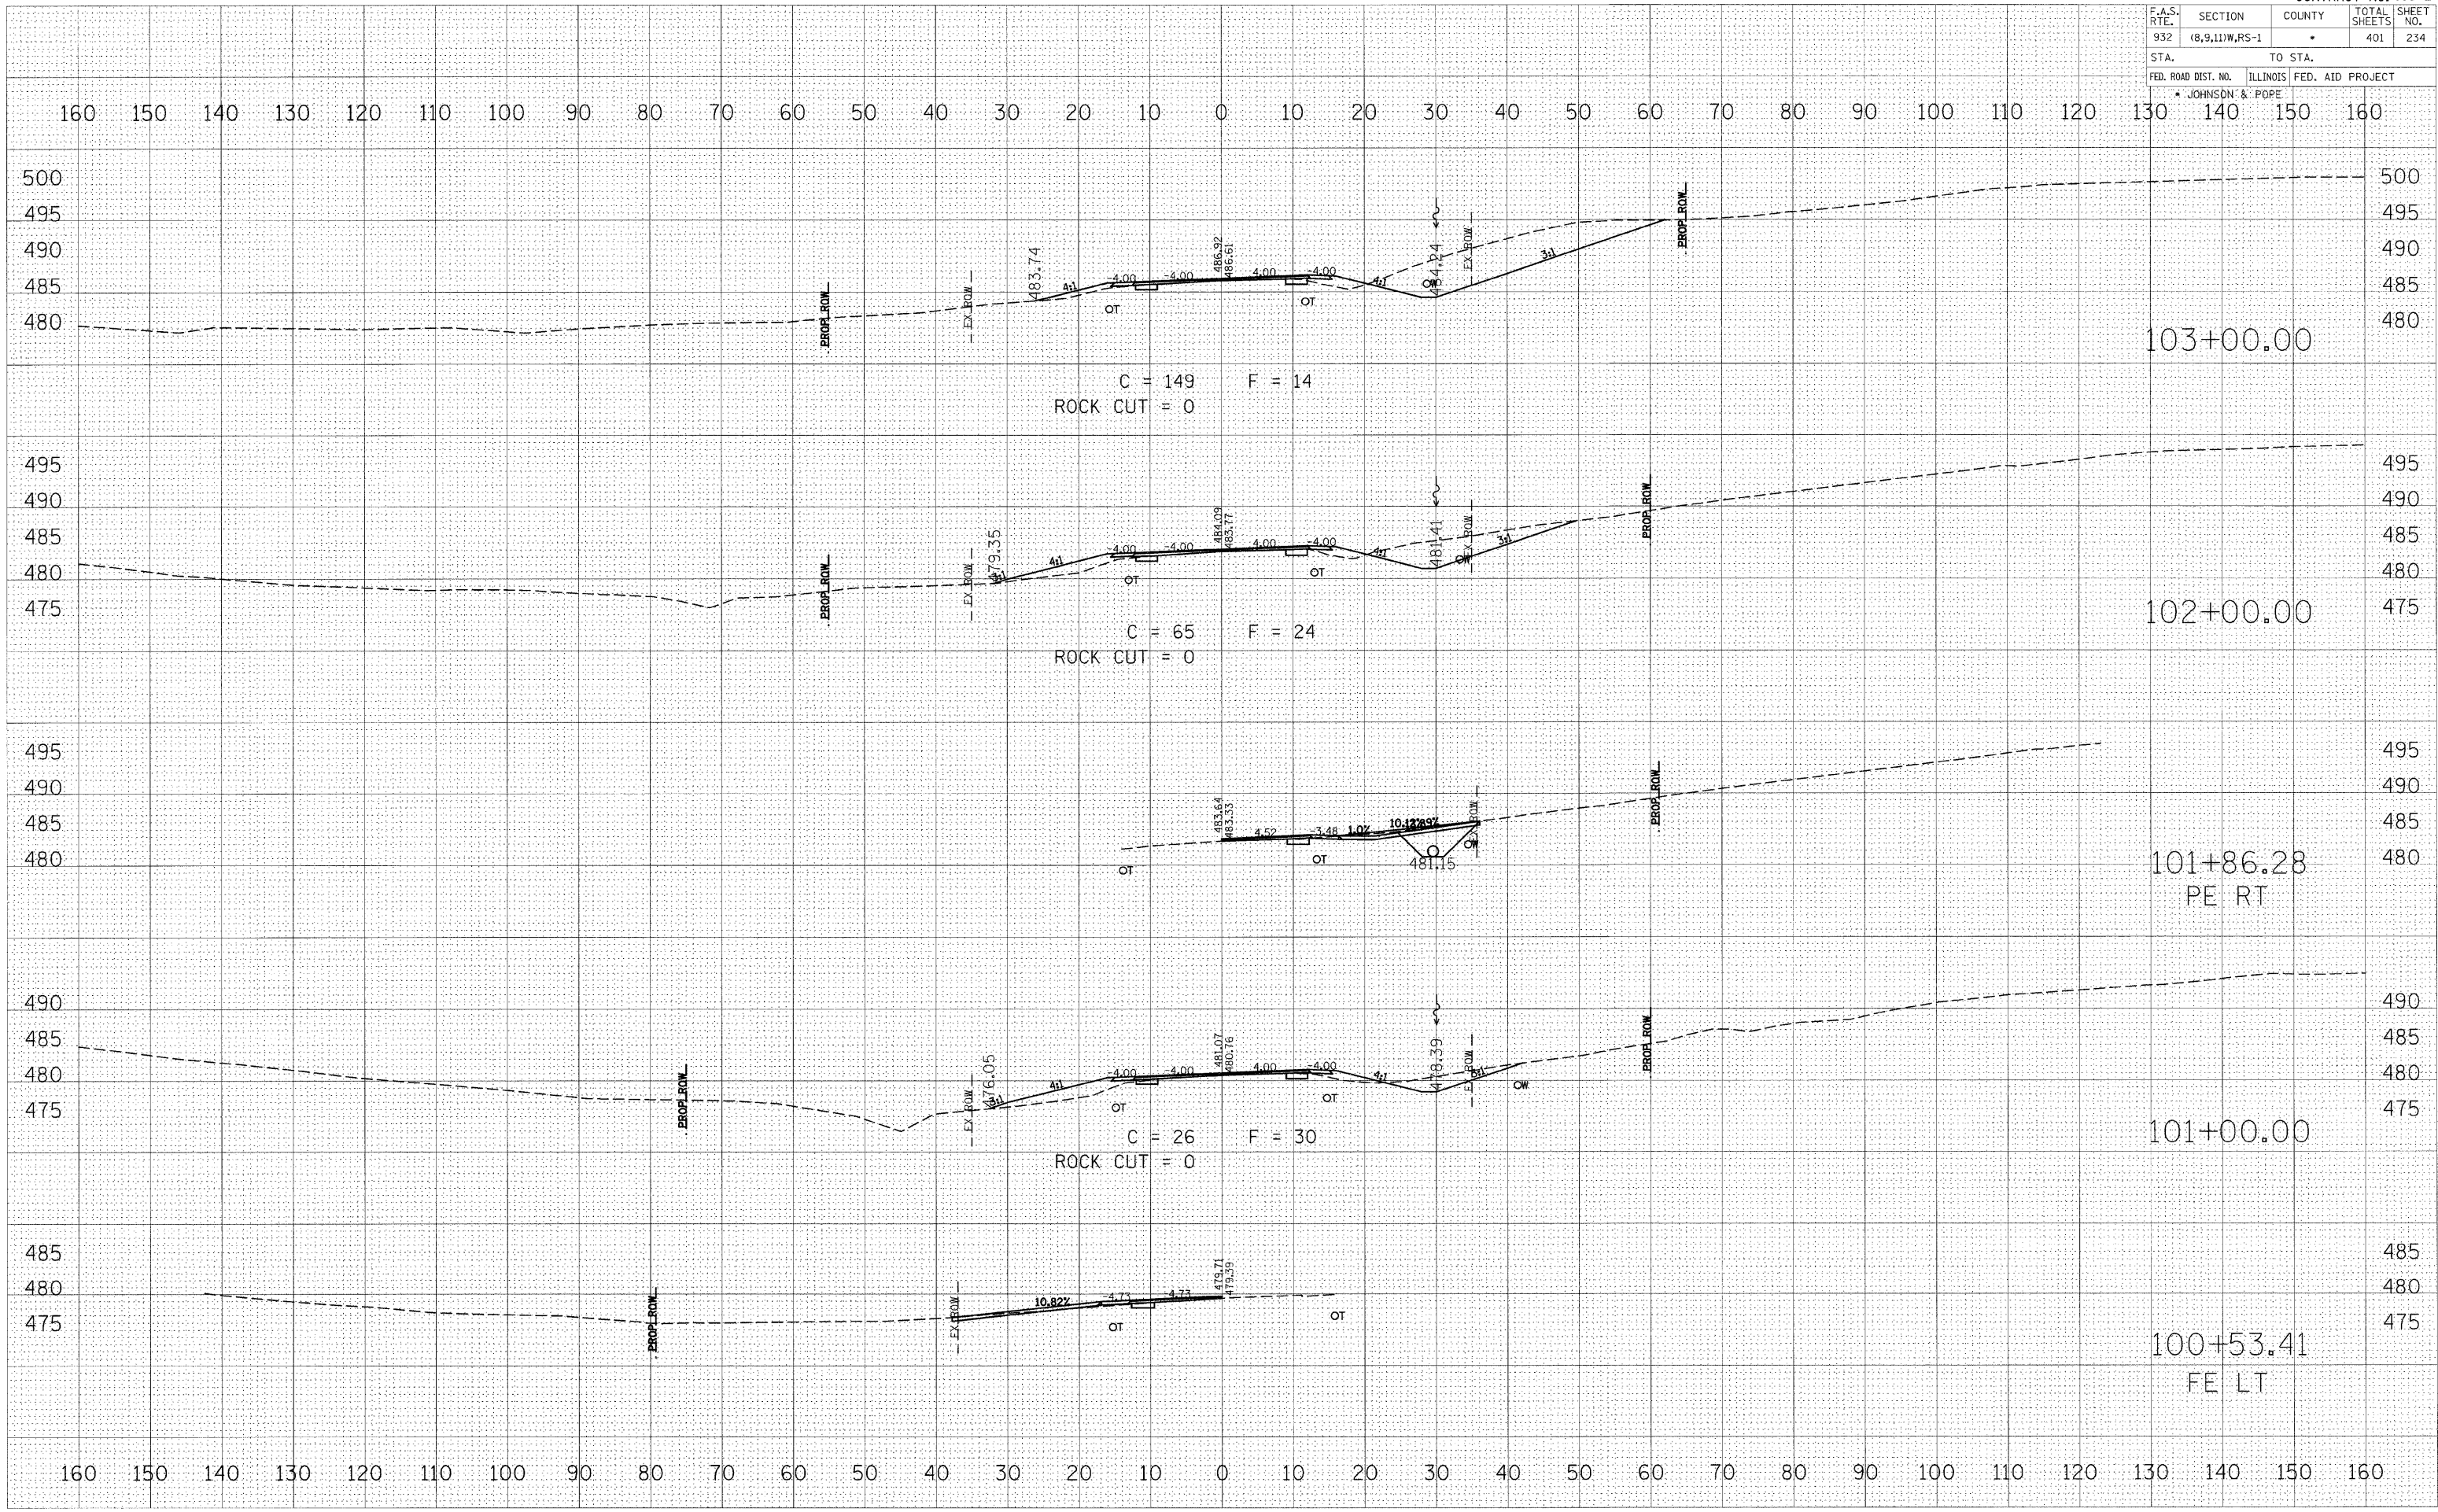

DATE	BY

DATE	BY

PLOT DATE = DATE  
 PLOT NAME = FILE  
 PLOT SCALE = INCHES  
 USER NAME = USER