


F.A.S. RTE.	SECTION	COUNTY	TOTAL SHEETS	SHEET NO.
932	(8,9,11)W,RS-1	*	401	235
STA.		TO STA.		
FED. ROAD DIST. NO.		ILLINOIS FED. AID PROJECT		
		* JOHNSON & POPE		

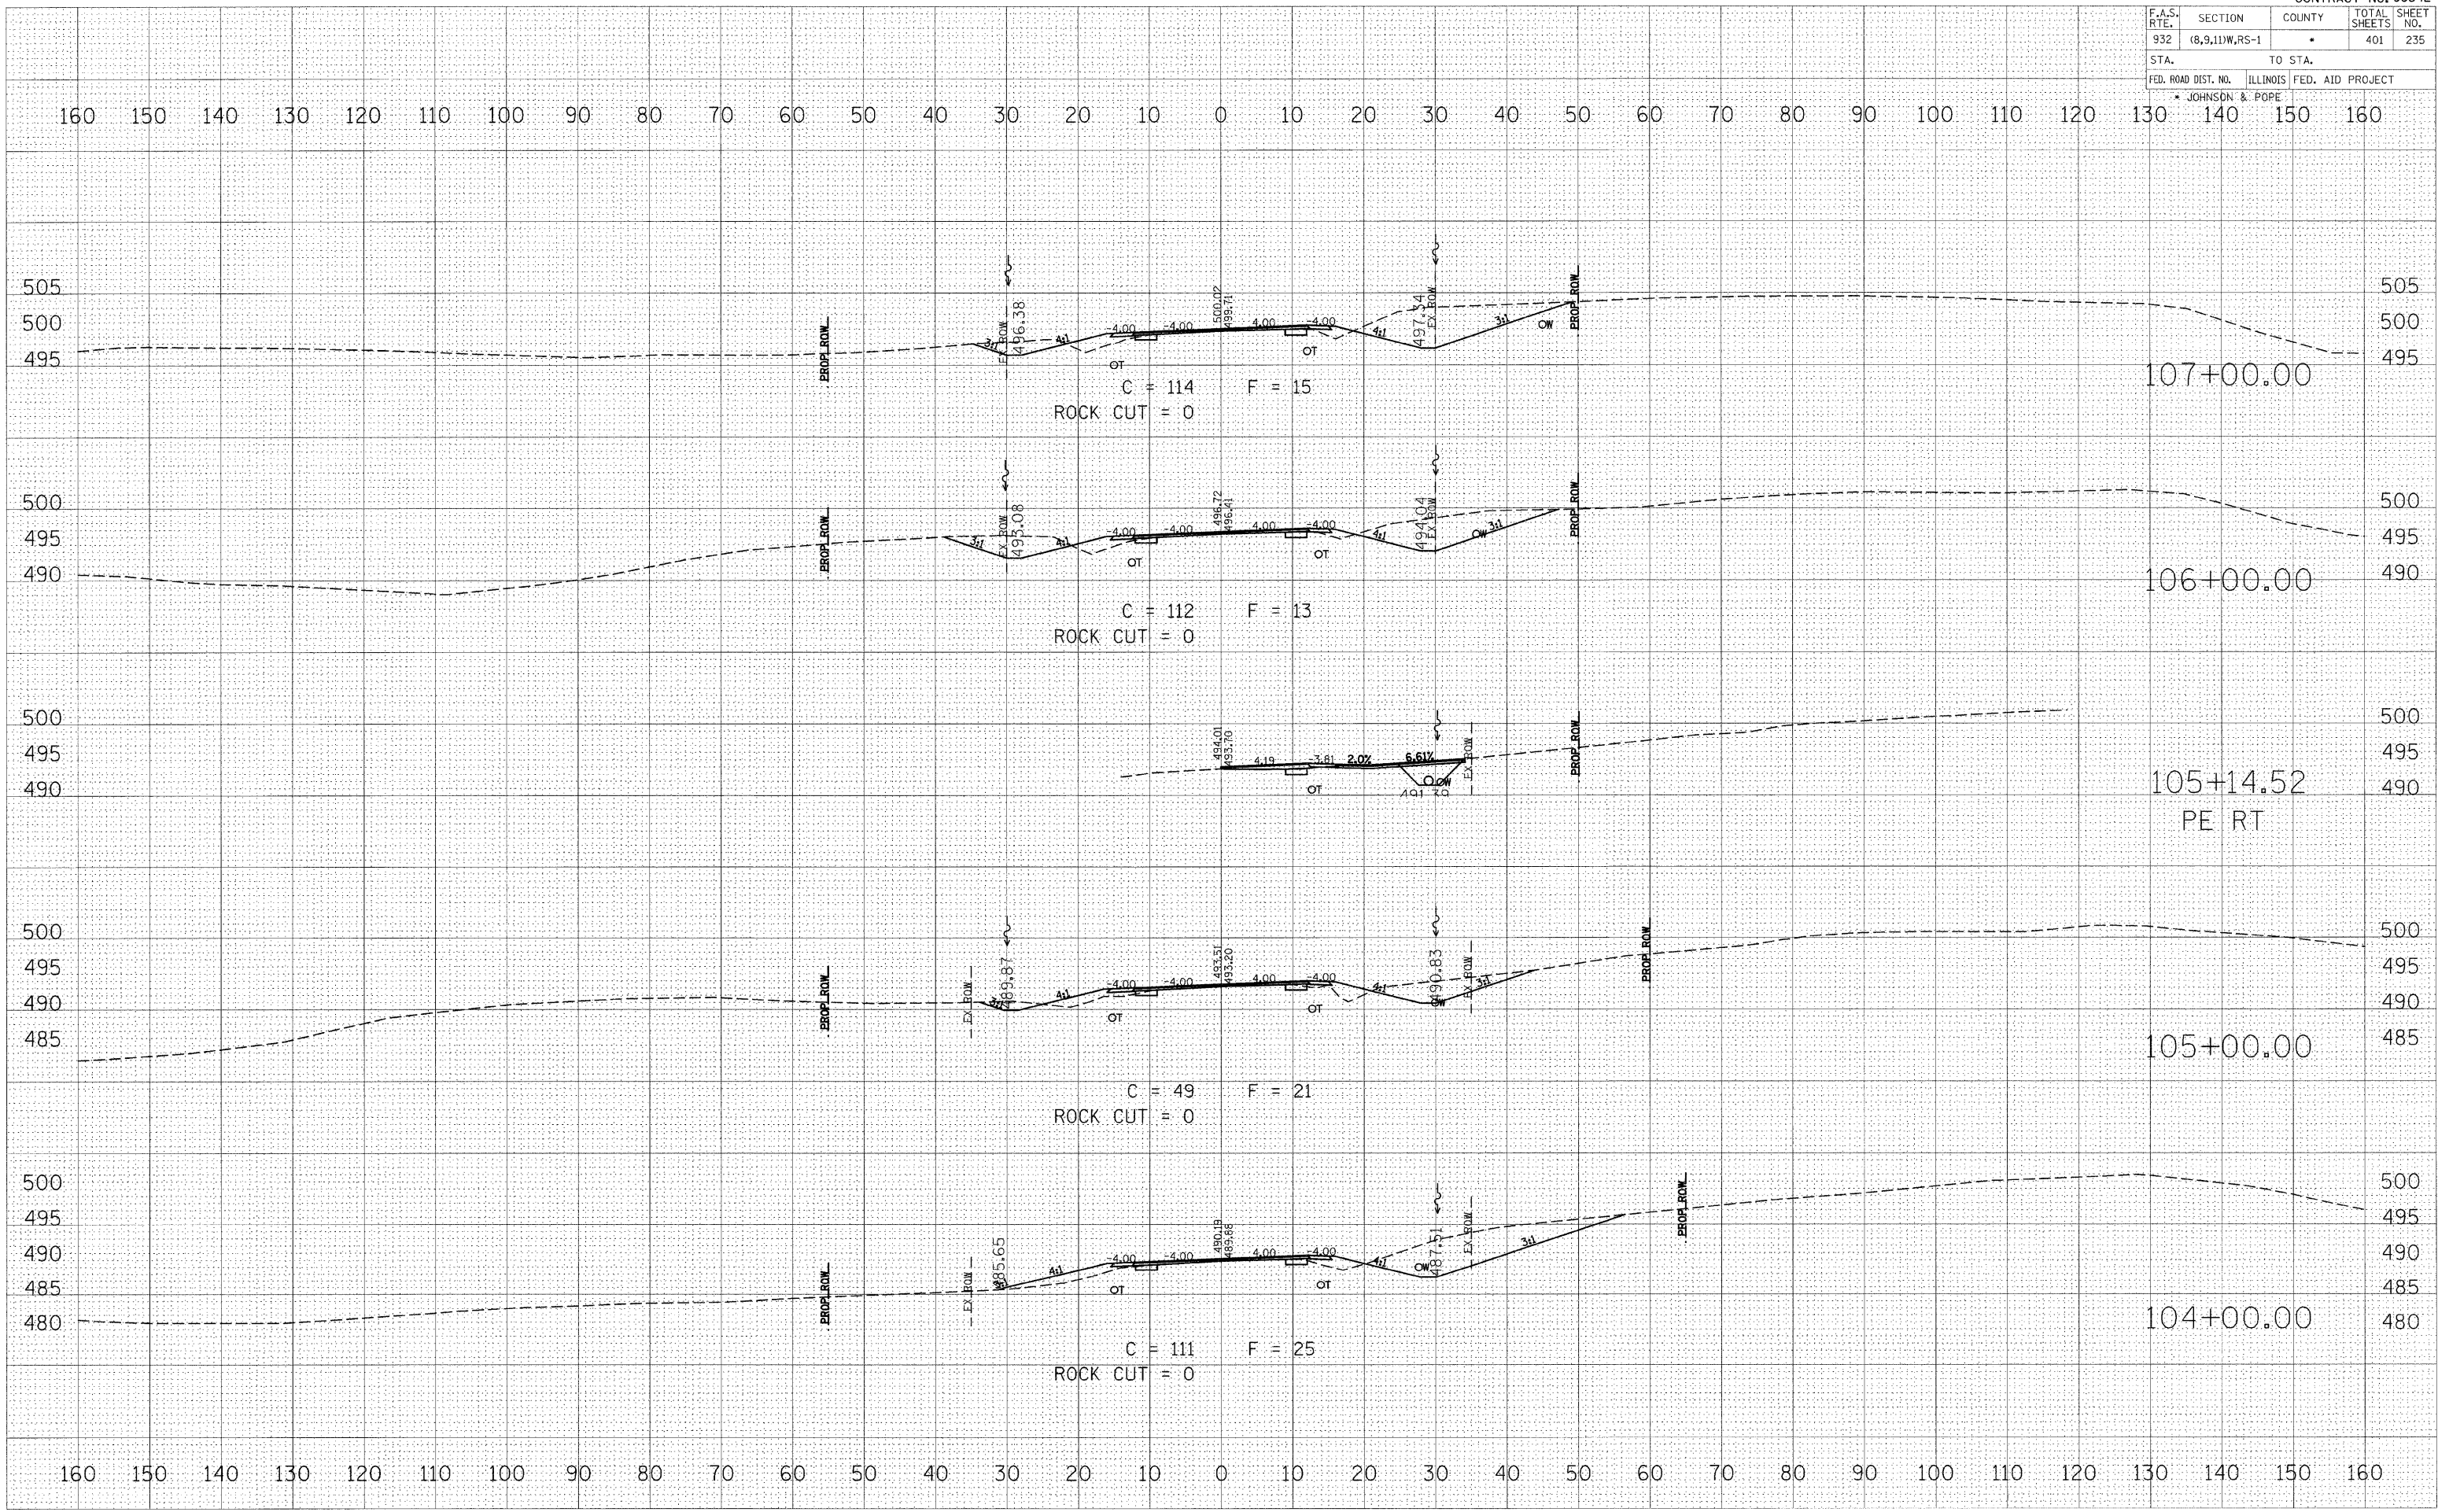

BY	DATE

FINAL SURVEY	SURVEYED	PLOTTED	TEMP. LIT.	AREAS CHECKED

BY	DATE

ORIGINAL SURVEY	SURVEYED	PLOTTED	TEMP. LIT.	AREAS CHECKED

PLOT DATE = *DATE*
 PLOT SCALE = *SCALE*
 PLOT NAME = *USER*