


F.A.S. RTE.	SECTION	COUNTY	TOTAL SHEETS	SHEET NO.
932	(8,9,11)W,RS-1	*	401	255
FED. ROAD DIST. NO.			ILLINOIS FED. AID PROJECT	
* JOHNSON & POPE				

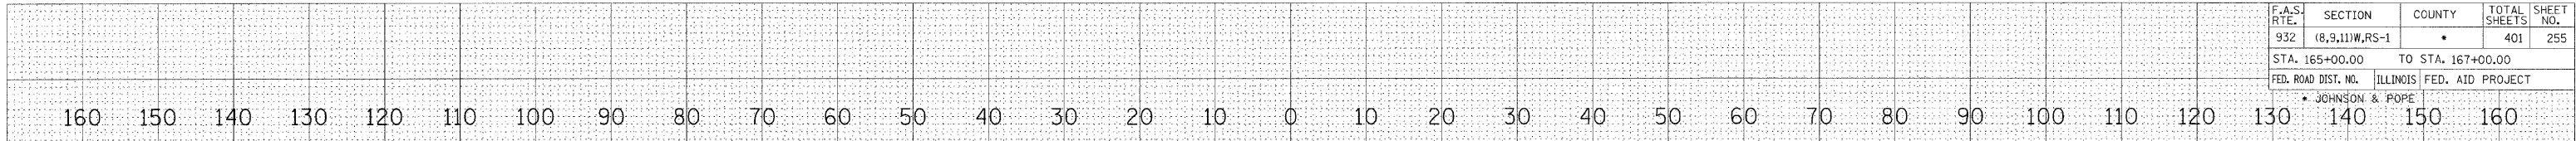

DATE
BY
NO.
ORIGINAL SURVEY
PLOTTED
NOTE BOOK
AREAS CHECKED

DATE
BY
NO.
ORIGINAL SURVEY
PLOTTED
NOTE BOOK
AREAS CHECKED

DATE
BY
NO.
ORIGINAL SURVEY
PLOTTED
NOTE BOOK
AREAS CHECKED

