


F.A.S. RTE.	SECTION	COUNTY	TOTAL SHEETS	SHEET NO.
932	(8,9,11)W,RS-1	*	401	262
STA. 192+00.00 TO STA. 194+39.06				
FED. ROAD DIST. NO. ILLINOIS FED. AID PROJECT				
* JOHNSON & POPE				

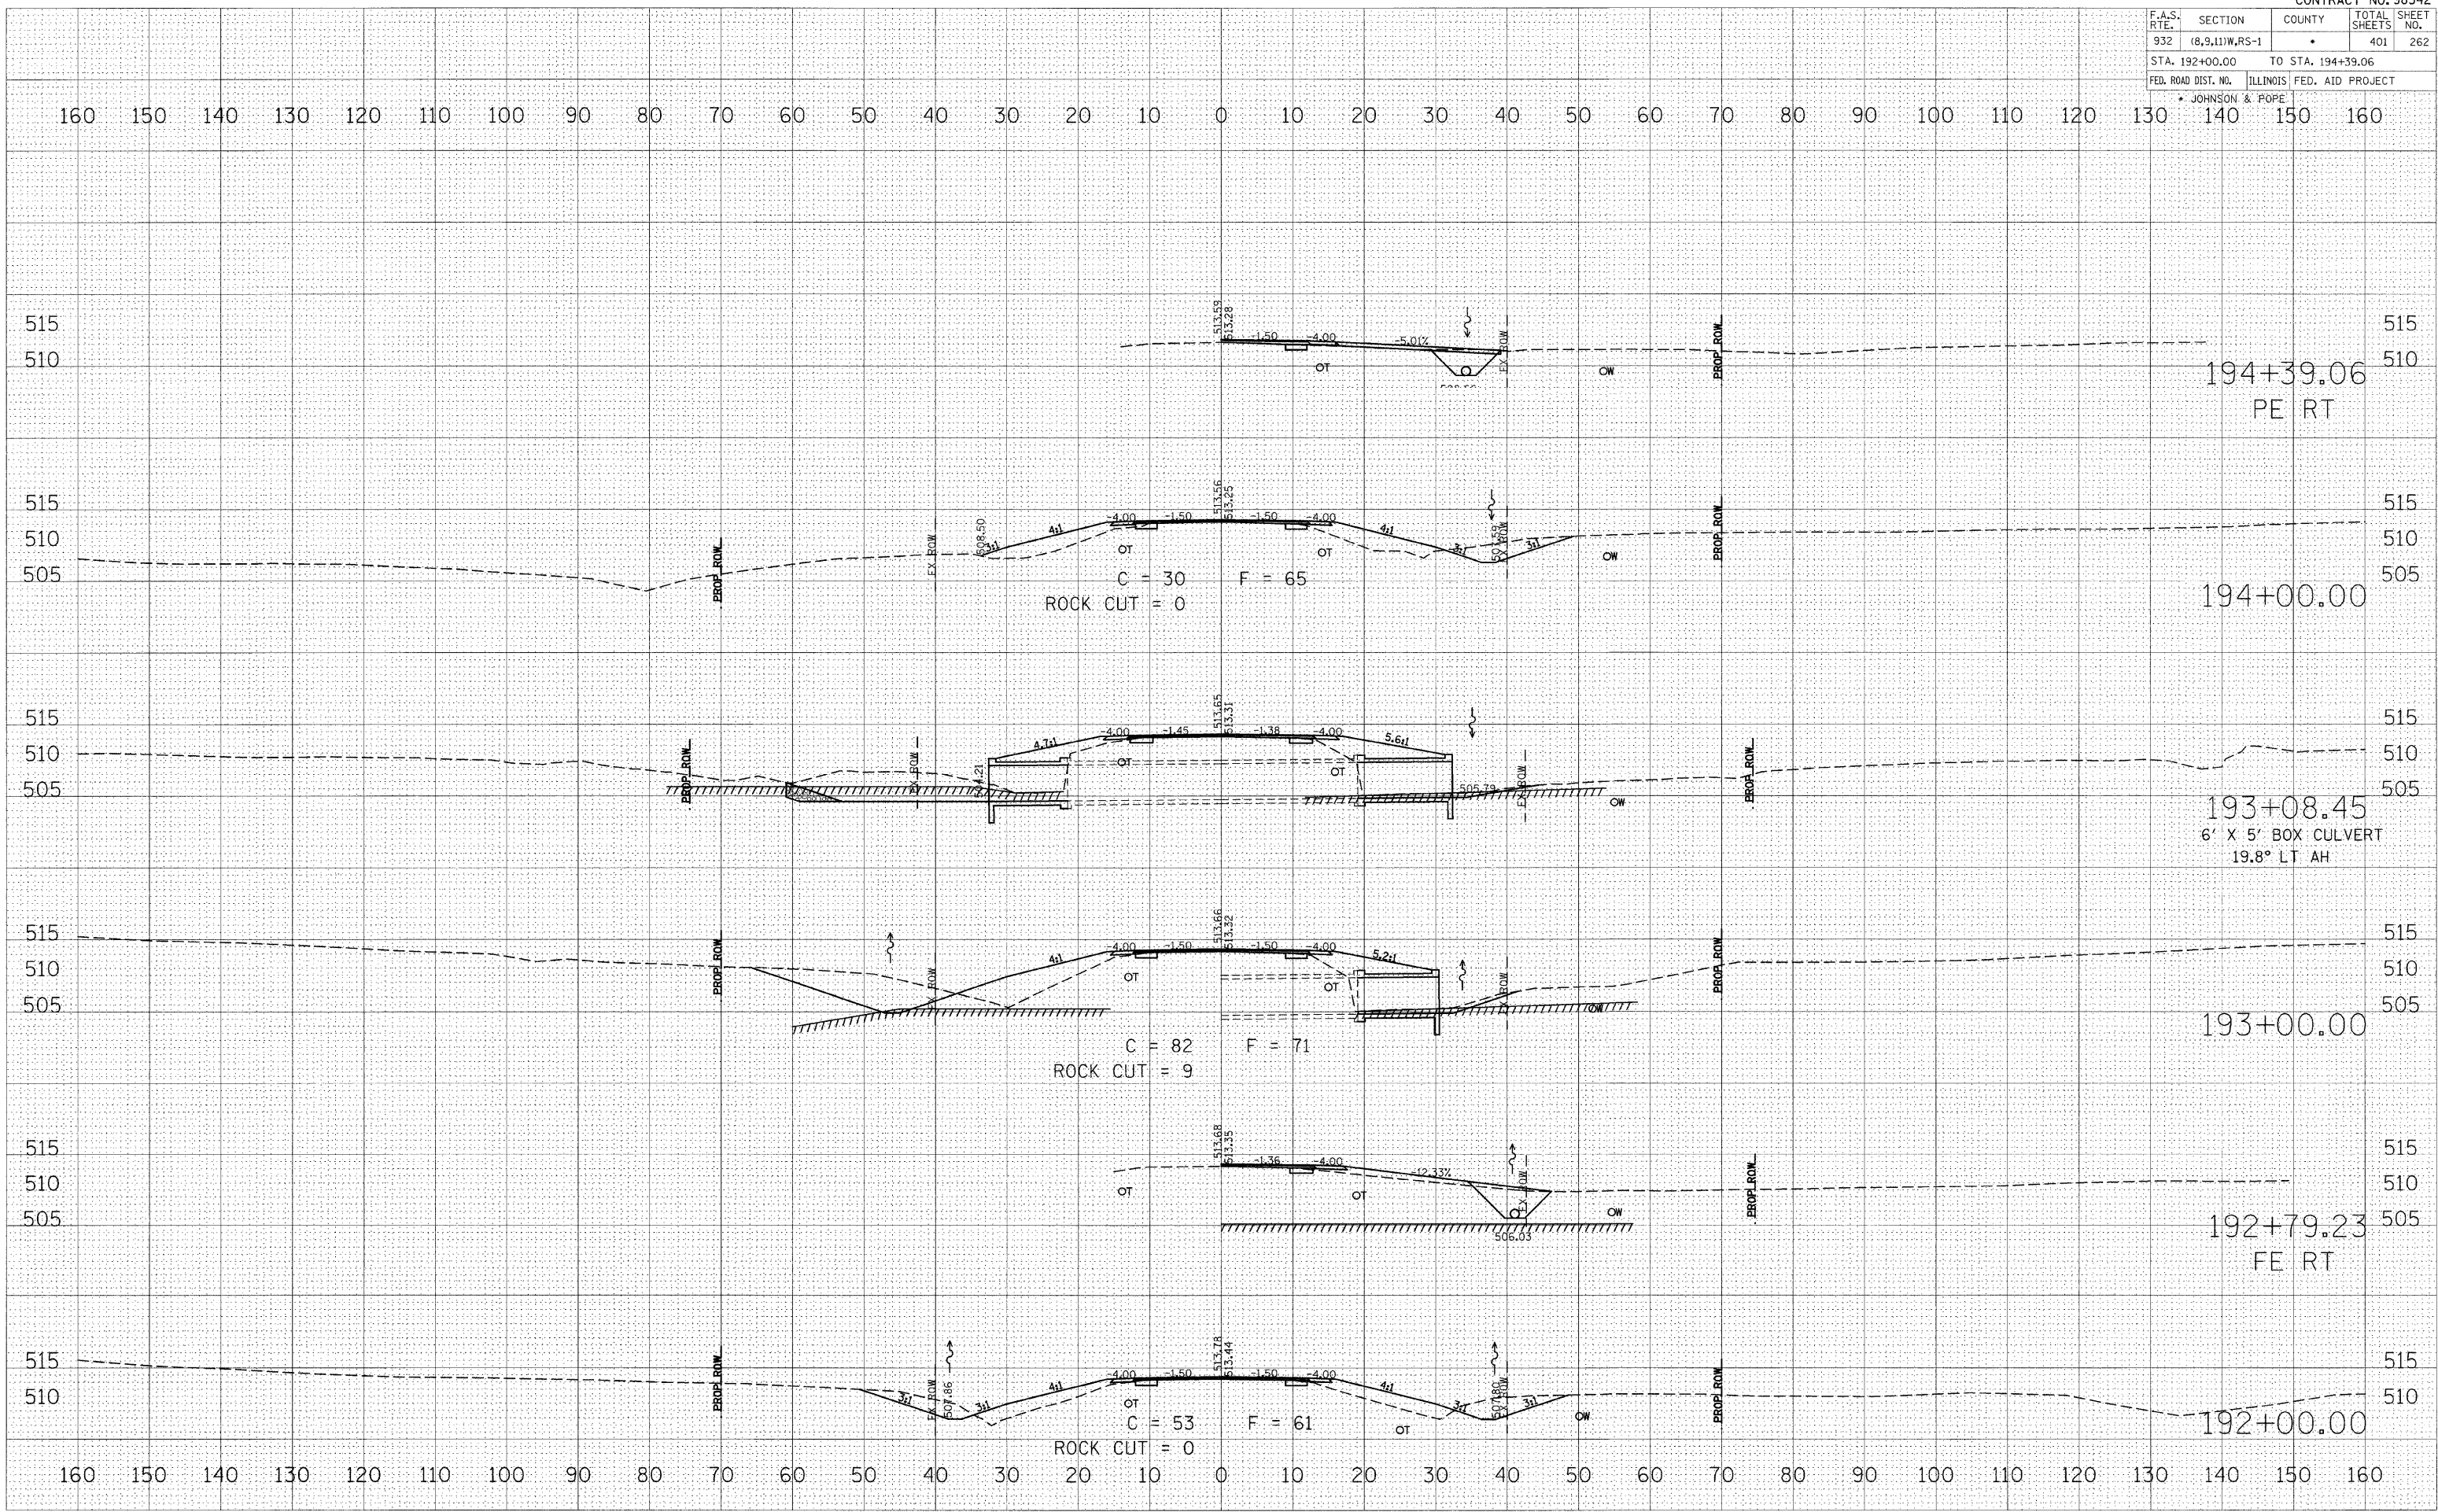

DATE	BY

DATE	BY

PLOT DATE * DATE *
 PLOT SCALE * SCALE *
 USER NAME * USER *