


F.A.S. RTE.	SECTION	COUNTY	TOTAL SHEETS	SHEET NO.
932	(8,9,11)W,RS-1	•	401	296
STA. 314+00.00 TO STA. 316+00.00				
FED. ROAD DIST. NO. ILLINOIS FED. AID PROJECT				
• JOHNSON & POPE				

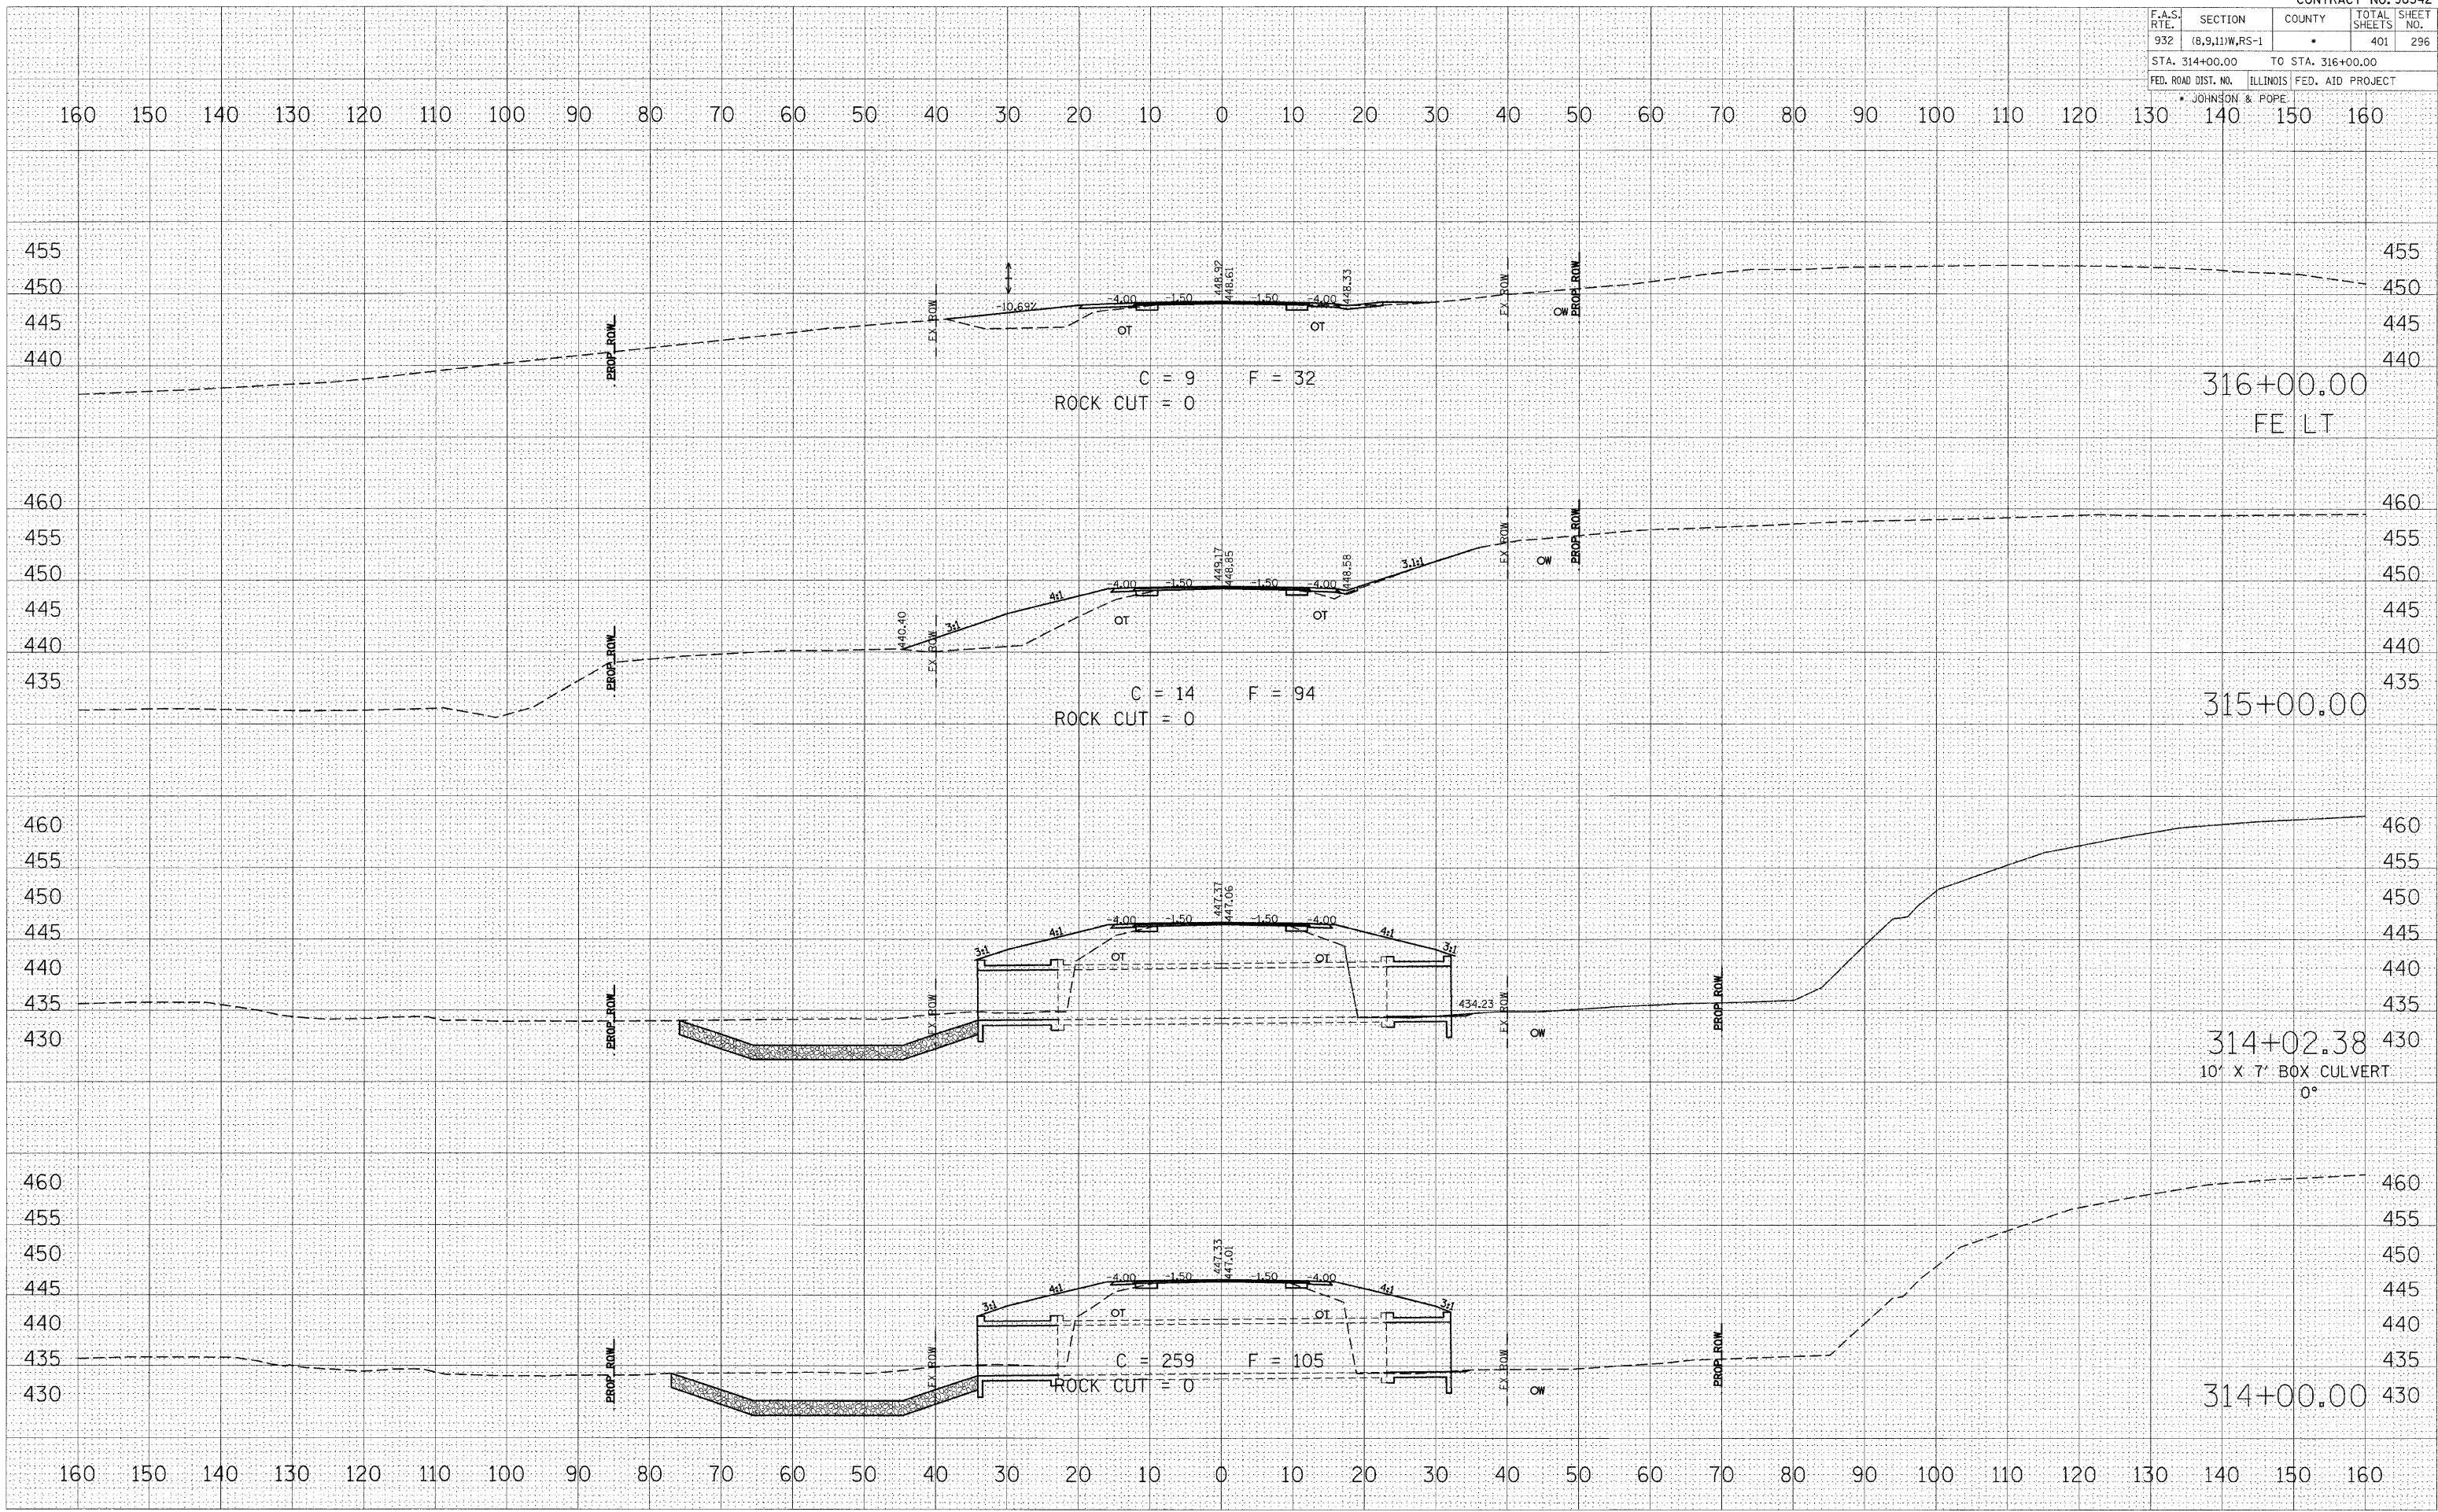

DATE	BY

DATE	BY

PLOT DATE = \$DATE\$
 PLOT SCALE = \$SCALE\$
 USER NAME = \$USER\$