


F.A.S. RTE.	SECTION	COUNTY	TOTAL SHEETS	SHEET NO.
932	(8,9,11)W,RS-1	*	401	297
STA. 316+04.77 TO STA. 319+00.00				
FED. ROAD DIST. NO.		ILLINOIS FED. AID PROJECT		
* JOHNSON & POPE				

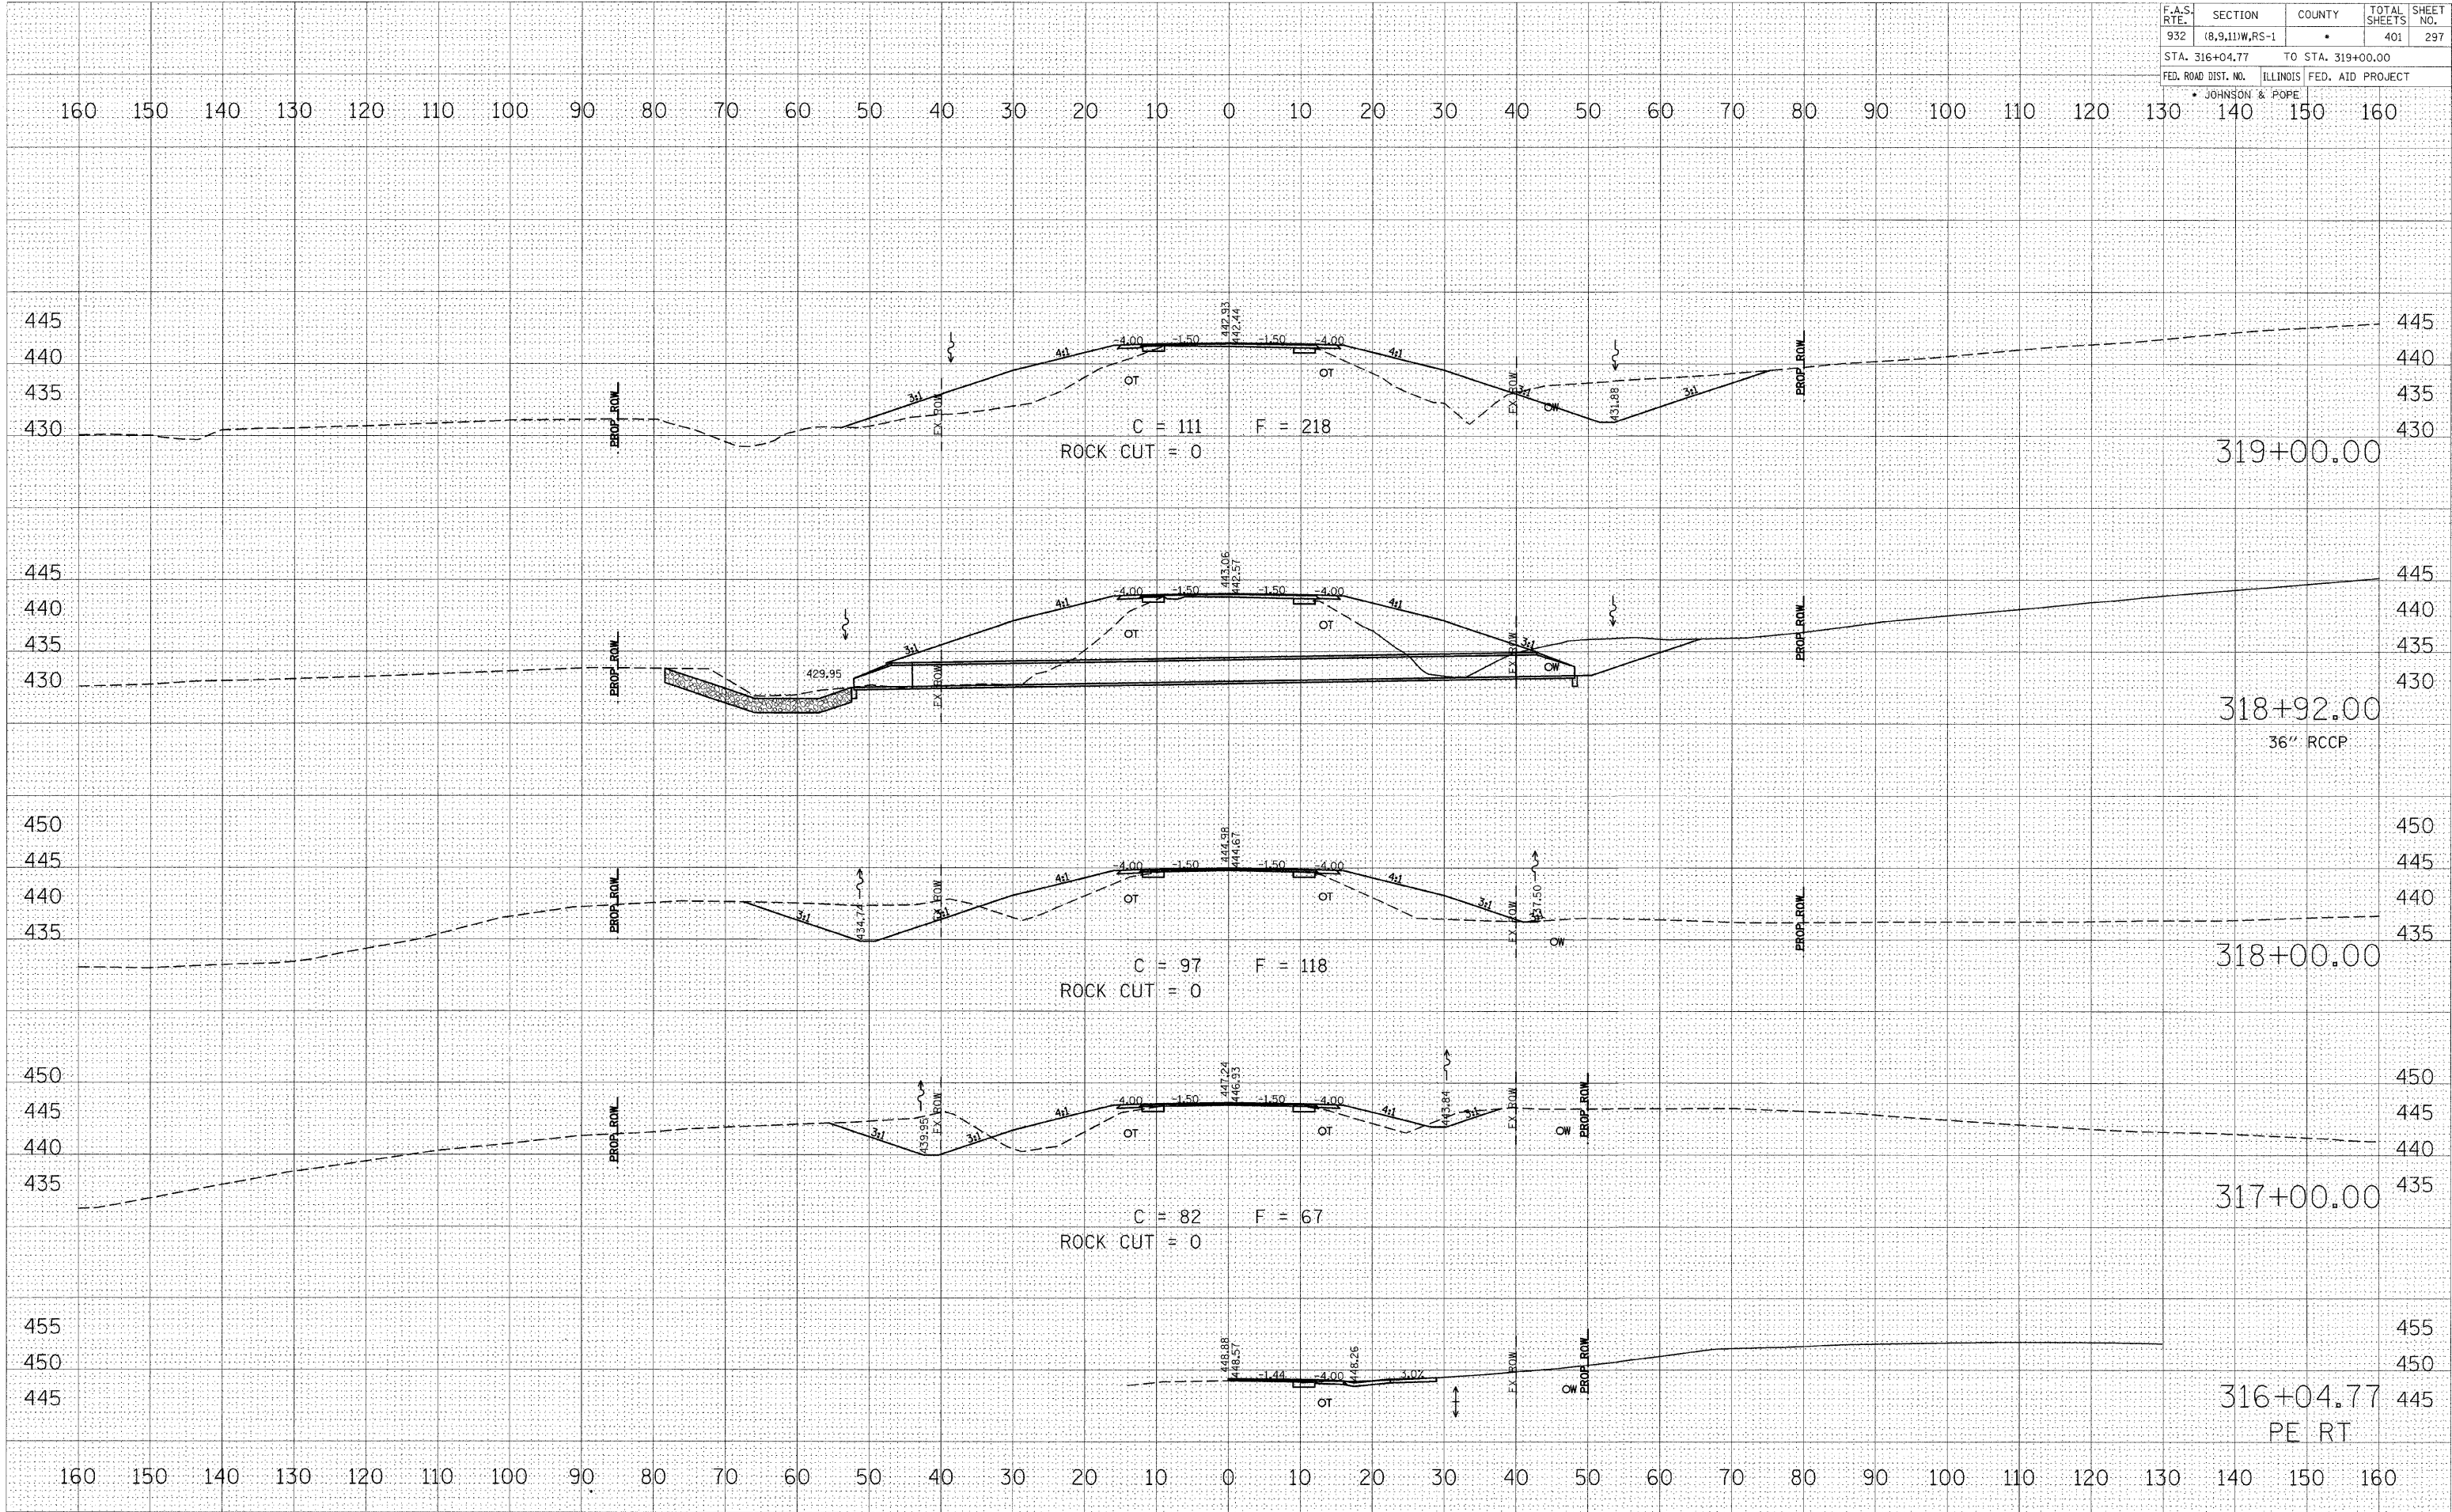

DATE	BY

DATE	BY

PLOT DATE = #DATE#
 PLOT SCALE = #SCALE#
 USER NAME = #USER#