


F.A.S. RTE.	SECTION	COUNTY	TOTAL SHEETS	SHEET NO.
932	(8,9,11)W,RS-1	*	401	311
STA. 371+64.46		TO STA. 373+94.15		
FED. ROAD DIST. NO.		ILLINOIS		FED. AID PROJECT
* JOHNSON & POPE				

BY	DATE

BY	DATE

ORIGINAL SURVEY	SURVEYED	FLOTTED	TEMPLATE	NO.

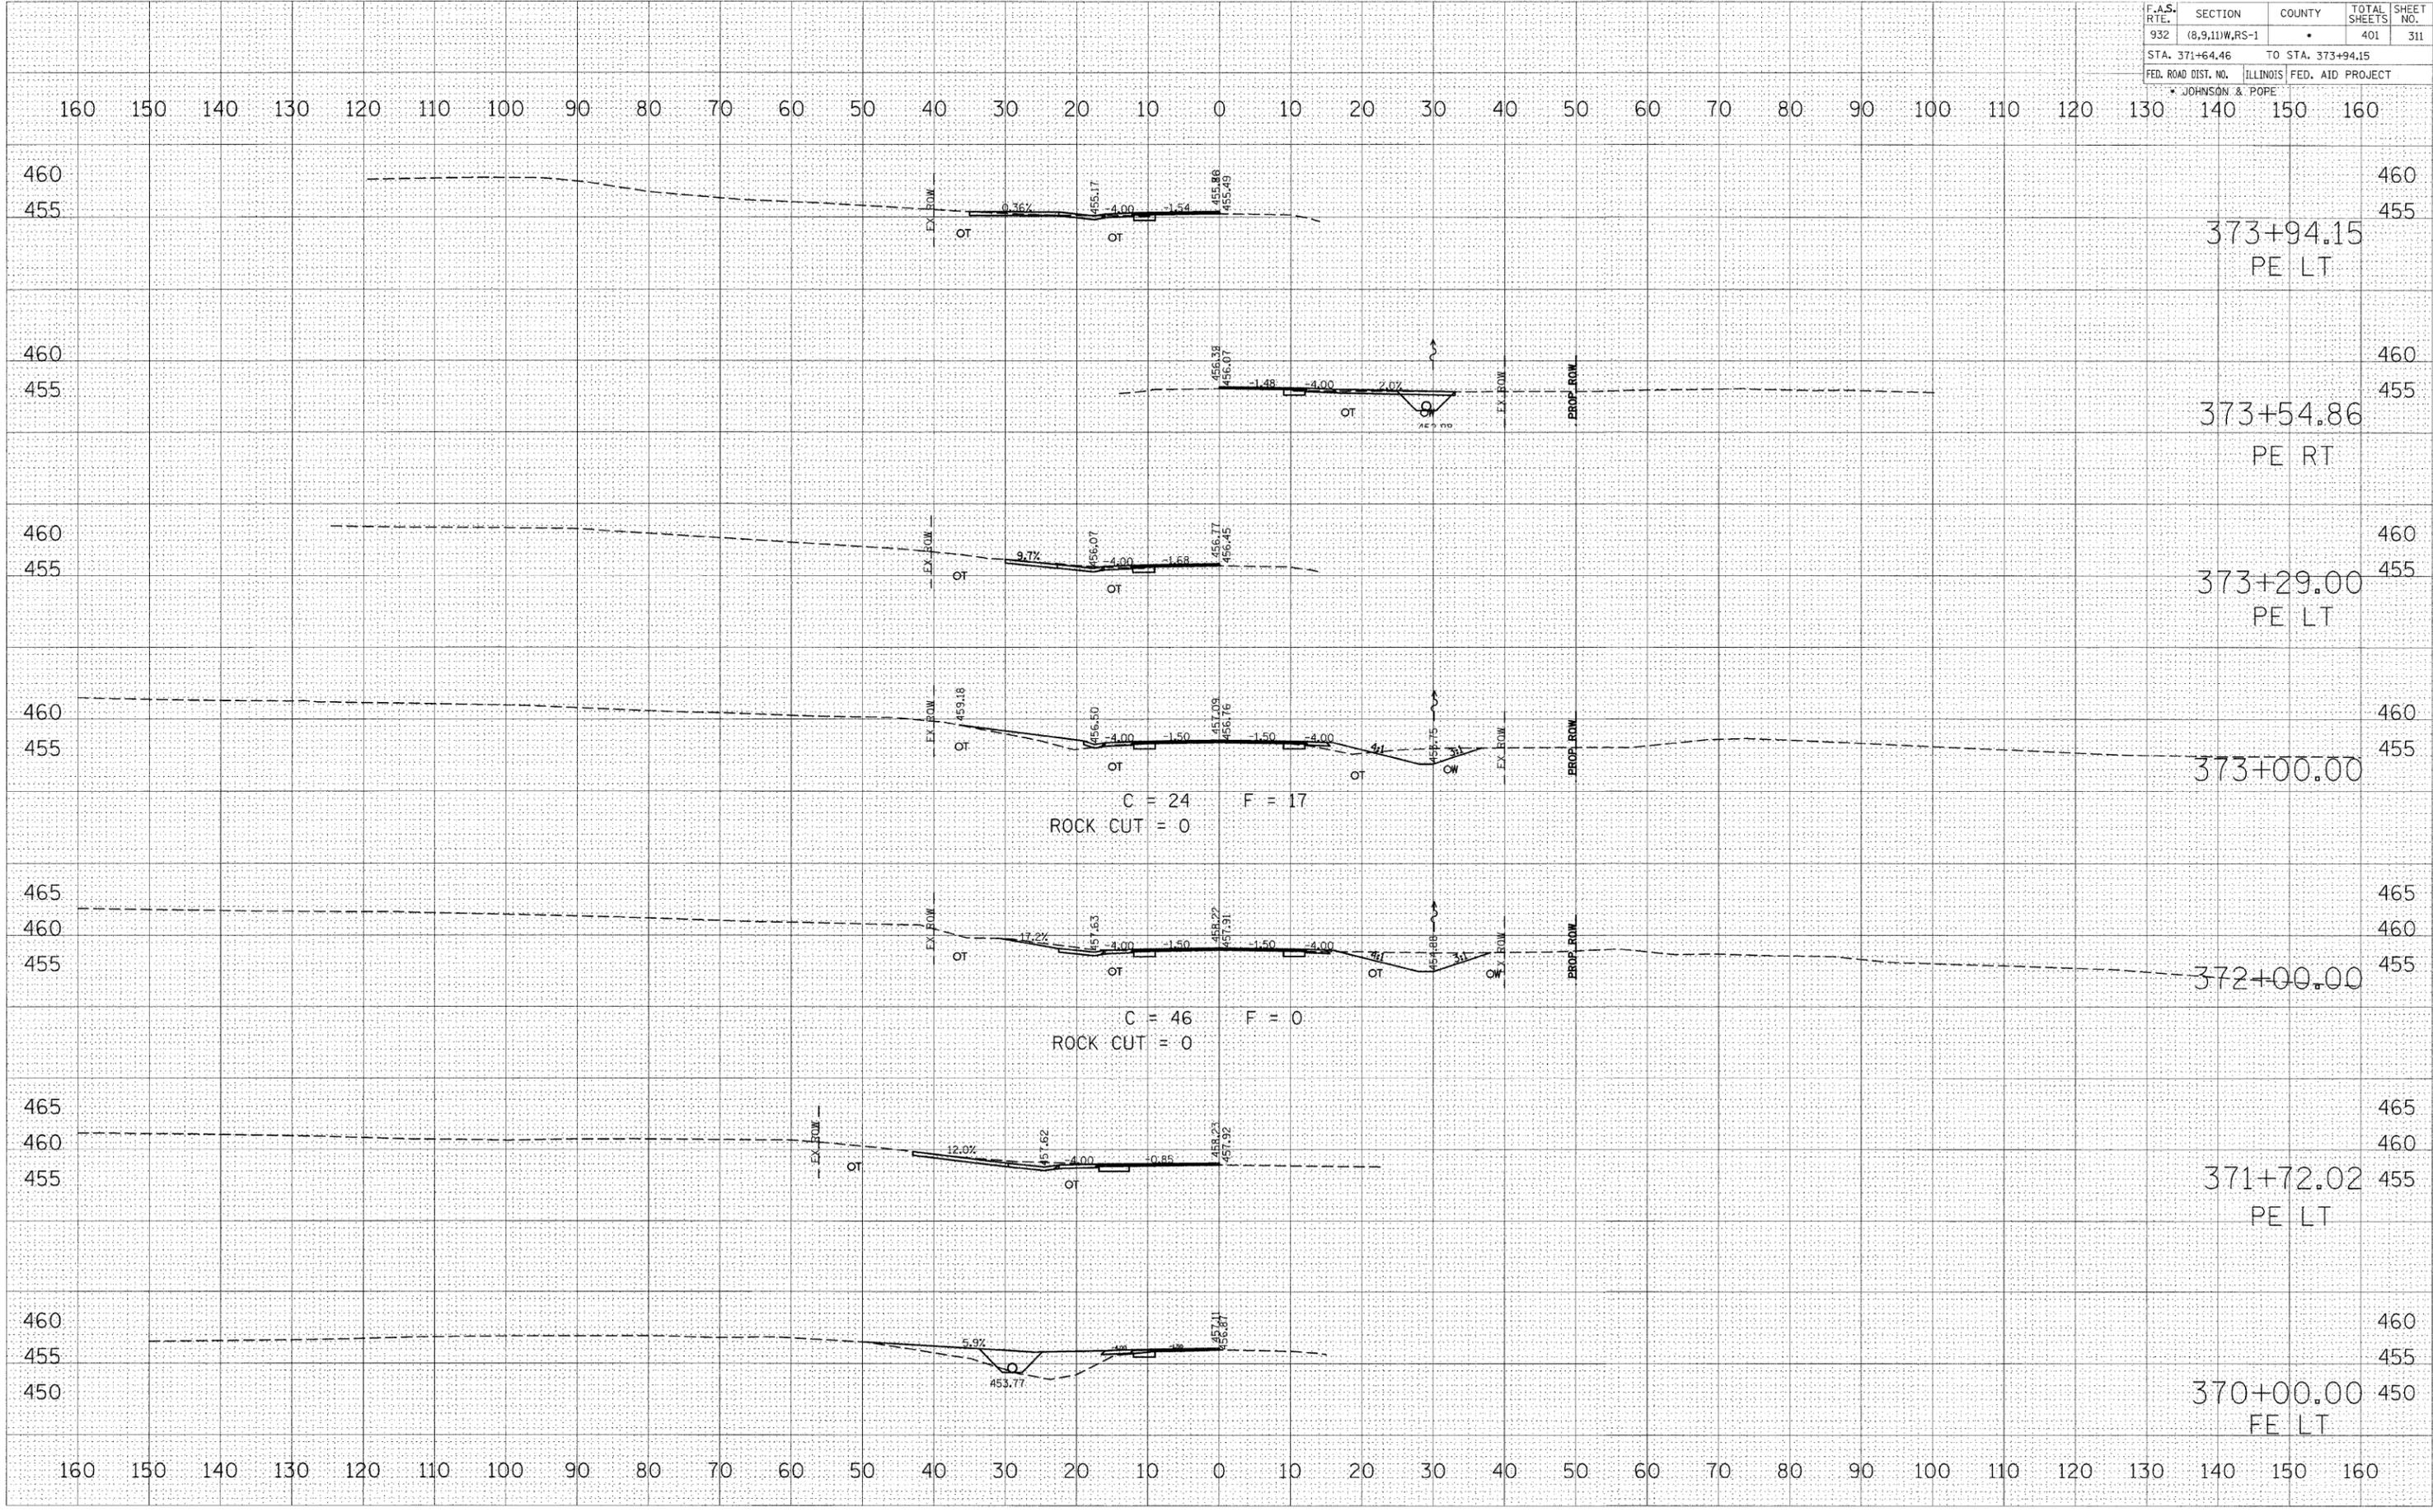

PLOT DATE	DATE	SCALE	USER