


F.A.S. RTE.	SECTION	COUNTY	TOTAL SHEETS	SHEET NO.
932	(8,9,11)W,RS-1	*	401	314
STA. 380+00.00		TO STA. 383+00.00		
FED. ROAD DIST. NO.		ILLINOIS FED. AID PROJECT		
* JOHNSON & POPE				

BY	DATE

BY	DATE

ORIGINAL SURVEYED SURVEY PLOTTED TEMPLATE  
 NO. BOOK NO. AREAS CHECKED  
 PLOT DATE = #DATE#  
 PLOT SCALE = #SCALE#  
 USER NAME = #USER#

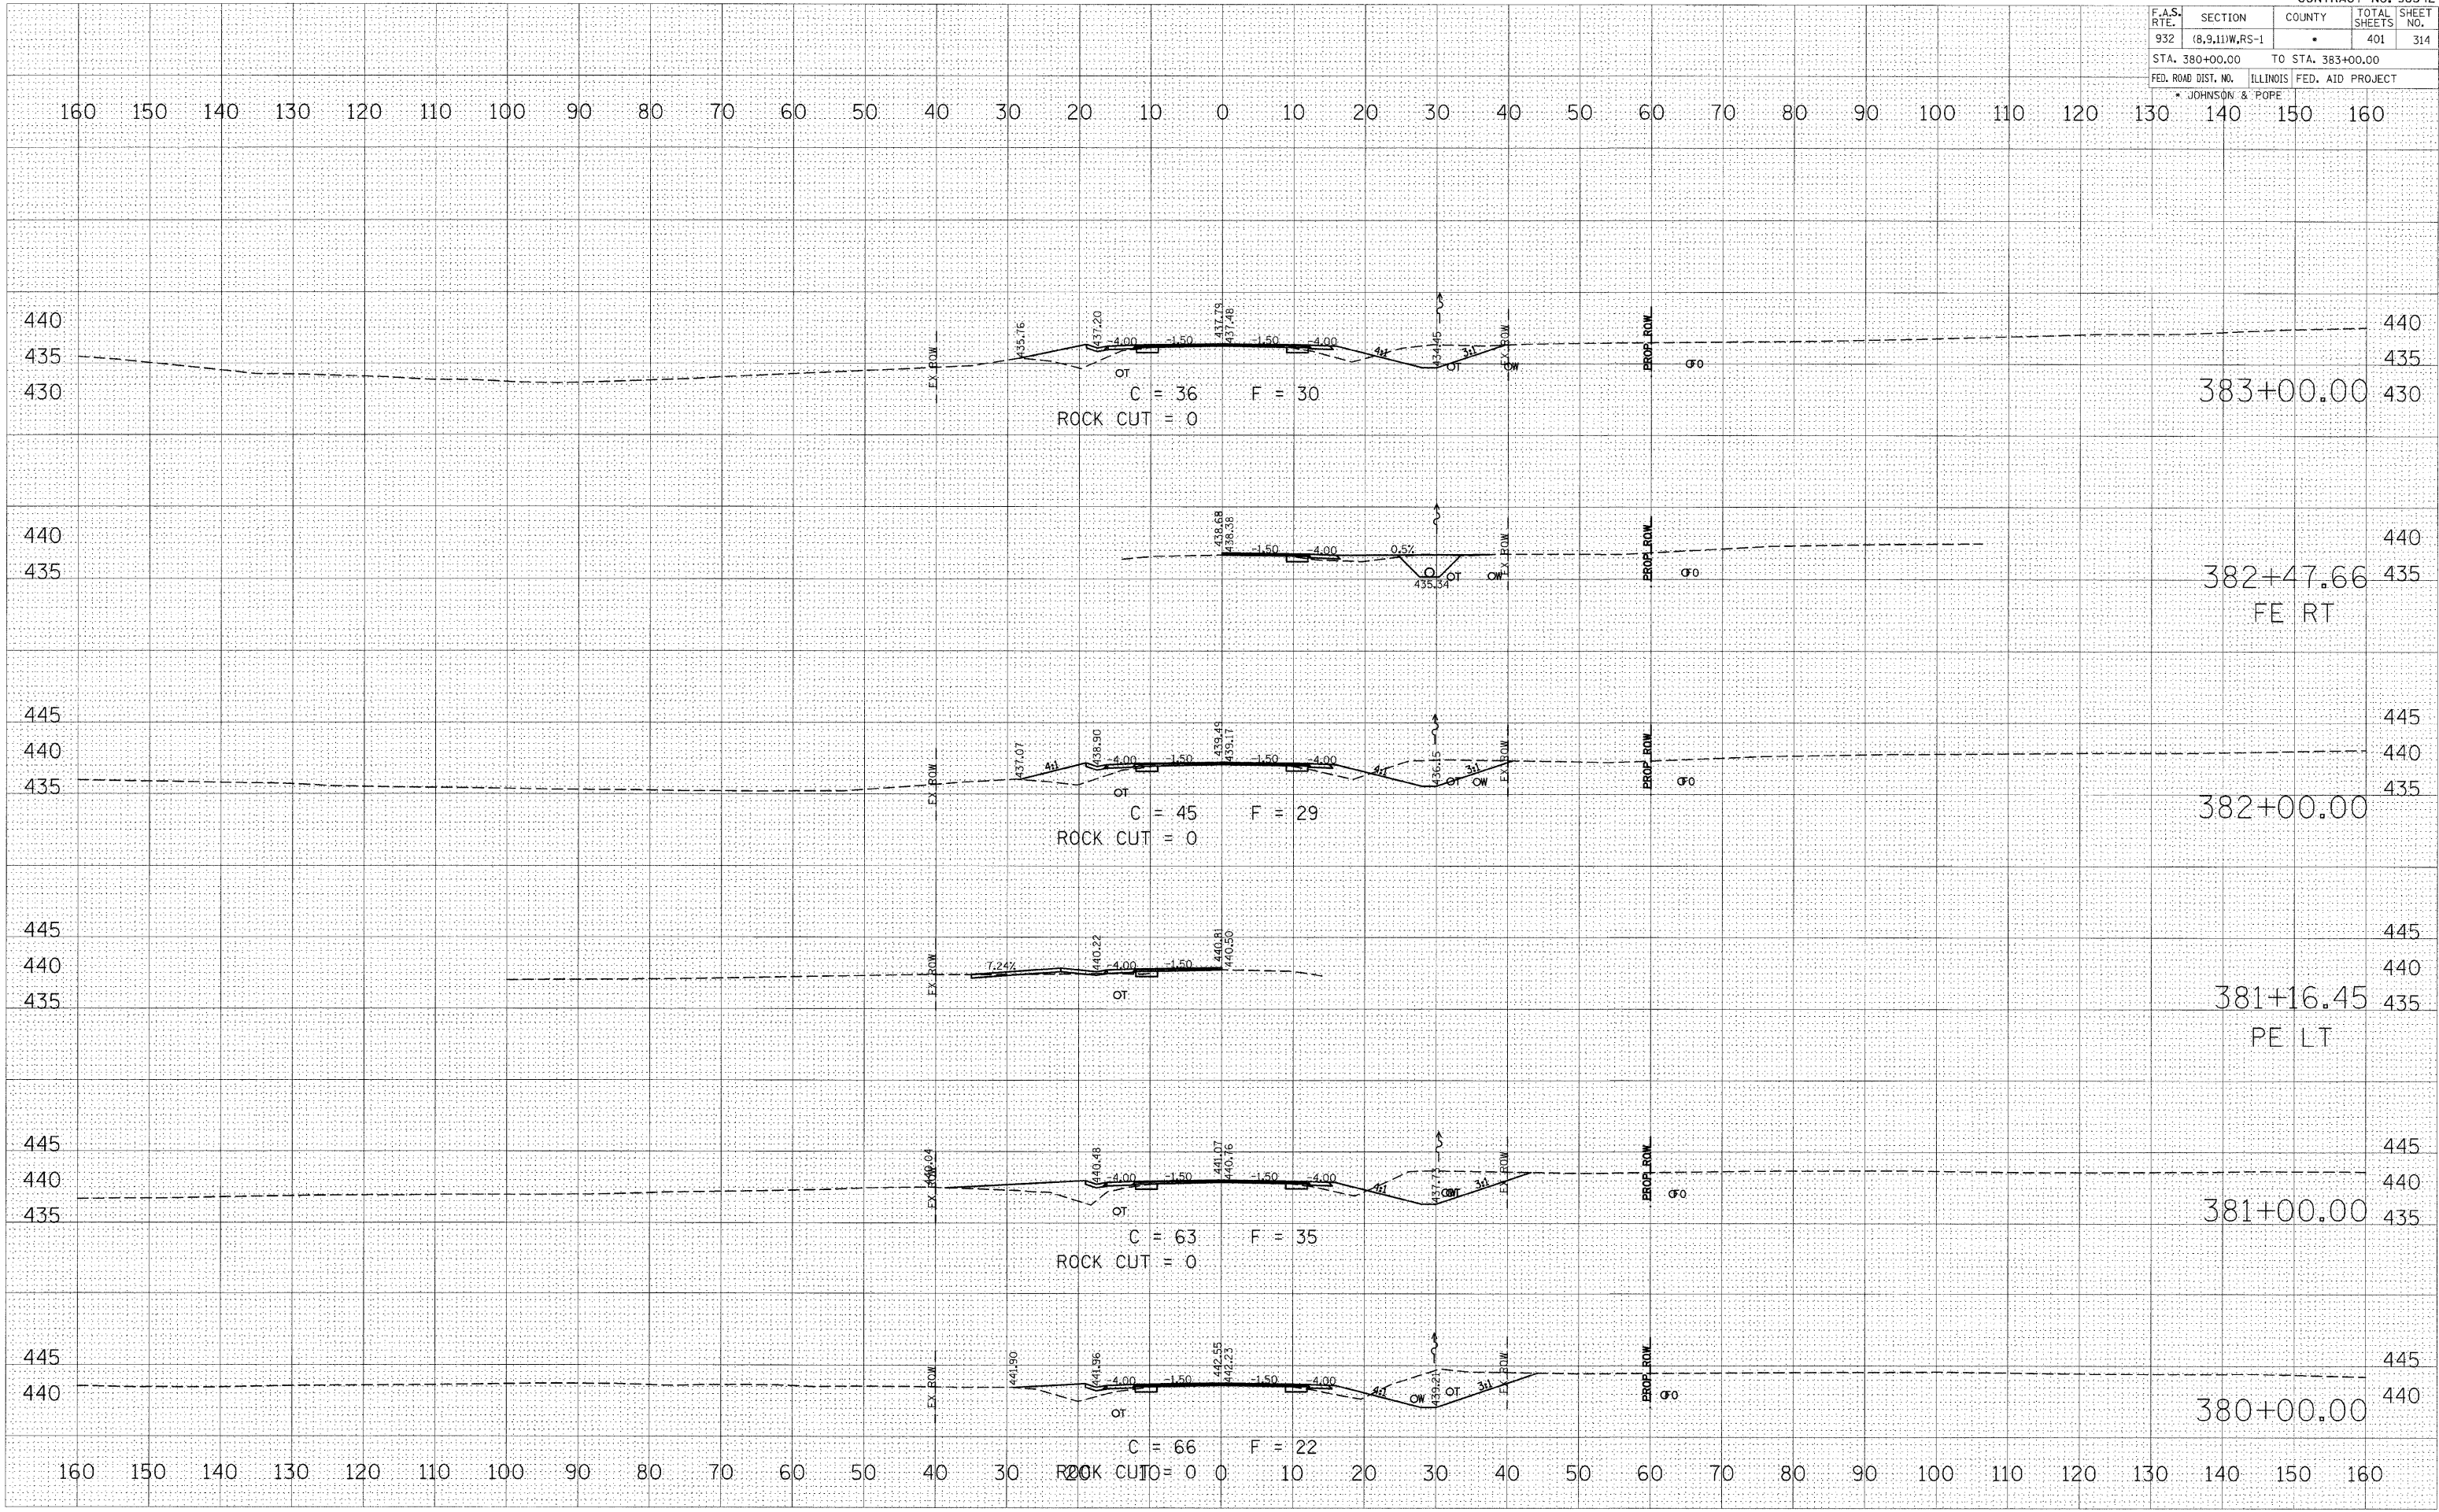

160 150 140 130 120 110 100 90 80 70 60 50 40 30 20 10 0 10 20 30 40 50 60 70 80 90 100 110 120 130 140 150 160

440  
435  
430  
440  
435  
430  
383+00.00

C = 36 F = 30  
 ROCK CUT = 0

440  
435  
440  
435  
440  
435  
382+47.66  
FE RT

C = 45 F = 29  
 ROCK CUT = 0

445  
440  
435  
445  
440  
435  
382+00.00

445  
440  
435  
445  
440  
435  
381+16.45  
PE LT

C = 63 F = 35  
 ROCK CUT = 0

445  
440  
435  
445  
440  
435  
381+00.00

C = 66 F = 22  
 ROCK CUT = 0

445  
440  
435  
445  
440  
435  
380+00.00

160 150 140 130 120 110 100 90 80 70 60 50 40 30 20 10 0 10 20 30 40 50 60 70 80 90 100 110 120 130 140 150 160