


F.A.S. RTE.	SECTION	COUNTY	TOTAL SHEETS	SHEET NO.
932	(6,9,11)W,RS-1	*	401	323
STA. 401+00.00 TO STA. 402+55.00				
FED. ROAD DIST. NO.		ILLINOIS FED. AID PROJECT		
* JOHNSON & POPE				

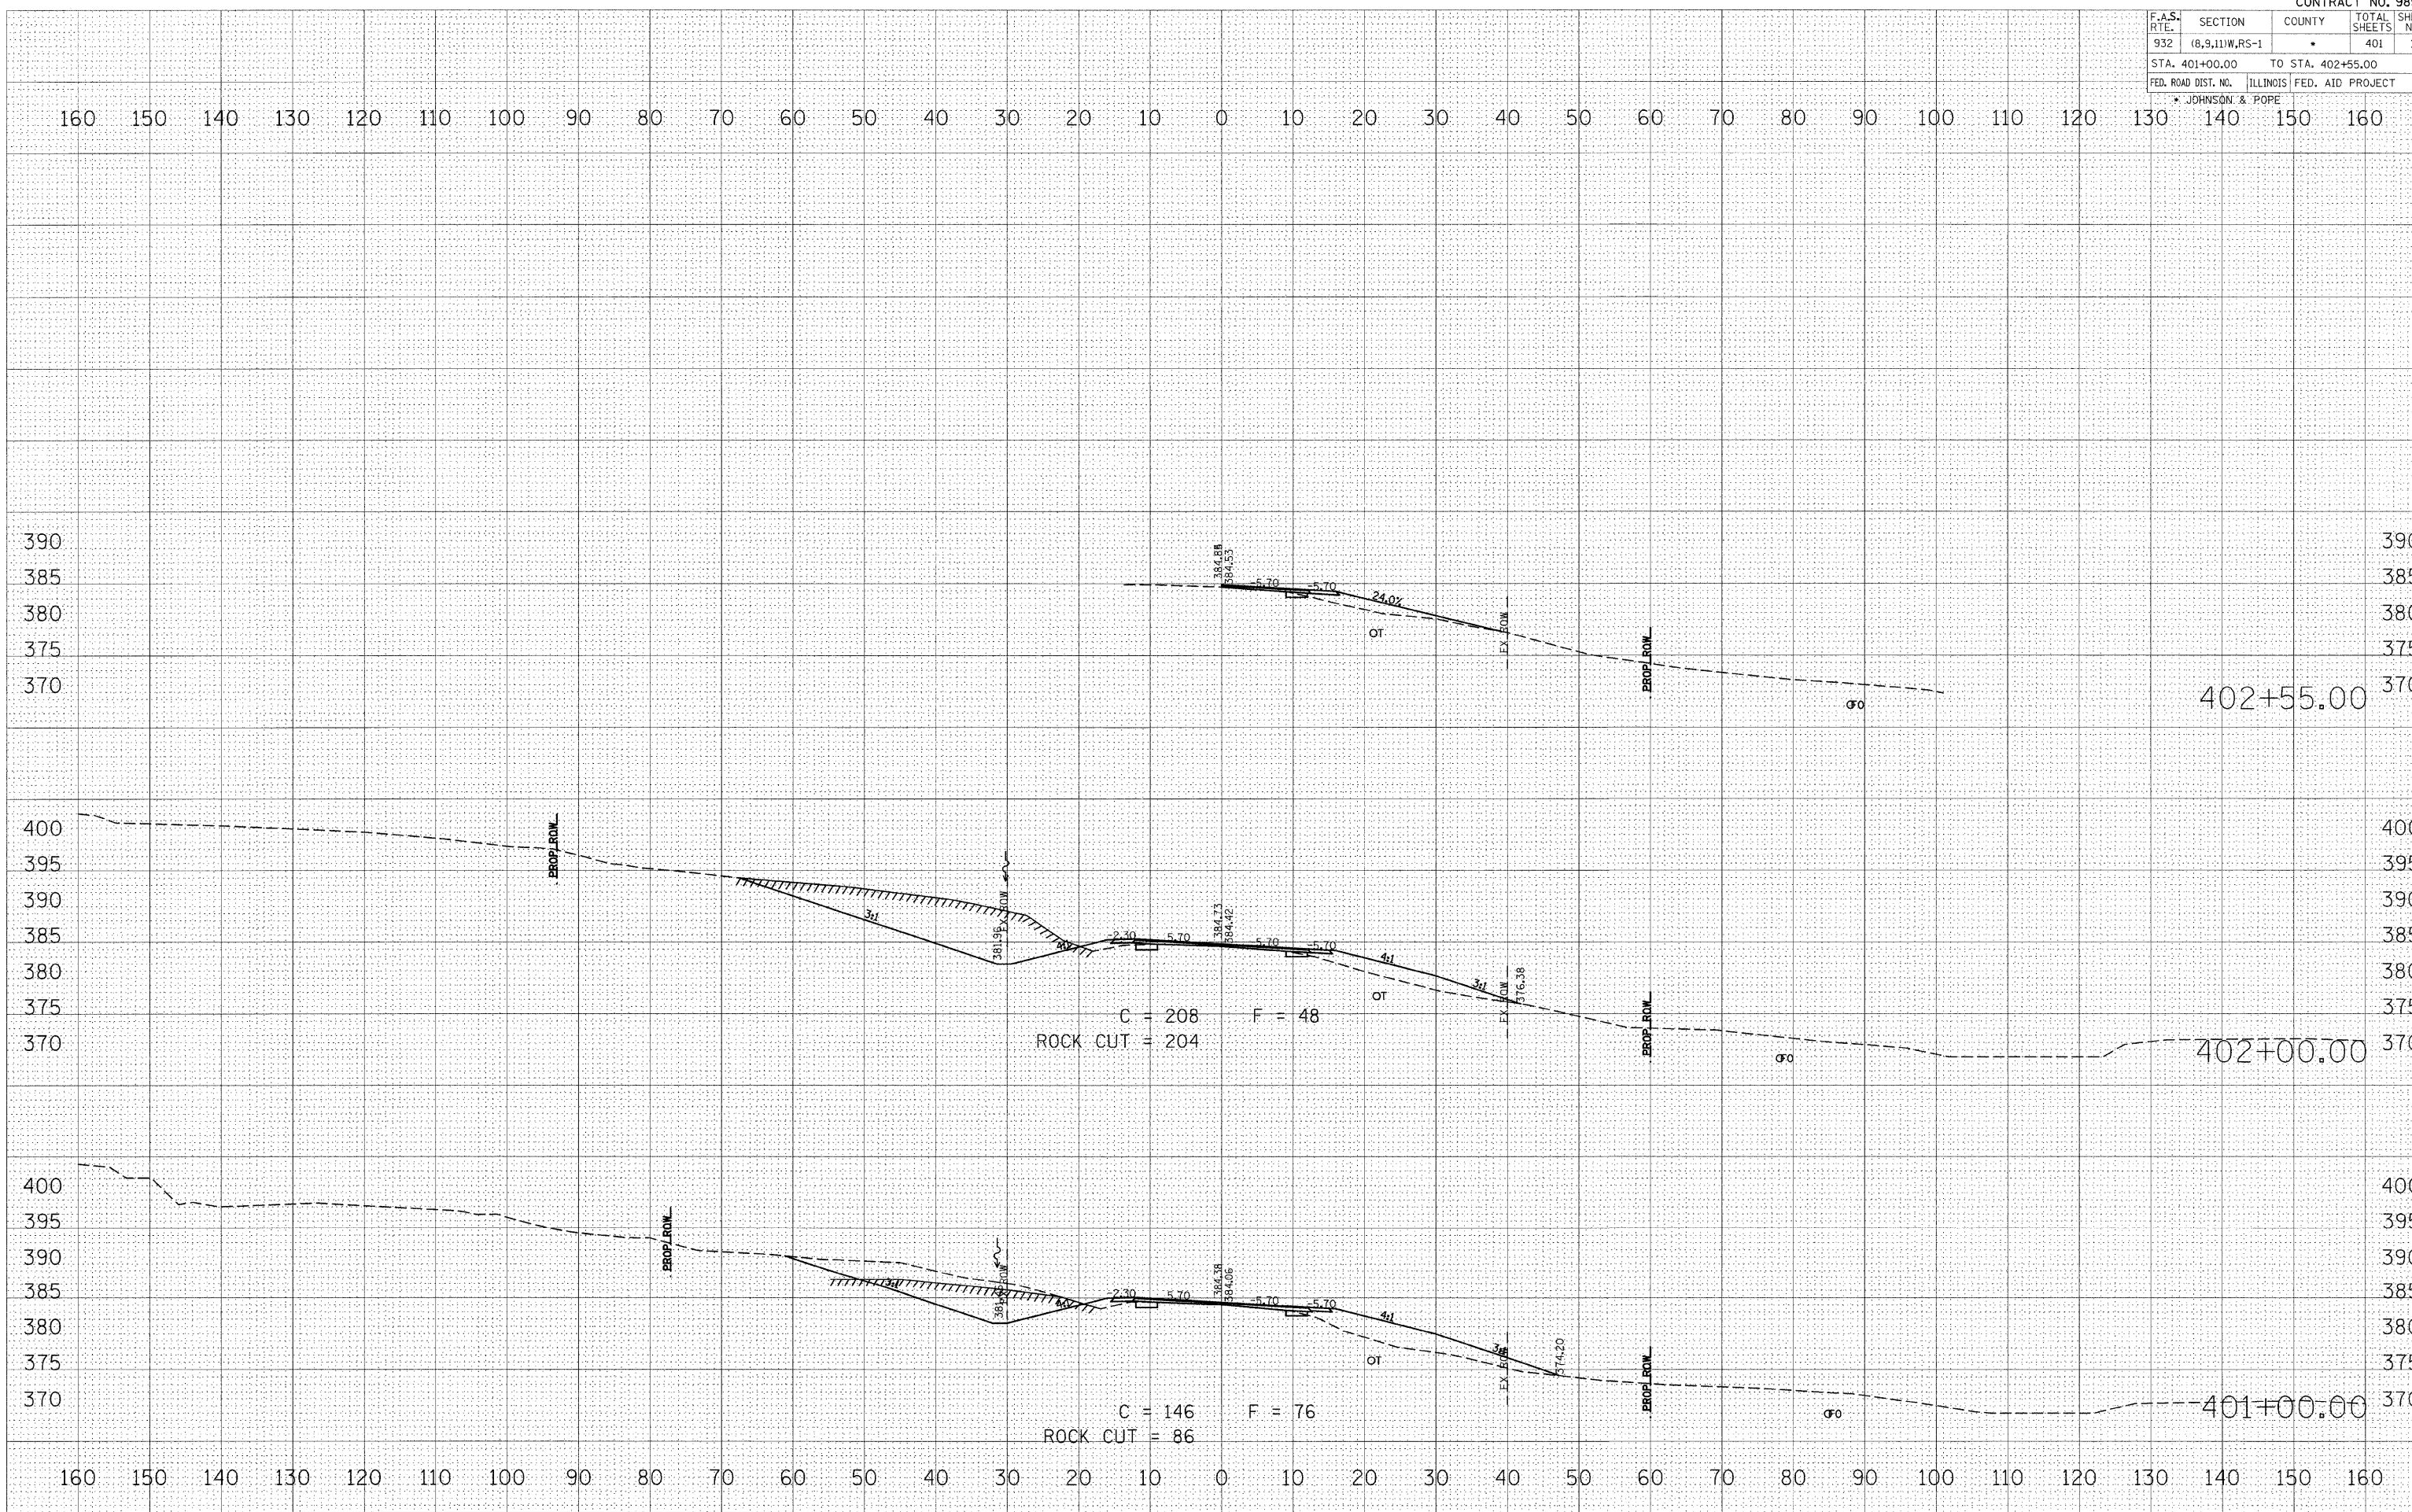

BY: _____ DATE: _____
 SURVEYED _____ SURVEYED _____
 PLOTTED _____ PLOTTED _____
 TEMPLATE _____ TEMPLATE _____
 NOTE BOOK _____ NOTE BOOK _____
 NO. _____ AREAS CHECKED _____

BY: _____ DATE: _____
 SURVEYED _____ SURVEYED _____
 PLOTTED _____ PLOTTED _____
 TEMPLATE _____ TEMPLATE _____
 NOTE BOOK _____ NOTE BOOK _____
 NO. _____ AREAS CHECKED _____

PLOT DATE = @DATE@
 PLOT SCALE = @SCALE@
 USER NAME = @USER@