


F.A.S. RTE.	SECTION	COUNTY	TOTAL SHEETS	SHEET NO.
932	(8,9,11)W,RS-1	*	401	336
STA. 440+24.25		TO STA. 443+00.00		
FED. ROAD DIST. NO.		ILLINOIS FED. AID PROJECT		
* JOHNSON & POPE				

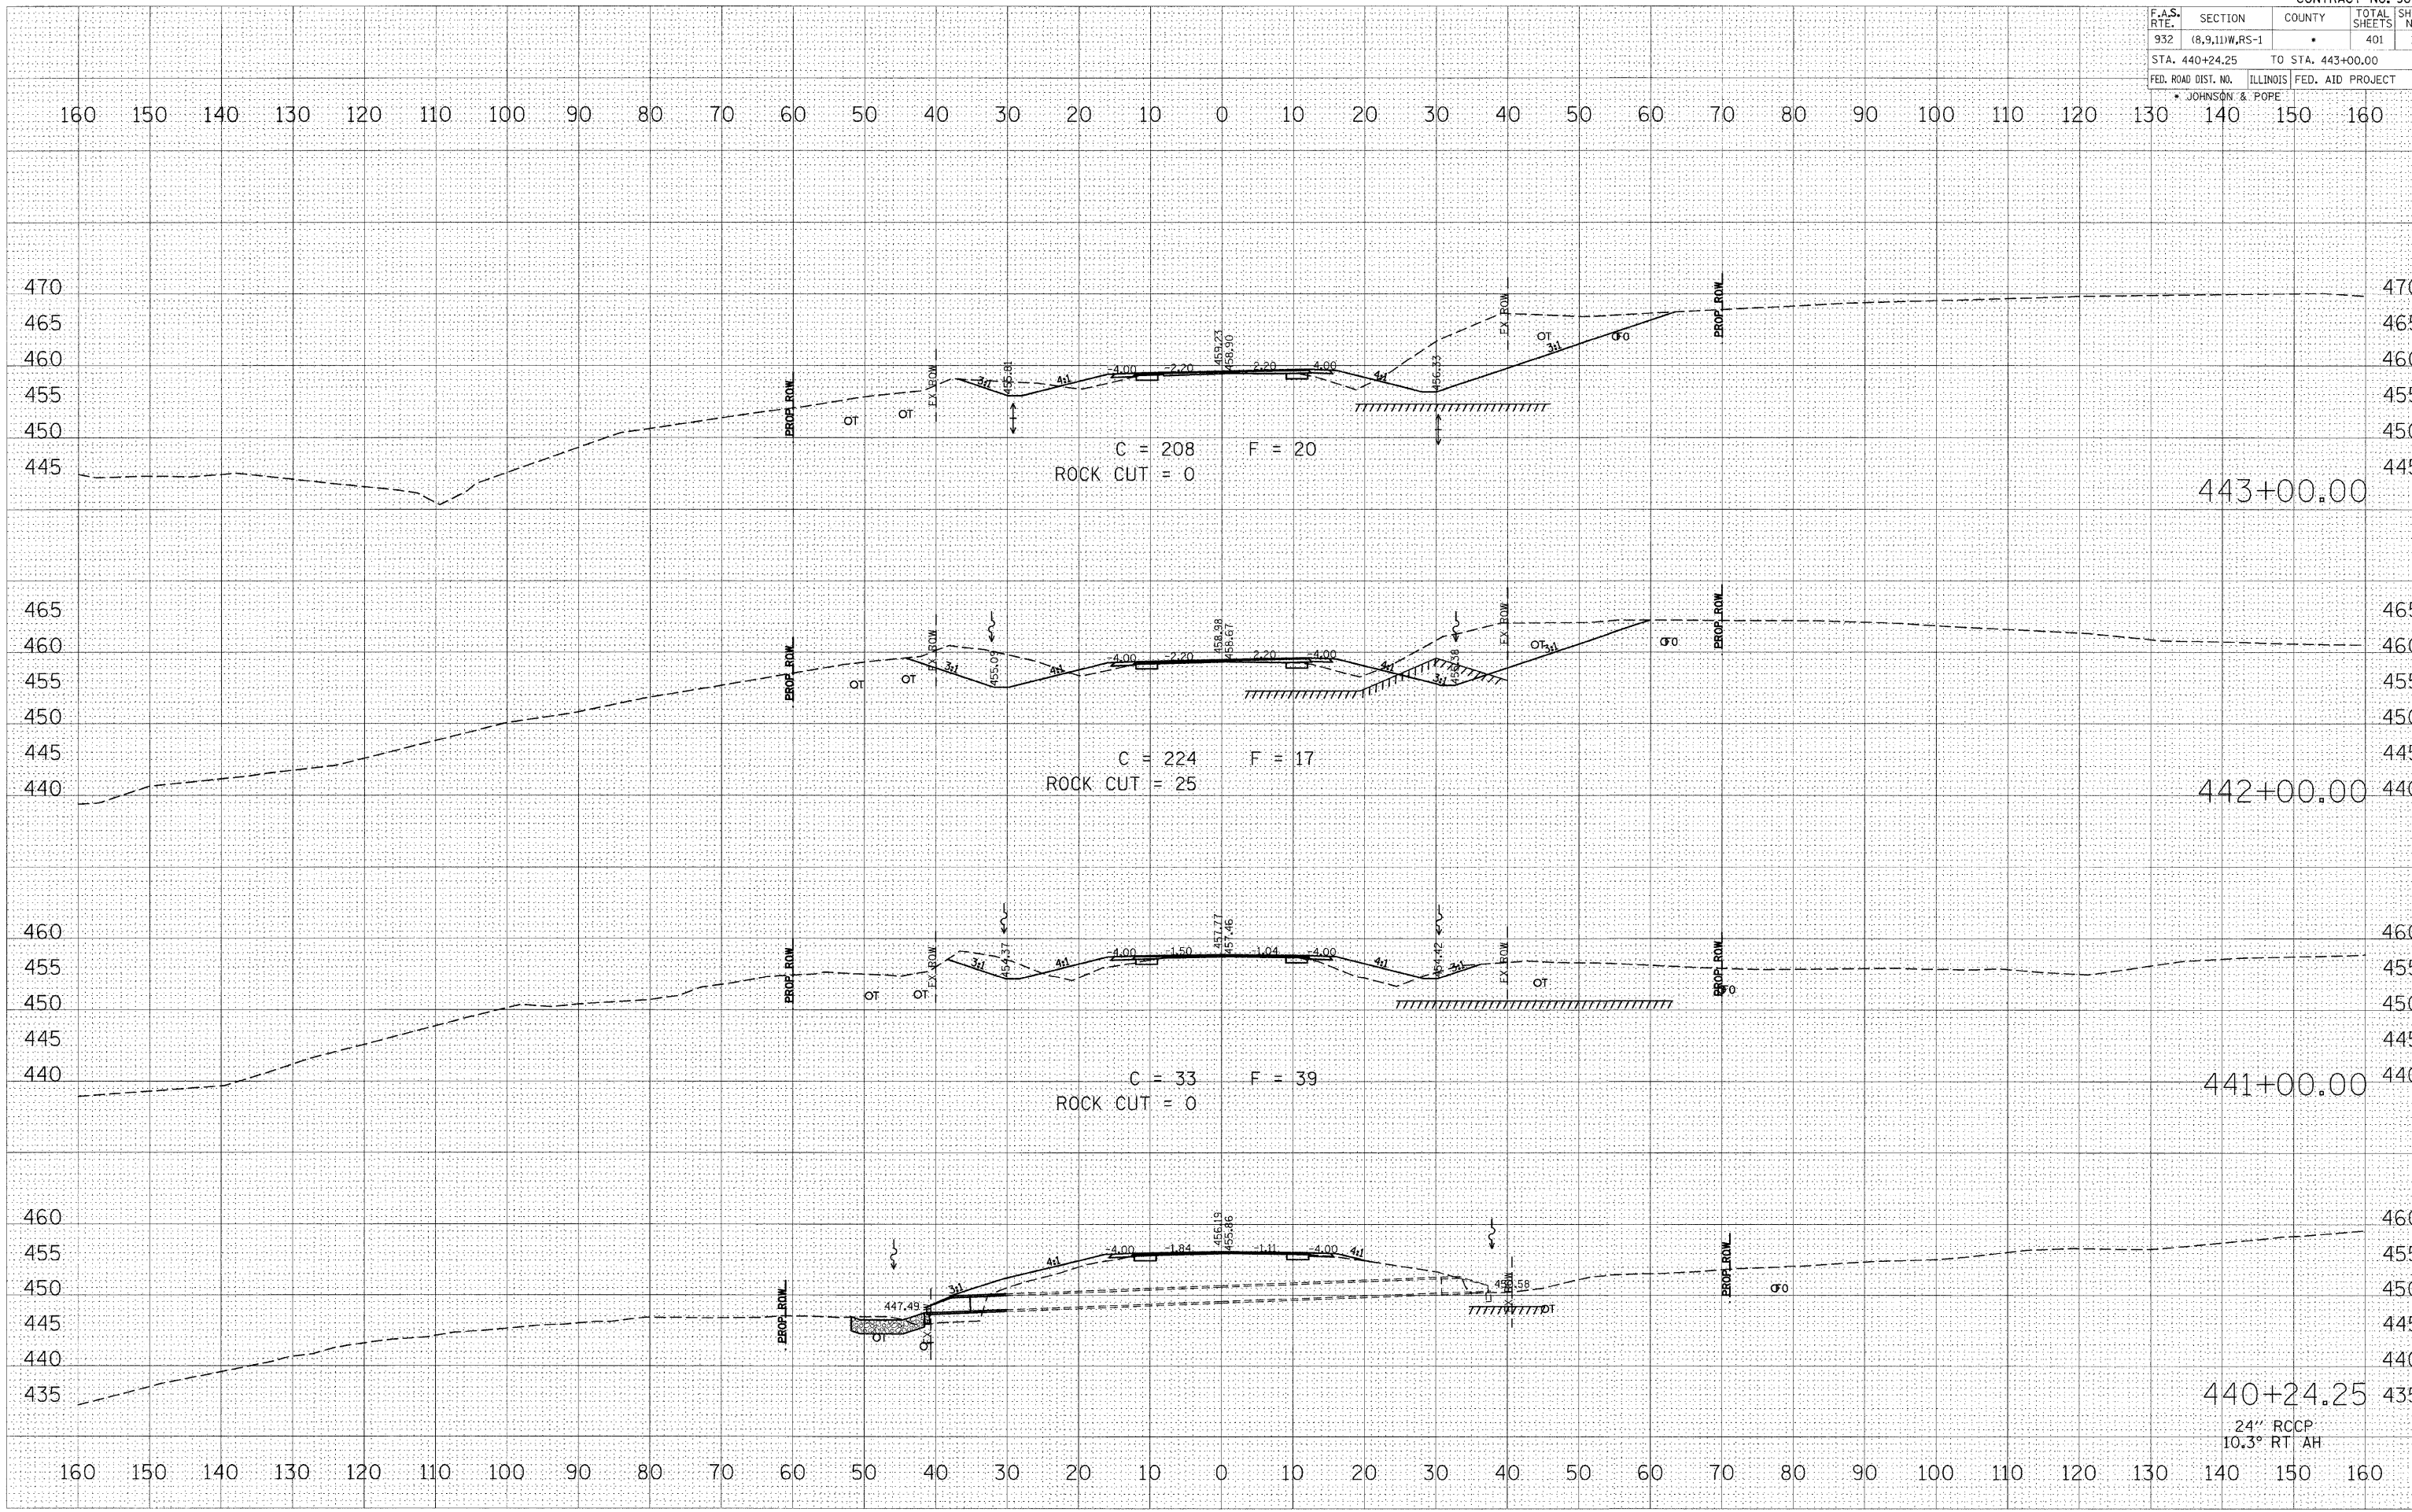

DATE	BY

NO.	AREAS CHECKED

DATE	BY

NO.	AREAS CHECKED

PLOT DATE = RDATE\*  
 PLOT SCALE = RSCALE\*  
 USER NAME = RUSER\*

24" RCCP  
10.3° RT AH