



F.A.S. RTE.	SECTION	COUNTY	TOTAL SHEETS	SHEET NO.
932	(8,9,11)W,RS-1	*	401	340
STA. 457+00.00 TO STA. 461+00.00				
FED. ROAD DIST. NO.		ILLINOIS	FED. AID PROJECT	
* JOHNSON & POPE				

160 150 140 130 120 110 100 90 80 70 60 50 40 30 20 10 0 10 20 30 40 50 60 70 80 90 100 110 120 130 140 150 160


DATE  
BY  
SURVEYED  
PLOTTED  
TEMPLATE  
NOTE BOOK  
AREAS CHECKED  
NO.

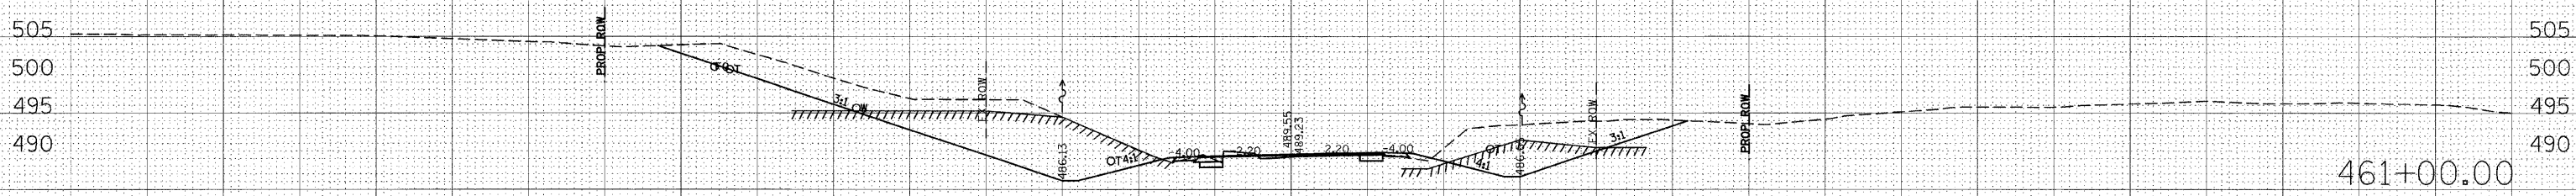


C = 437 F = 2  
ROCK CUT = 228

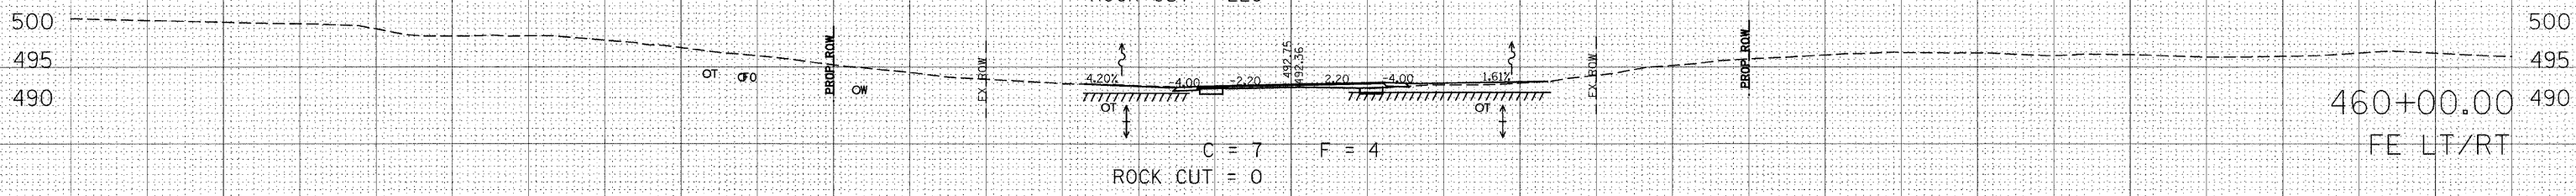


C = 7 F = 4  
ROCK CUT = 0  
FE LT/RT

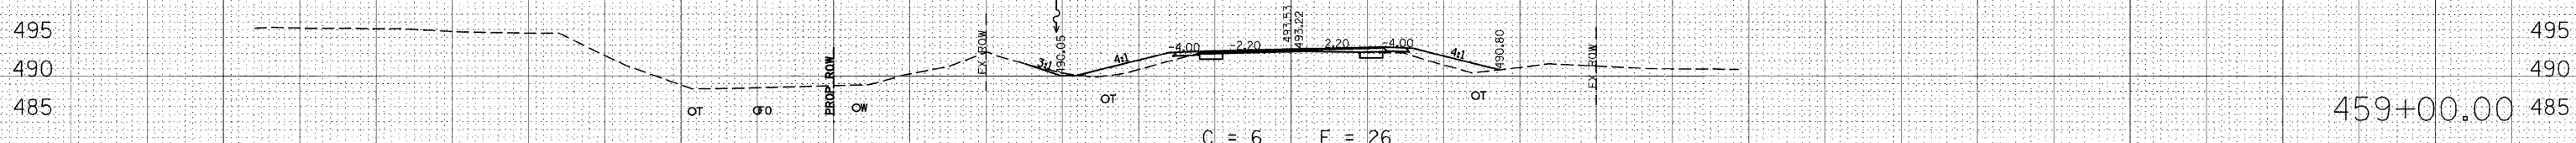

C = 6 F = 26  
ROCK CUT = 0

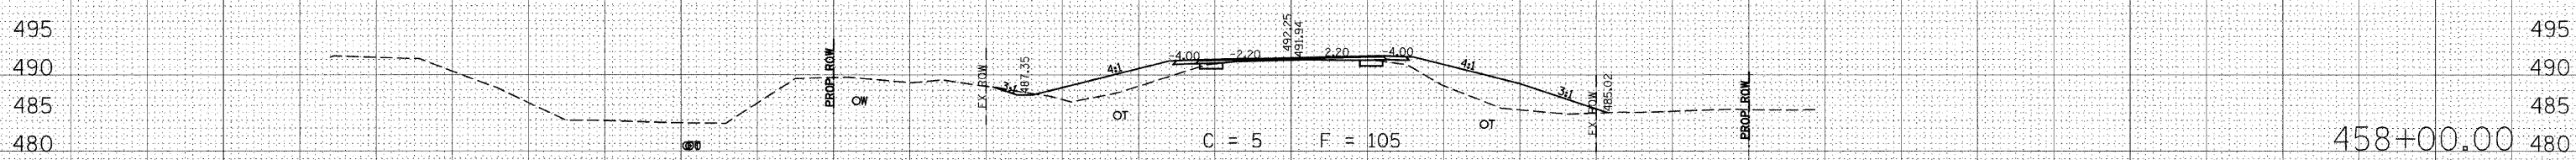

C = 5 F = 105  
ROCK CUT = 0

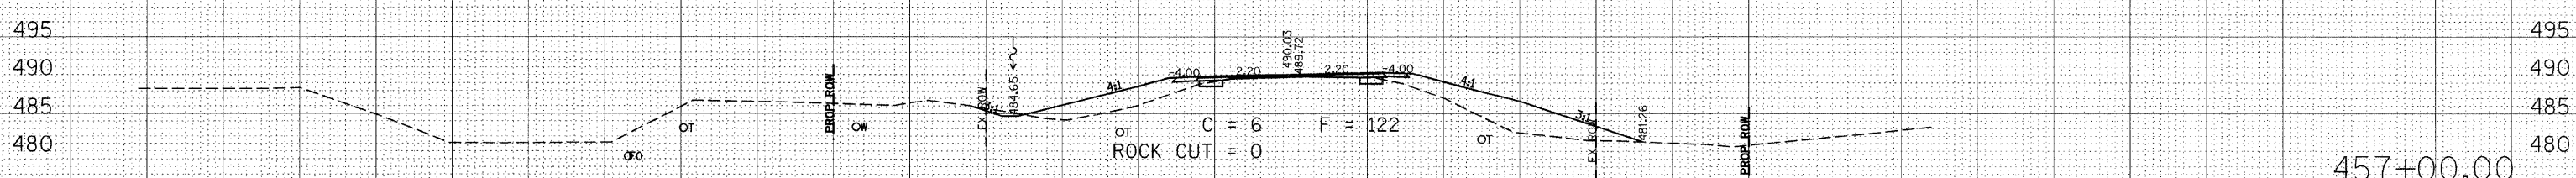

C = 6 F = 122  
ROCK CUT = 0

160 150 140 130 120 110 100 90 80 70 60 50 40 30 20 10 0 10 20 30 40 50 60 70 80 90 100 110 120 130 140 150 160

DATE  
BY  
SURVEYED  
PLOTTED  
TEMPLATE  
NOTE BOOK  
AREAS CHECKED  
NO.

DATE  
SCALE  
USER