

F.A.S. RTE.	SECTION	COUNTY	TOTAL SHEETS	SHEET NO.
932	(8,9,11)W,RS-1	*	401	341
STA. 462+00.00		TO STA. 465+00.00		
FED. ROAD DIST. NO.		ILLINOIS FED. AID PROJECT		
* JOHNSON & POPE				


BY	DATE

FINAL SURVEYED	PLOTTED	TEMPLATE	NO.

BY	DATE

ORIGINAL SURVEYED	PLOTTED	TEMPLATE	NO.

PLOT DATE = *DATE*
PLOT SCALE = *SCALE*
USER NAME = *USER*

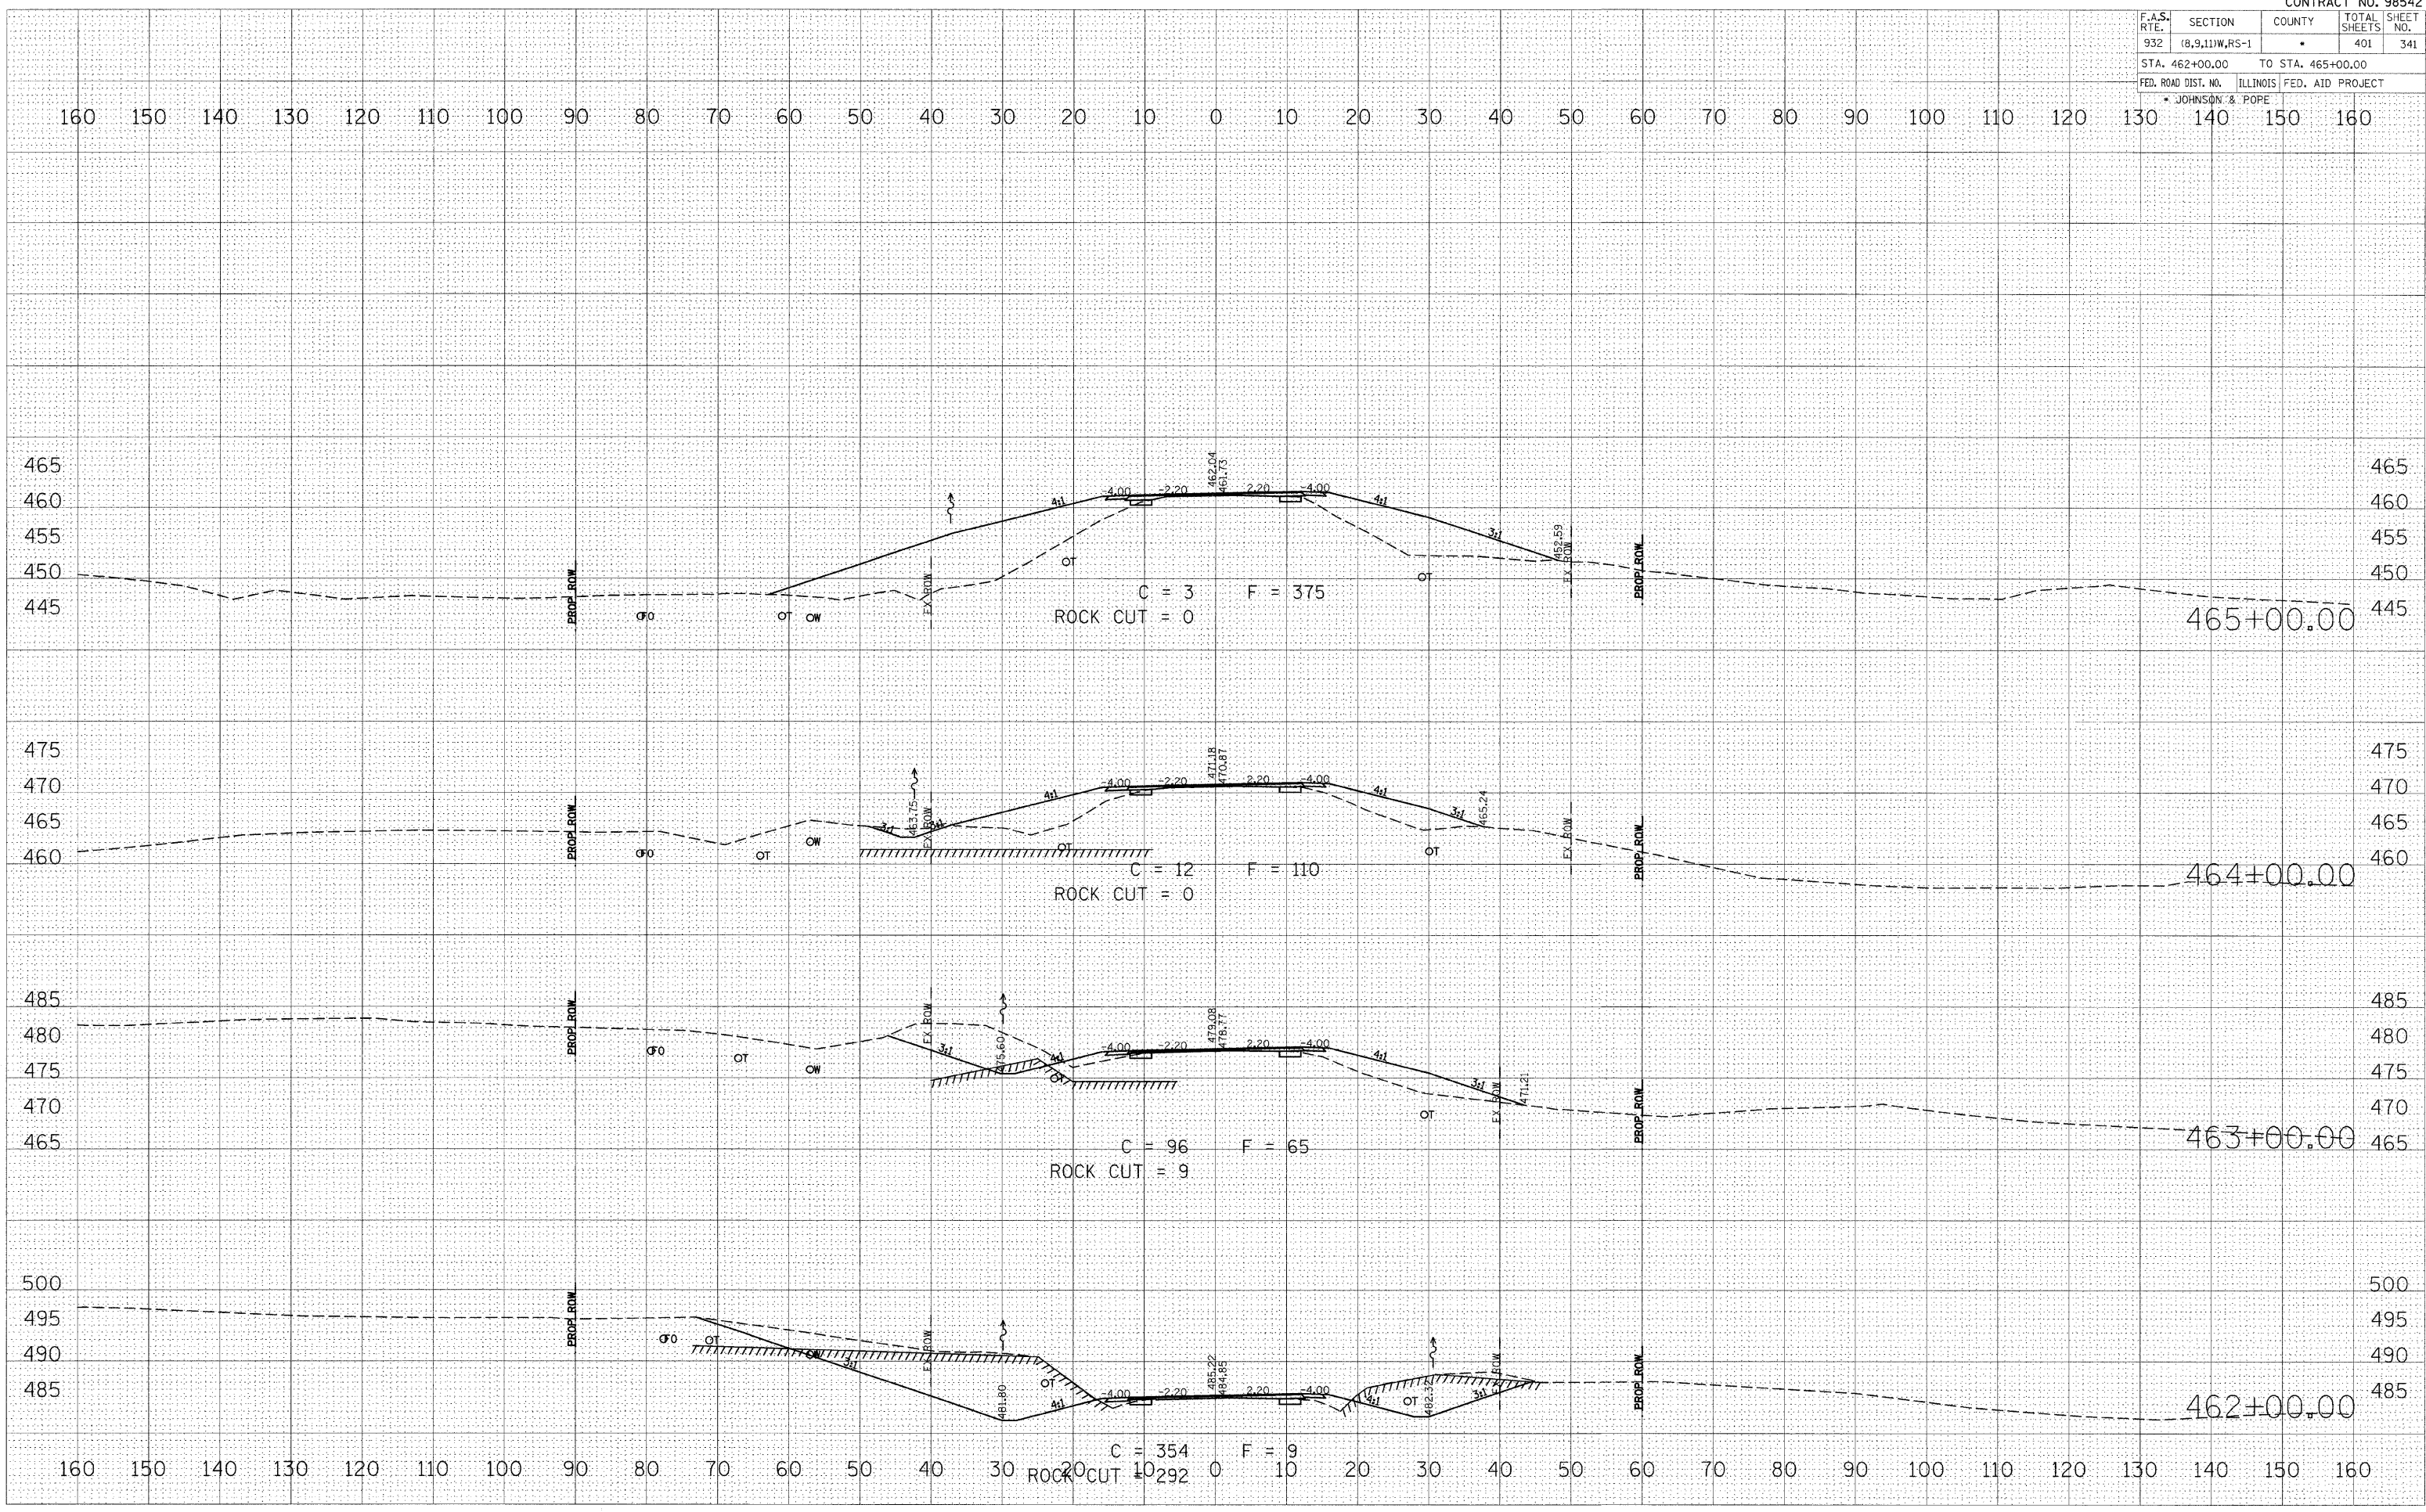

160 150 140 130 120 110 100 90 80 70 60 50 40 30 20 10 0 10 20 30 40 50 60 70 80 90 100 110 120 130 140 150 160

465 460 455 450 445

475 470 465 460

485 480 475 470 465

500 495 490 485

ROCK CUT = 0

ROCK CUT = 0

ROCK CUT = 9

C = 3 F = 375

C = 12 F = 110

C = 96 F = 65

465+00.00

464+00.00

463+00.00

462+00.00