


F.A.S. RTE.	SECTION	COUNTY	TOTAL SHEETS	SHEET NO.
932	(8,9,11)W,RS-1	*	401	343
STA. 467+00.00		TO STA. 469+00.00		
FED. ROAD DIST. NO.		ILLINOIS FED. AID PROJECT		
* JOHNSON & POPE				

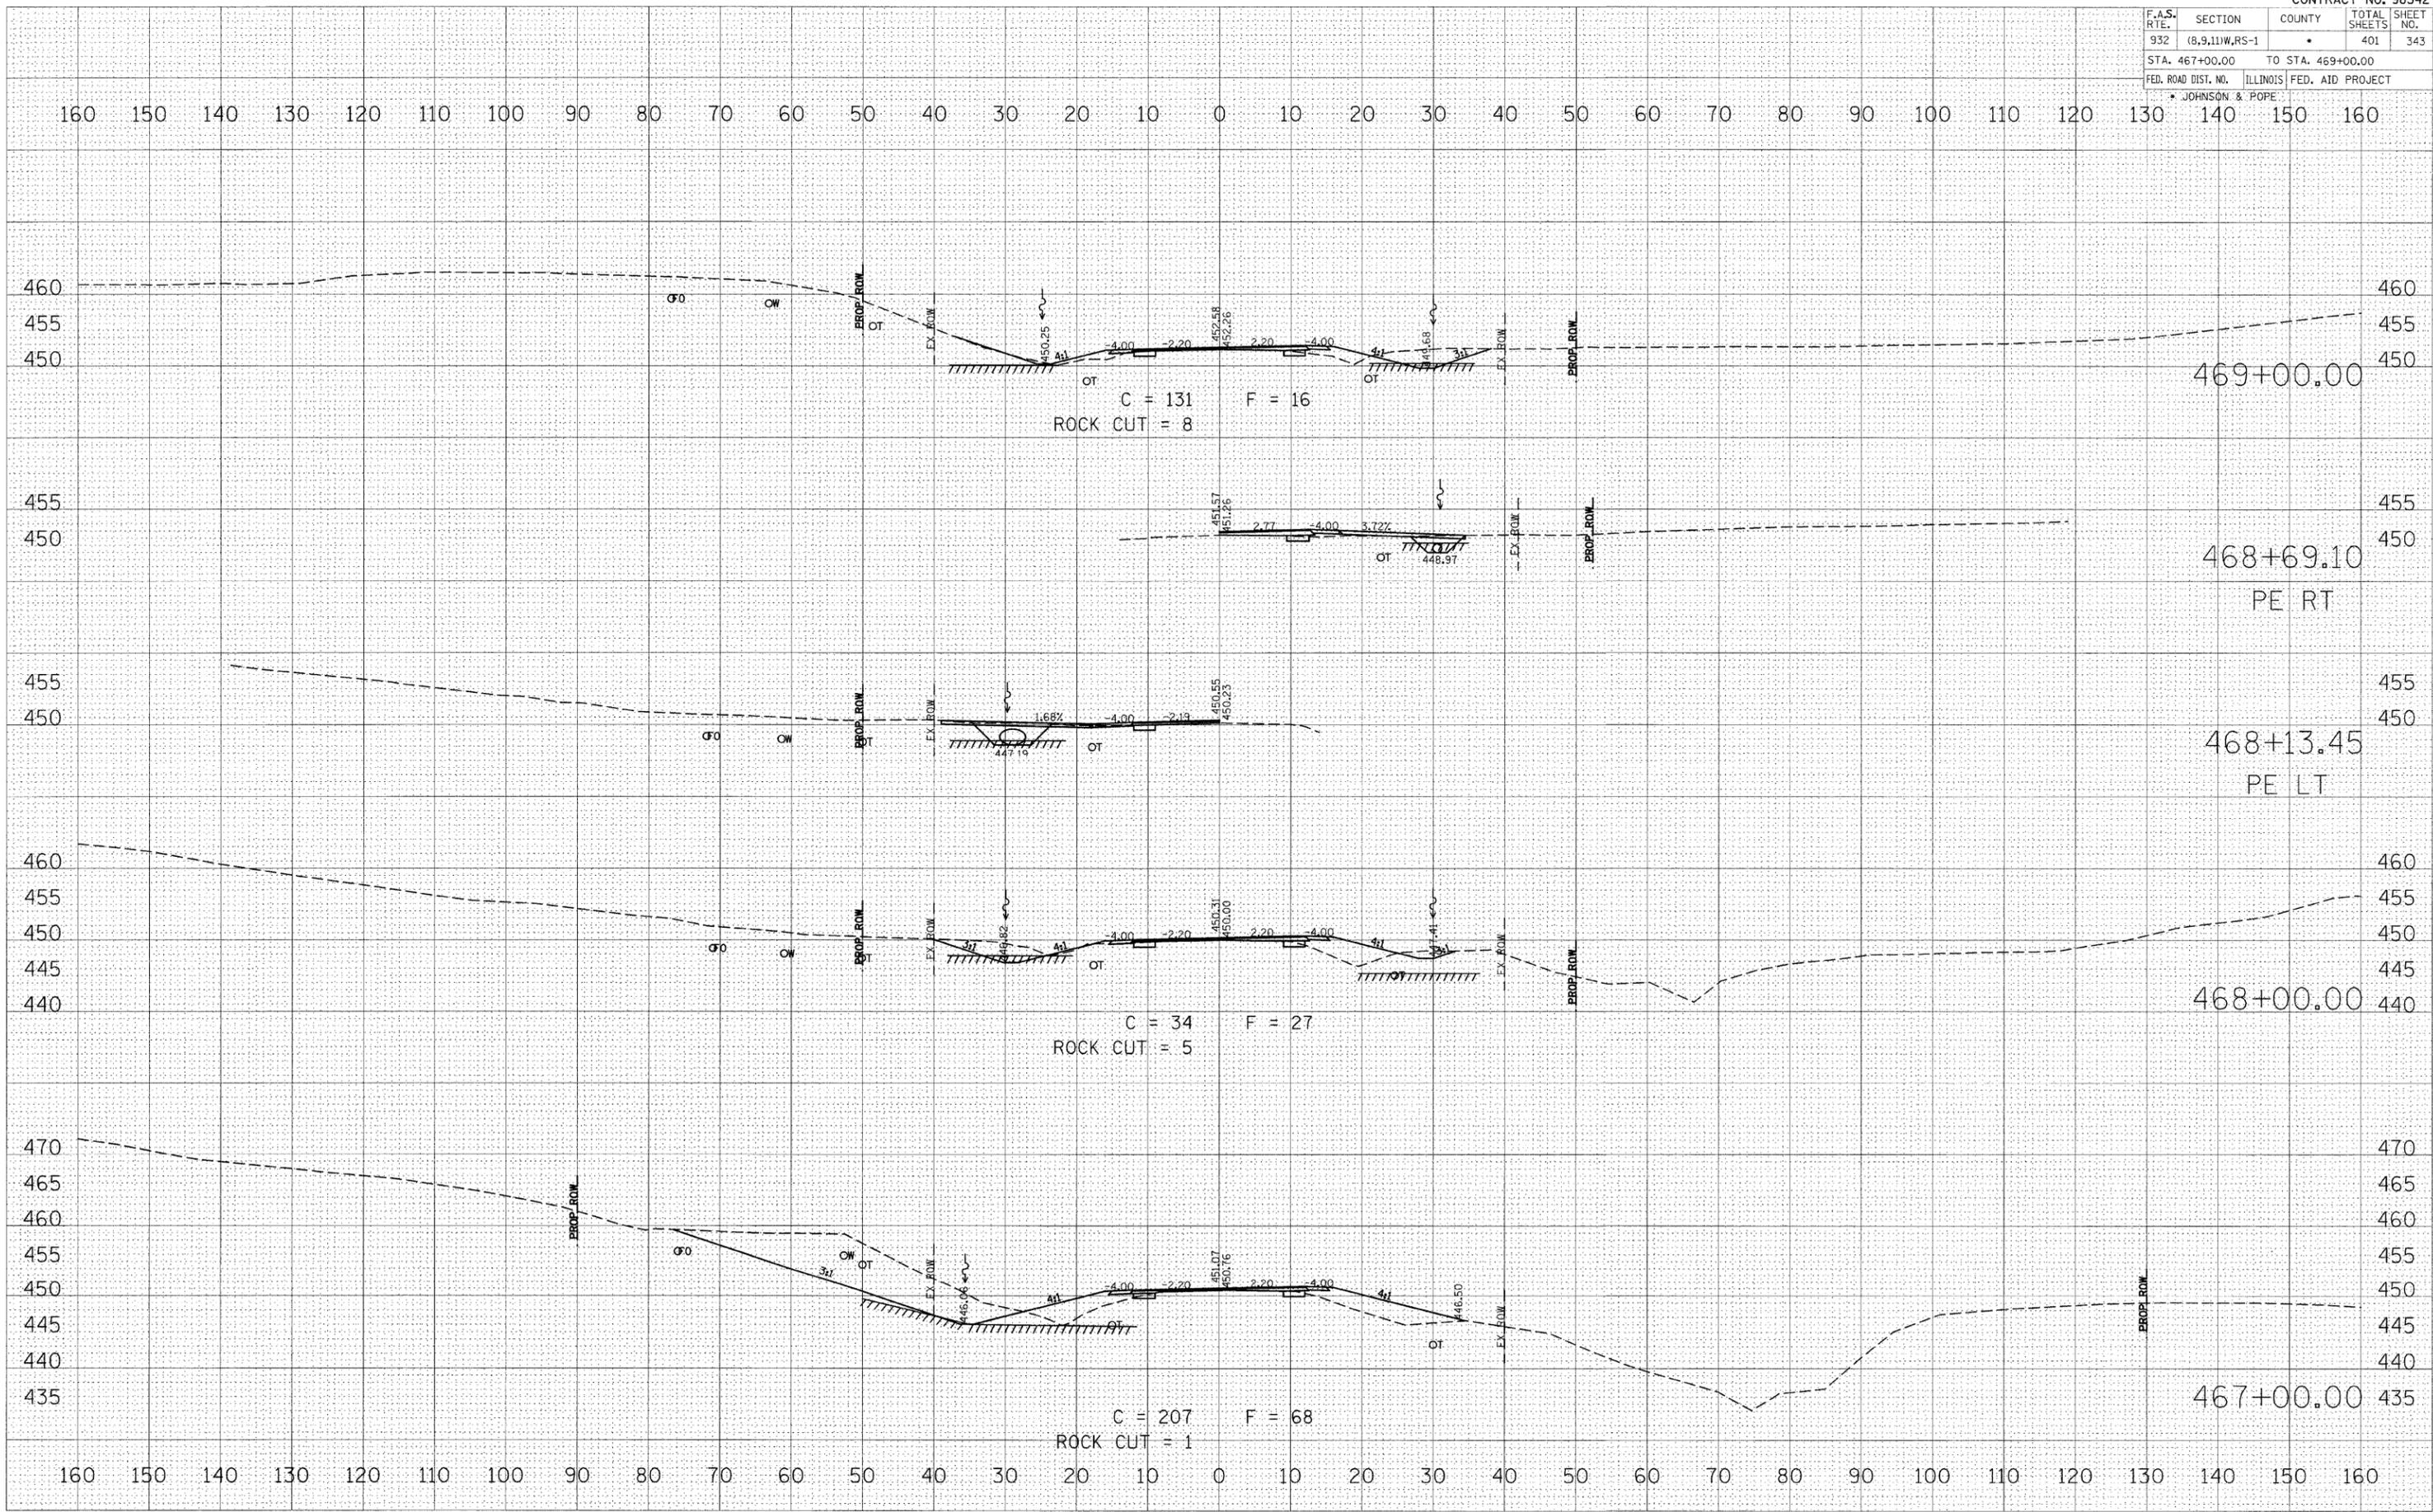

C = 131 F = 16
ROCK CUT = 8

C = 34 F = 27
ROCK CUT = 5

C = 207 F = 68
ROCK CUT = 1

469+00.00

468+69.10

468+13.45

468+00.00

467+00.00

PE RT

PE LT

DATE	
BY	
ORIGINAL SURVEYED	
PLOTTED	
TEMP. LIE	
NOTE BOOK	
NO.	
AREAS CHECKED	

DATE	
BY	
ORIGINAL SURVEYED	
PLOTTED	
TEMP. LIE	
NOTE BOOK	
NO.	
AREAS CHECKED	

DATE	
BY	
ORIGINAL SURVEYED	
PLOTTED	
TEMP. LIE	
NOTE BOOK	
NO.	
AREAS CHECKED	

DATE	
BY	
ORIGINAL SURVEYED	
PLOTTED	
TEMP. LIE	
NOTE BOOK	
NO.	
AREAS CHECKED	