


F.A.S. RTE.	SECTION	COUNTY	TOTAL SHEETS	SHEET NO.
932	(8,9,11)W,RS-1	*	401	355
STA. 508+00.00		TO STA. 511+00.00		
FED. ROAD DIST. NO.		ILLINOIS	FED. AID PROJECT	
* JOHNSON & POPE				

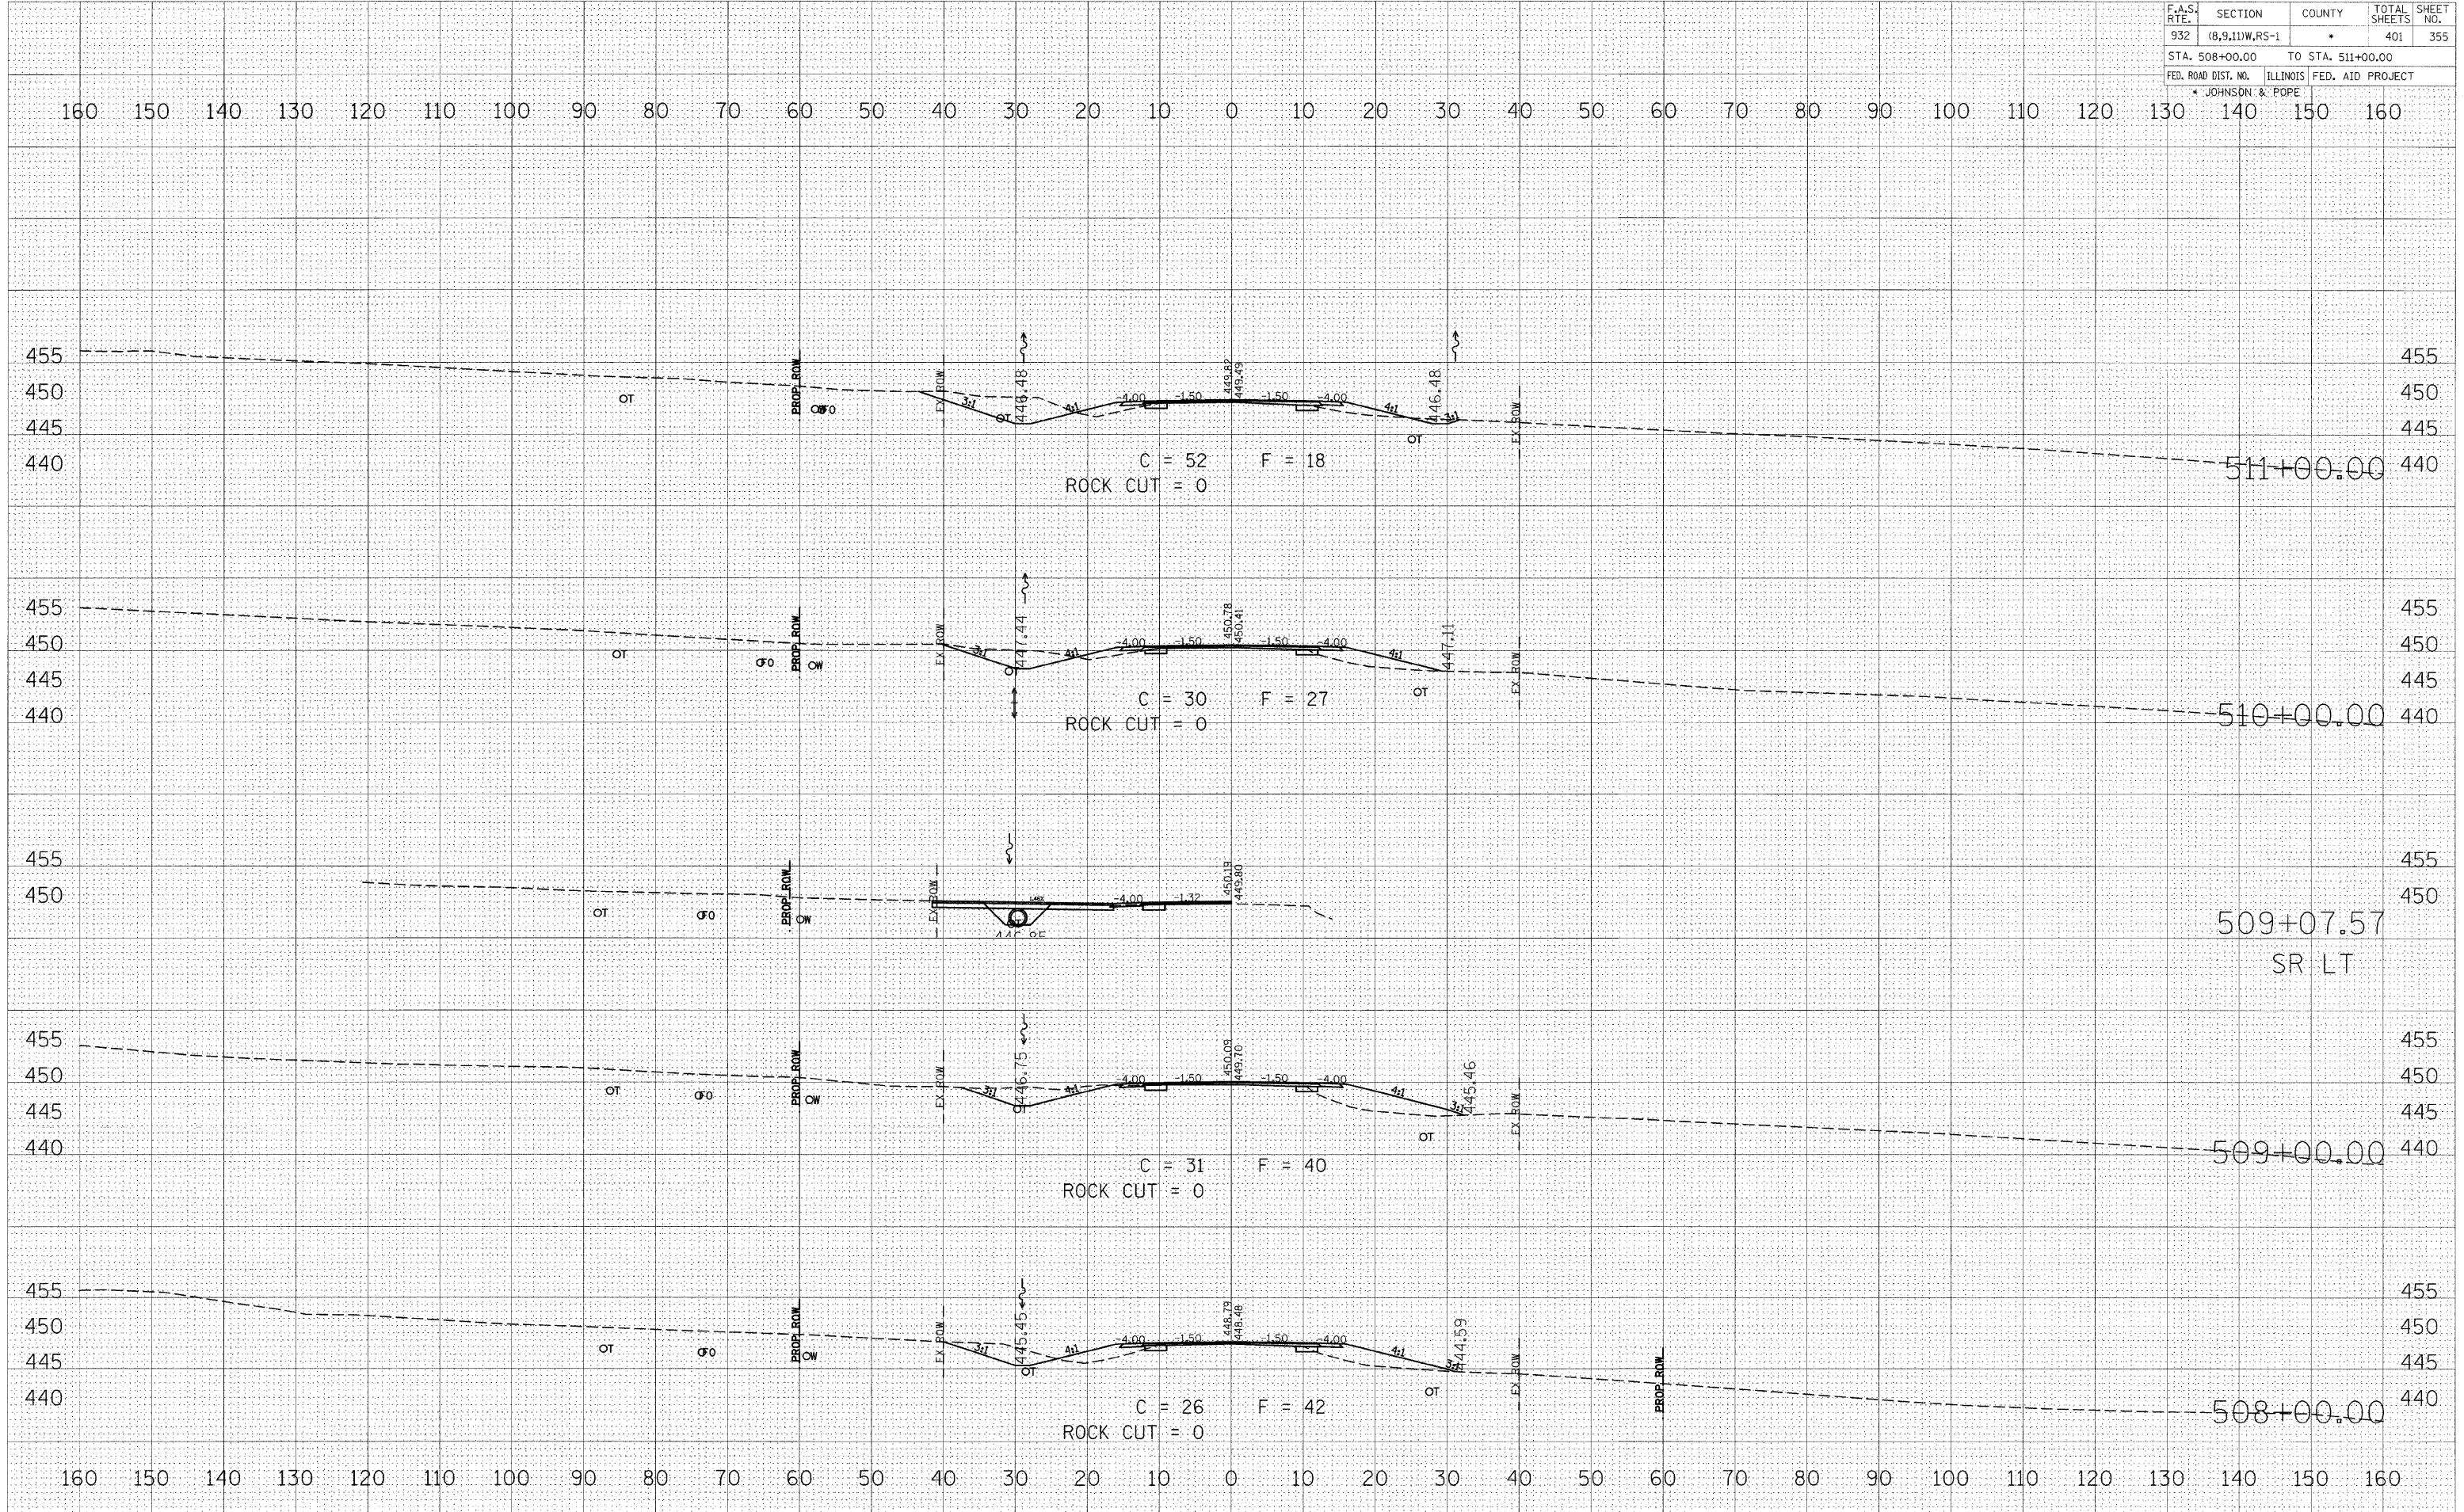

DATE	BY

DATE	BY

PLOT DATE = @DATE\*  
 FILE NAME = @FILE\*  
 PLOT SCALE = @SCALE\*  
 USER NAME = @USER\*