


F.A.S. RTE.	SECTION	COUNTY	TOTAL SHEETS	SHEET NO.
932	(8,9,11)W,RS-1	*	401	380

STA. 596+00.00 TO STA. 599+00.00

FED. ROAD DIST. NO. ILLINOIS FED. AID PROJECT  
\* JOHNSON & POPE

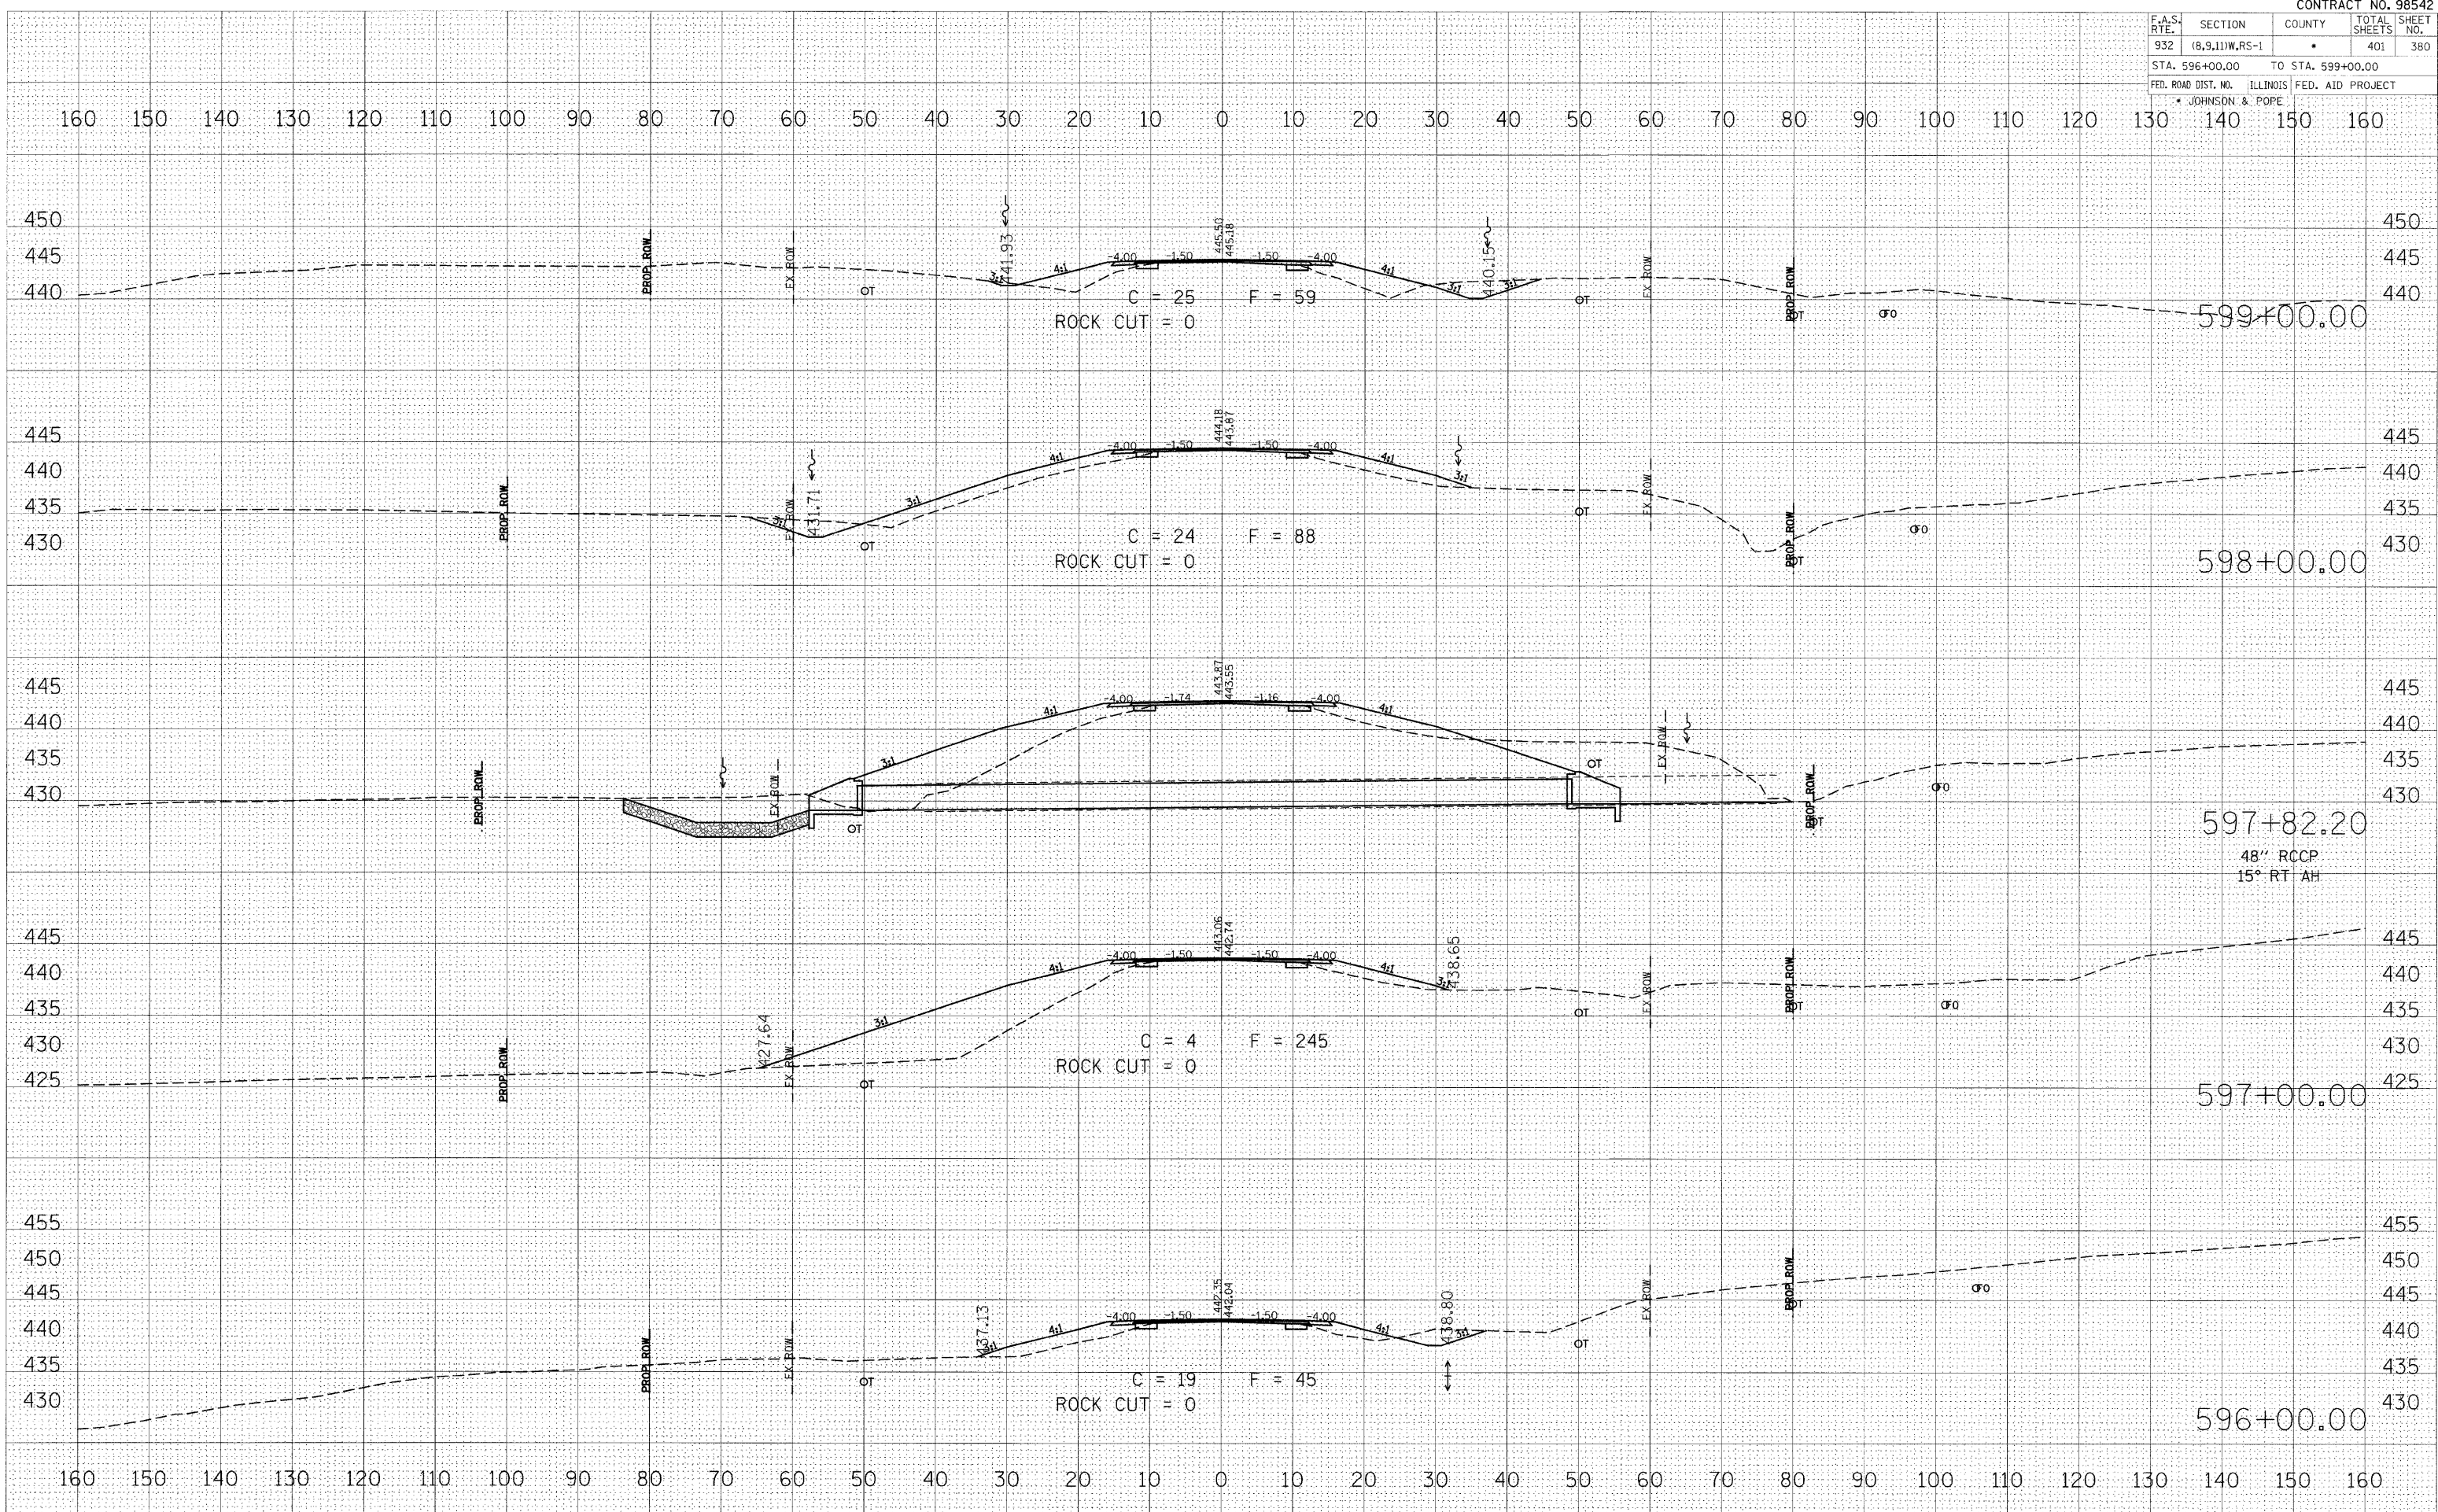

BY	DATE

FINAL SURVEY	SURVEYED	PLOTTED	TEMPERATURE

BY	DATE

ORIGINAL SURVEY	SURVEYED	PLOTTED	TEMPERATURE

PLOT DATE = #DATE#  
 PLOT SCALE = #SCALE#  
 USER NAME = #USER#