


F.A.S. RTE.	SECTION	COUNTY	TOTAL SHEETS	SHEET NO.
932	(8,9,11)W,RS-1	*	401	381
STA. 600+00.00 TO STA. 603+07.01				
FED. ROAD DIST. NO.			ILLINOIS FED. AID PROJECT	
* JOHNSON & POPE				

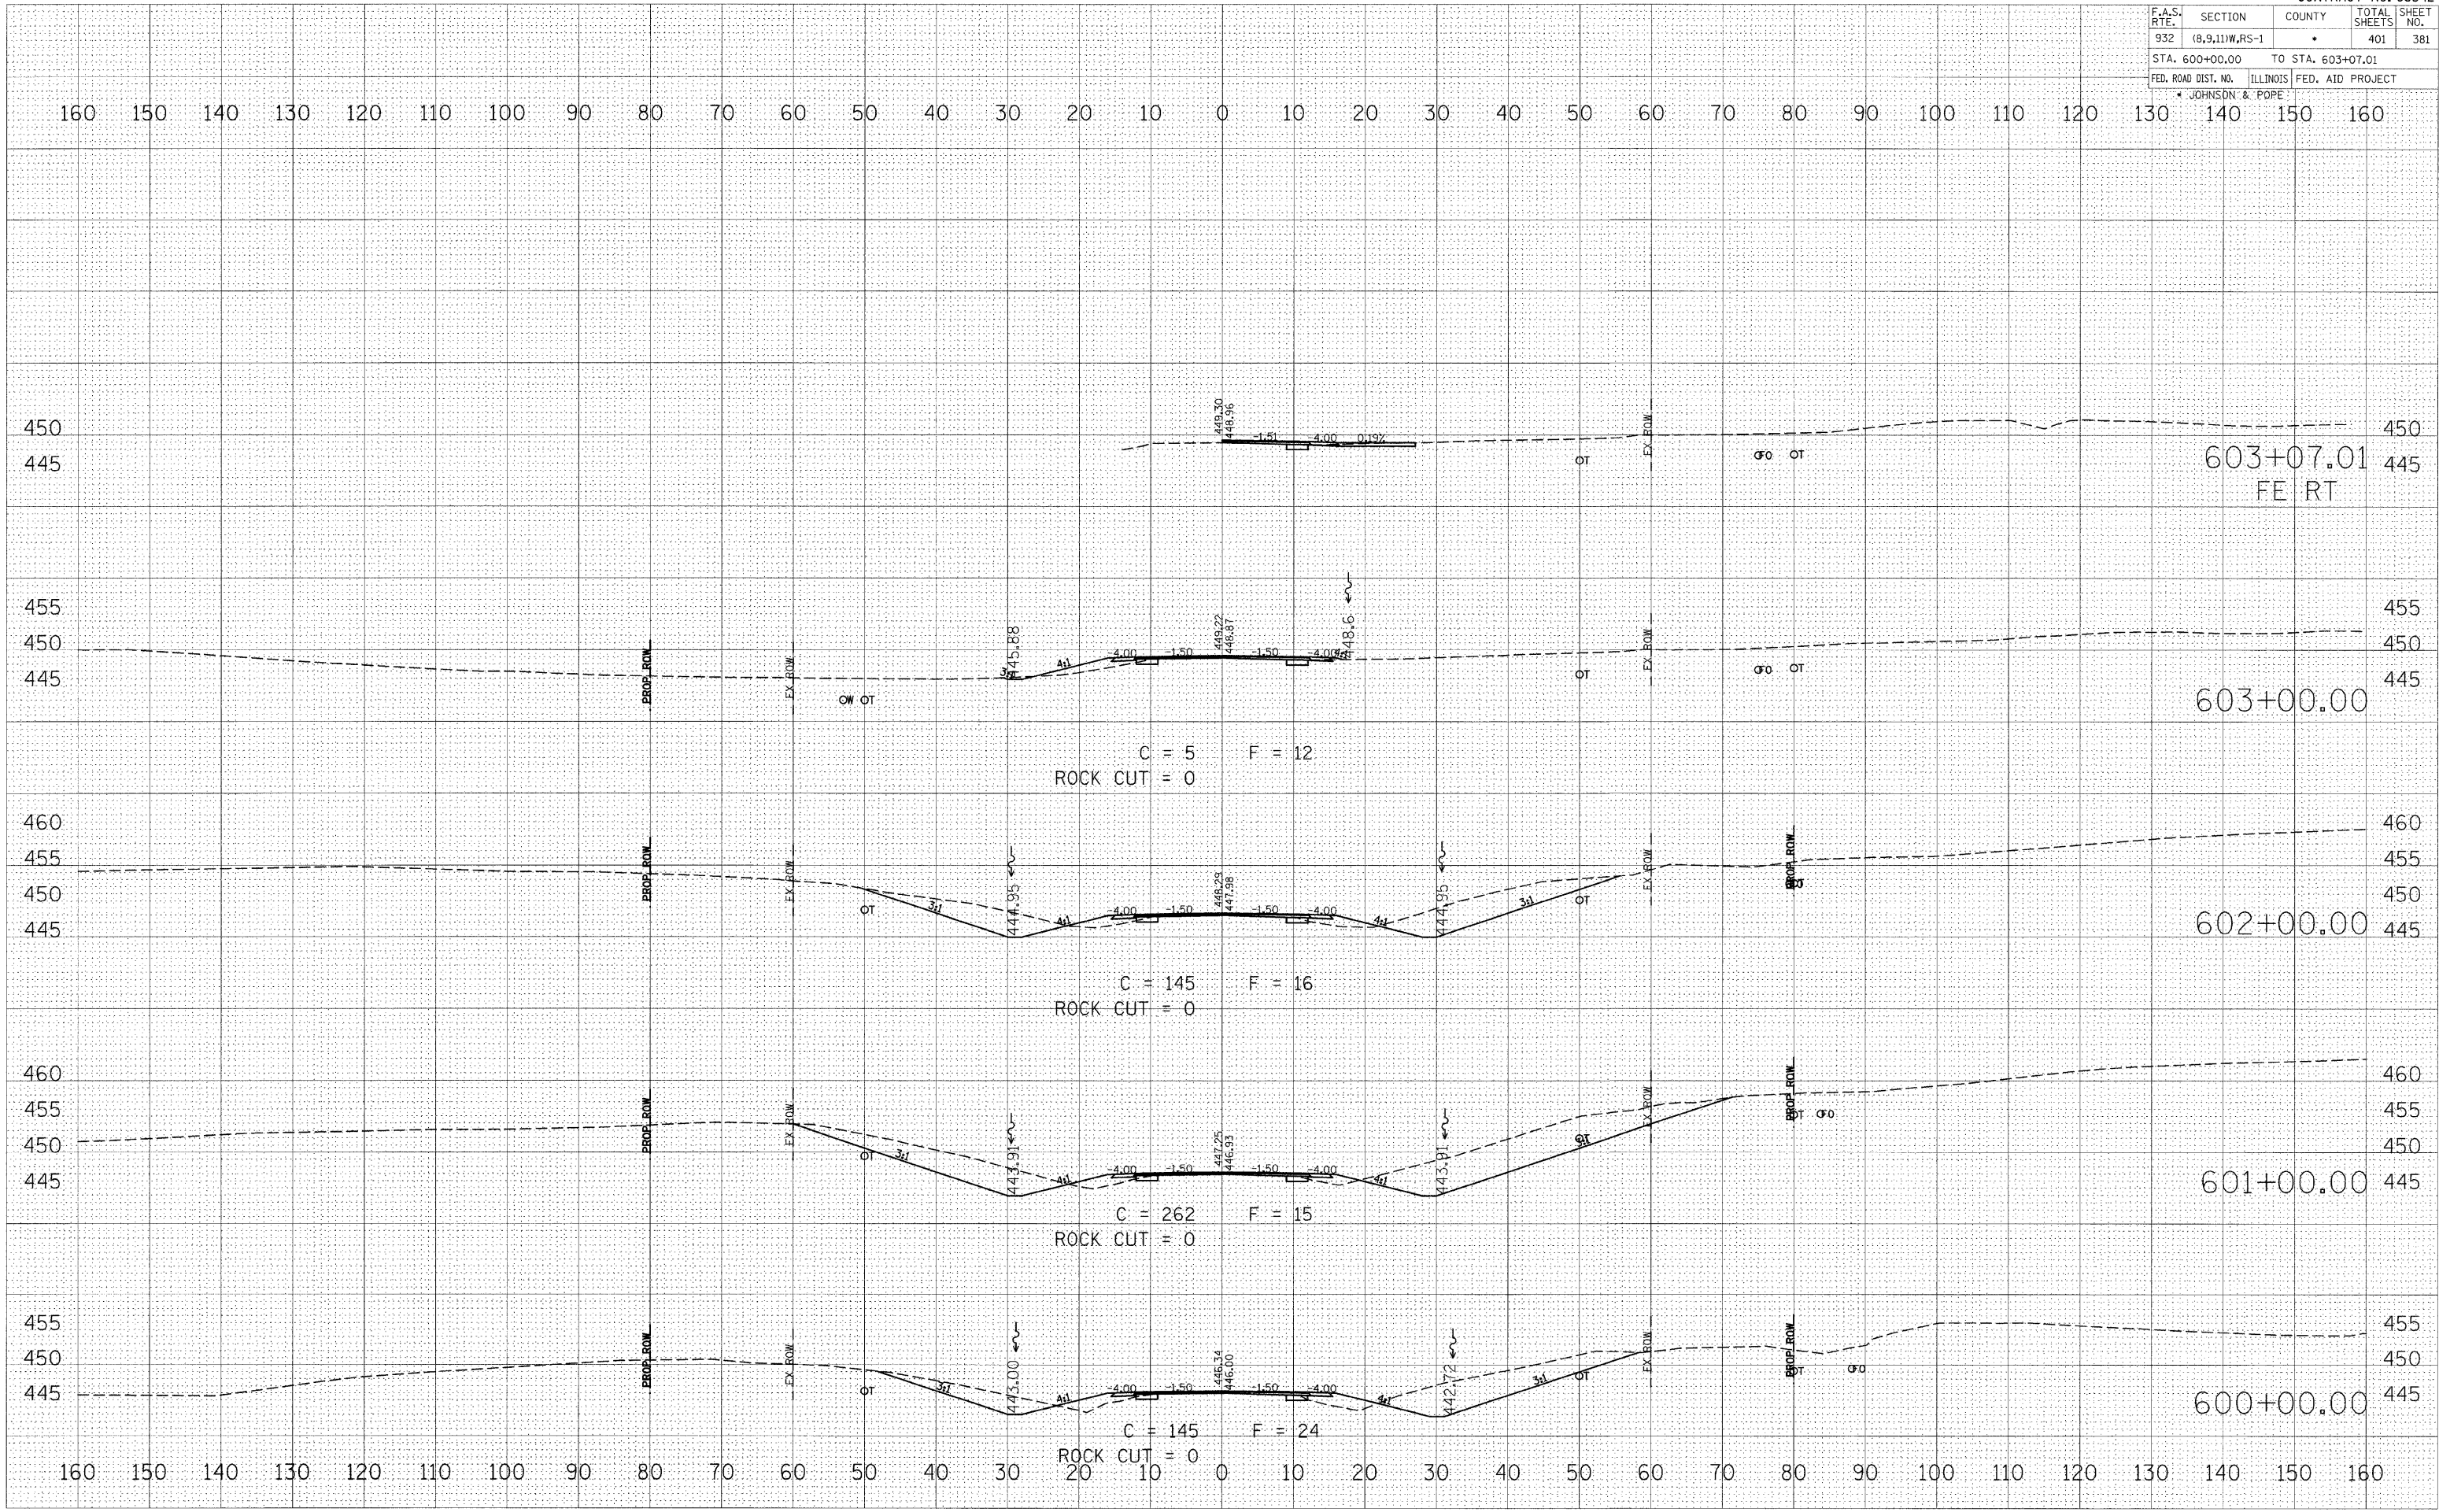

BY	DATE

BY	DATE

PLOT DATE = @DATE\*  
 PLOT SCALE = @SCALE\*  
 USER NAME = @USER\*