


F.A.S. RTE.	SECTION	COUNTY	TOTAL SHEETS	SHEET NO.
932	(8,9,11)W,RS-1	*	401	384
STA. 611+00.00 TO STA. 615+00.00				
ILLINOIS FED. AID PROJECT				
* JOHNSON & POPE				

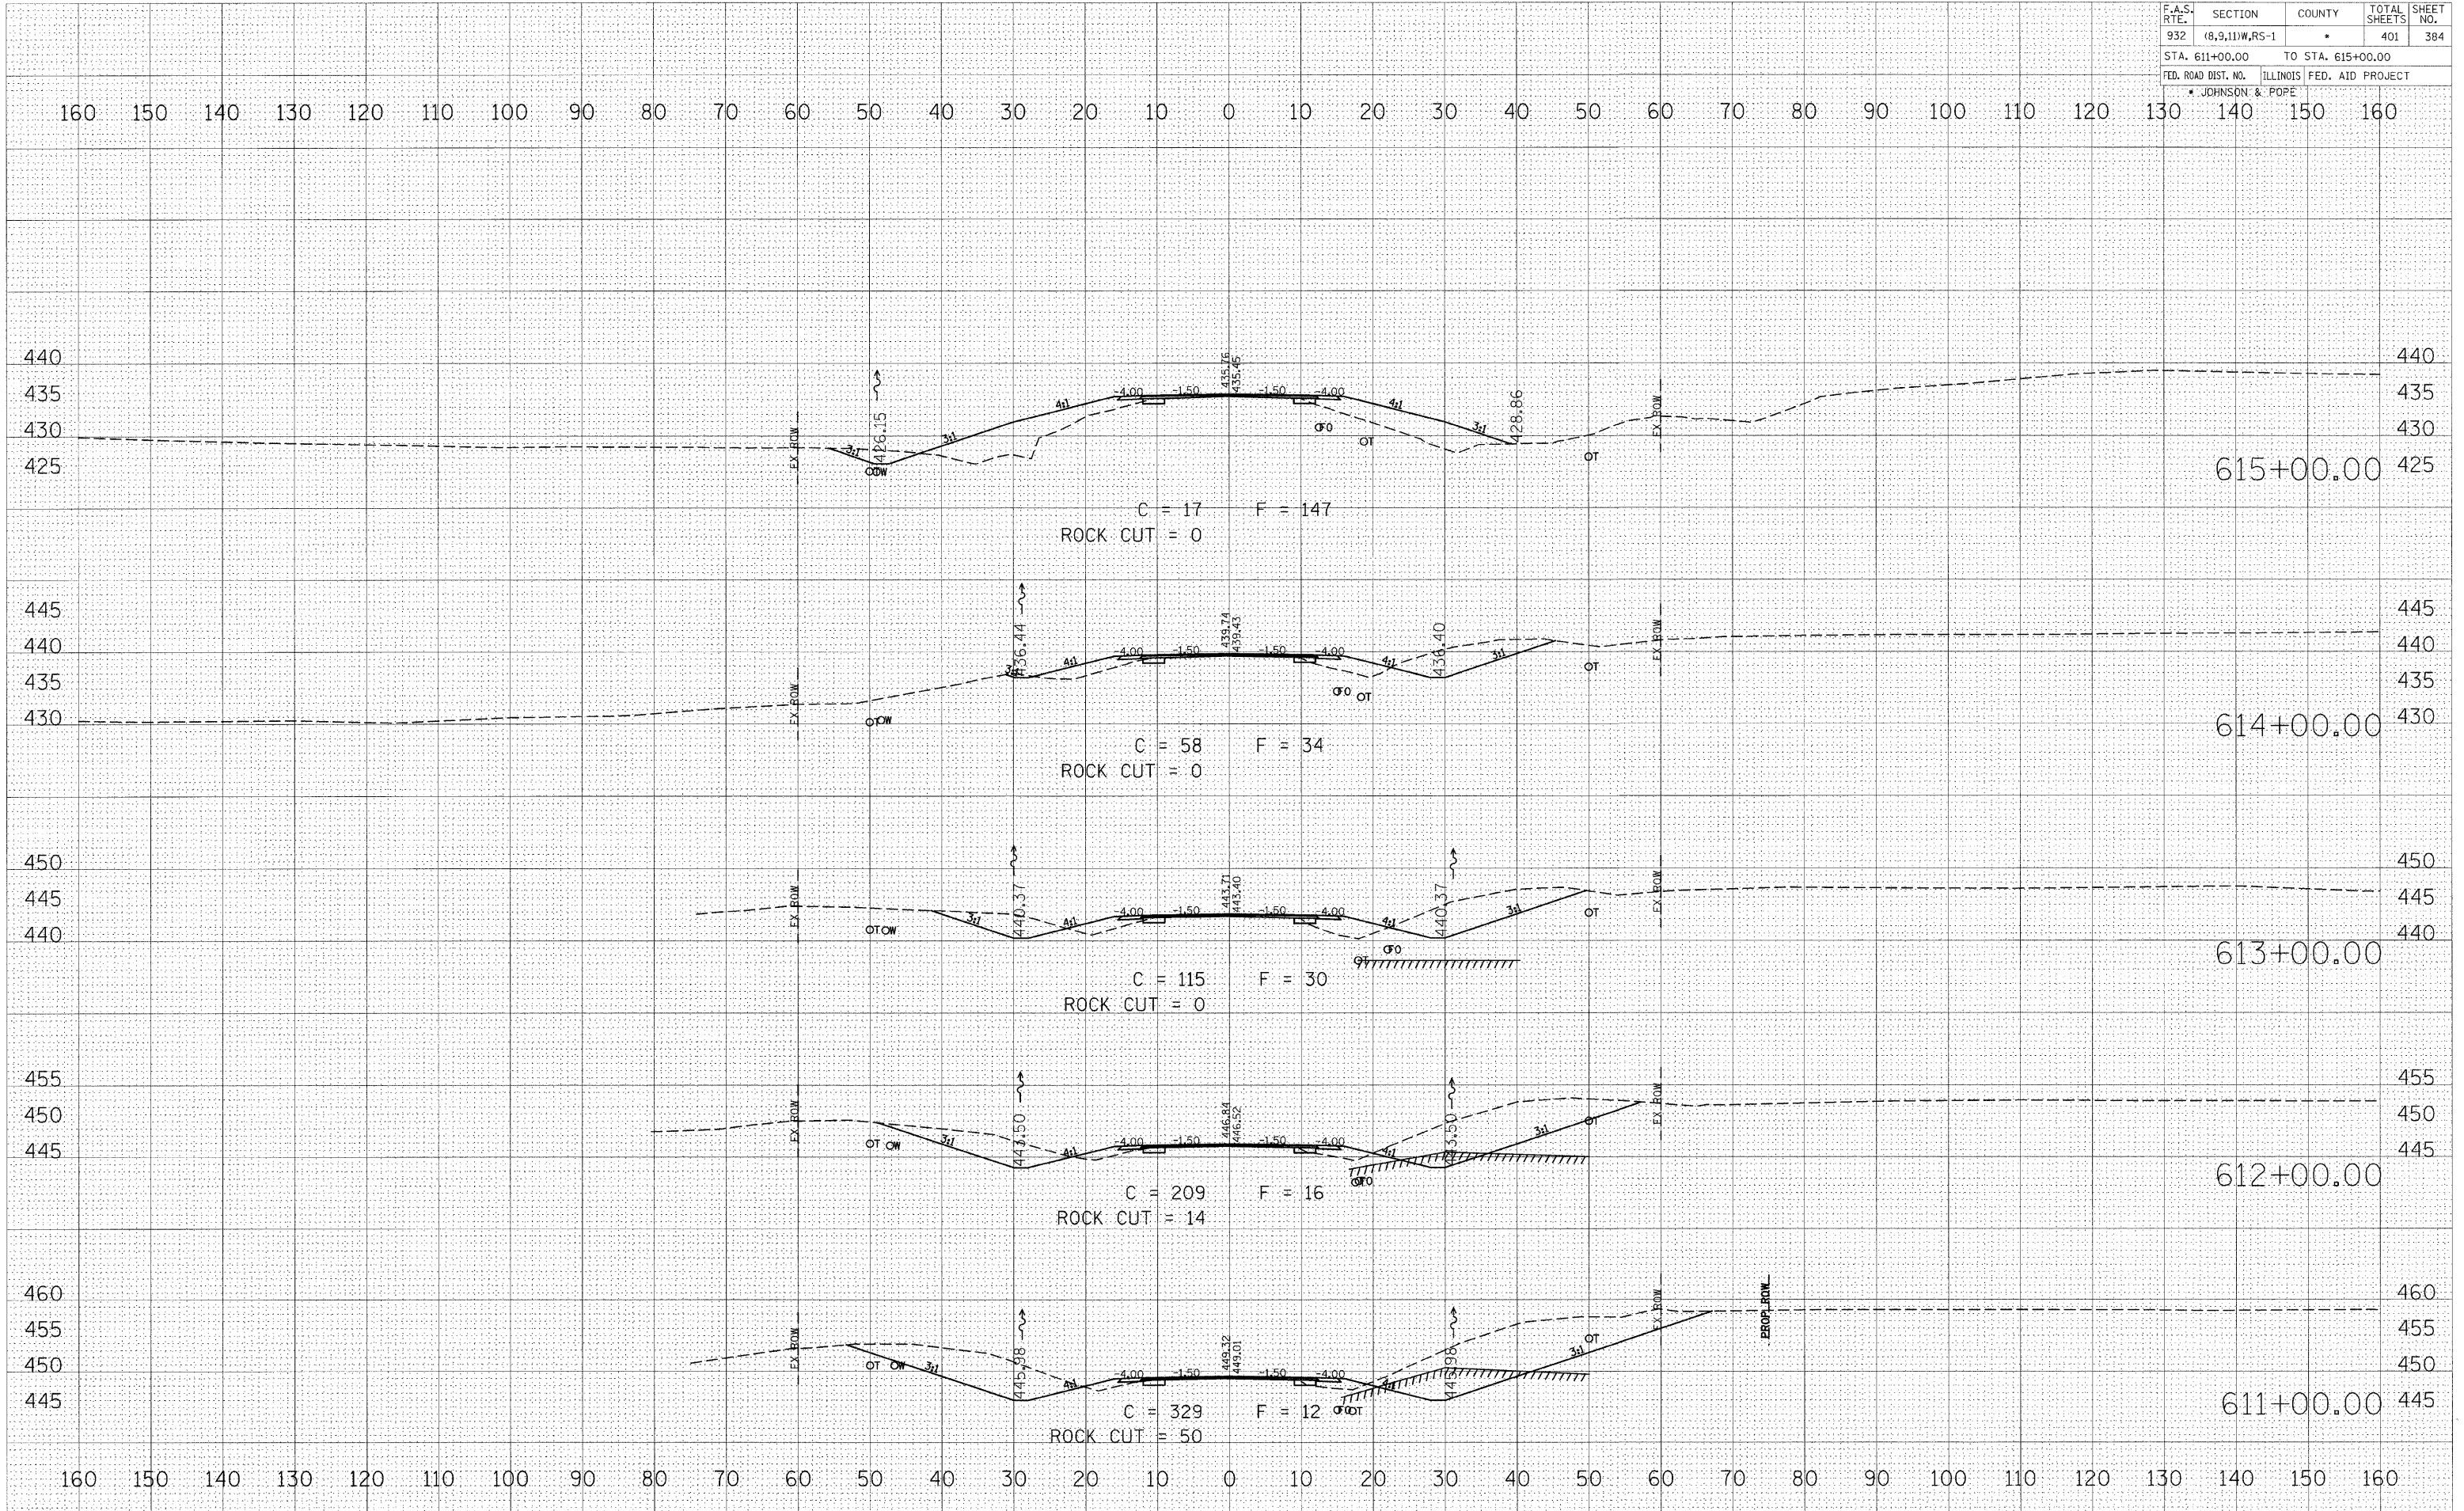

BY	DATE

BY	DATE

PLOT DATE = @DATE@  
 FILE NAME = @SCALE@  
 USER NAME = @USER@