

F.A.S. RTE.	SECTION	COUNTY	TOTAL SHEETS	SHEET NO.
932	(8,9,11)W,RS-1	*	401	397
STA. 659+29.50 TO STA. 663+00.00				
FED. ROAD DIST. NO. ILLINOIS FED. AID PROJECT				
* JOHNSON & POPE				


BY	DATE

FINAL SURVEY	SURVEYED	PLOTTED	TEMPLATE	AREAS CHECKED

BY	DATE

ORIGINAL SURVEY	SURVEYED	PLOTTED	TEMPLATE	AREAS CHECKED

PLOT DATE = 8/24/85
PLOT SCALE = 1" = 40'
USER NAME = JUSERS

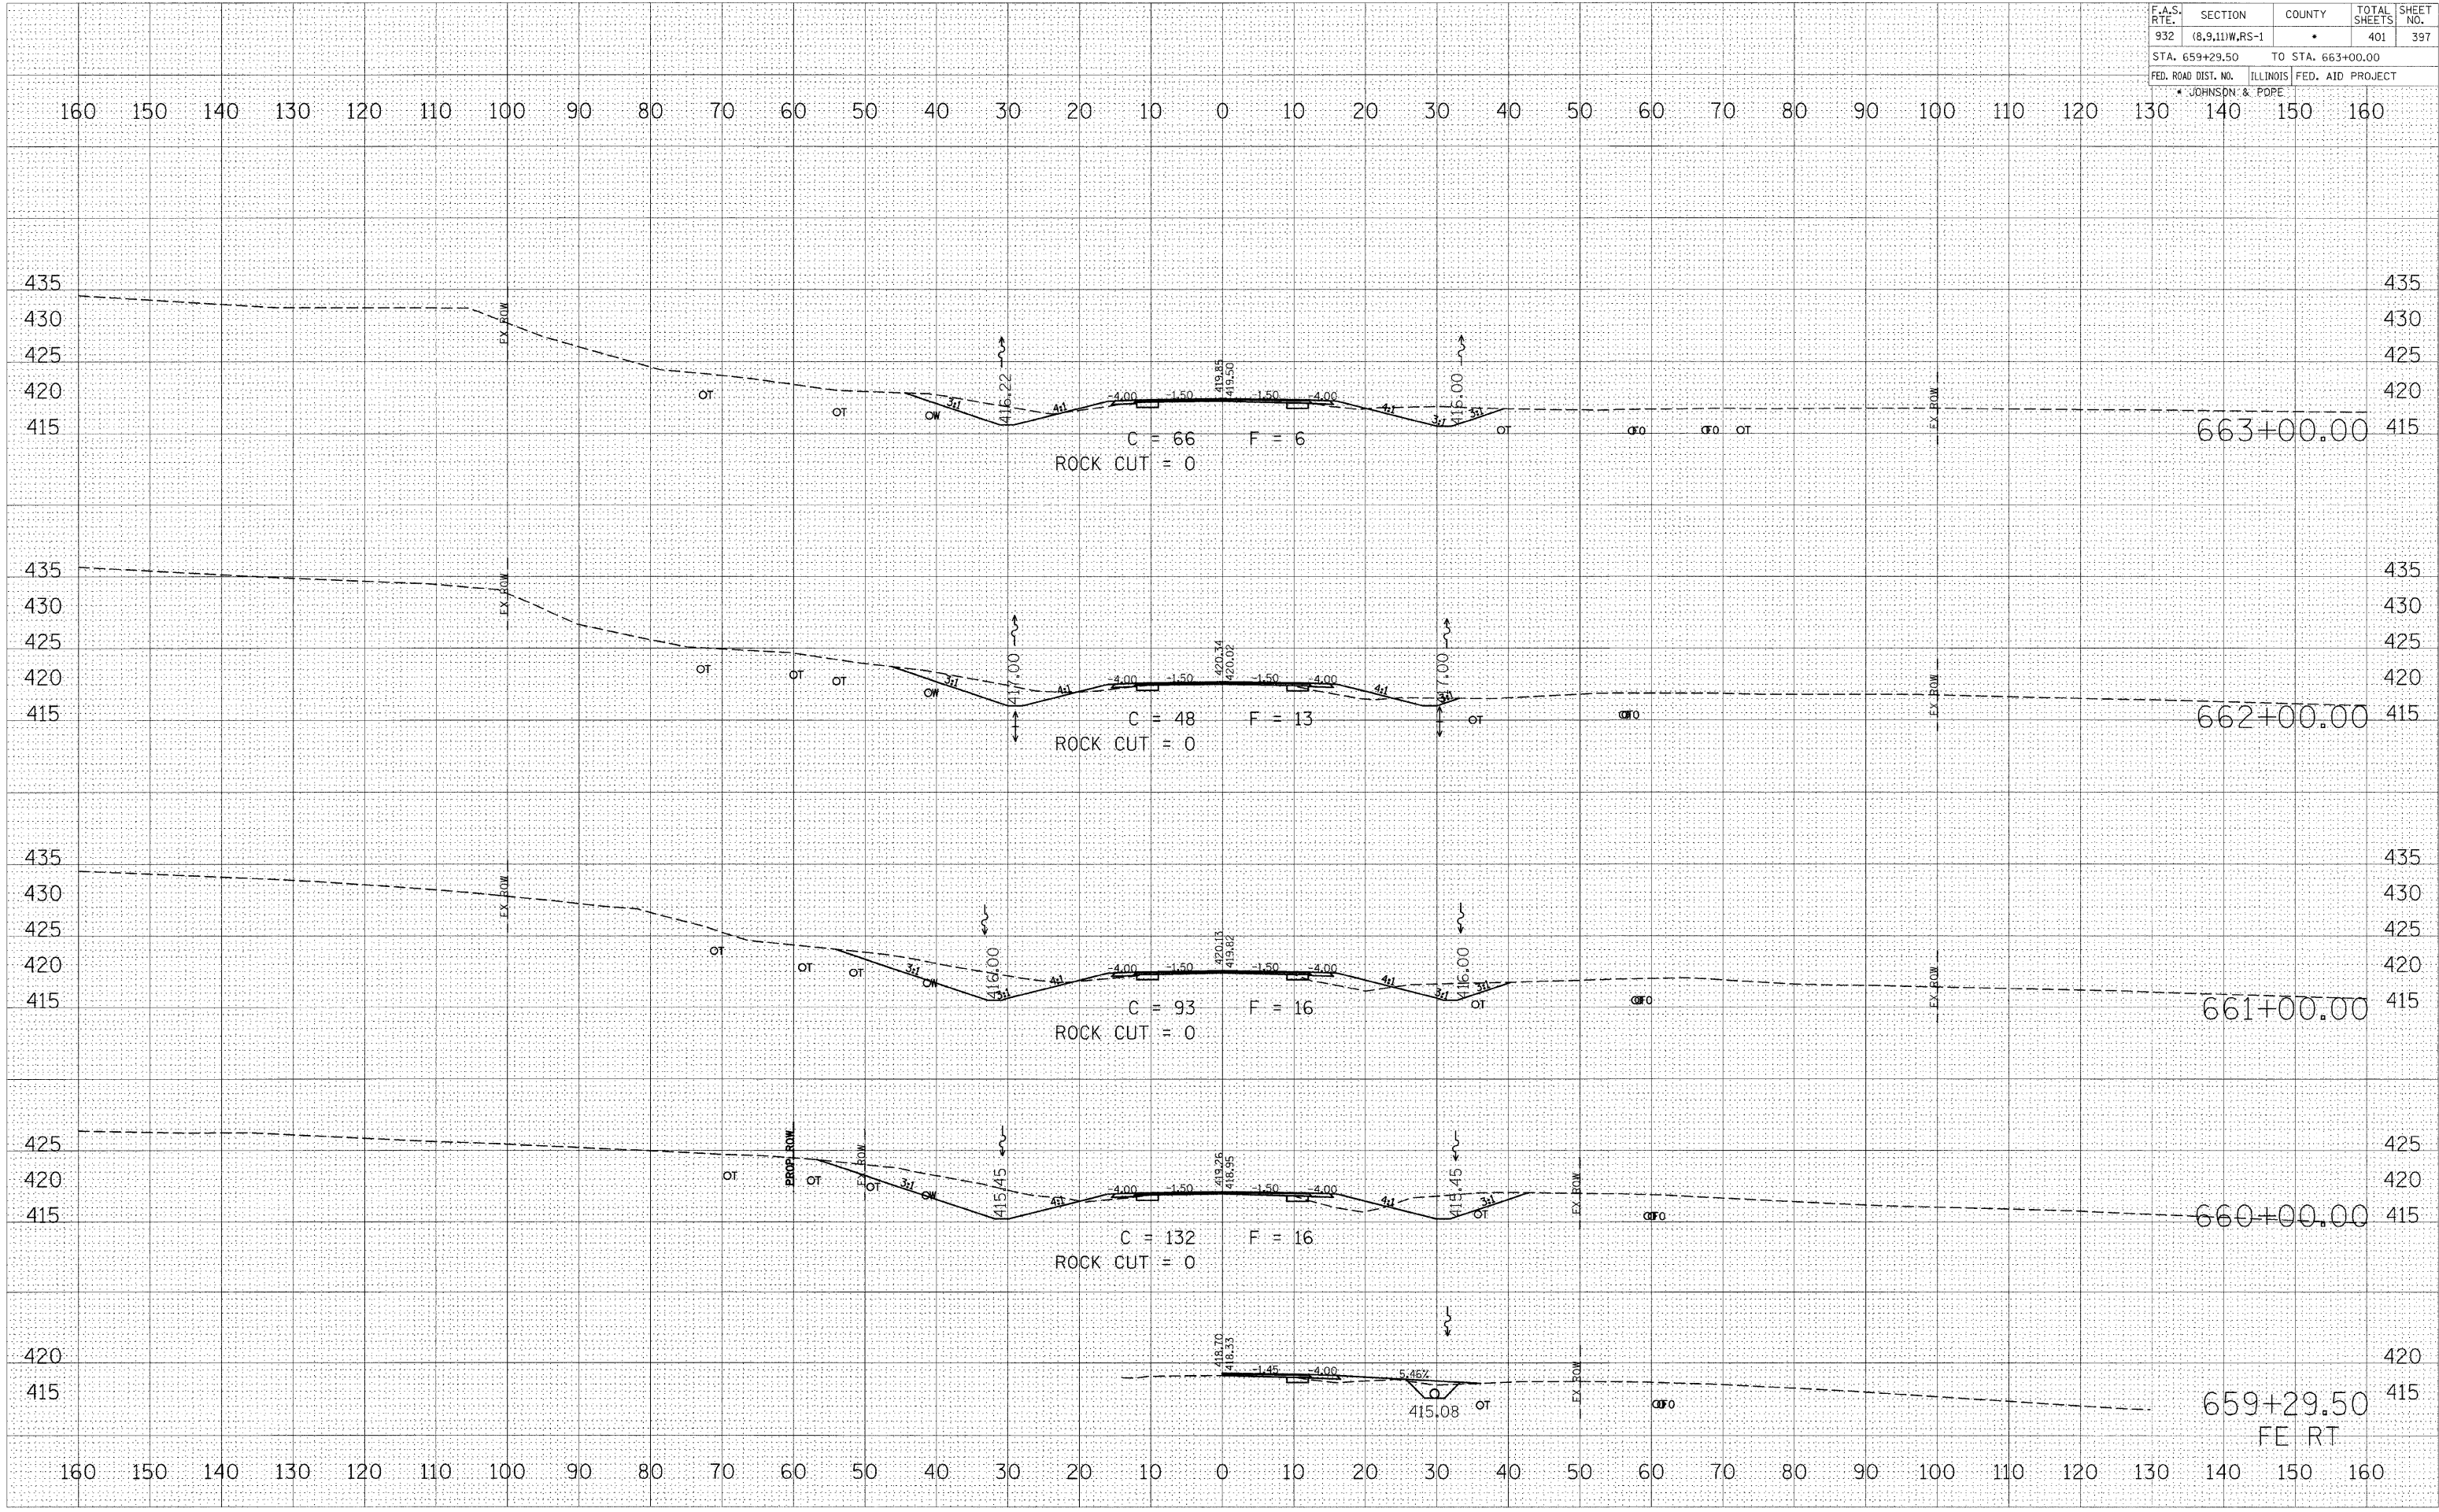

659+29.50
FE RT