

STATE OF ILLINOIS
DEPARTMENT OF TRANSPORTATION


ROUTE NO.	SECTION	COUNTY	TOTAL SHEETS	SHEET NO.	SHEET NO. 5 11 SHEETS
FAP 331	5B-3	JACKSON	25	19	
FED. ROAD DIST. NO. 7	S.I. DIST. NO.	FED. AID PROJECT-	CONTRACT NO. 98566		

MIN. BAR LAP

- Barrel
 #4 - 1'-4"
 #5 - 1'-8"
 #6 - 2'-0"
 #7 - 2'-9"
- Wingwalls
 #4 - 1'-8"
 #5 - 2'-2"
 #6 - 2'-7"

NOTES

- See Sheets 6 & 7 of 11 for wingwall details
- Reinforcement bars designated (E) shall be epoxy coated.
- Bars indicated thus, 12x4-#5 etc., indicates 12 lines of bars with 4 lengths per line.

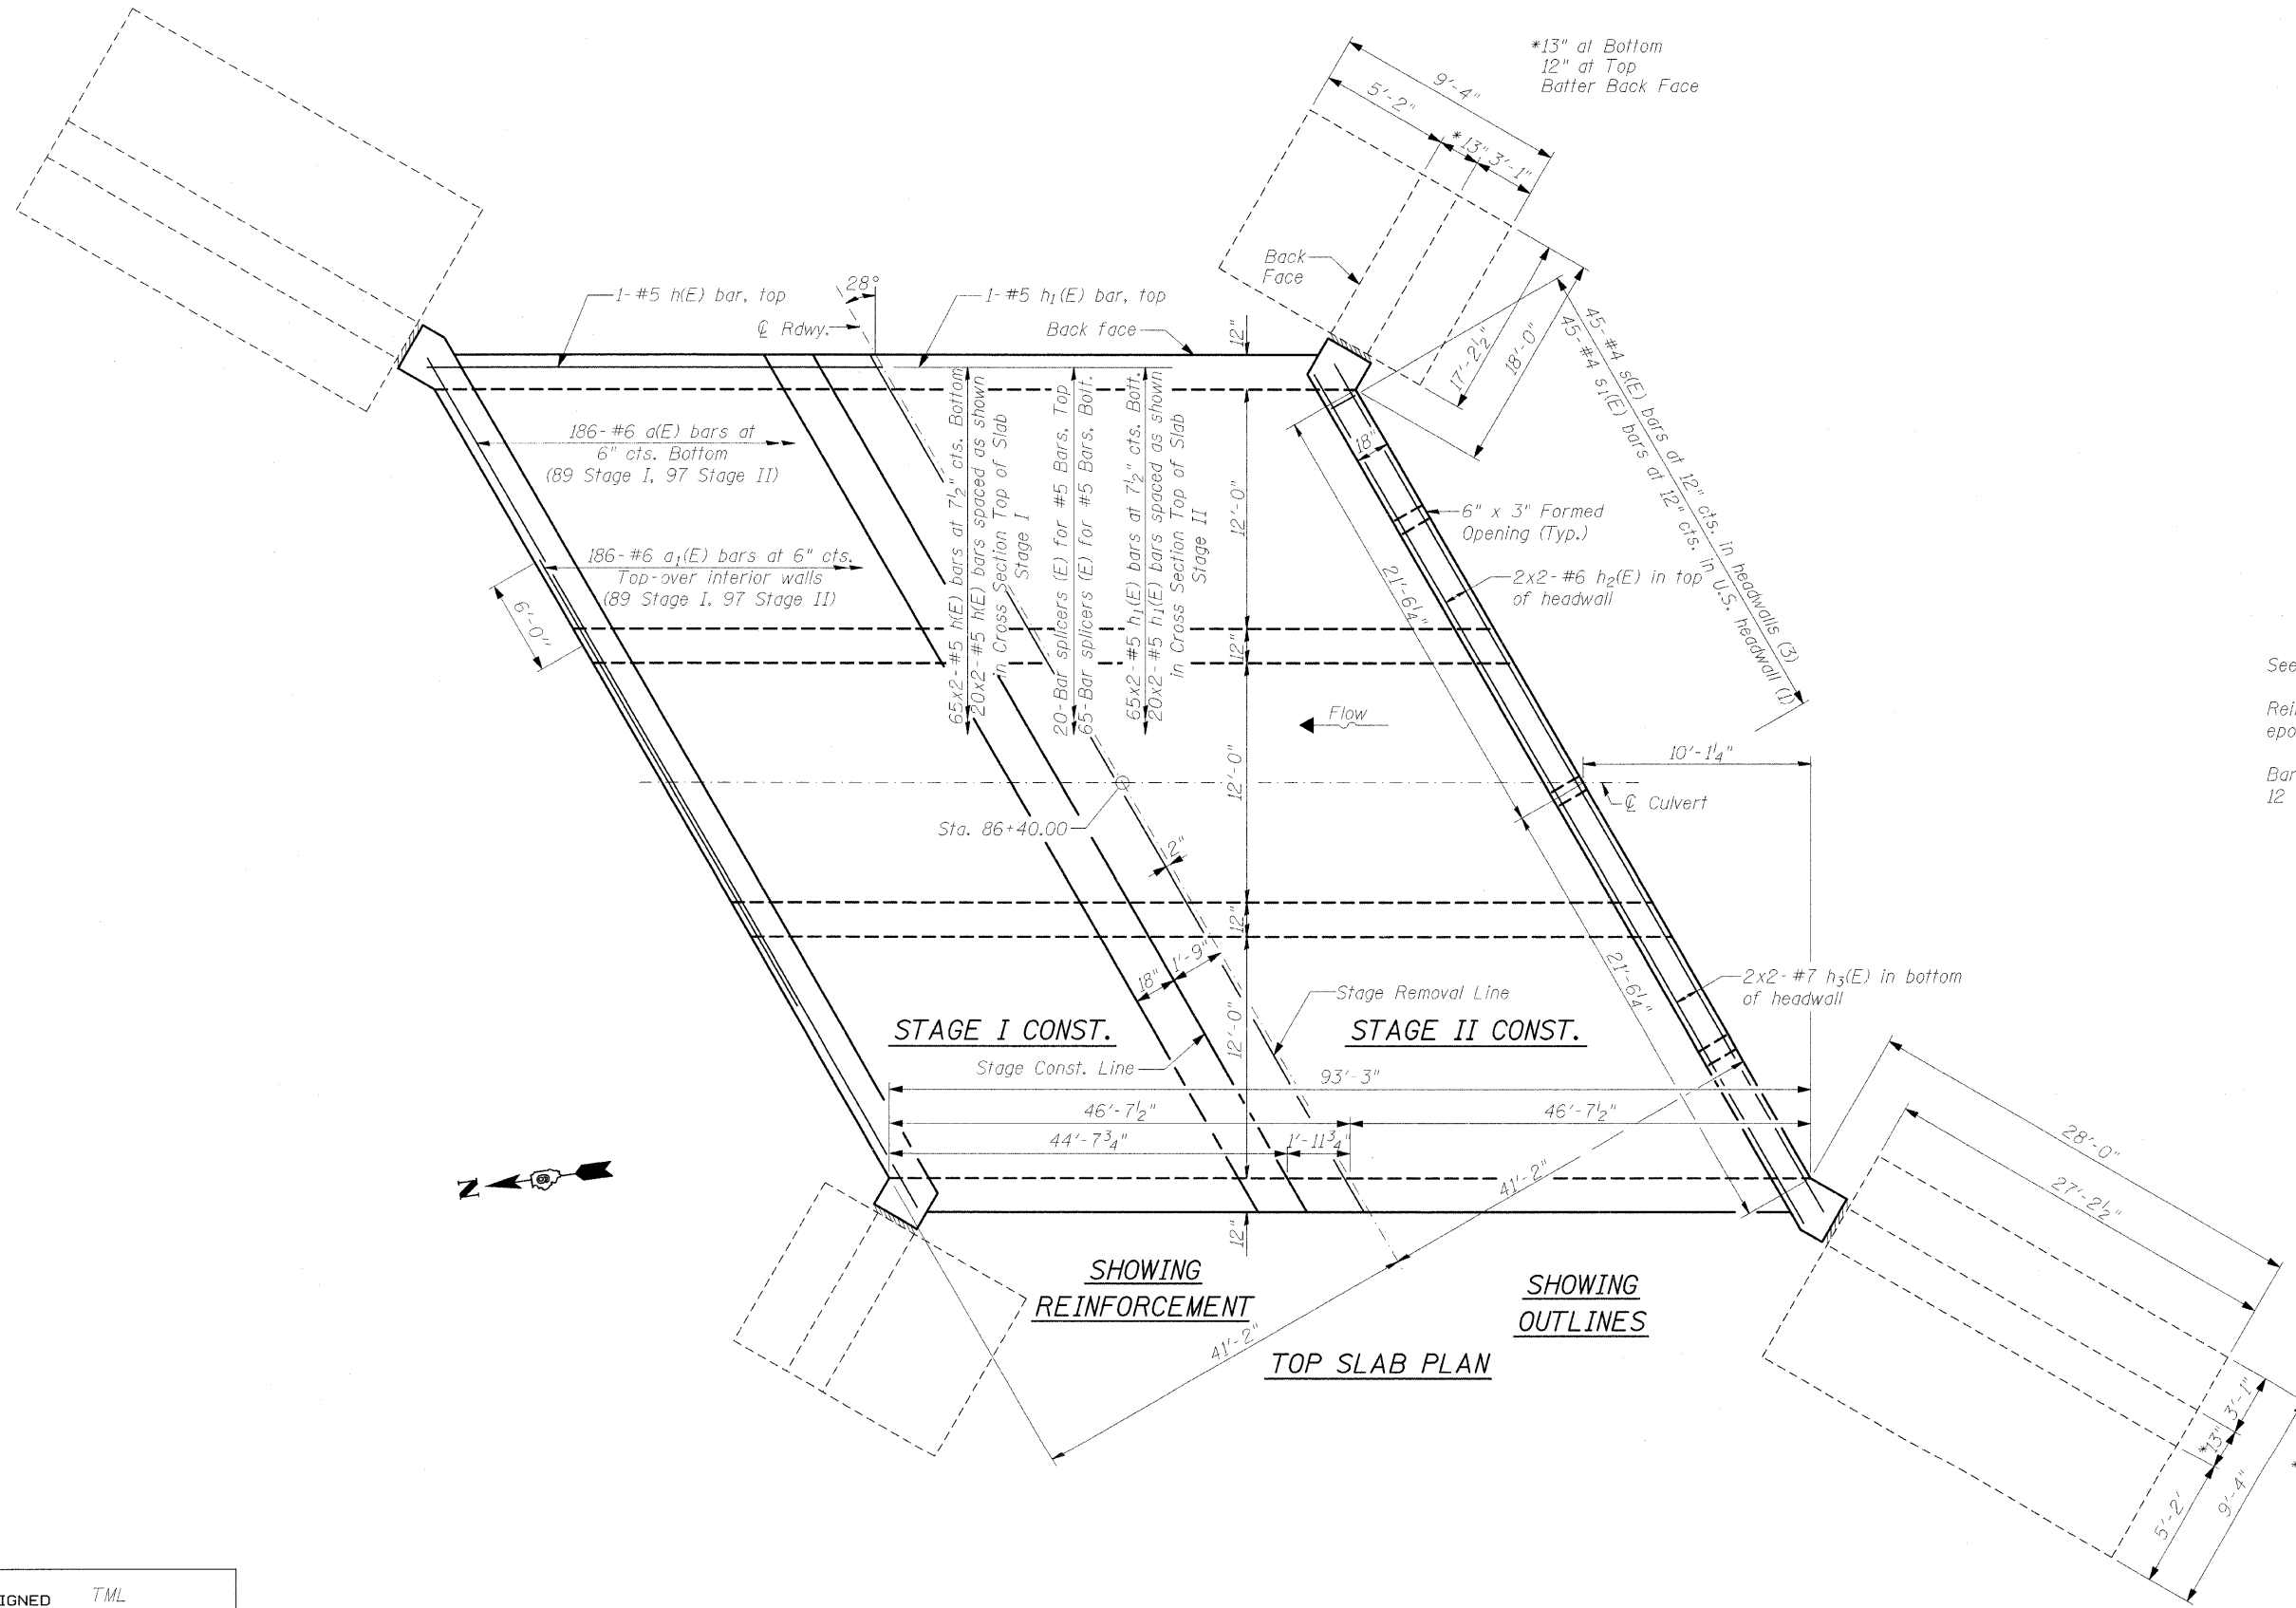

DESIGNED	TML
CHECKED	GLH
DRAWN	RJN
CHECKED	GLH

DB-T-L 4-30-99

PLAN - TOP SLAB
 ILLINOIS ROUTE 13WB OVER
 PILES FORK CREEK
 FAP ROUTE 331 - SEC. 5B-3
 JACKSON COUNTY
 STATION 86+40.00
 STRUCTURE NO. 039-2026

12/06/2005