


MODEL: P3857 - Stage1A Work A [Sheet]
FILE NAME: c:\paw\work\hrtz\kld652852\074435-sheets-Staging-Stage1A.dgn

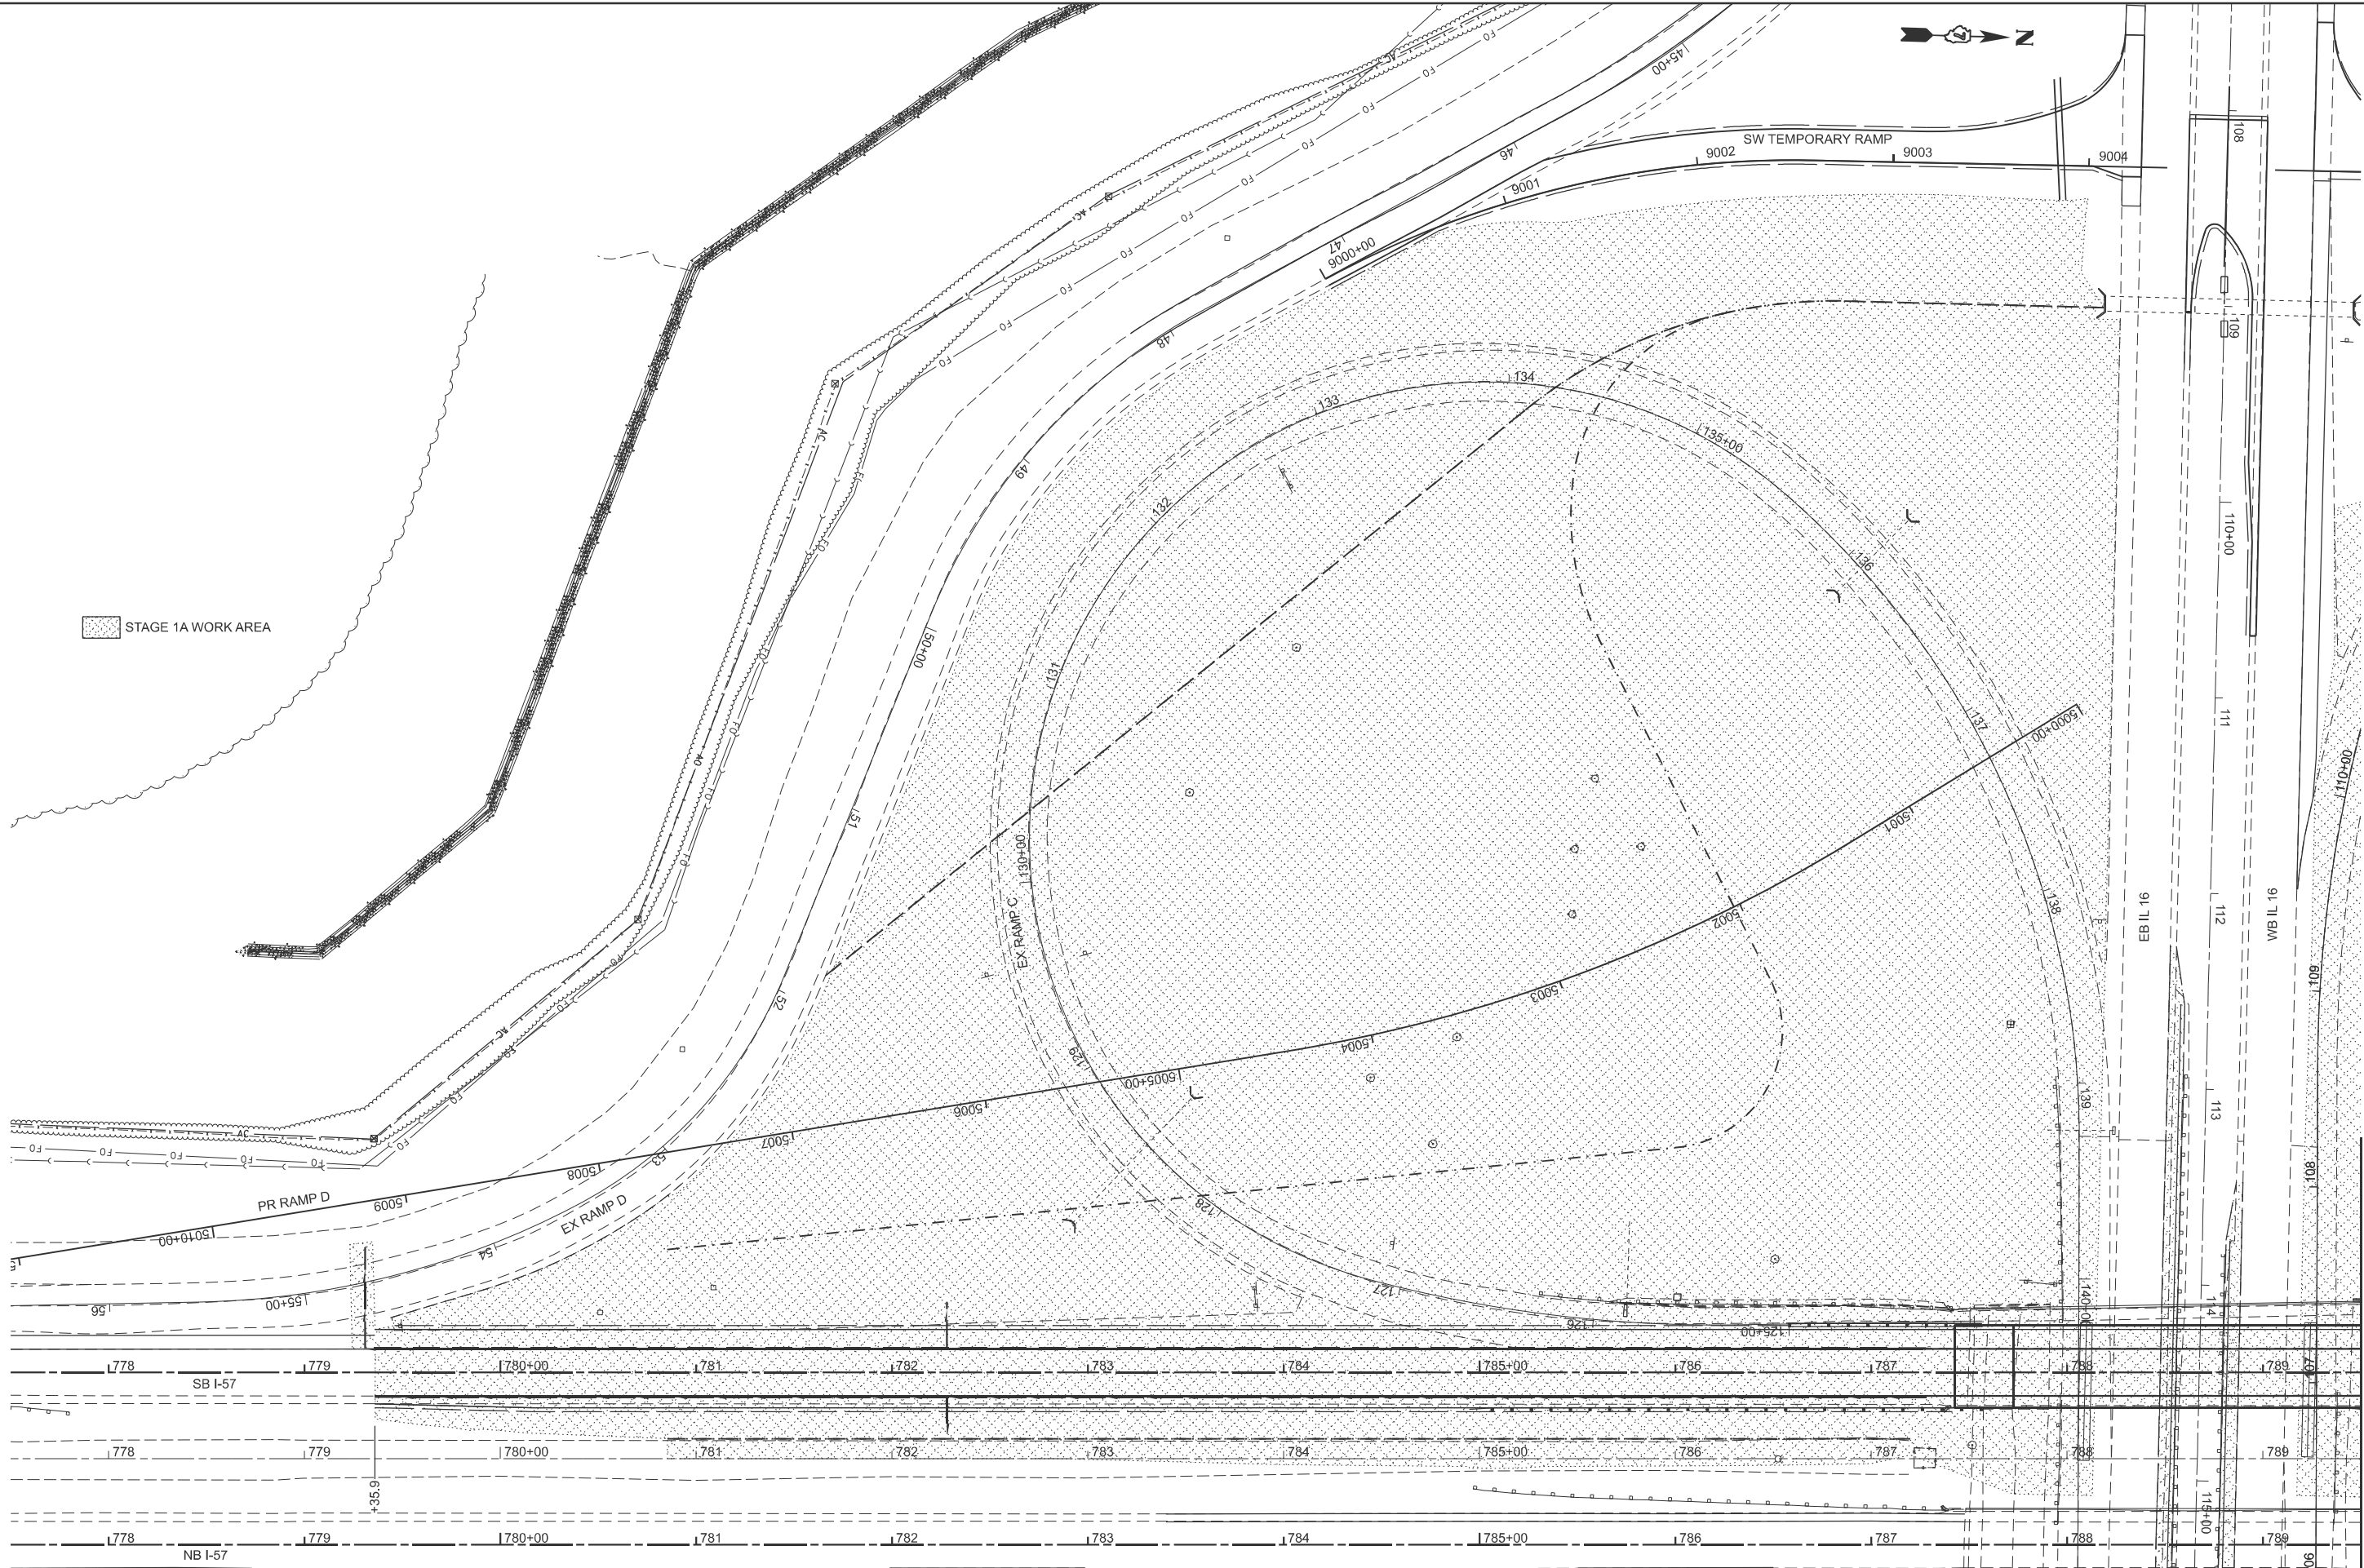


USER NAME	= kaleb.hirtzel	DESIGNED	-	REVISED	-
PLOT SCALE	= \$SCALE\$	DRAWN	-	REVISED	-
PLOT DATE	= 8/19/2024	CHECKED	-	REVISED	-
		DATE	-	REVISED	-

STATE OF ILLINOIS
DEPARTMENT OF TRANSPORTATION

STAGING PLANS STAGE 1A WORK AREA			
SCALE: 1"=40'	SHEET 2	OF 35 SHEETS	TO STA. 789+50.00

F.A.I RTE.	SECTION	COUNTY	TOTAL SHEETS	SHEET NO.
57	(15-22HB-4)BR (15-22)R	COLES	1086	201
CONTRACT NO. 74435				
ILLINOIS FED. AID PROJECT				

MODEL: PG857 - Stage1A Work A-1 (Sheet)
FILE NAME: c:\paw\work\hrtz\k00832852\74435-sheets-Staging-Stage1A.dgn

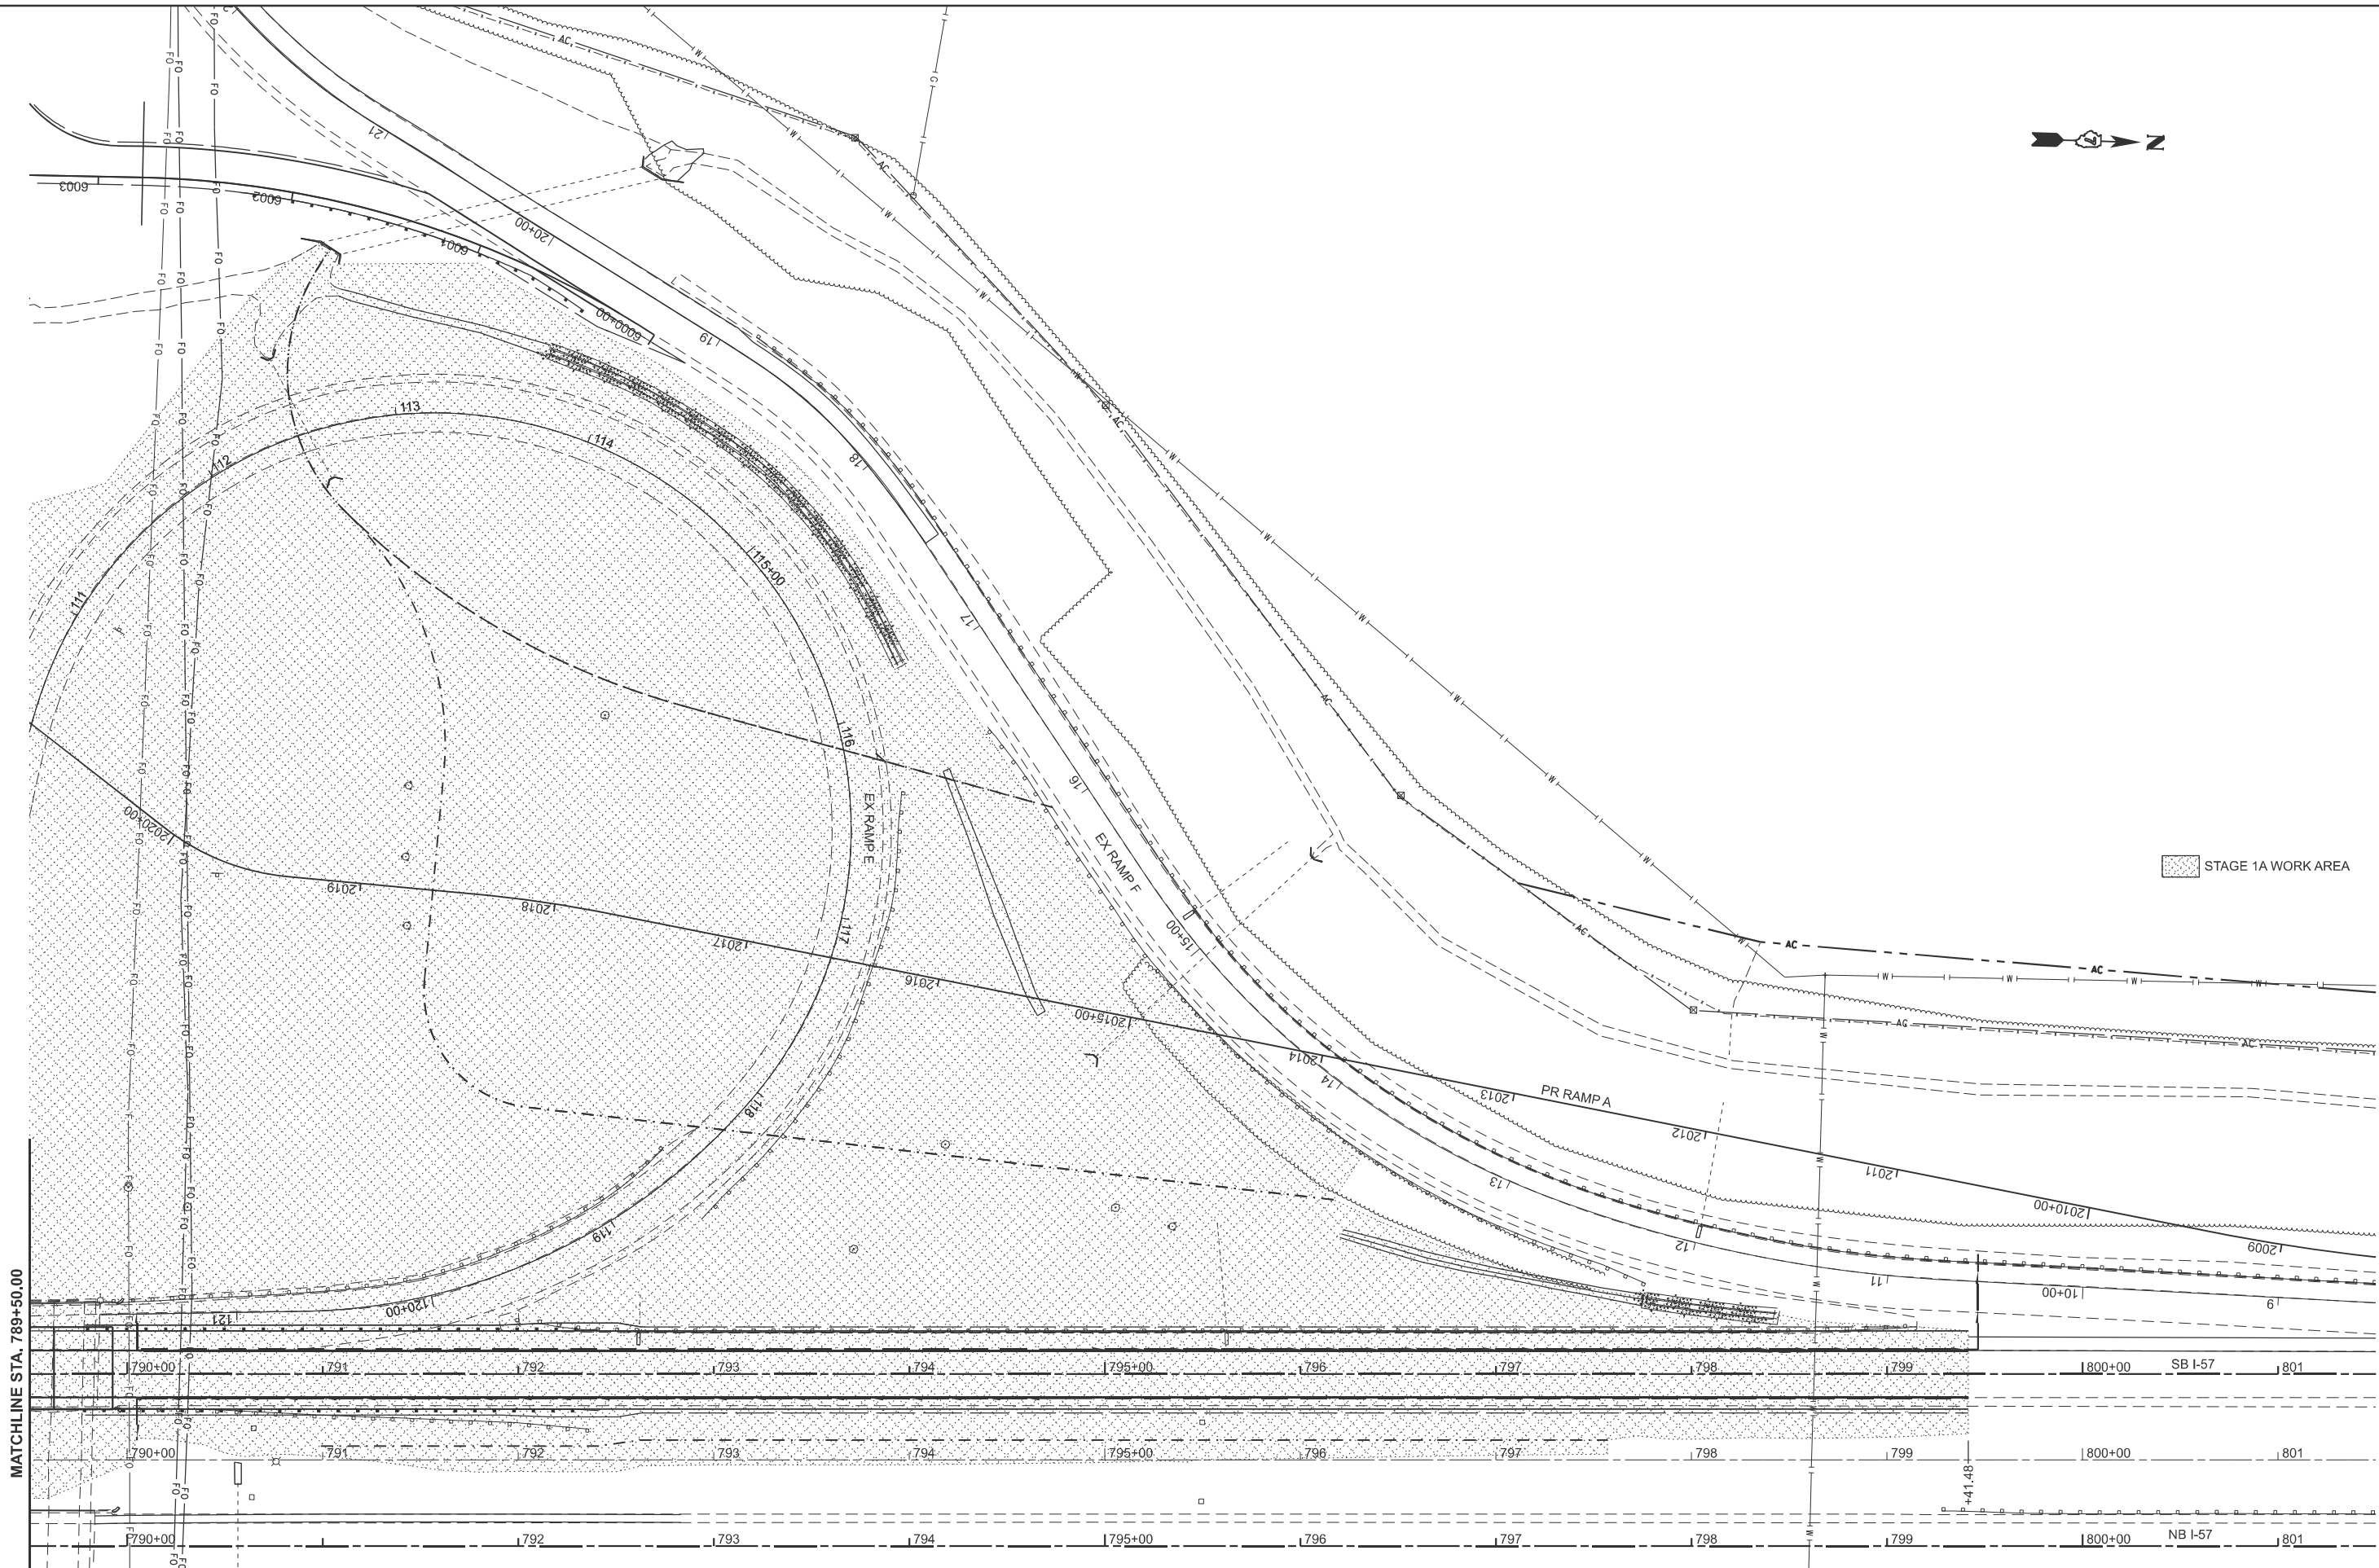

USER NAME	= kaleb.hirtzel	DESIGNED	-	REVISED	-
		DRAWN	-	REVISED	-
PLOT SCALE	= \$SCALE\$	CHECKED	-	REVISED	-
PLOT DATE	= 8/19/2024	DATE	-	REVISED	-


STATE OF ILLINOIS
DEPARTMENT OF TRANSPORTATION

STAGING PLANS
STAGE 1A WORK AREA

SCALE: 1"=40' SHEET 3 OF 35 SHEETS STA. 789+50.00 TO STA. 801+50.00

F.A.I RTE.	SECTION	COUNTY	TOTAL SHEETS	SHEET NO.
57	(15-22HB-4)BR (15-22)R	COLES	1086	202
CONTRACT NO. 74435				
ILLINOIS FED. AID PROJECT				

MODEL: Ex IL 16- IL 16 WORK AREA [Sheet]
FILE NAME: c:\p\p\work\hrtzel\0852852\074435-sheets-Staging-Stage 1A.dgn

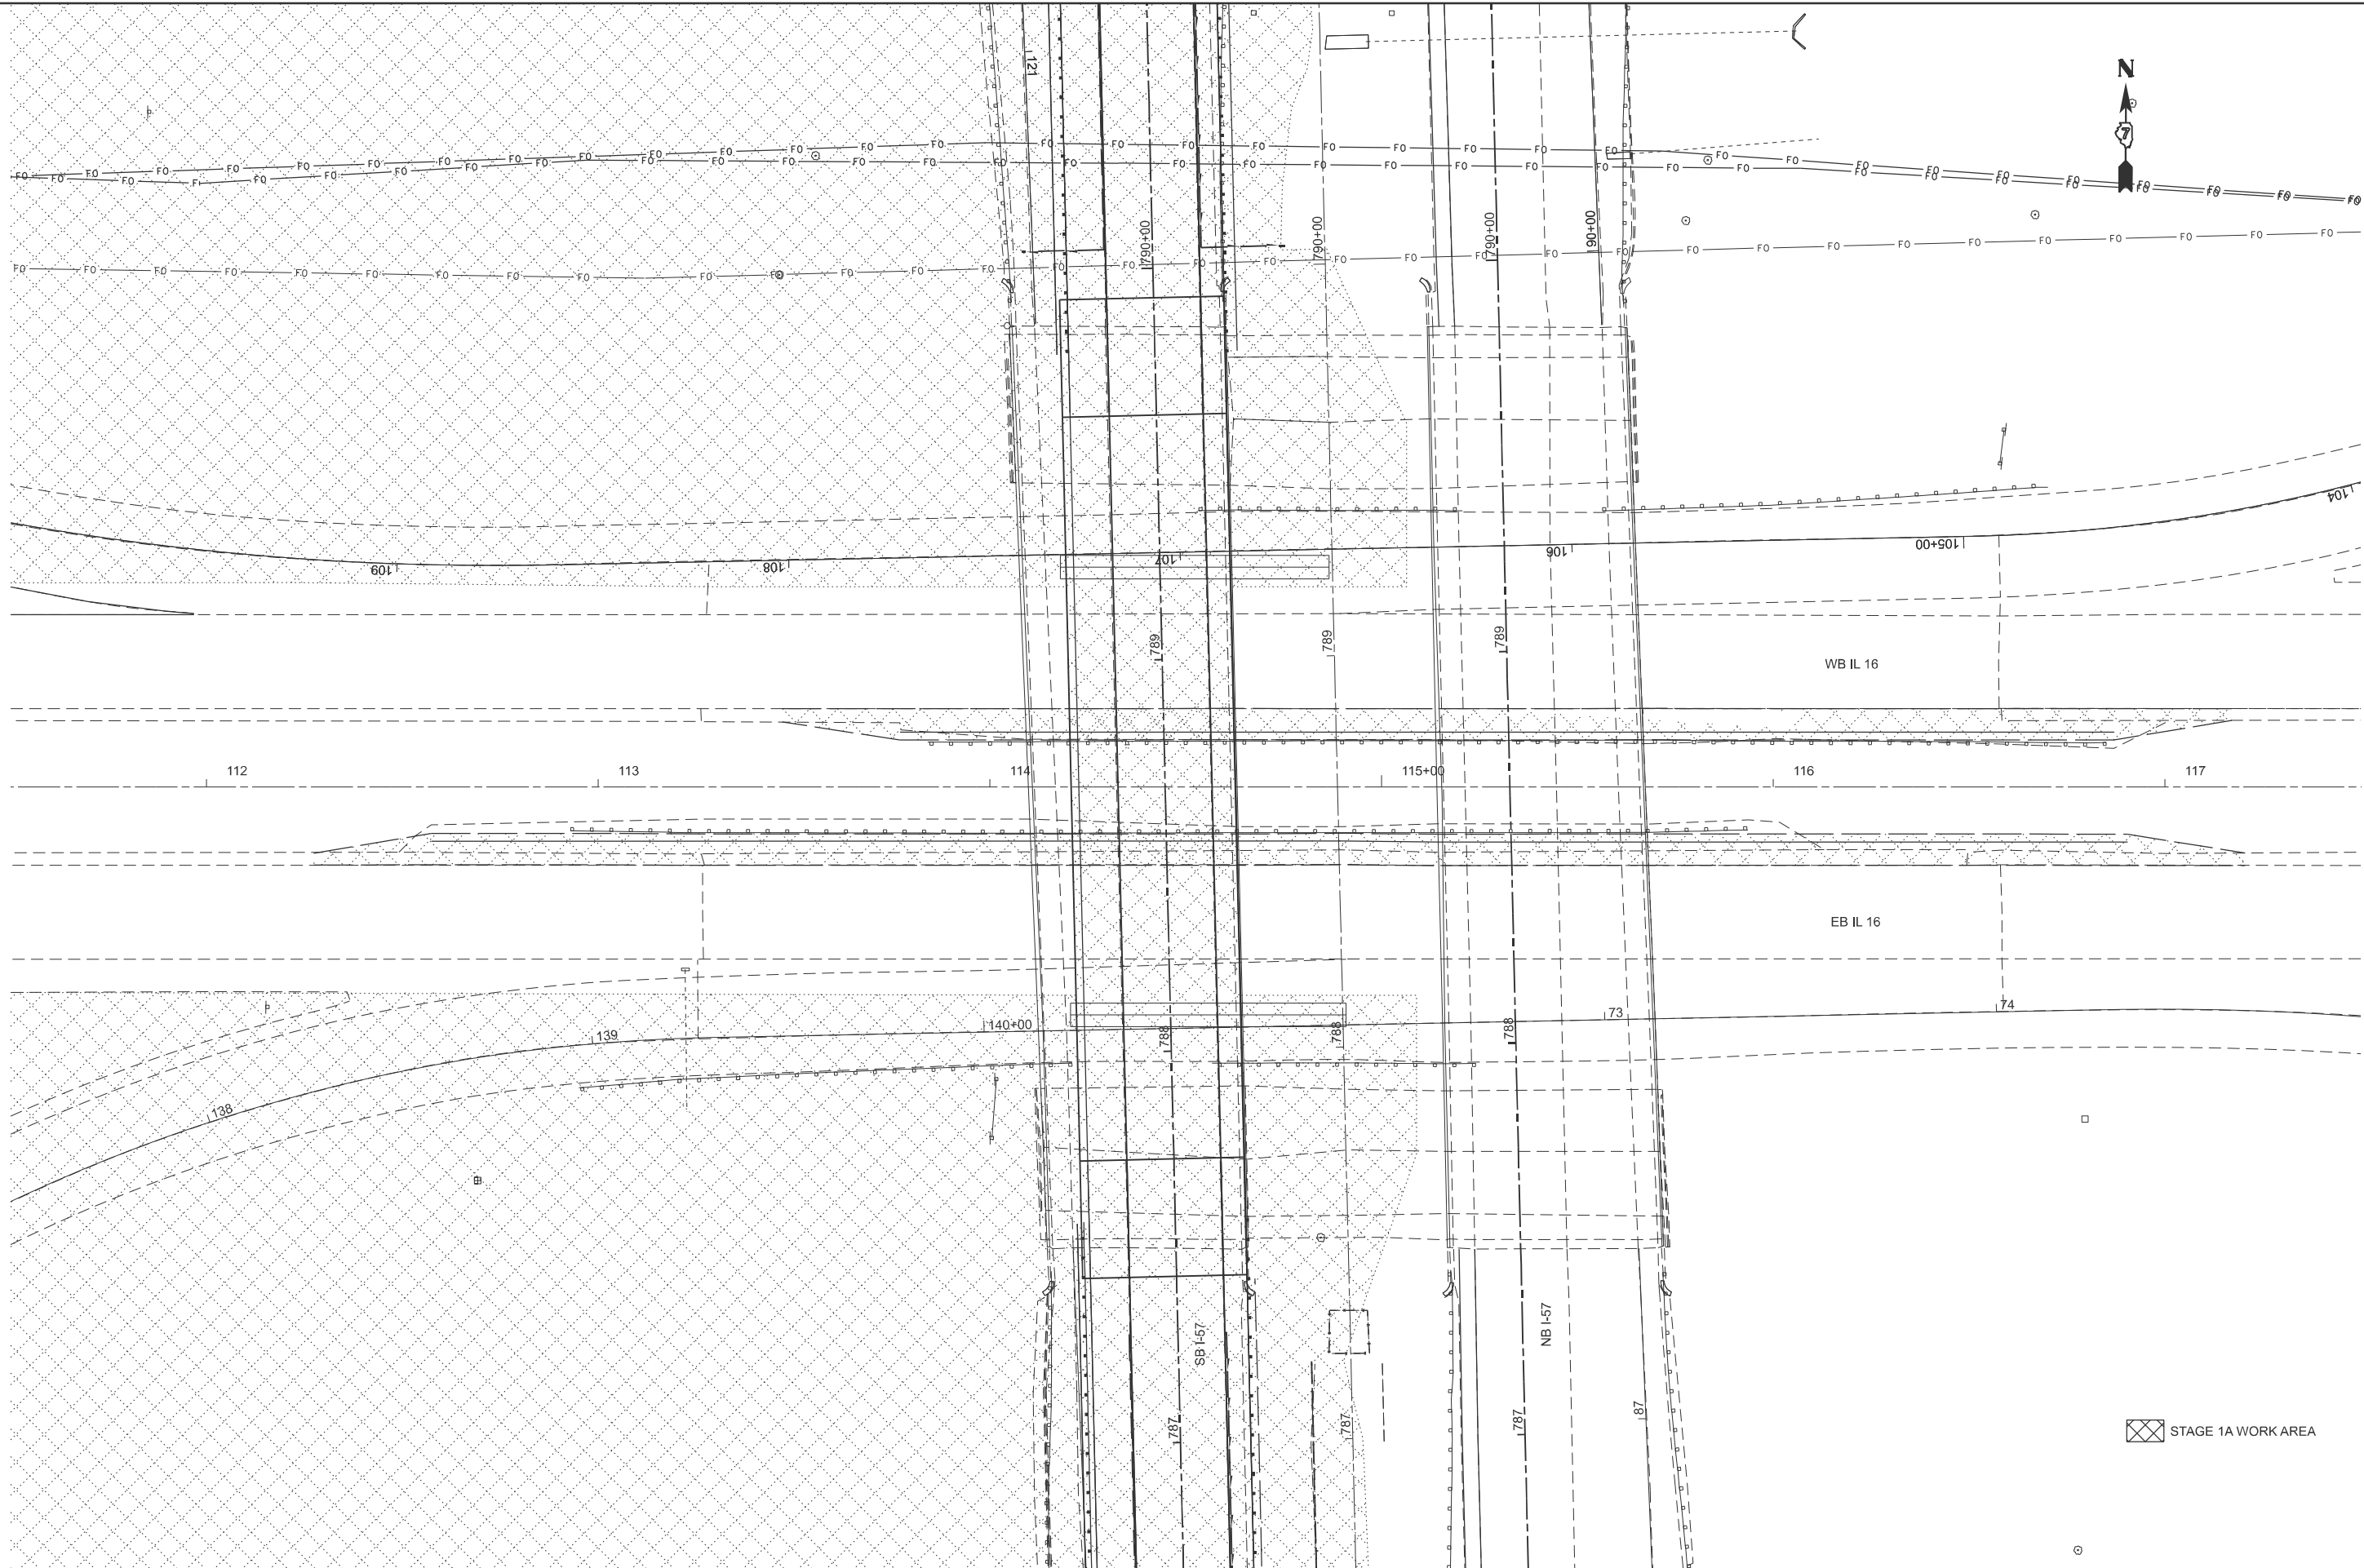

USER NAME	= kaleb.hirtzel	DESIGNED	-	REVISED	-
DRAWN	-	REVIS	-	REVISED	-
PLOT SCALE	= \$SCALE\$	CHECKED	-	REVISED	-
PLOT DATE	= 7/17/2024	DATE	-	REVISED	-

STATE OF ILLINOIS
DEPARTMENT OF TRANSPORTATION

STAGING PLANS STAGE 1A WORK AREA			
SCALE: 1"=20'	SHEET 4	OF 35 SHEETS	STA. 111+50.00 TO STA. 117+50.00

F.A.I RTE.	SECTION	COUNTY	TOTAL SHEETS	SHEET NO.
57	(15-22HB-4)BR (15-22)R	COLES	1086	203
CONTRACT NO. 74435				
ILLINOIS FED. AID PROJECT				



The plan view shows the proposed interchange layout. SB I-57 is on the left, NB I-57 is on the right, and PR RAMP D is at the top. Stationing is marked along the main roads. A cross-section line is indicated by a vertical line with a label +60. The interchange area is shaded with a cross-hatch pattern.

MATCHI INE STA 765+00 00

MODEL: PrSB57 - Stage1B Work Area [Sheet]
FILE NAME: c:\pw_work\pwidththirtzkl\0852852\0774435-sheets-Staging-Stage1B.dgn

USER NAME = kaleb.hirtzel	DESIGNED -	REVISED -
	DRAWN -	REVISED -
PLOT SCALE = \$SCALE\$	CHECKED -	REVISED -
PLOT DATE = 8/19/2024	DATE -	REVISED -

STATE OF ILLINOIS
DEPARTMENT OF TRANSPORTATION


STAGING PLANS
STAGE 1B WORK AREA

SCALE: 1"=20'	SHEET 5	OF 35	SHEETS	STA. 759+00.00	TO STA. 765+00.00
---------------	---------	-------	--------	----------------	-------------------

F.A.I RTE.	SECTION	COUNTY	TOTAL SHEETS	SHEET NO.
57	(15-22HB-4)BR (15-22)R	COLES	1086	204
CONTRACT NO. 74435				
ILLINOIS		FED. AID PROJECT		



 STAGE 1B WORK AREA

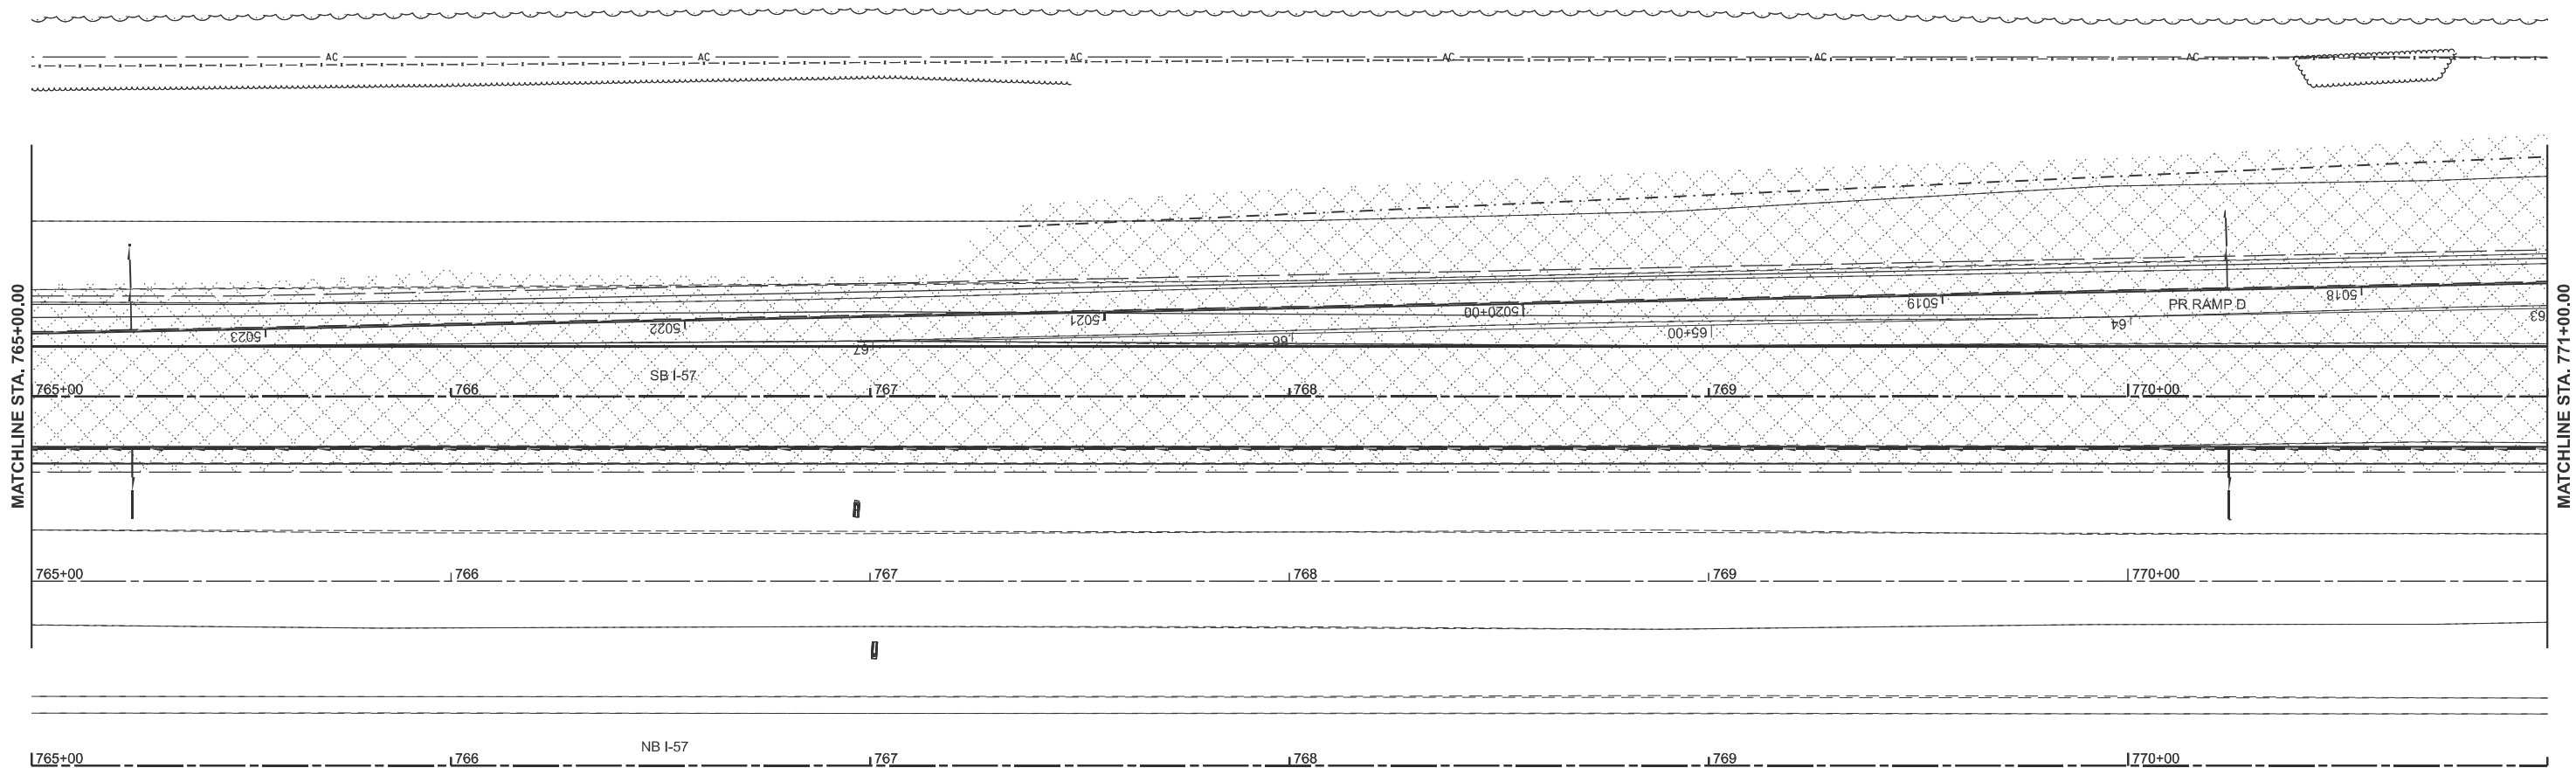

MODEL: P3857 - Stage1B Work Area-1 [Sheet]
FILE NAME: c:\p3\work\kwhirtzel\082852\0774435-sheets\Staging-Stage1B.dgn


	USER NAME = kaleb.hirtzel	DESIGNED -	REVISED -	STATE OF ILLINOIS DEPARTMENT OF TRANSPORTATION	STAGING PLANS STAGE 1B WORK AREA			F.A.I RTE.	SECTION	COUNTY	TOTAL SHEETS	SHEET NO.
	PLOT SCALE = \$SCALE\$	CHECKED -	REVISED -					57	(15-22HB-4)BR (15-22)R	COLES	1086	205
	PLOT DATE = 8/19/2024	DATE -	REVISED -		SCALE: 1"=20'			CONTRACT NO. 74435				
					SHEET 6	OF 35 SHEETS	STA. 765+00.00	TO STA. 771+00.00	ILLINOIS	FED. AID PROJECT		



STAGE 1B WORK AREA

CLASS D PATCHES, TYPE IV, 10 INCH
SB I-57 STA. 778+80.5 TO STA. 777+01
FOR TRANSITIONING BETWEEN PR
RAMP D PAVEMENT & EX RAMP D

STAGE 1 PR RAMP D
PAVEMENT ENDS
STA. 5011+75.93

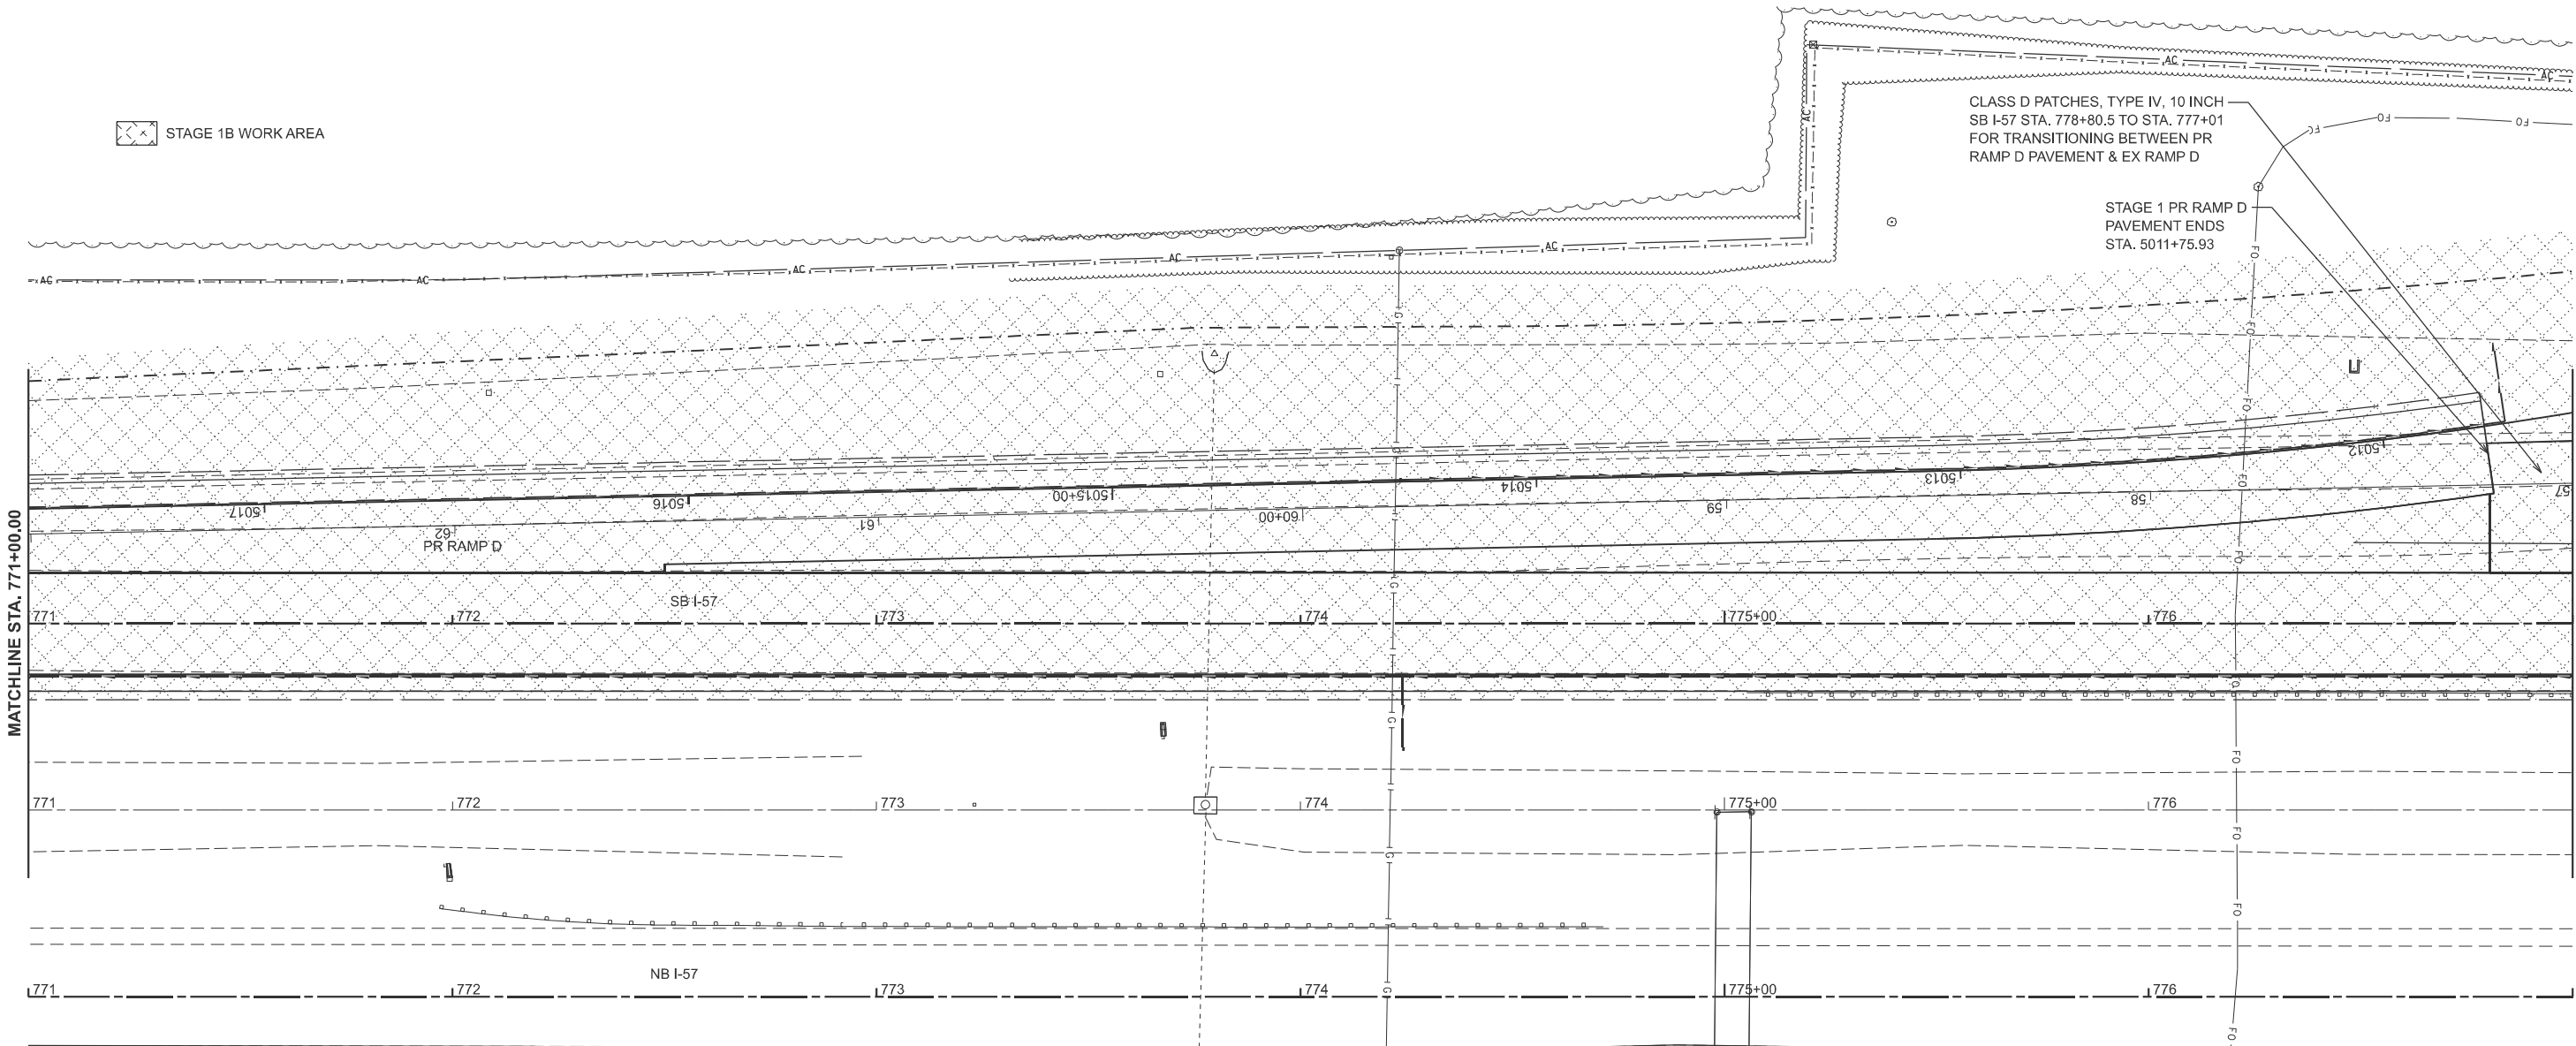

MODEL: PRS67 - Stage1B Work Area-2 [Sheet]
FILE NAME: c:\p\work\hrtz\hrtz\062852\074435-sheets-Staging-Stage1B.dgn


USER NAME	= kaleb.hirtzel	DESIGNED	-	REVISED	-
		DRAWN	-	REVISED	-
PLOT SCALE	= \$SCALE\$	CHECKED	-	REVISED	-
PLOT DATE	= 8/19/2024	DATE	-	REVISED	-

STATE OF ILLINOIS
DEPARTMENT OF TRANSPORTATION

STAGING PLANS
STAGE 1B WORK AREA

SCALE: 1"=20' SHEET 7 OF 35 SHEETS STA. 771+00.00 TO STA. 777+00.00

F.A.I RTE.	SECTION	COUNTY	TOTAL SHEETS	SHEET NO.
57	(15-22HB-4)BR (15-22)R	COLES	1086	206
CONTRACT NO. 74435				
ILLINOIS FED. AID PROJECT				

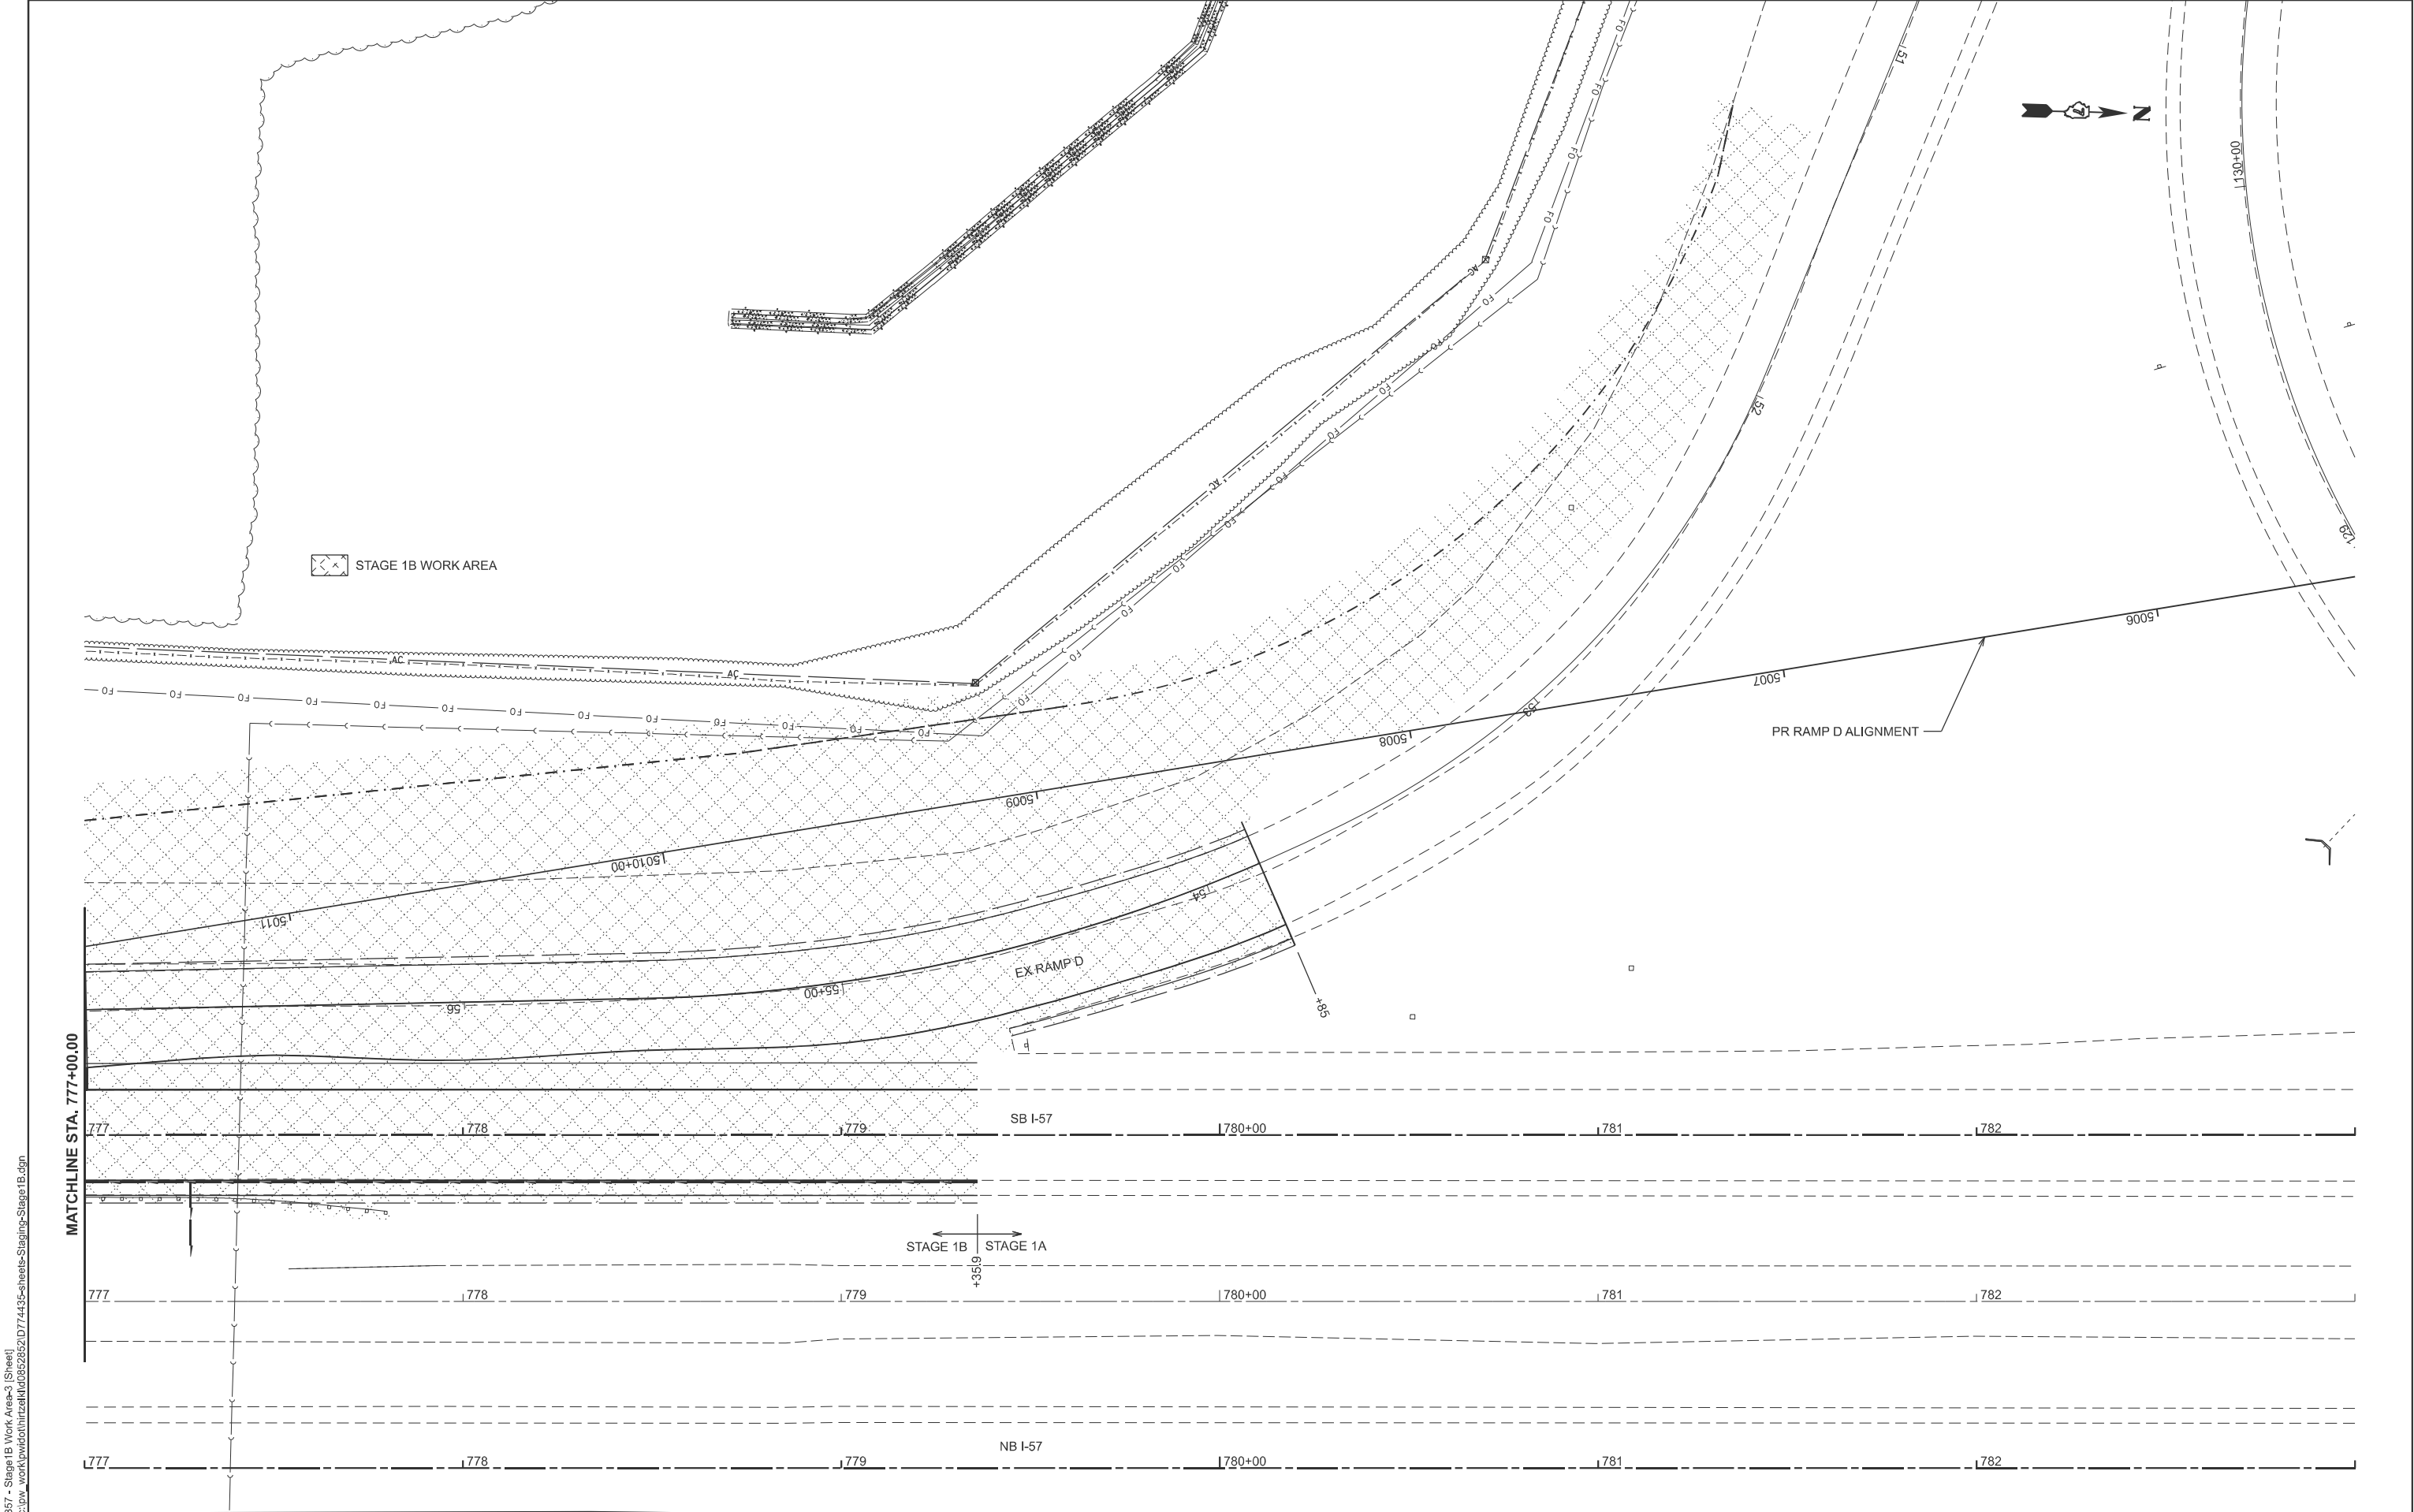

MODEL: P0867 - Stage 1B Work Area-3 [Sheet]
FILE NAME: c:\p\work\hrtz\hrtz\0862852\0774435-sheets-Staging-Stage 1B.dgn


USER NAME	= kaleb.hirtzel	DESIGNED	-	REVISED	-
PLOT SCALE	= \$SCALE\$	DRAWN	-	REVISED	-
PLOT DATE	= 8/19/2024	CHECKED	-	REVISED	-
		DATE	-	REVISED	-

STATE OF ILLINOIS
DEPARTMENT OF TRANSPORTATION

STAGING PLANS STAGE 1B WORK AREA			
SCALE: 1"=20'	SHEET 8	OF 35 SHEETS	STA. 777+00.00 TO STA. 783+00.00

F.A.I RTE.	SECTION	COUNTY	TOTAL SHEETS	SHEET NO.
57	(15-22HB-4)BR (15-22)R	COLES	1086	207
CONTRACT NO. 74435				
ILLINOIS FED. AID PROJECT				

MODEL: P6867 - Stage1B Work Area-4 [Sheet]
FILE NAME: c:\paw\work\hrtz\k\062852\074435-sheets-Staging-Stage1B.dgn

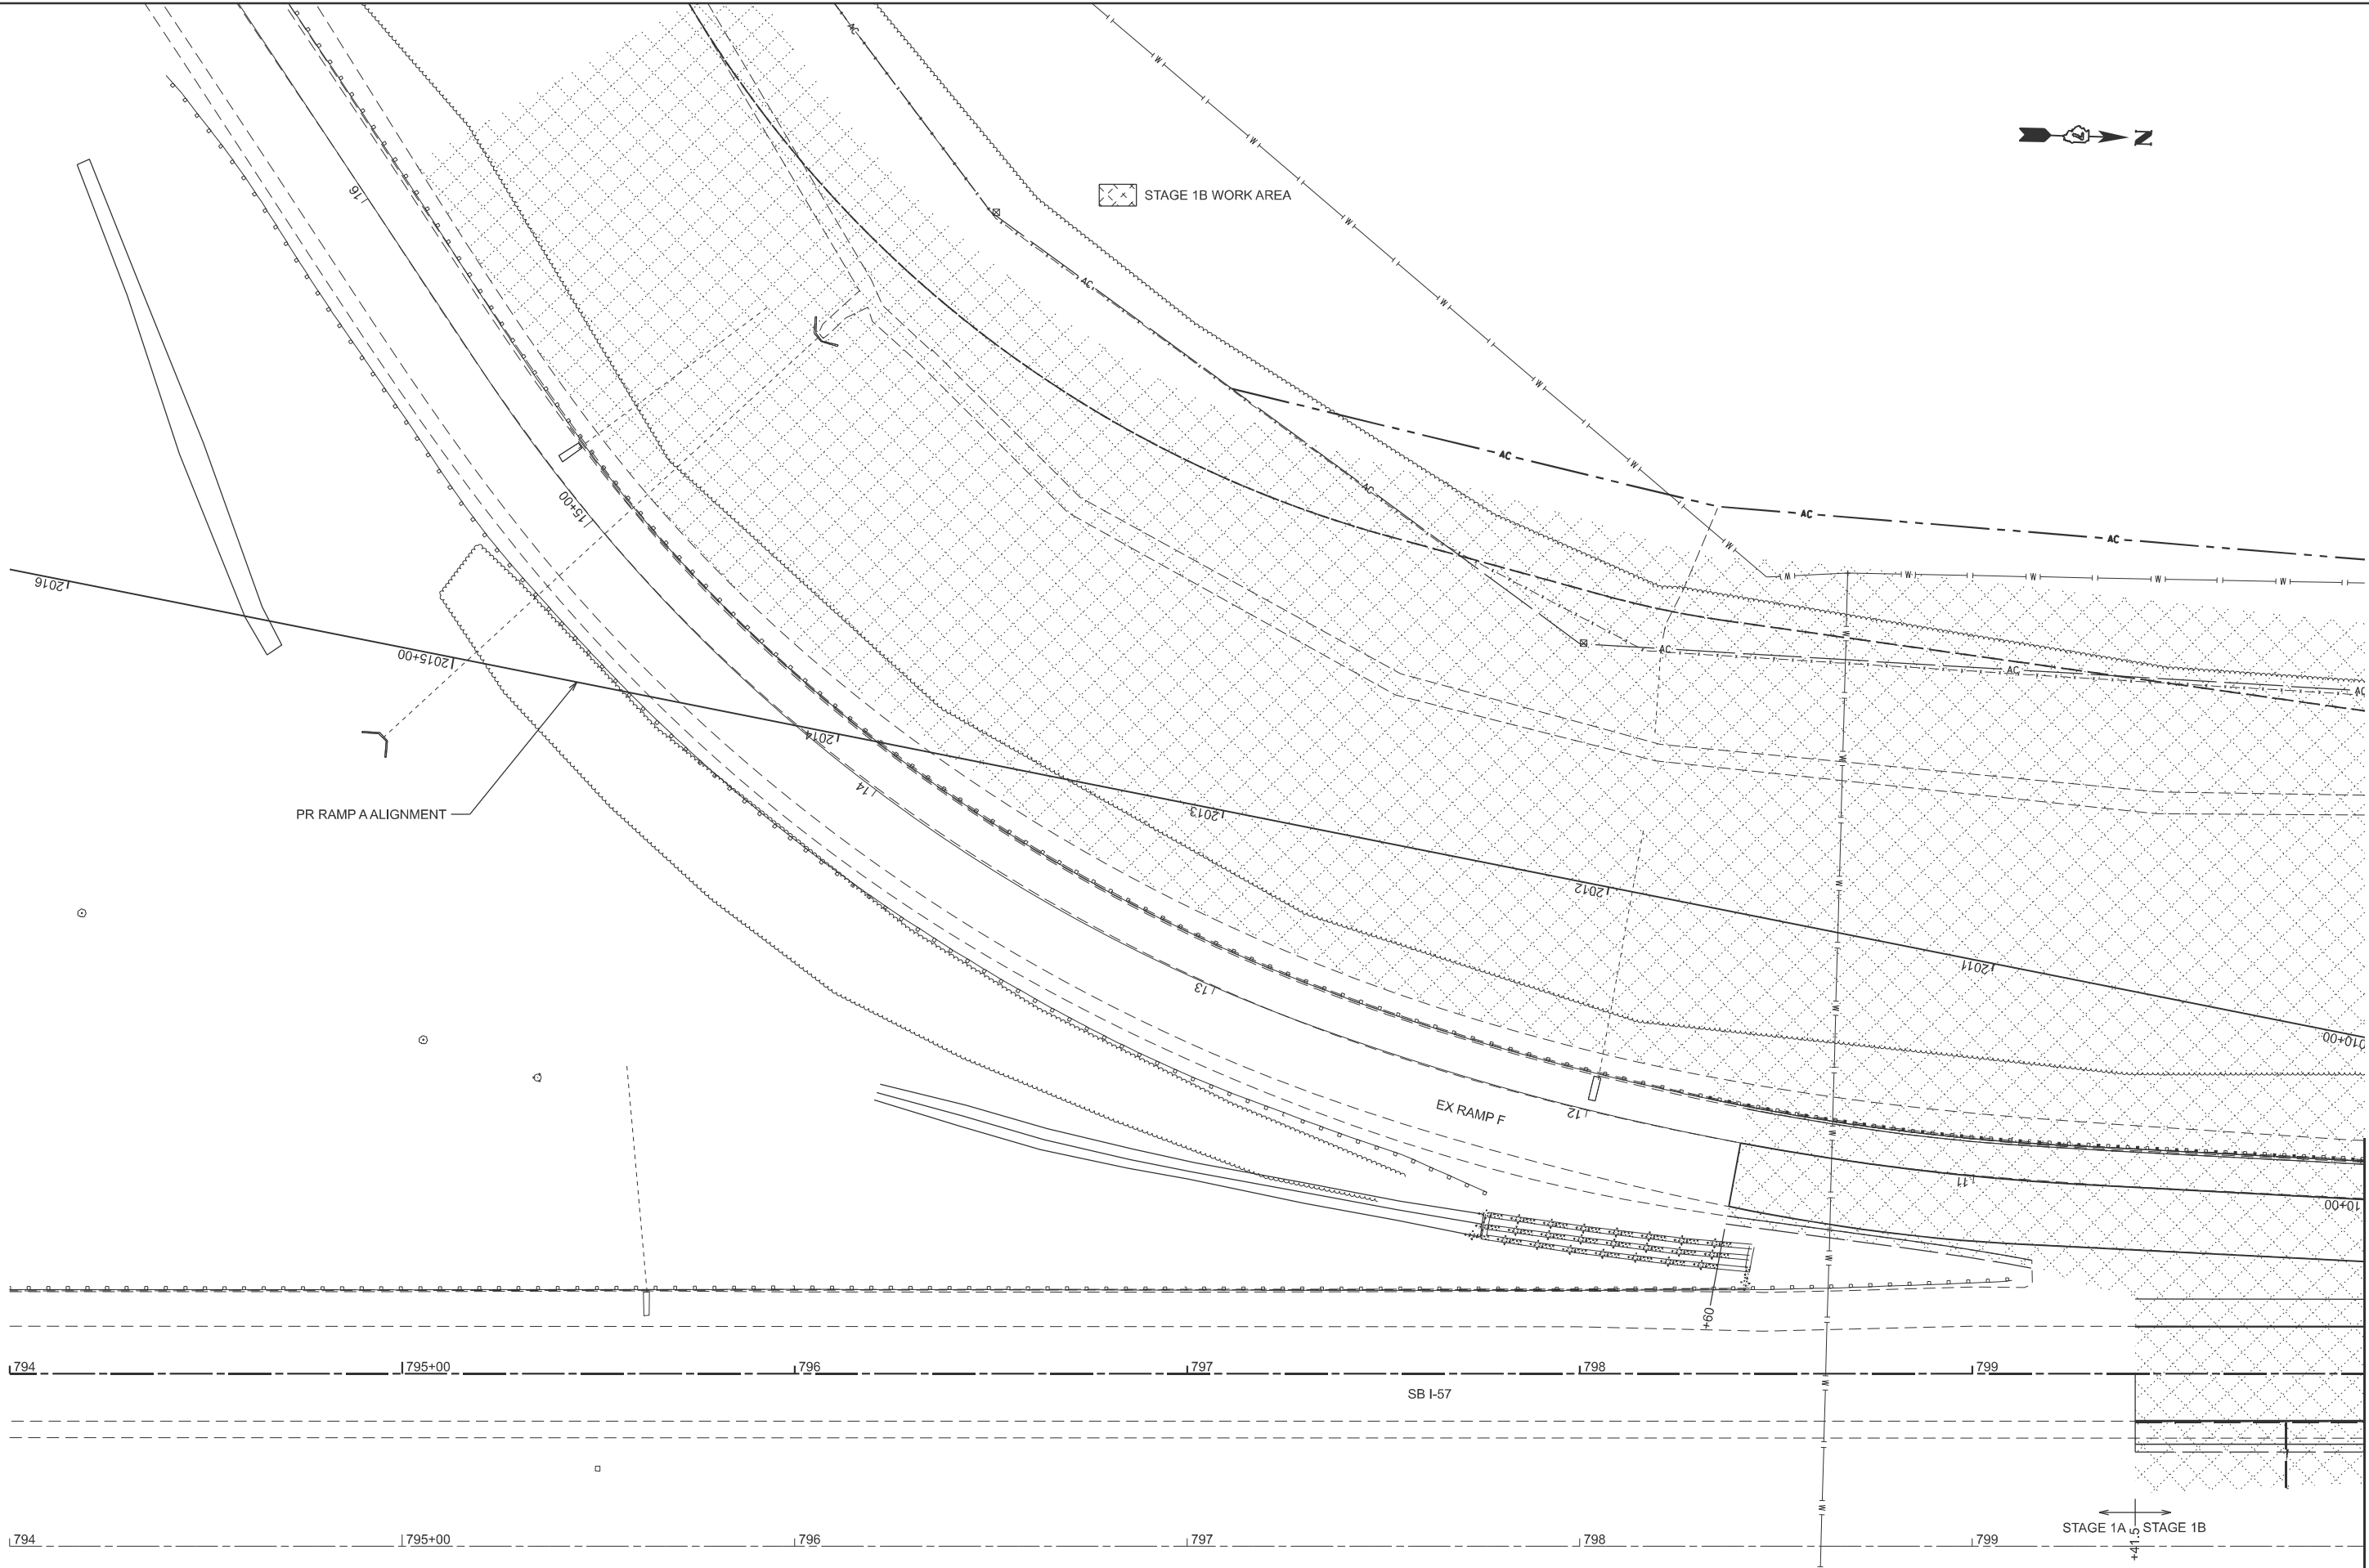

USER NAME	= kaleb.hirtzel	DESIGNED	-	REVISED	-
DRAWN	-	CHECKED	-	REVISED	-
PLOT SCALE	= \$SCALE\$	DATE	-	REVISED	-
PLOT DATE	= 8/19/2024				


STATE OF ILLINOIS
DEPARTMENT OF TRANSPORTATION

STAGING PLANS STAGE 1B WORK AREA			
SCALE: 1"=20'	SHEET 9	OF 35 SHEETS	STA. 794+00.00 TO STA. 800+00.00

F.A.I RTE.	SECTION	COUNTY	TOTAL SHEETS	SHEET NO.
57	(15-22HB-4)BR (15-22)R	COLES	1086	208
CONTRACT NO. 74435				
ILLINOIS FED. AID PROJECT				



 STAGE 1B WORK AREA

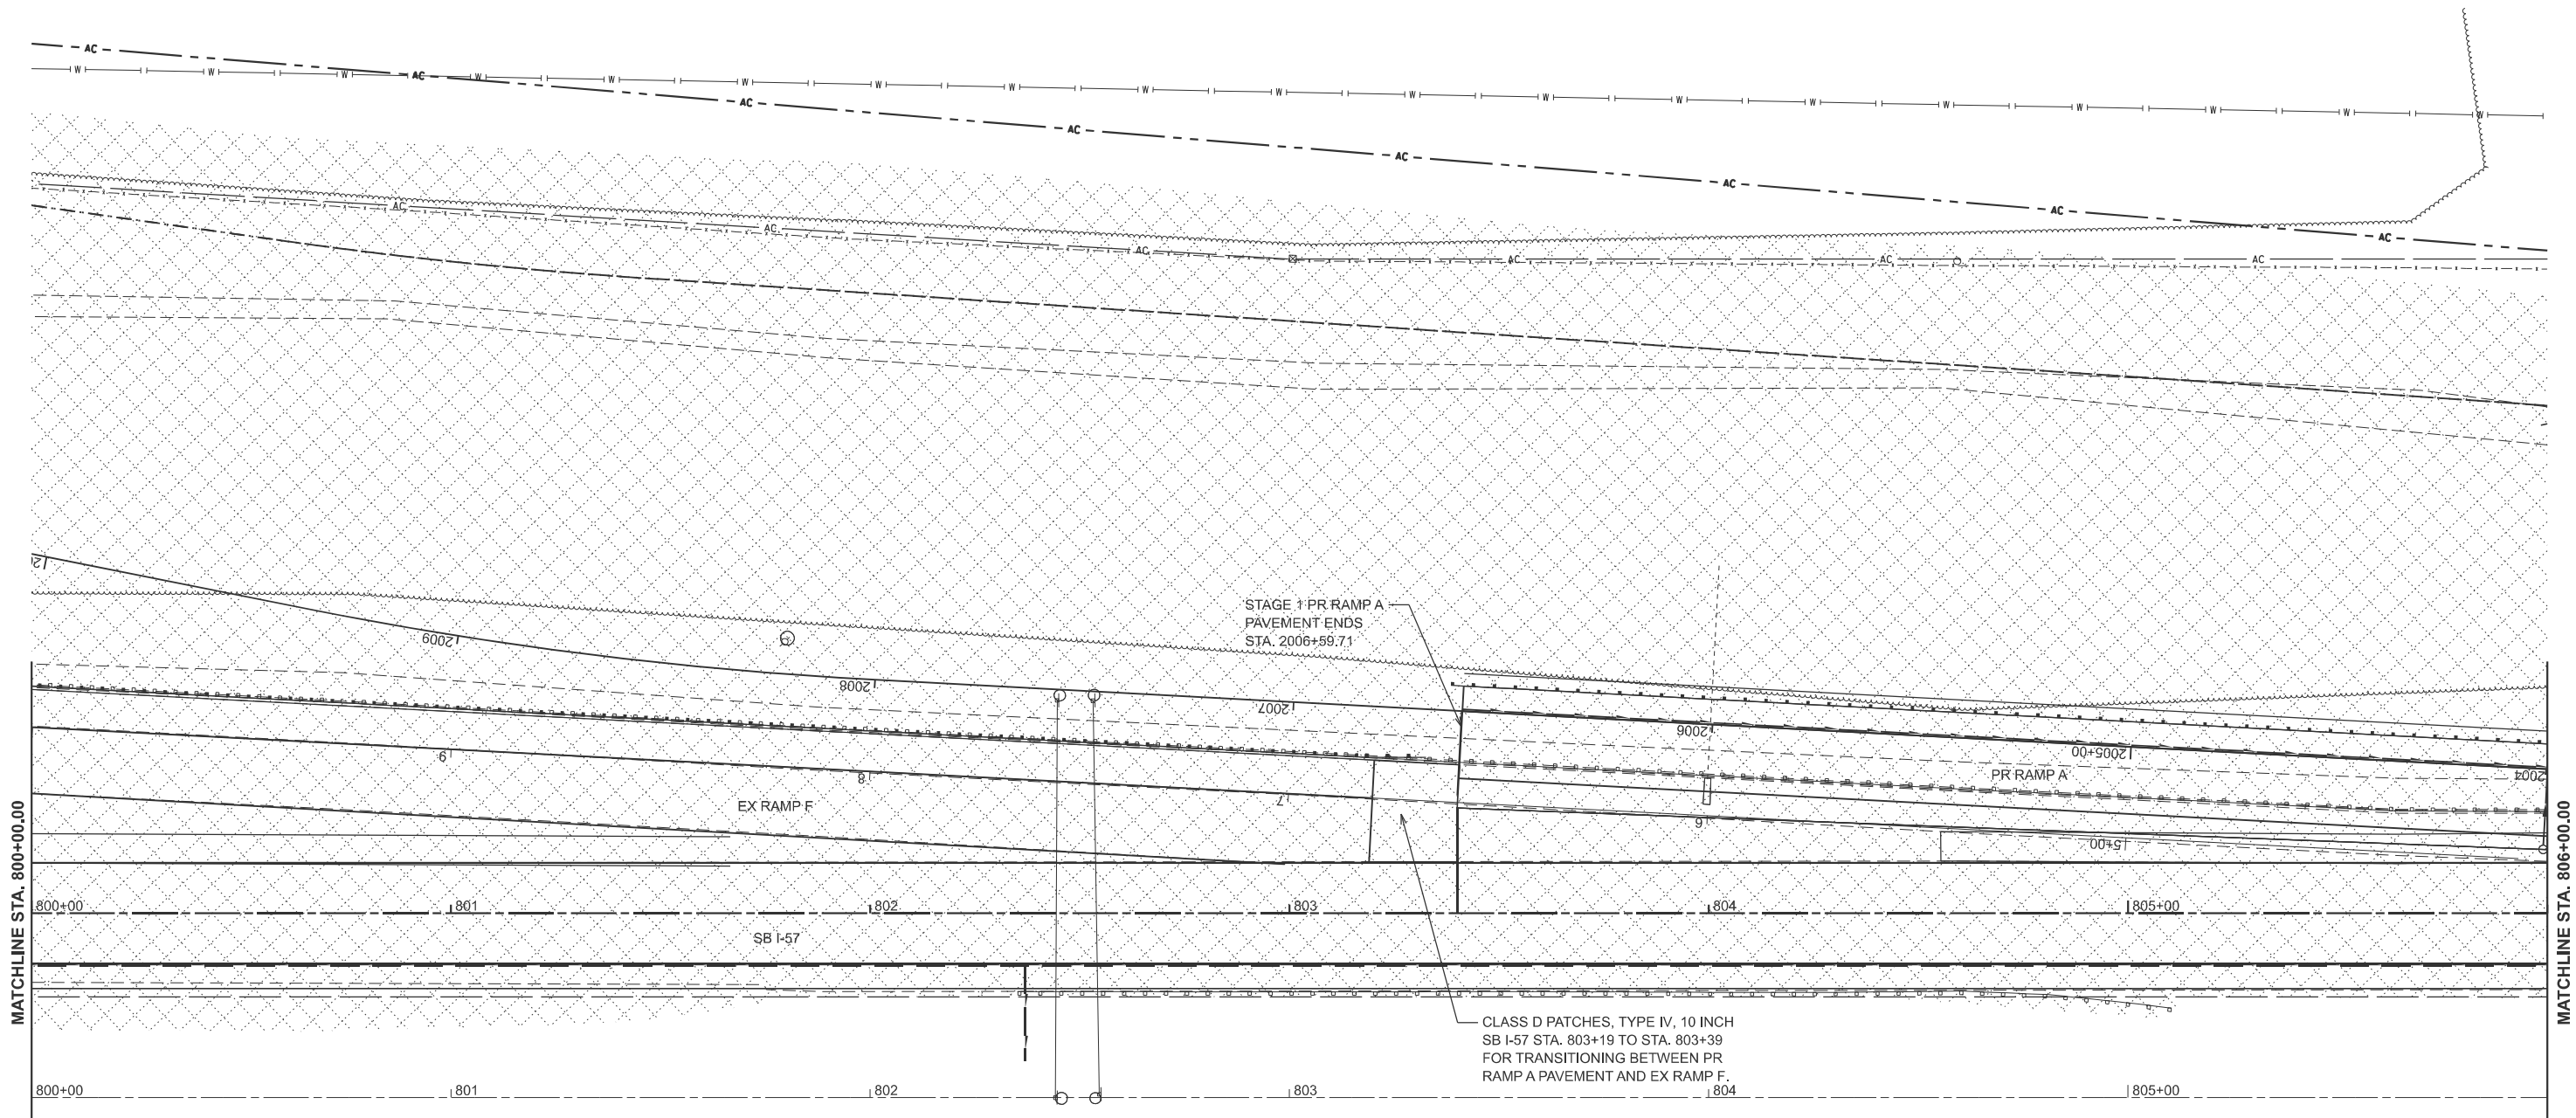

MODEL: PRS67 - Stage1B Work Area-5 (Sheet)
FILE NAME: c:\paw\work\hrtz\k\062832\074435-sheets-Staging-Stage1B.dgn

USER NAME	= kaleb.hirtzel	DESIGNED	-	REVISED	-
PLOT SCALE	= \$SCALE\$	DRAWN	-	REVISED	-
PLOT DATE	= 8/19/2024	CHECKED	-	REVISED	-
		DATE	-	REVISED	-


STATE OF ILLINOIS
DEPARTMENT OF TRANSPORTATION

STAGING PLANS
STAGE 1B WORK AREA

SCALE: 1"=20' SHEET 10 OF 35 SHEETS STA. 800+00.00 TO STA. 806+00.00

F.A.I RTE.	SECTION	COUNTY	TOTAL SHEETS	SHEET NO.
57	(15-22HB-4)BR (15-22)R	COLES	1086	209
CONTRACT NO. 74435				
ILLINOIS FED. AID PROJECT				

STAGE 1B WORK AREA

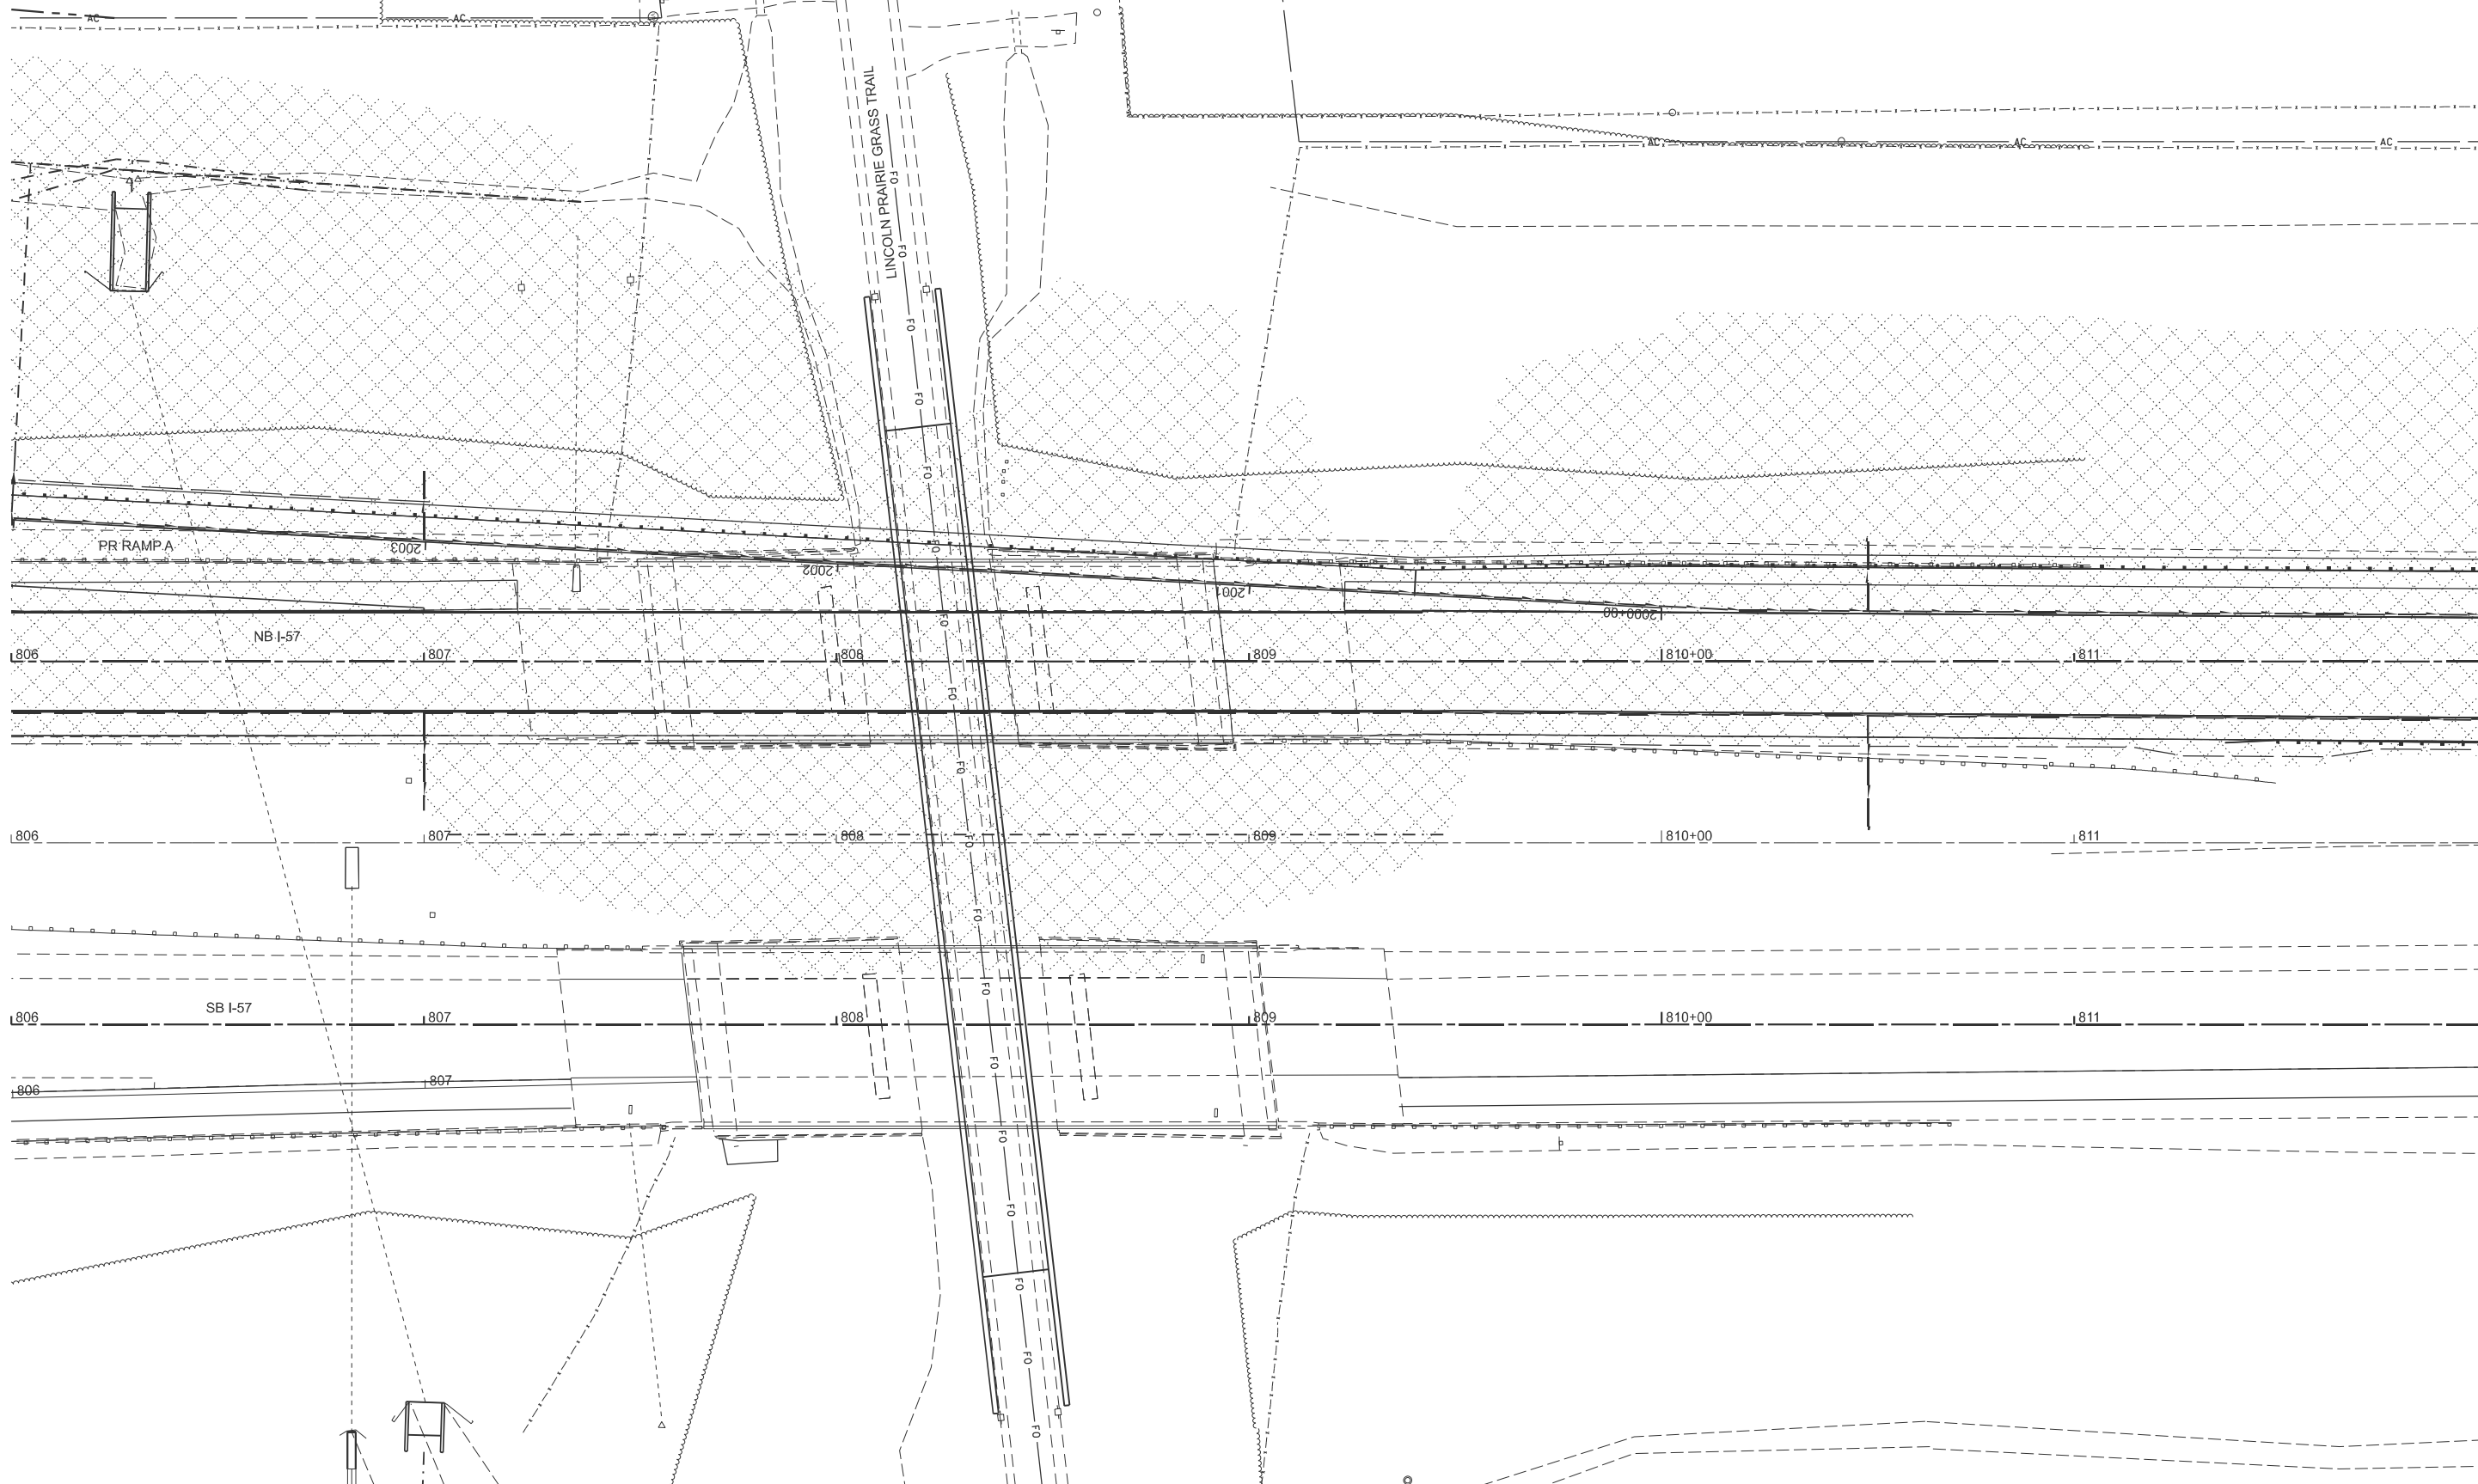

MODEL: P0857 - Stage1B Work Area-6-1 [Sheet]
FILE NAME: c:\paw\work\hrtz\kld862852\074435-sheets-Staging-Stage 1B.dgn

USER NAME = kaleb.hirtzel	DESIGNED -	REVISED -
	DRAWN -	REVISED -
PLOT SCALE = \$SCALE\$	CHECKED -	REVISED -
PLOT DATE = 8/19/2024	DATE -	REVISED -

STATE OF ILLINOIS
DEPARTMENT OF TRANSPORTATION


STAGING PLANS
STAGE 1B WORK AREA

SCALE: 1"=20' SHEET 11 OF 35 SHEETS STA. 806+00.00 TO STA. 812+00.00

F.A.I RTE.	SECTION	COUNTY	TOTAL SHEETS	SHEET NO.
57	(15-22HB-4)BR (15-22)R	COLES	1086	210
CONTRACT NO. 74435				
ILLINOIS FED. AID PROJECT				

MODEL: P8867 - Stage1B Work Area-7 [Sheet]
FILE NAME: c:\p\work\kwhirtzel\082852\074435-sheets-Staging-Stage1B.dgn

 STAGE 1B WORK AREA

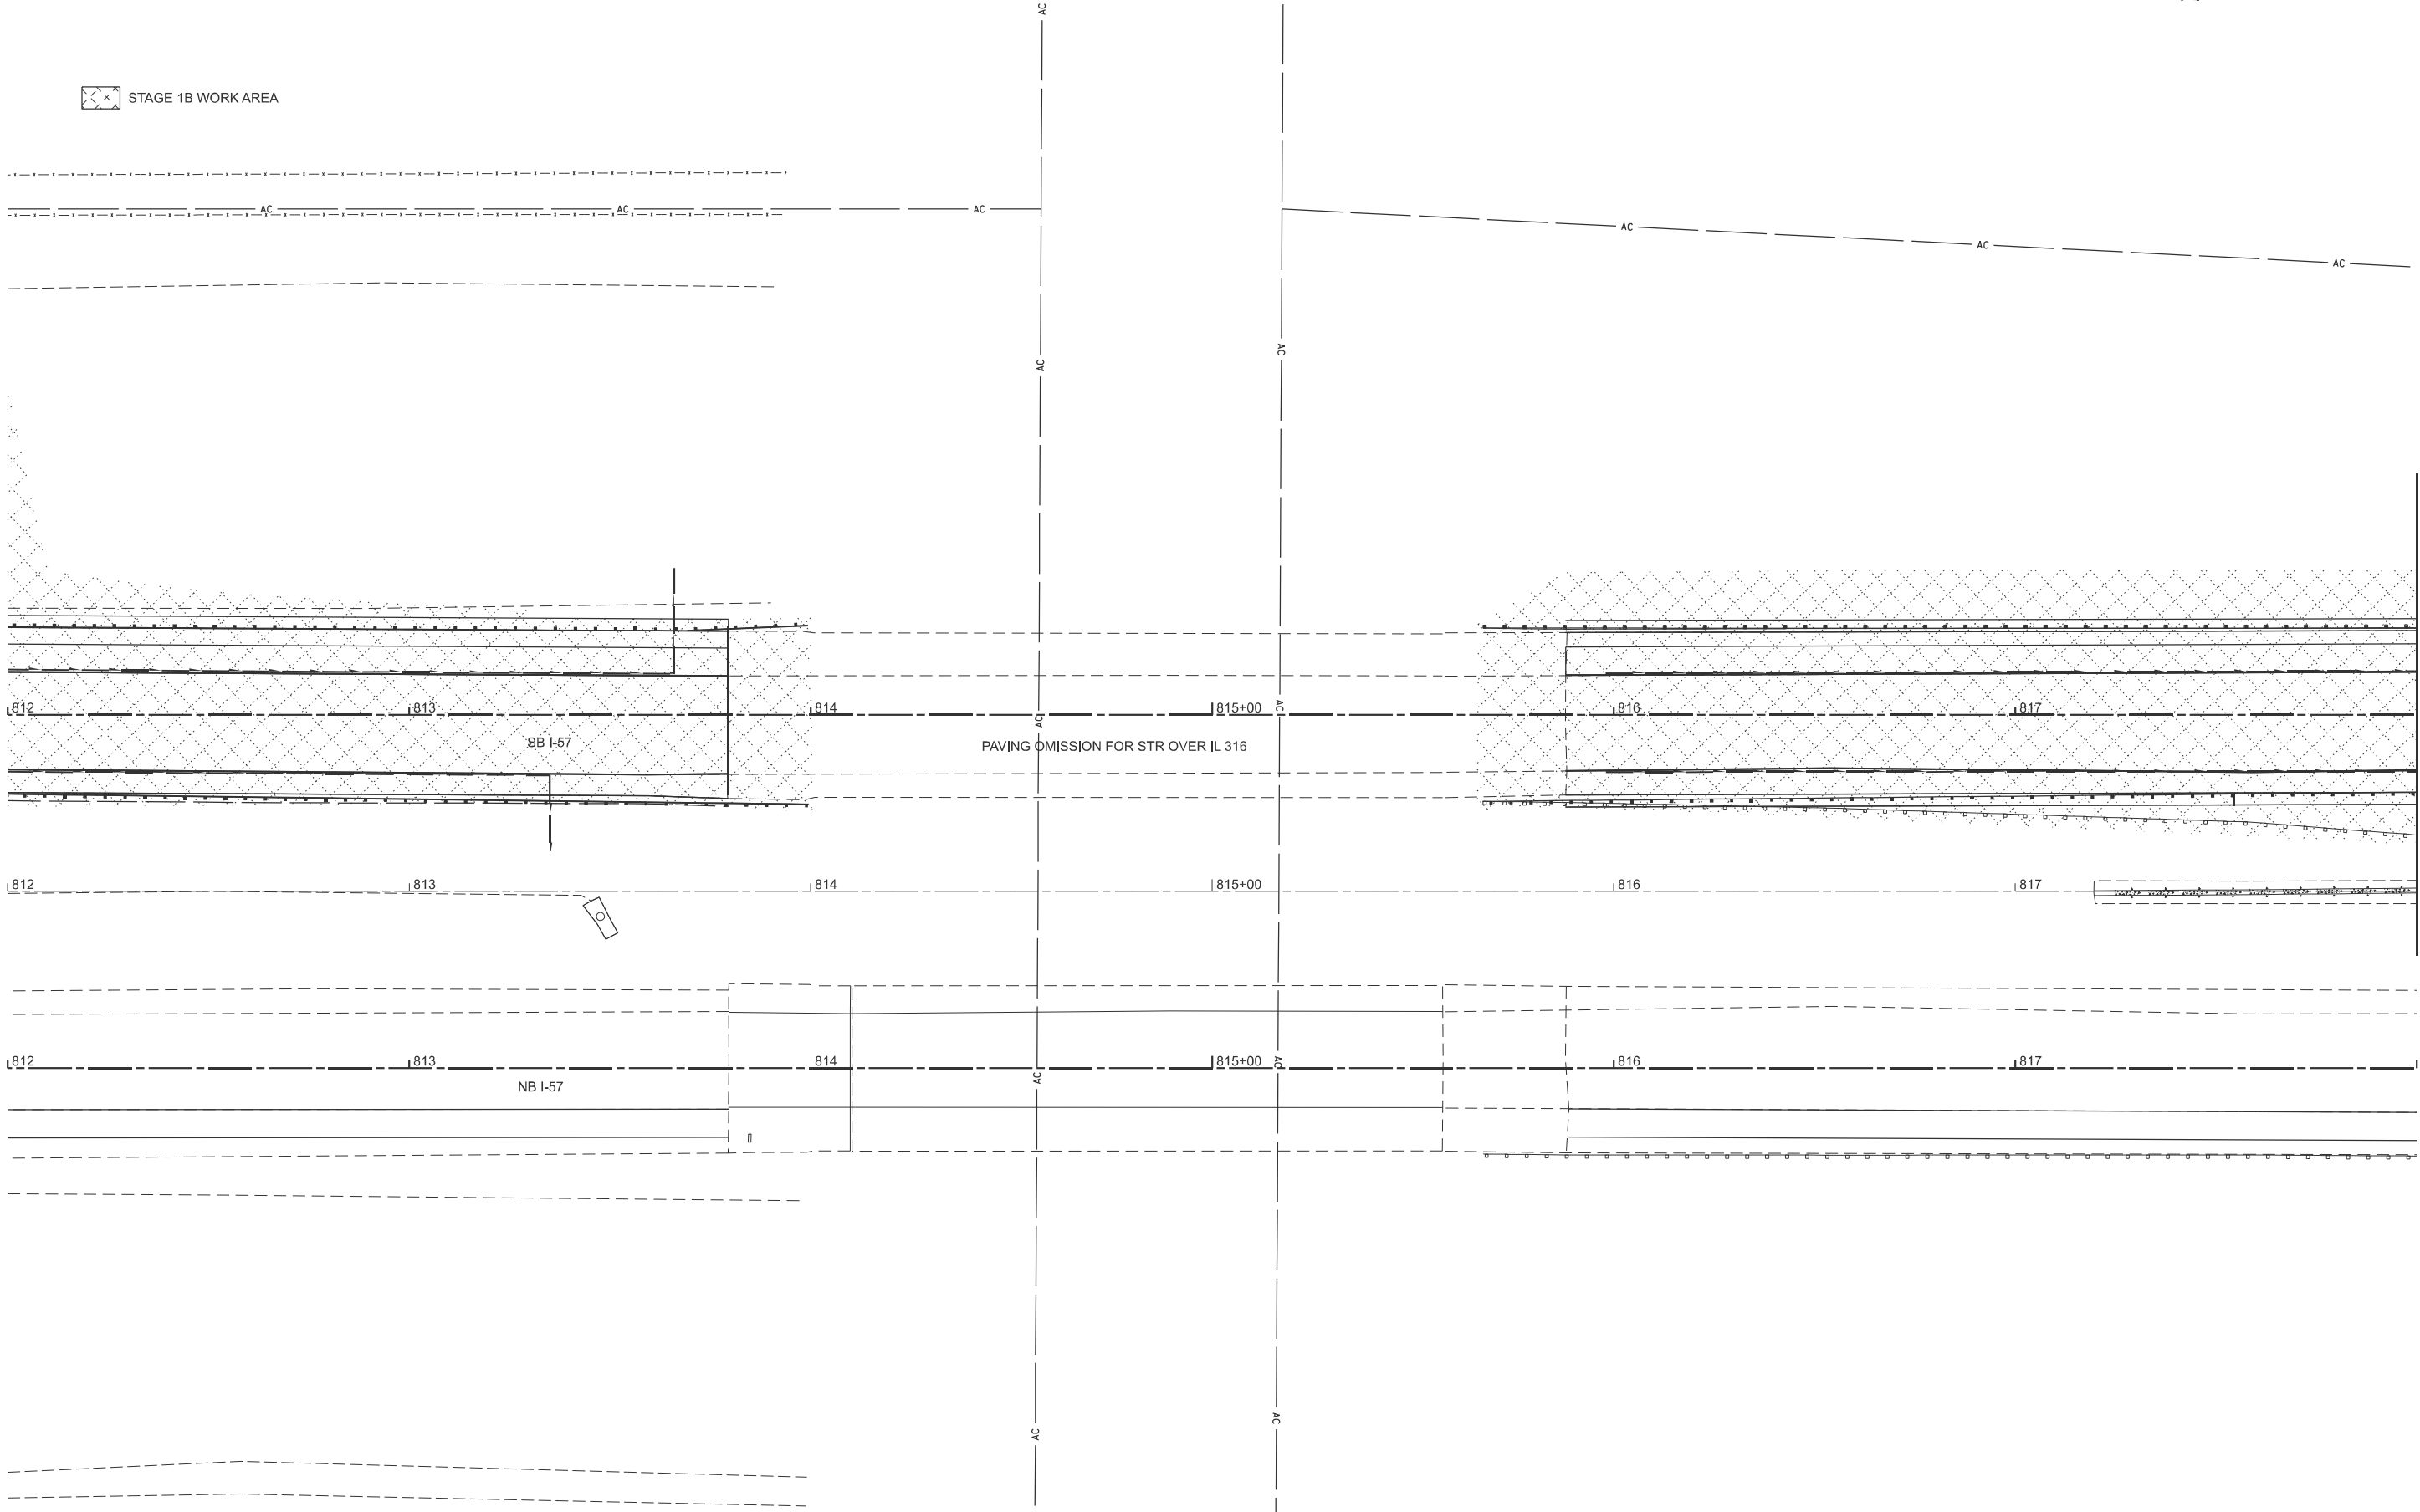


USER NAME	= kaleb.hirtzel	DESIGNED	-	REVISED	-
		DRAWN	-	REVISED	-
PLOT SCALE	= \$\$SCALE\$	CHECKED	-	REVISED	-
PLOT DATE	= 8/19/2024	DATE	-	REVISED	-




STATE OF ILLINOIS
DEPARTMENT OF TRANSPORTATION

STAGING PLANS STAGE 1B WORK AREA			
SCALE: 1"=20'	SHEET 12	OF 35 SHEETS	STA. 812+00.00 TO STA. 818+00.00

F.A.I RTE.	SECTION	COUNTY	TOTAL SHEETS	SHEET NO.
57	(15-22HB-4)BR (15-22)R	COLES	1086	211
CONTRACT NO. 74435				
ILLINOIS		FED. AID PROJECT		

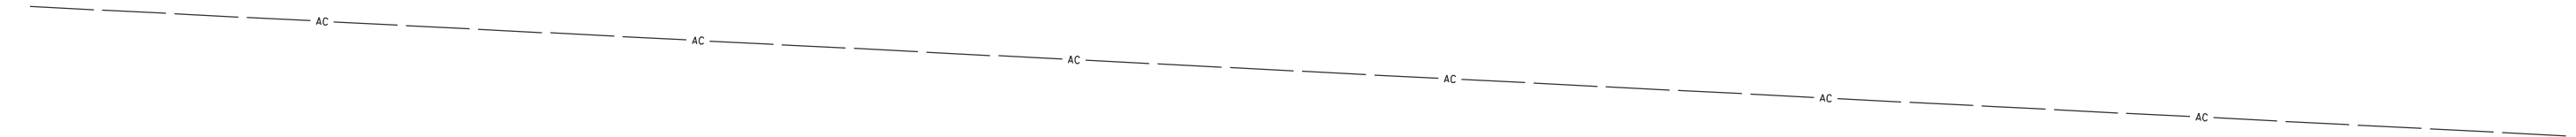

 STAGE 1B WORK AREA

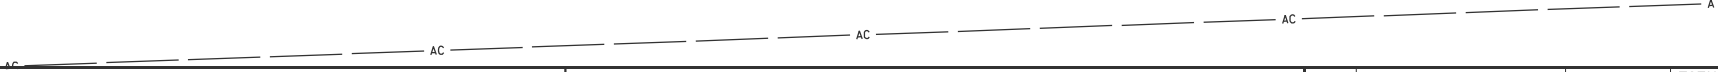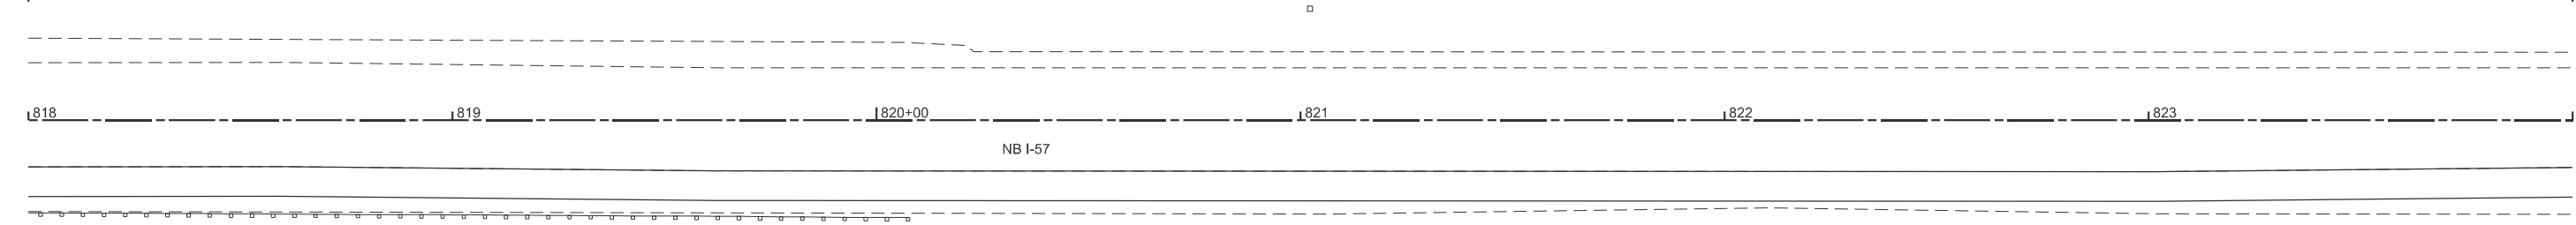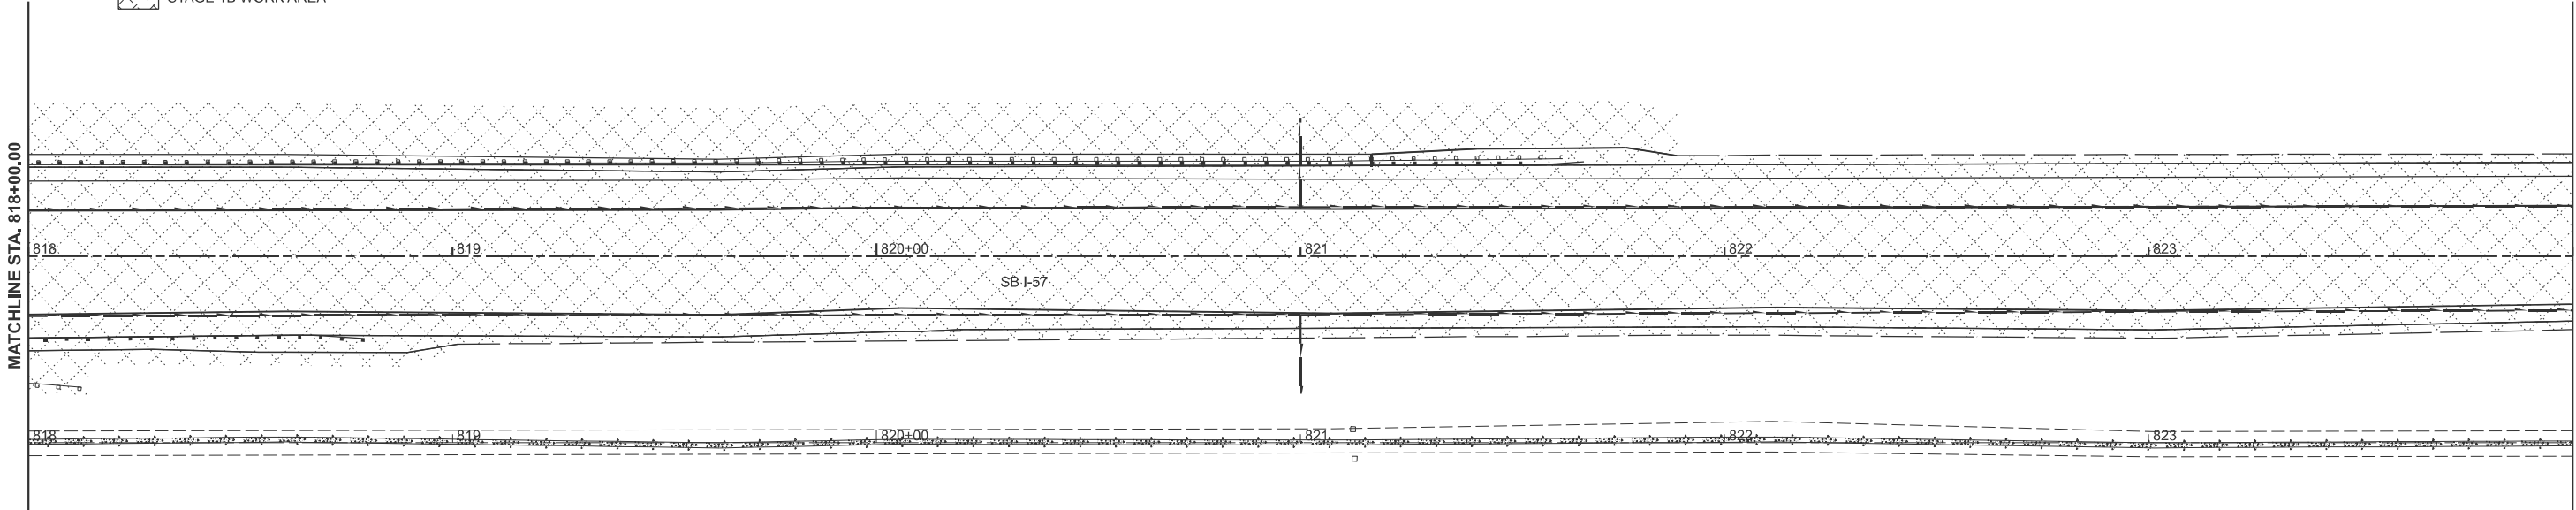

MODEL: P6867 - Stage1B Work Area-4 Sheet
FILE NAME: c:\p\work\hrtz\hrtz\062852\074435-sheets-Staging-Stage1B.dgn

USER NAME	= kaleb.hirtzel	DESIGNED	-	REVISED	-
		DRAWN	-	REVISED	-
PLOT SCALE	= \$\$SCALE\$	CHECKED	-	REVISED	-
PLOT DATE	= 8/19/2024	DATE	-	REVISED	-

STATE OF ILLINOIS
DEPARTMENT OF TRANSPORTATION

STAGING PLANS
STAGE 1B WORK AREA

SCALE: 1"=20' SHEET 13 OF 35 SHEETS STA. 818+00.00 TO STA. 824+00.00

F.A.I RTE.	SECTION	COUNTY	TOTAL SHEETS	SHEET NO.
57	(15-22HB-4)BR (15-22)R	COLES	1086	212
CONTRACT NO. 74435				
ILLINOIS FED. AID PROJECT				



MATCHLINE STA. 830+00.00

MATCHLINE STA. 836+00.00

MODEL: PrSB57 - Stage1B Work Area-10 [Sheet]
FILE NAME: c:\pw\work\pwid\hrt\ekld0852852\ID774435-sheets-Staging-Stage1B.dgn

USER NAME = kaleb.hirtzel	DESIGNED -	REVISED -
	DRAWN -	REVISED -
PLOT SCALE = \$SCALE\$	CHECKED -	REVISED -
PLOT DATE = 8/19/2024	DATE -	REVISED -

STATE OF ILLINOIS
DEPARTMENT OF TRANSPORTATION


STAGING PLANS
STAGE 1B WORK AREA

SCALE: 1"=20'	SHEET 15	OF 35	SHEETS	STA. 830+00.00	TO STA. 836+00.00
---------------	----------	-------	--------	----------------	-------------------

F.A.I RTE.	SECTION	COUNTY	TOTAL SHEETS	SHEET NO.
57	(15-22HB-4)BR (15-22)R	COLES	1086	214
		CONTRACT NO. 74435		
ILLINOIS		FED. AID PROJECT		



STAGE 1B WORK AREA

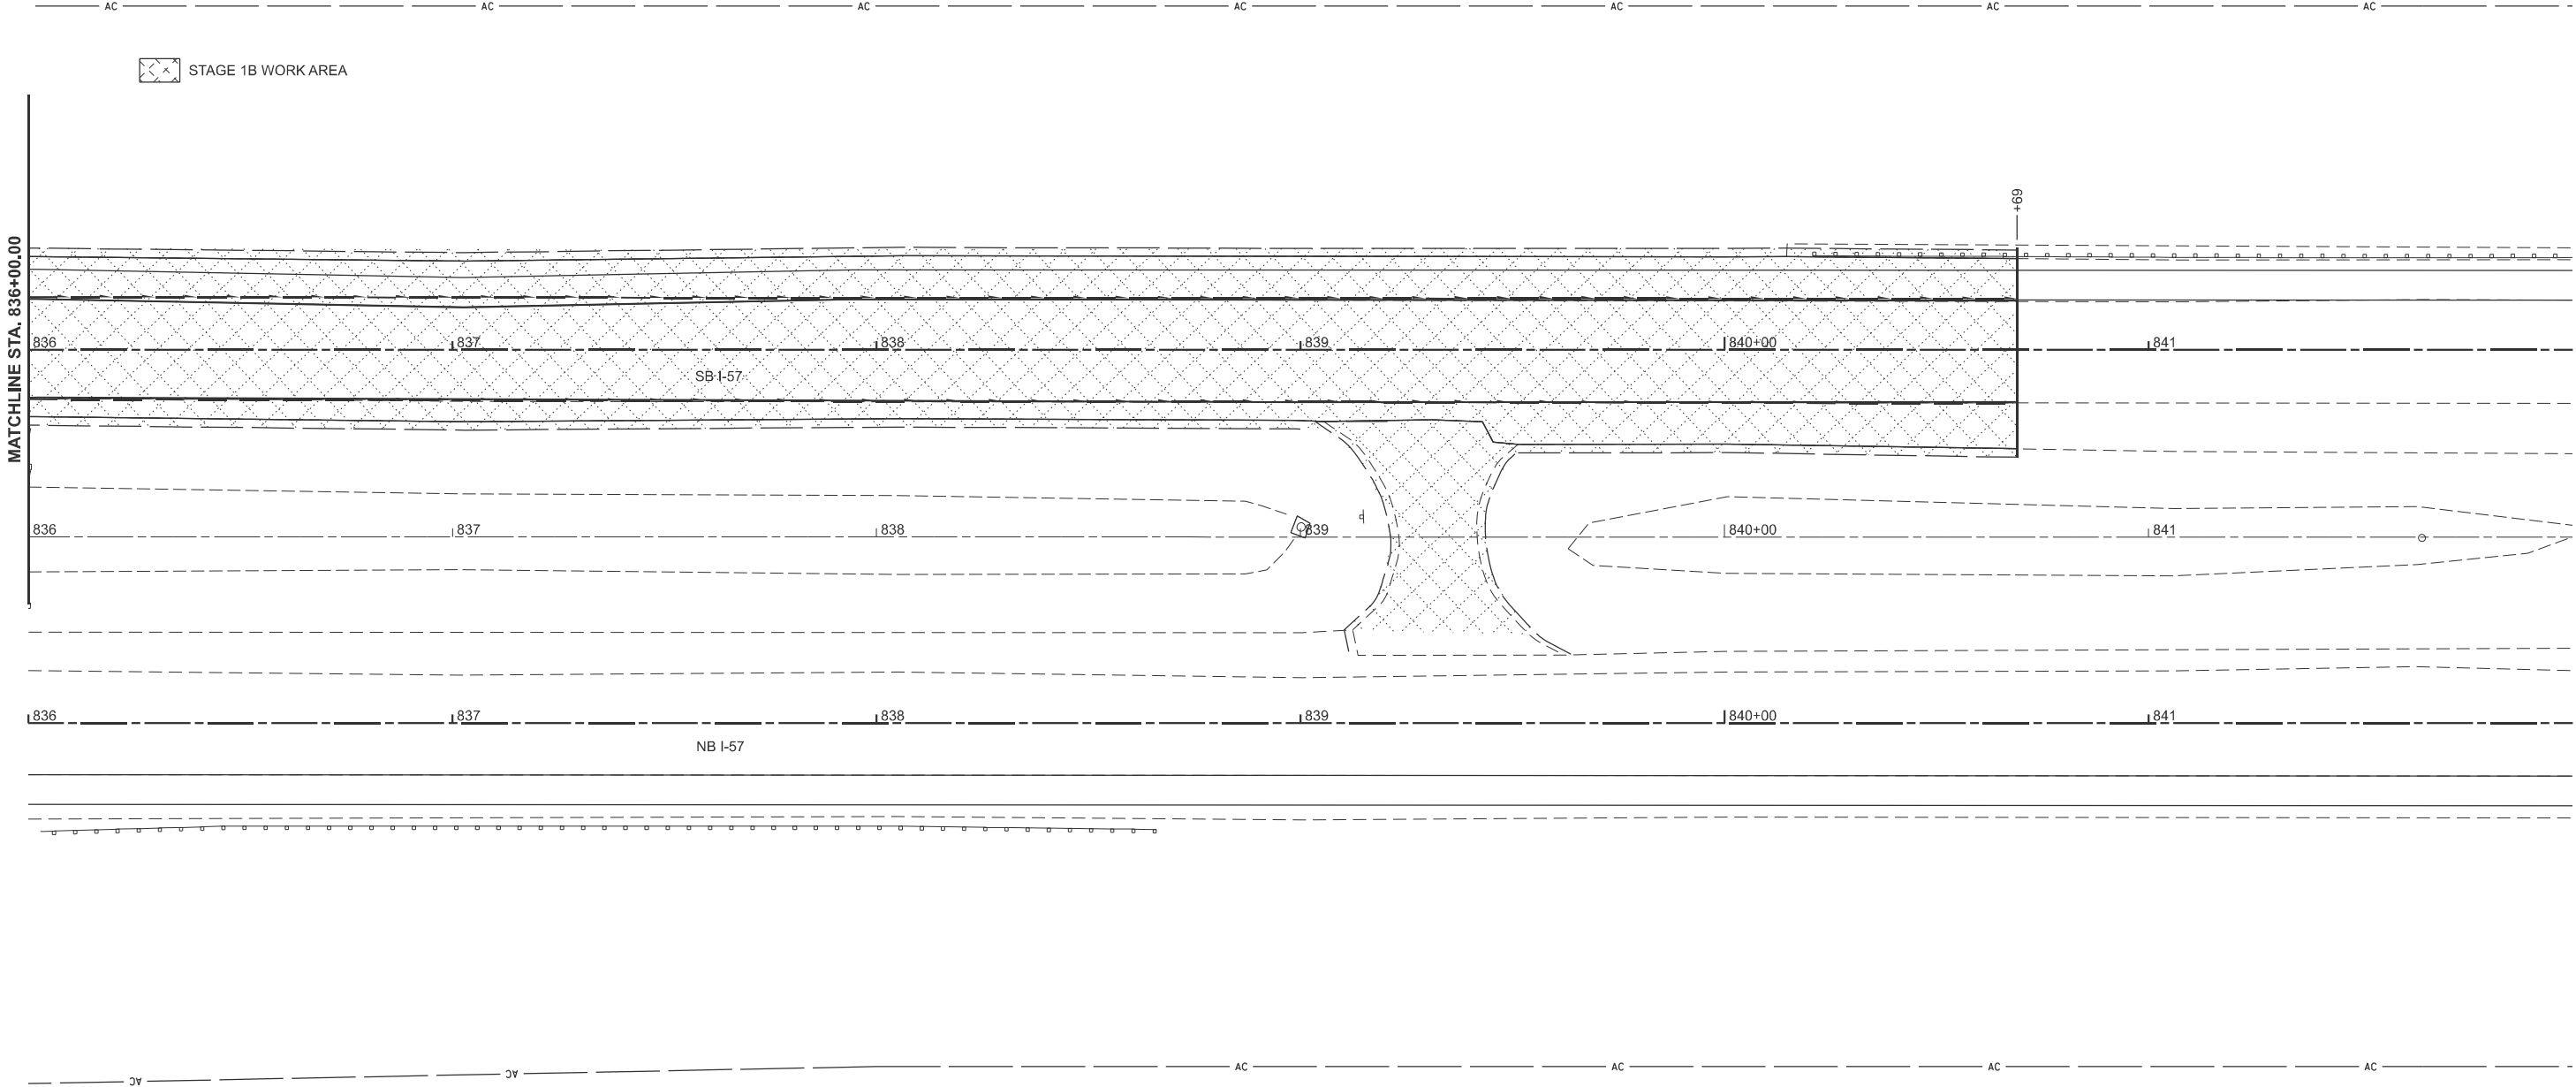

MODEL: P6867 - Stage1B Work Area-11 [Sheet]
FILE NAME: c:\p\work\hrtz\hrtz\062852\074435-sheets-Staging-Stage1B.dgn


USER NAME = kaleb.hirtzel	DESIGNED -	REVISED -
	DRAWN -	REVISED -
PLOT SCALE = \$SCALE\$	CHECKED -	REVISED -
PLOT DATE = 8/19/2024	DATE -	REVISED -

STATE OF ILLINOIS
DEPARTMENT OF TRANSPORTATION

STAGING PLANS
STAGE 1B WORK AREA

SCALE: 1"=20' SHEET 16 OF 35 SHEETS STA. 836+00.00 TO STA. SB I-57 813+54.30


F.A.I RTE.	SECTION	COUNTY	TOTAL SHEETS	SHEET NO.
57	(15-22HB-4)BR (15-22)R	COLES	1086	215
CONTRACT NO. 74435				
ILLINOIS FED. AID PROJECT				

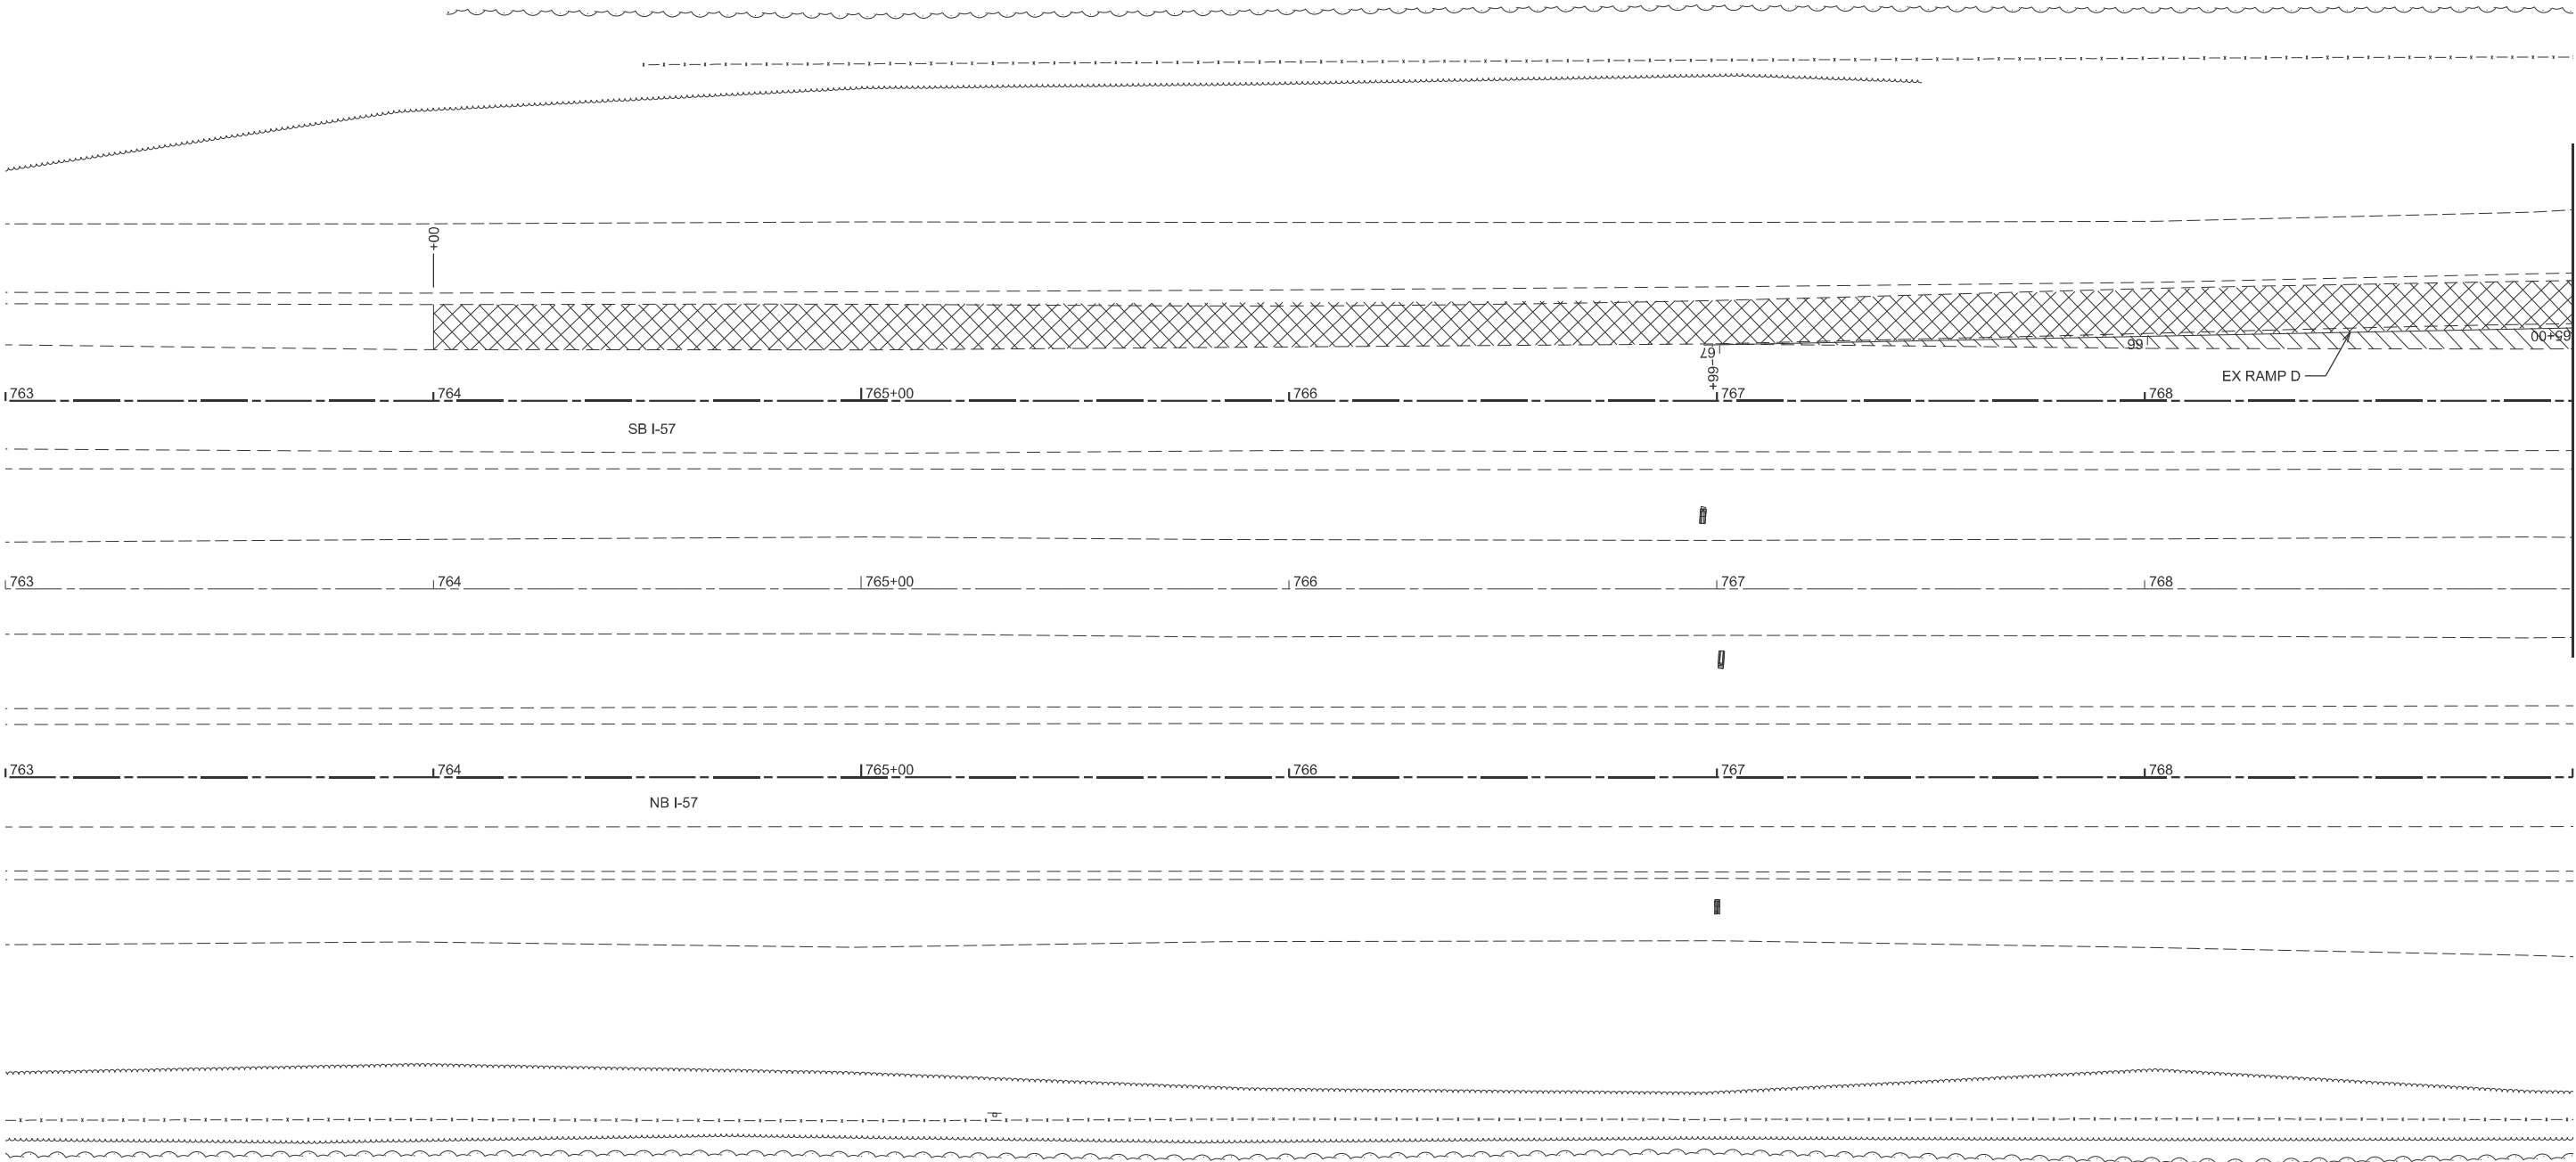

- PAVED SHOULDER REMOVAL
- PAVEMENT REMOVAL

MODEL: P6867 - S857 PavRemov (Sheet)
FILE NAME: c:\p\work\hirtzel\852852\74435-sheets-Staging-Stage1PavRem.dgn

	USER NAME = kaleb.hirtzel		DESIGNED -	REVISED -	STATE OF ILLINOIS DEPARTMENT OF TRANSPORTATION	STAGING PLANS STAGE 1 PAVEMENT REMOVAL				F.A.I RTE.	SECTION	COUNTY	TOTAL SHEETS	SHEET NO.
			DRAWN -	REVISED -						57	(15-22HB-4)BR (15-22)R	COLES	1086	216
	PLOT SCALE = \$SCALE\$		CHECKED -	REVISED -		SCALE: 1"=20' SHEET 17 OF 35 SHEETS STA. 763+00.00 TO STA. 769+00.00				CONTRACT NO. 74435				
	PLOT DATE = 8/19/2024		DATE -	REVISED -						ILLINOIS FED. AID PROJECT				

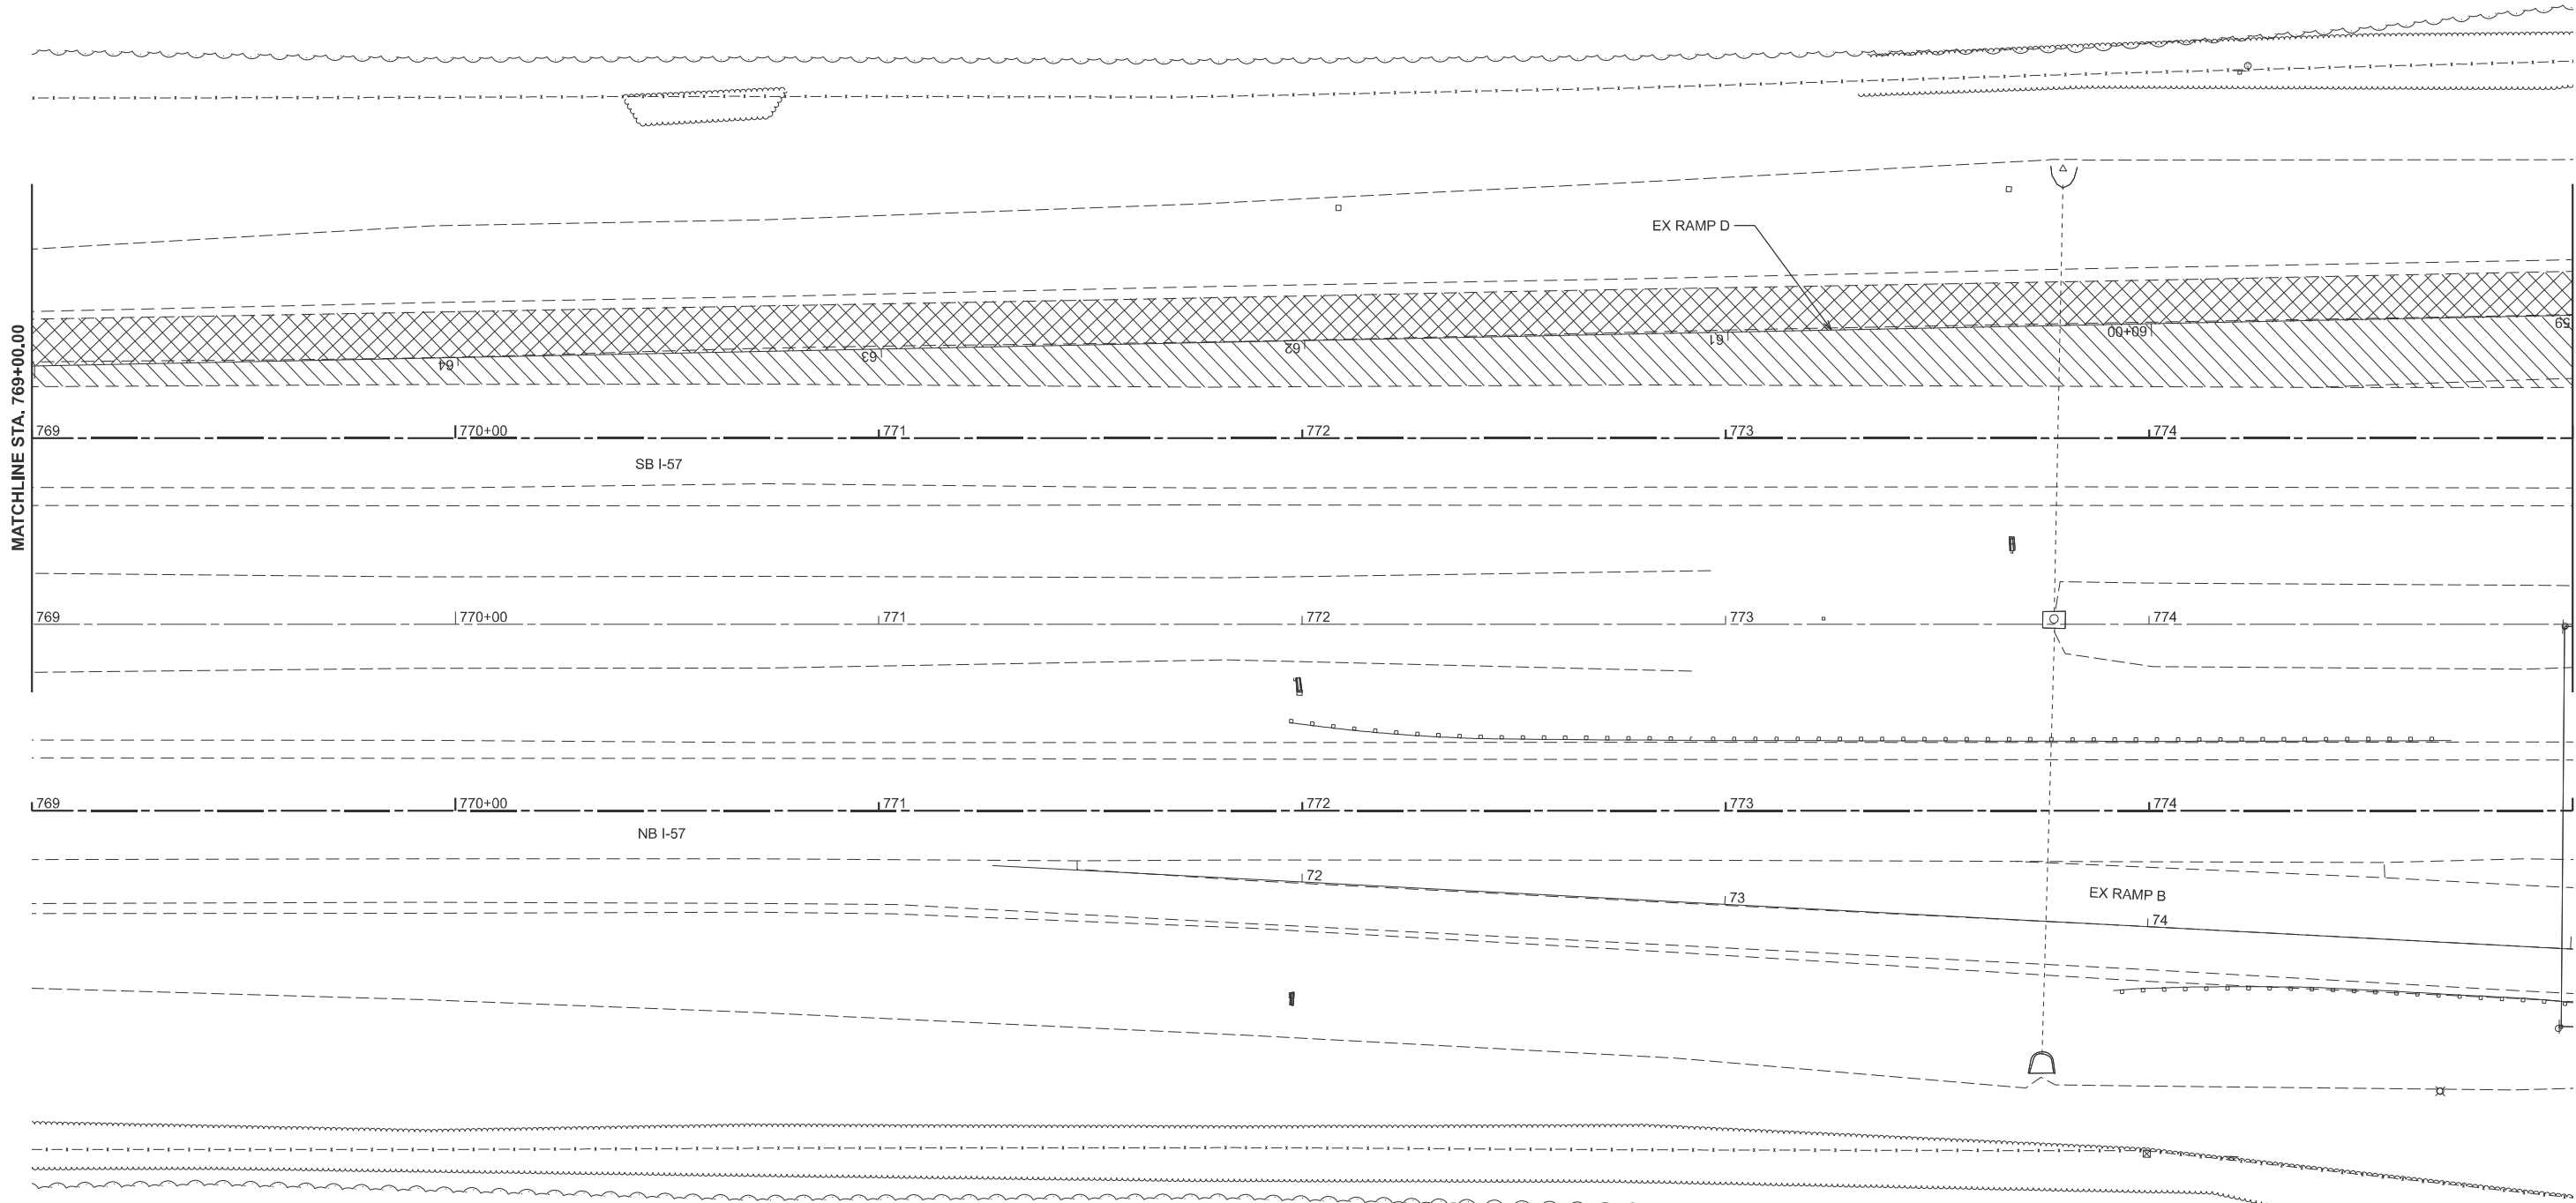

- PAVEMENT REMOVAL
- PAVED SHOULDER REMOVAL

MODEL: P0867 - SB57 PavRemov-1 [Sheet]
FILE NAME: c:\pav_work\pav\hirtzel\08652852\074435-sheets-Staging-Stage1PavRem.dgn

USER NAME = kaleb.hirtzel	DESIGNED -	REVISED -
	DRAWN -	REVISED -
PLOT SCALE = \$SCALE\$	CHECKED -	REVISED -
PLOT DATE = 8/19/2024	DATE -	REVISED -


STATE OF ILLINOIS
DEPARTMENT OF TRANSPORTATION

STAGING PLANS
STAGE 1 PAVEMENT REMOVAL

SCALE: 1"=20' SHEET 18 OF 35 SHEETS STA. 769+00.00 TO STA. 775+00.00

F.A.I RTE.	SECTION	COUNTY	TOTAL SHEETS	SHEET NO.
57	(15-22HB-4)BR (15-22)R	COLES	1086	217
CONTRACT NO. 74435				
ILLINOIS FED. AID PROJECT				

MODEL: P0867 - SB57 PavRemov-2 [Sheet]
FILE NAME: c:\pawork\pawork\hartzel\0852852\074435-sheets-Staging-Stage1PavRem.dgn

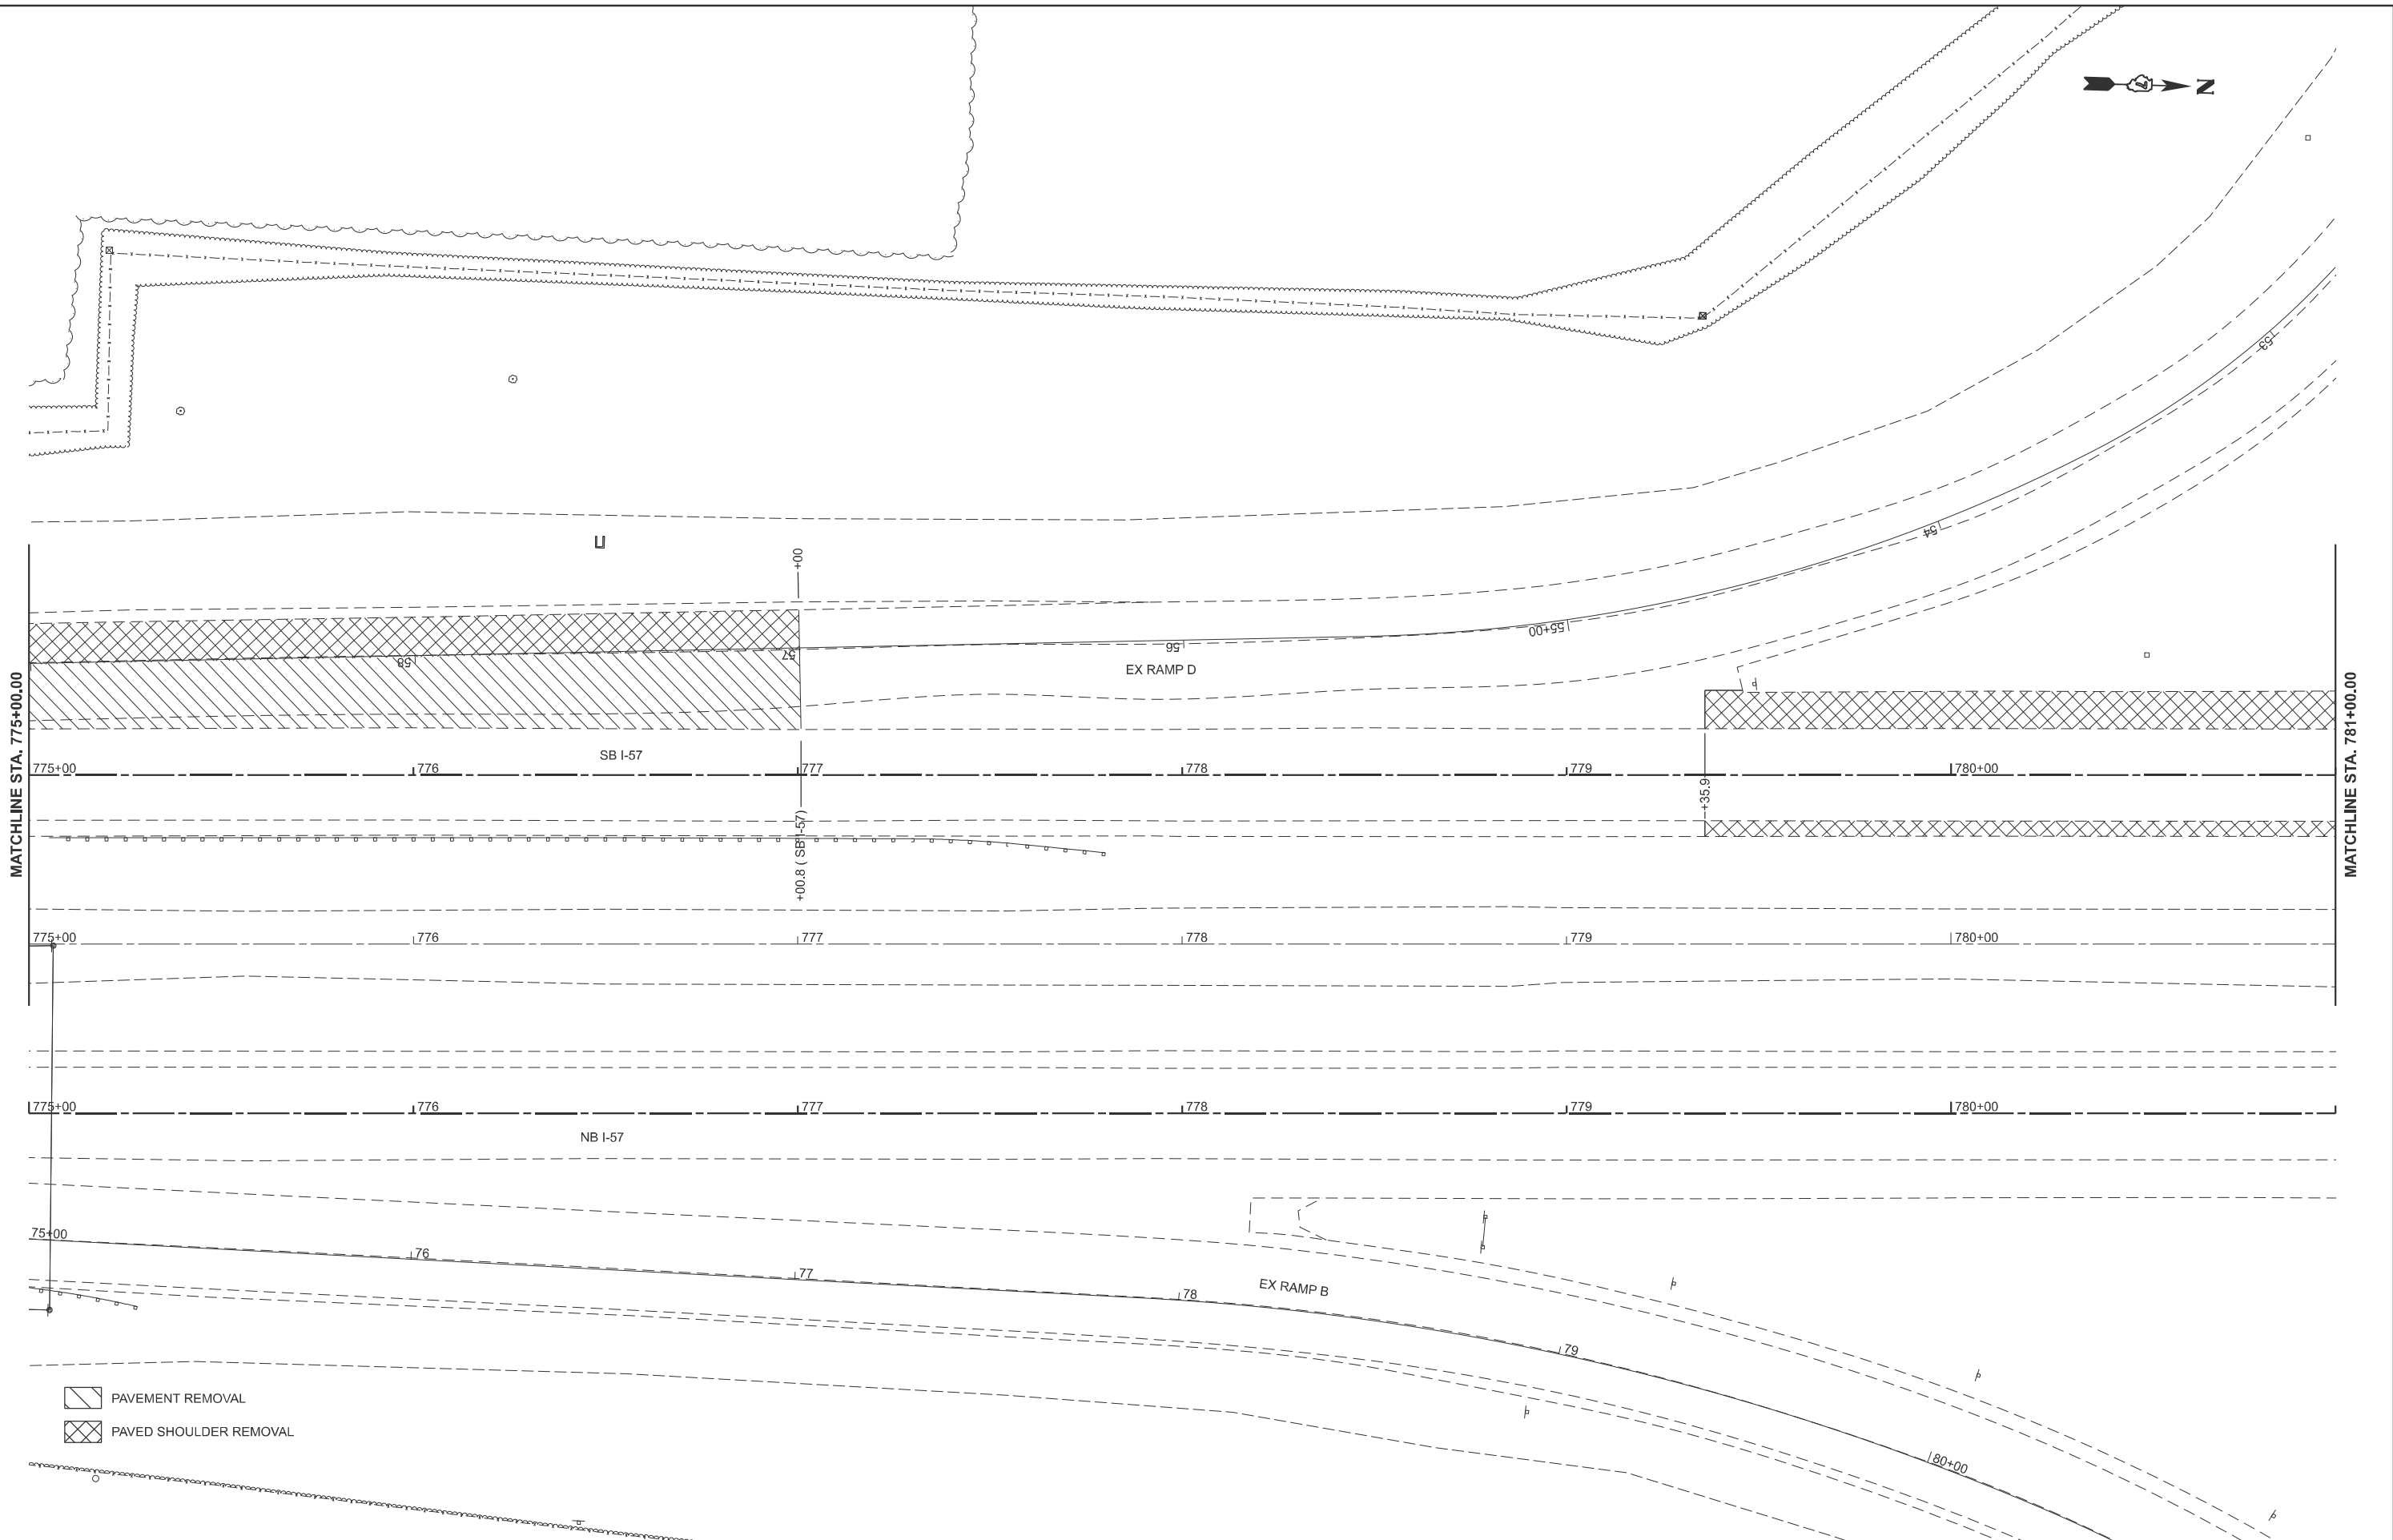

- PAVEMENT REMOVAL
- PAVED SHOULDER REMOVAL

USER NAME	= kaleb.hirtzel	DESIGNED	-	REVISED	-
		DRAWN	-	REVISED	-
PLOT SCALE	= \$SCALE\$	CHECKED	-	REVISED	-
PLOT DATE	= 8/19/2024	DATE	-	REVISED	-


STATE OF ILLINOIS
DEPARTMENT OF TRANSPORTATION

STAGING PLANS
STAGE 1 PAVEMENT REMOVAL

SCALE: 1"=20' SHEET 19 OF 35 SHEETS STA. 775+00.00 TO STA. 781+00.00

F.A.I RTE.	SECTION	COUNTY	TOTAL SHEETS	SHEET NO.
57	(15-22HB-4)BR (15-22)R	COLES	1086	218
CONTRACT NO. 74435				
ILLINOIS FED. AID PROJECT				

MODEL: P08567 - SB57 PavRemov-3 [Sheet]
FILE NAME: c:\pav_work\pwtolhirtzel\0852852\074435-sheets-Staging-Stage1PavRem.dgn

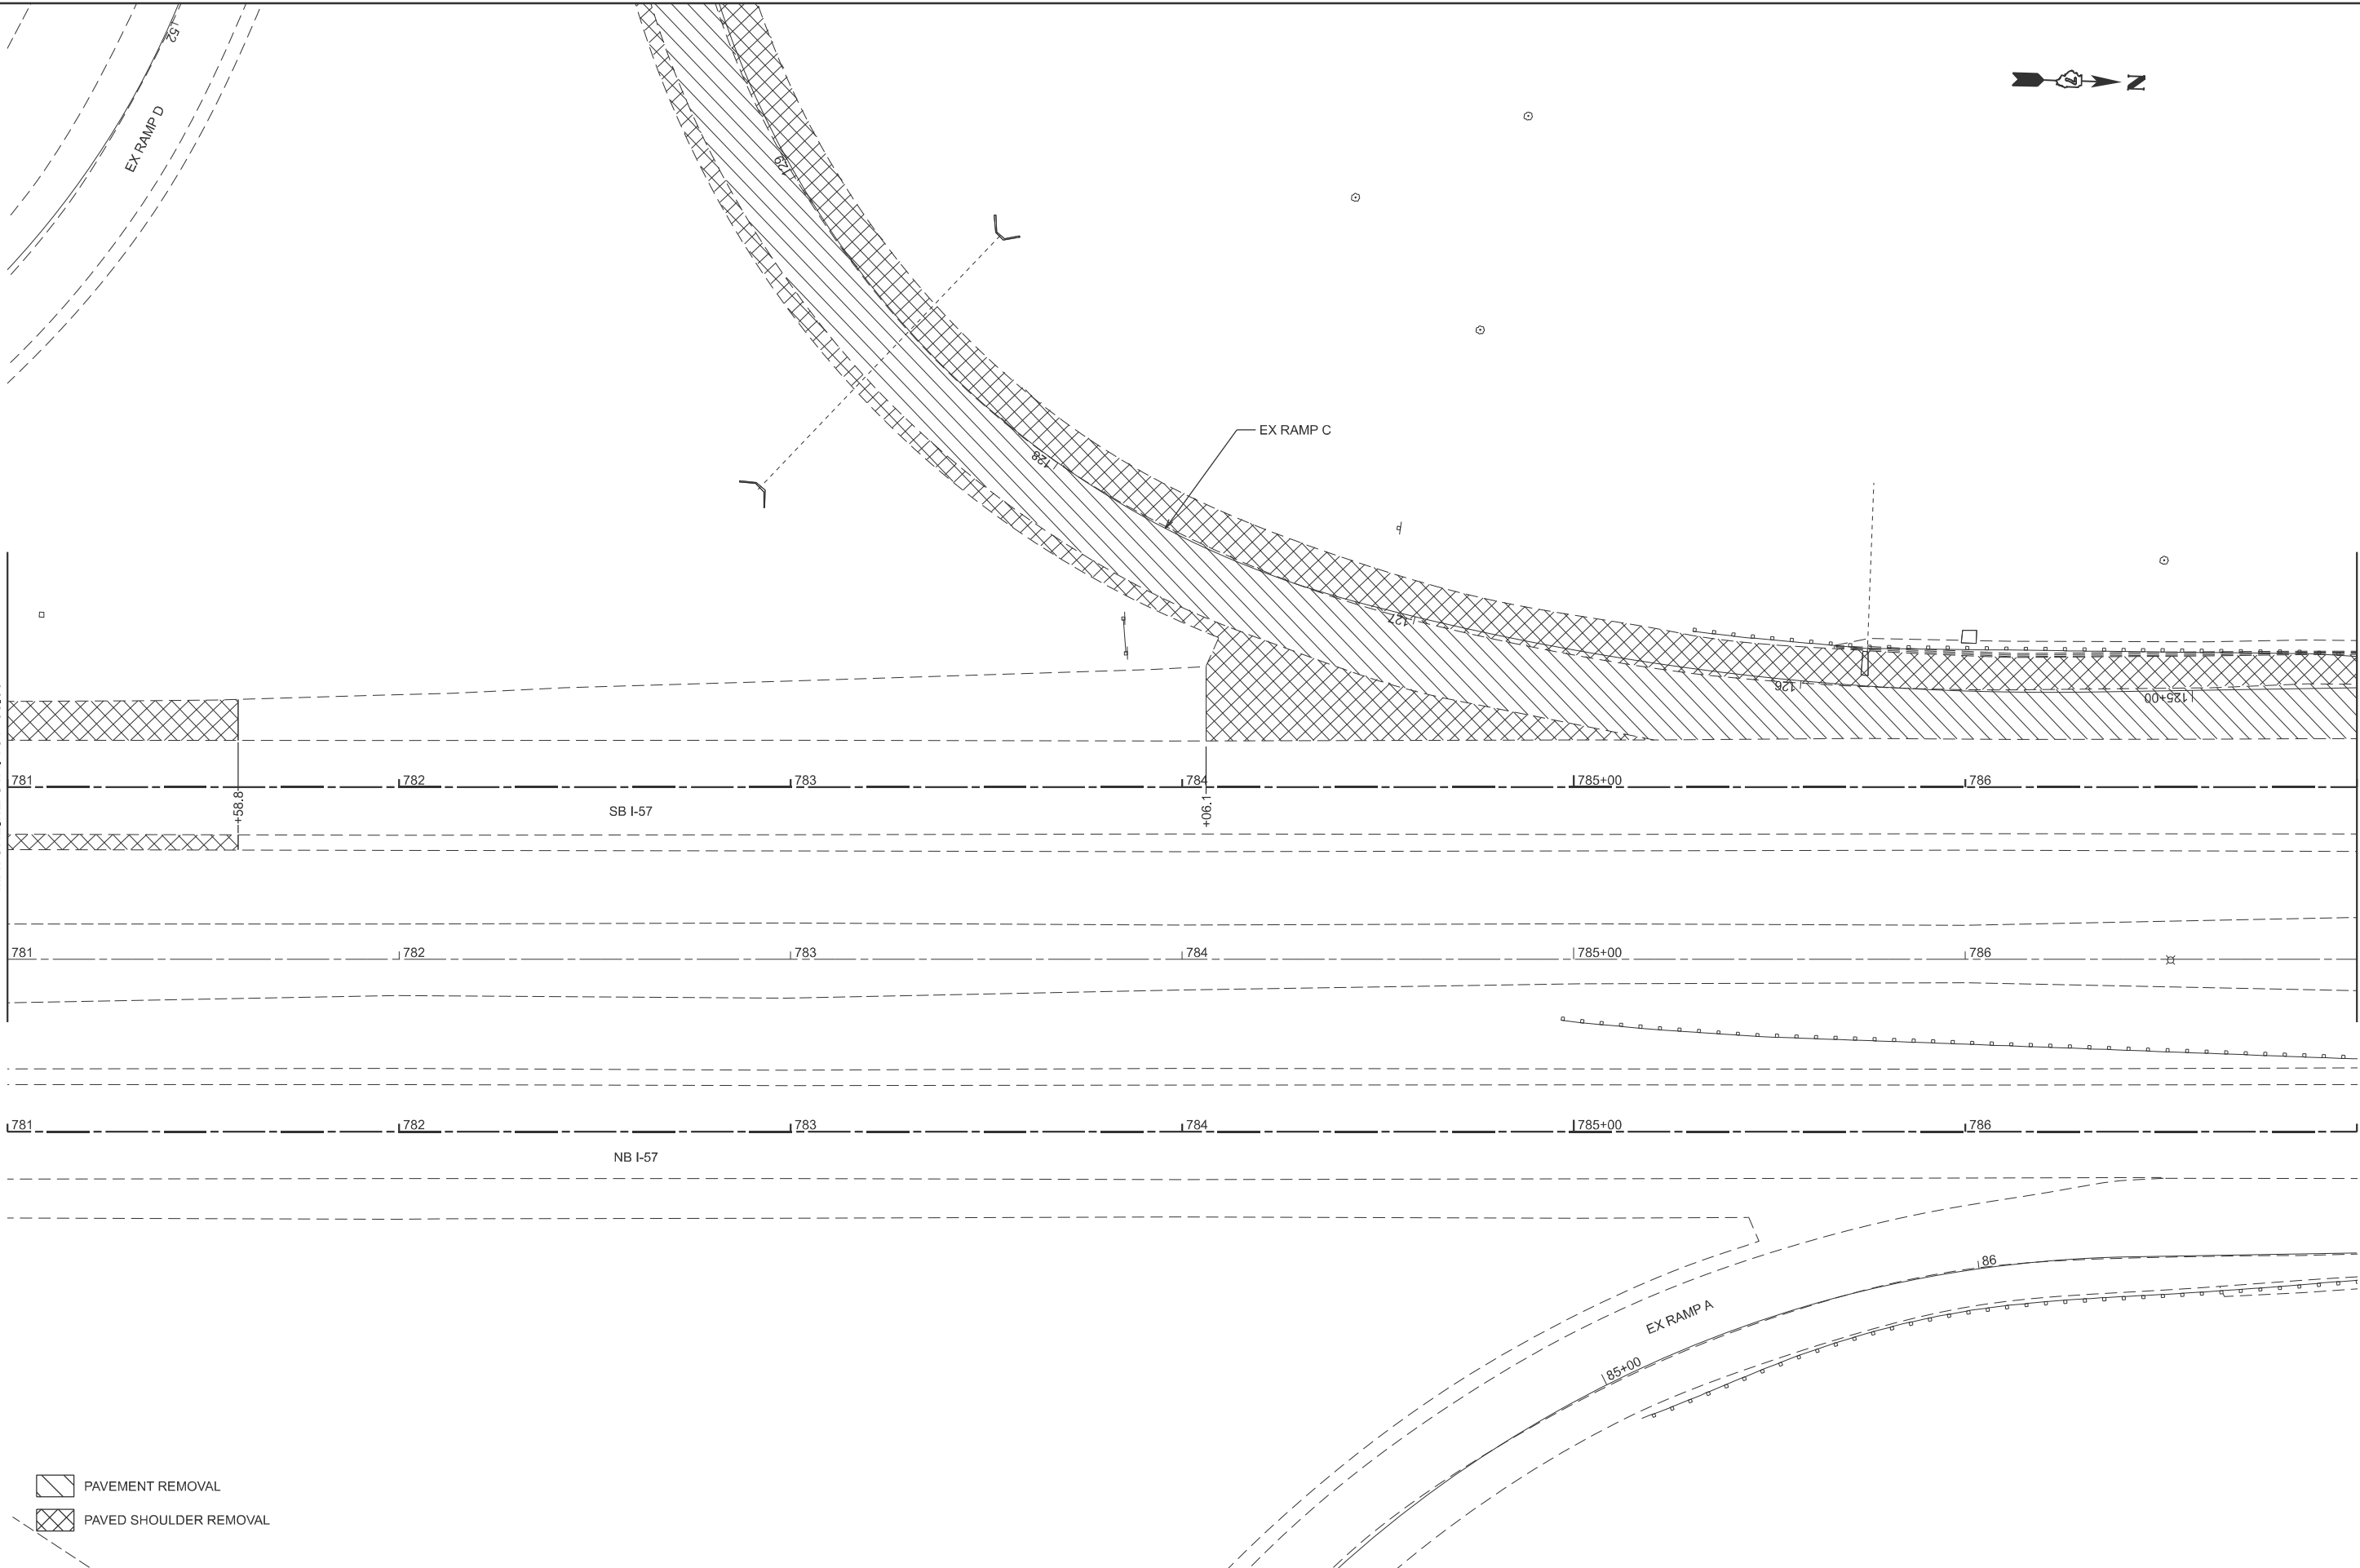

PAVEMENT REMOVAL

PAVED SHOULDER REMOVAL

USER NAME	= kaleb.hirtzel	DESIGNED	-	REVISED	-
DRAWN	-	CHECKED	-	REVISED	-
PLOT SCALE	= \$\$SCALE\$	DATE	-	REVISED	-
PLOT DATE	= 8/19/2024				


STATE OF ILLINOIS
DEPARTMENT OF TRANSPORTATION

STAGING PLANS
STAGE 1 PAVEMENT REMOVAL

SCALE: 1"=20' SHEET 20 OF 35 SHEETS STA. 781+00.00 TO STA. 787+00.00

F.A.I RTE.	SECTION	COUNTY	TOTAL SHEETS	SHEET NO.
57	(15-22HB-4)BR (15-22)R	COLES	1086	219
CONTRACT NO. 74435				
ILLINOIS FED. AID PROJECT				

MODEL: P0867 - SB57 PavRemov-4 [Sheet]
FILE NAME: c:\paw\work\hirtzel\h0852852\0774435-sheets-Staging-Stage1PavRem.dgn

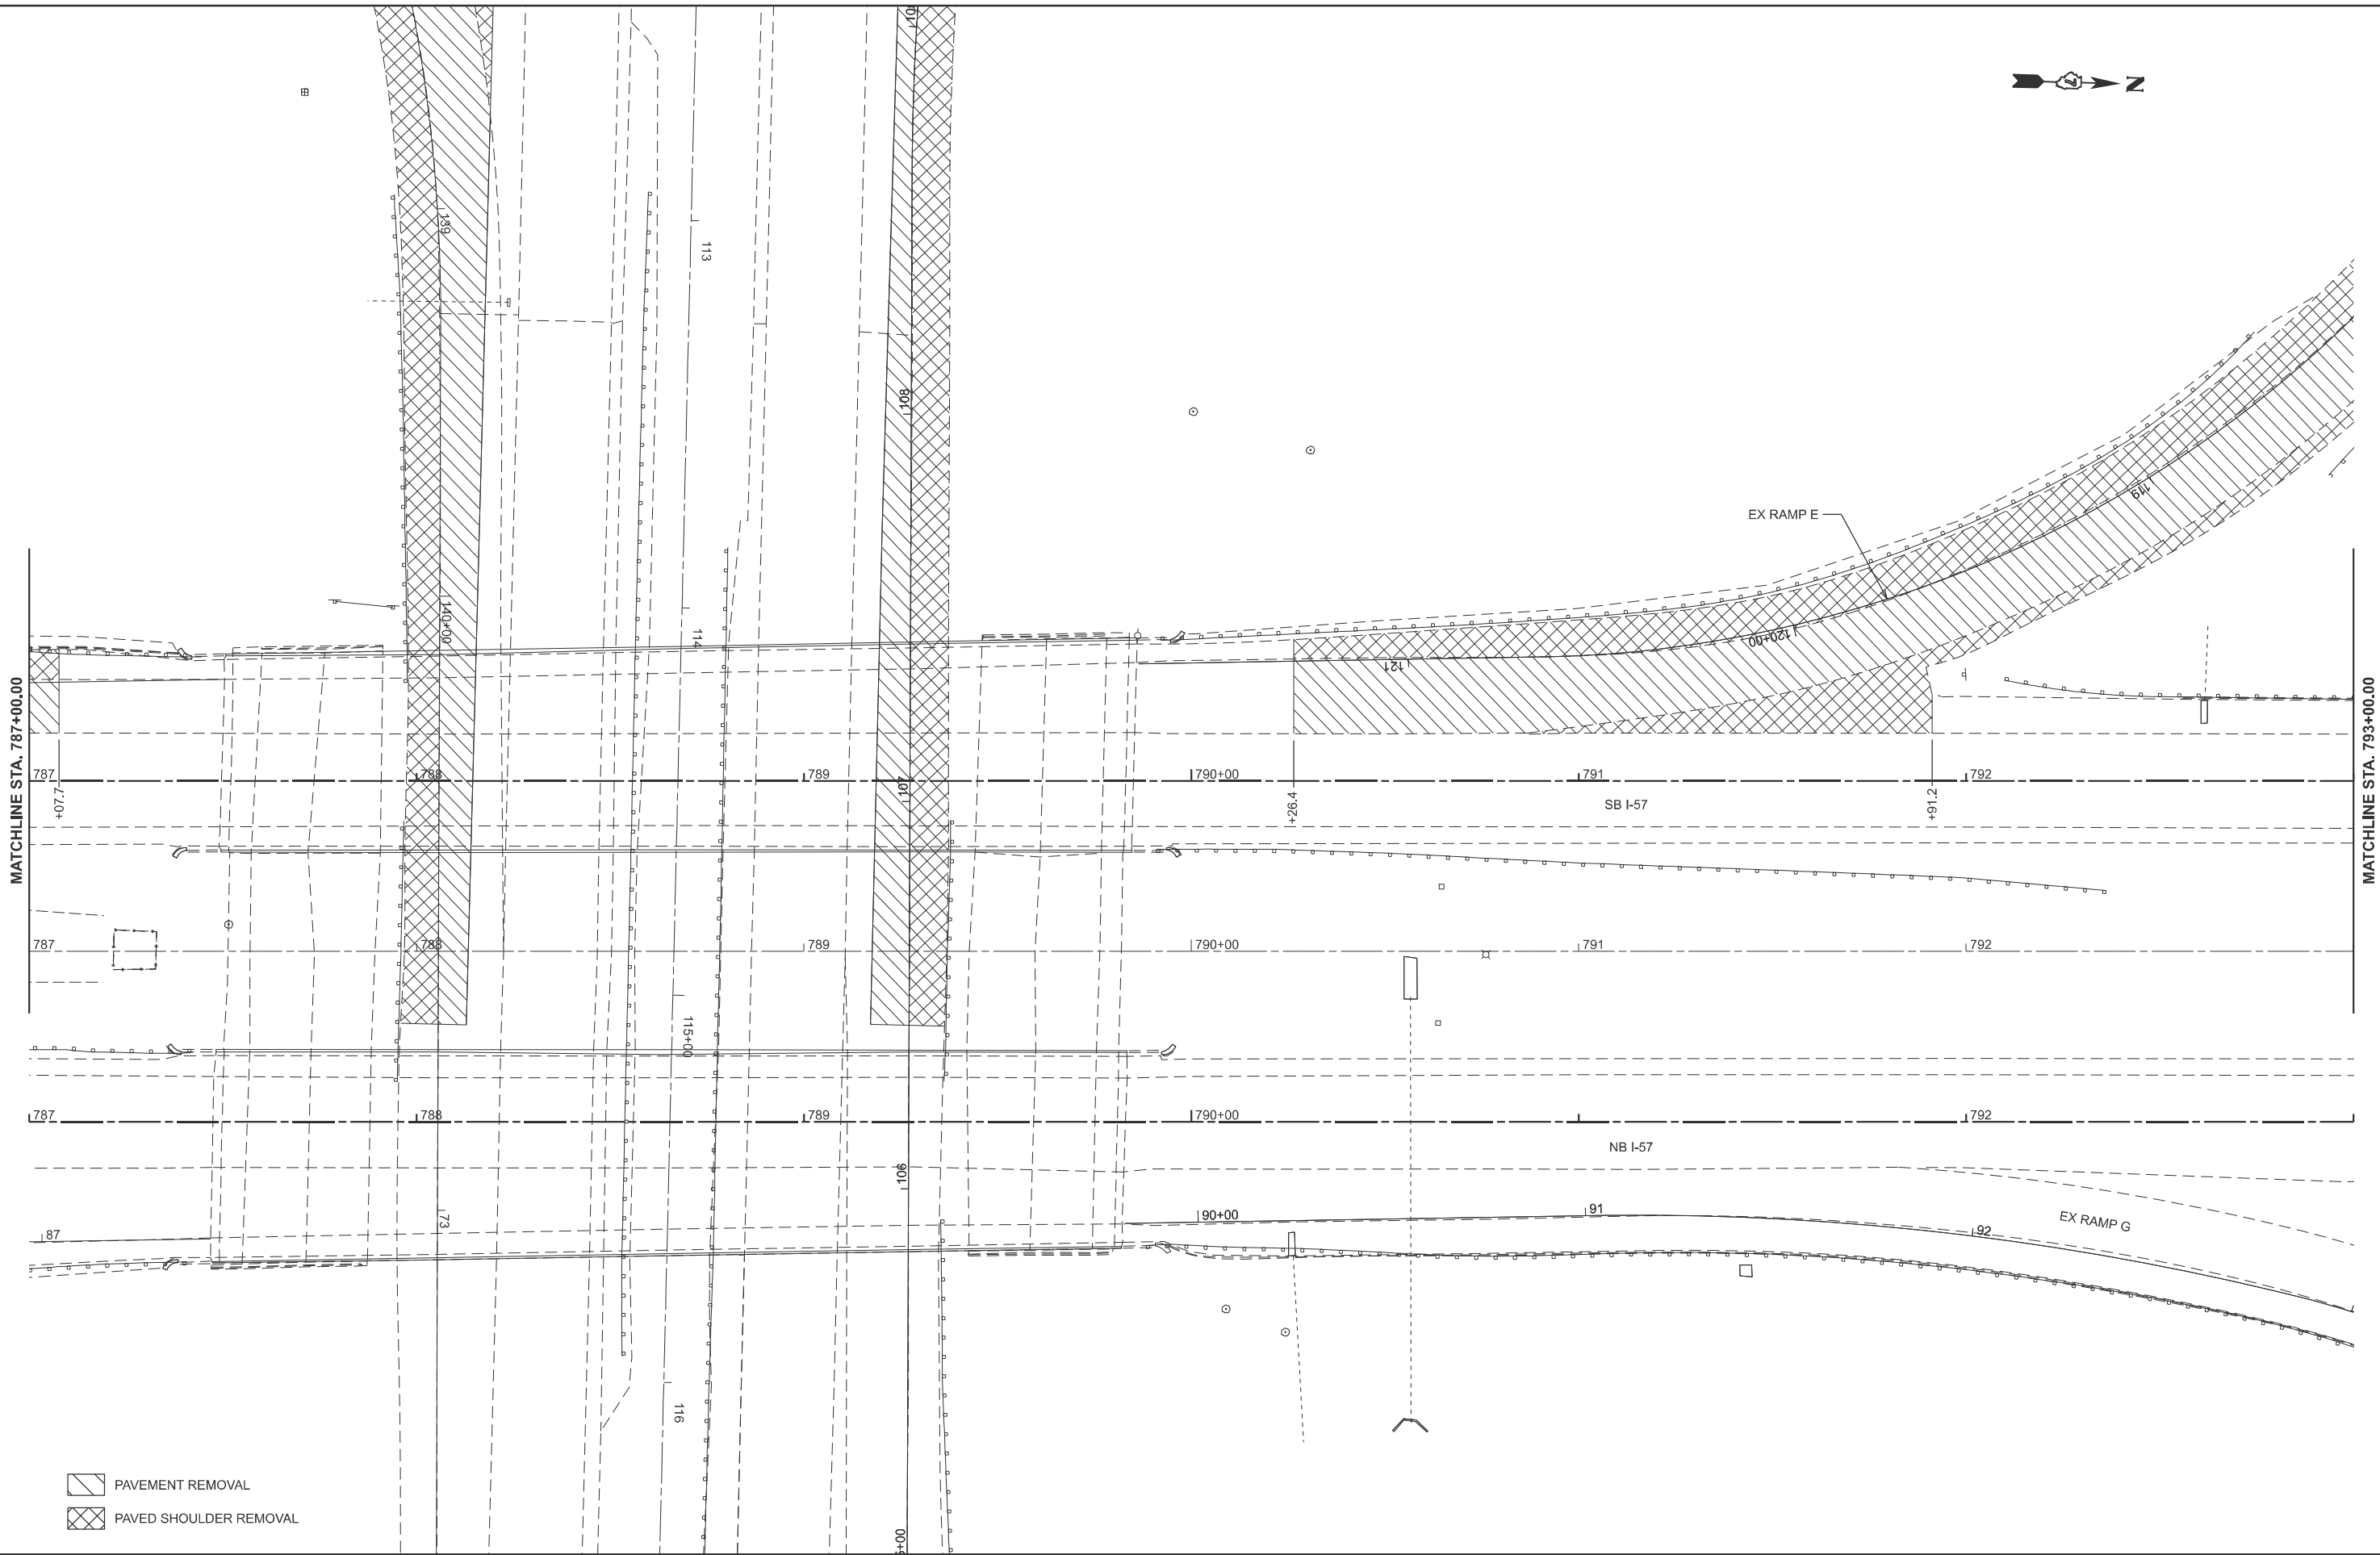

- PAVEMENT REMOVAL
- PAVED SHOULDER REMOVAL

USER NAME	= kaleb.hirtzel	DESIGNED	-	REVISED	-
DRAWN	-	REVISED	-		
PLOT SCALE	= \$SCALE\$	CHECKED	-	REVISED	-
PLOT DATE	= 8/19/2024	DATE	-	REVISED	-


STATE OF ILLINOIS
DEPARTMENT OF TRANSPORTATION

STAGING PLANS
STAGE 1 PAVEMENT REMOVAL

SCALE: 1"=20' SHEET 21 OF 35 SHEETS STA. 787+00.00 TO STA. 793+00.00


F.A.I RTE.	SECTION	COUNTY	TOTAL SHEETS	SHEET NO.
57	(15-22HB-4)BR (15-22)R	COLES	1086	220
CONTRACT NO. 74435				
ILLINOIS FED. AID PROJECT				

MODEL: P0867 - S857 PavRemov-5 [Sheet]
FILE NAME: c:\pawork\pawid\hirtzel\0852852\0774435-sheets\Staging-Stage1PavRem.dgn

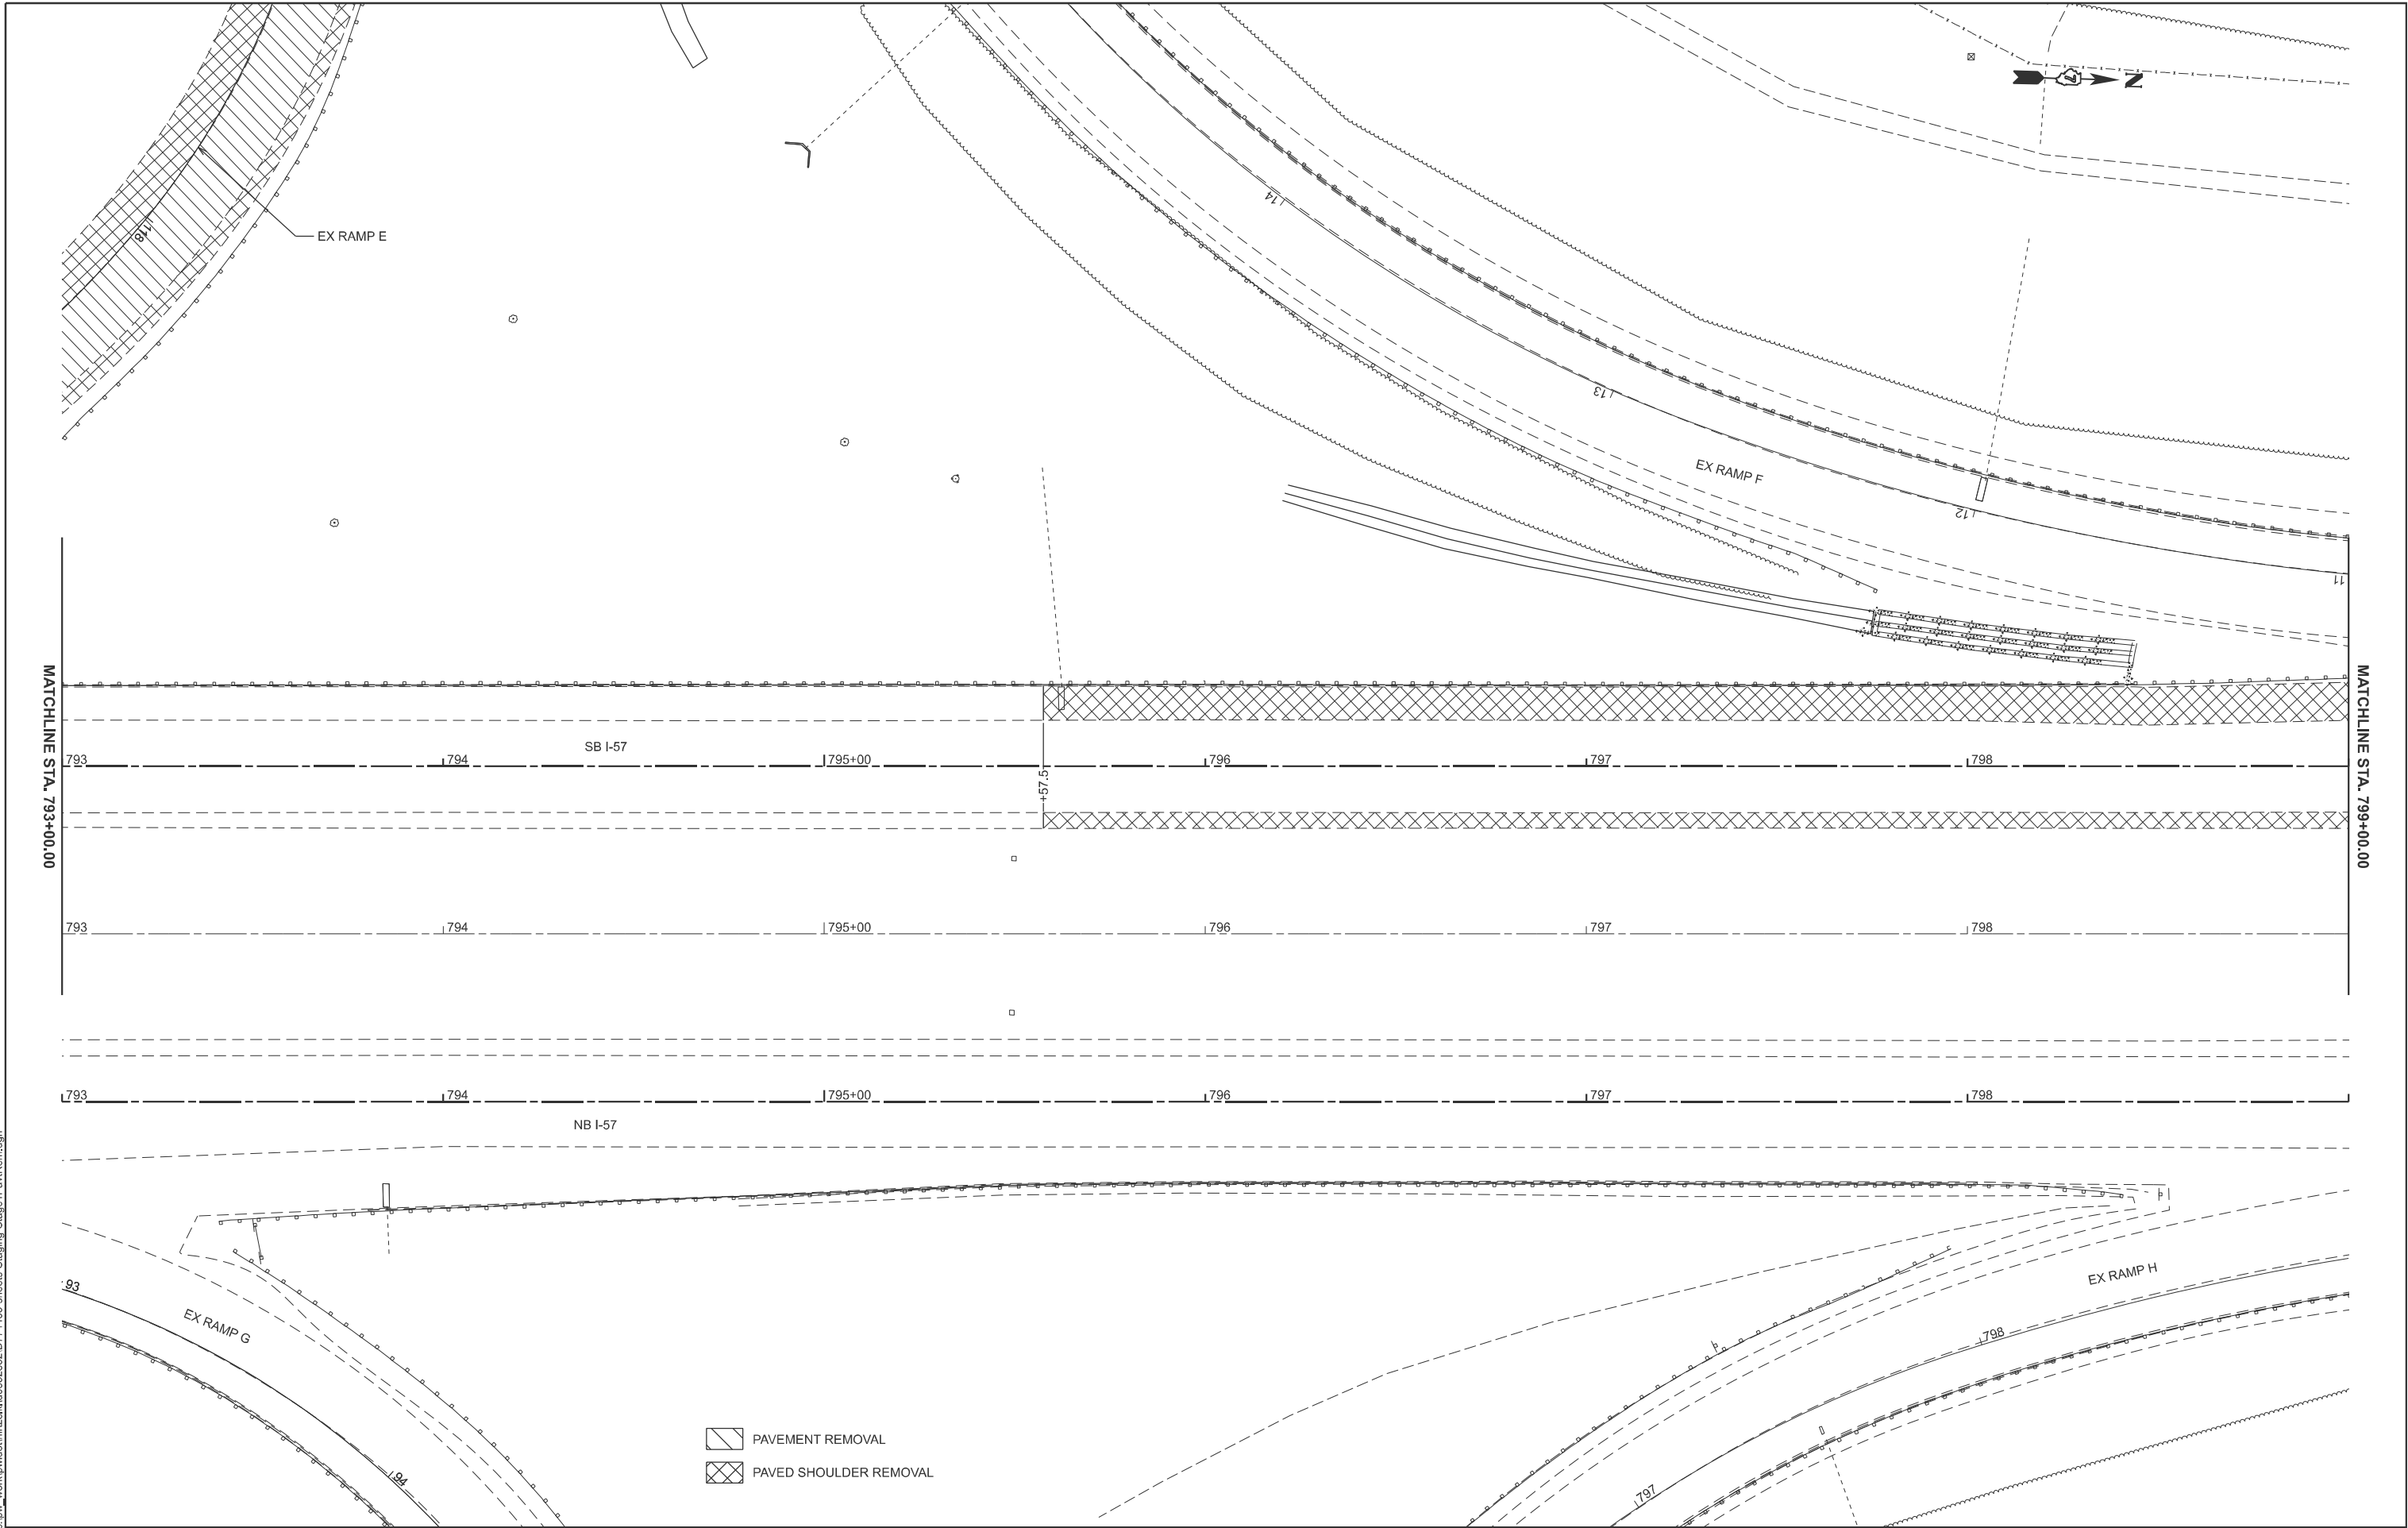

	USER NAME = kaleb.hirtzel		DESIGNED -	REVISED -	STATE OF ILLINOIS DEPARTMENT OF TRANSPORTATION	STAGING PLANS STAGE 1 PAVEMENT REMOVAL			F.A.I RTE.	SECTION	COUNTY	TOTAL SHEETS	SHEET NO.
	PLOT SCALE = \$SCALE\$		DRAWN -	REVISED -					57	(15-22HB-4)BR (15-22)R	COLES	1086	221
	PLOT DATE = 8/19/2024		CHECKED -	REVISED -		SCALE: 1"=20' SHEET 22 OF 35 SHEETS STA. 793+00.00 TO STA. 799+00.00			CONTRACT NO. 74435				
			DATE -	REVISED -					ILLINOIS FED. AID PROJECT				

MODEL: P0867 - SB57 PavRemov-6 [Sheet]
FILE NAME: c:\pav_work\pwt\hrtz\kld852852\D774435-sheets-Staging-Stage1PavRem.dgn

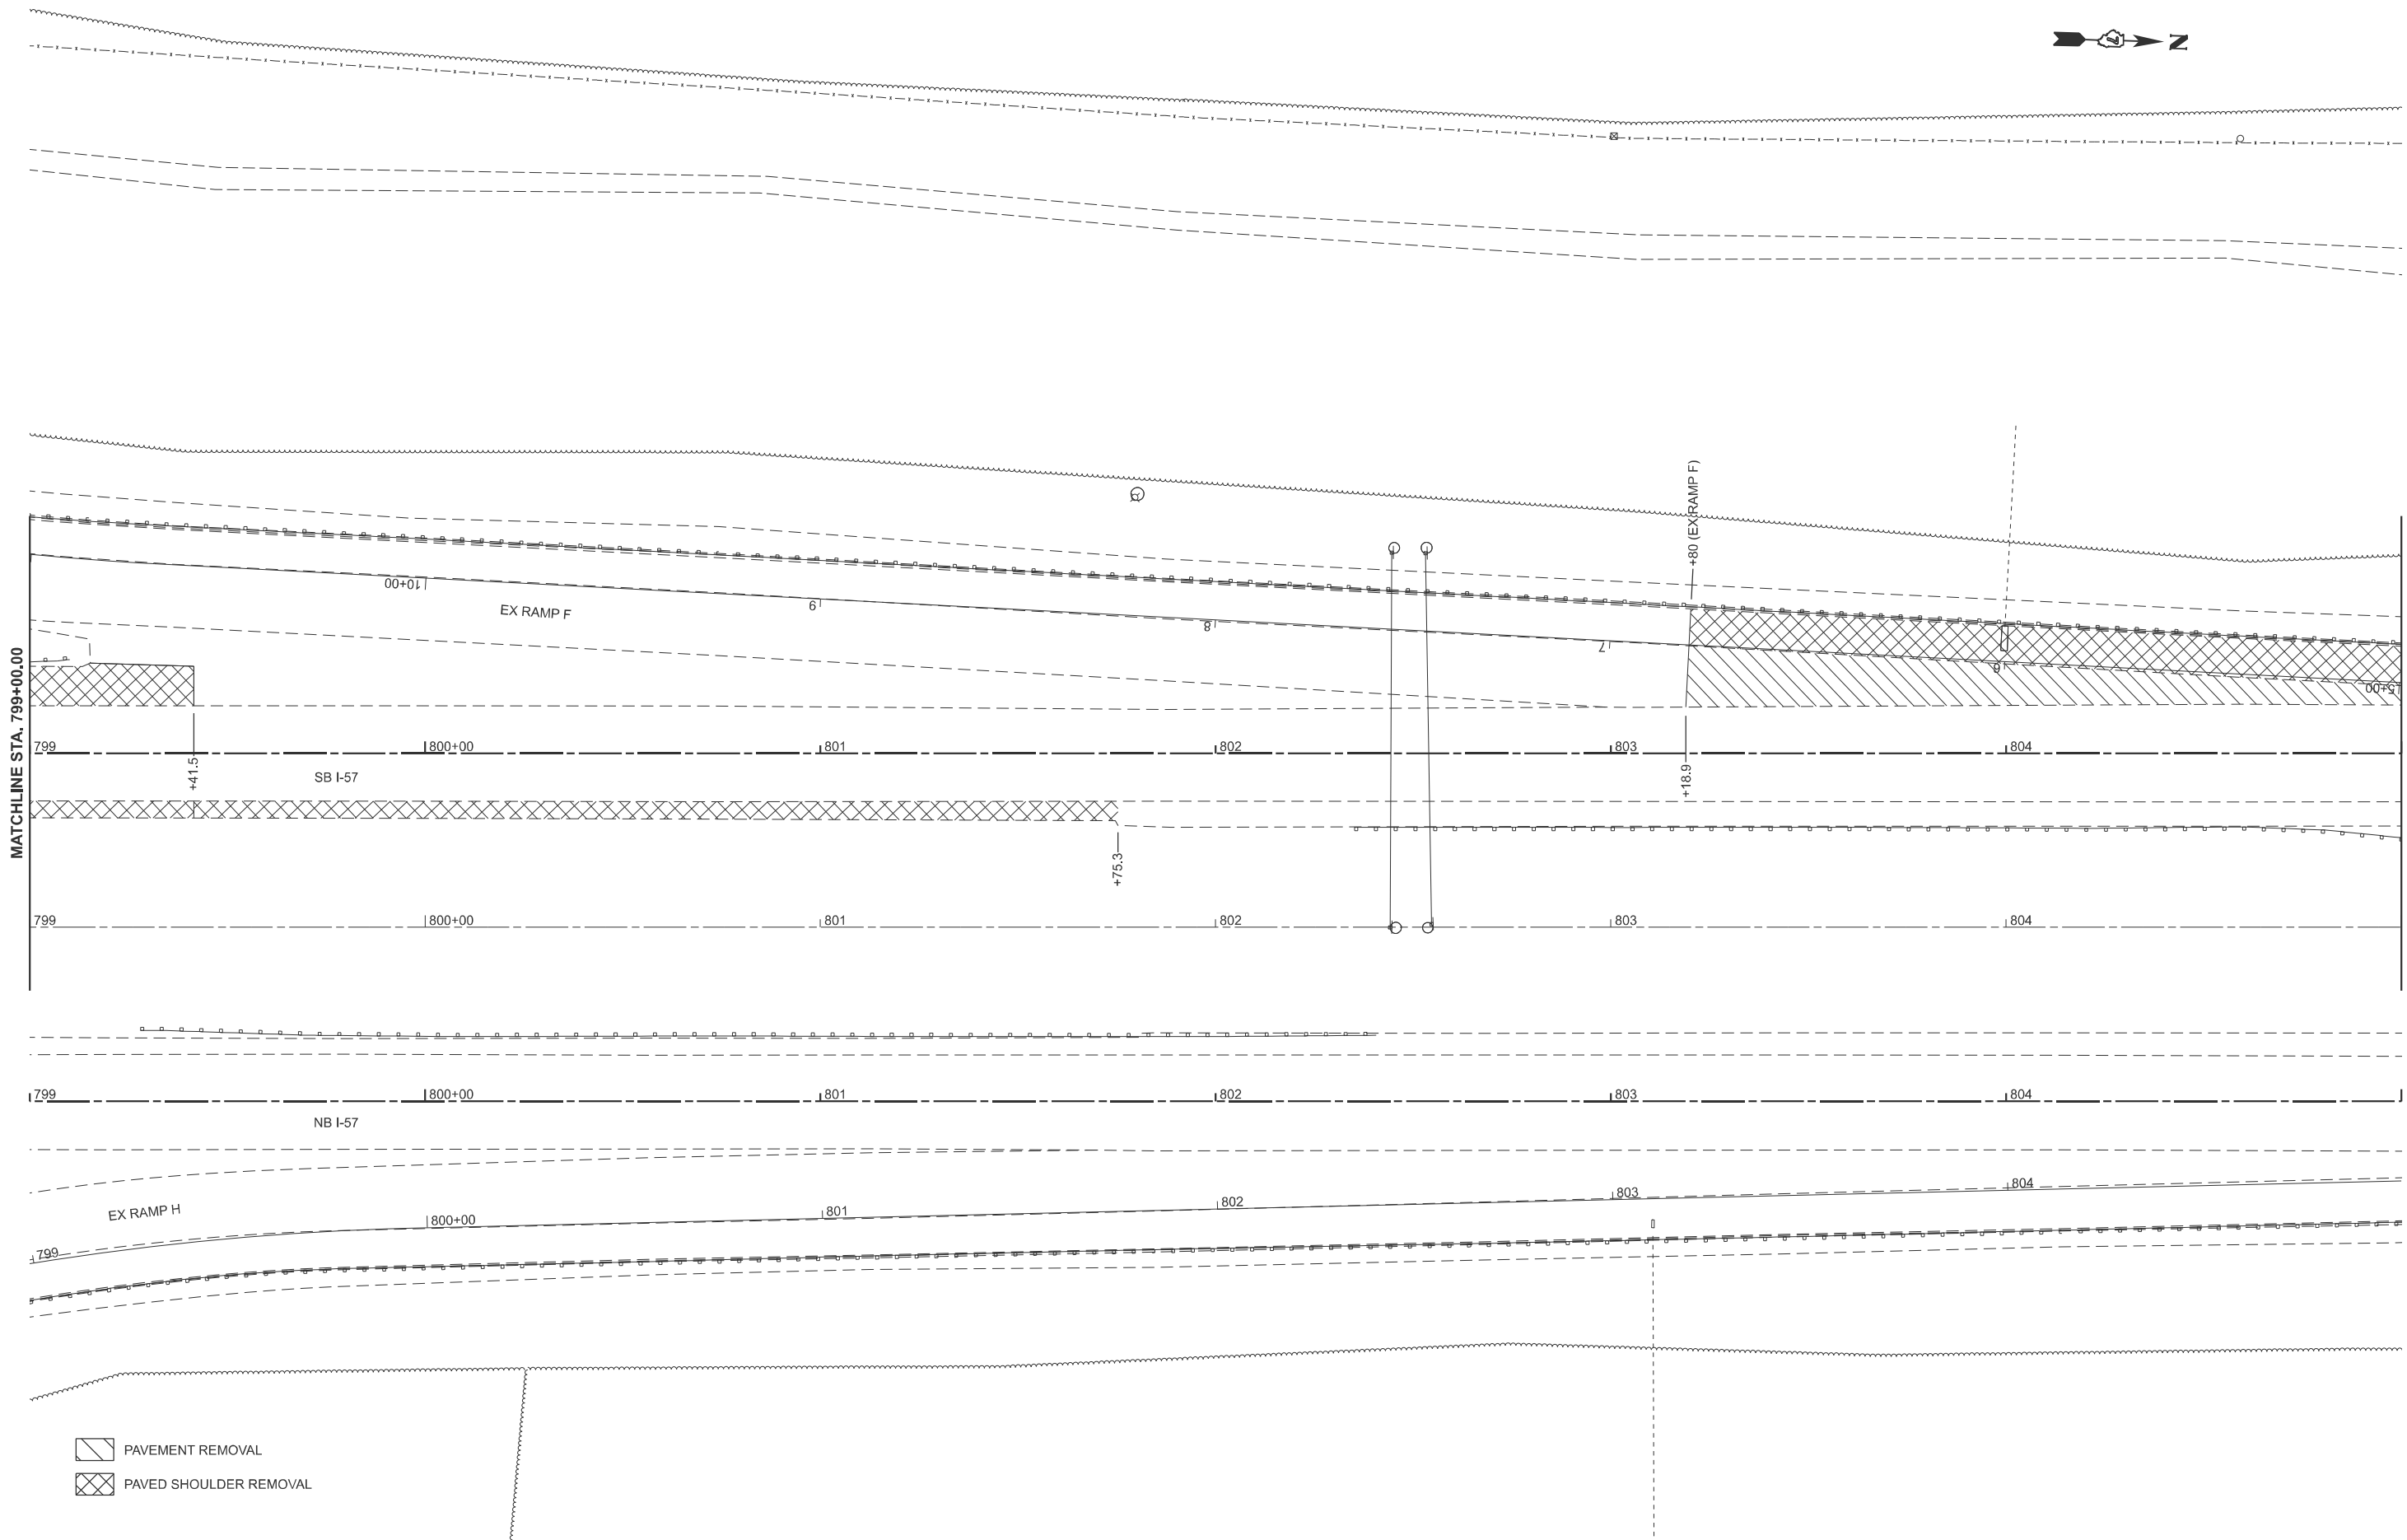

- PAVEMENT REMOVAL
- PAVED SHOULDER REMOVAL


USER NAME	= kaleb.hirtzel	DESIGNED	-	REVISED	-
		DRAWN	-	REVISED	-
PLOT SCALE	= \$\$SCALE\$	CHECKED	-	REVISED	-
PLOT DATE	= 8/19/2024	DATE	-	REVISED	-

STATE OF ILLINOIS
DEPARTMENT OF TRANSPORTATION

STAGING PLANS
STAGE 1 PAVEMENT REMOVAL

SCALE: 1"=20' SHEET 23 OF 35 SHEETS STA. 799+00.00 TO STA. 805+00.00

F.A.I RTE.	SECTION	COUNTY	TOTAL SHEETS	SHEET NO.
57	(15-22HB-4)BR (15-22)R	COLES	1086	222
CONTRACT NO. 74435				
ILLINOIS FED. AID PROJECT				

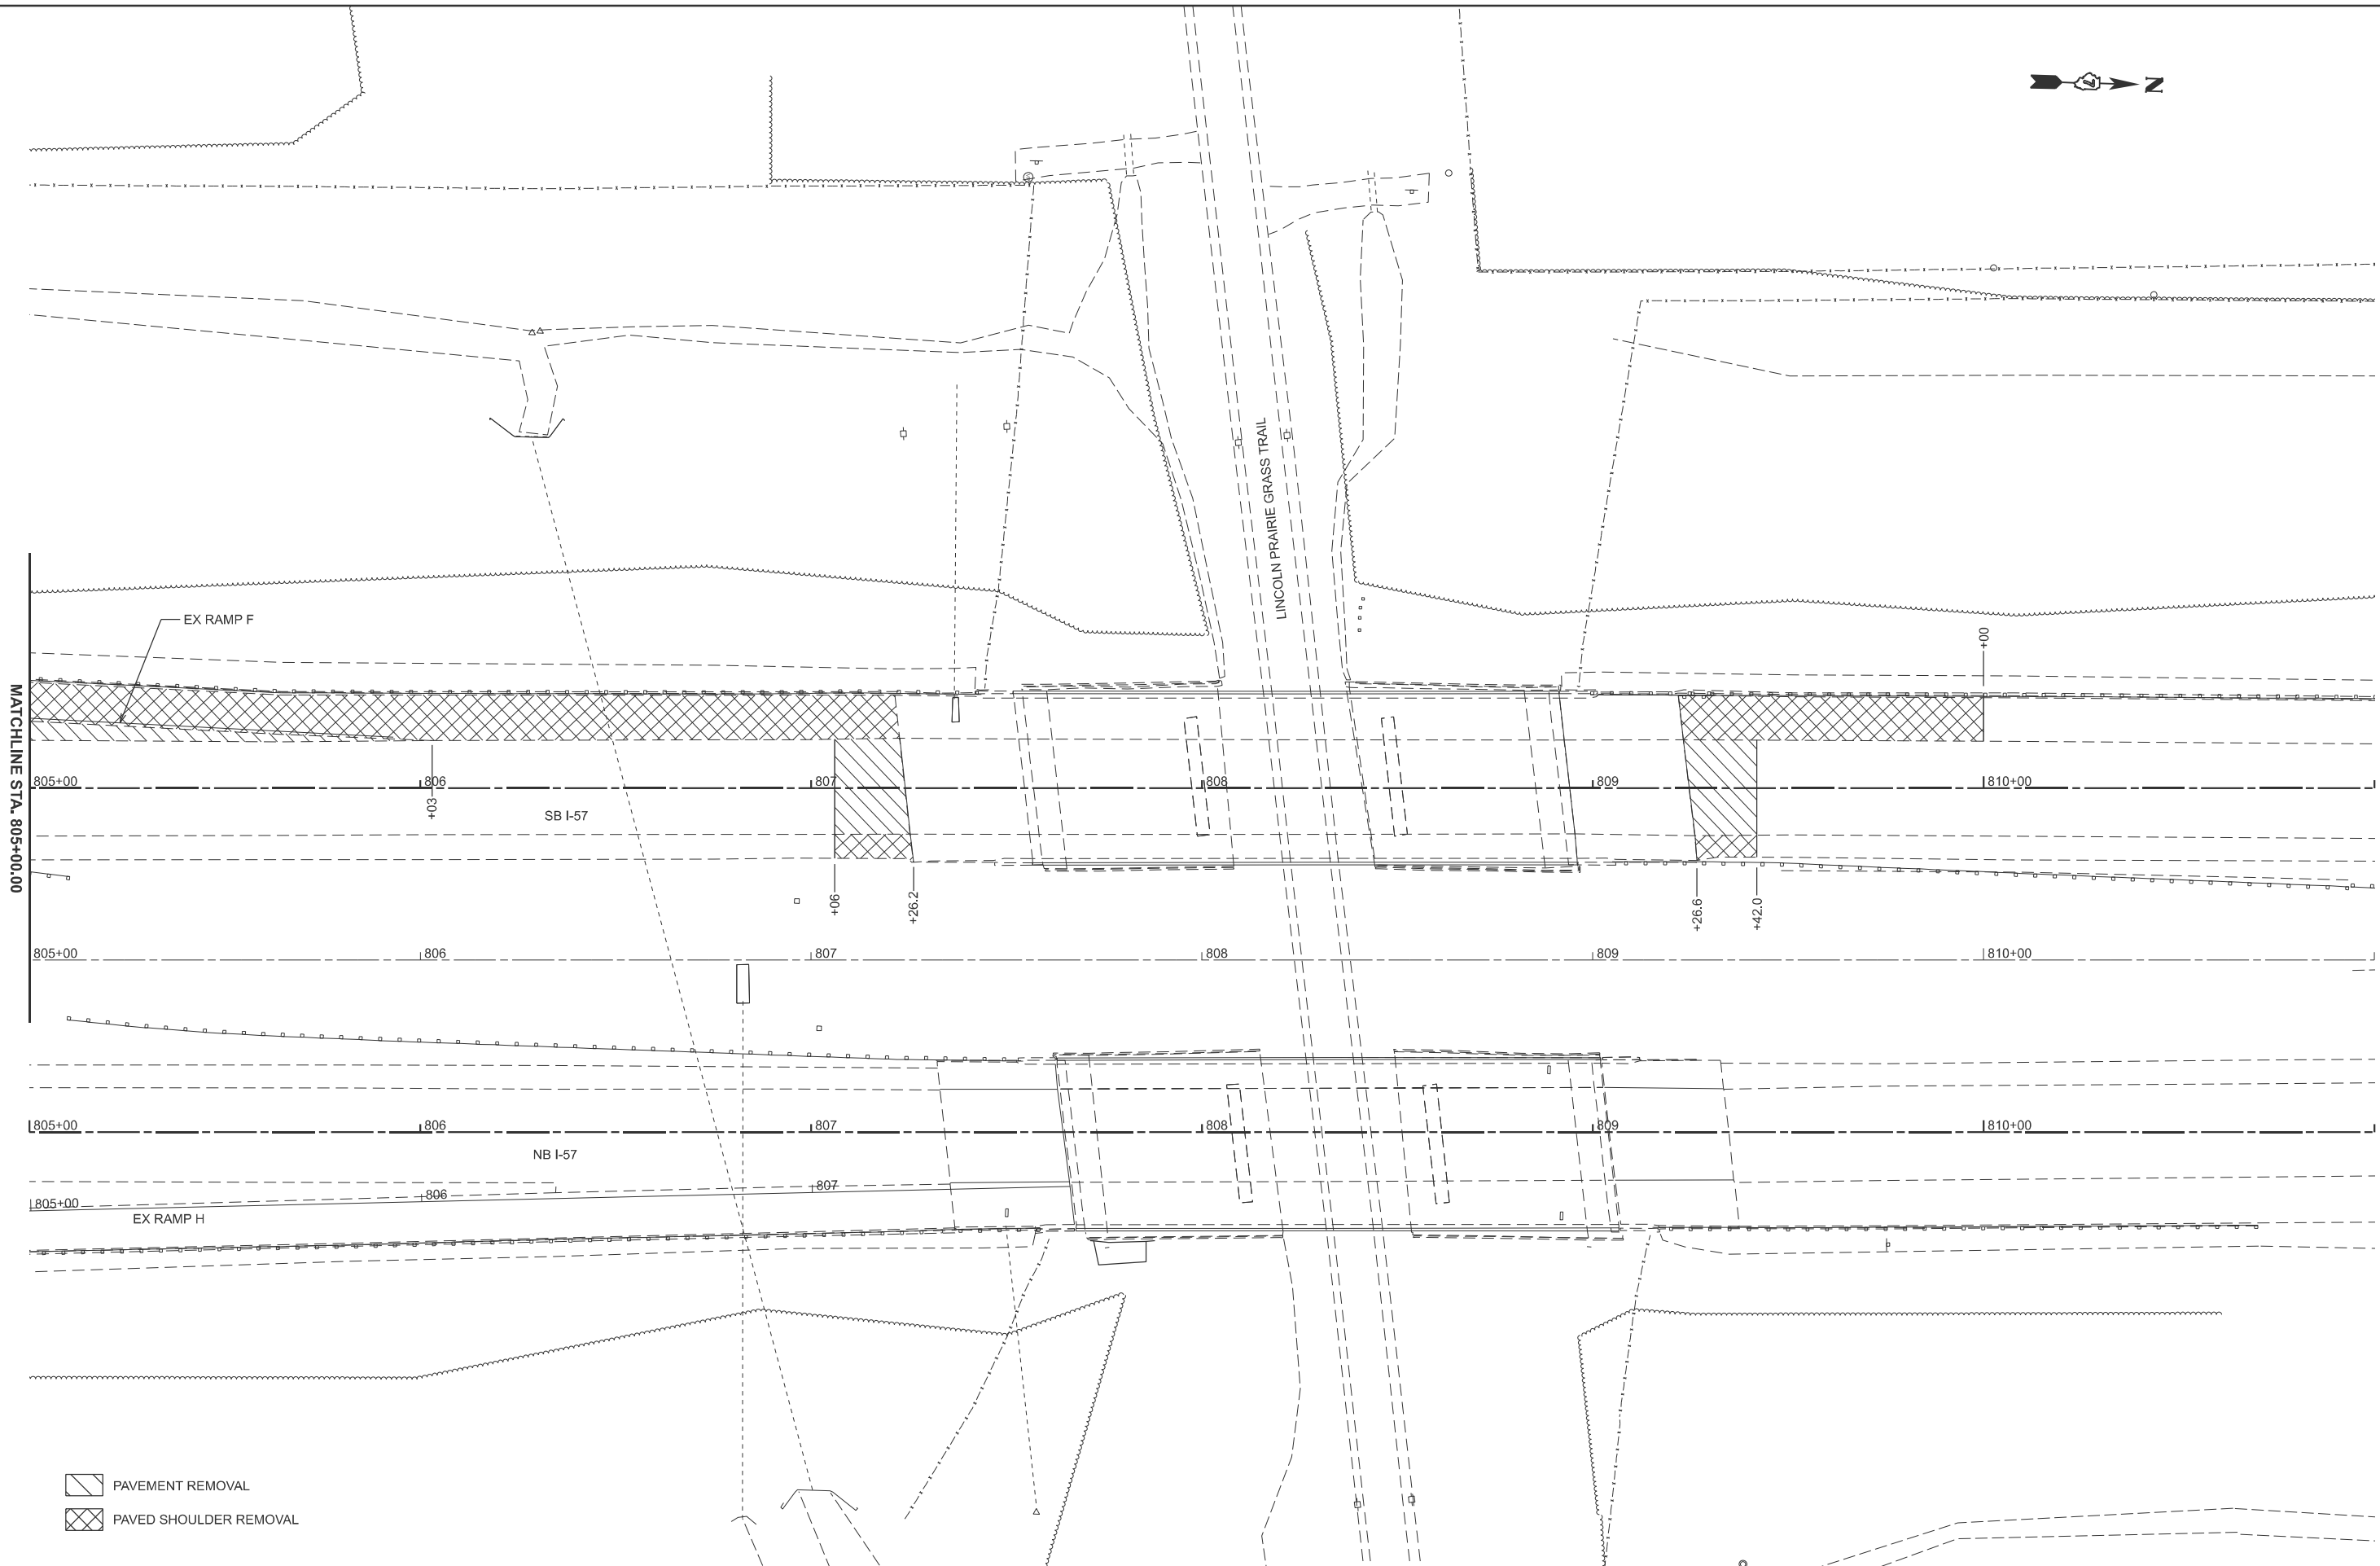

- PAVEMENT REMOVAL
- PAVED SHOULDER REMOVAL

MODEL: P0867 - SB57 PavRemov-7 [Sheet]
FILE NAME: c:\pav_work\pav\hrtz\kld0862852\074435-sheets-Staging-Stage1PavRem.dgn


USER NAME	= kaleb.hirtzel	DESIGNED	-	REVISED	-
		DRAWN	-	REVISED	-
PLOT SCALE	= \$\$SCALE\$	CHECKED	-	REVISED	-
PLOT DATE	= 8/19/2024	DATE	-	REVISED	-

STATE OF ILLINOIS
DEPARTMENT OF TRANSPORTATION

STAGING PLANS STAGE 1 PAVEMENT REMOVAL			
SCALE: 1"=20'	SHEET 24	OF 35 SHEETS	STA. 805+00.00 TO STA. 811+00.00

F.A.I RTE.	SECTION	COUNTY	TOTAL SHEETS	SHEET NO.
57	(15-22HB-4)BR (15-22)R	COLES	1086	223
CONTRACT NO. 74435				
ILLINOIS FED. AID PROJECT				

MODEL: ExRampC Removal [Sheet]
FILE NAME: c:\p\work\pw\hltz\kld852852\0774435-sheets\Staging-Stage1PavRem.dgn

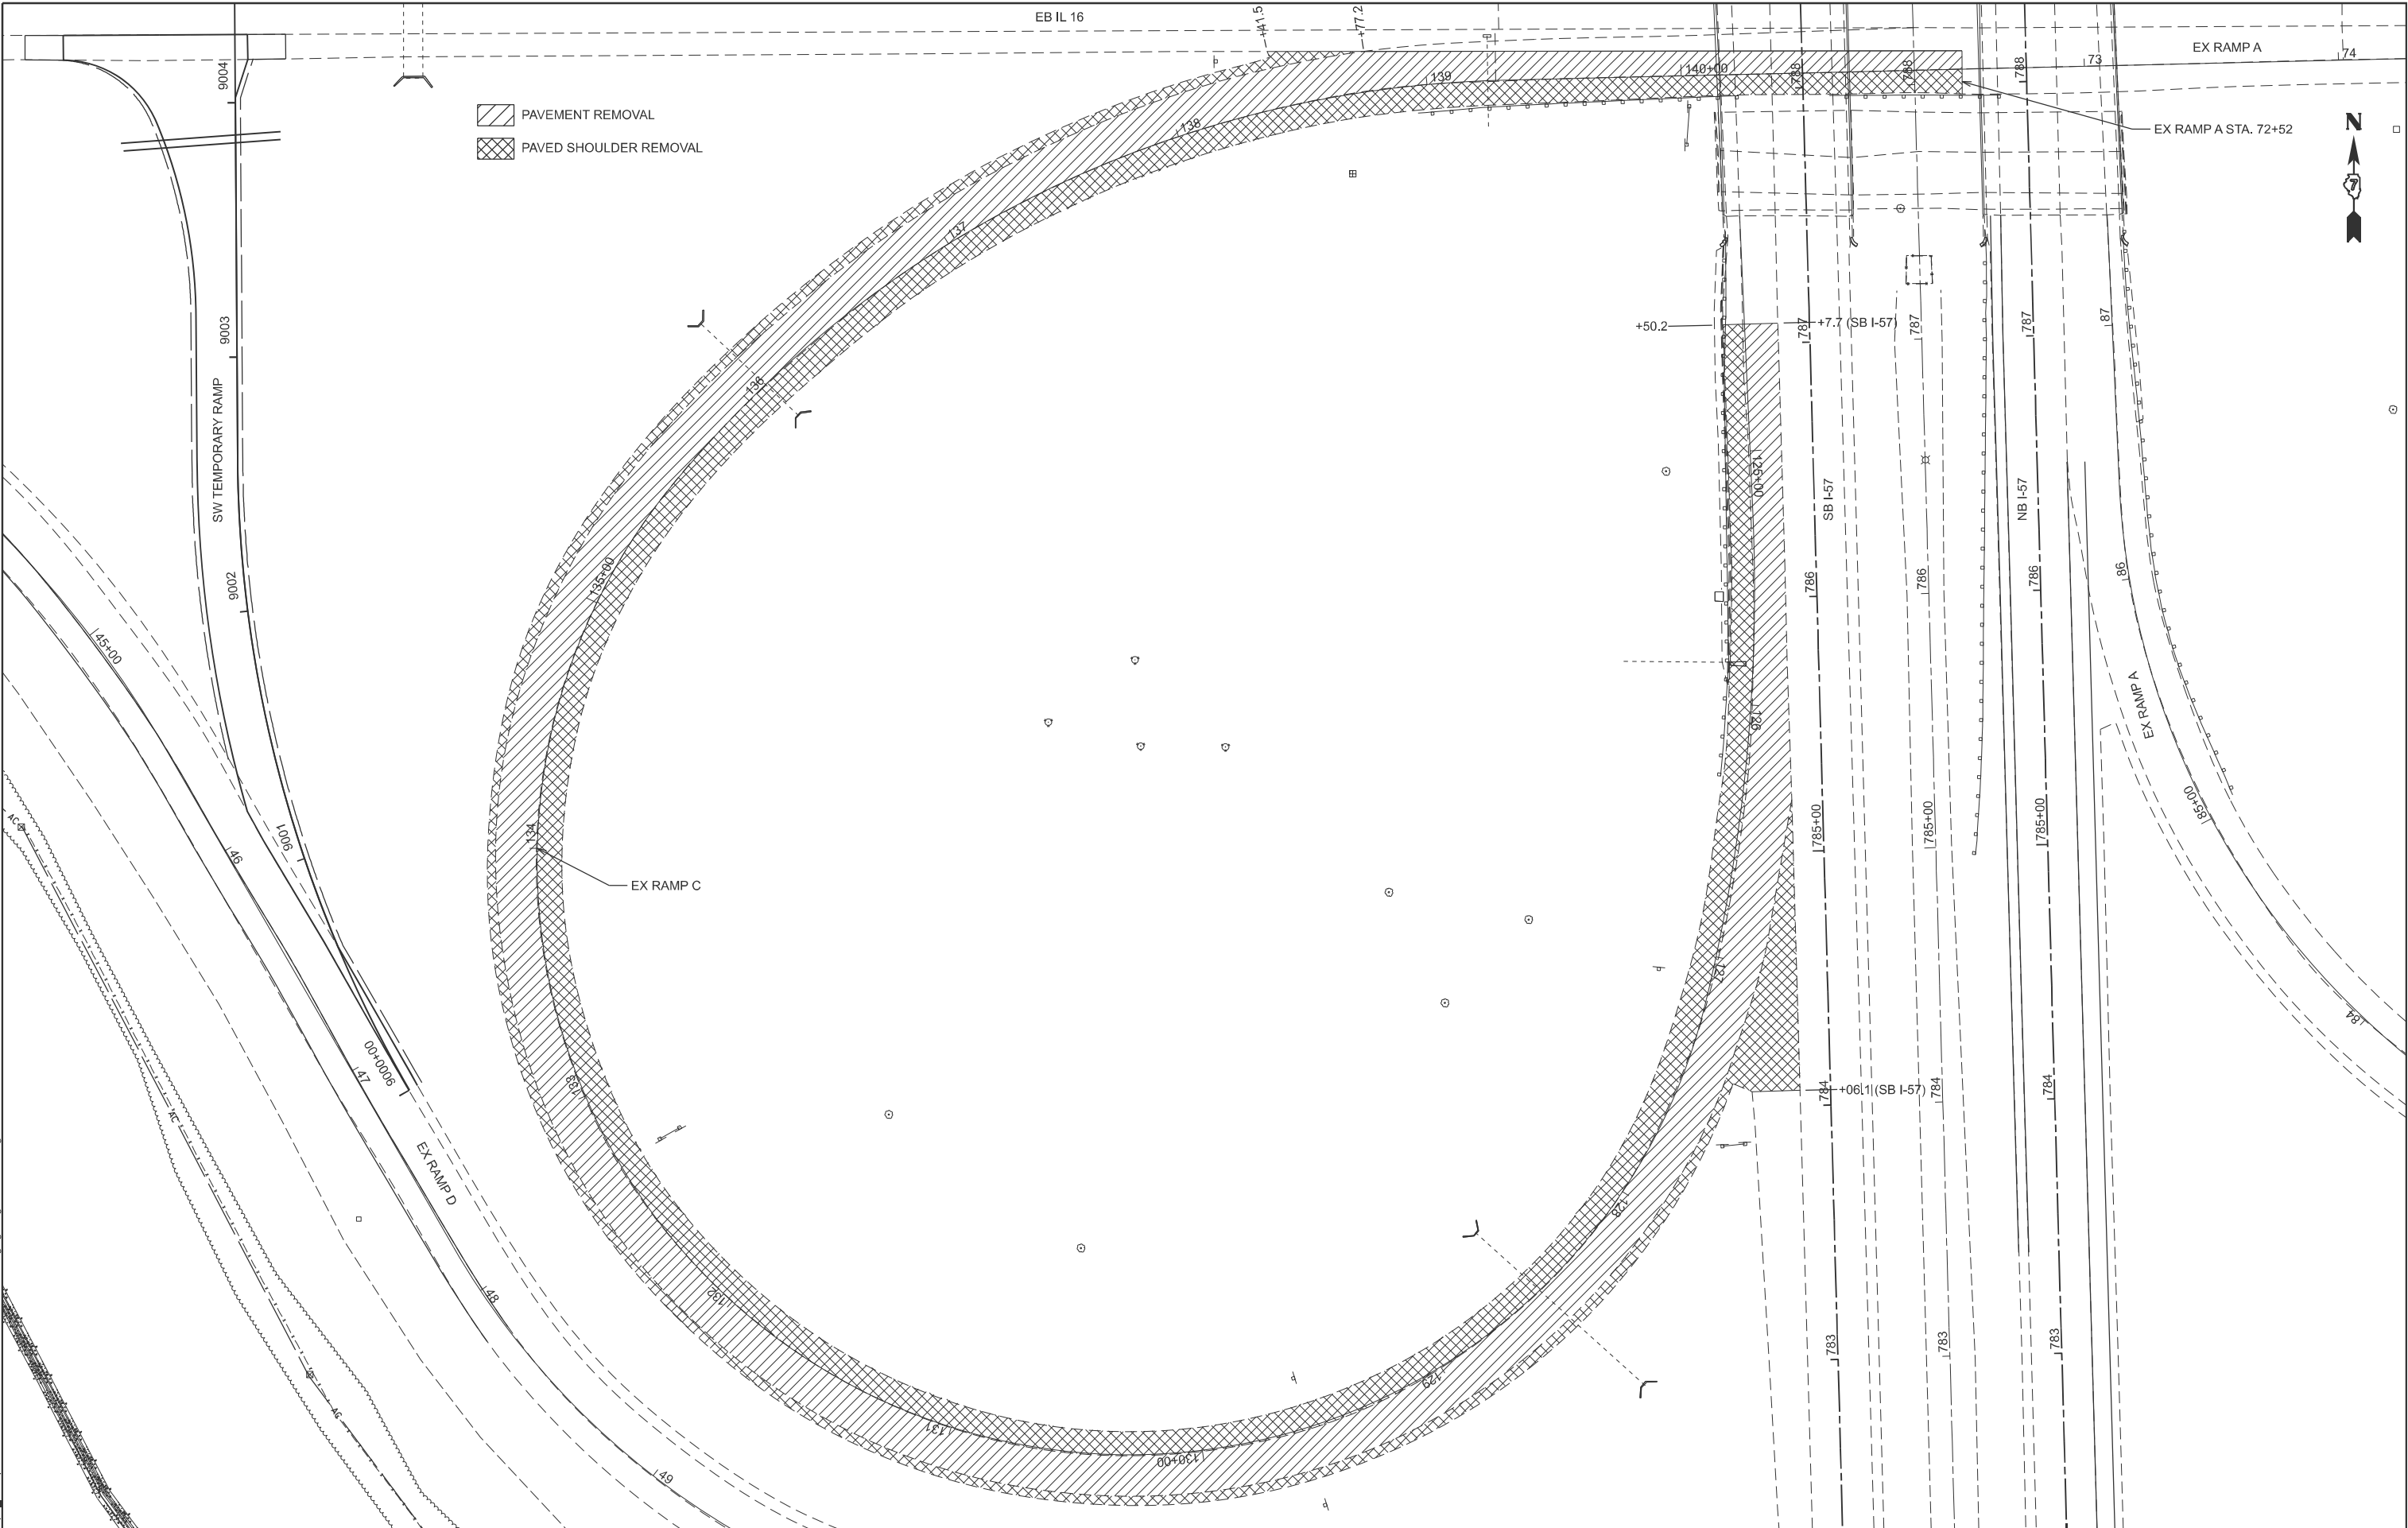

USER NAME	= kaleb.hirtzel	DESIGNED	-	REVISED	-
DRAWN	-	REVISION	-	REVISION	-
PLOT SCALE	= \$SCALE\$	CHECKED	-	REVISION	-
PLOT DATE	= 7/22/2024	DATE	-	REVISION	-


STATE OF ILLINOIS
DEPARTMENT OF TRANSPORTATION

STAGING PLANS
STAGE 1 PAVEMENT REMOVAL

SCALE: SHEET 25 OF 35 SHEETS STA. TO STA.

F.A.I RTE.	SECTION	COUNTY	TOTAL SHEETS	SHEET NO.
57	(15-22HB-4)BR (15-22)R	COLES	1086	224
CONTRACT NO. 74435				
ILLINOIS FED. AID PROJECT				

MODEL: ExRampE Removal (Sheet)
FILE NAME: c:\p\work\hiltz\hiltz\052852\0774435-sheets-Staging-Stage1PavRem.dgn

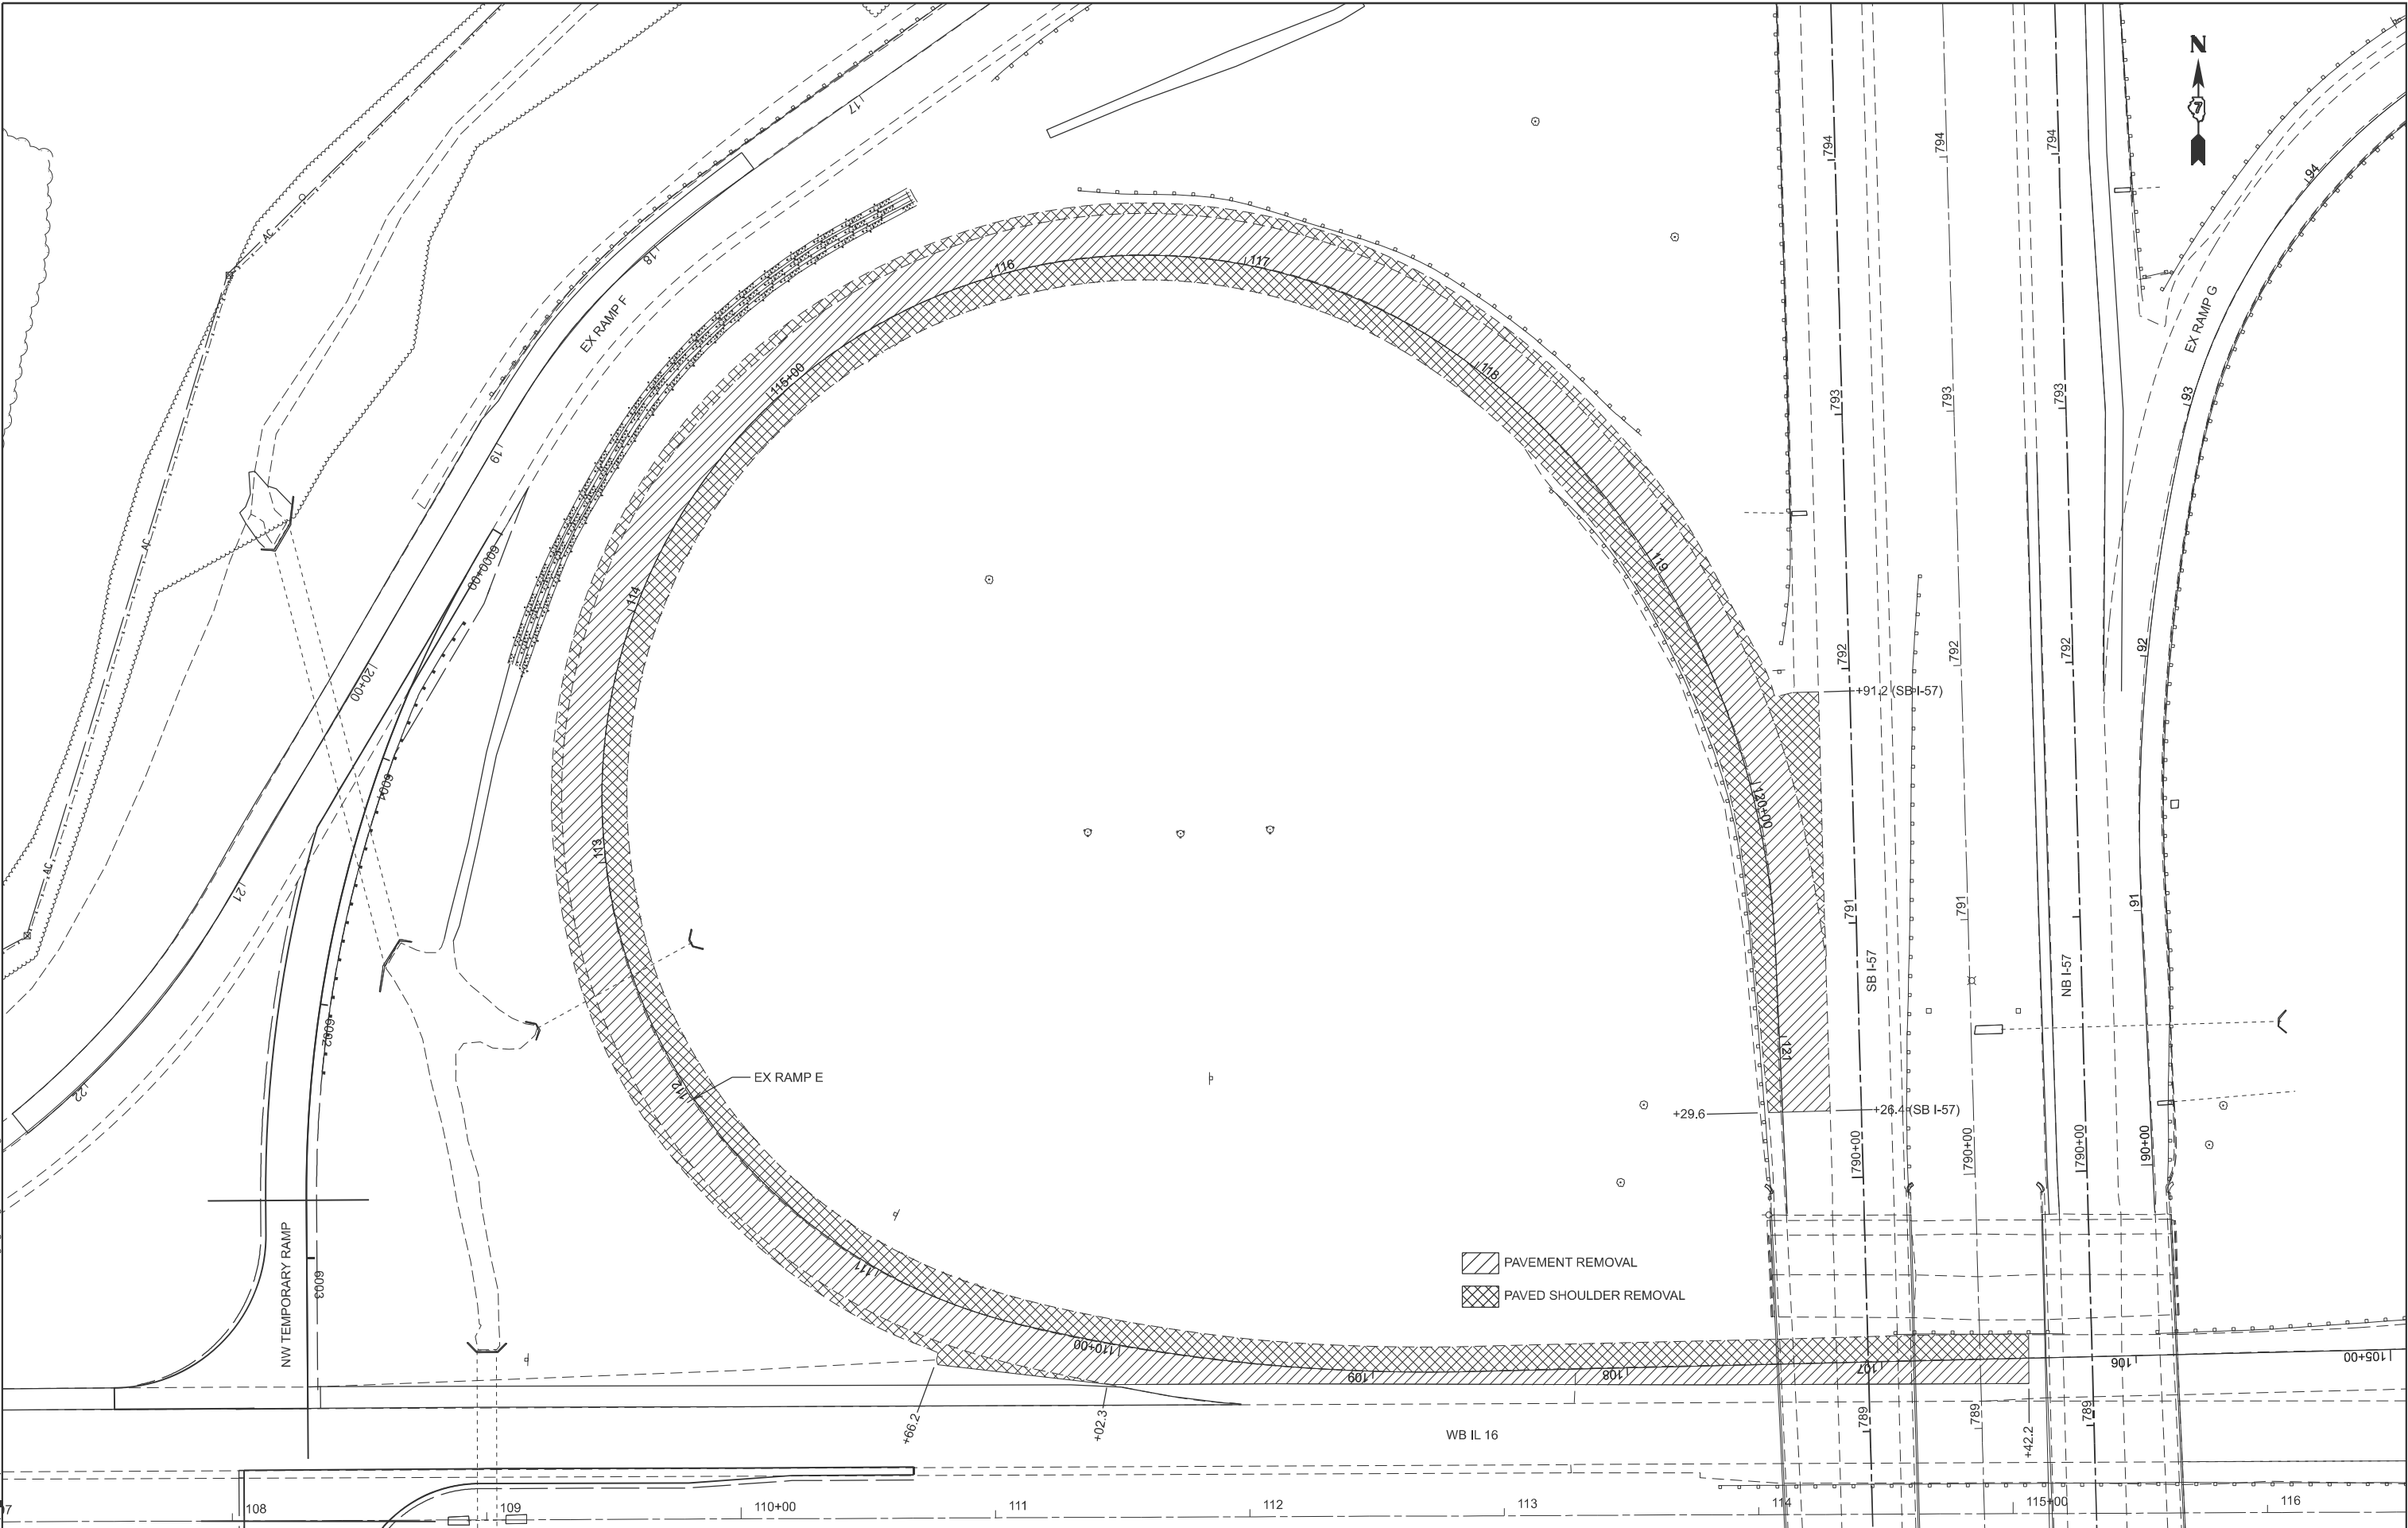


USER NAME	= kaleb.hirtzel	DESIGNED	-	REVISED	-
DRAWN	-	REVISION	-	REVISION	-
PLOT SCALE	= \$SCALE\$	CHECKED	-	REVISION	-
PLOT DATE	= 8/19/2024	DATE	-	REVISION	-

STATE OF ILLINOIS
DEPARTMENT OF TRANSPORTATION

STAGING PLANS STAGE 1 PAVEMENT REMOVAL			
SCALE:	SHEET 26	OF 35 SHEETS	STA. TO STA.

F.A.I RTE.	SECTION	COUNTY	TOTAL SHEETS	SHEET NO.
57	(15-22)HB-4)BR (15-22)R	COLES	1086	225
CONTRACT NO. 74435				
ILLINOIS FED. AID PROJECT				

MODEL: P0867 - SB57 Str Removals (Sheet)
FILE NAME: c:\pwwork\hrtz\hrtz\0862852\0862852-Stage1 StrRem.dgn

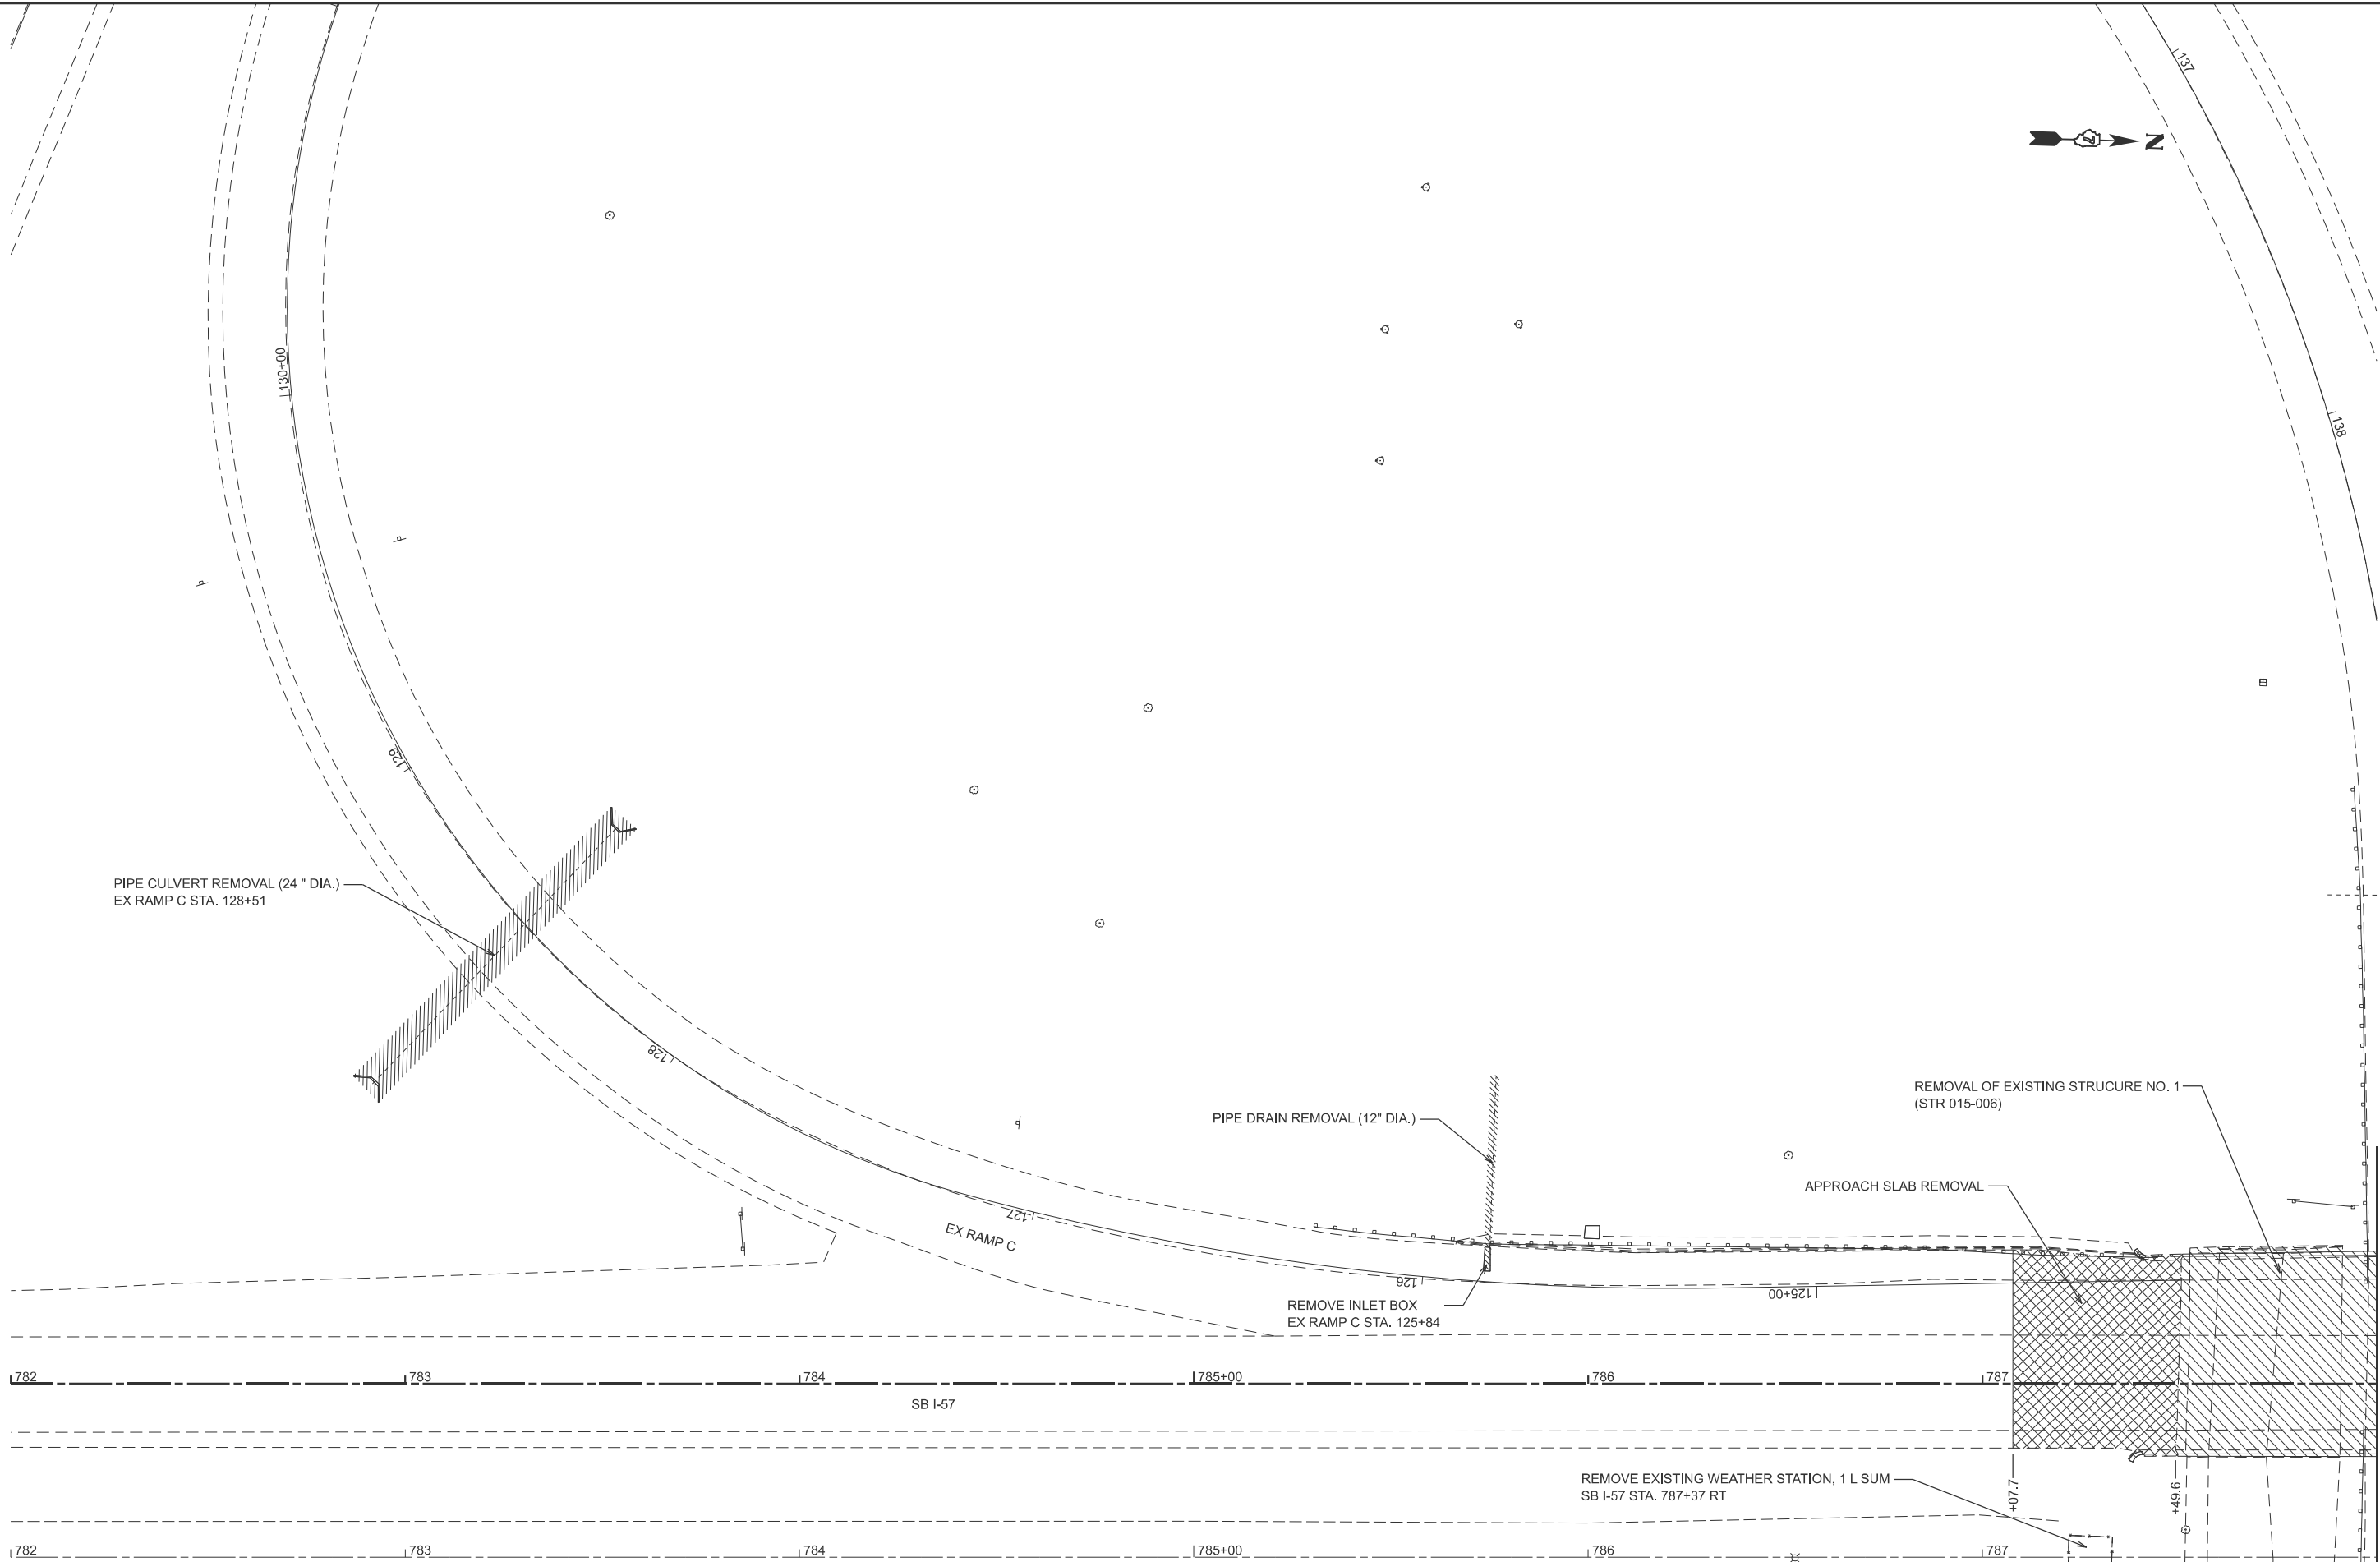

USER NAME	= kaleb.hirtzel	DESIGNED	-	REVISED	-
DRAWN	-	REVISIONS	-	REVISIONS	-
PLOT SCALE	= \$SCALE\$	CHECKED	-	REVISIONS	-
PLOT DATE	= 4/24/2024	DATE	-	REVISIONS	-


STATE OF ILLINOIS
DEPARTMENT OF TRANSPORTATION

STAGING PLANS
STAGE 1 STRUCTURE REMOVALS

SCALE: 1"=20' SHEET 27 OF 35 SHEETS STA. 782+00.00 TO STA. 788+00.00

F.A.I RTE.	SECTION	COUNTY	TOTAL SHEETS	SHEET NO.
57	(15-22HB-4)BR (15-22)R	COLES	1086	226
CONTRACT NO. 74435				
ILLINOIS FED. AID PROJECT				



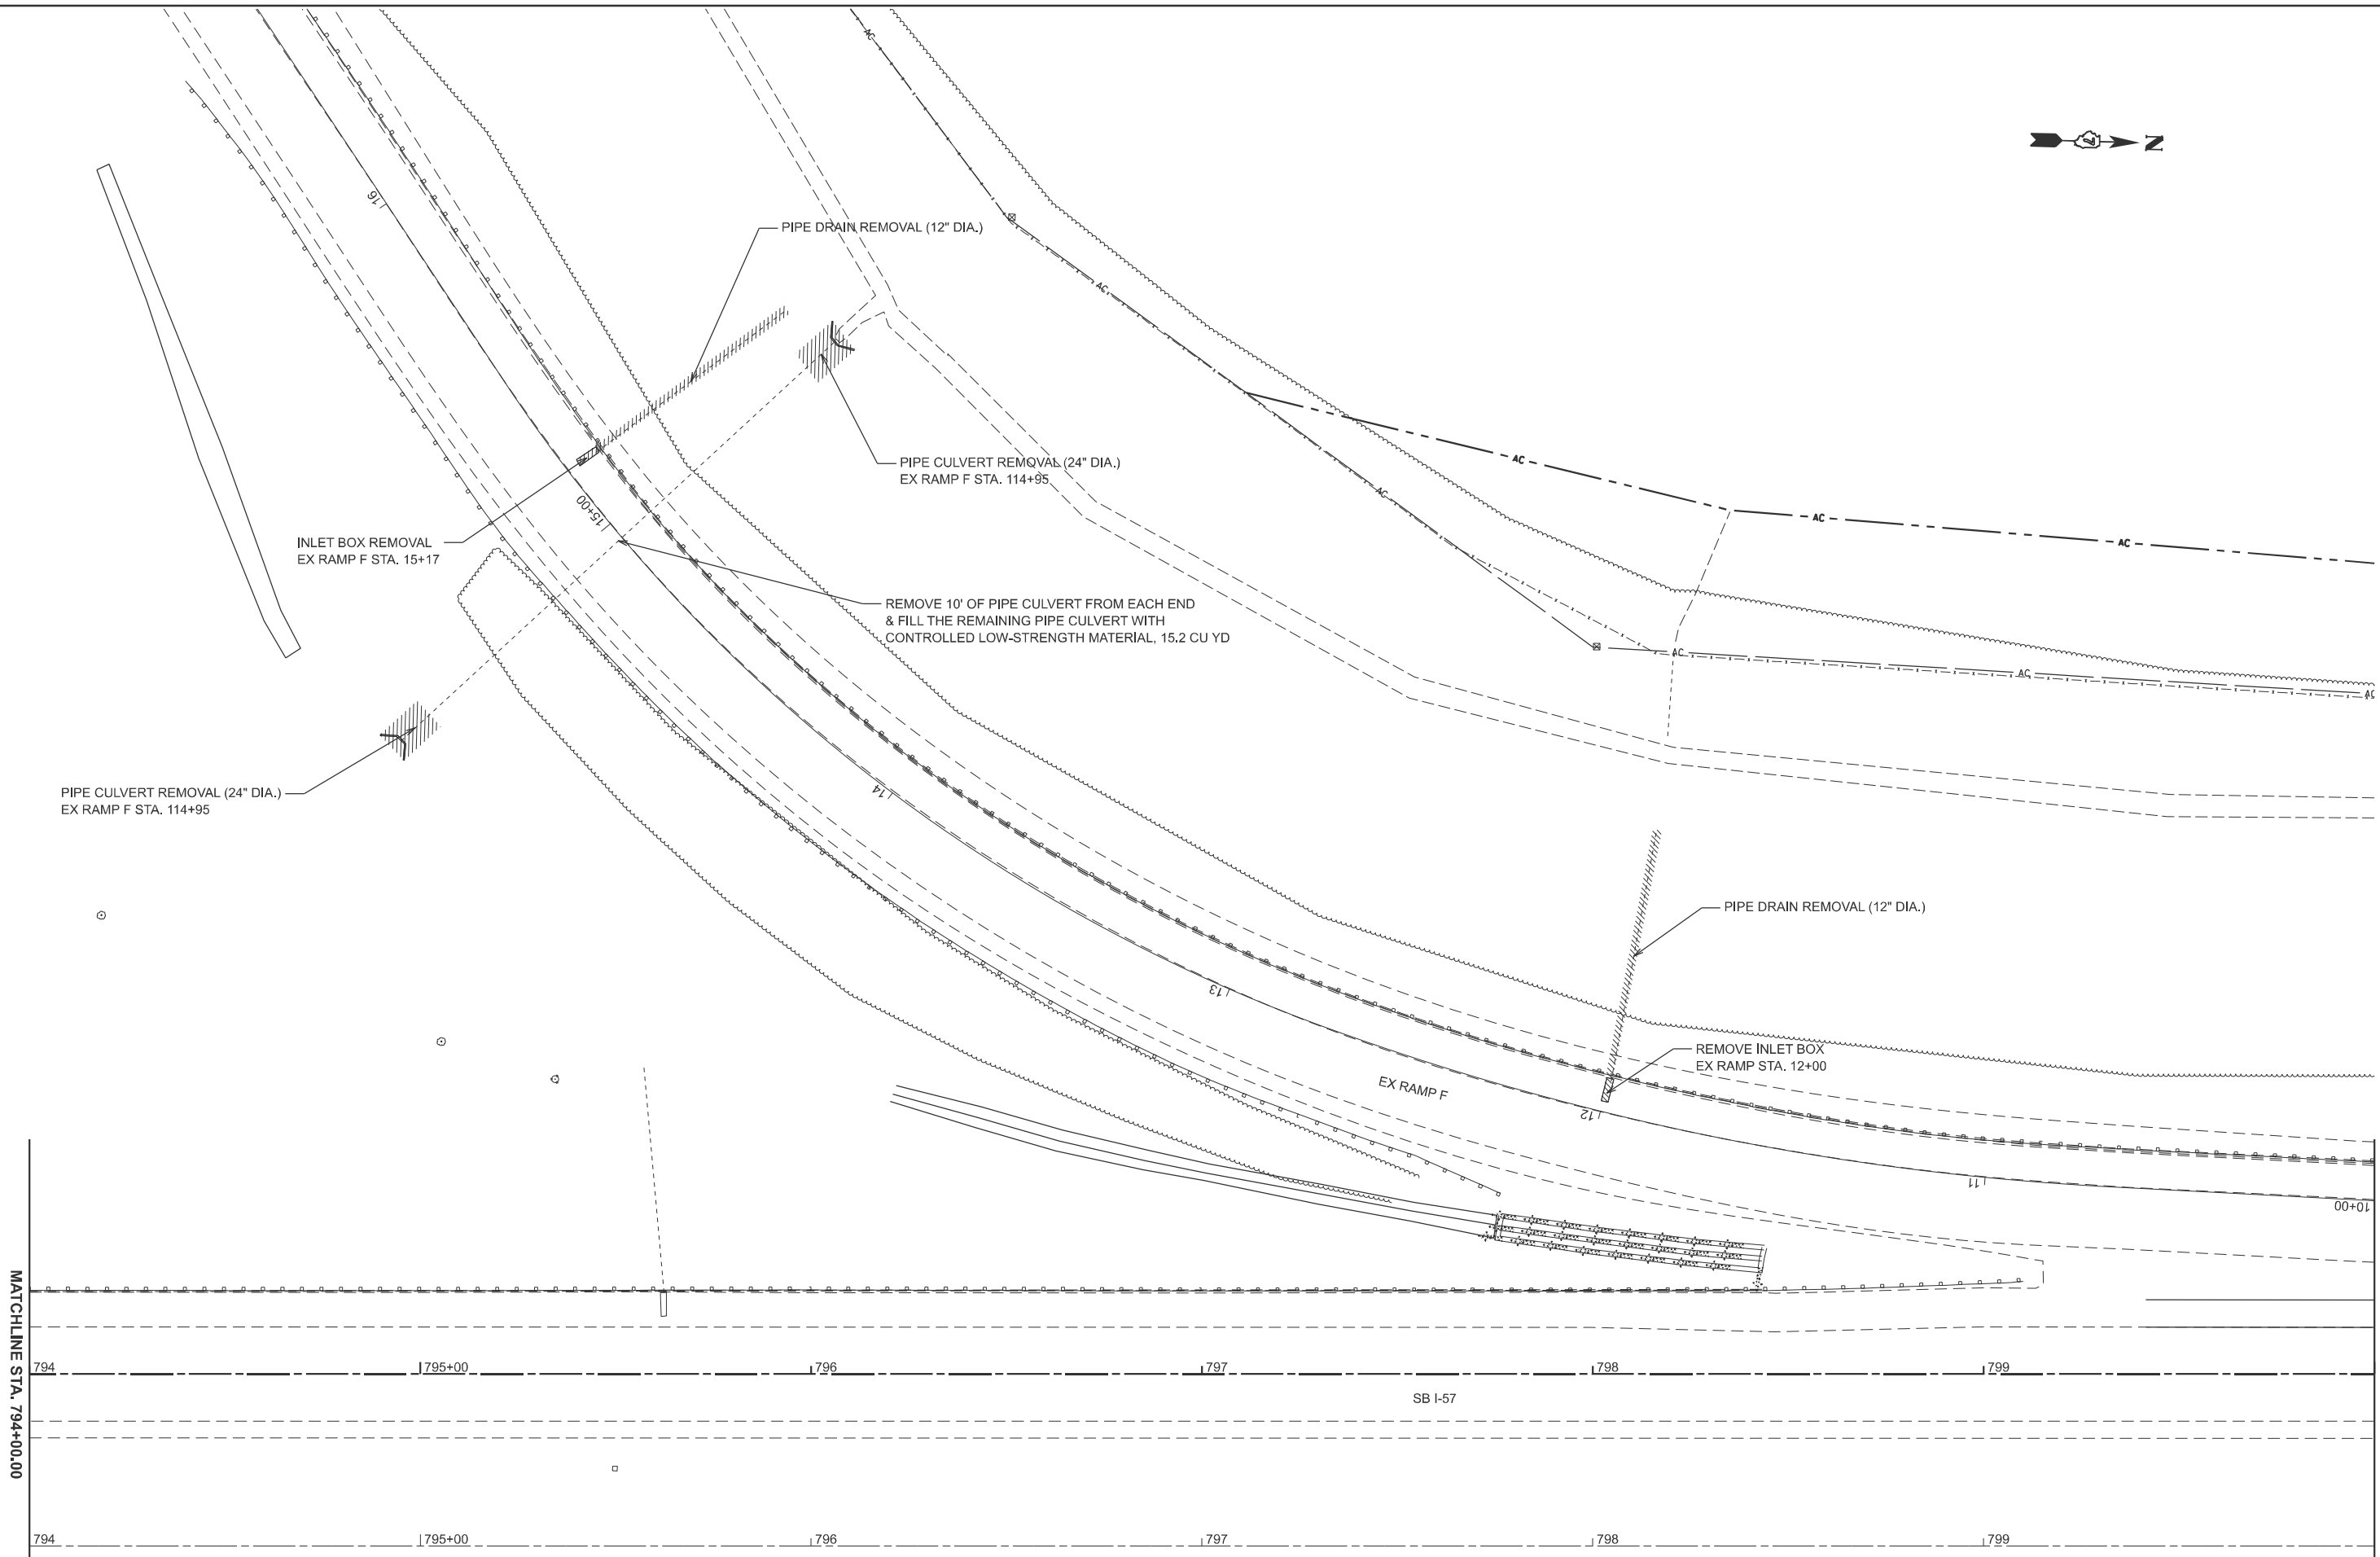


MODEL: PRS67 - SB57 Str Removals-2 [Sheet]
FILE NAME: c:\p\work\prh\hrtz\kld682852\0774435-sheets-Staging-Stage1 StrRem.dgn

USER NAME	= kaleb.hirtzel	DESIGNED	-	REVISED	-
DRAWN	-	REVISION	-	REVISION	-
PLOT SCALE	= \$SCALE\$	CHECKED	-	REVISION	-
PLOT DATE	= 8/19/2024	DATE	-	REVISION	-

STATE OF ILLINOIS
DEPARTMENT OF TRANSPORTATION

STAGING PLANS STAGE 1 STRUCTURE REMOVALS			
SCALE: 1"=20'	SHEET 29	OF 35 SHEETS	STA. 794+00.00 TO STA. 800+00.00

F.A.I RTE.	SECTION	COUNTY	TOTAL SHEETS	SHEET NO.
57	(15-22HB-4)BR (15-22)R	COLES	1086	228
CONTRACT NO. 74435				
ILLINOIS FED. AID PROJECT				

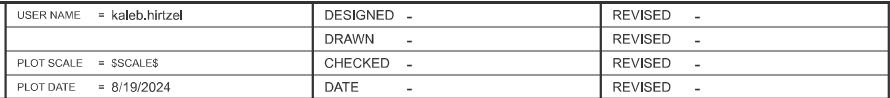


STAGING PLANS

STAGE 1 STRUCTURE REMOVALS

SCALE: 1"=20'	SHEET 30	OF 35	SHEETS	STA. 800+00.00	TO STA. 806+00.00
---------------	----------	-------	--------	----------------	-------------------

F.A.I RTE.	SECTION	COUNTY	TOTAL SHEETS	SHEET NO.
57	(15-22HB-4)BR (15-22)R	COLES	1086	229
		CONTRACT NO. 74435		
ILLINOIS		FED. AID PROJECT		

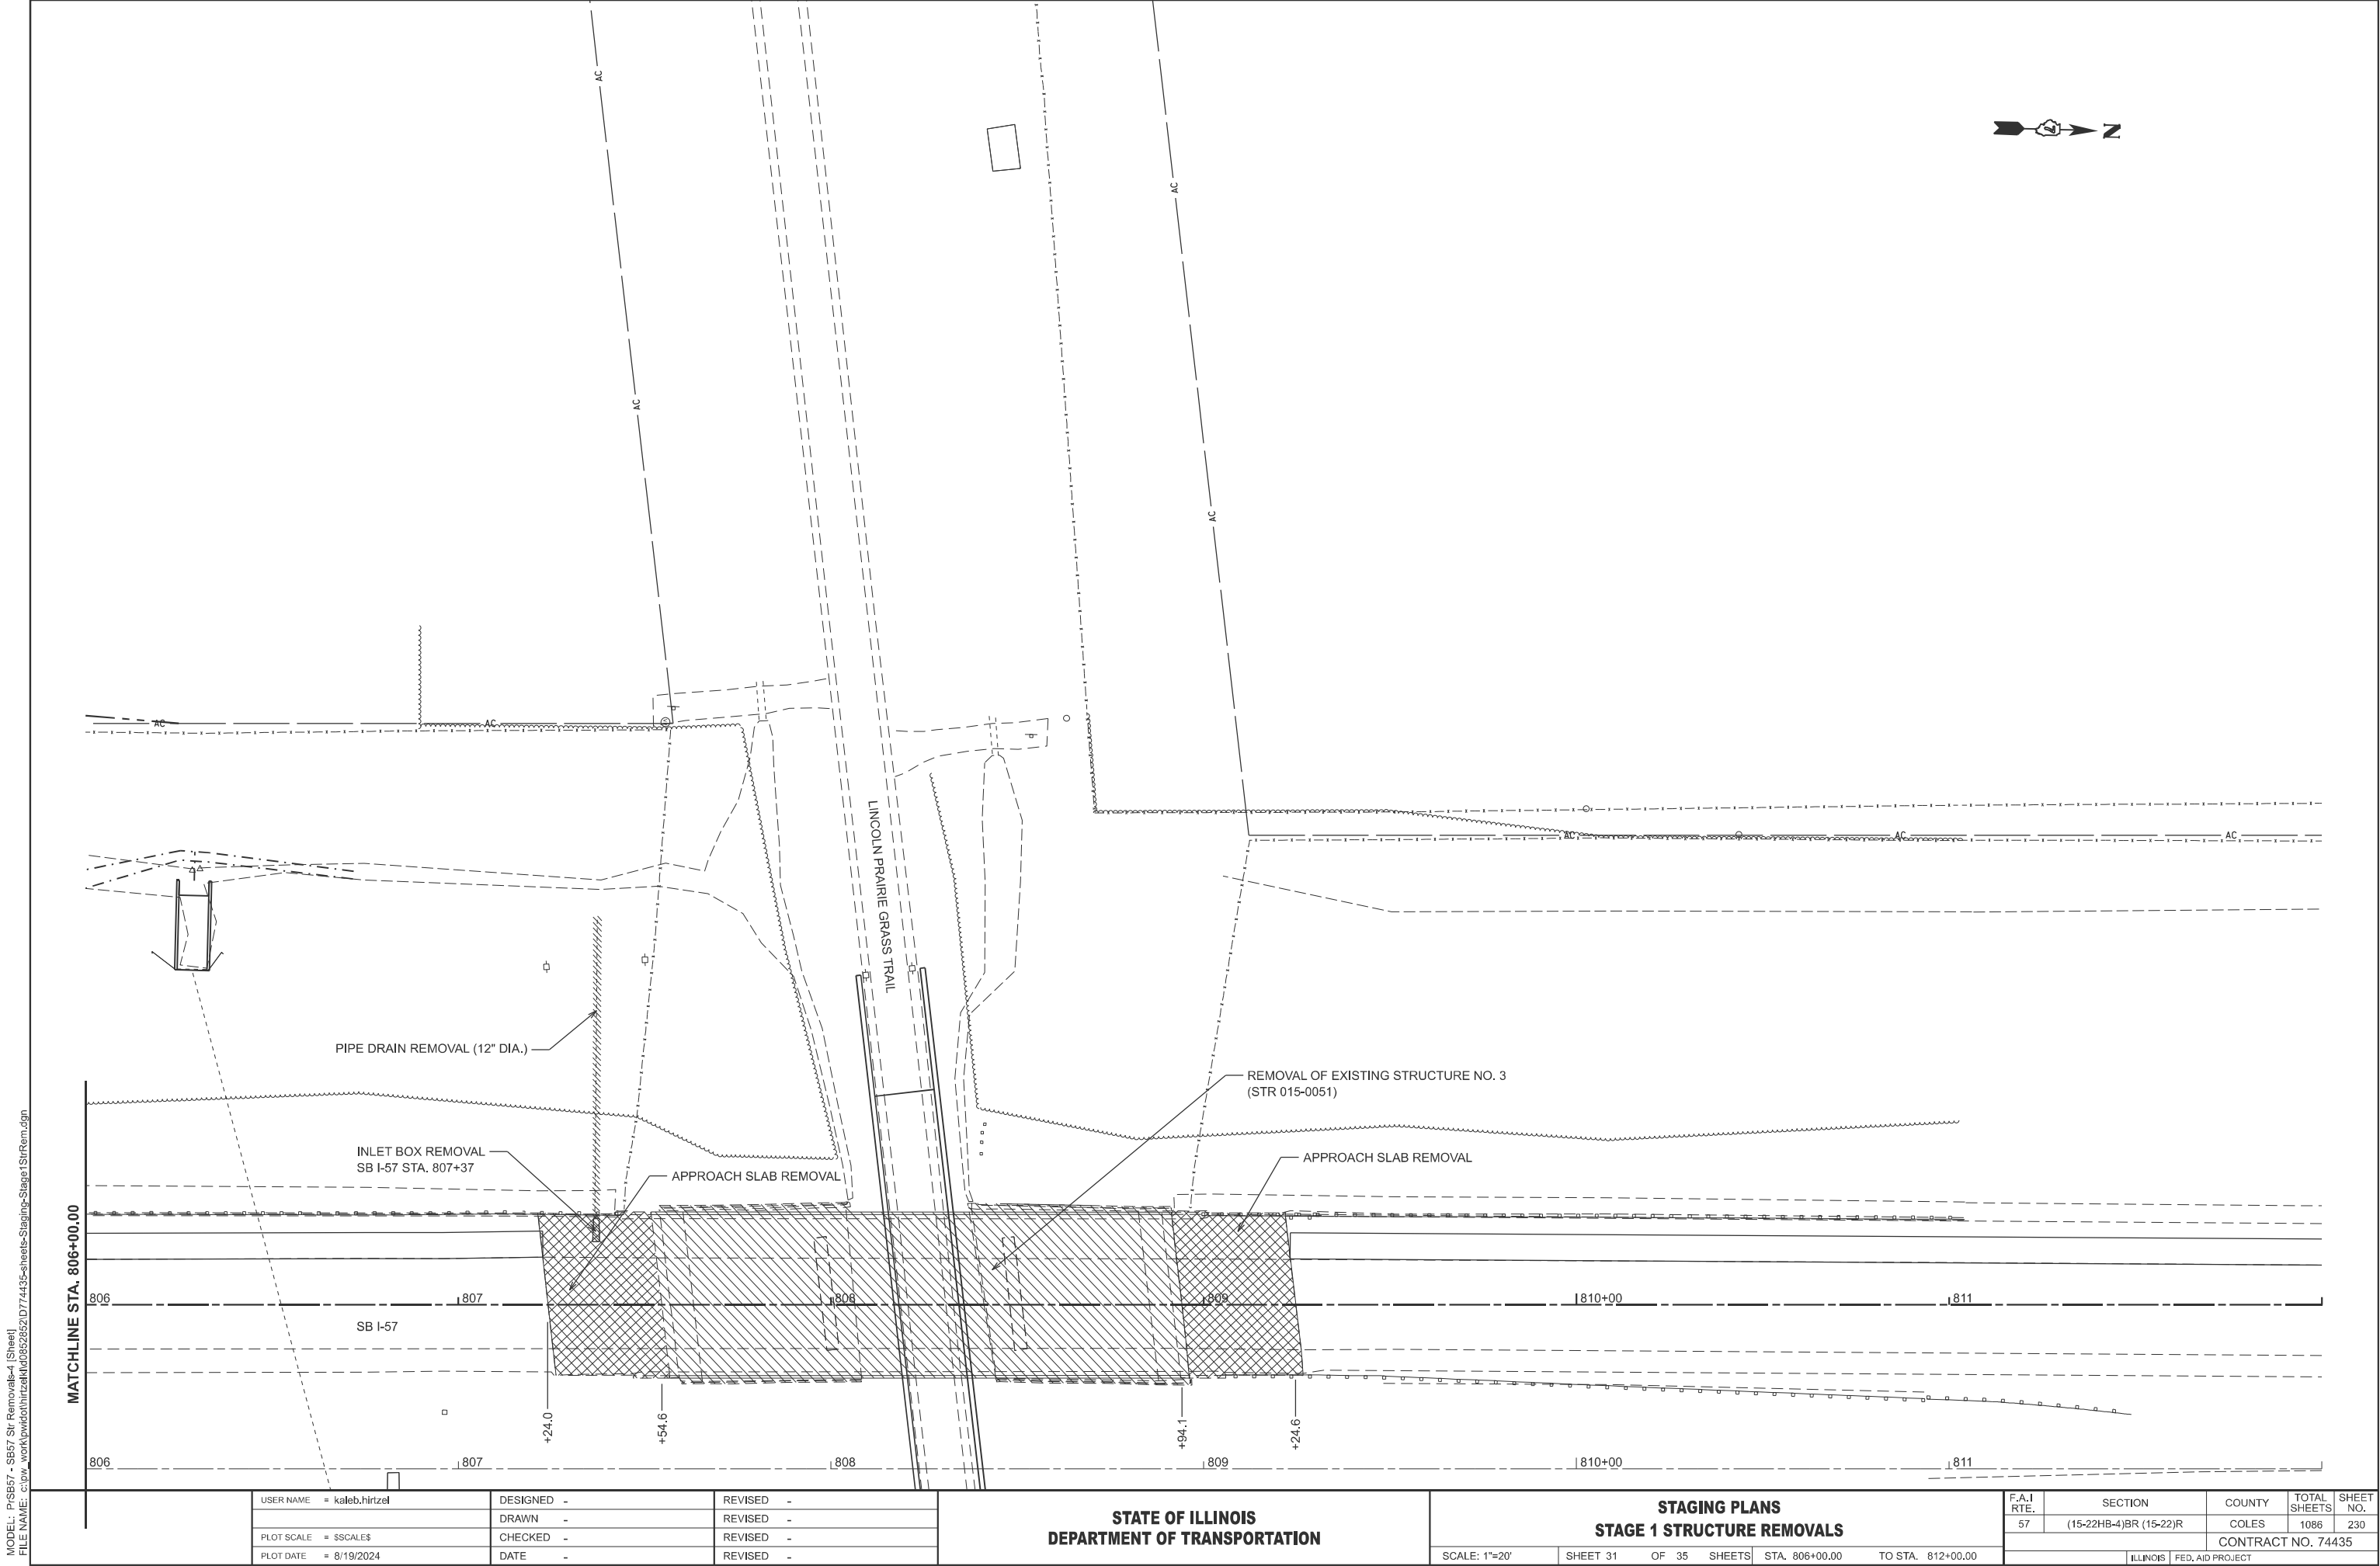

MODEL: P0867 - SB57 Str Removals-4 (Sheet)
FILE NAME: c:\paw\proj\hrtz\k\0862852\0774435-sheets-Staging-Stage1 StrRem.dgn

USER NAME	= kaleb.hirtzel	DESIGNED	-	REVISED	-
		DRAWN	-	REVISED	-
PLOT SCALE	= \$SCALE\$	CHECKED	-	REVISED	-
PLOT DATE	= 8/19/2024	DATE	-	REVISED	-


STATE OF ILLINOIS
DEPARTMENT OF TRANSPORTATION

STAGING PLANS
STAGE 1 STRUCTURE REMOVALS


SCALE: 1"=20' SHEET 31 OF 35 SHEETS STA. 806+00.00 TO STA. 812+00.00

F.A.I RTE.	SECTION	COUNTY	TOTAL SHEETS	SHEET NO.
57	(15-22HB-4)BR (15-22)R	COLES	1086	230
CONTRACT NO. 74435				
ILLINOIS FED. AID PROJECT				

MODEL: SW Temp Ramp - EX Ramp Str Removals (Sheet)
FILE NAME: c:\pwworking\hirtzel\0852852\0774435-sheets\Staging-Stage1 StrRem.dgn

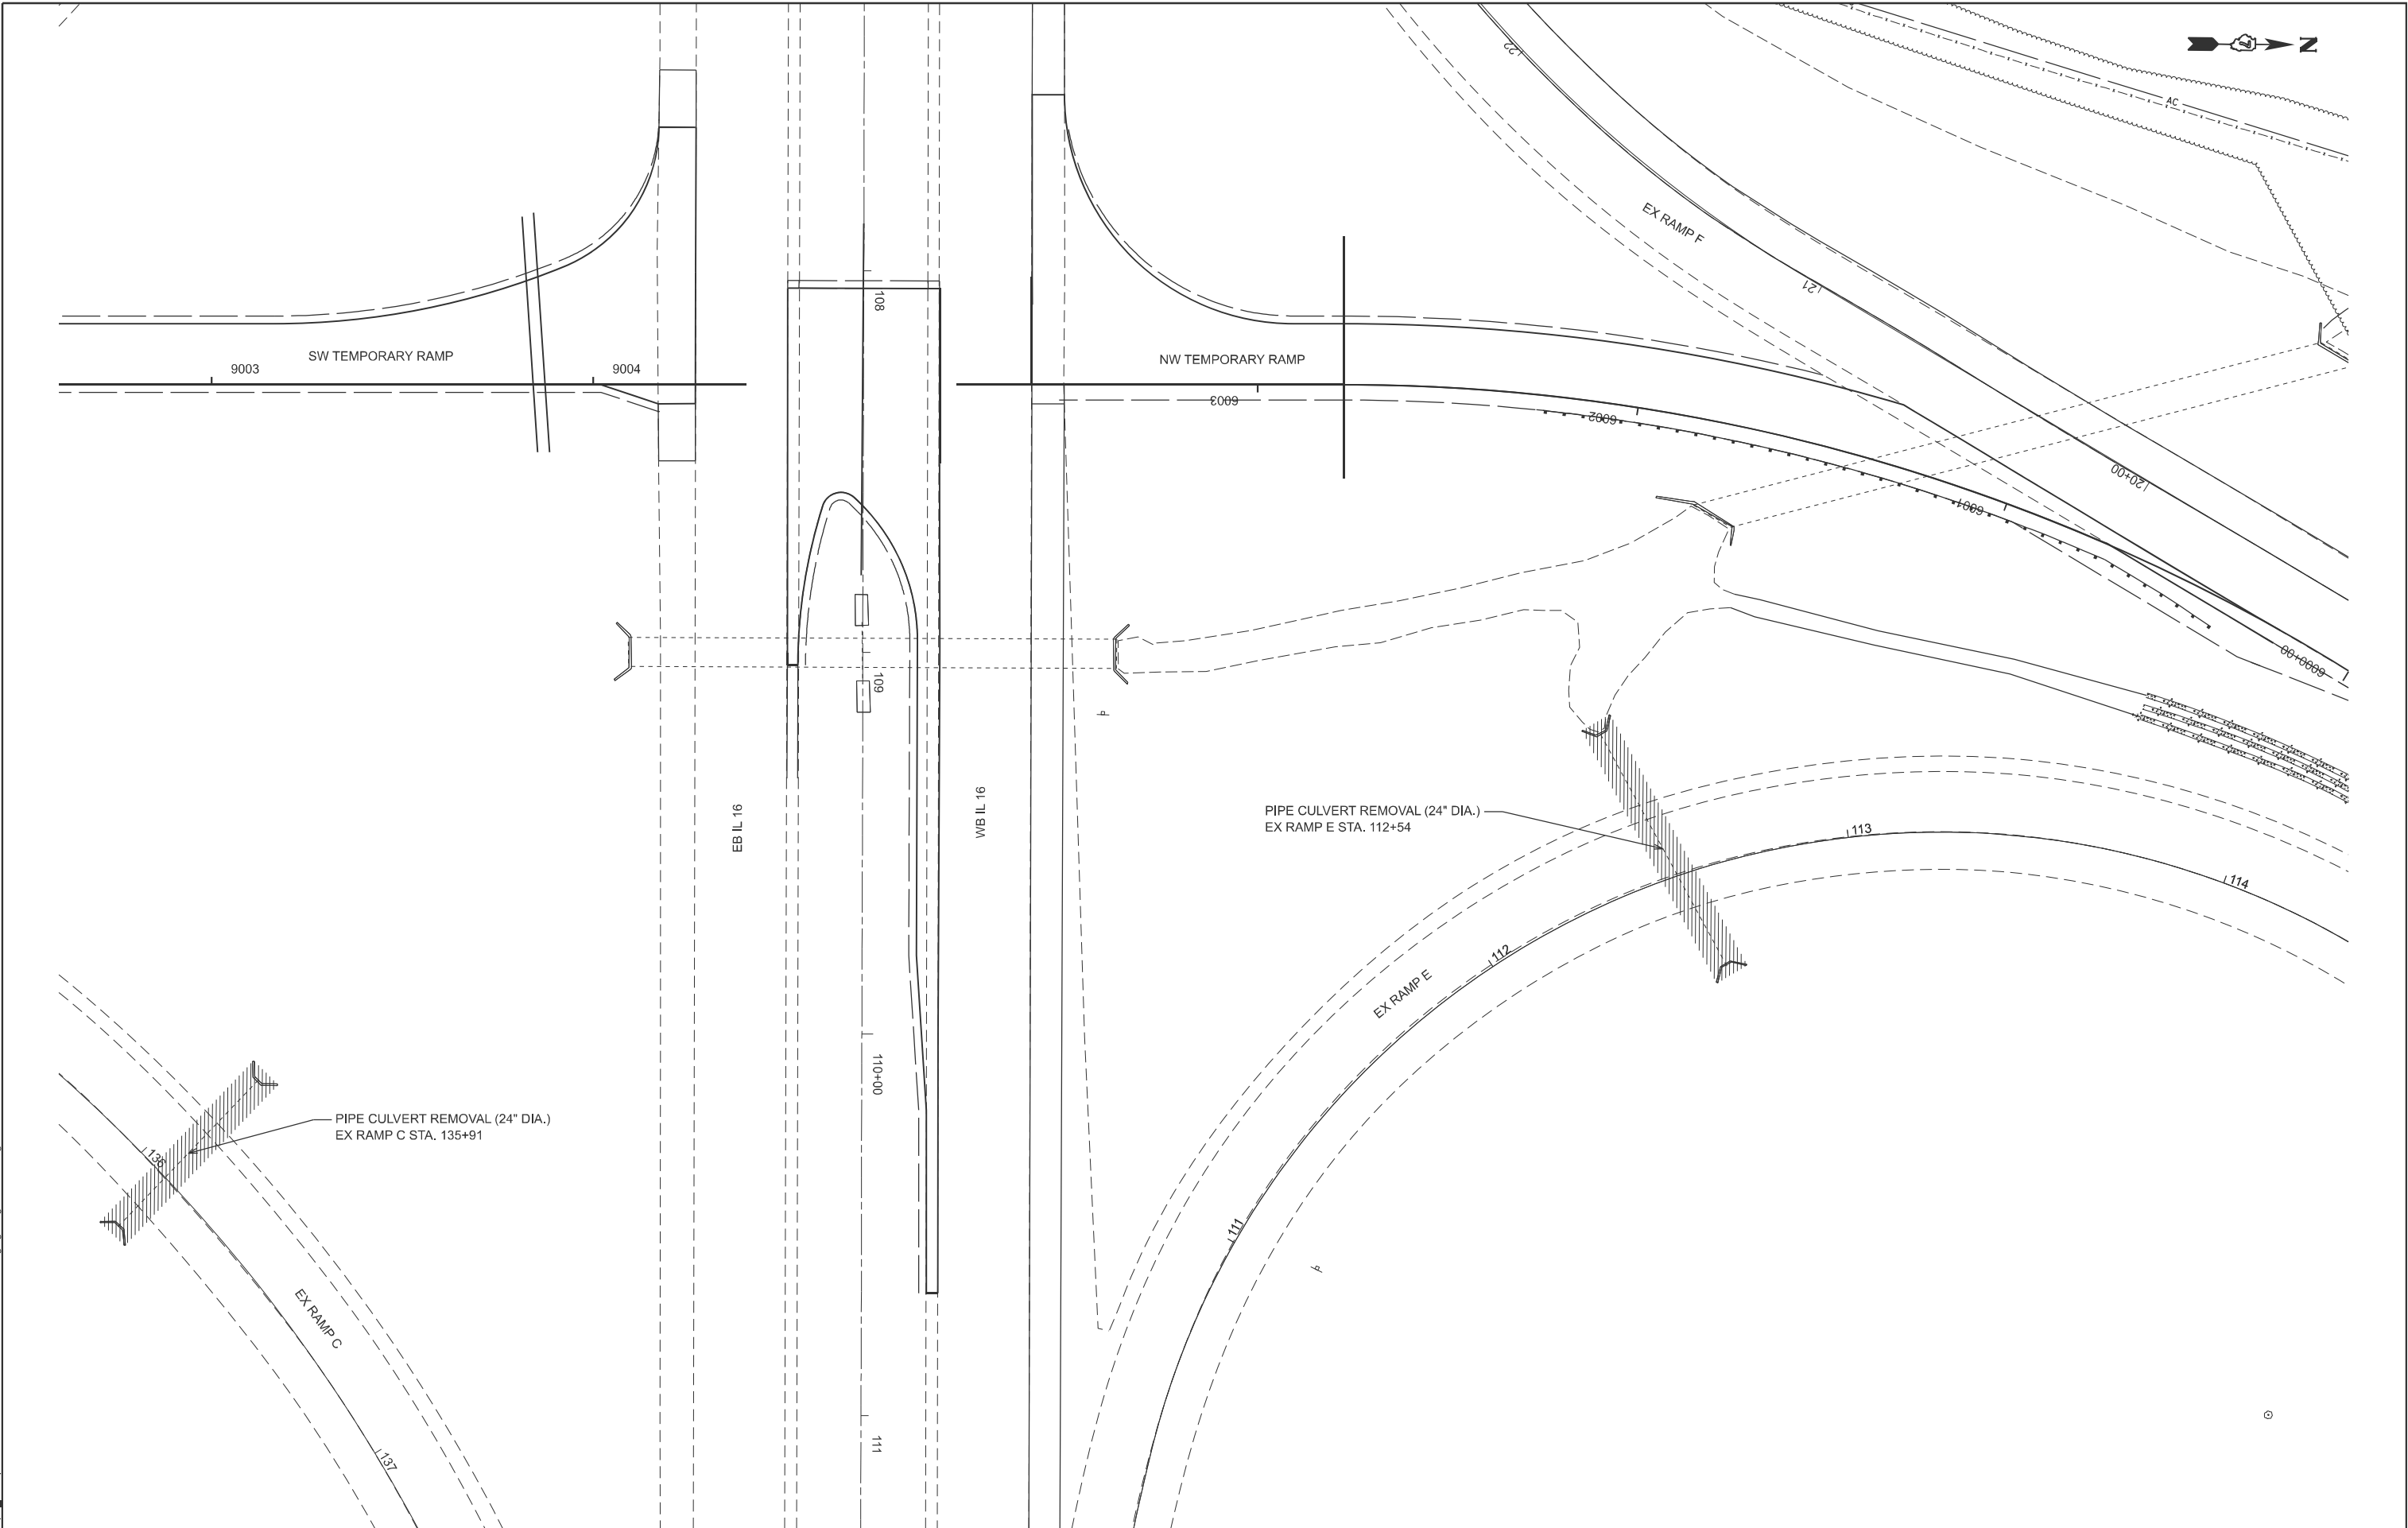

	USER NAME = kaleb.hirtzel	DESIGNED -	REVISED -	STATE OF ILLINOIS DEPARTMENT OF TRANSPORTATION	STAGING PLANS STAGE 1 STRUCTURE REMOVALS				F.A.I RTE.	SECTION	COUNTY	TOTAL SHEETS	SHEET NO.
		DRAWN -	REVISED -						57	(15-22HB-4)BR (15-22)R	COLES	1086	231
	PLOT SCALE = \$SCALE\$	CHECKED -	REVISED -		CONTRACT NO. 74435								
	PLOT DATE = 8/19/2024	DATE -	REVISED -										
						SCALE: 1"=20'	SHEET 32	OF 35	SHEETS	STA. 9002+60.00	TO STA. 9008+60.00	ILLINOIS FED. AID PROJECT	

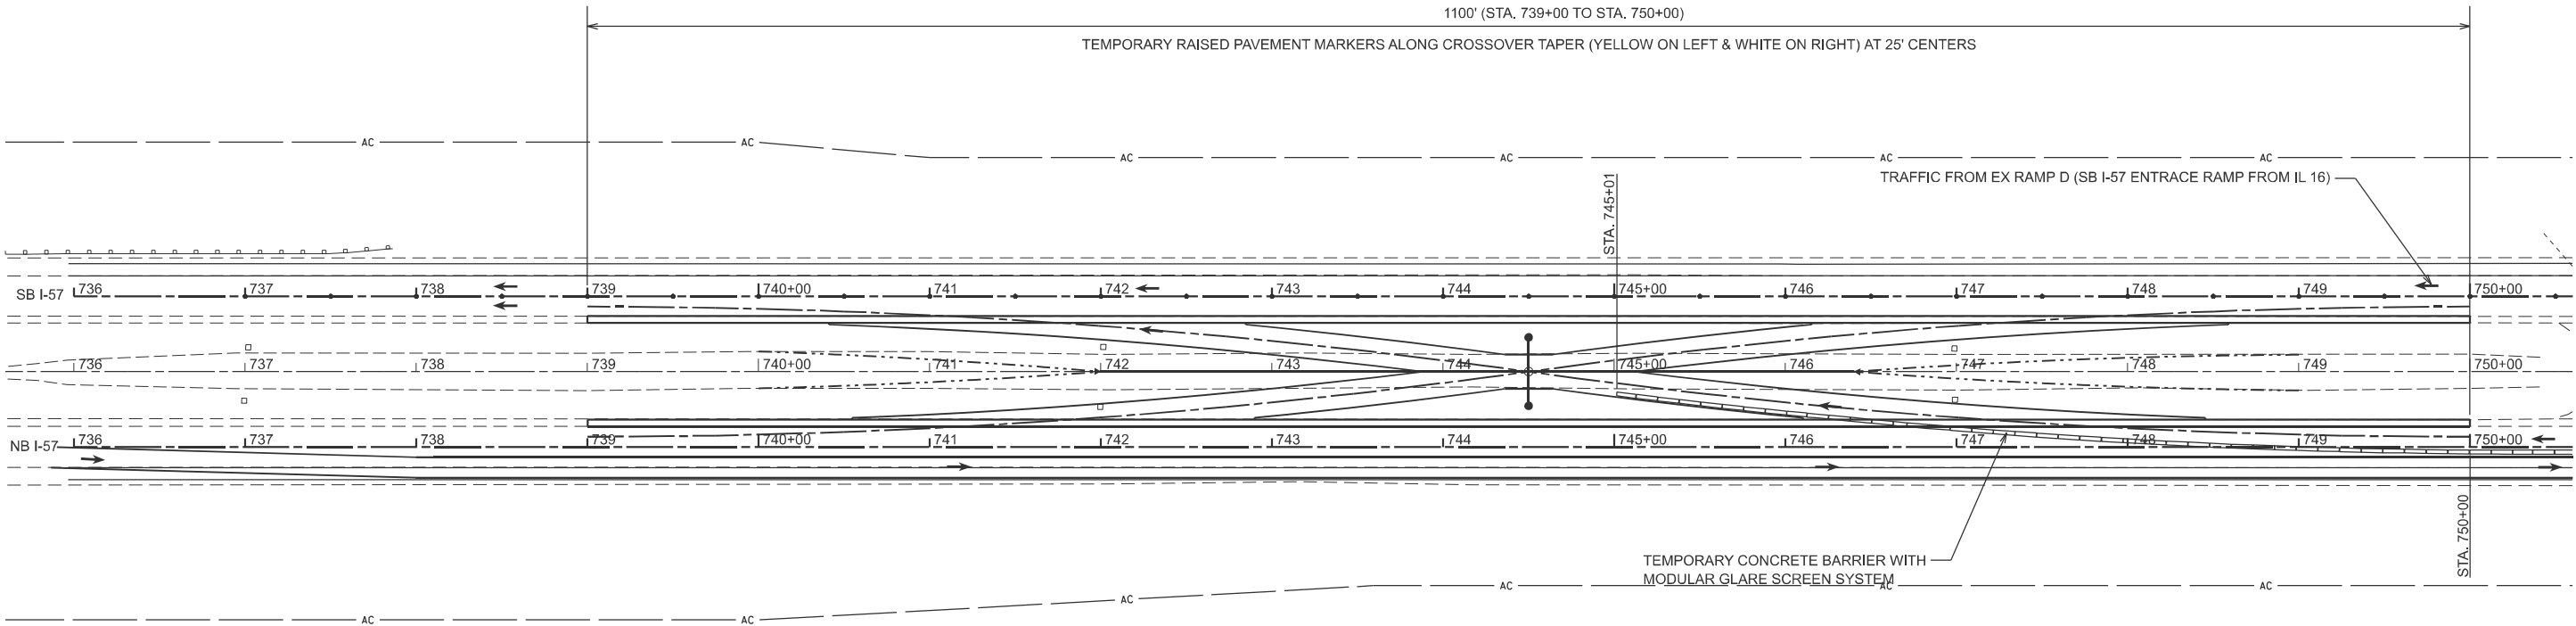

NOTE: SEE TCP STANDARD 701416 & TRAFFIC CONTROL AND PROTECTION (SPECIAL)
FOR DETAILS NOT SHOWN

MODEL: Ex157CL - Stage1 TC [Sheet]
FILE NAME: c:\pwworking\hirtzel\0852852\074435-sheets-Staging-Stage1TC.dgn


USER NAME	= kaleb.hirtzel	DESIGNED	-	REVISED	-
PLOT SCALE	= \$\$SCALE\$	DRAWN	-	REVISED	-
PLOT DATE	= 8/19/2024	CHECKED	-	REVISED	-
		DATE	-	REVISED	-

STATE OF ILLINOIS
DEPARTMENT OF TRANSPORTATION

STAGING PLANS
STAGE 1 TRAFFIC CONTROL

SCALE: 1"=50' SHEET 33 OF 35 SHEETS STA. 735+60.00 TO STA. 750+60.00

F.A.I RTE.	SECTION	COUNTY	TOTAL SHEETS	SHEET NO.
57	(15-22HB-4)BR (15-22)R	COLES	1086	232
CONTRACT NO. 74435				
ILLINOIS FED. AID PROJECT				

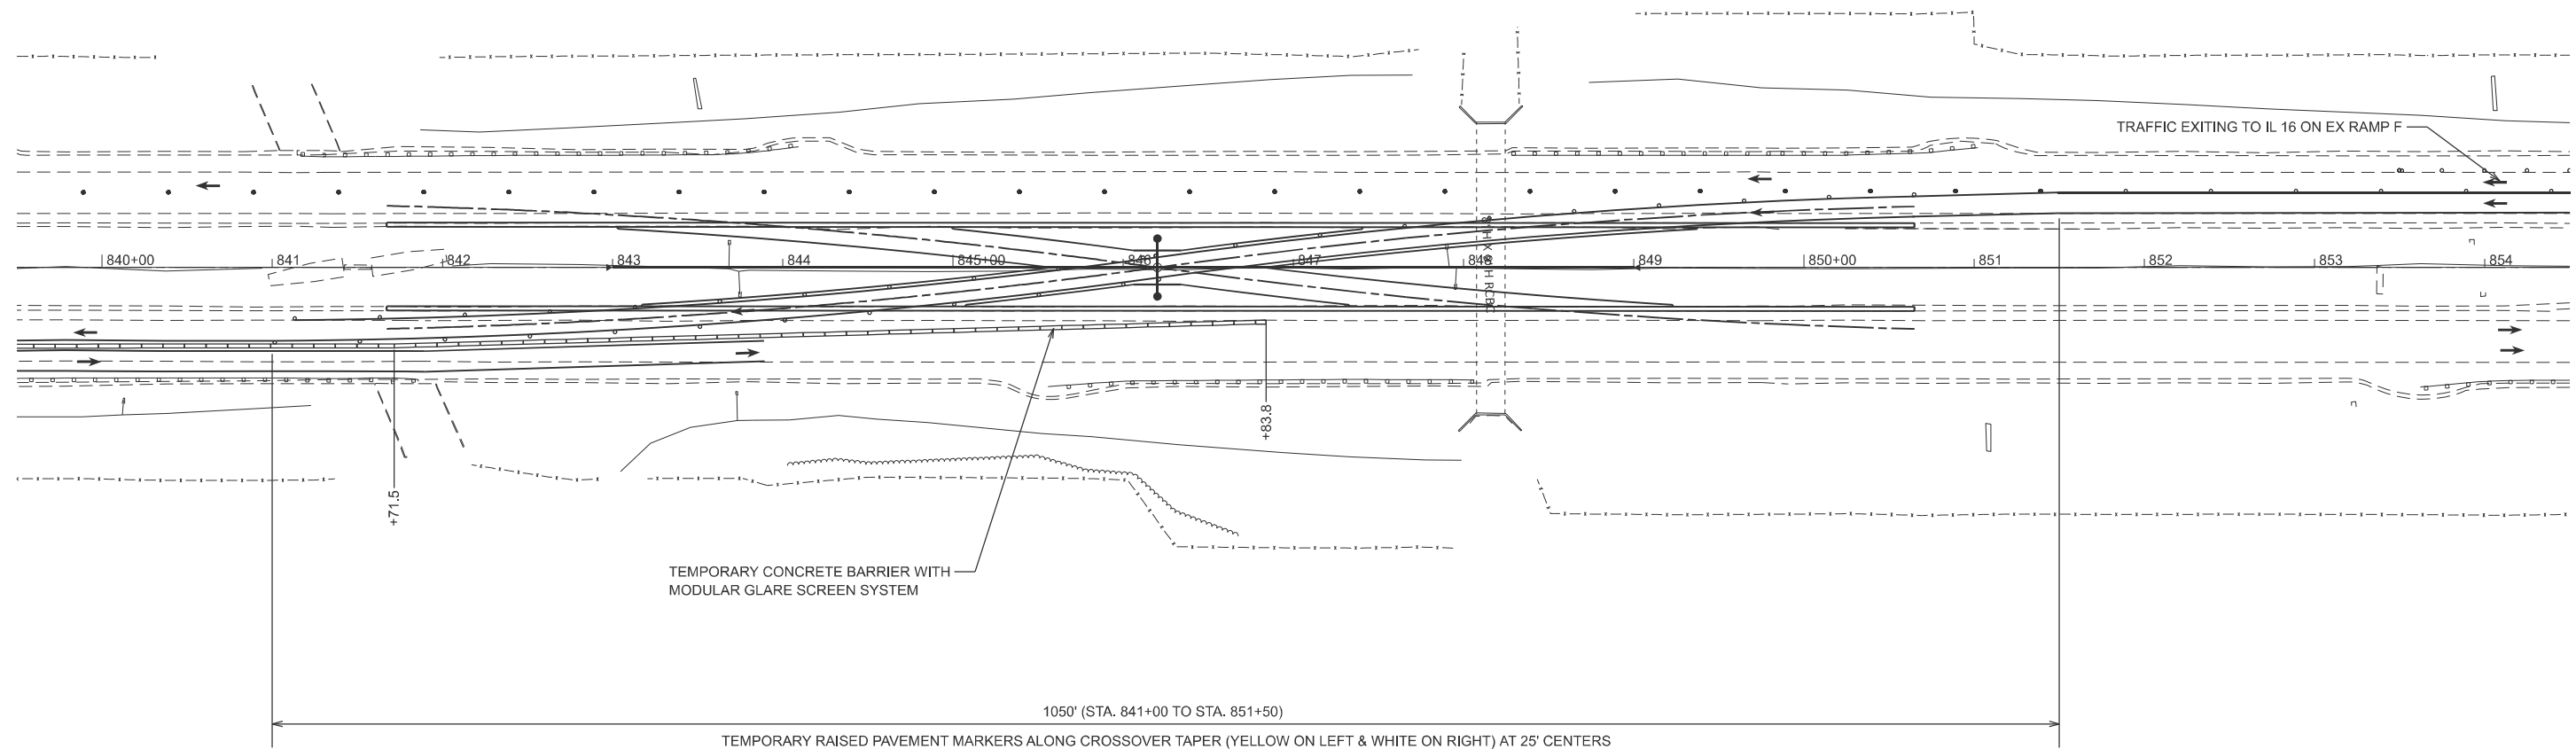


NOTE: SEE TCP STANDARD 701416 AND TRAFFIC CONTROL AND PROTECTION (SPECIAL)
FOR DETAILS NOT SHOWN.

MODEL: Ex457CL - NORTH TC (Sheet)
FILE NAME: c:\pw_work\pw\hrtz\k\0852852\0774435-sheets-Staging-Stage1TC.dgn

	USER NAME = kaleb.hirtzel	DESIGNED -	REVISED -	STATE OF ILLINOIS DEPARTMENT OF TRANSPORTATION	STAGING PLANS STAGE 1 TRAFFIC CONTROL			F.A.I RTE.	SECTION	COUNTY	TOTAL SHEETS	SHEET NO.
	PLOT SCALE = \$SCALE\$	DRAWN -	REVISED -					57	(15-22HB-4)BR (15-22)R	COLES	1086	233
	PLOT DATE = 8/19/2024	CHECKED -	REVISED -		SCALE: 1"=50'			CONTRACT NO. 74435				
		DATE -	REVISED -		SHEET 34	OF 35 SHEETS	STA. 839+50.00 TO STA. 854+50.00	ILLINOIS FED. AID PROJECT				

MODEL: Ex IL 16- IL 16 TC [Sheet]
FILE NAME: c:\p\work\hrtzel\0852852\074435-sheets-Staging-Stage1TC.dgn

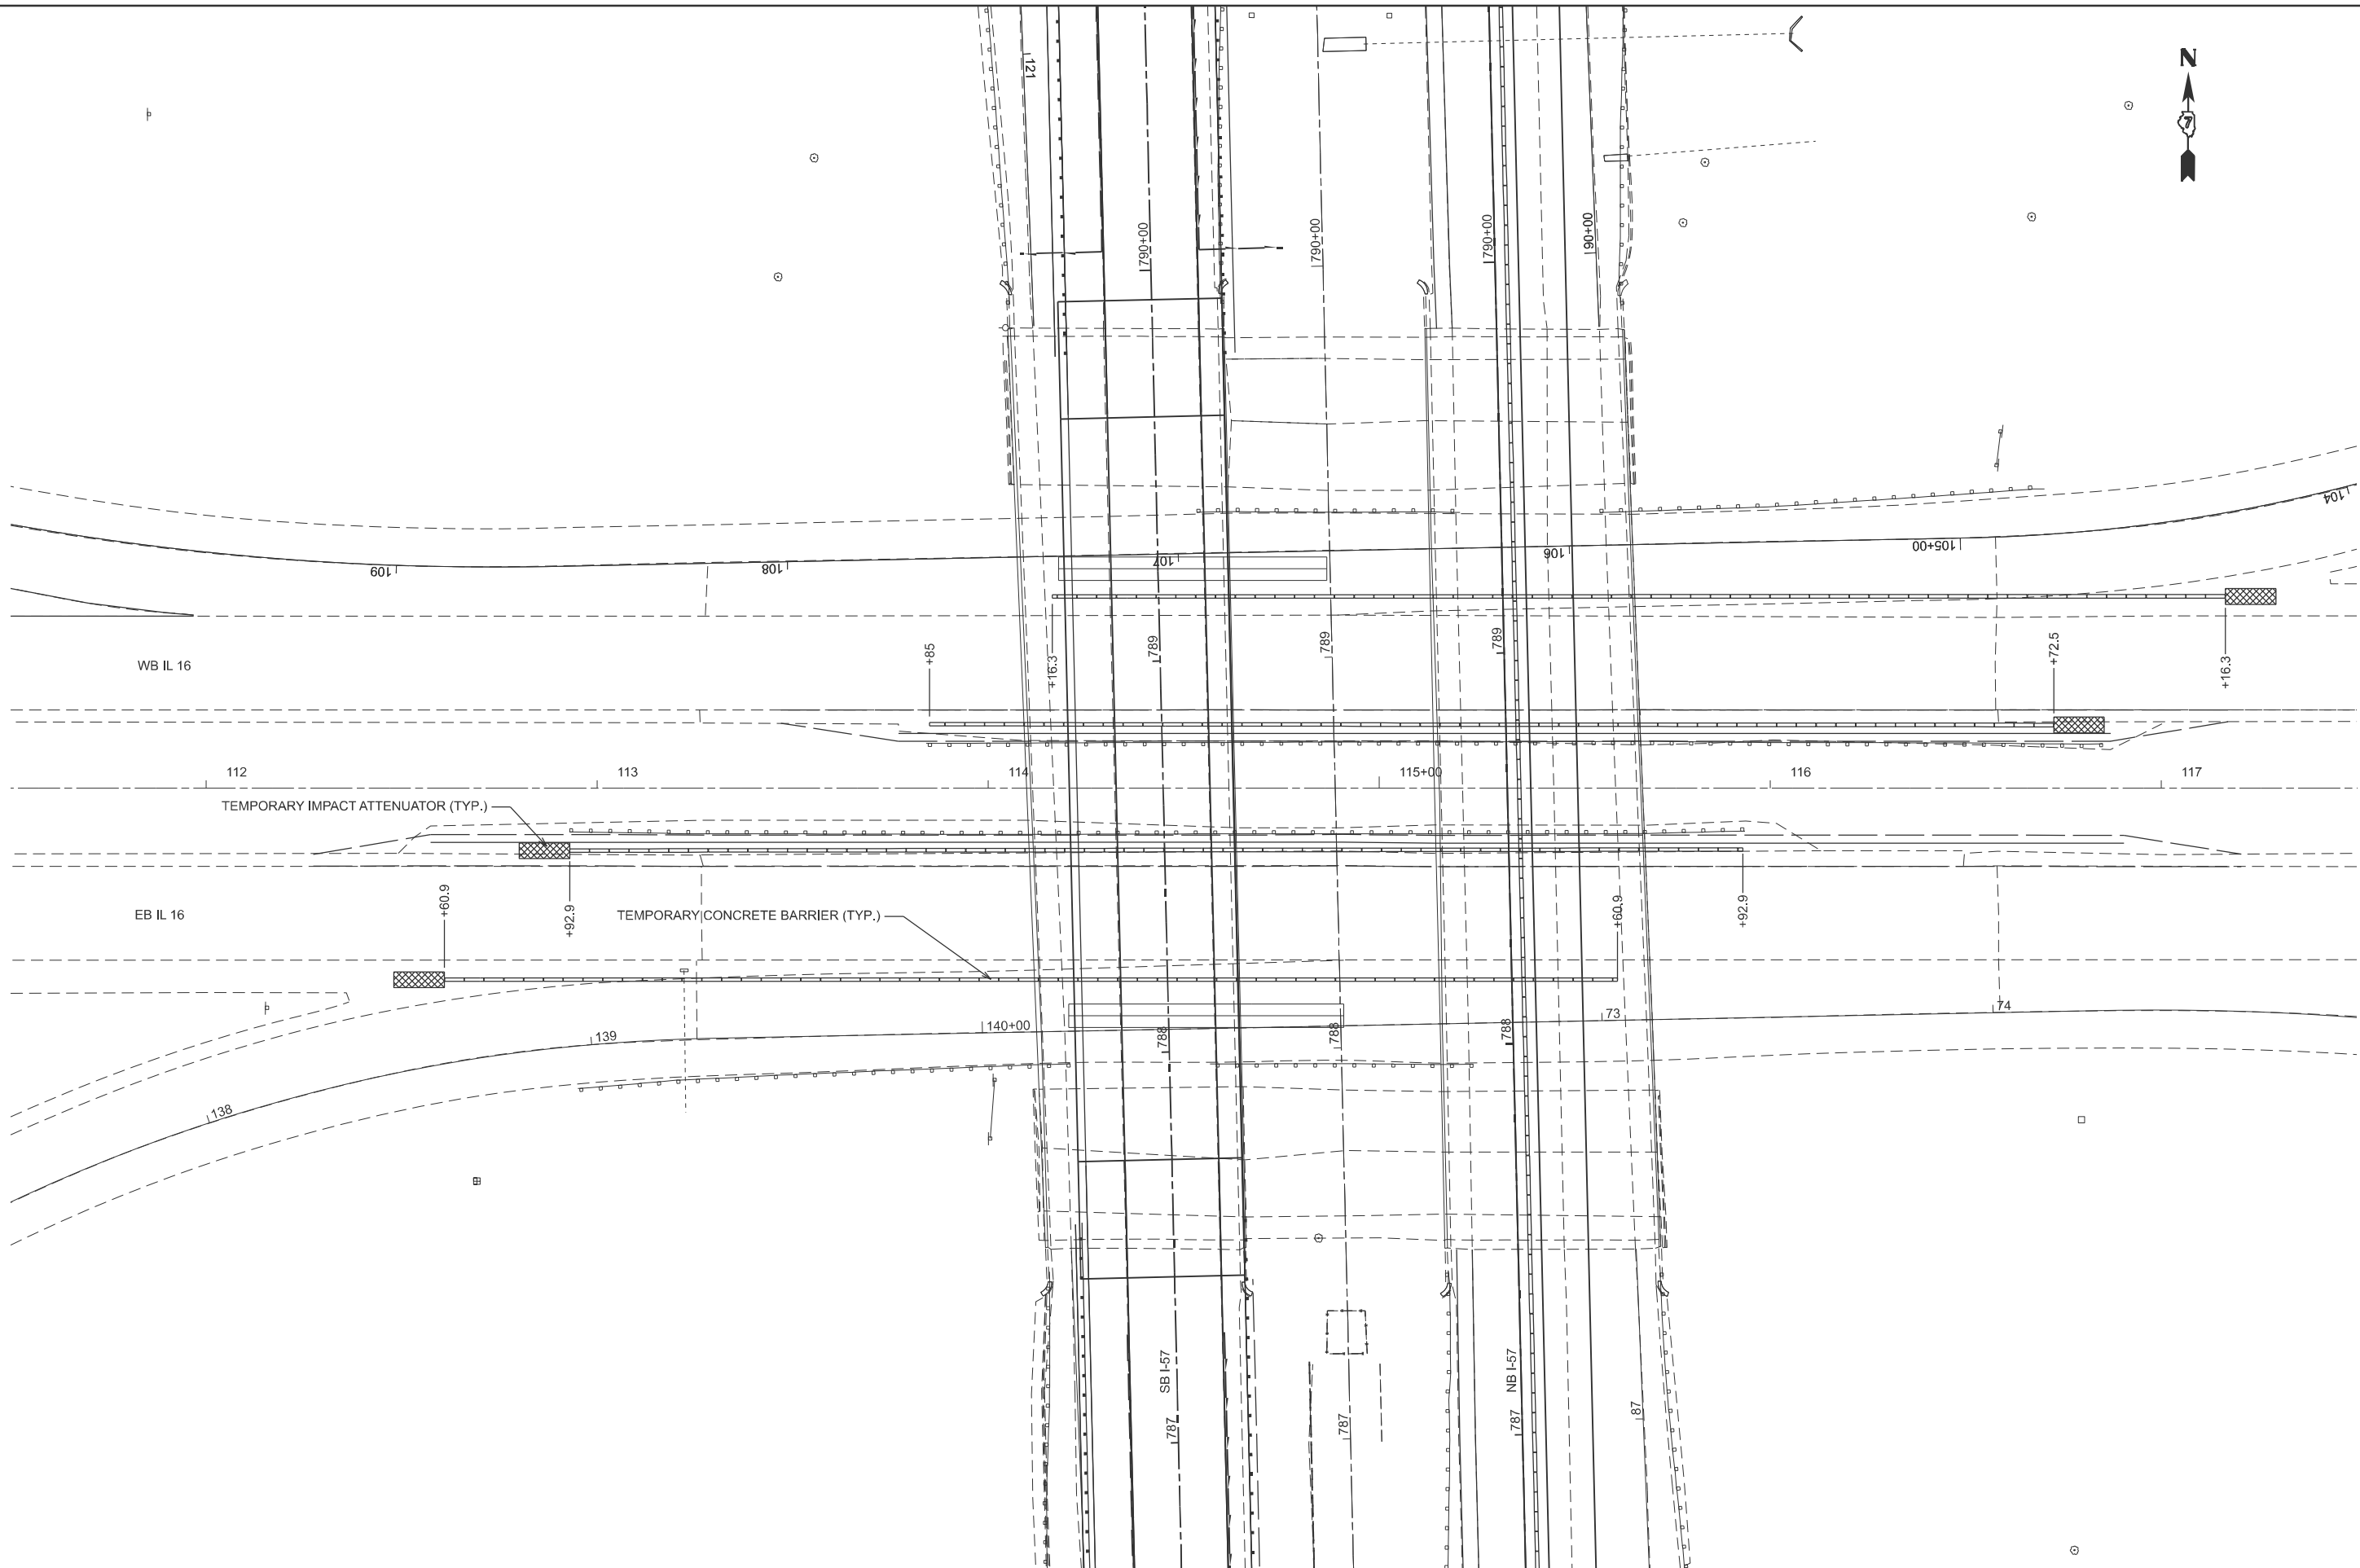

USER NAME = kaleb.hirtzel	DESIGNED -	REVISED -
	DRAWN -	REVISED -
PLOT SCALE = \$SCALE\$	CHECKED -	REVISED -
PLOT DATE = 8/19/2024	DATE -	REVISED -

STATE OF ILLINOIS
DEPARTMENT OF TRANSPORTATION

STAGING PLANS
STAGE 1 TRAFFIC CONTROL

SCALE: 1"=20' SHEET 35 OF 35 SHEETS STA. 111+50.00 TO STA. 117+50.00

F.A.I RTE.	SECTION	COUNTY	TOTAL SHEETS	SHEET NO.
57	(15-22HB-4)BR (15-22)R	COLES	1086	234
CONTRACT NO. 74435				
ILLINOIS FED. AID PROJECT				

STAGE 2 CONSTRUCTION NOTES:

STAGE 2A CONSTRUCTION CONSISTS OF THE REMOVAL OF EX STR 015-0005, THE REMOVAL OF EX RAMPS A & G, CONSTRUCTING PR STR 015-0078, PLACING VARIABLE DEPTH BINDER HMA PAVEMENT & FULL-DEPTH HMA PAVEMENT TO RAISE THE PROFILE OF THE NB I-57 PAVEMENT, GUARDRAIL INSTALLATION AND ADJACENT DIRTWORK.

STAGE 2B CONSTRUCTION CONSISTS OF THE REMOVAL OF EX STR 015-0052, PLACING EMBANKMENT AND FULL-DEPTH HMA PAVEMENT TO REPLACE EX STR 015-0052, CONSTRUCTING PR RAMP B & C TERMINALS, RESURFACING NB I-57 PAVEMENT, GUARDRAIL INSTALLATION AND DIRTWORK.

EX RAMP B (NB I-57 EXIT RAMP), EX RAMP H (NB I-57 ENTRANCE RAMP), NE TEMPORARY RAMP AND THE SE TEMPORARY RAMP SHALL BE CLOSED USING TCP STANDARD 701451, DURING STAGE 2B CONSTRUCTION. DETOUR ROUTES SHALL BE SET UP FOR THESE CLOSURES.

THE TEMPORARY TRAFFIC SIGNALS AND TEMPORARY PAVEMENT MARKINGS FOR THE NE & SE TEMPORARY RAMP INTERSECTION WITH IL 16 SHALL BE COVERED OR REMOVED WHEN THE TEMPORARY RAMPS ARE CLOSED DURING STAGE 1B CONSTRUCTION.

THE TEMPORARY GUARDRAIL INSTALLED ALONG NB I-57 SHALL BE REMOVED DURING STAGE 2.

WHEN CONSTRUCTION ON STR 015-0078 IS COMPLETE, THE IL 16 TEMPORARY CONCRETE BARRIER ADJACENT TO THE SLOPE WALLS SHALL BE REMOVED. THE IL 16 TEMPORARY CONCRETE BARRIER ADJACENT TO THE CENTER PIER SHALL REMAIN IN PLACE.

THE VOID BETWEEN THE EX EB & WB IL 16 PAVEMENT AND THE PR SLOPE WALL FOR STR 015-0078 SHALL BE FILLED USING AGGREGATE WEDGE SHOULDERS, TYPE B.

CLASS A PATCHES, TYPE 3, 13" SHALL BE CONSTRUCTED AT NB I-57 STA. 790+55 FOLLOWING THE PIPE DRAIN REMOVAL AT THIS LOCATION.

CLASS D PATHCES, TYPE 2, 8" SHALL BE CONSTRUCTED AT LOCATIONS ON THE EXISTING HMA SHOULDERS WHERE INLET BOXES ARE REMOVED.

DURING STAGE 2A, EMBANKMENT FOR PR RAMP B SHALL BE CONSTRUCTED FROM STA. 3001+87.5 TO STA. 3007+40. EMBANKMENT FOR PR RAMP C SHALL BE CONSTRUCTED FROM STA. 4014+89 TO STA. 4018+26.53.


DURING STAGE 2B, PAVEMENT FOR PR RAMP B SHALL BE CONSTRUCTED FROM STA. 3011+97.74 TO STA. 3024+72.21 AND PARTIAL EMBANKMENT SHALL BE CONSTRUCTED FROM STA. 3009+14.93 TO STA. 3011+76.53.

DURING STAGE 2B, PAVEMENT FOR PR RAMP C SHALL BE CONSTRUCTED FROM STA. 4000+00 TO STA. 4006+60 AND PARTIAL EMBANKMENT SHALL BE CONSTRUCTED FROM STA. 4007+50 TO STA. 4013+00.

STAGE 2 TRAFFIC CONTROL & PROTECTION STANDARDS:


701400, 701401, 701416, 701451, TRAFFIC CONTROL & PROTECTION, SPECIAL

STAGE 2 TRAFFIC

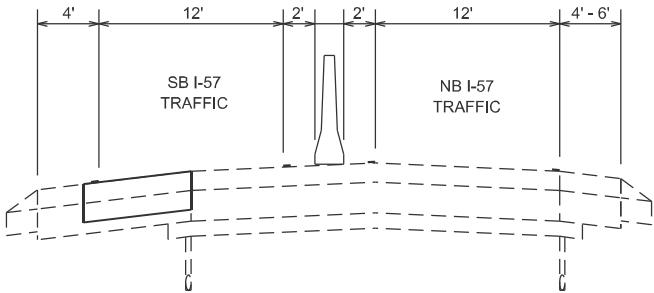

PR RAMP B TERMINAL GUARDRAIL STABILIZATION DETAIL


STA. 3016+40 TO STA. 3024+72.21

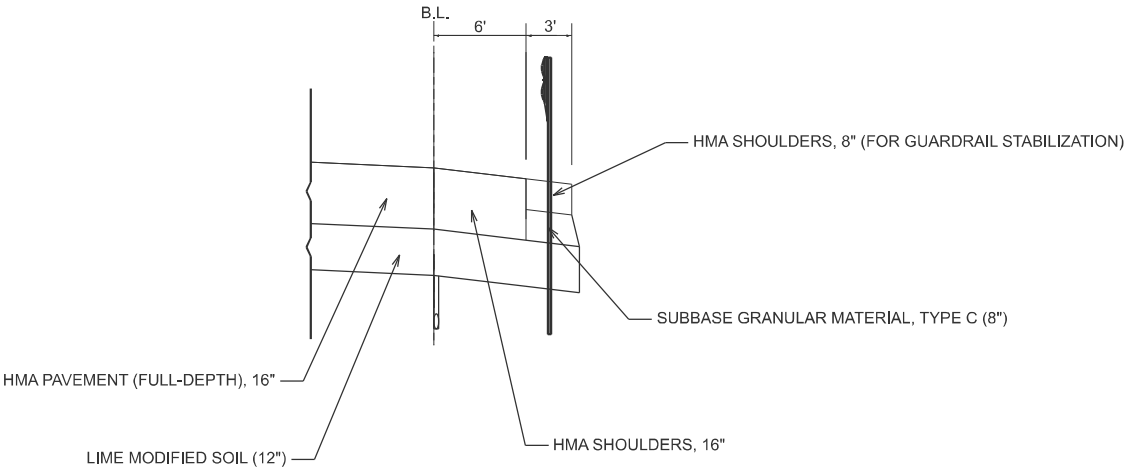

MODEL: Stage 2 Notes (Sheet)
FILE NAME: c:\pdx_work\pdx\hrtz\k\0852852\0774435-sheets\Staging-Stage2B.dgn

	USER NAME = kaleb.hirtzel	DESIGNED -	REVISED -	STATE OF ILLINOIS DEPARTMENT OF TRANSPORTATION	STAGING PLANS STAGE 2 CONSTRUCTION NOTES		F.A.I RTE.	SECTION	COUNTY	TOTAL SHEETS	SHEET NO.
	PLOT SCALE = \$\$SCALE\$	DRAWN -	REVISED -				57	(15-22HB-4)BR (15-22)R	COLES	1086	235
	PLOT DATE = 8/19/2024	CHECKED -	REVISED -		SCALE:	SHEET 1 OF 33 SHEETS	STA.	TO STA.	CONTRACT NO. 74435		
		DATE -	REVISED -						ILLINOIS	FED. AID PROJECT	

MODEL: PANB57 - Stage 2A [Sheet]
FILE NAME: c:\p\work\hrtz\k\id852852\DT74435-sheets\Staging-Stage2A.dgn

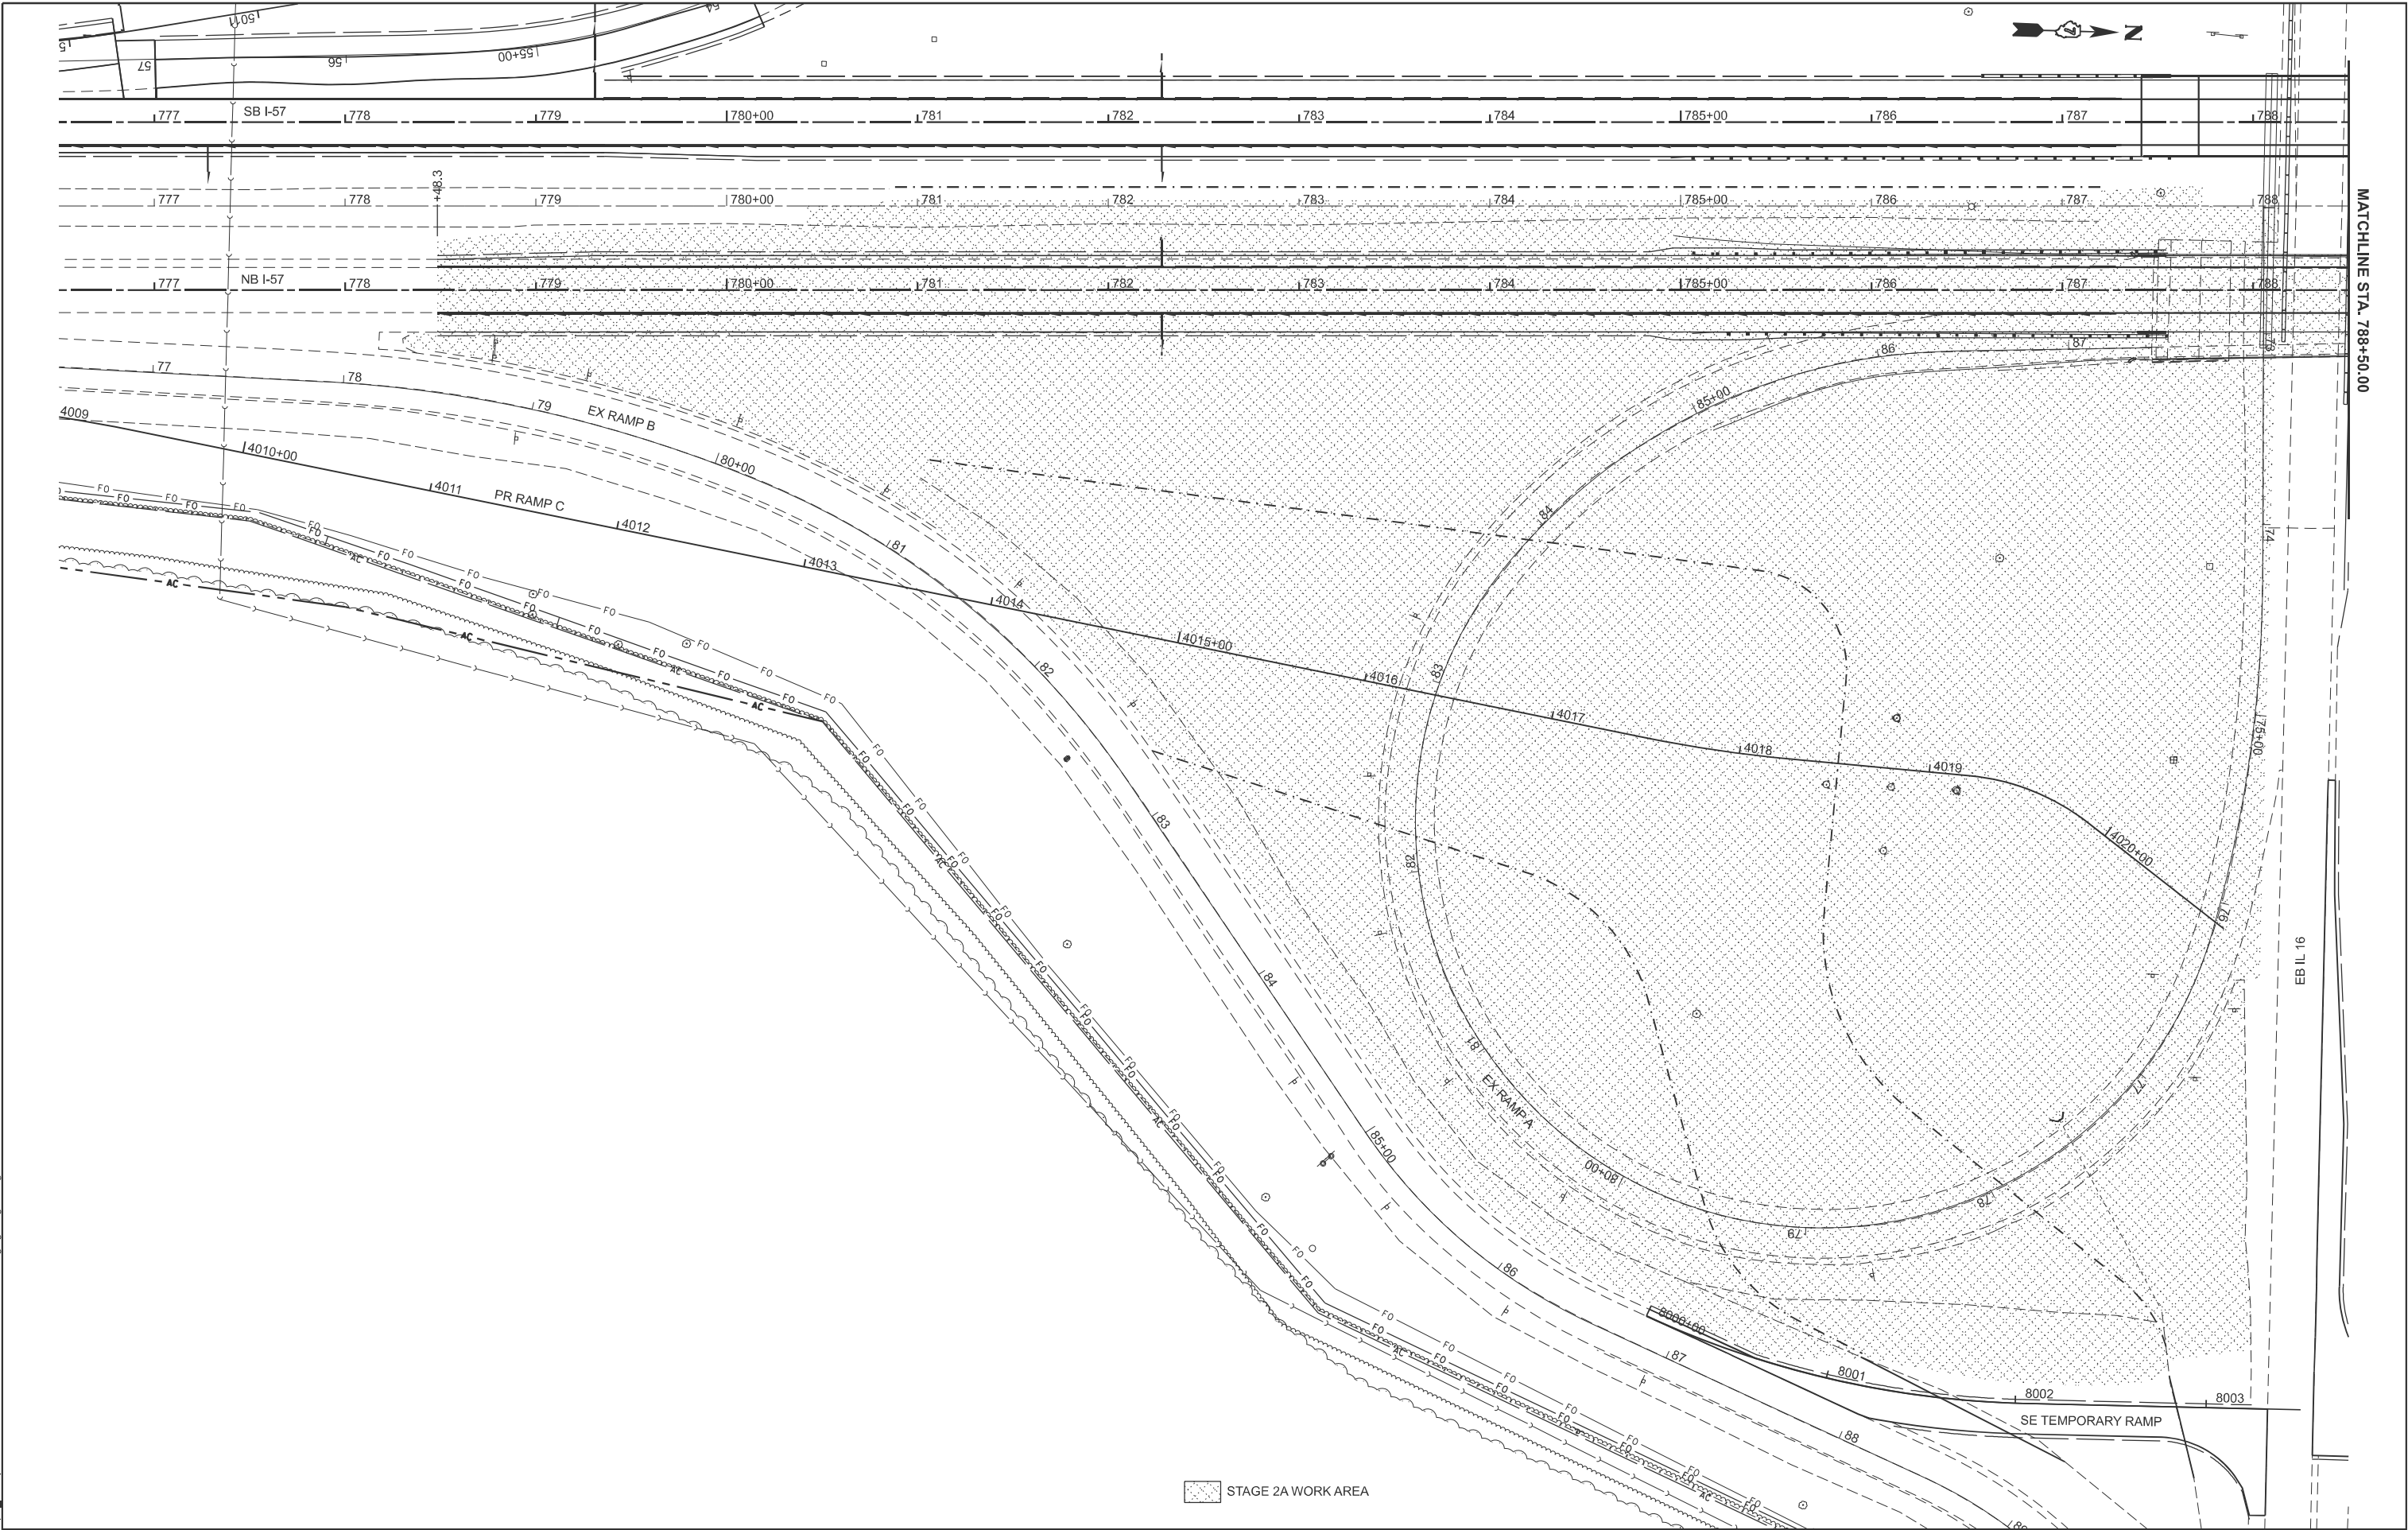

STAGE 2A WORK AREA


USER NAME = kaleb.hirtzel	DESIGNED -	REVISED -
	DRAWN -	REVISED -
PLOT SCALE = \$SCALE\$	CHECKED -	REVISED -
PLOT DATE = 7/17/2024	DATE -	REVISED -

STATE OF ILLINOIS
DEPARTMENT OF TRANSPORTATION

STAGING PLANS
STAGE 2A WORK AREA

SCALE: 1"=40' SHEET 2 OF 33 SHEETS STA. 776+50.00 TO STA. 788+50.00

F.A.I RTE.	SECTION	COUNTY	TOTAL SHEETS	SHEET NO.
57	(15-22HB-4)BR (15-22)R	COLES	1086	236
CONTRACT NO. 74435				
ILLINOIS FED. AID PROJECT				

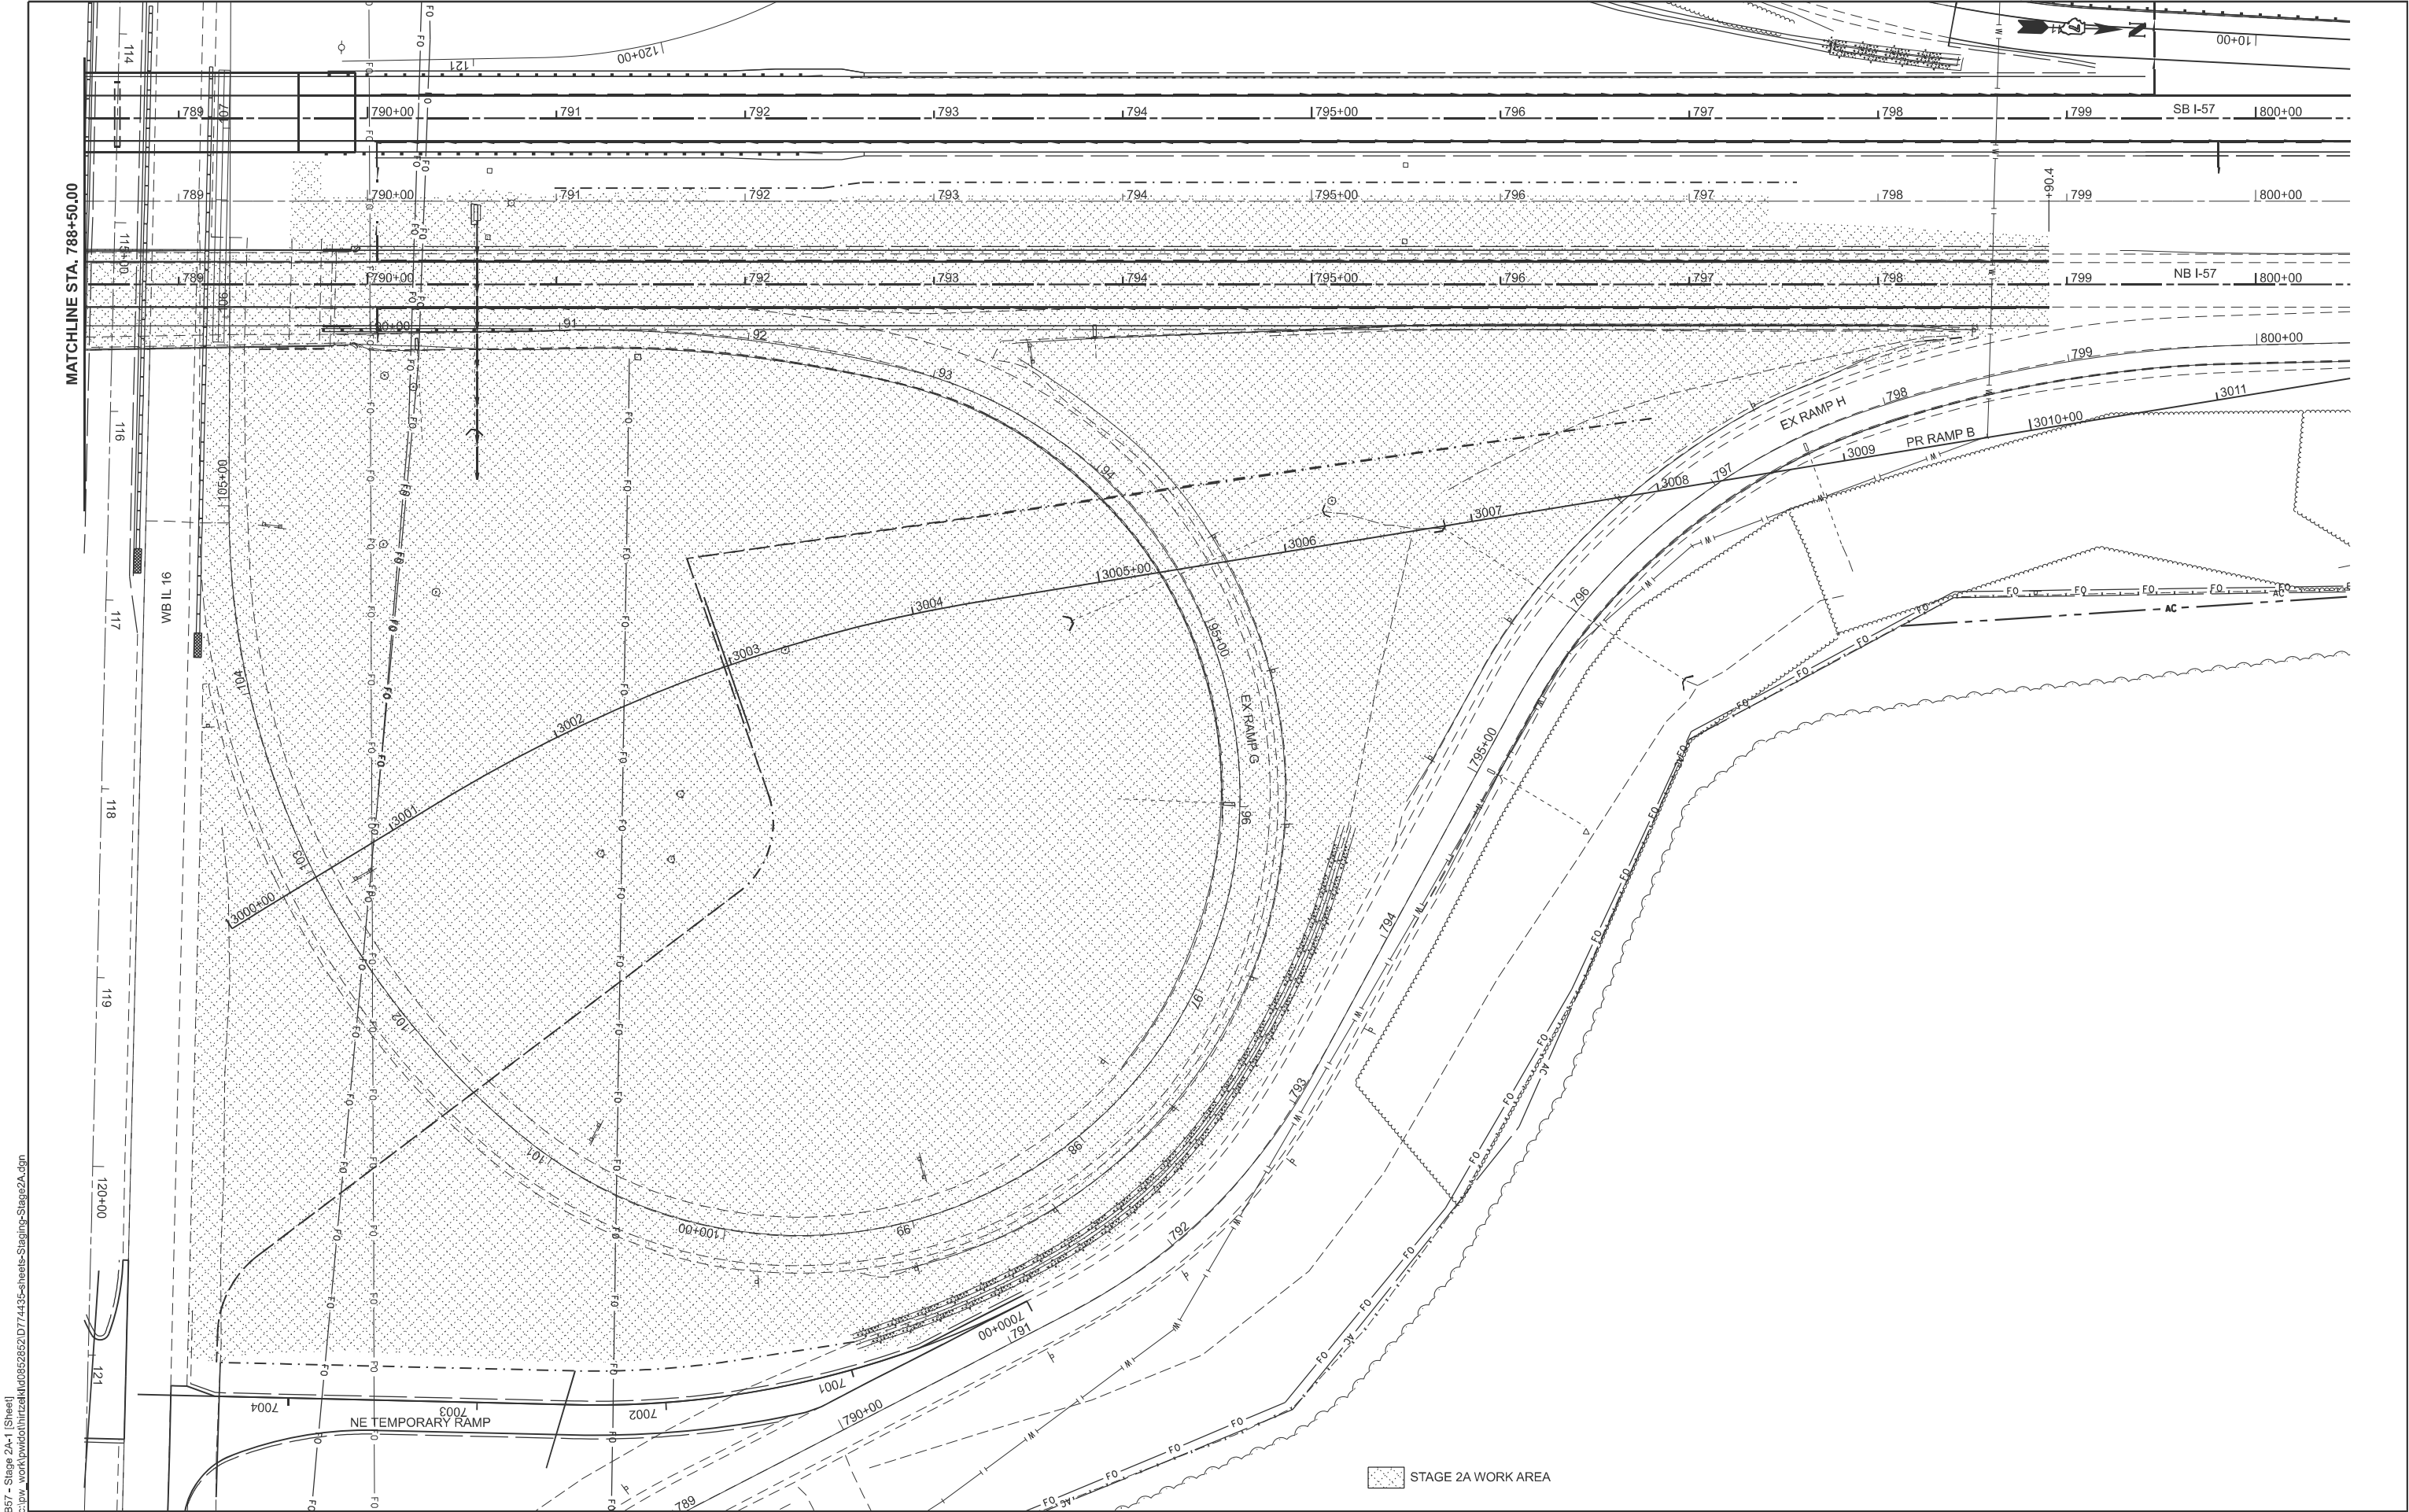

MATCHLINE STA. 788+50.00

WB IL 16

NE TEMPORARY RAMP

STAGE 2A WORK AREA

MODEL: P18B57 - Stage 2A-1 [Sheet]
FILE NAME: c:\paw\work\hrtz\k\0852852\0774435-sheets\Staging-Stage2A.dgn

USER NAME	= kaleb.hirtzel	DESIGNED	-	REVISED	-
		DRAWN	-	REVISED	-
PLOT SCALE	= \$SCALE\$	CHECKED	-	REVISED	-
PLOT DATE	= 8/19/2024	DATE	-	REVISED	-


STATE OF ILLINOIS
DEPARTMENT OF TRANSPORTATION

STAGING PLANS
STAGE 2A WORK AREA

SCALE: 1"=40' SHEET 3 OF 33 SHEETS STA. 788+50.00 TO STA. 800+50.00

F.A.I RTE.	SECTION	COUNTY	TOTAL SHEETS	SHEET NO.
57	(15-22HB-4)BR (15-22)R	COLES	1086	237
CONTRACT NO. 74435				
ILLINOIS FED. AID PROJECT				

MODEL: P1NB57 - Stage 2B [Sheet]
FILE NAME: c:\p\work\h\hrtz\k\ud852852\D774435-sheets-Staging-Stage2B.dgn

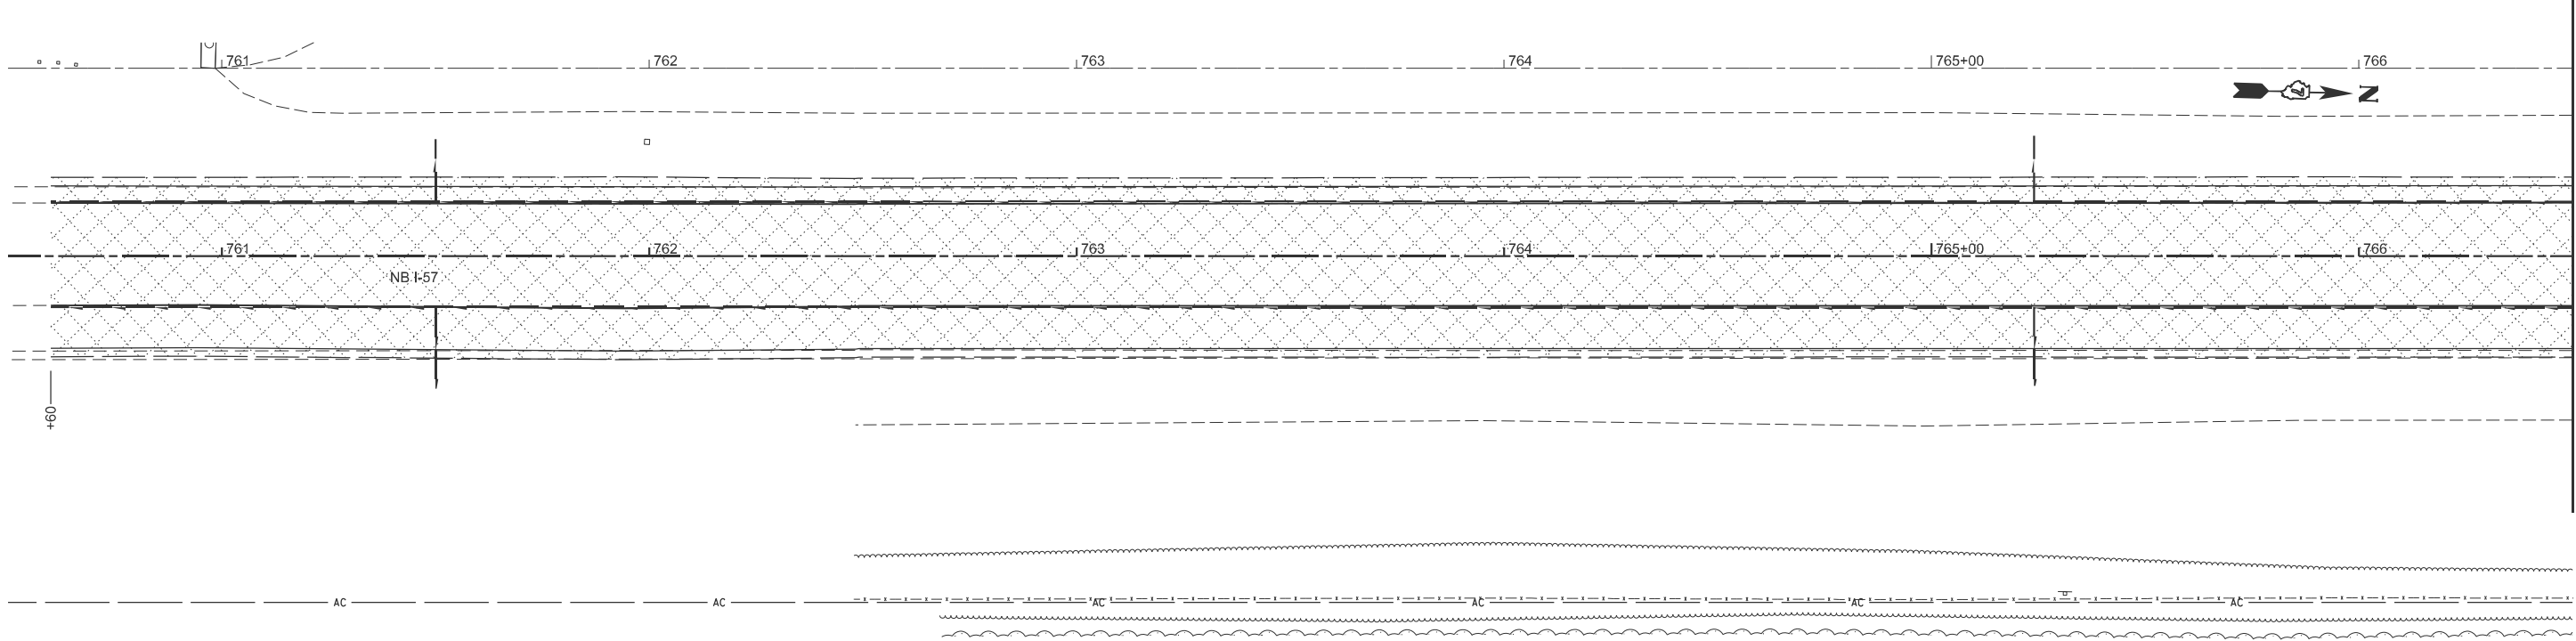


 STAGE 2B WORK AREA

MATCHLINE STA. 766+50.00

	USER NAME = kaleb.hirtzel	DESIGNED -	REVISED -	STATE OF ILLINOIS DEPARTMENT OF TRANSPORTATION	STAGING PLANS STAGE 2B WORK AREA			F.A.I RTE.	SECTION	COUNTY	TOTAL SHEETS	SHEET NO.
	PLOT SCALE = \$SCALE\$	DRAWN -	REVISED -					57	(15-22HB-4)BR (15-22)R	COLES	1086	238
	PLOT DATE = 8/19/2024	CHECKED -	REVISED -		SCALE: 1"=20'			CONTRACT NO. 74435				
		DATE -	REVISED -		SHEET 4	OF 33	SHEETS	STA. 760+50.00	TO STA. 766+50.00	ILLINOIS	FED. AID PROJECT	

MODEL: P1NB57 - Stage 2B-1 [Sheet]
FILE NAME: c:\p\work\hrtz\hrtz\10652852\074435-sheets-Staging-Stage2B.dgn

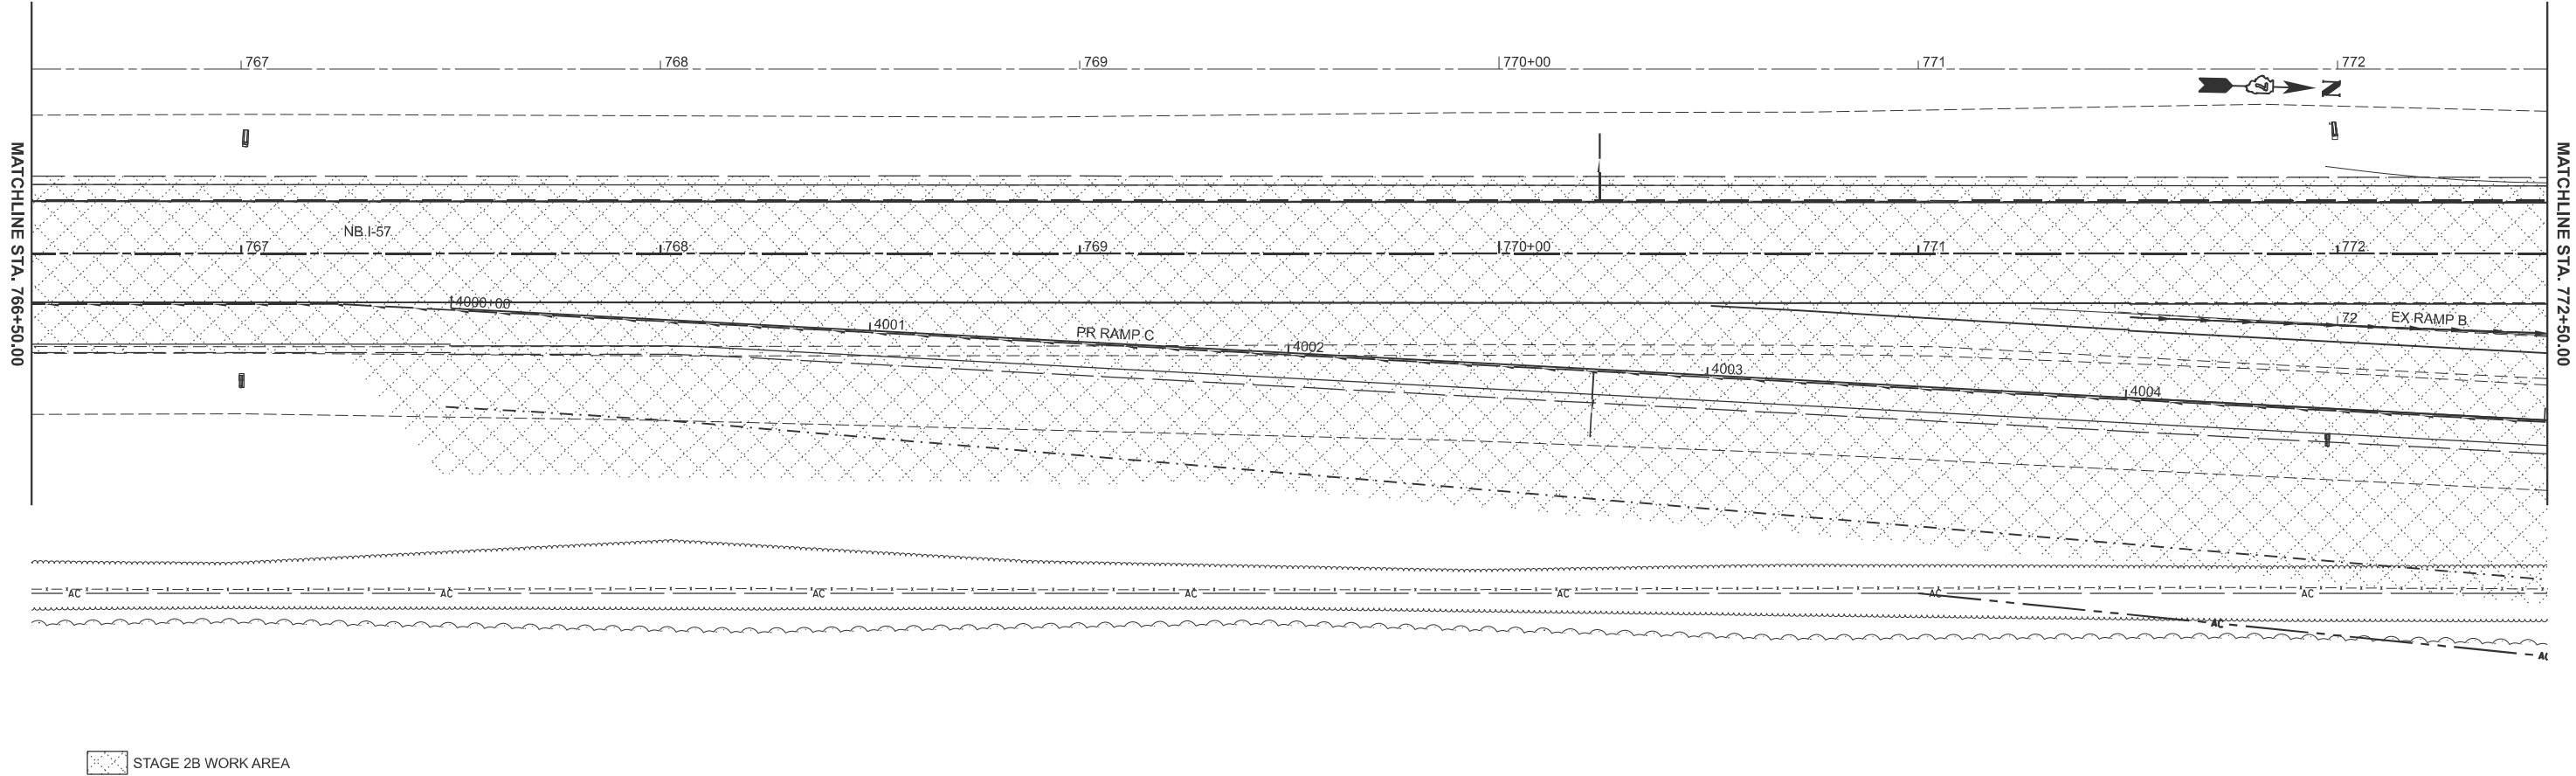

STAGE 2B WORK AREA


USER NAME	= kaleb.hirtzel	DESIGNED	-	REVISED	-
		DRAWN	-	REVISED	-
PLOT SCALE	= \$SCALE\$	CHECKED	-	REVISED	-
PLOT DATE	= 8/19/2024	DATE	-	REVISED	-

STATE OF ILLINOIS
DEPARTMENT OF TRANSPORTATION

STAGING PLANS
STAGE 2B WORK AREA

SCALE: 1"=20' SHEET 5 OF 33 SHEETS STA. 766+50.00 TO STA. 772+50.00

F.A.I RTE.	SECTION	COUNTY	TOTAL SHEETS	SHEET NO.
57	(15-22HB-4)BR (15-22)R	COLES	1086	239
CONTRACT NO. 74435				
ILLINOIS FED. AID PROJECT				

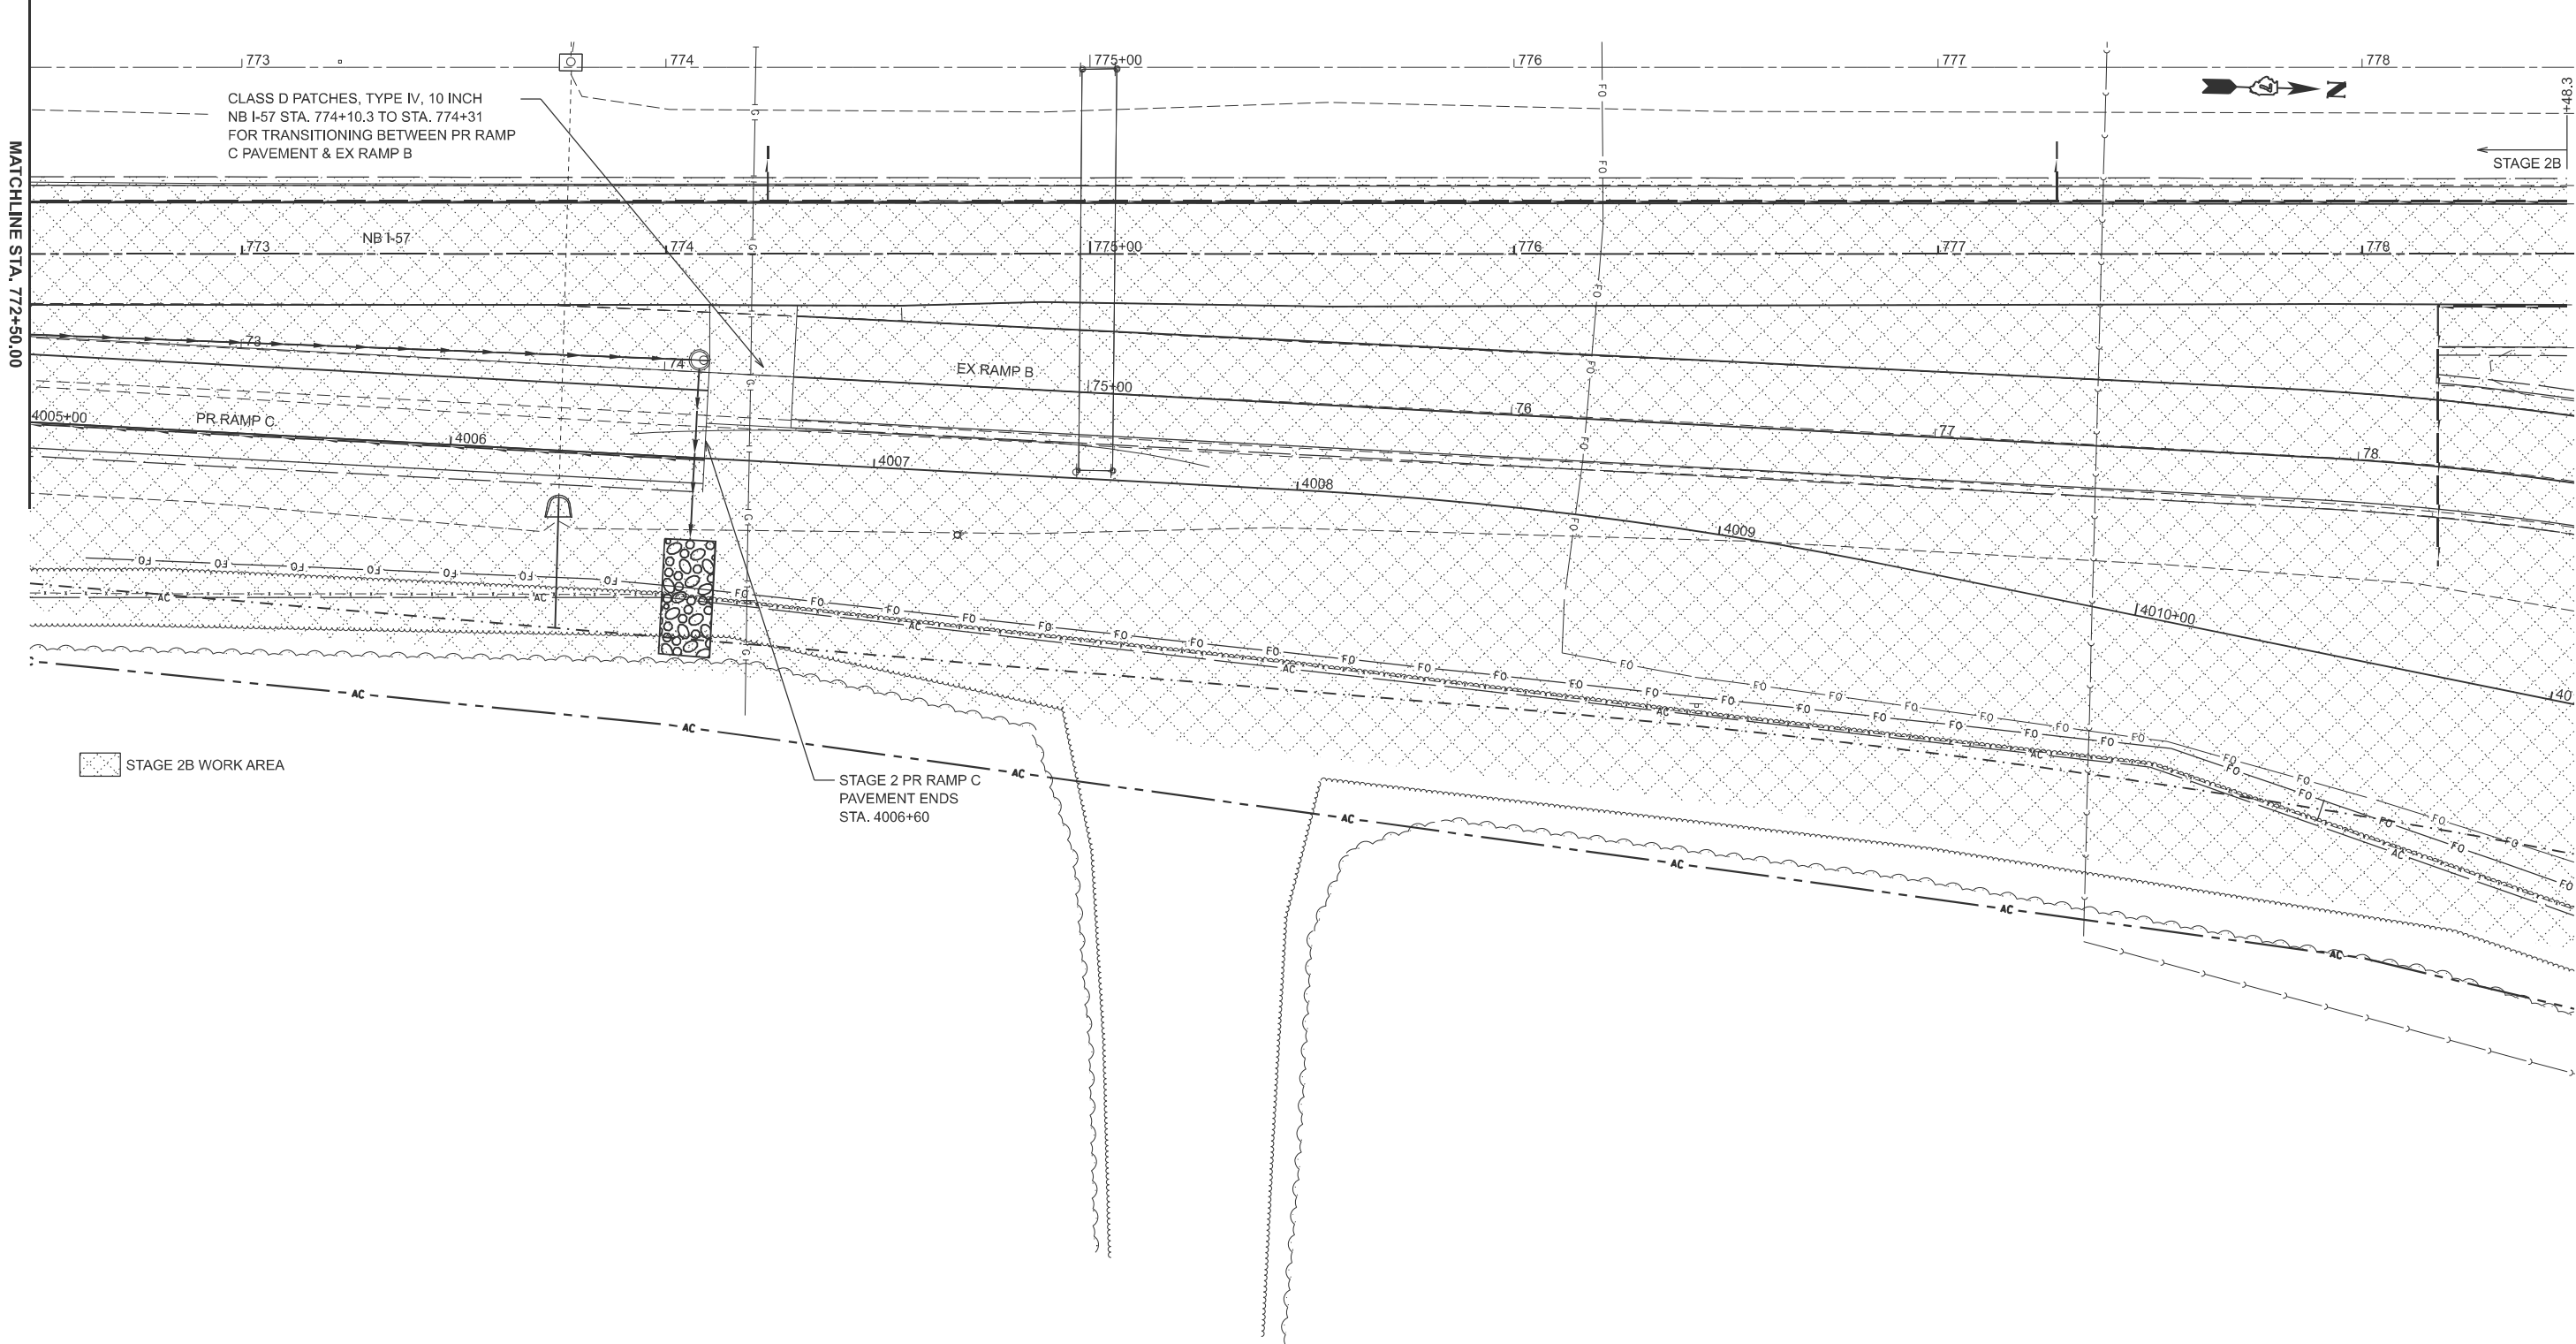

MODEL: P16B57 - Stage 2B-2 [Sheet]
FILE NAME: c:\p\work\hrtz\hrtz\10852852\074435-sheets-Staging-Stage2B.dgn

USER NAME = kaleb.hirtzel	DESIGNED -	REVISED -
	DRAWN -	REVISED -
PLOT SCALE = \$SCALE\$	CHECKED -	REVISED -
PLOT DATE = 8/19/2024	DATE -	REVISED -


STATE OF ILLINOIS
DEPARTMENT OF TRANSPORTATION

STAGING PLANS
STAGE 2B WORK AREA

SCALE: 1"=20' SHEET 6 OF 33 SHEETS STA. 772+50.00 TO STA. 778+50.00

F.A.I RTE.	SECTION	COUNTY	TOTAL SHEETS	SHEET NO.
57	(15-22HB-4)BR (15-22)R	COLES	1086	240
CONTRACT NO. 74435				
ILLINOIS FED. AID PROJECT				

MODEL: RAMPC-NBOFF - Stage 2B+11 (Sheet)
FILE NAME: c:\p\work\hrtz\hrtz\k\0852852\074435-sheets-Staging-Stage2B.dgn

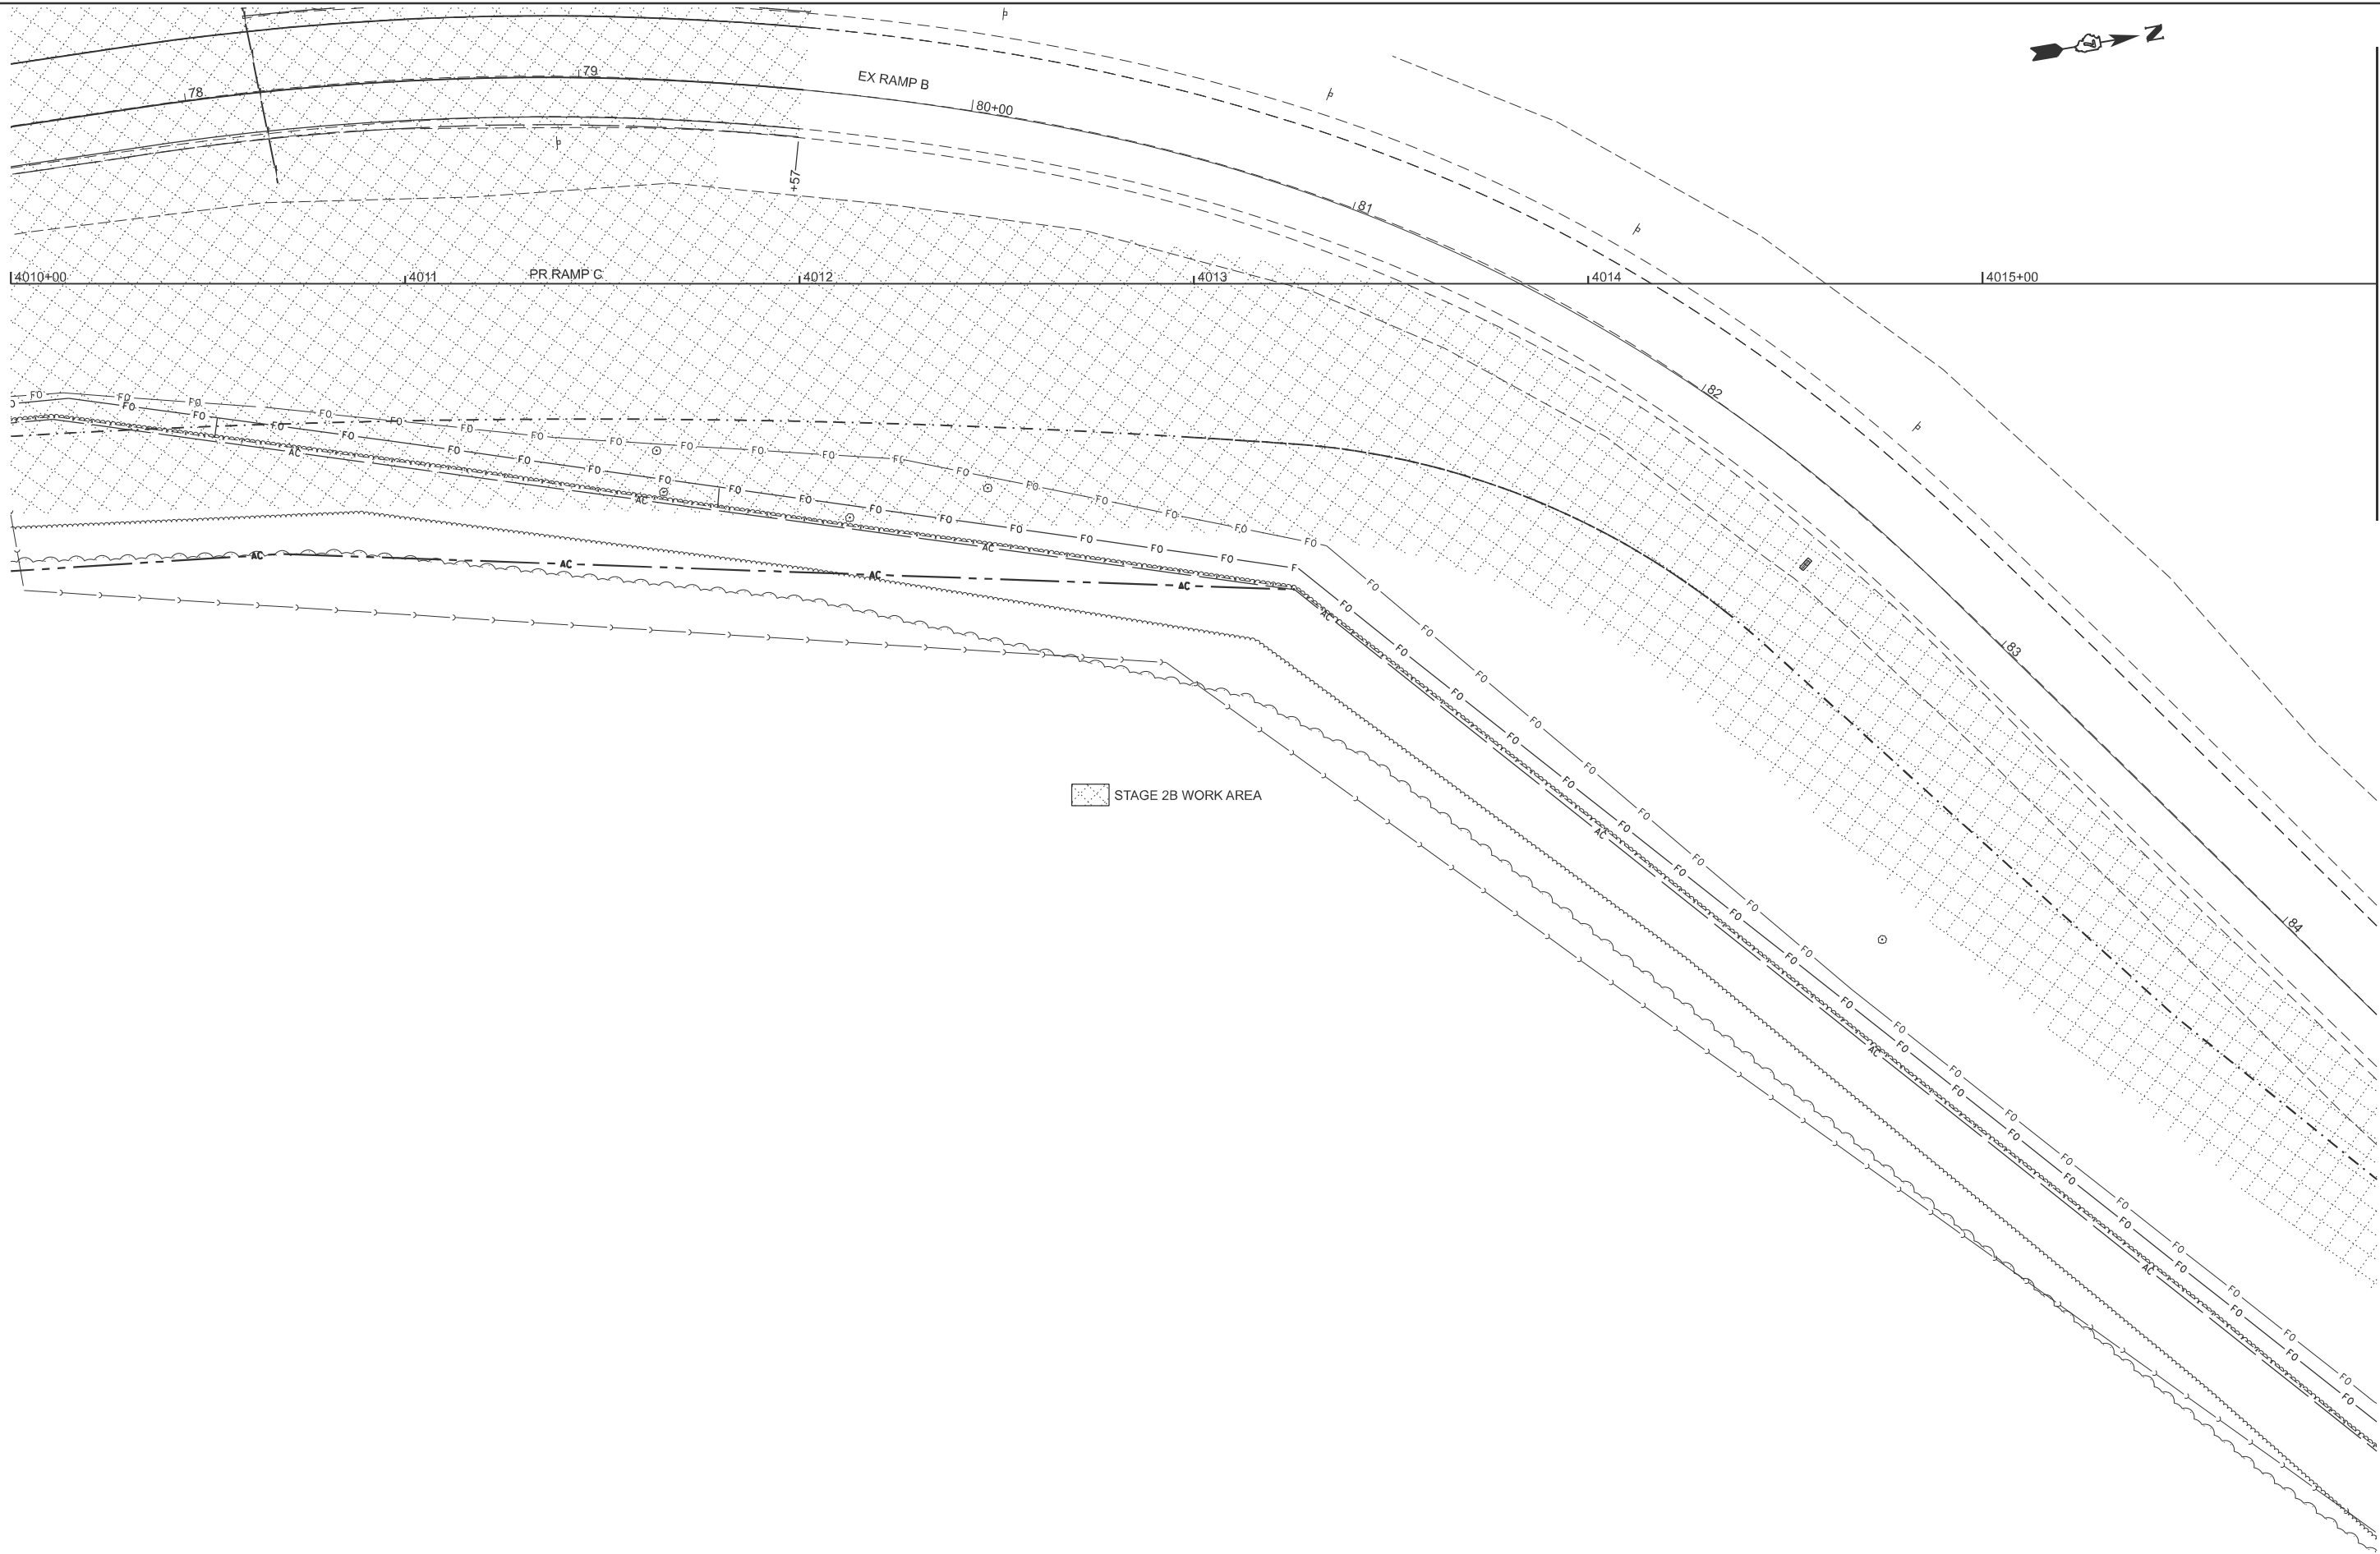

MATCHLINE STA. 4016+00.00


USER NAME = kaleb.hirtzel	DESIGNED -	REVISED -
	DRAWN -	REVISED -
PLOT SCALE = \$SCALE\$	CHECKED -	REVISED -
PLOT DATE = 8/19/2024	DATE -	REVISED -

STATE OF ILLINOIS
DEPARTMENT OF TRANSPORTATION

STAGING PLANS STAGE 2B WORK AREA			
SCALE: 1"=20'	SHEET 7	OF 33 SHEETS	STA. 4010+00.00 TO STA. 4016+00.00

F.A.I RTE.	SECTION	COUNTY	TOTAL SHEETS	SHEET NO.
57	(15-22HB-4)BR (15-22)R	COLES	1086	241
CONTRACT NO. 74435				
ILLINOIS FED. AID PROJECT				

MODEL: RAMP-NOFF - Stage 2B+12 [Sheet]
FILE NAME: c:\p\work\hrtz\hrtz\id852852\74435-sheets-Staging-Stage2B.dgn

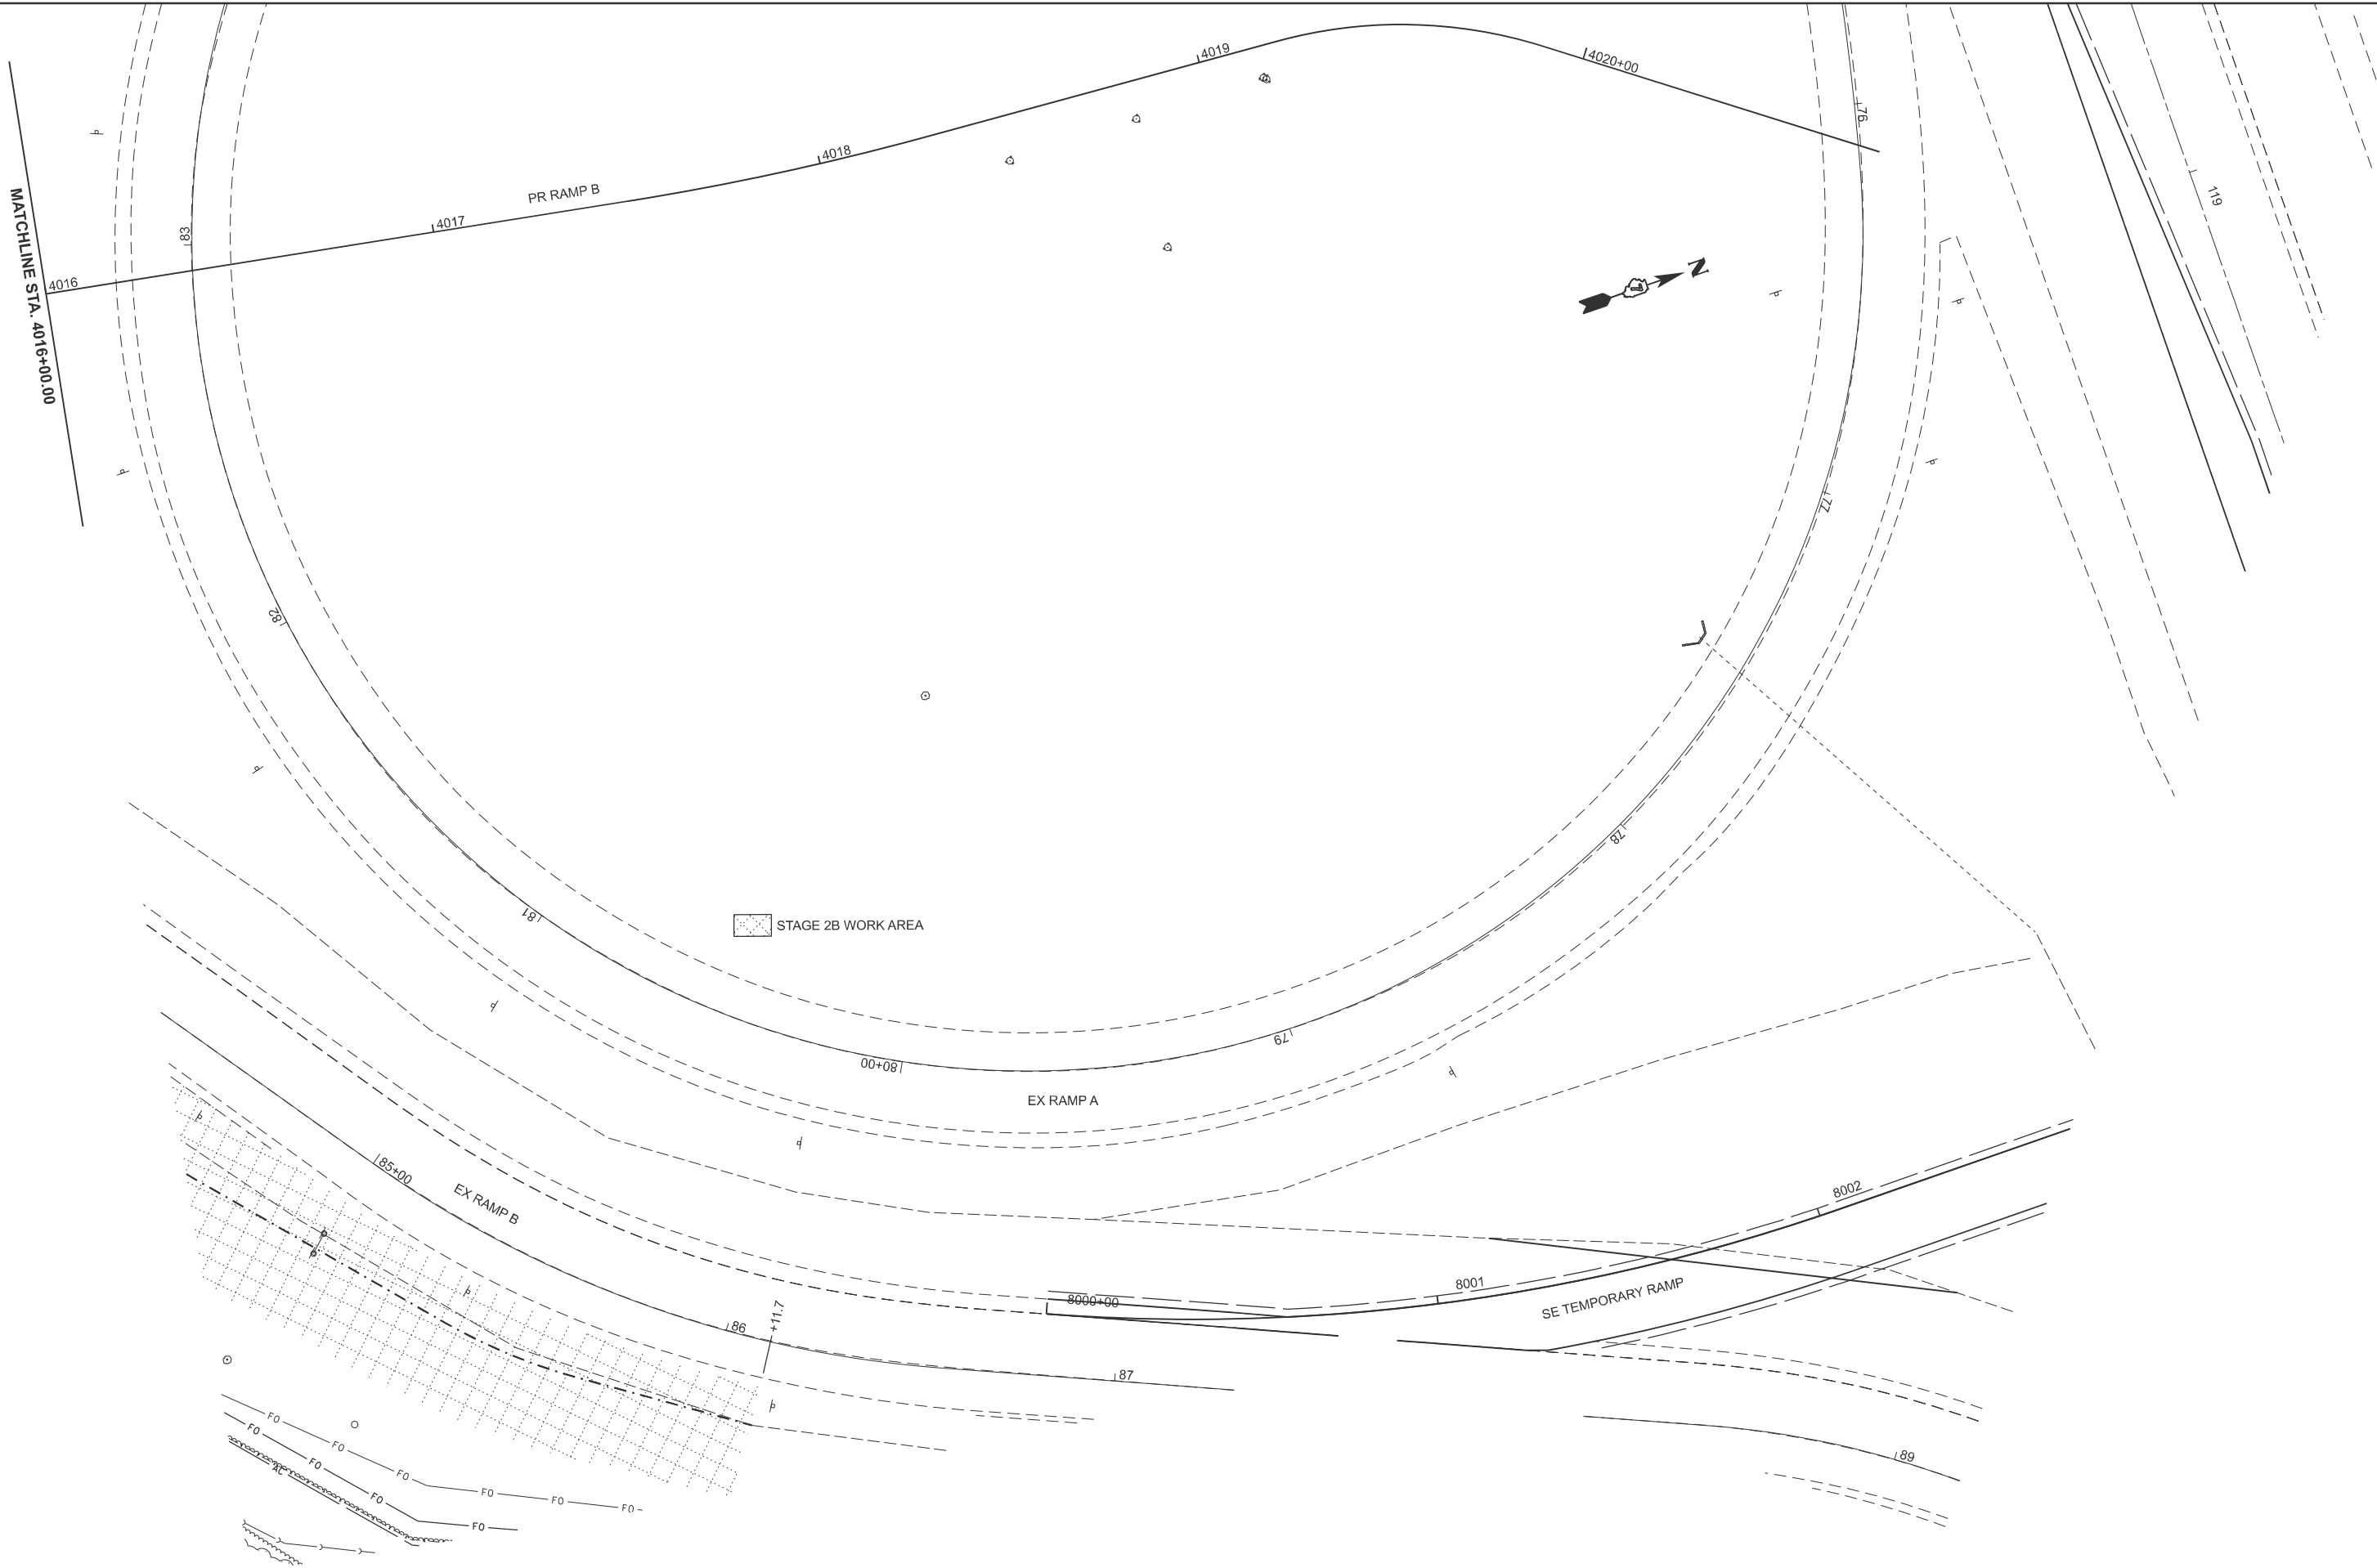

USER NAME	= kaleb.hirtzel	DESIGNED	-	REVISED	-
PLOT SCALE	= \$SCALE\$	DRAWN	-	REVISED	-
PLOT DATE	= 8/19/2024	CHECKED	-	REVISED	-
		DATE	-	REVISED	-


STATE OF ILLINOIS
DEPARTMENT OF TRANSPORTATION

STAGING PLANS
STAGE 2B WORK AREA

SCALE: 1"=20' SHEET 8 OF 33 SHEETS STA. 4016+00.00 TO STA. 4022+00.00

F.A.I RTE.	SECTION	COUNTY	TOTAL SHEETS	SHEET NO.
57	(15-22HB-4)BR (15-22)R	COLES	1086	242
CONTRACT NO. 74435				
ILLINOIS FED. AID PROJECT				

MODEL: PNB57 - Stage 2B-3 [Sheet]
FILE NAME: c:\pwworking\hrtzel\0852852\0774435-sheets-Staging-Stage2B.dgn

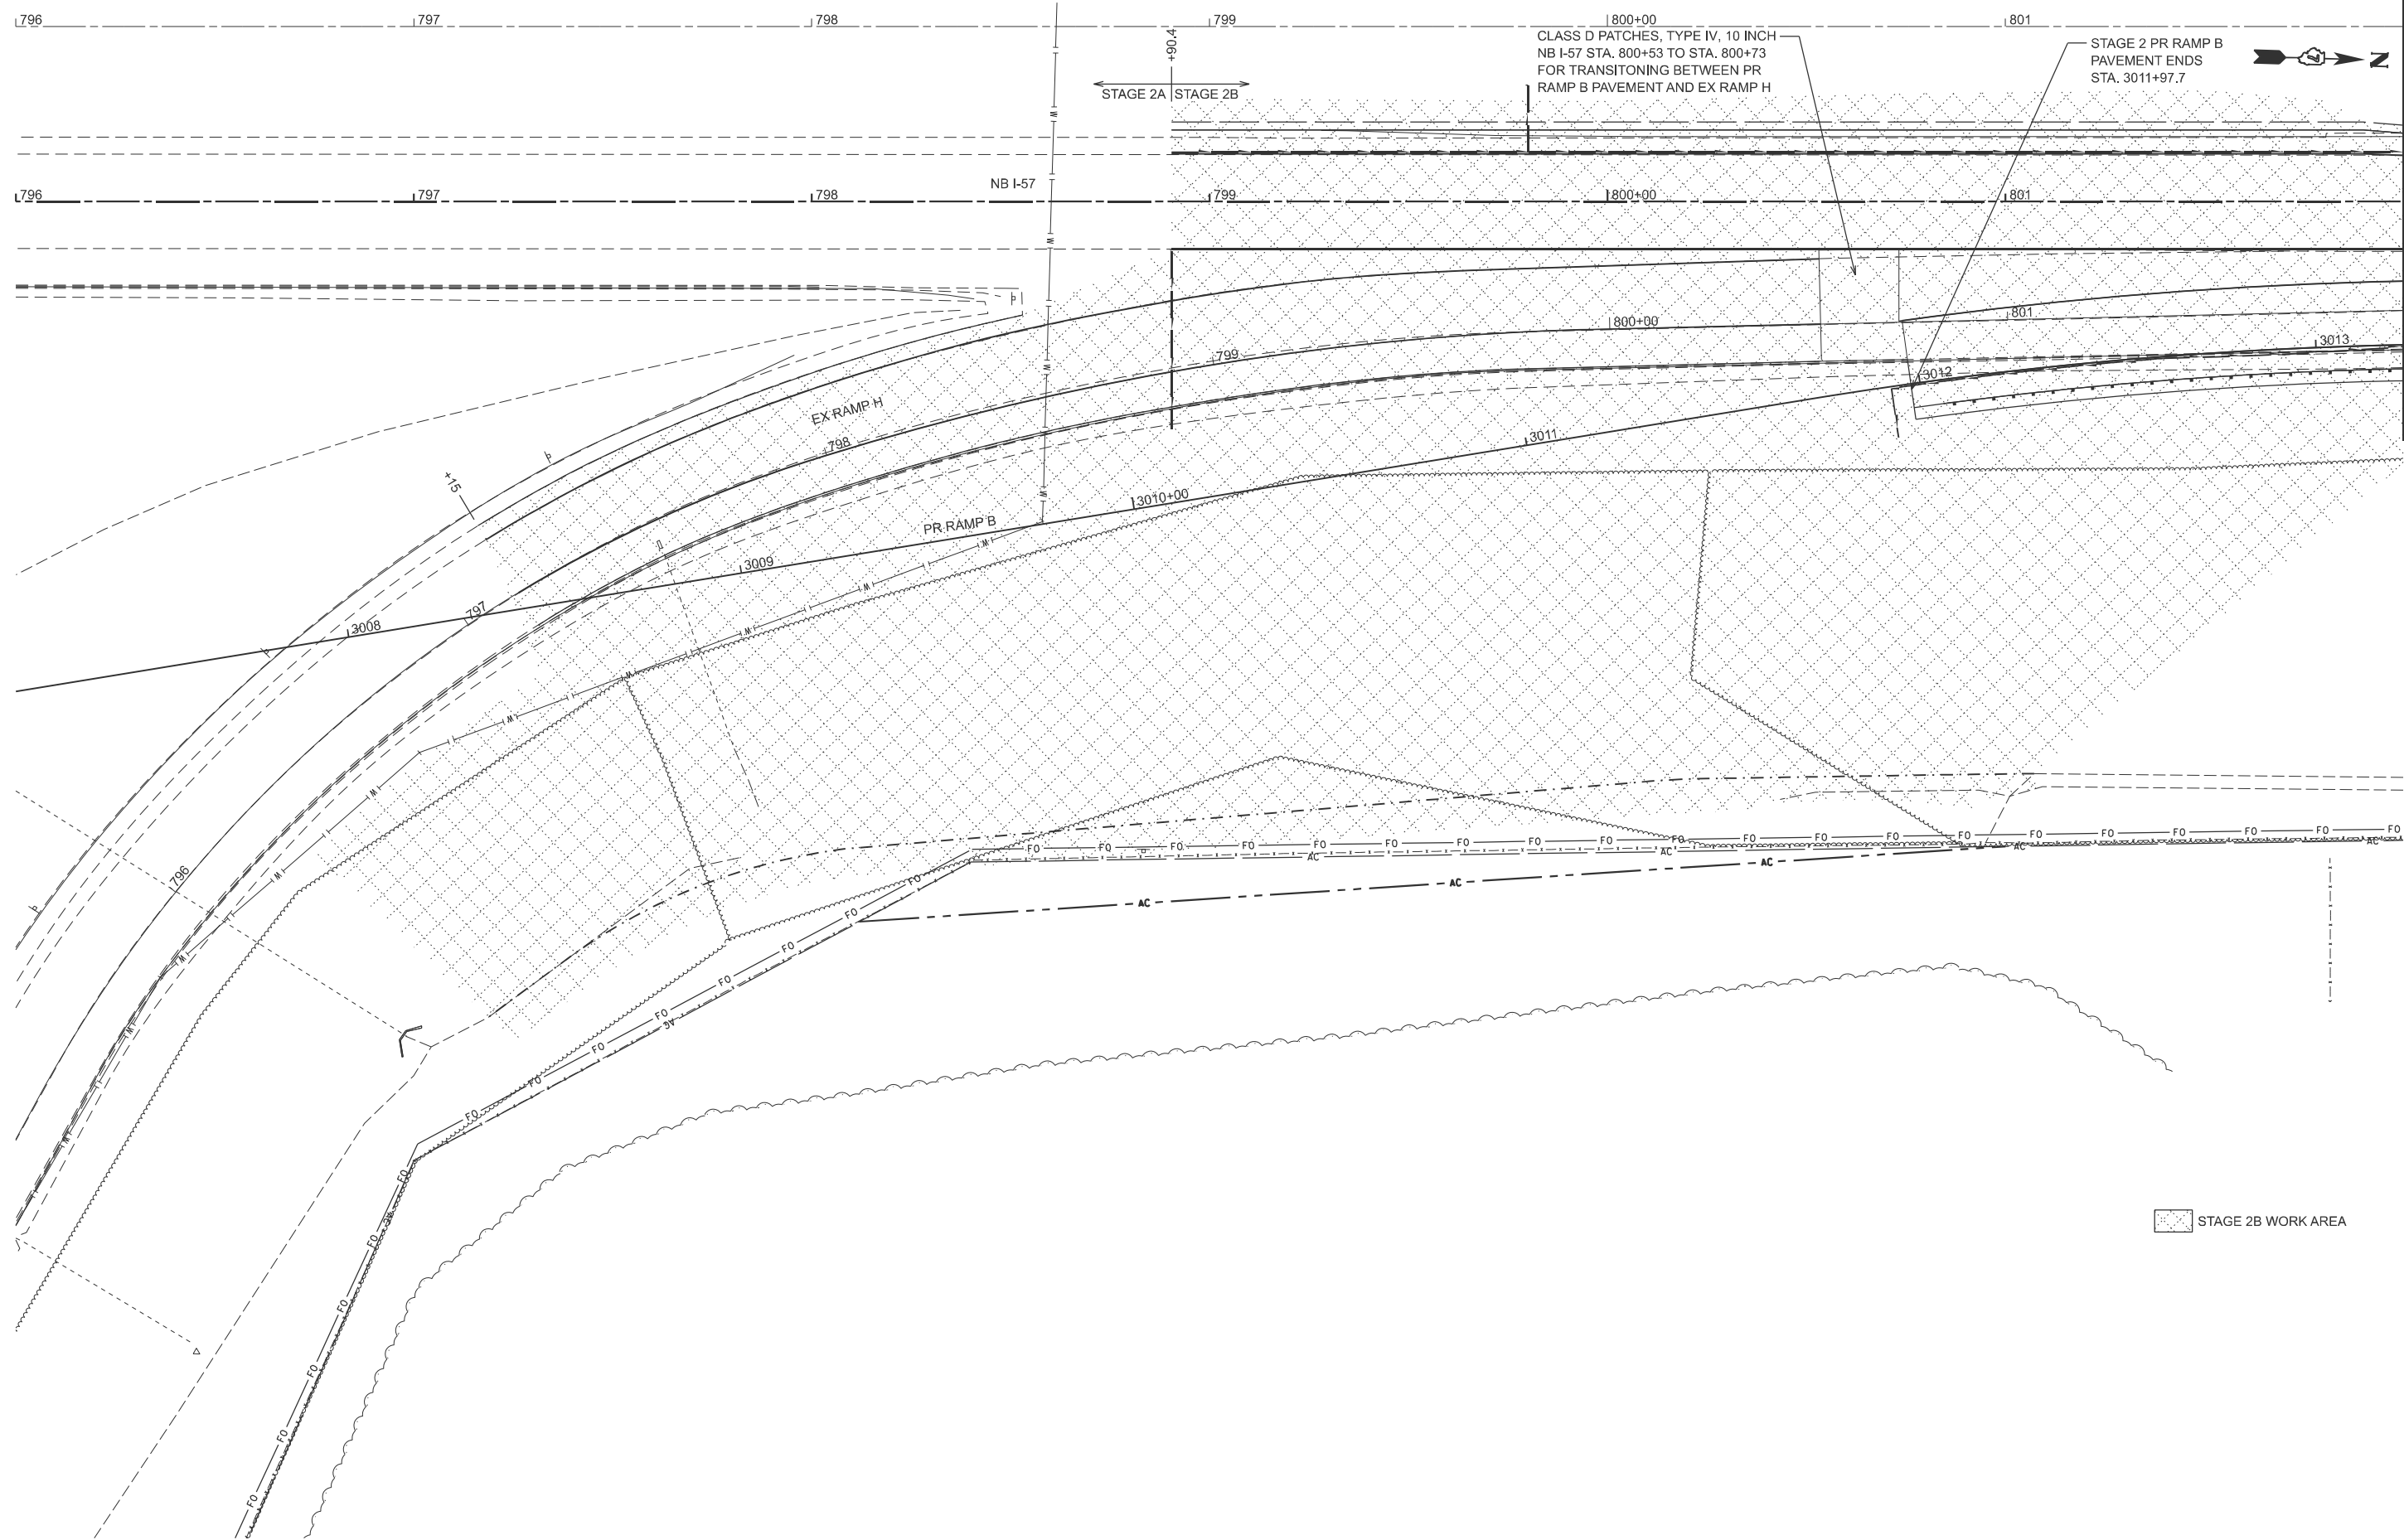

USER NAME	= kaleb.hirtzel	DESIGNED	-	REVISED	-
PLOT SCALE	= \$SCALE\$	DRAWN	-	REVISED	-
PLOT DATE	= 8/19/2024	CHECKED	-	REVISED	-
		DATE	-	REVISED	-


STATE OF ILLINOIS
DEPARTMENT OF TRANSPORTATION

STAGING PLANS
STAGE 2B WORK AREA

SCALE: 1"=20' SHEET 9 OF 33 SHEETS STA. 796+00.00 TO STA. 802+00.00

F.A.I RTE.	SECTION	COUNTY	TOTAL SHEETS	SHEET NO.
57	(15-22HB-4)BR (15-22)R	COLES	1086	243
CONTRACT NO. 74435				
ILLINOIS FED. AID PROJECT				

MODEL: P1NB57 - Stage 2B-4 [Sheet]
FILE NAME: c:\pw_work\pw\hrtz\k\ud852852\D774435-sheets-Staging-Stage2B.dgn

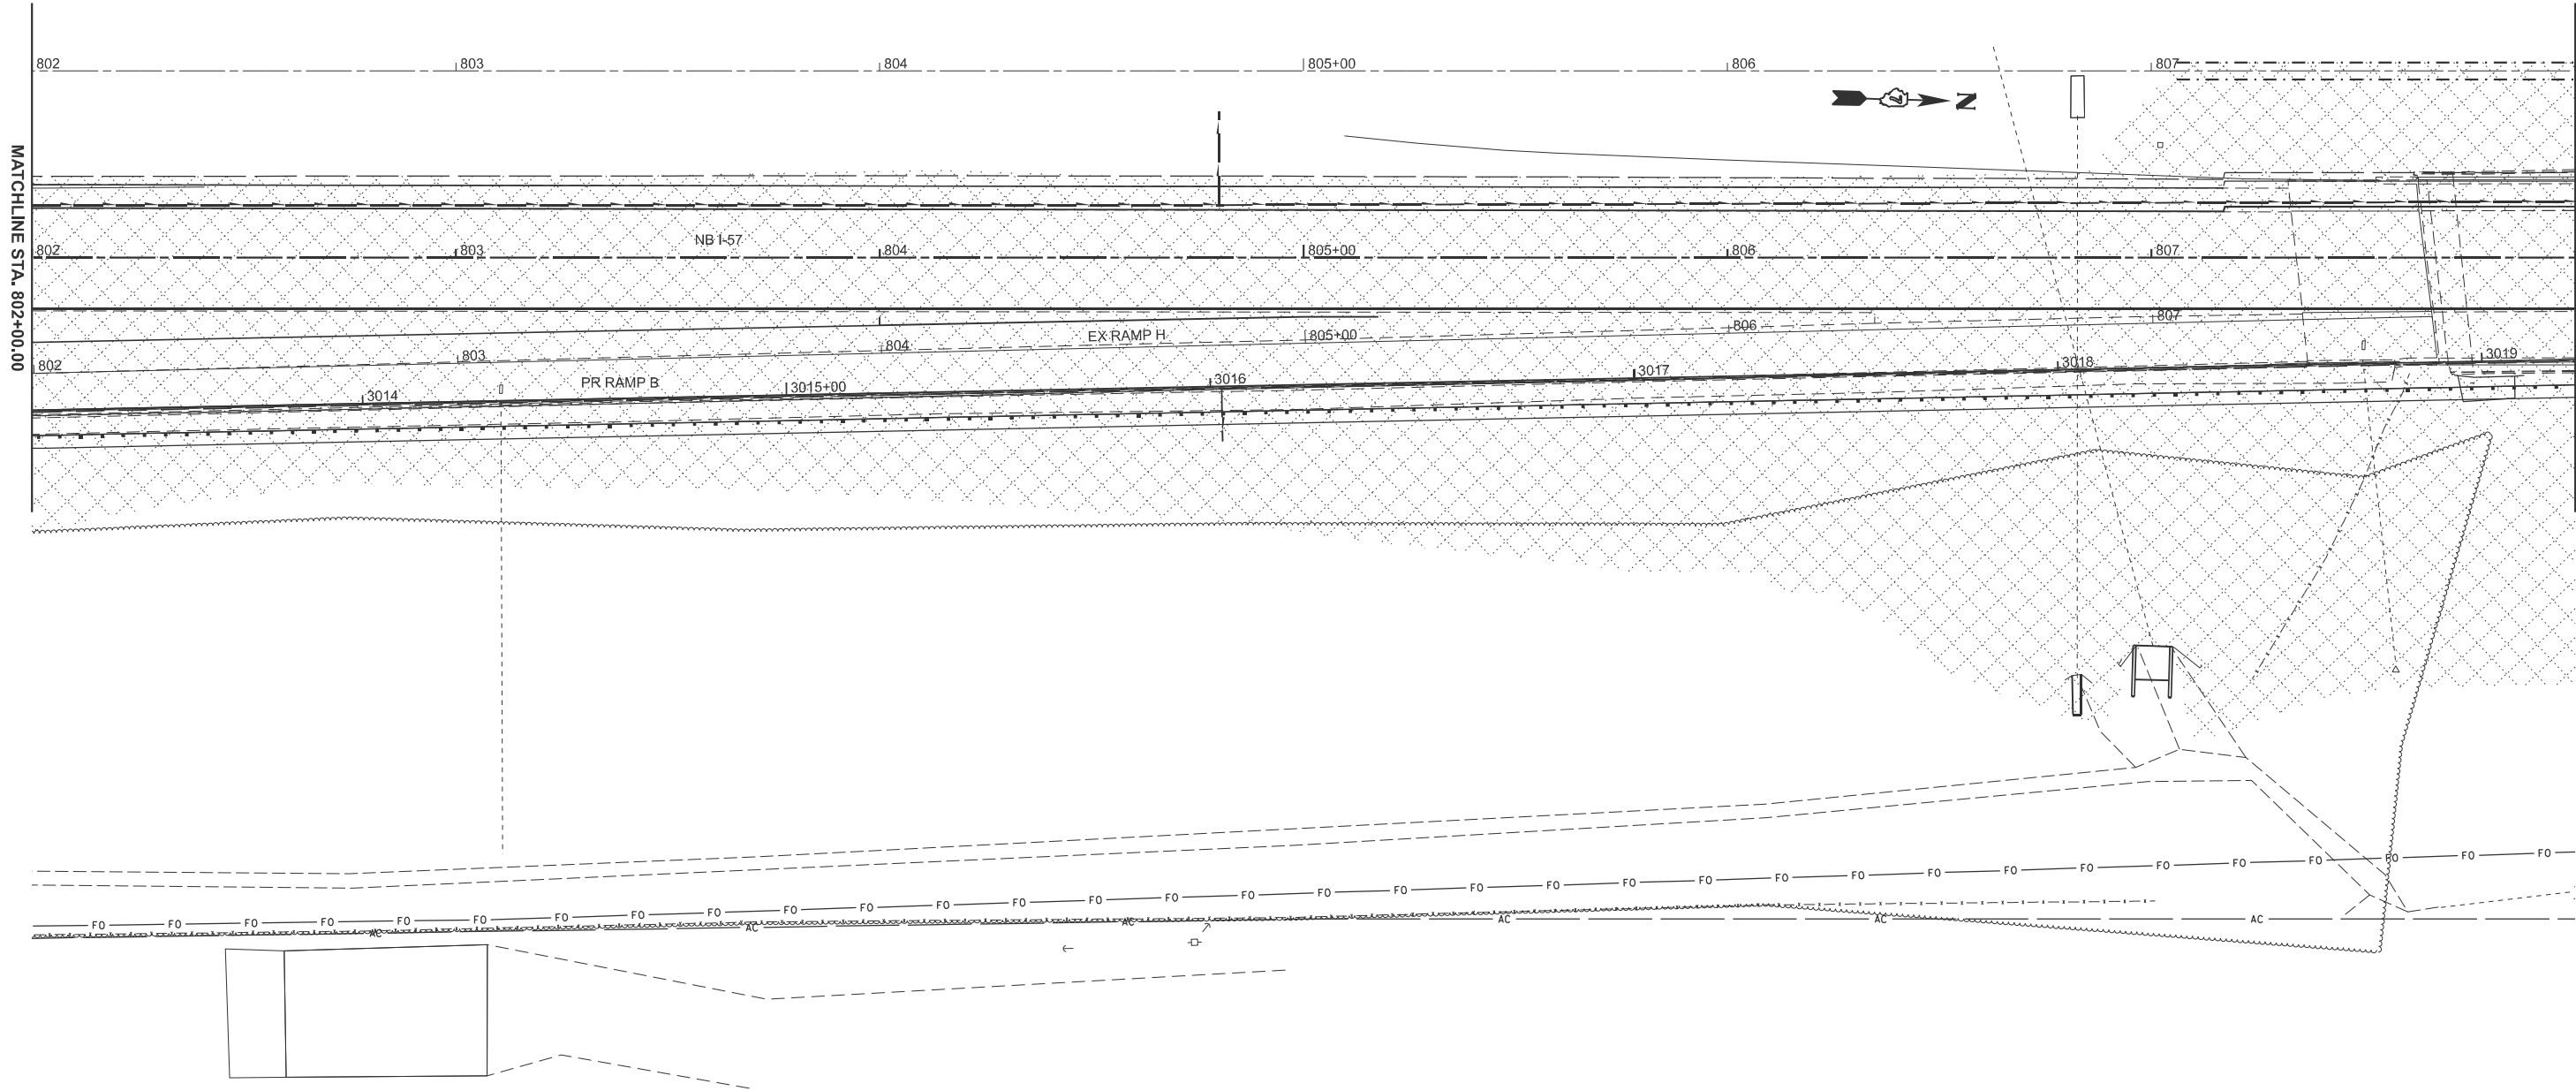

STAGE 2B WORK AREA

USER NAME = kaleb.hirtzel	DESIGNED -	REVISED -
	DRAWN -	REVISED -
PLOT SCALE = \$SCALE\$	CHECKED -	REVISED -
PLOT DATE = 8/19/2024	DATE -	REVISED -


STATE OF ILLINOIS
DEPARTMENT OF TRANSPORTATION

STAGING PLANS
STAGE 2B WORK AREA

SCALE: 1"=20' SHEET 10 OF 33 SHEETS STA. 802+00.00 TO STA. 808+00.00

F.A.I RTE.	SECTION	COUNTY	TOTAL SHEETS	SHEET NO.
57	(15-22HB-4)BR (15-22)R	COLES	1086	244
CONTRACT NO. 74435				
ILLINOIS FED. AID PROJECT				

MODEL: P18B57 - Stage 2B-5 [Sheet]
FILE NAME: c:\p\work\hrtz\hrtz\10852852\DT74435-sheets-Staging-Stage2B.dgn

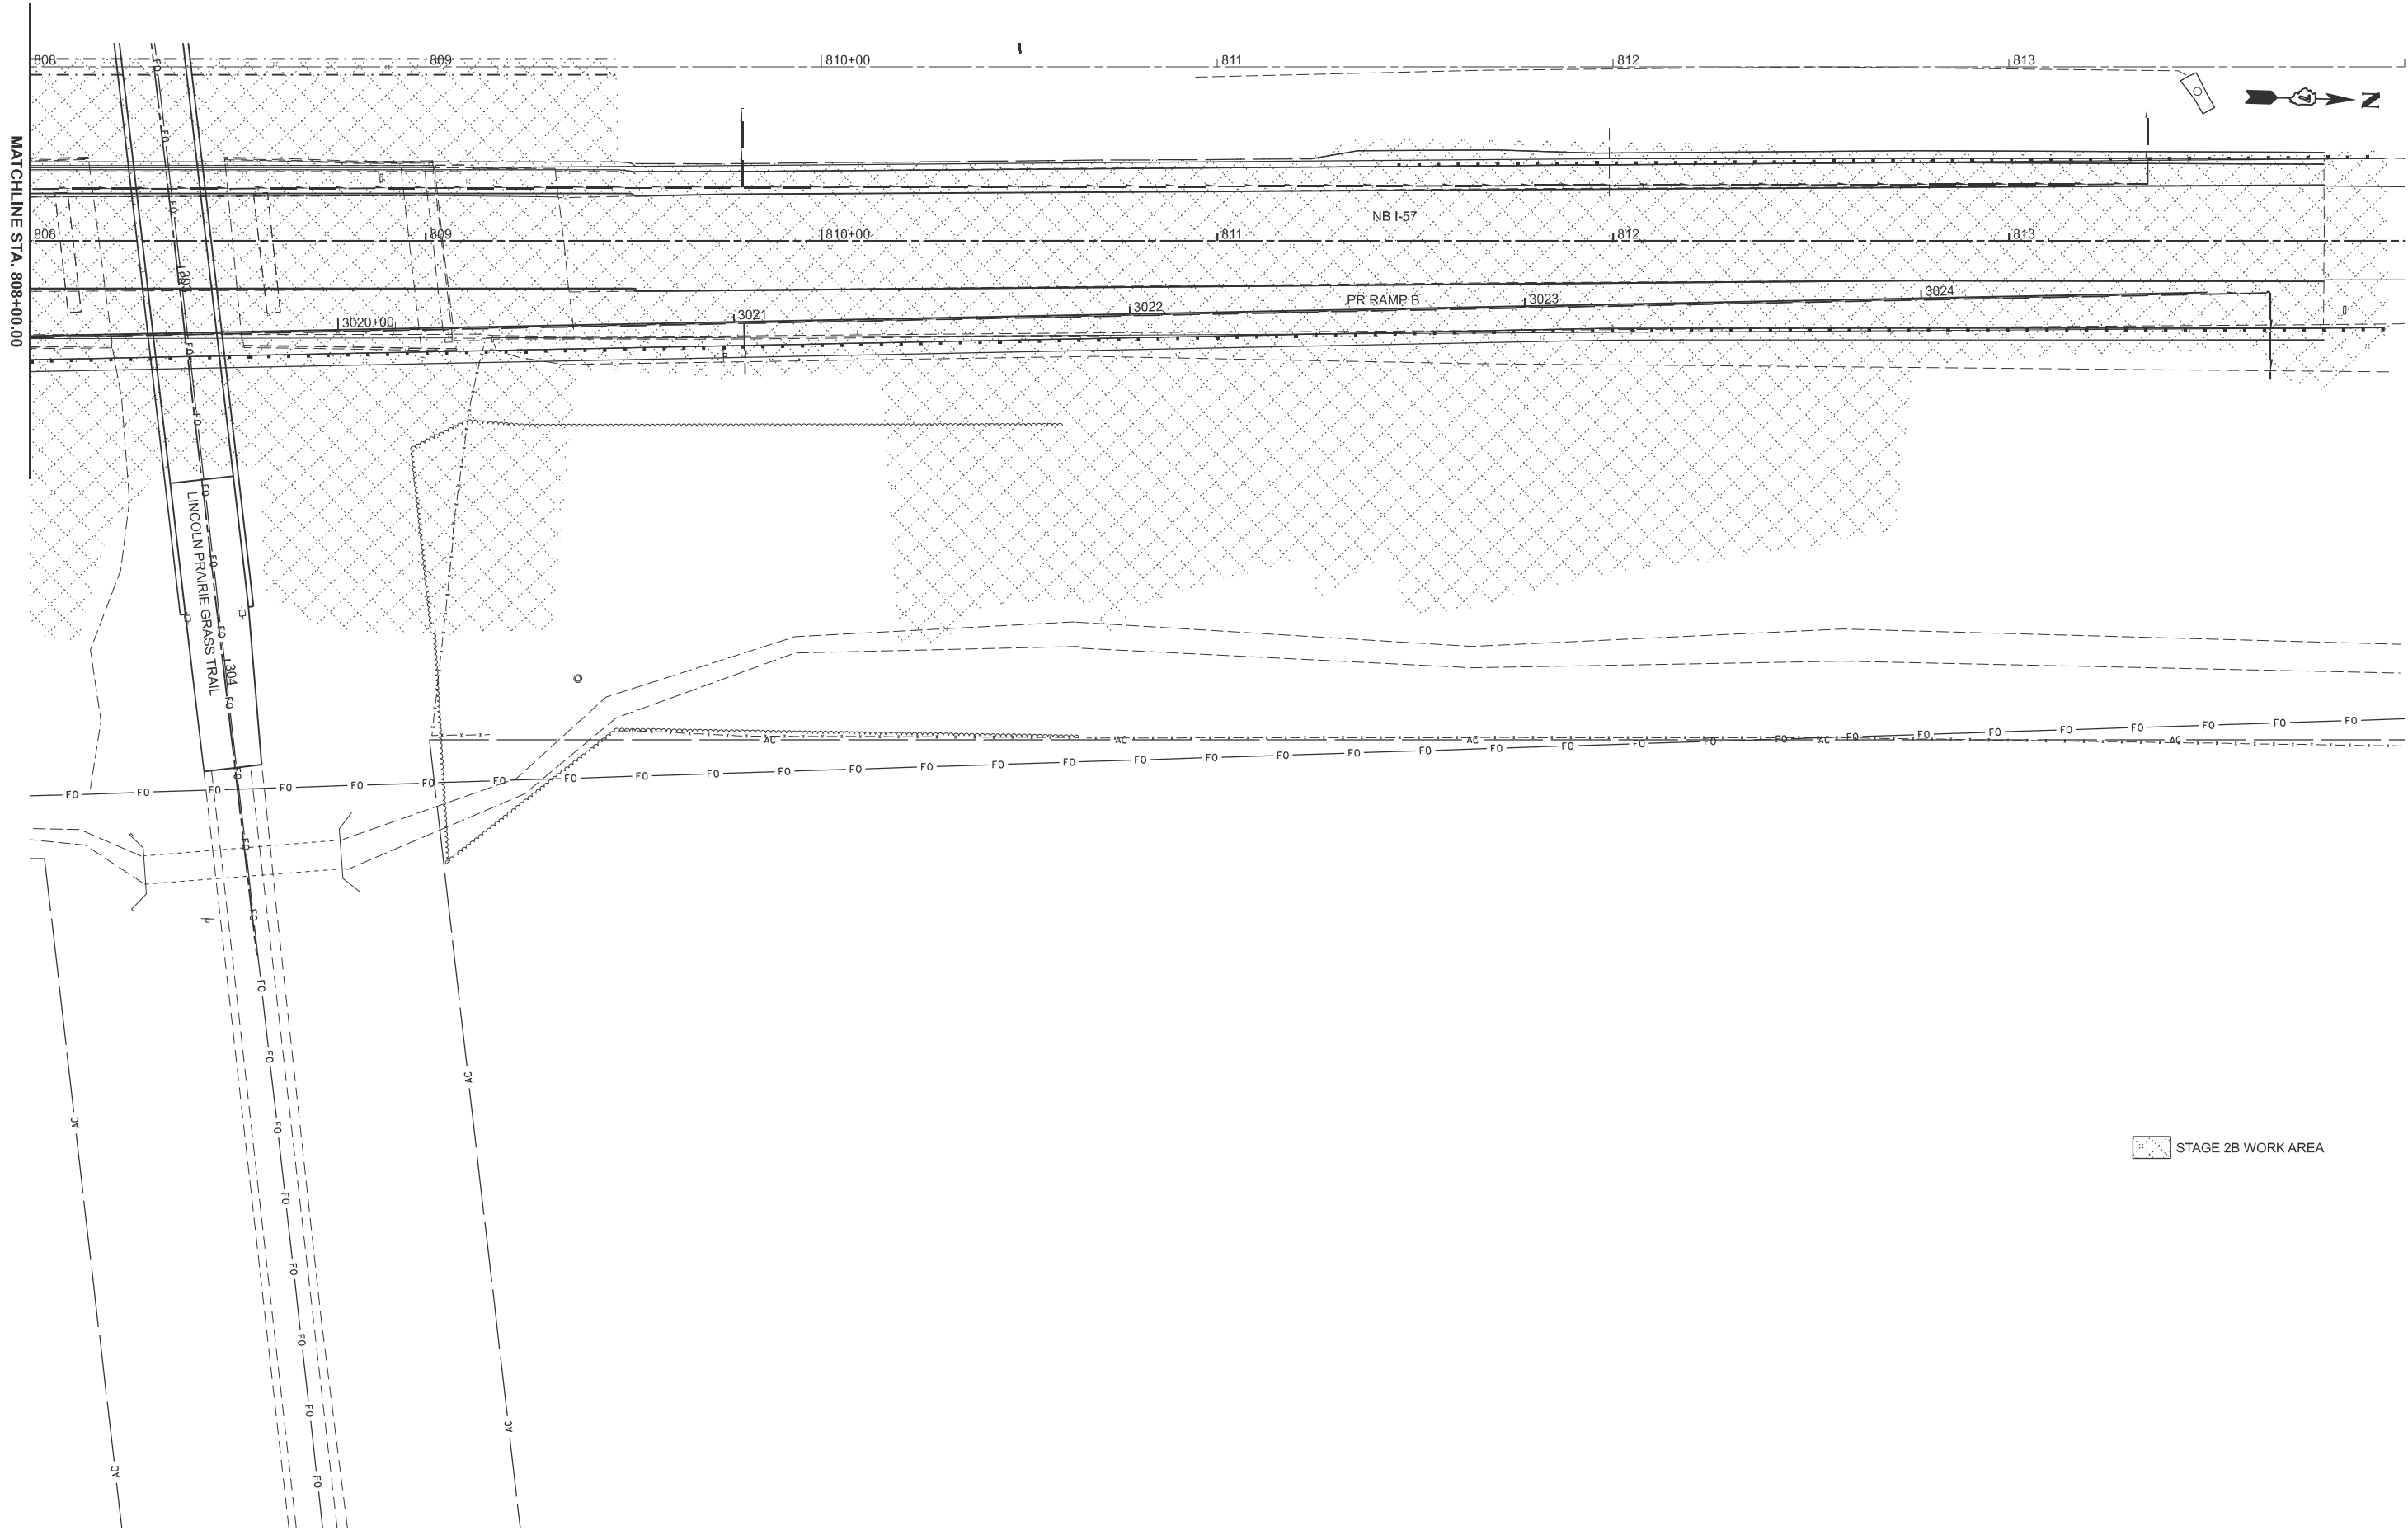


USER NAME	= kaleb.hirtzel	DESIGNED	-	REVISED	-
PLOT SCALE	= \$SCALE\$	DRAWN	-	REVISED	-
PLOT DATE	= 8/19/2024	CHECKED	-	REVISED	-
		DATE	-	REVISED	-

STATE OF ILLINOIS
DEPARTMENT OF TRANSPORTATION

STAGING PLANS STAGE 2B WORK AREA			
SCALE: 1"=20'	SHEET 11	OF 33 SHEETS	STA. 808+00.00 TO STA. 814+00.00

F.A.I RTE.	SECTION	COUNTY	TOTAL SHEETS	SHEET NO.
57	(15-22HB-4)BR (15-22)R	COLES	1086	245
CONTRACT NO. 74435				
ILLINOIS FED. AID PROJECT				

MODEL: P10B57 - Stage 2B-6 [Sheet]
FILE NAME: c:\p\work\hartzel\ud852852\D774435-sheets-Staging-Stage2B.dgn

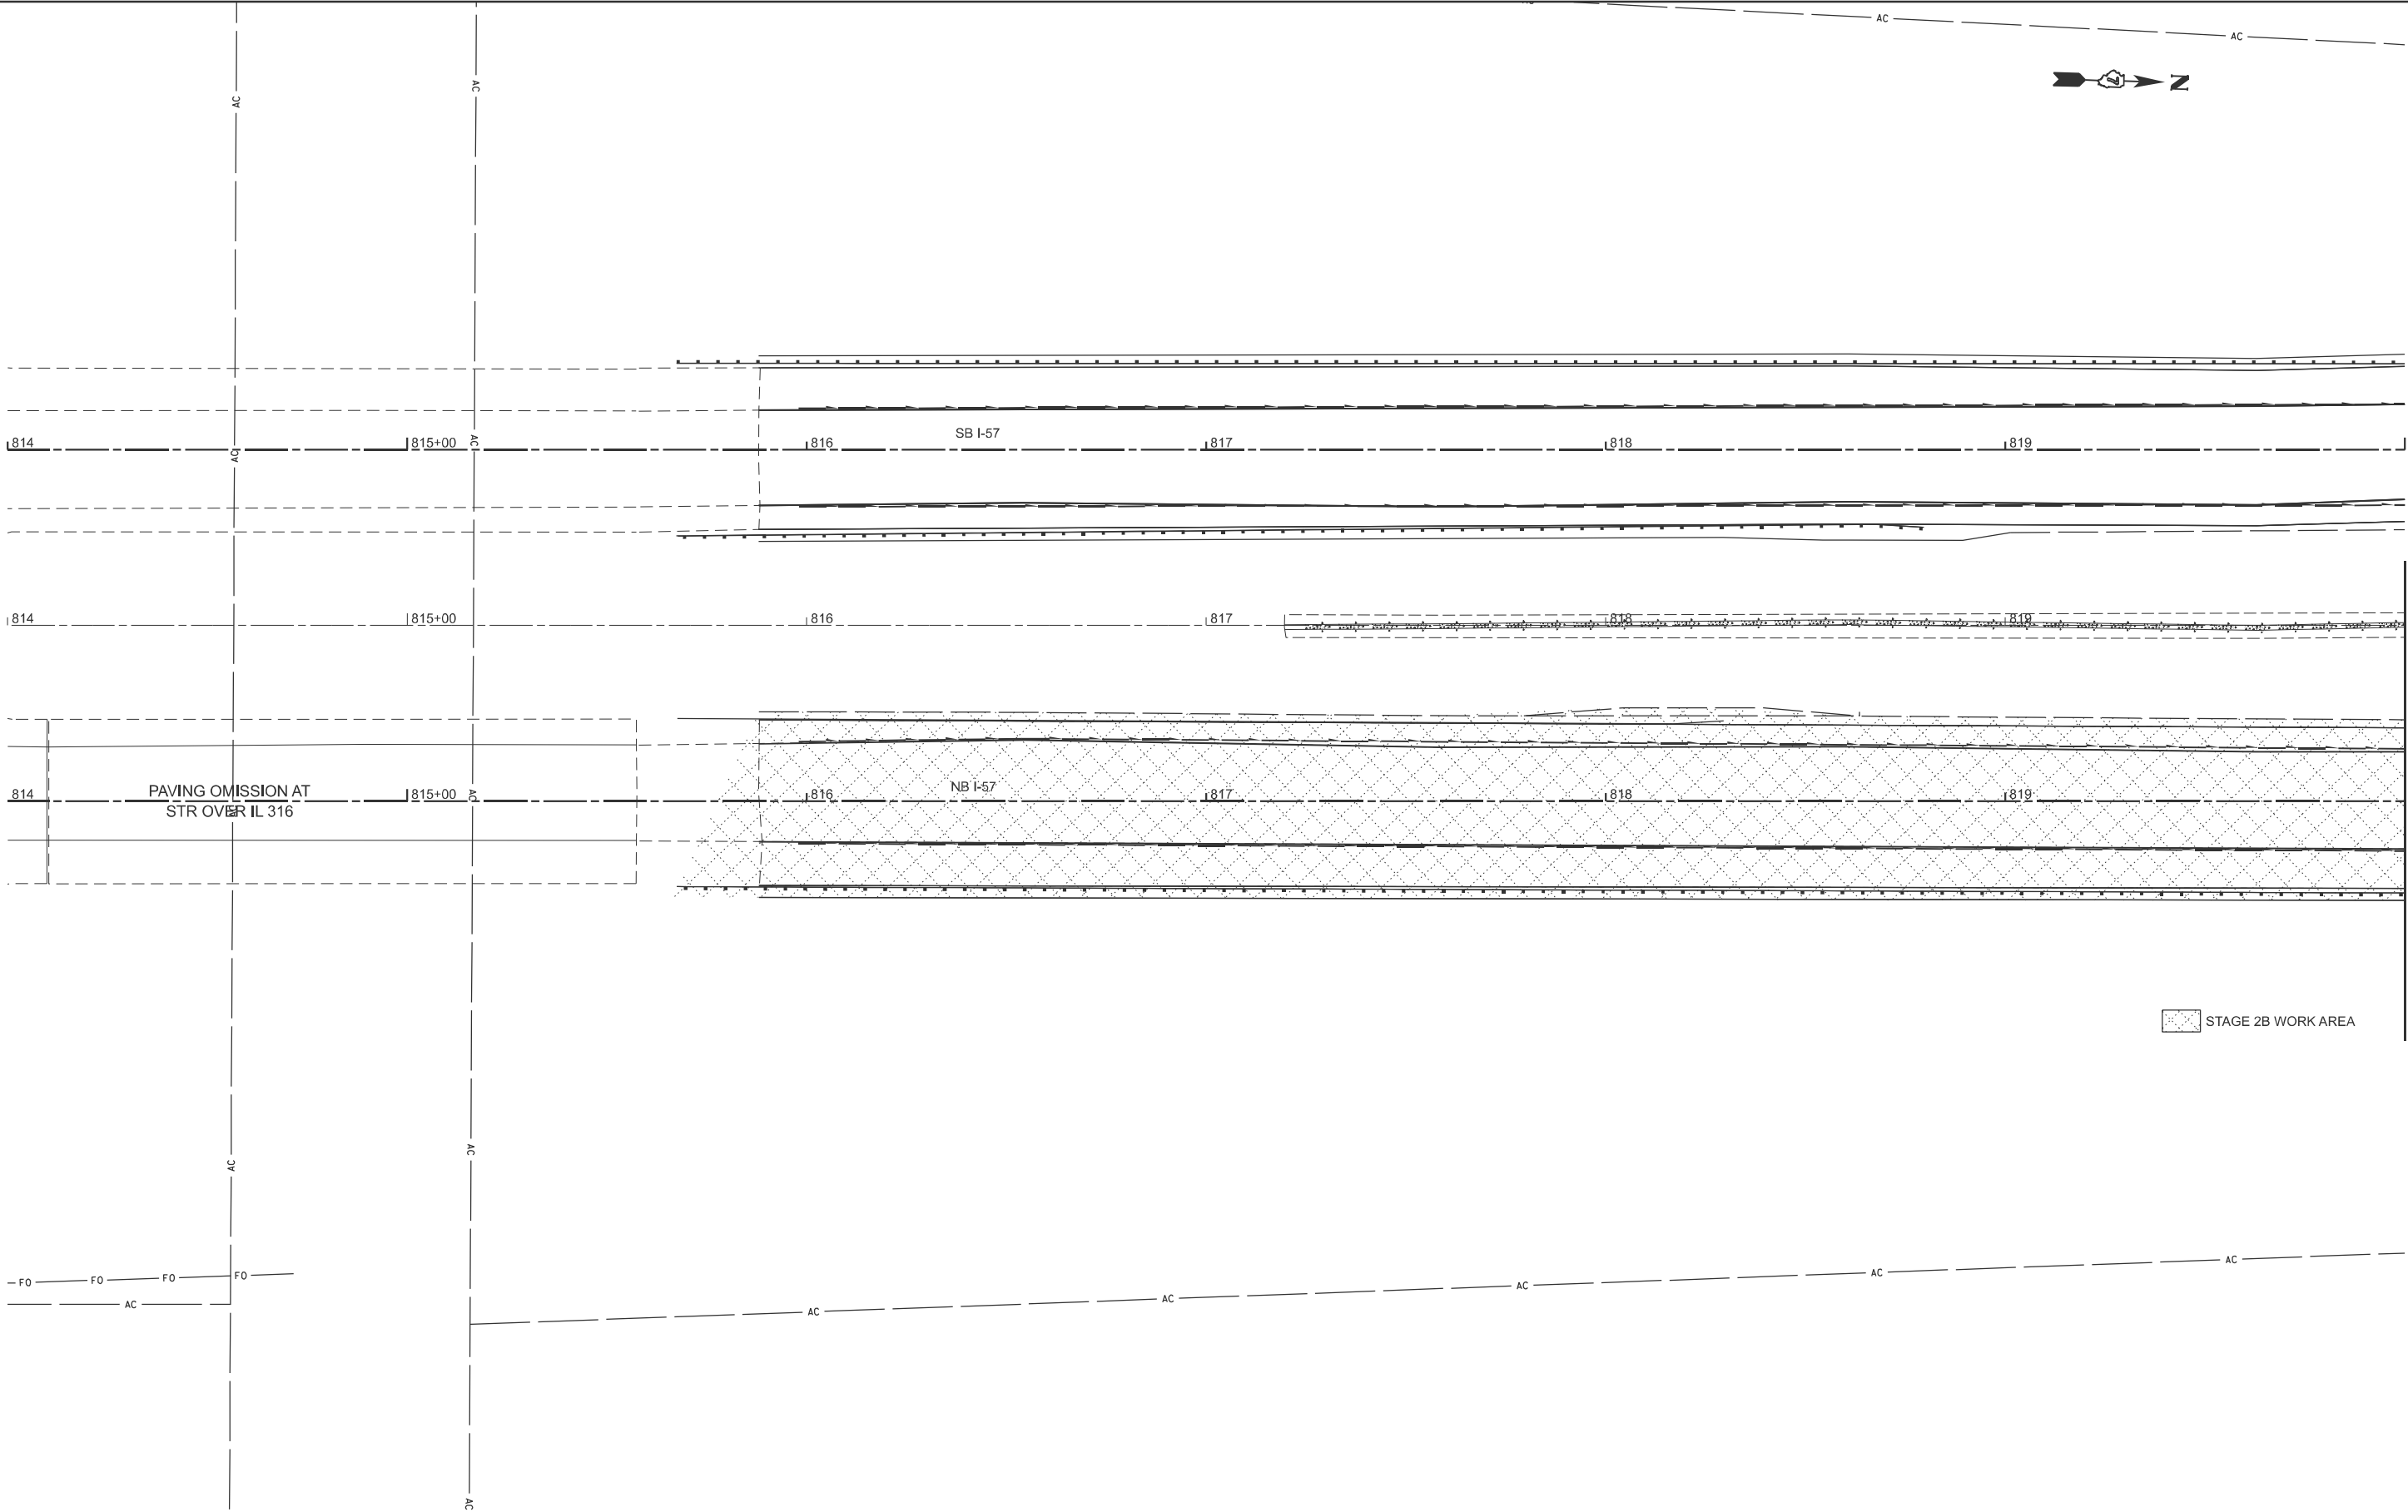

MATCHLINE STA. 820+00.00

STAGE 2B WORK AREA


USER NAME = kaleb.hirtzel	DESIGNED -	REVISED -
	DRAWN -	REVISED -
PLOT SCALE = \$SCALE\$	CHECKED -	REVISED -
PLOT DATE = 8/19/2024	DATE -	REVISED -

STATE OF ILLINOIS
DEPARTMENT OF TRANSPORTATION

STAGING PLANS
STAGE 2B WORK AREA

SCALE: 1"=20' SHEET 12 OF 33 SHEETS STA. 814+00.00 TO STA. 820+00.00

F.A.I RTE.	SECTION	COUNTY	TOTAL SHEETS	SHEET NO.
57	(15-22HB-4)BR (15-22)R	COLES	1086	246
CONTRACT NO. 74435				
ILLINOIS FED. AID PROJECT				

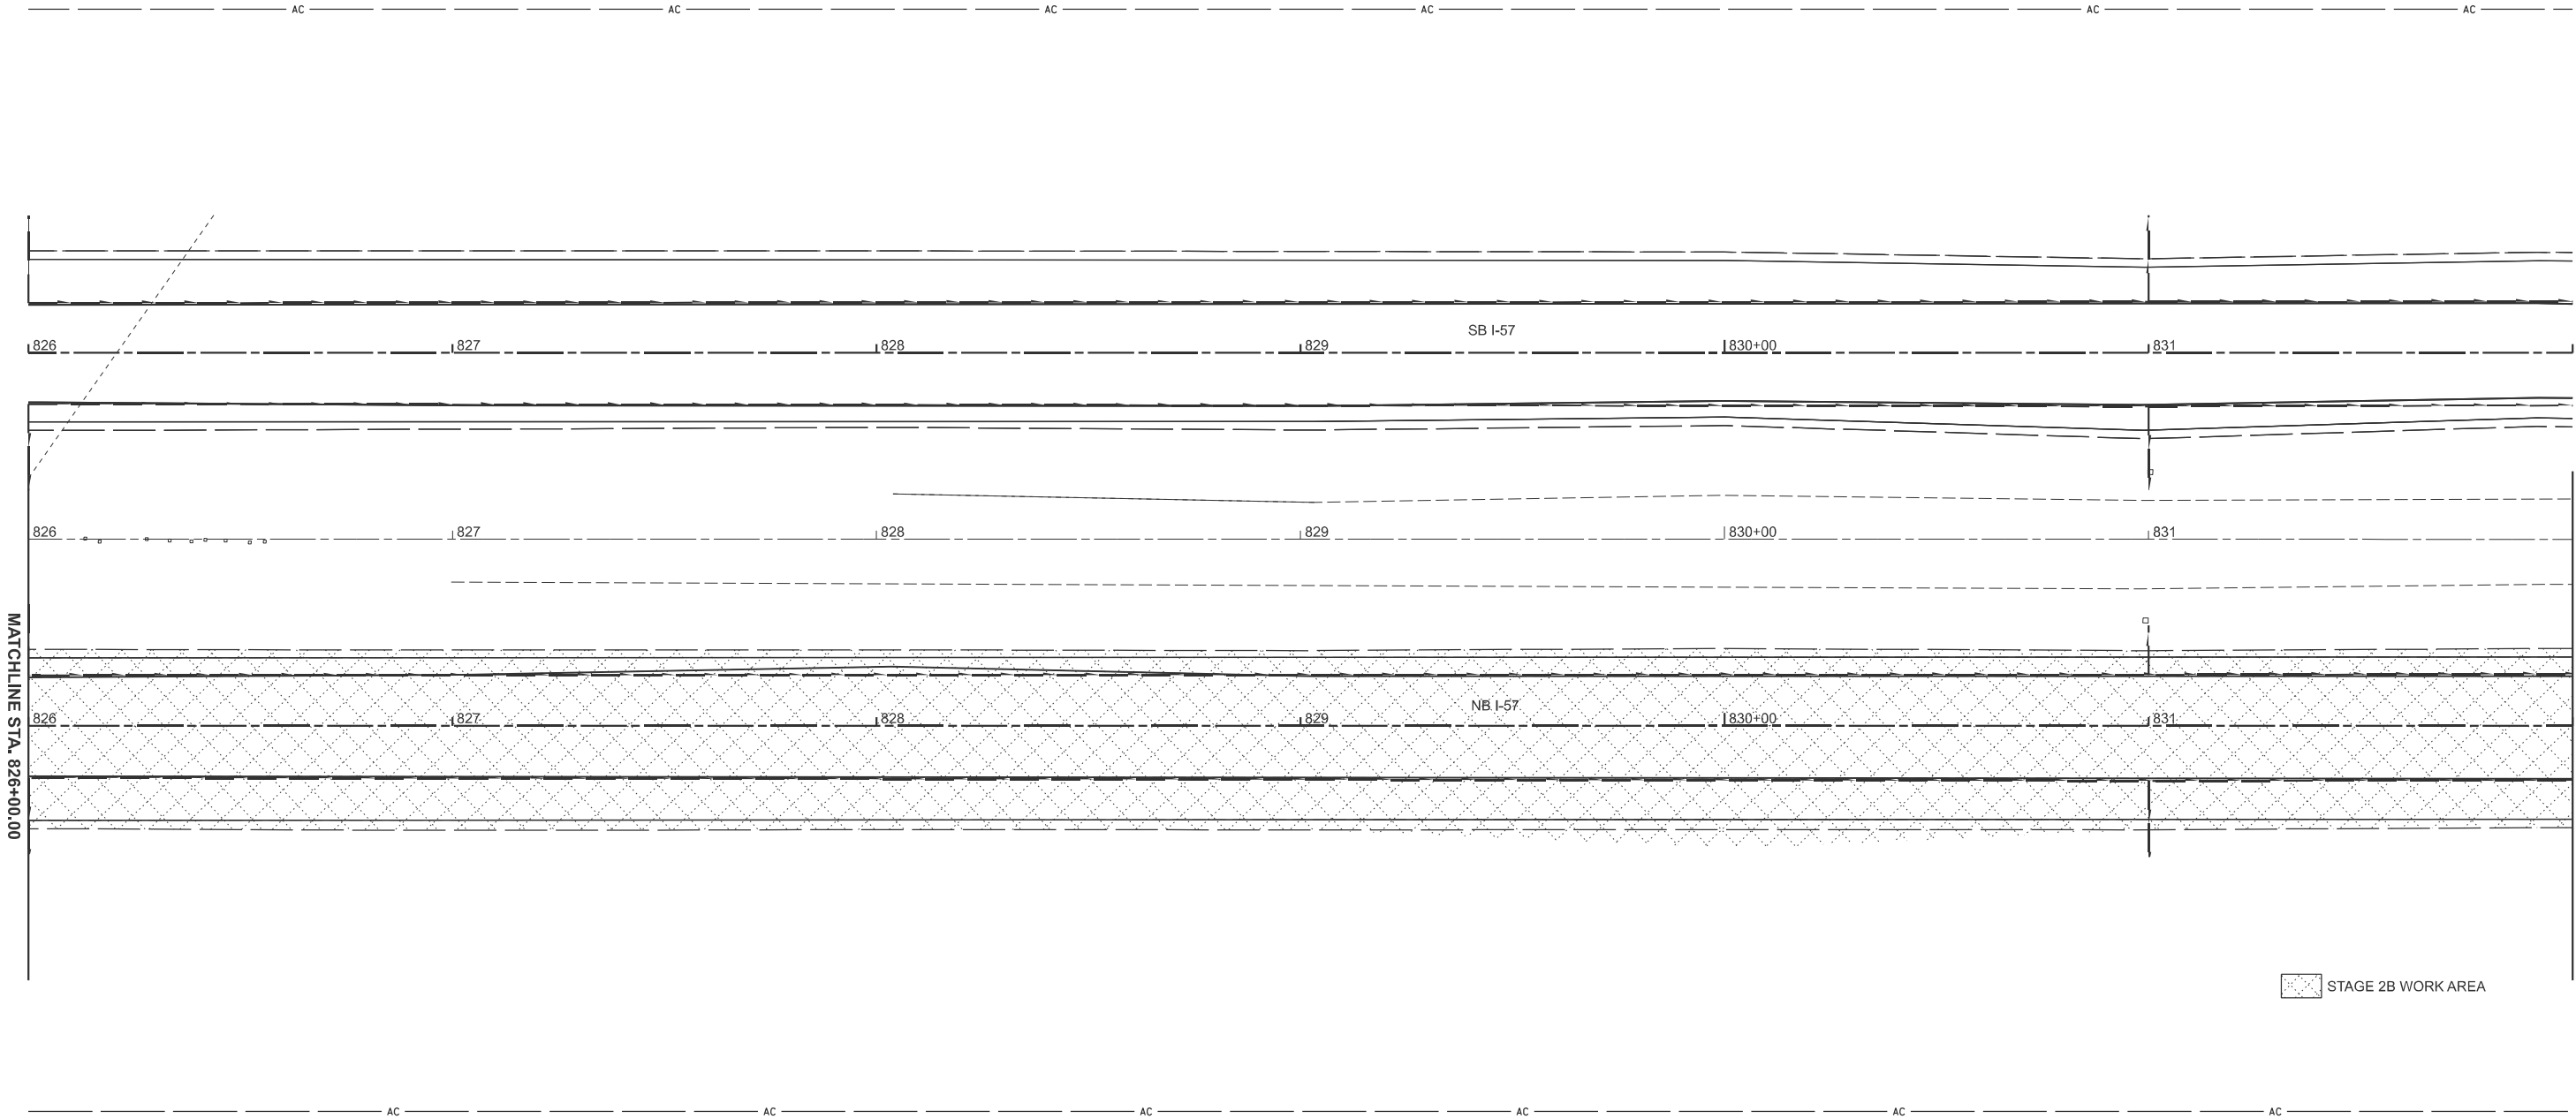

STAGE 2B WORK AREA

MODEL: P1NB57 - Stage 2B-8 [Sheet]
FILE NAME: c:\p\work\p1nb57\hrtzel\ud852852\D774435-sheets\Staging-Stage2B.dgn


USER NAME = kaleb.hirtzel	DESIGNED -	REVISED -
	DRAWN -	REVISED -
PLOT SCALE = \$SCALE\$	CHECKED -	REVISED -
PLOT DATE = 8/19/2024	DATE -	REVISED -

STATE OF ILLINOIS
DEPARTMENT OF TRANSPORTATION

STAGING PLANS
STAGE 2B WORK AREA

SCALE: 1"=20' SHEET 14 OF 33 SHEETS STA. 826+00.00 TO STA. 832+00.00

F.A.I RTE.	SECTION	COUNTY	TOTAL SHEETS	SHEET NO.
57	(15-22HB-4)BR (15-22)R	COLES	1086	248
CONTRACT NO. 74435				
ILLINOIS FED. AID PROJECT				

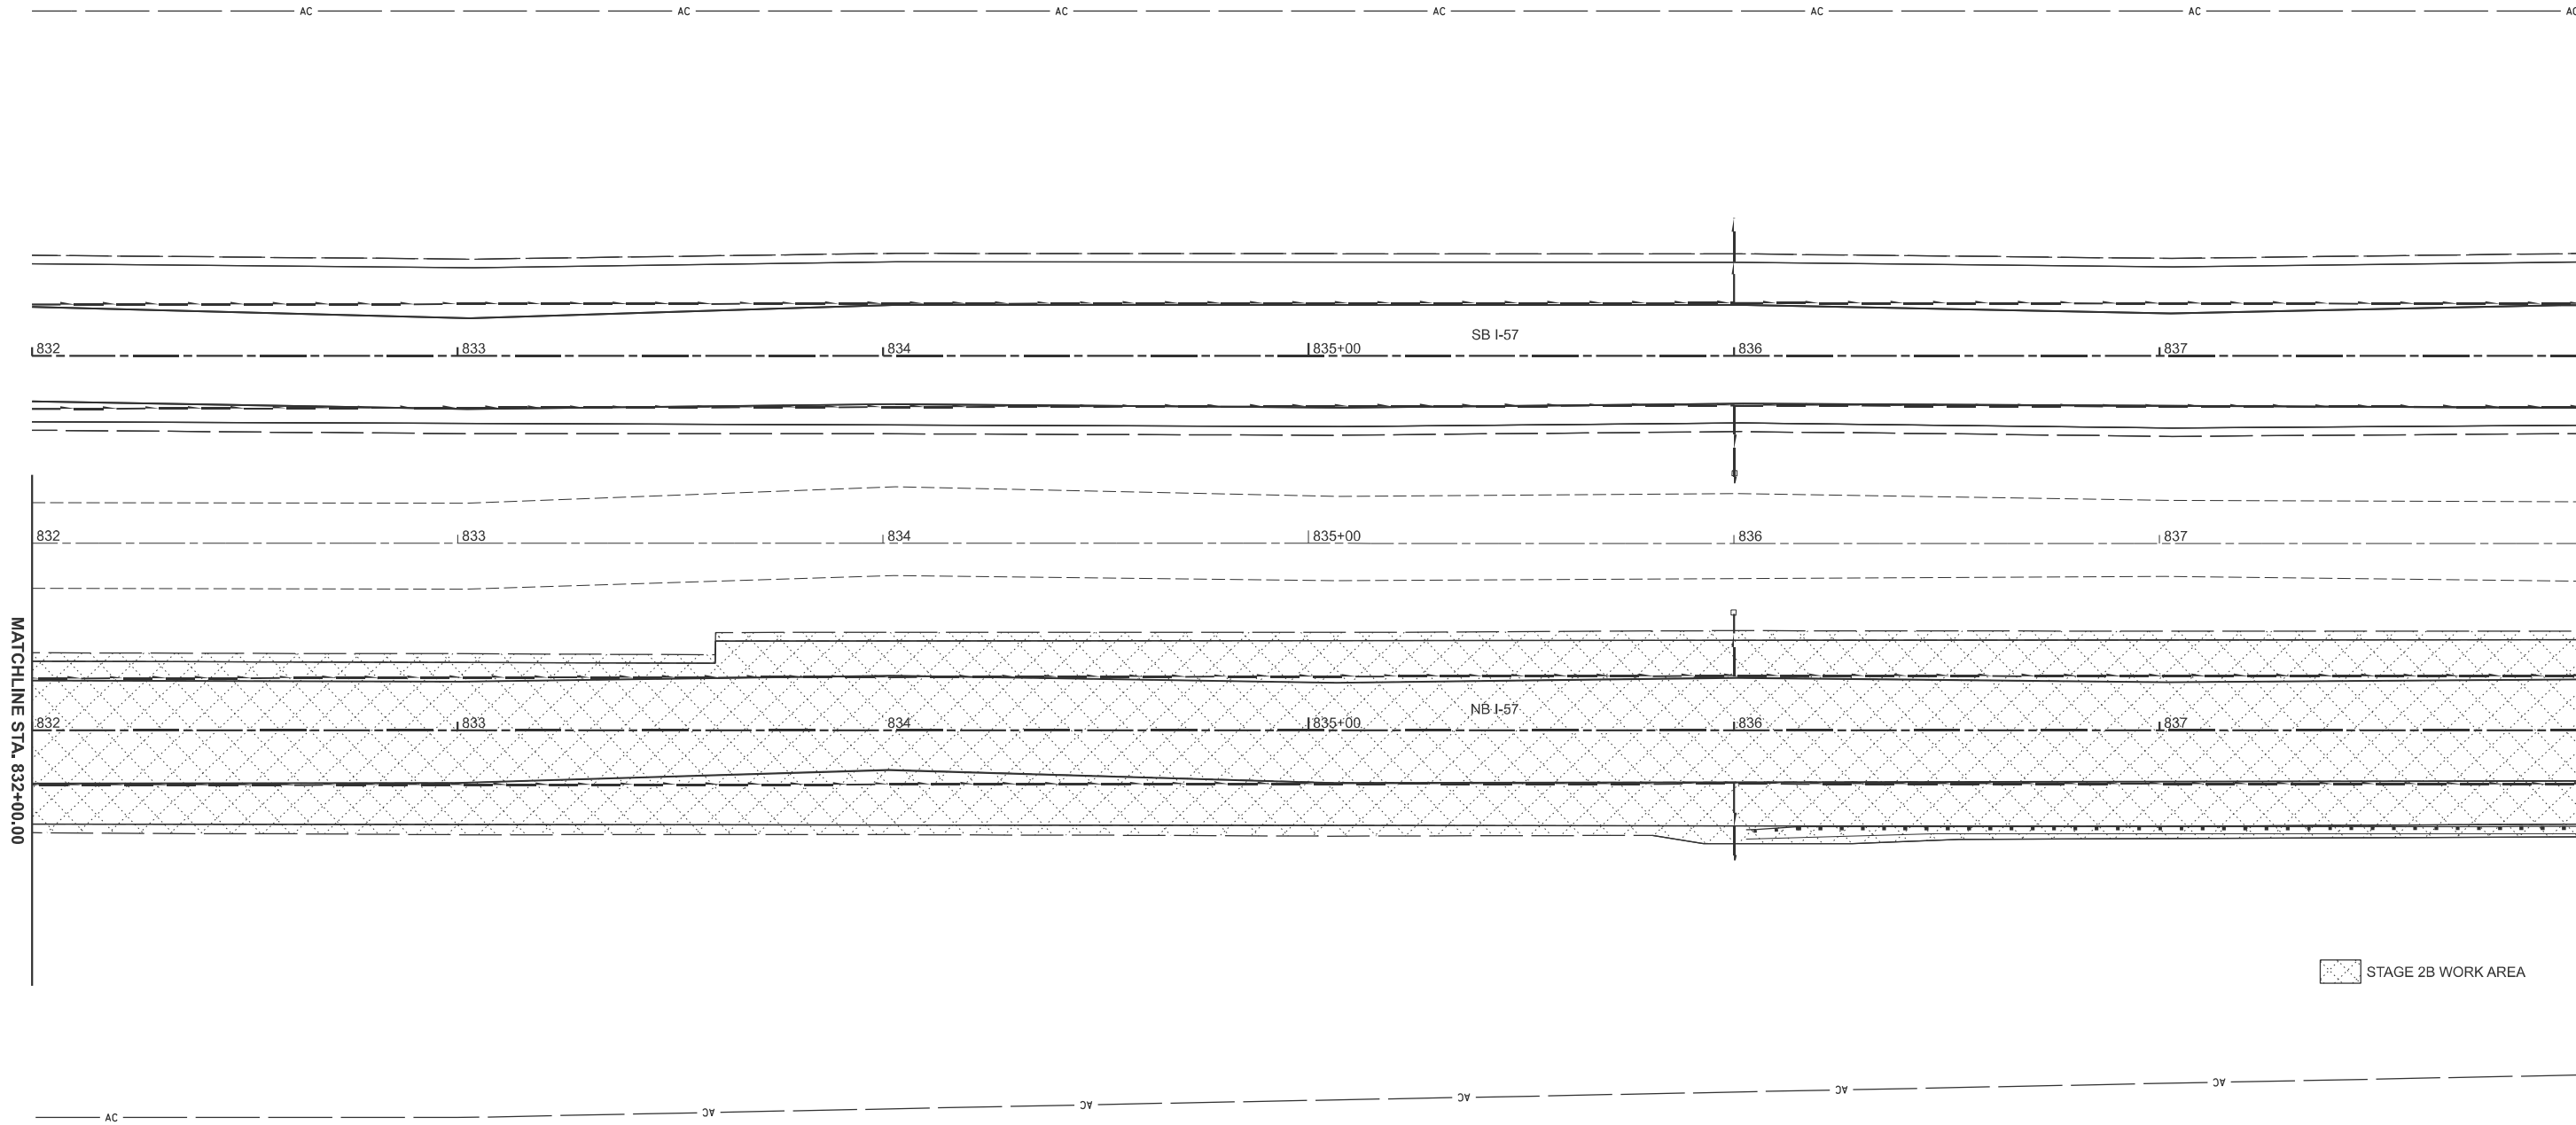

MAILCHINE SIA. 838+00.00

MODEL: PrNB57 - Stage 2B-9 [Sheet]
FILE NAME: c:\pw work\pwwidort\hirtzel\ld0852852\ld774435-sheets-Staging-Stage2B.dgn


USER NAME = kaleb.hirtzel	DESIGNED -	REVISED -
	DRAWN -	REVISED -
PLOT SCALE = \$SCALE\$	CHECKED -	REVISED -
PLOT DATE = 8/19/2024	DATE -	REVISED -

STATE OF ILLINOIS
DEPARTMENT OF TRANSPORTATION

STAGING PLANS
STAGE 2B WORK AREA

SCALE: 1"=20'	SHEET 15	OF 33	SHEETS	STA. 832+00.00	TO STA. 838+00.00
---------------	----------	-------	--------	----------------	-------------------

F.A.I RTE.	SECTION	COUNTY	TOTAL SHEETS	SHEET NO.
57	(15-22HB-4)BR (15-22)R	COLES	1086	249
		CONTRACT NO. 74435		
		ILLINOIS	FED. AID PROJECT	

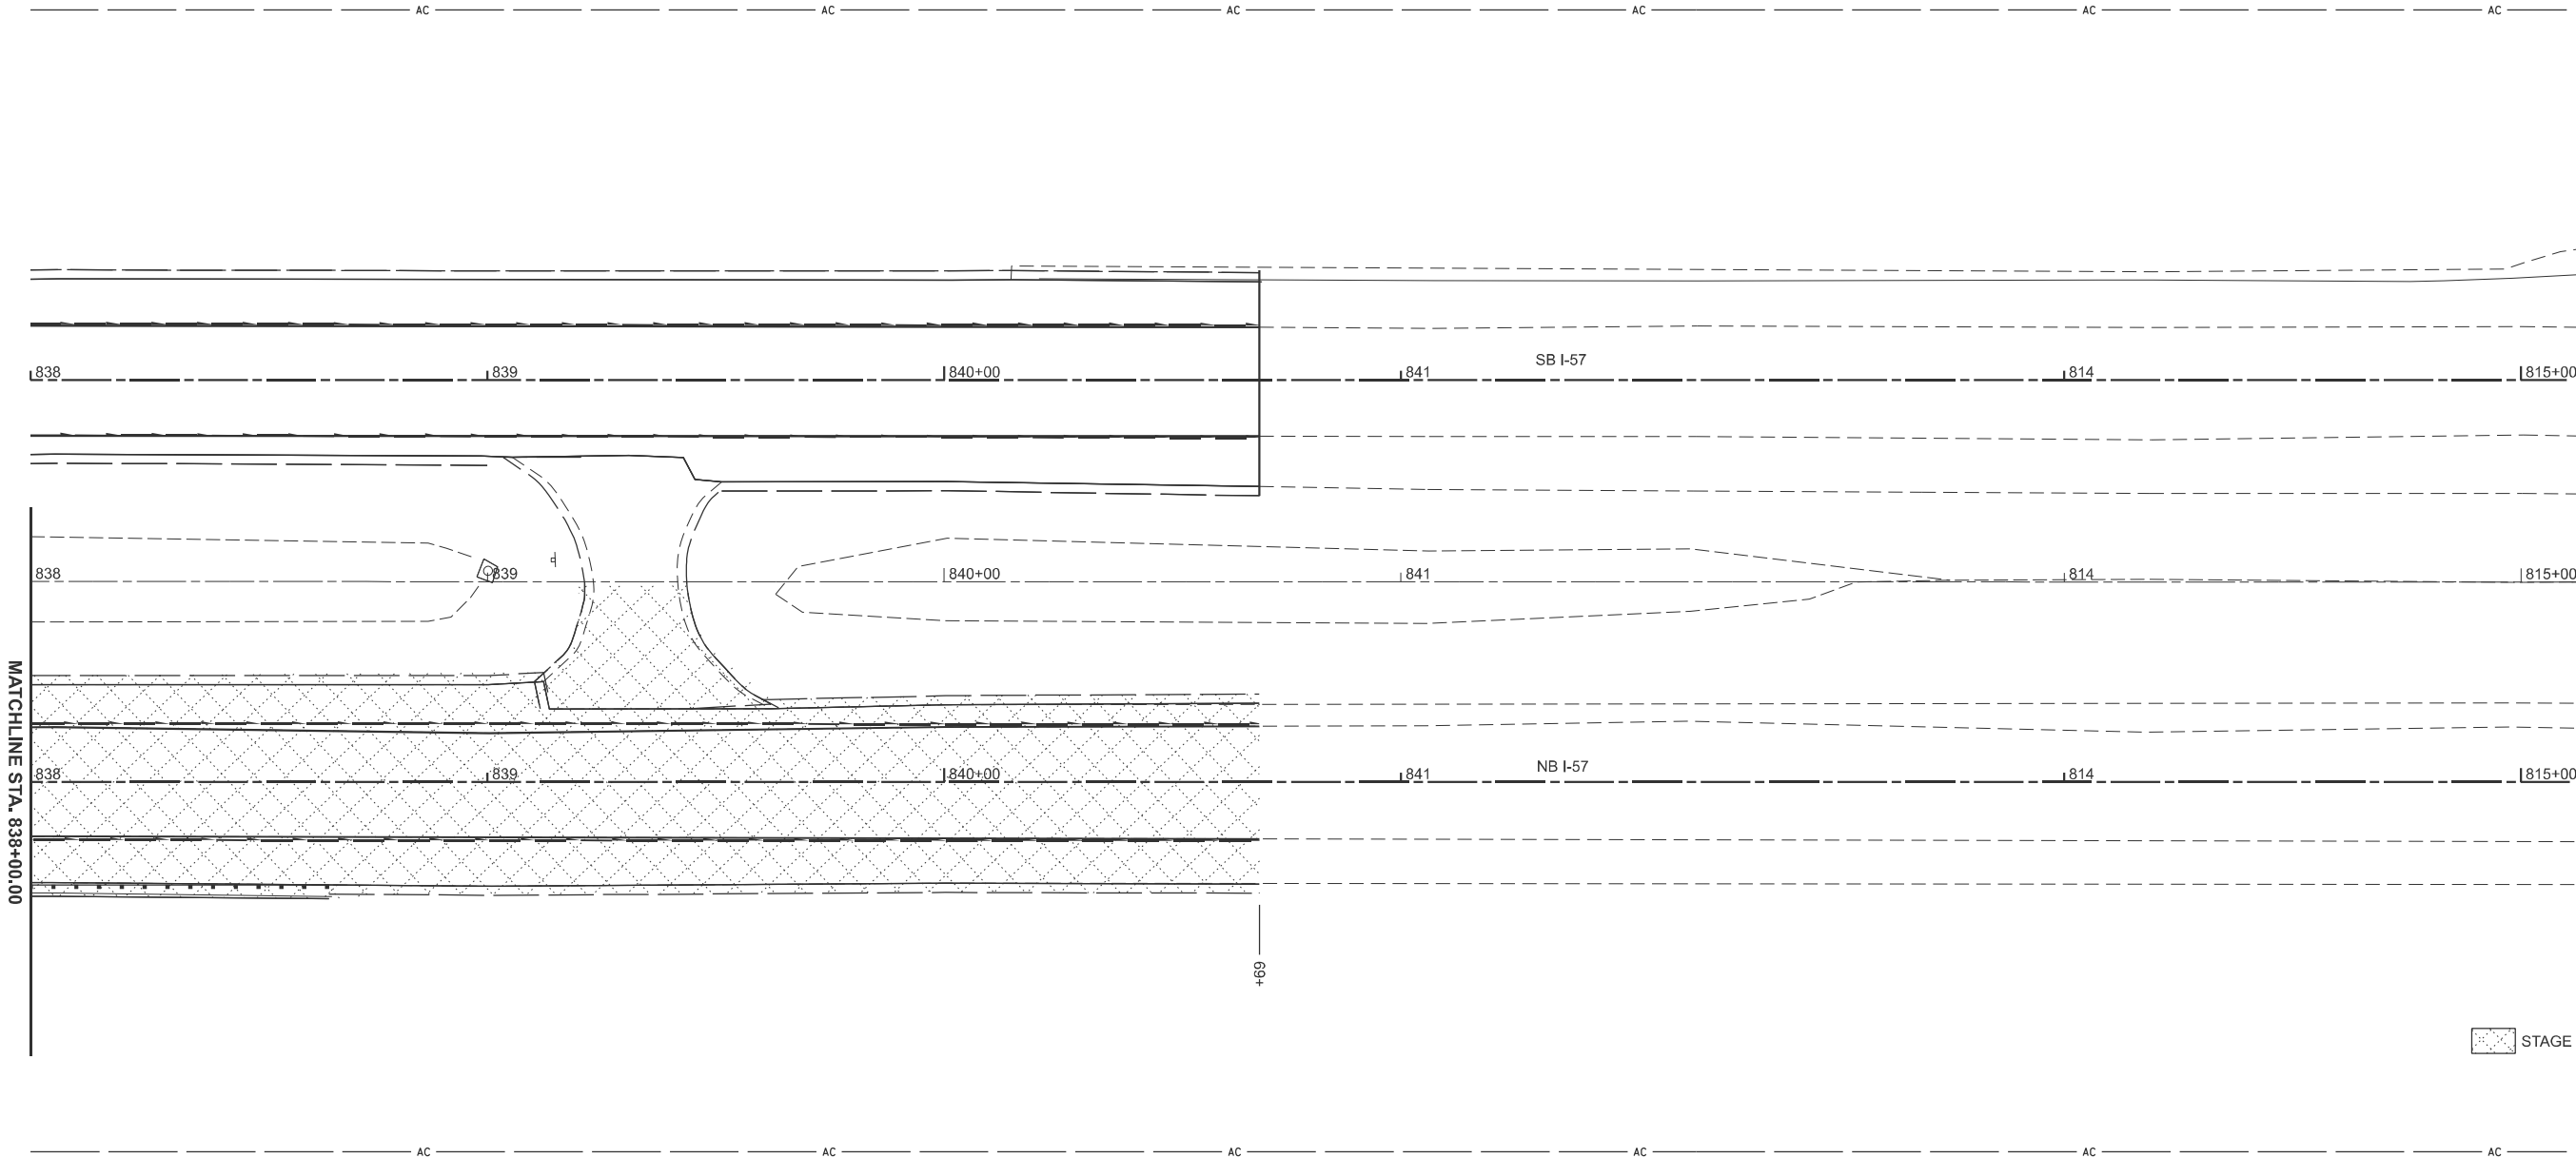


MATCHLINE STA. 838+00.00

MODEL: P1NB57 - Stage 2B-10 (Sheet)
FILE NAME: c:\p\work\hrtz\hrtz\k\0852852\0774435-sheets\Staging-Stage2B.dgn

	USER NAME = kaleb.hirtzel	DESIGNED -	REVISED -	STATE OF ILLINOIS DEPARTMENT OF TRANSPORTATION	STAGING PLANS STAGE 2B WORK AREA			F.A.I RTE.	SECTION	COUNTY	TOTAL SHEETS	SHEET NO.
	PLOT SCALE = \$SCALE\$	DRAWN -	REVISED -					57	(15-22HB-4)BR (15-22)R	COLES	1086	250
	PLOT DATE = 8/19/2024	CHECKED -	REVISED -		SCALE: 1"=20'			SHEET 16 OF 33 SHEETS			STA. 838+00.00 TO STA. NB I-57 815+54.30	
		DATE -	REVISED -					ILLINOIS FED. AID PROJECT			CONTRACT NO. 74435	

MODEL: PNB57 - NB57 [Sheet]
FILE NAME: c:\p\work\pwb\hrtzel\ud852852\D774435-sheets-Staging-Stage2PavRem.dgn

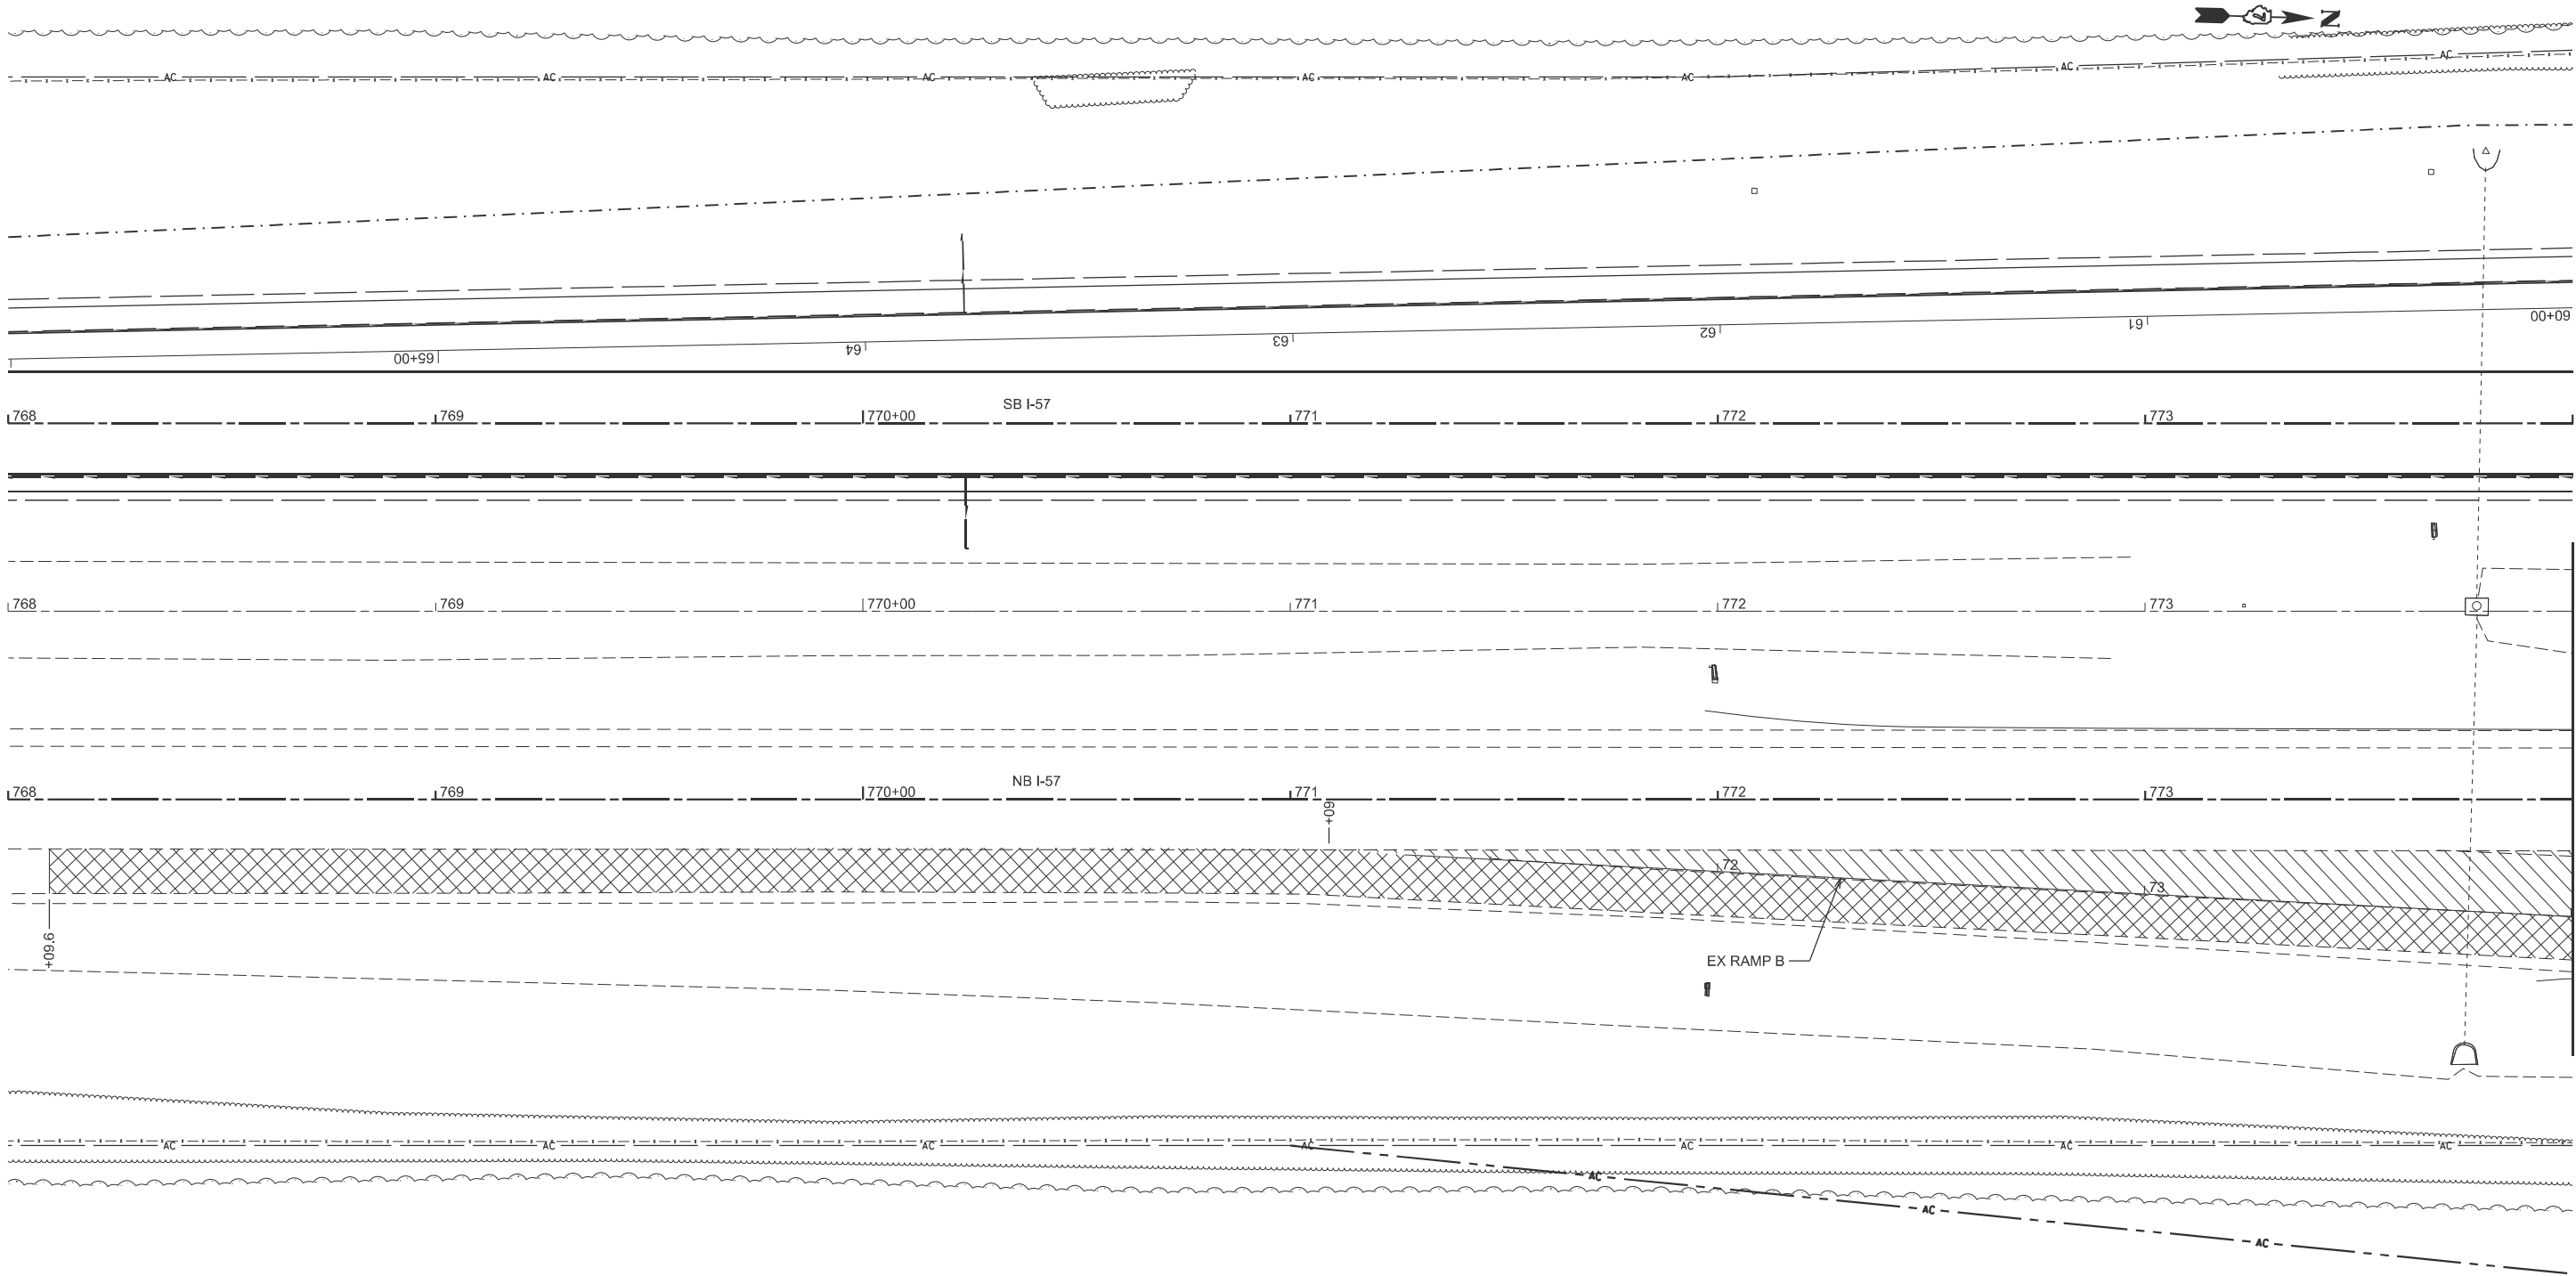

-  PAVEMENT REMOVAL
-  PAVED SHOULDER REMOVAL


USER NAME	= kaleb.hirtzel	DESIGNED	-	REVISED	-
PLOT SCALE	= \$\$SCALE\$	DRAWN	-	REVISED	-
PLOT DATE	= 8/23/2024	CHECKED	-	REVISED	-
		DATE	-	REVISED	-

STATE OF ILLINOIS
DEPARTMENT OF TRANSPORTATION

STAGING PLANS			
STAGE 2 PAVEMENT REMOVAL			
SCALE: 1"=20'	SHEET 17	OF 33 SHEETS	STA. 768+00.00 TO STA. 774+00.00

F.A.I RTE.	SECTION	COUNTY	TOTAL SHEETS	SHEET NO.
57	(15-22HB-4)BR (15-22)R	COLES	1086	251
CONTRACT NO. 74435				
ILLINOIS				FED. AID PROJECT

MODEL: PNB57 - NB58 [Sheet]
FILE NAME: c:\p\work\hrtz\hrtz\kld852852\0774435-sheets-Staging-Stage2PavRem.dgn

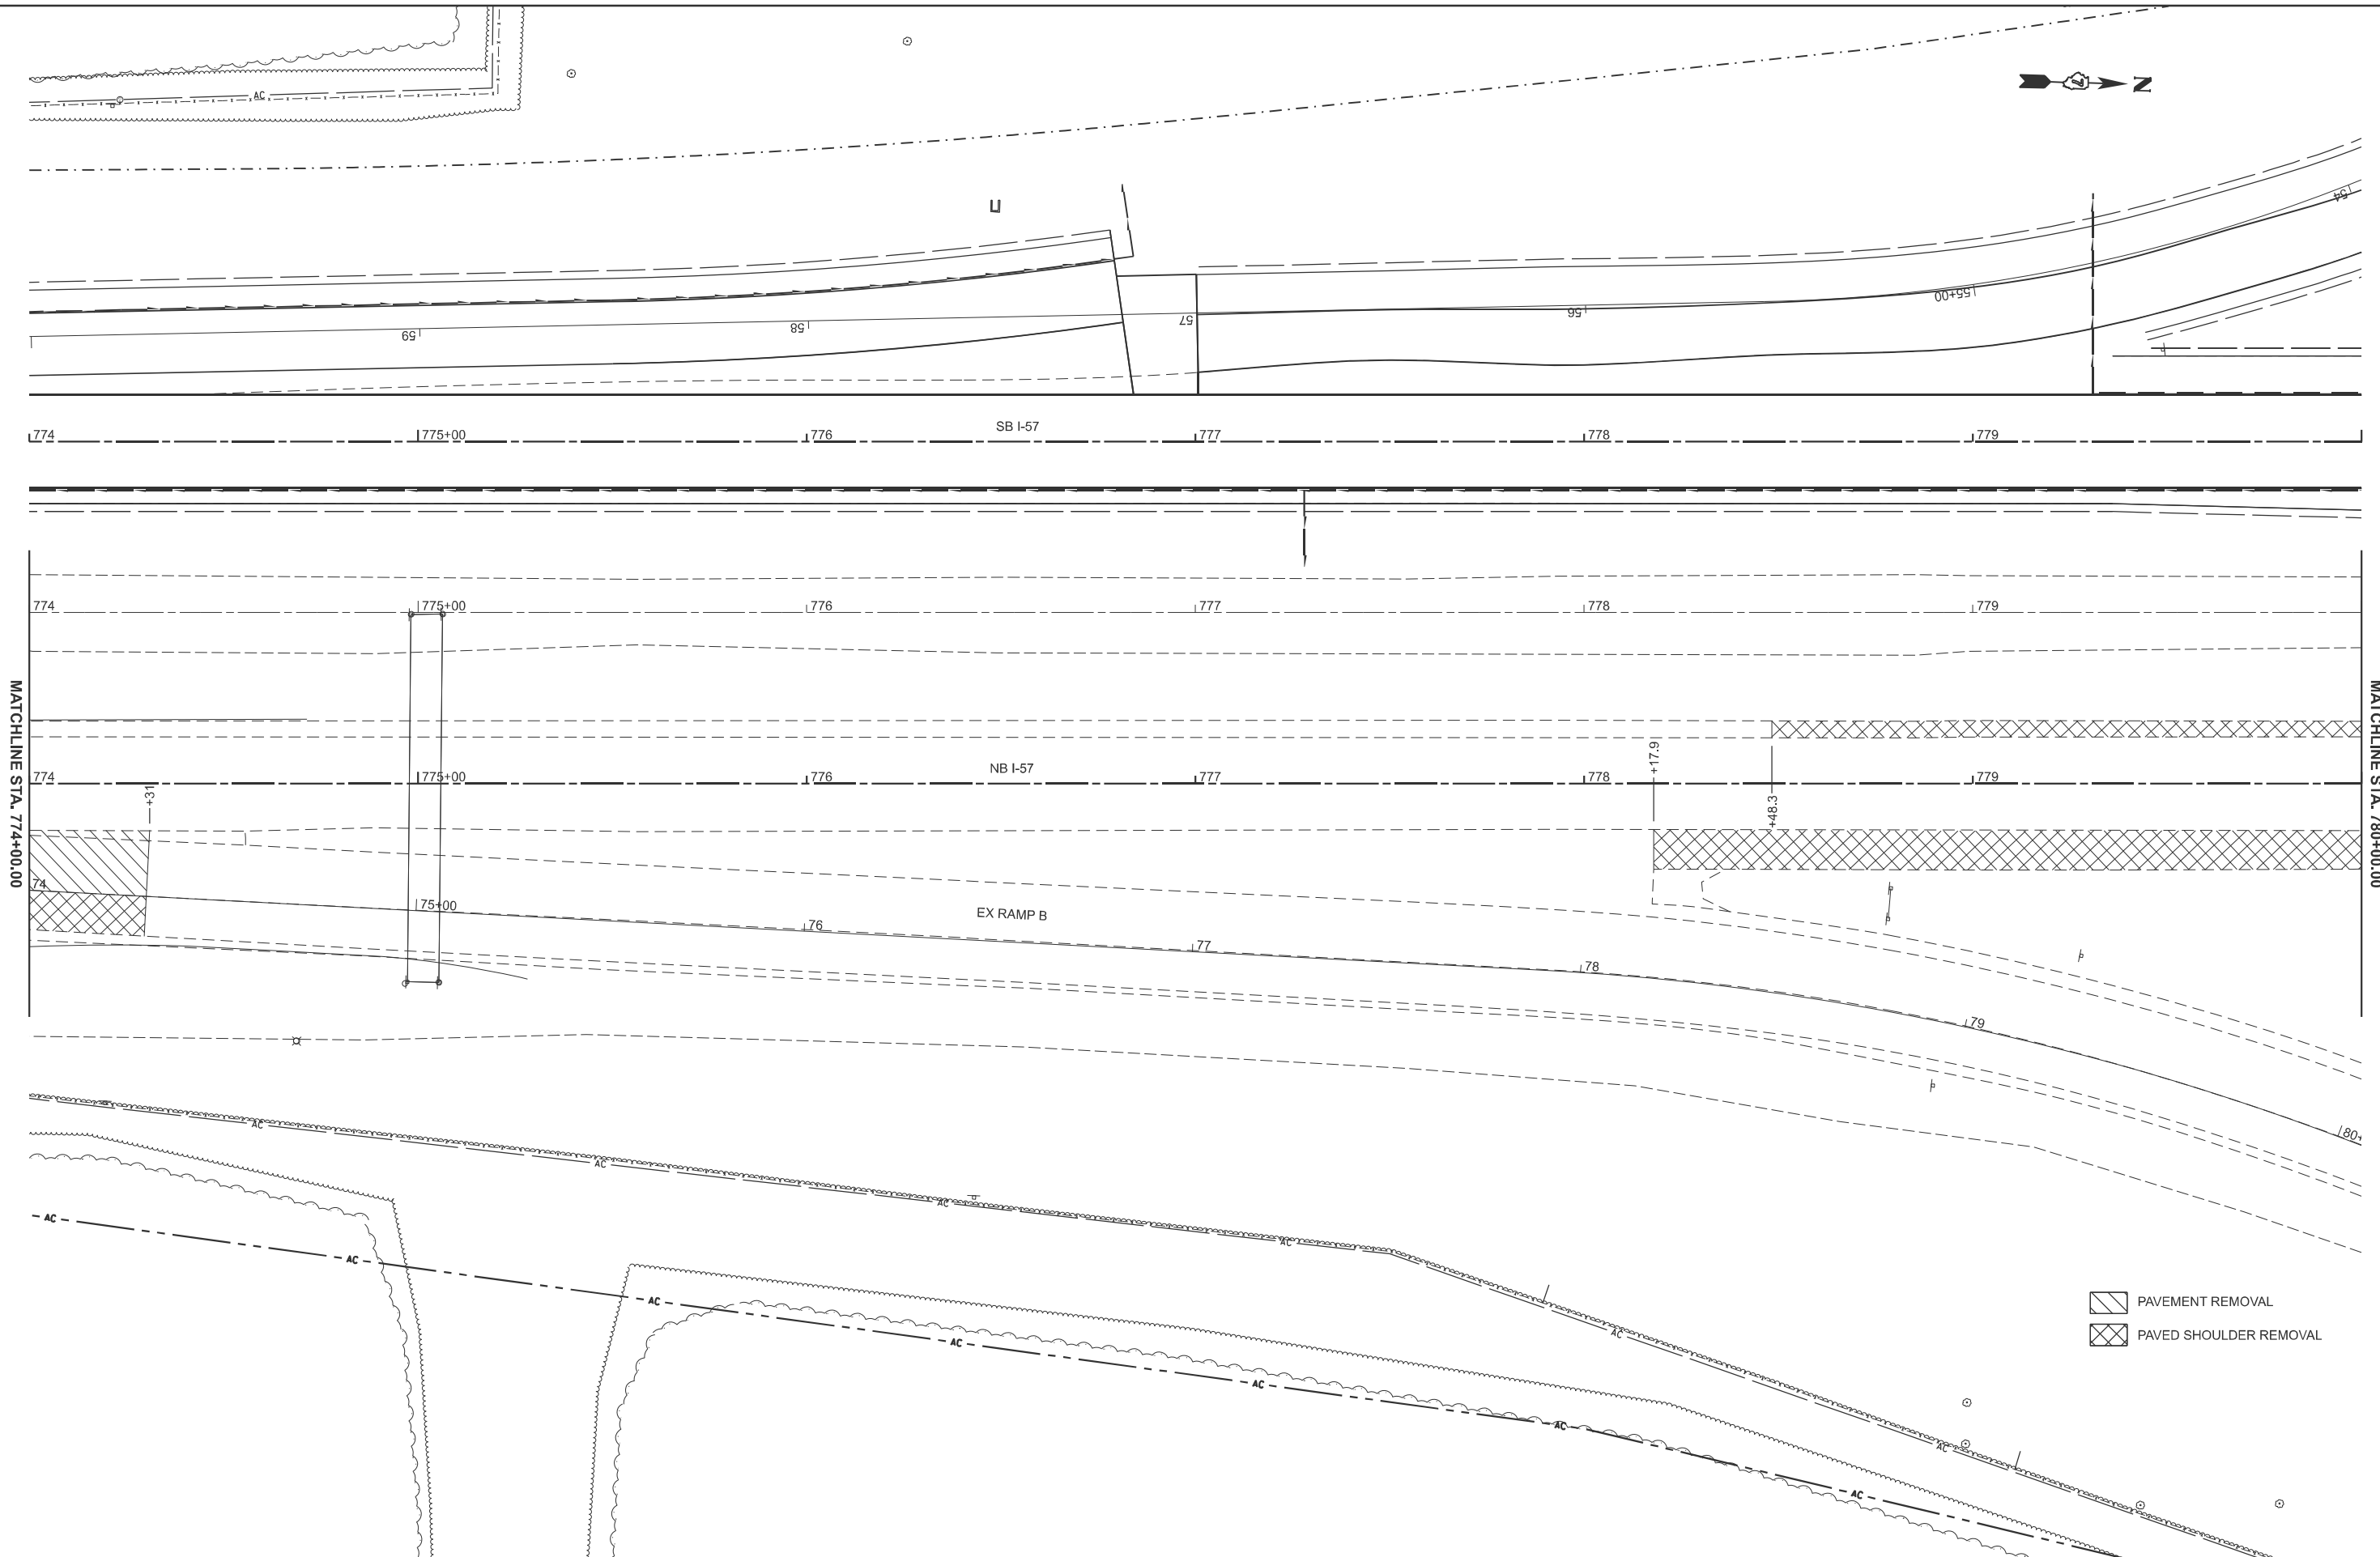

- PAVEMENT REMOVAL
- PAVED SHOULDER REMOVAL

USER NAME	= kaleb.hirtzel	DESIGNED	-	REVISED	-
PLOT SCALE	= \$SCALE\$	DRAWN	-	REVISED	-
PLOT DATE	= 8/19/2024	CHECKED	-	REVISED	-
		DATE	-	REVISED	-


STATE OF ILLINOIS
DEPARTMENT OF TRANSPORTATION

STAGING PLANS
STAGE 2 PAVEMENT REMOVAL

SCALE: 1"=20' SHEET 18 OF 33 SHEETS STA. 774+00.00 TO STA. 780+00.00

F.A.I RTE.	SECTION	COUNTY	TOTAL SHEETS	SHEET NO.
57	(15-22HB-4)BR (15-22)R	COLES	1086	252
CONTRACT NO. 74435				
ILLINOIS FED. AID PROJECT				

MODEL: P:\NB57 - NB59 [Sheet]
FILE NAME: c:\p\work\p\work\hrtz\k\0852852\0774435-sheets-Staging-Stage2PavRem.dgn

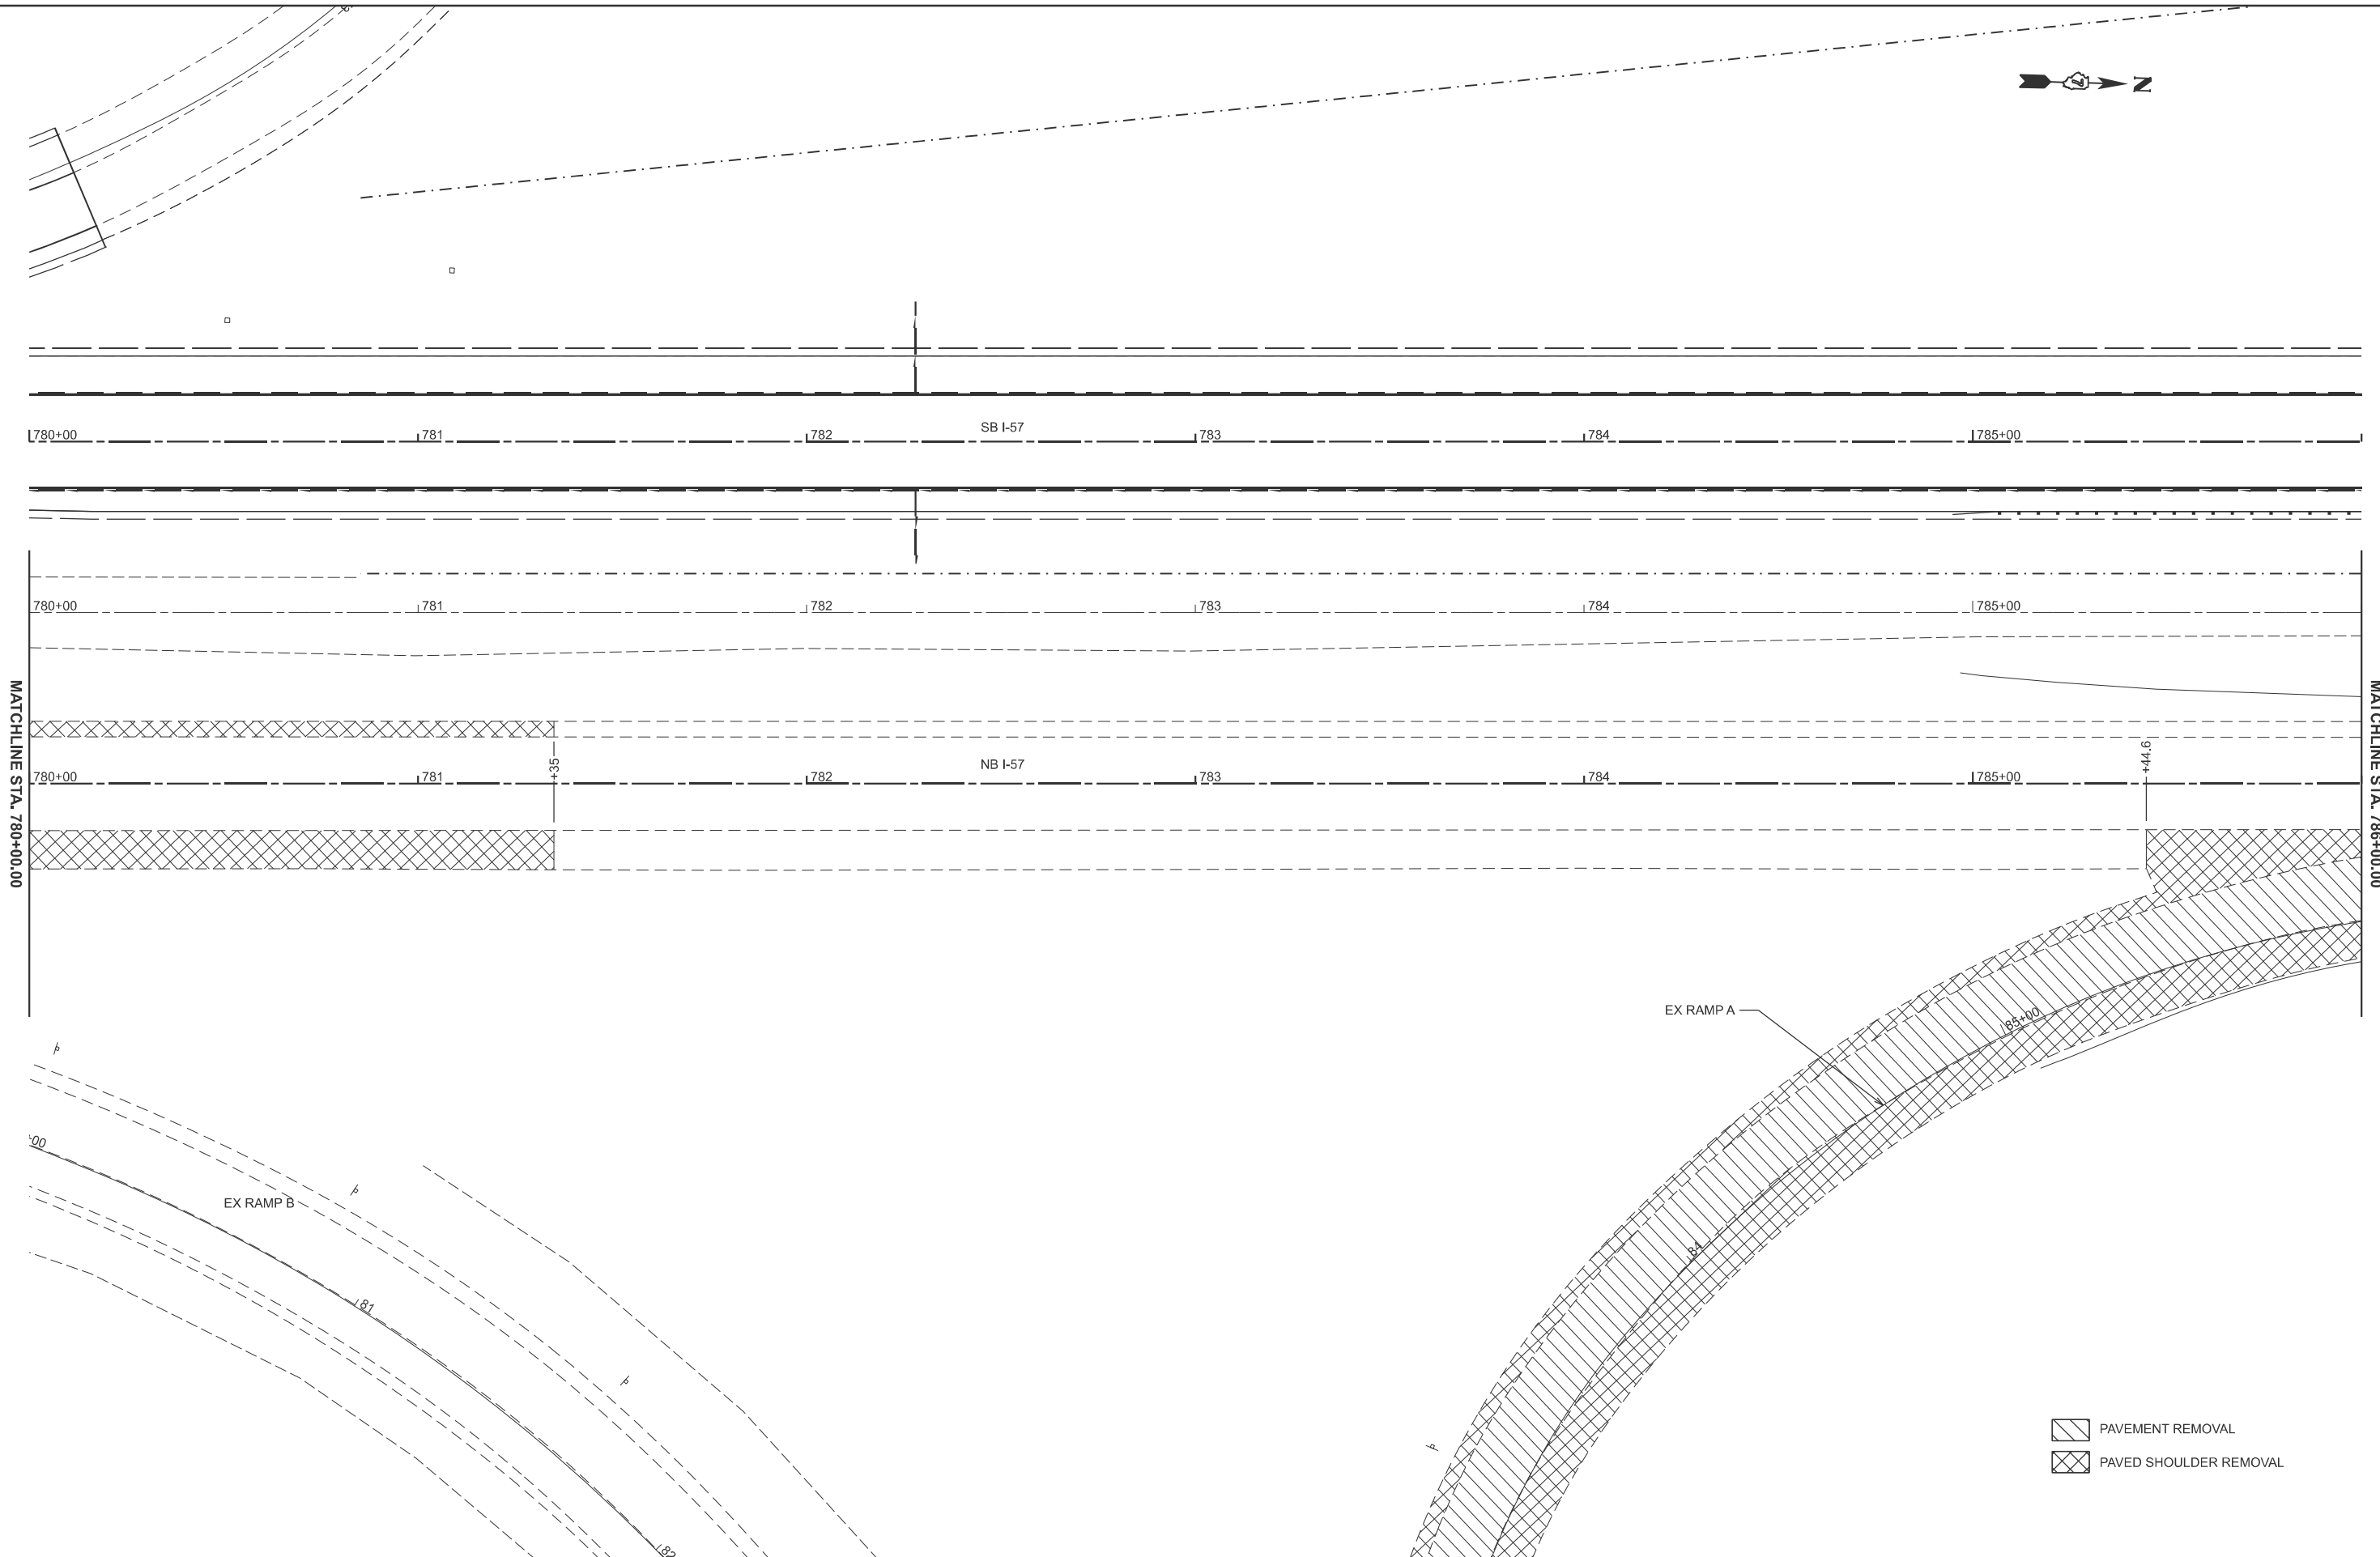

- PAVEMENT REMOVAL
- PAVED SHOULDER REMOVAL


USER NAME	= kaleb.hirtzel	DESIGNED	-	REVISED	-
DRAWN	-	REVISIONS	-	REVISED	-
PLOT SCALE	= \$\$SCALE\$	CHECKED	-	REVISED	-
PLOT DATE	= 8/19/2024	DATE	-	REVISED	-

STATE OF ILLINOIS
DEPARTMENT OF TRANSPORTATION

STAGING PLANS STAGE 2 PAVEMENT REMOVAL			
SCALE: 1"=20'	SHEET 19	OF 33 SHEETS	STA. 780+00.00 TO STA. 786+00.00

F.A.I RTE.	SECTION	COUNTY	TOTAL SHEETS	SHEET NO.
57	(15-22HB-4)BR (15-22)R	COLES	1086	253
CONTRACT NO. 74435				
ILLINOIS FED. AID PROJECT				

MODEL: P1NB57 - NB60 [Sheet]
FILE NAME: c:\p\work\p1nb57\hrtz\k\ud852852\0774435-sheets\Staging-Stage2PavRem.dgn

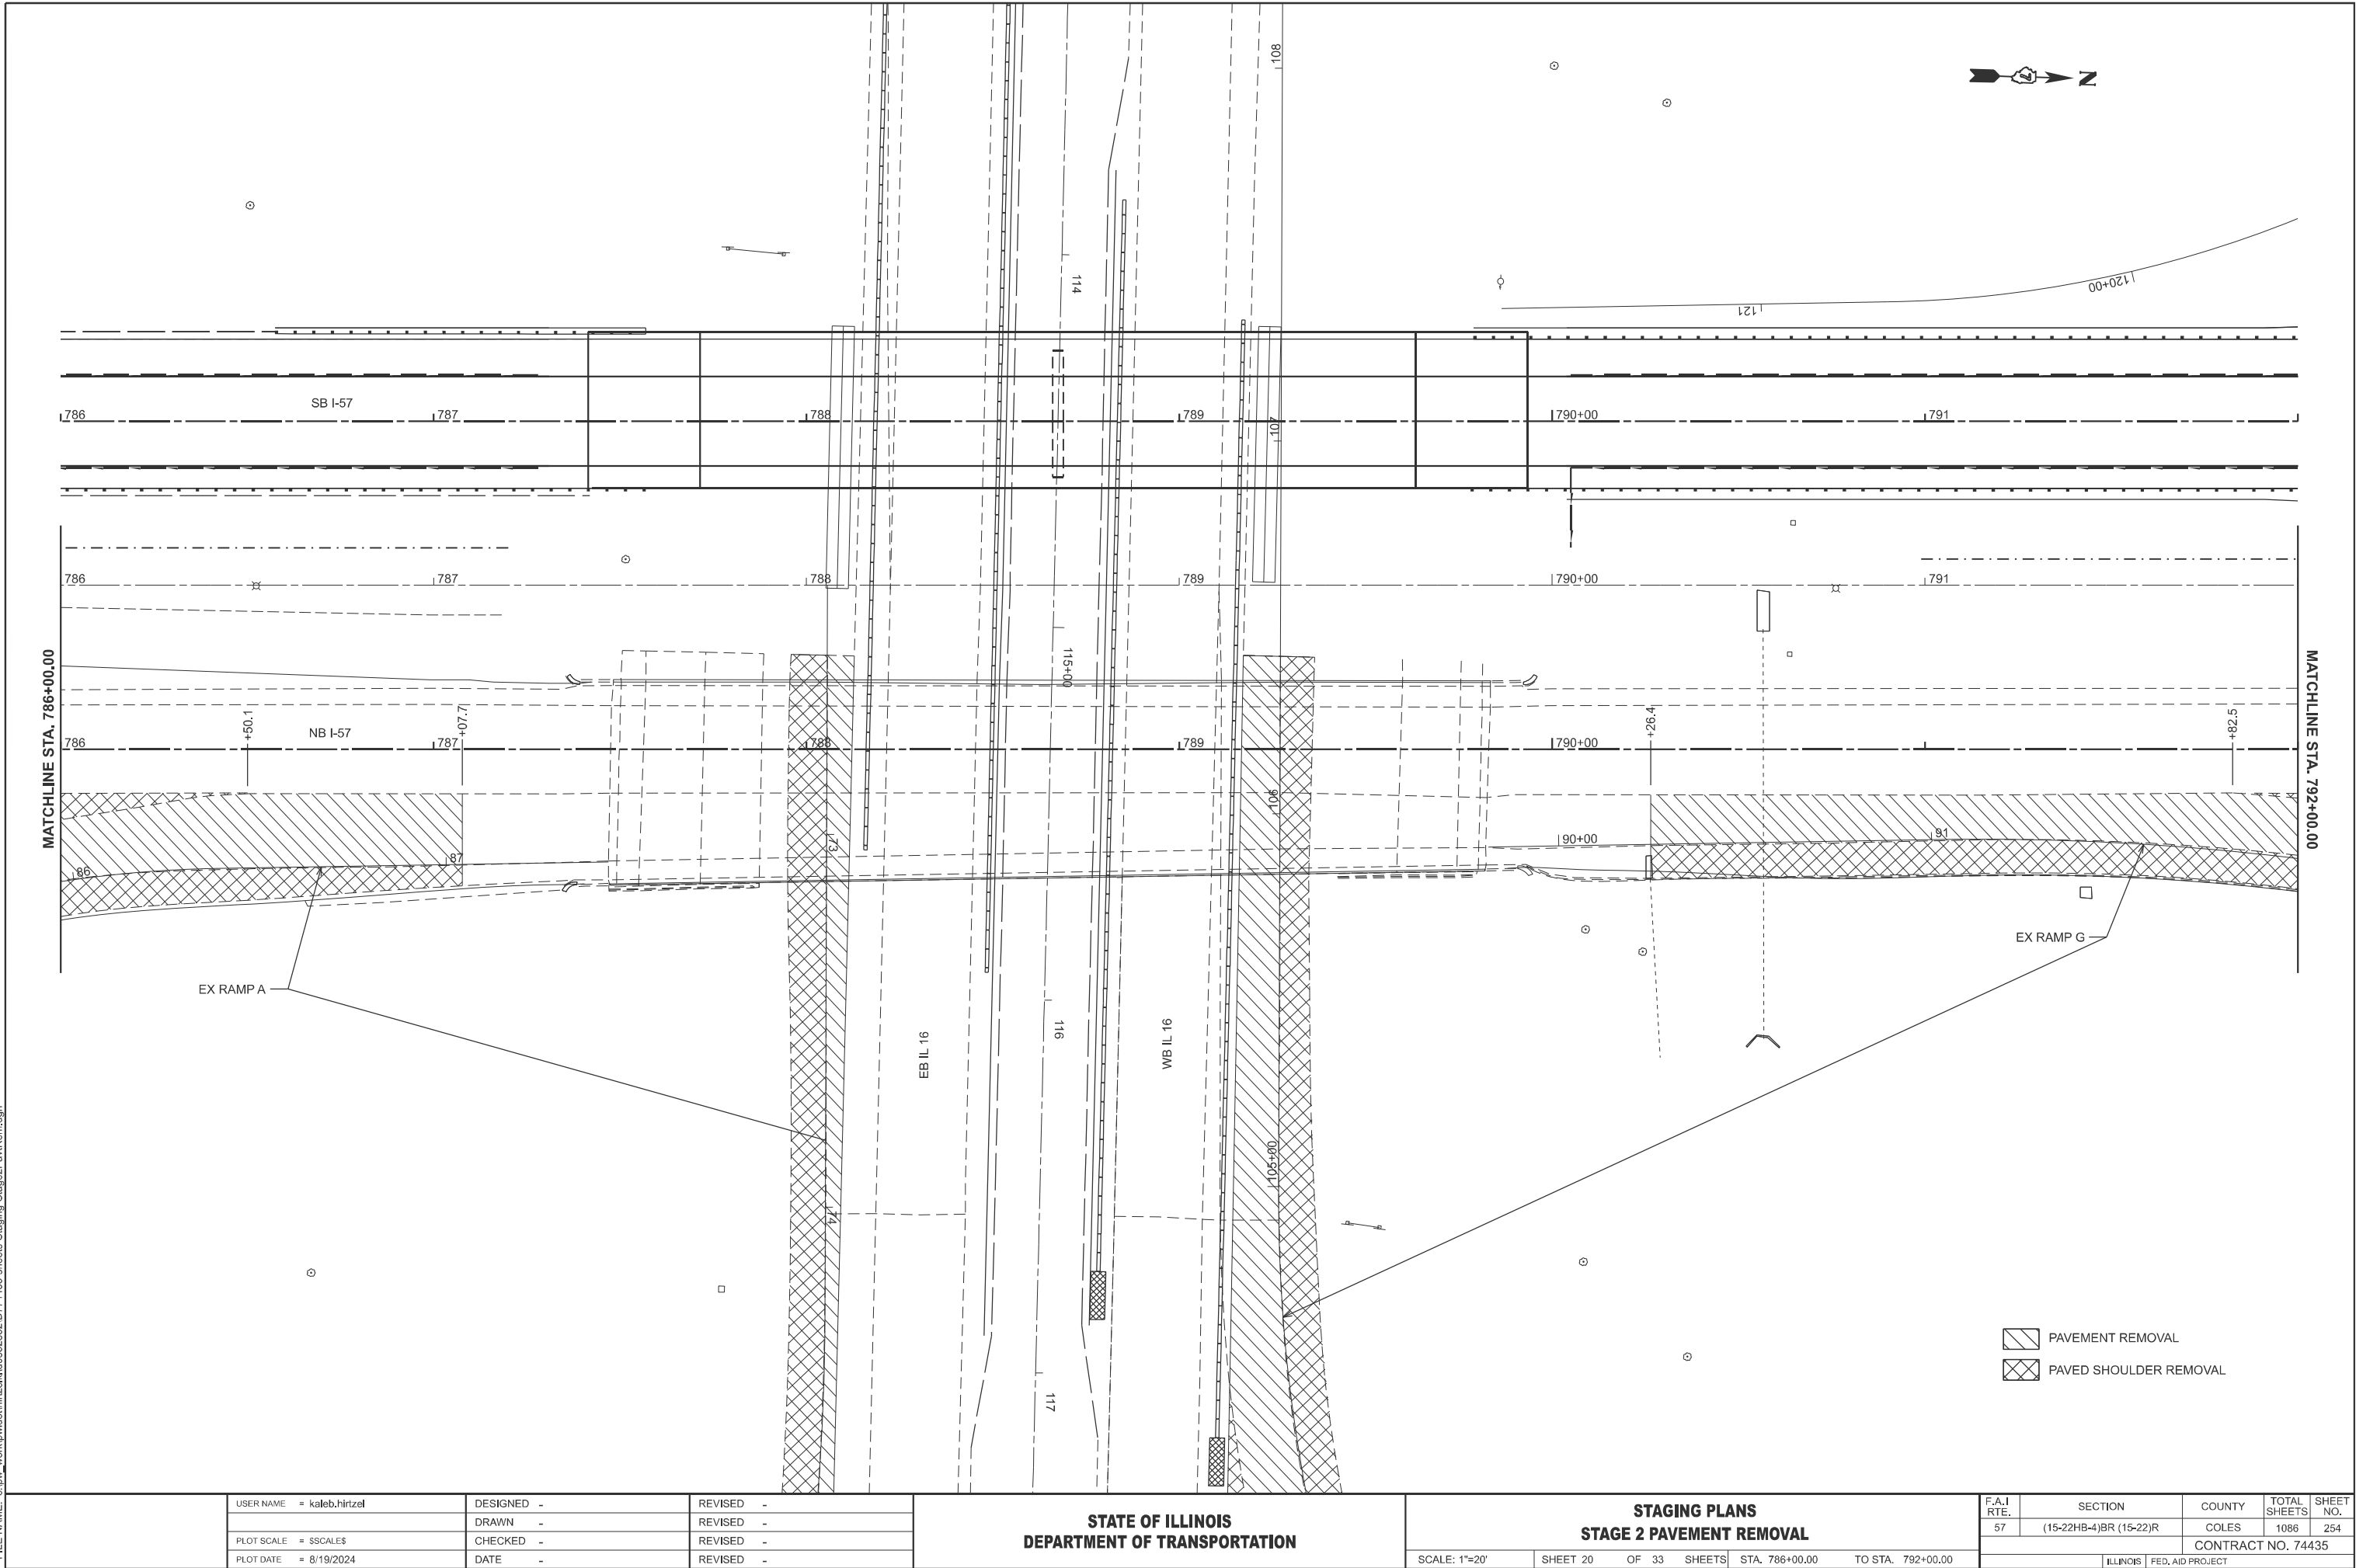

USER NAME	= kaleb.hirtzel
PLOT SCALE	= \$\$SCALE\$
PLOT DATE	= 8/19/2024

DESIGNED	-
DRAWN	-
CHECKED	-
DATE	-


REVISED	-
REVISED	-
REVISED	-
REVISED	-

STATE OF ILLINOIS DEPARTMENT OF TRANSPORTATION

STAGING PLANS STAGE 2 PAVEMENT REMOVAL			
SCALE: 1"=20'	SHEET 20	OF 33 SHEETS	STA. 786+00.00 TO STA. 792+00.00

F.A.I RTE.	SECTION	COUNTY	TOTAL SHEETS	SHEET NO.
57	(15-22HB-4)BR (15-22)R	COLES	1086	254
CONTRACT NO. 74435				
ILLINOIS FED. AID PROJECT				

MODEL: P:\NB57 - NB61 [Sheet]
FILE NAME: c:\p\work\pw\hrtz\k\0852852\0774435-sheets-Staging-Stage2PavRem.dgn

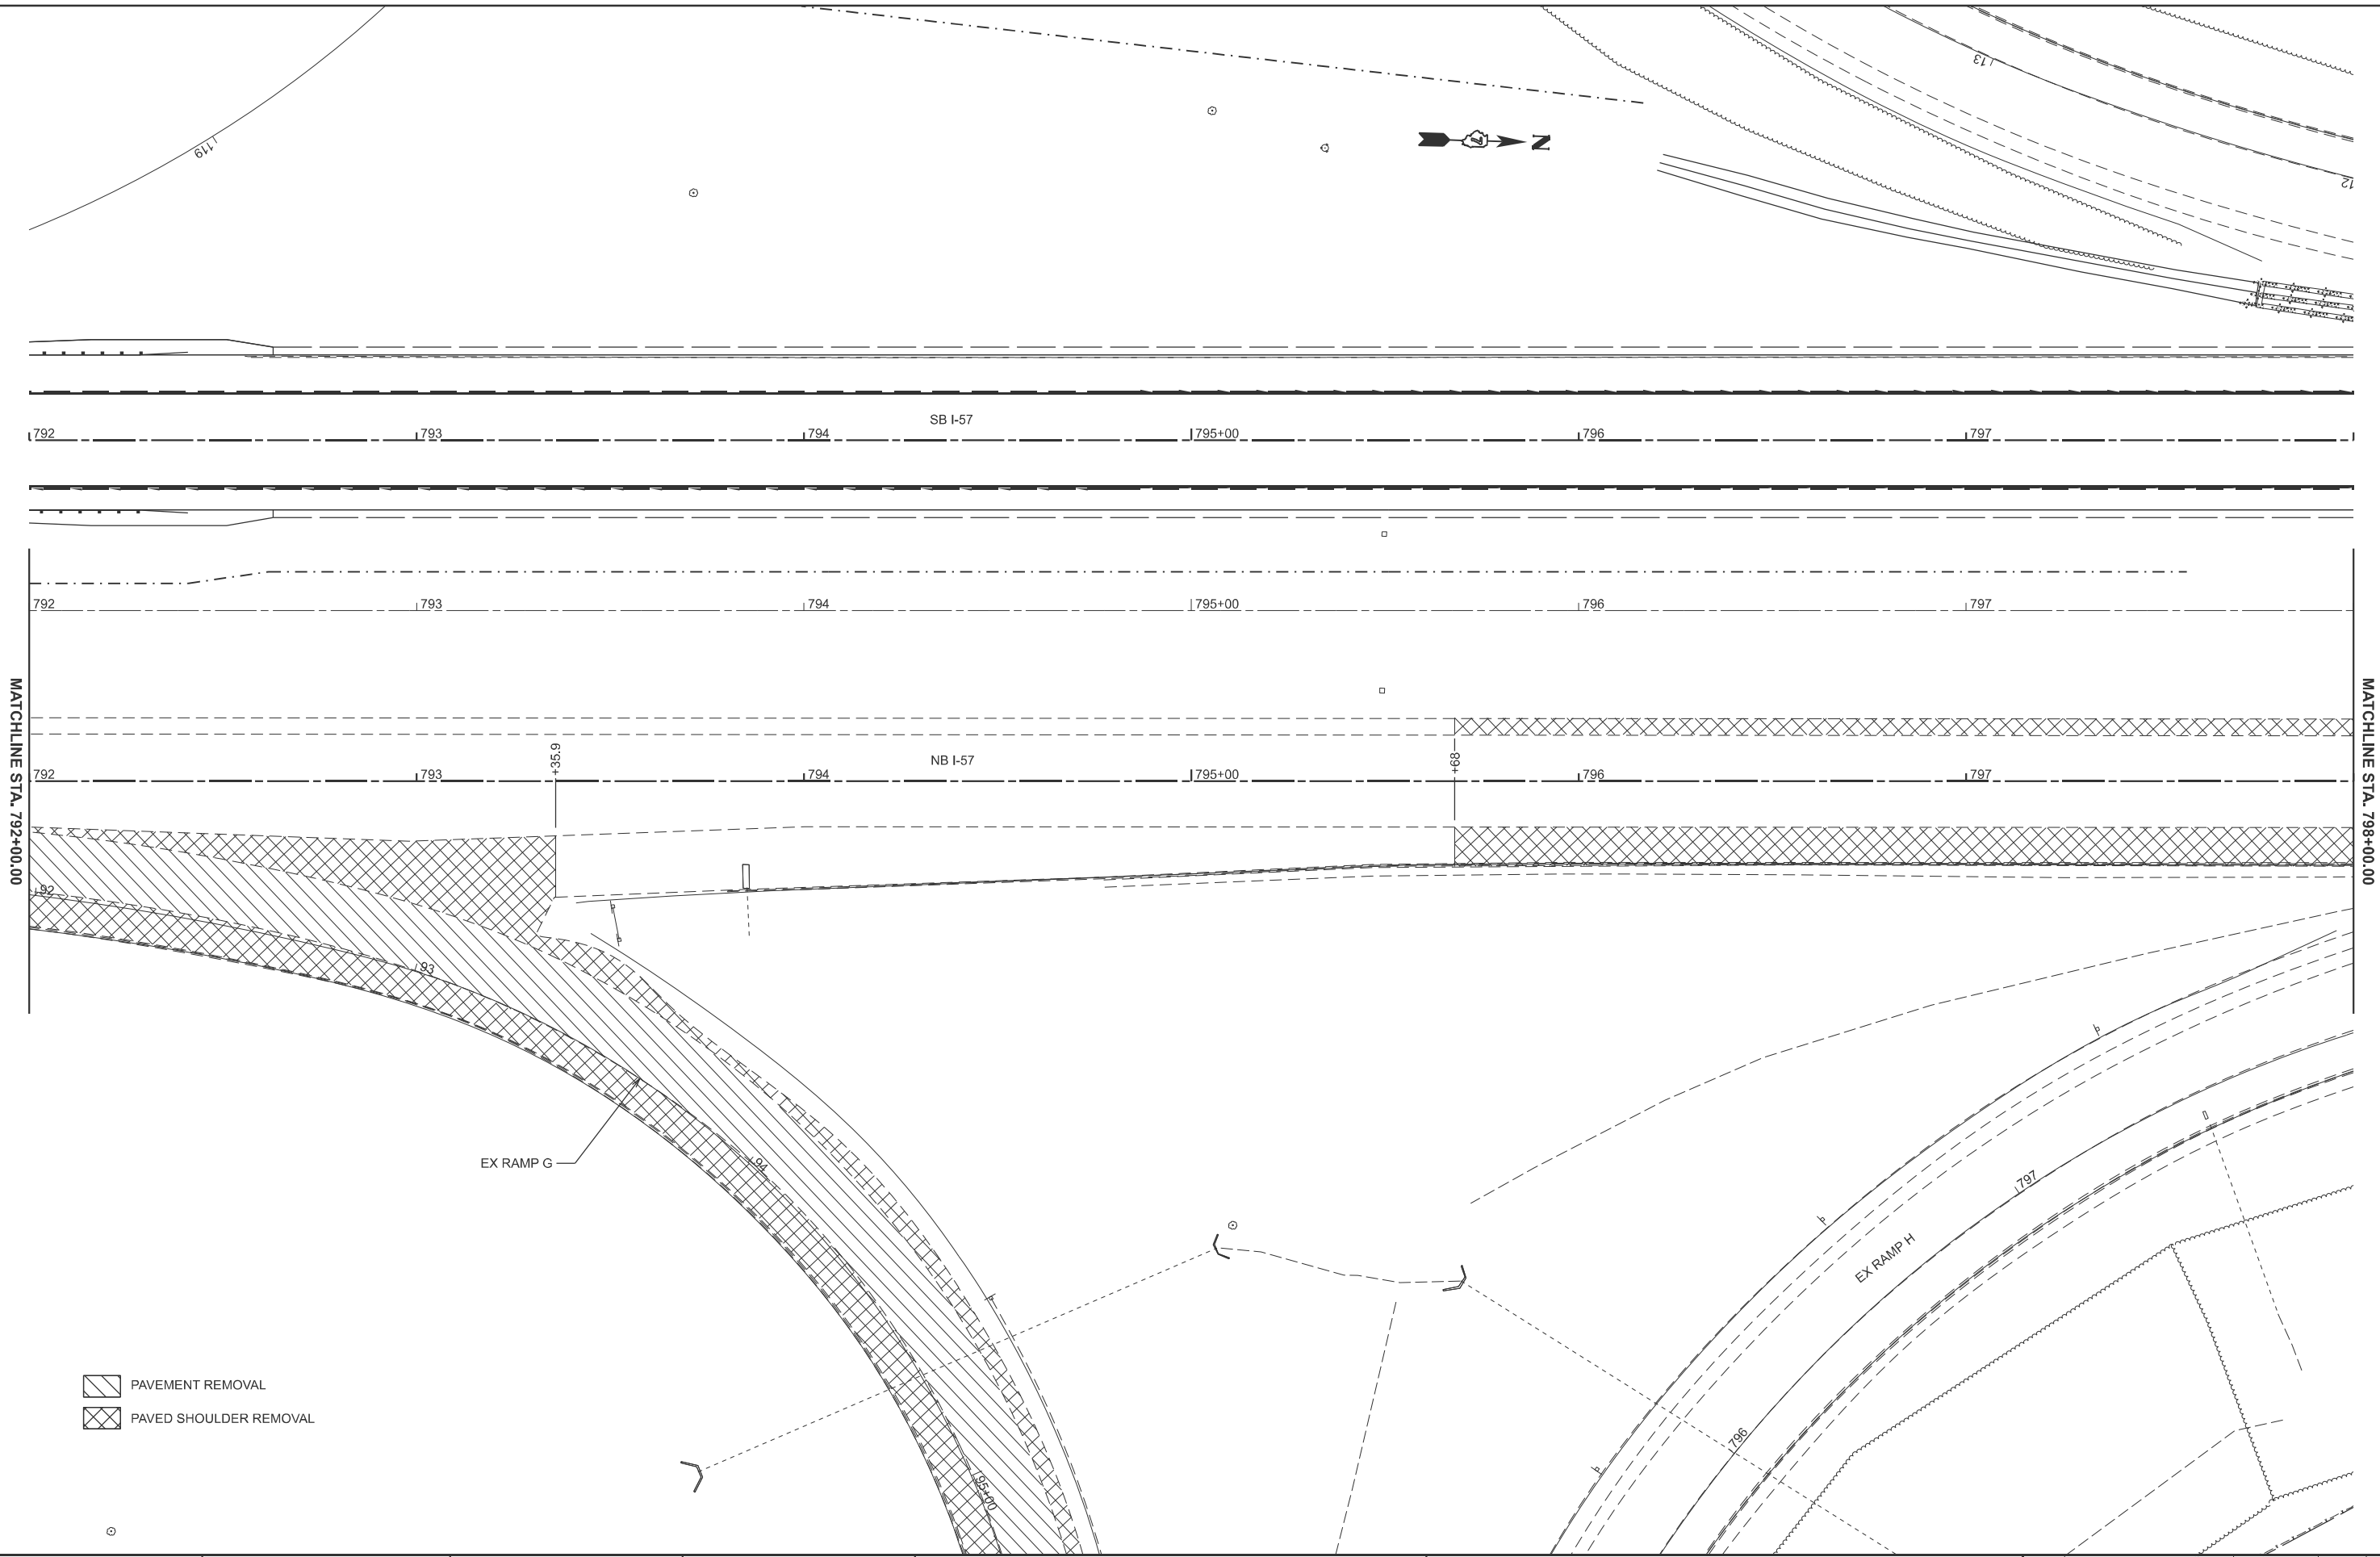

- PAVEMENT REMOVAL
- PAVED SHOULDER REMOVAL

EX RAMP G


EX RAMP H

STATE OF ILLINOIS
DEPARTMENT OF TRANSPORTATION

STAGING PLANS
STAGE 2 PAVEMENT REMOVAL

SCALE: 1"=20' SHEET 21 OF 33 SHEETS STA. 792+00.00 TO STA. 798+00.00

F.A.I RTE.	SECTION	COUNTY	TOTAL SHEETS	SHEET NO.
57	(15-22HB-4)BR (15-22)R	COLES	1086	255
CONTRACT NO. 74435				
ILLINOIS FED. AID PROJECT				

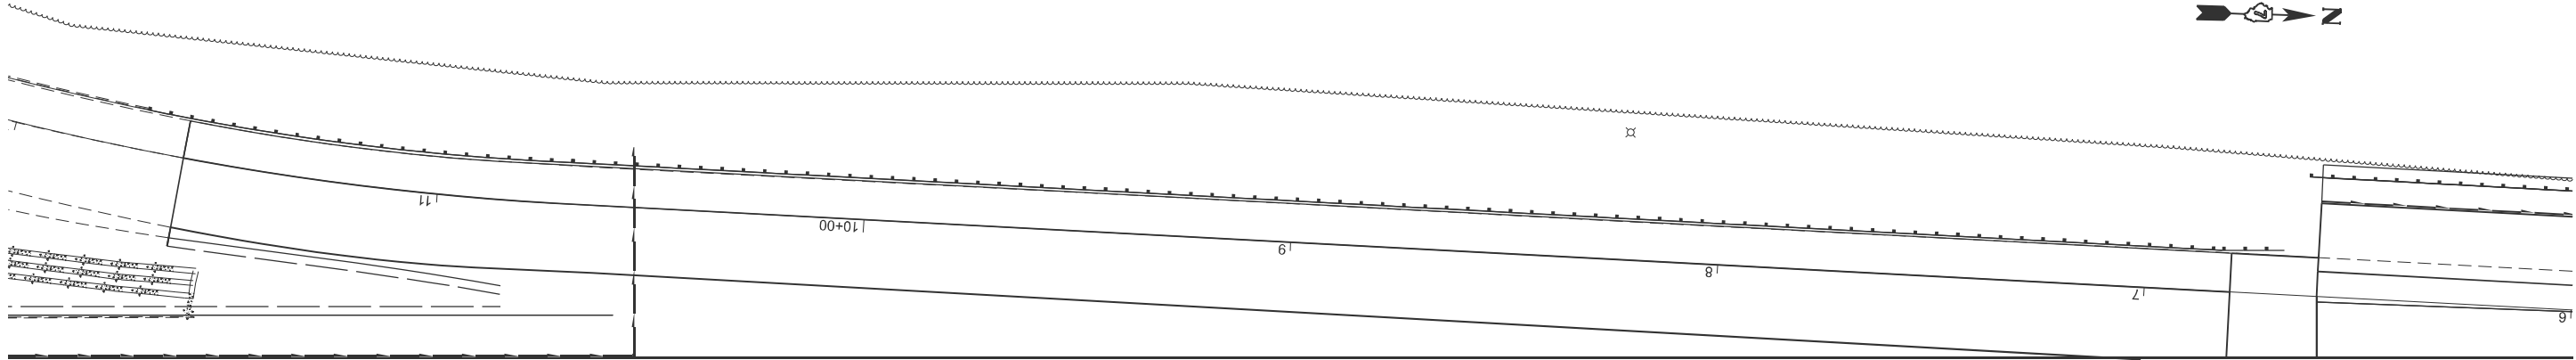


798 799 1800+00 1801 1802 1803





798 799 1800+00 1801 1802 1803



798 799 1800+00 1801 1802 1803

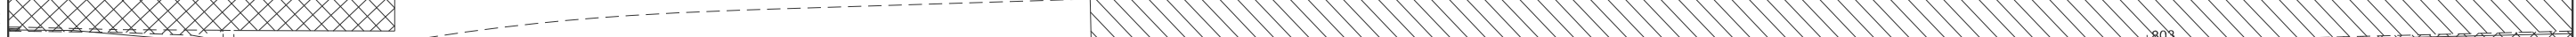

798 799 1800+00 1801 1802 1803

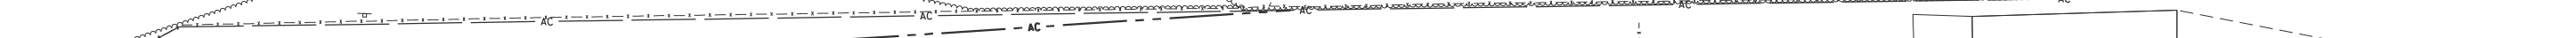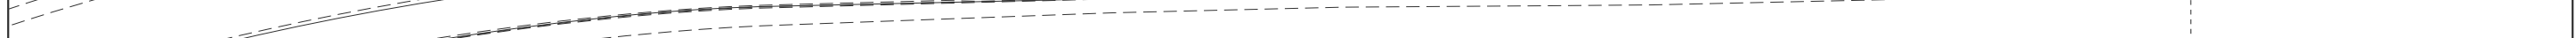

MATCHLINE STA. 798+00.00

MATCHLINE STA. 804+00.00

- PAVEMENT REMOVAL
- PAVED SHOULDER REMOVAL

MODEL: P:\NB57 - NB62 [Sheet]
FILE NAME: c:\p\work\hrtz\hrtz\052852\0774435-sheets-Staging-Stage2PavRem.dgn

USER NAME	= kaleb.hirtzel	DESIGNED	-	REVISED	-
PLOT SCALE	= \$SCALE\$	DRAWN	-	REVISED	-
PLOT DATE	= 8/19/2024	CHECKED	-	REVISED	-
		DATE	-	REVISED	-


STATE OF ILLINOIS
DEPARTMENT OF TRANSPORTATION

STAGING PLANS
STAGE 2 PAVEMENT REMOVAL

SCALE: 1"=20' SHEET 22 OF 33 SHEETS STA. 798+00.00 TO STA. 804+00.00

F.A.I RTE.	SECTION	COUNTY	TOTAL SHEETS	SHEET NO.
57	(15-22HB-4)BR (15-22)R	COLES	1086	256
CONTRACT NO. 74435				
ILLINOIS FED. AID PROJECT				

MODEL: PNB57 - NB63 [Sheet]
FILE NAME: c:\p\work\pwb\hrtz\k\0852852\0774435-sheets-Staging-Stage2PavRem.dgn

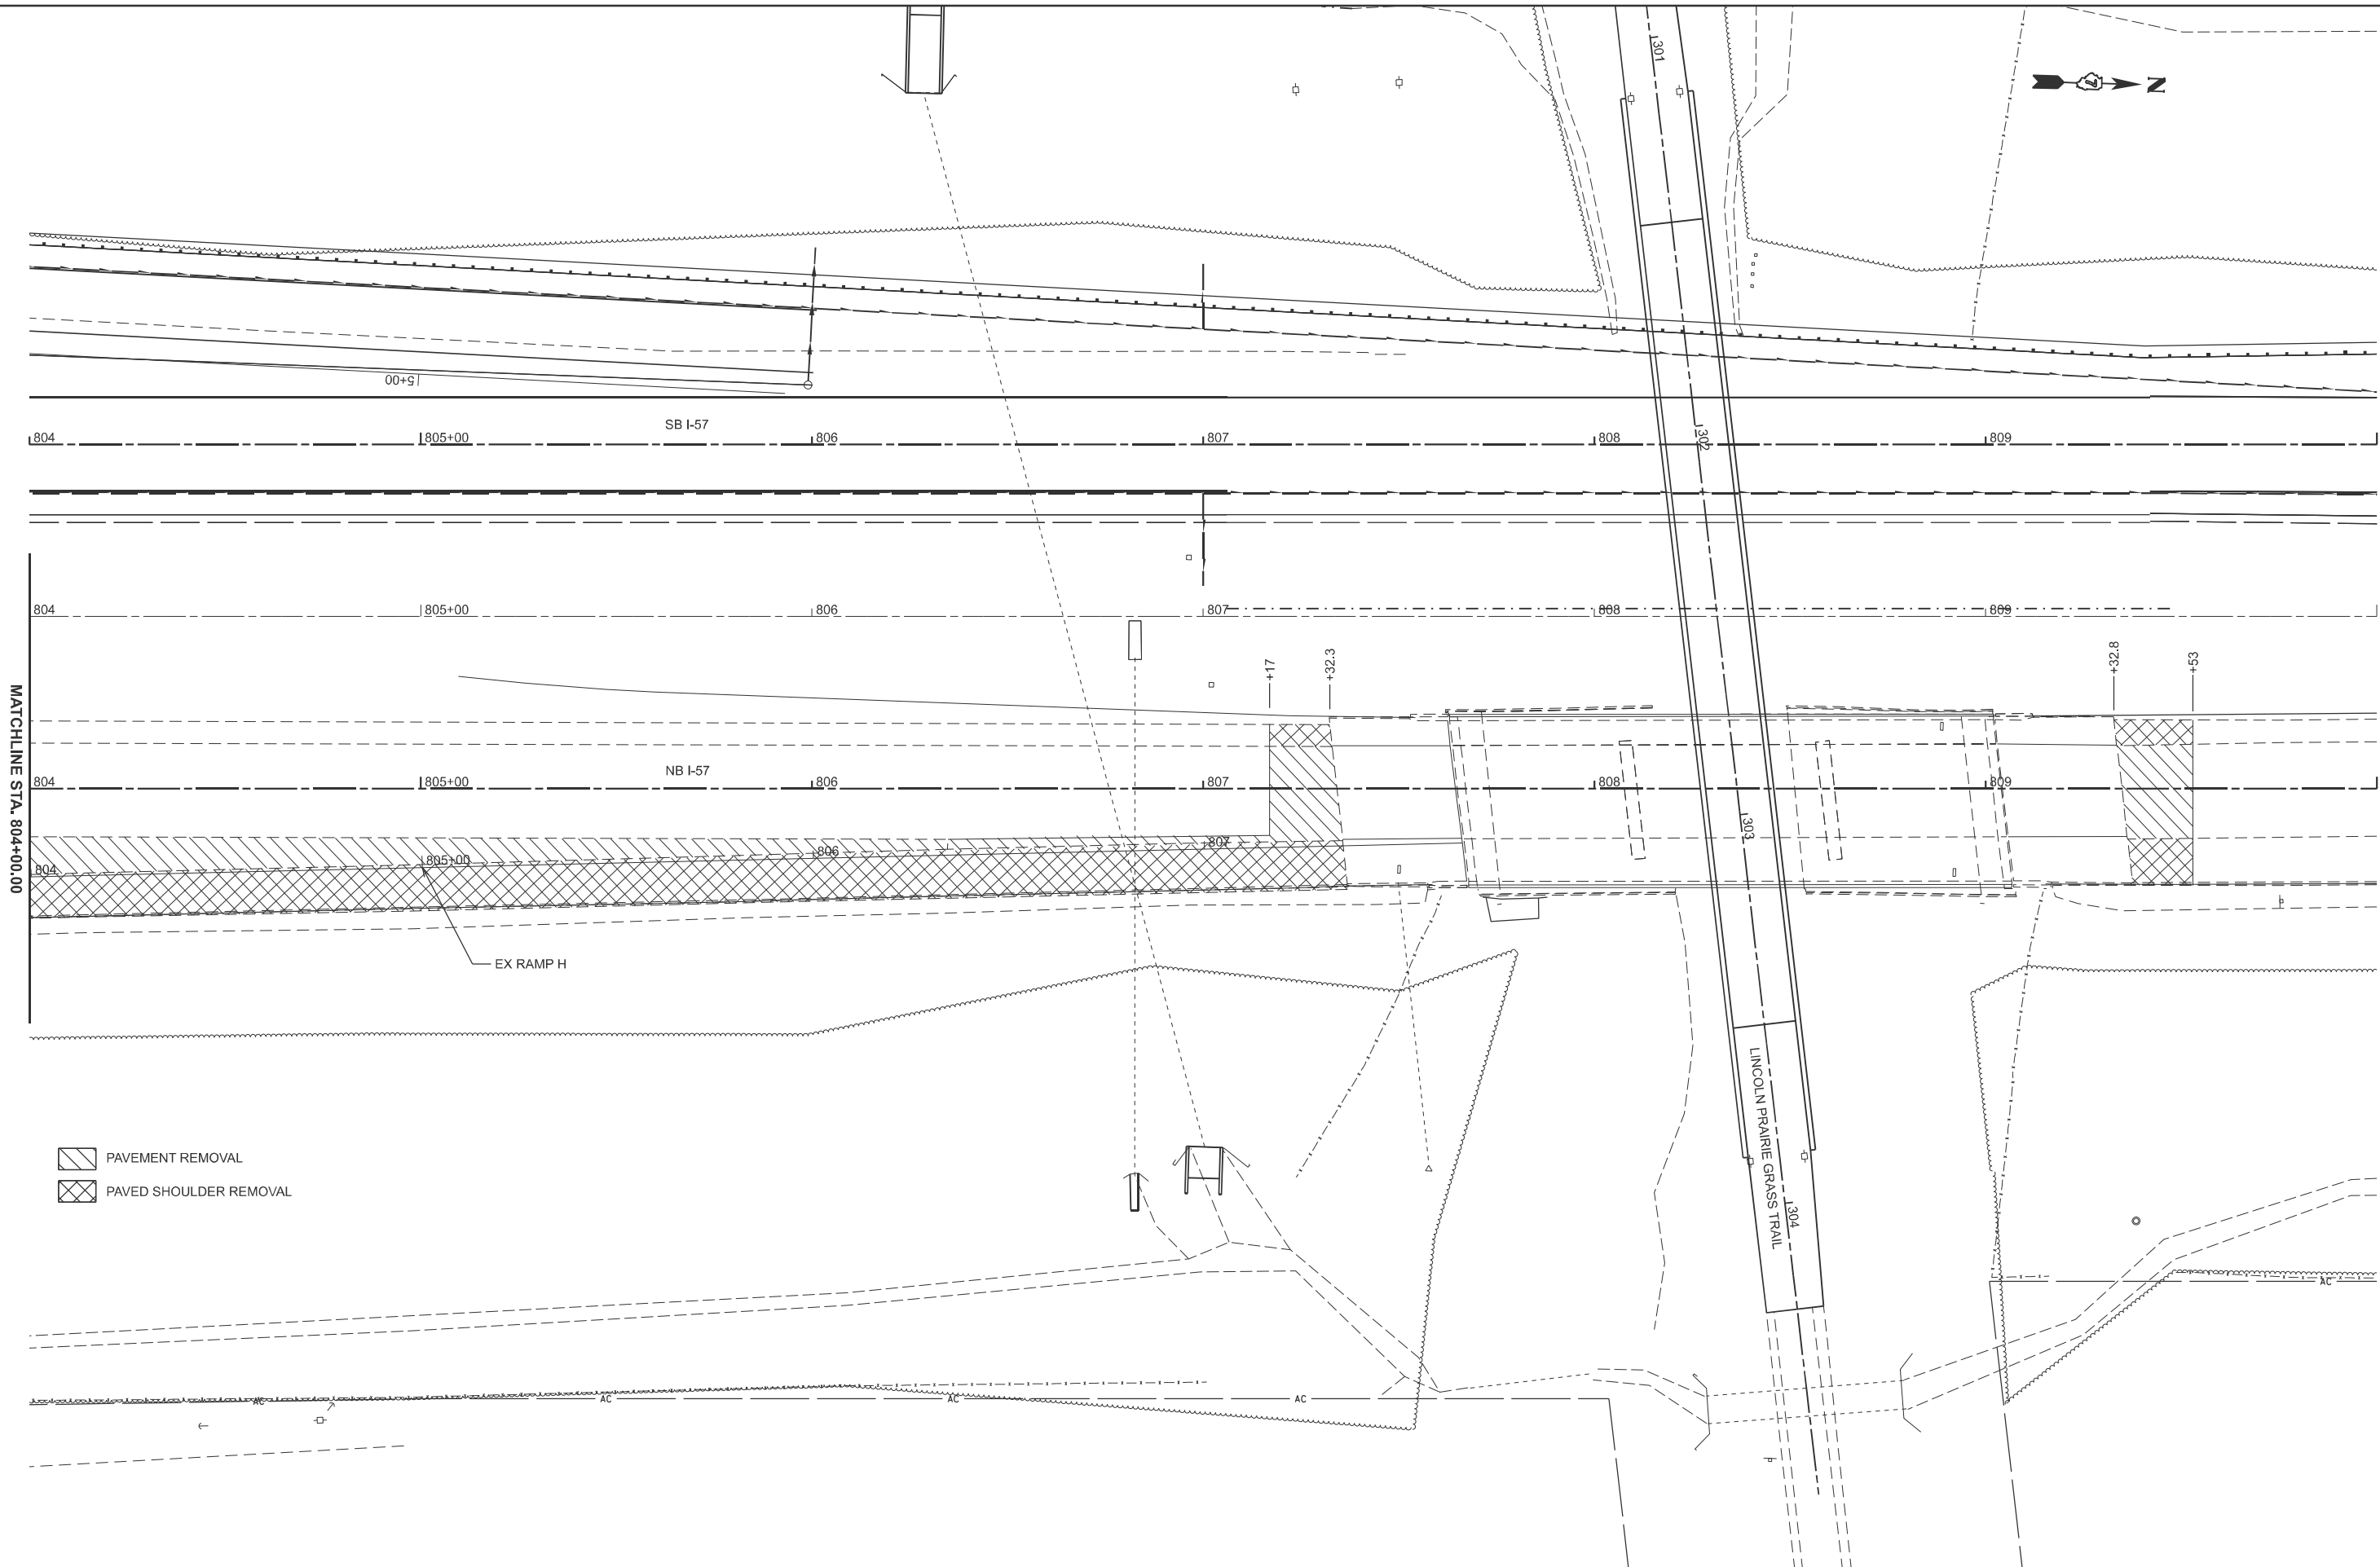

USER NAME	= kaleb.hirtzel	DESIGNED	-	REVISED	-
PLOT SCALE	= \$SCALE\$	DRAWN	-	REVISED	-
PLOT DATE	= 8/19/2024	CHECKED	-	REVISED	-
		DATE	-	REVISED	-


STATE OF ILLINOIS
DEPARTMENT OF TRANSPORTATION

STAGING PLANS
STAGE 2 PAVEMENT REMOVAL

SCALE: 1"=20' SHEET 23 OF 33 SHEETS STA. 804+00.00 TO STA. 810+00.00

F.A.I RTE.	SECTION	COUNTY	TOTAL SHEETS	SHEET NO.
57	(15-22HB-4)BR (15-22)R	COLES	1086	257
CONTRACT NO. 74435				
ILLINOIS FED. AID PROJECT				

MODEL: ExRampA [Sheet]
FILE NAME: c:\p\work\hrtz\k\ud852852\D774435-sheets-Staging-Stage2PavRem.dgn

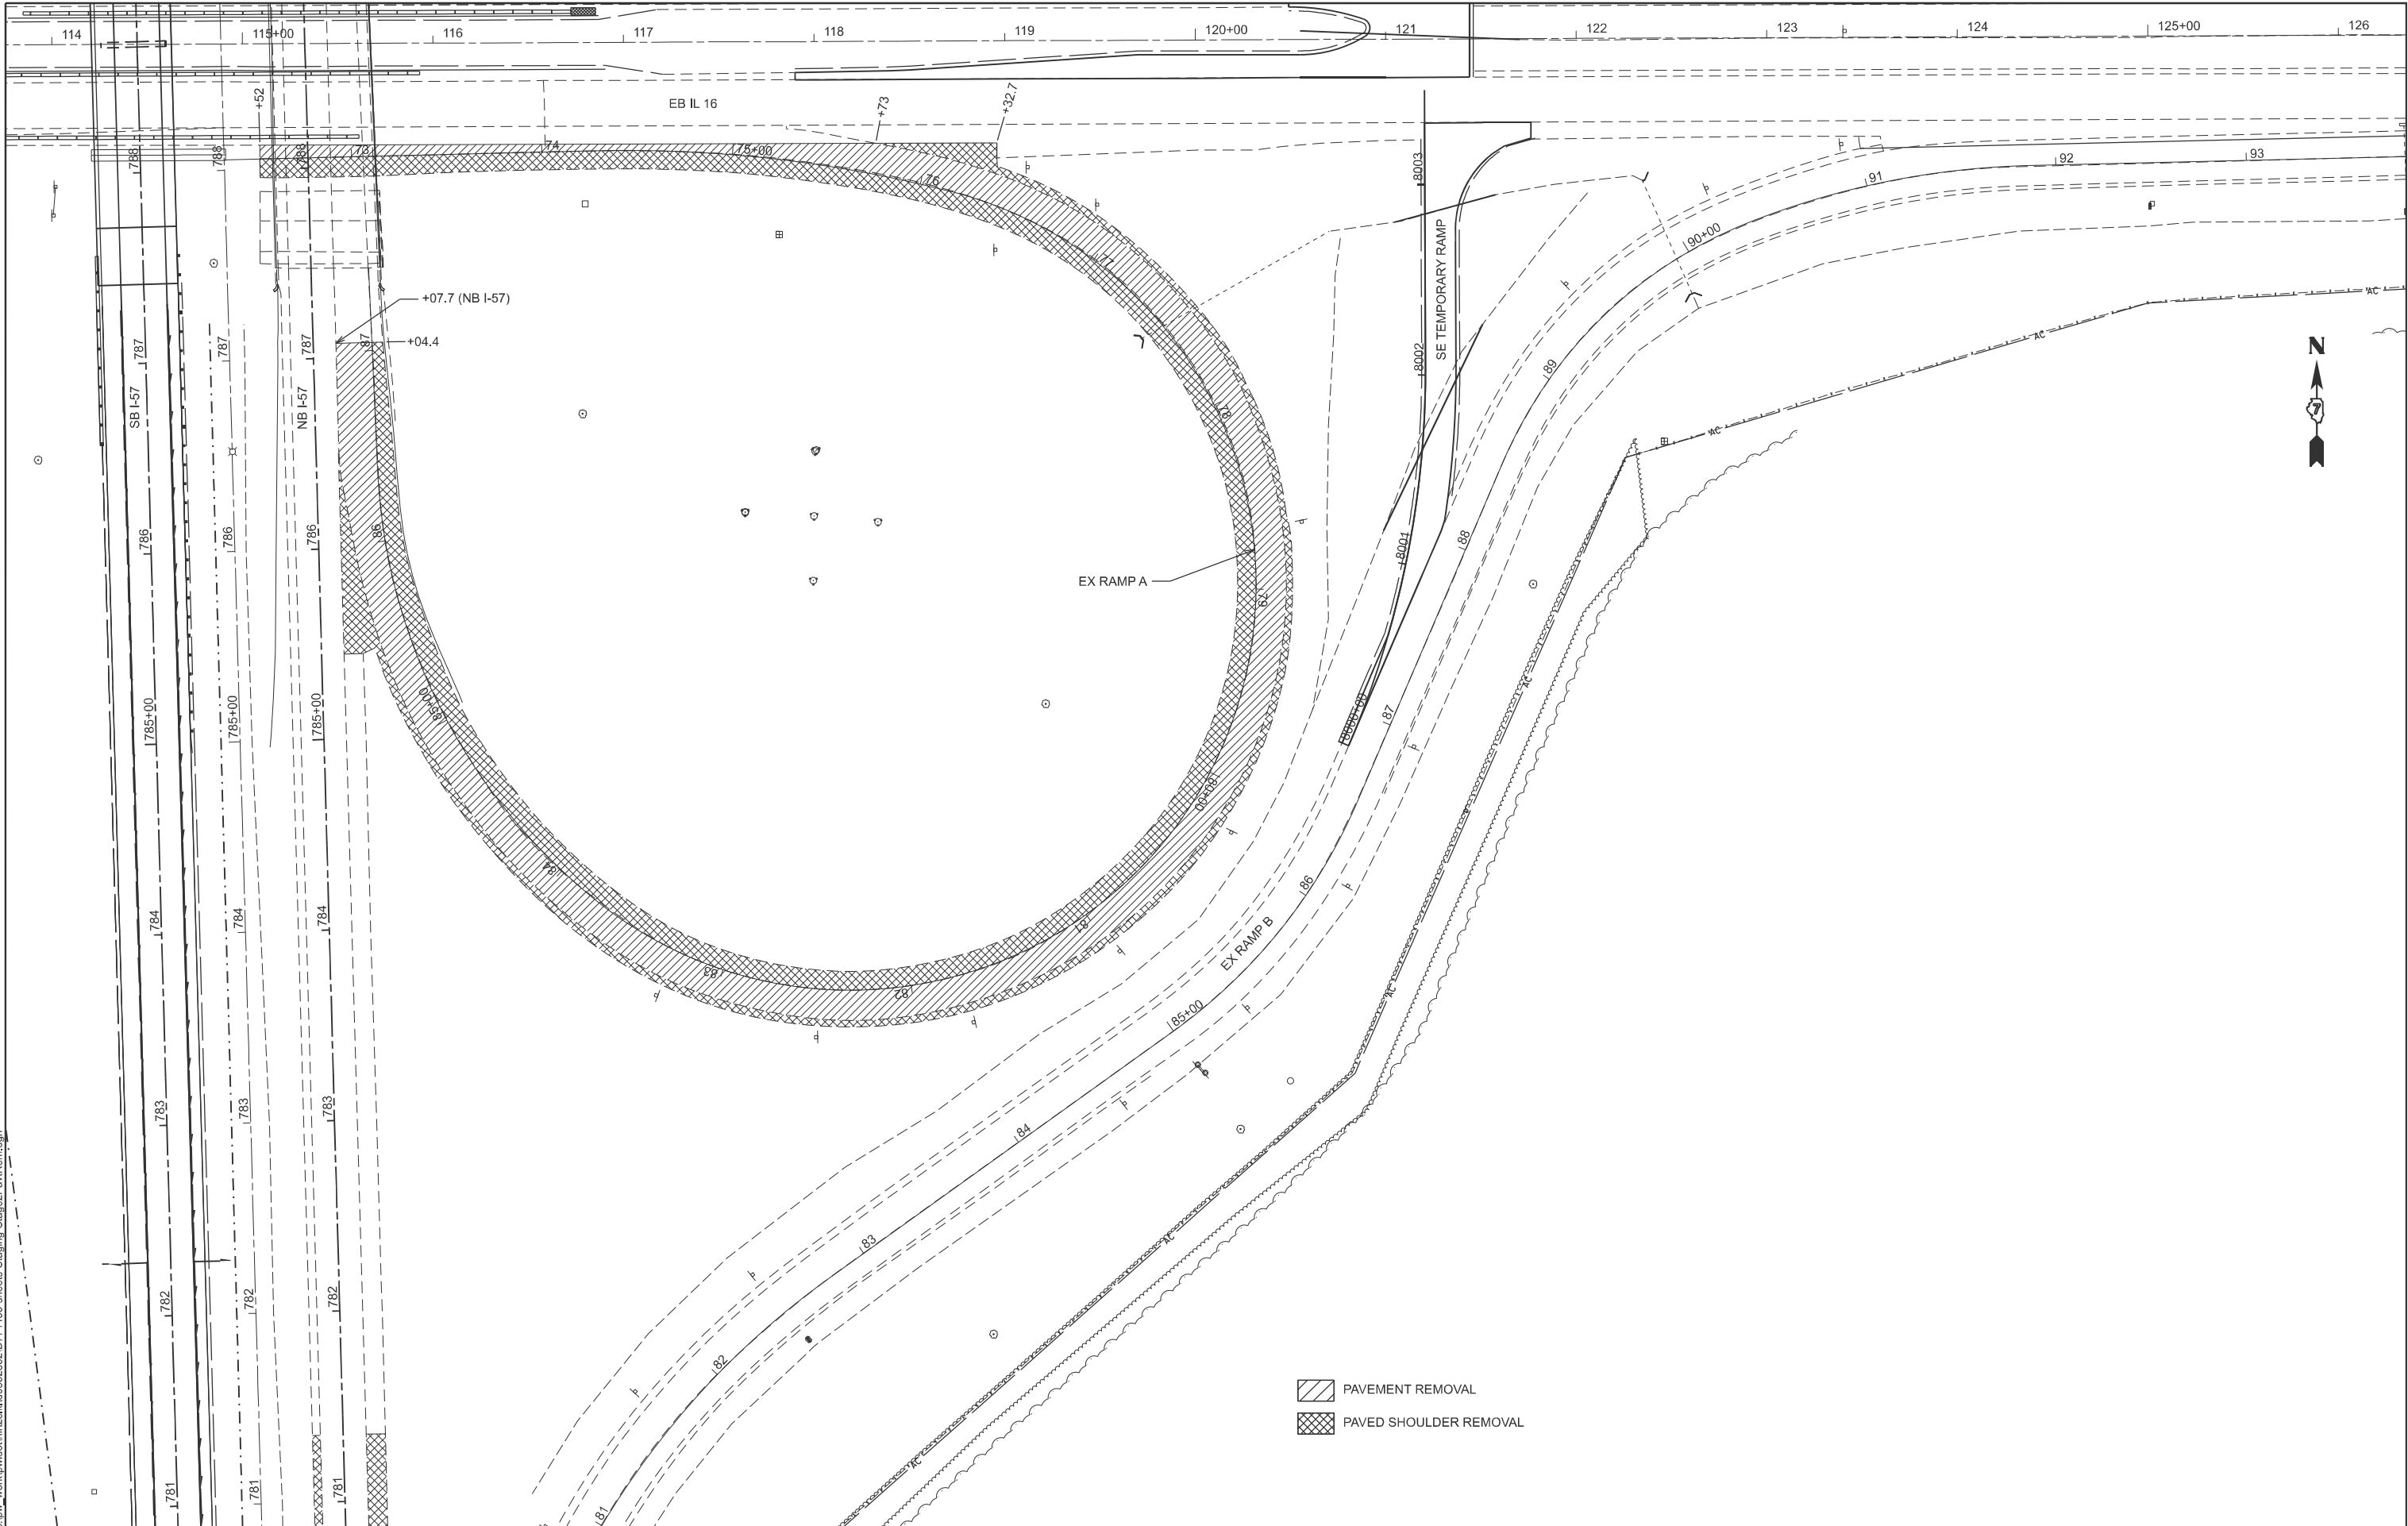


USER NAME = kaleb.hirtzel	DESIGNED -	REVISED -
	DRAWN -	REVISED -
PLOT SCALE = \$SCALE\$	CHECKED -	REVISED -
PLOT DATE = 8/23/2024	DATE -	REVISED -

STATE OF ILLINOIS
DEPARTMENT OF TRANSPORTATION

STAGING PLANS STAGE 2 PAVEMENT REMOVAL			
SCALE:	SHEET 24	OF 33 SHEETS	STA. TO STA.

F.A.I RTE.	SECTION	COUNTY	TOTAL SHEETS	SHEET NO.
57	(15-22HB-4)BR (15-22)R	COLES	1086	258
CONTRACT NO. 74435				
ILLINOIS FED. AID PROJECT				

MODEL: ExRampG [Sheet]
FILE NAME: c:\p\work\hrt\hrtz\k\0852852\0774435-sheets-Staging-Stage2PavRem.dgn

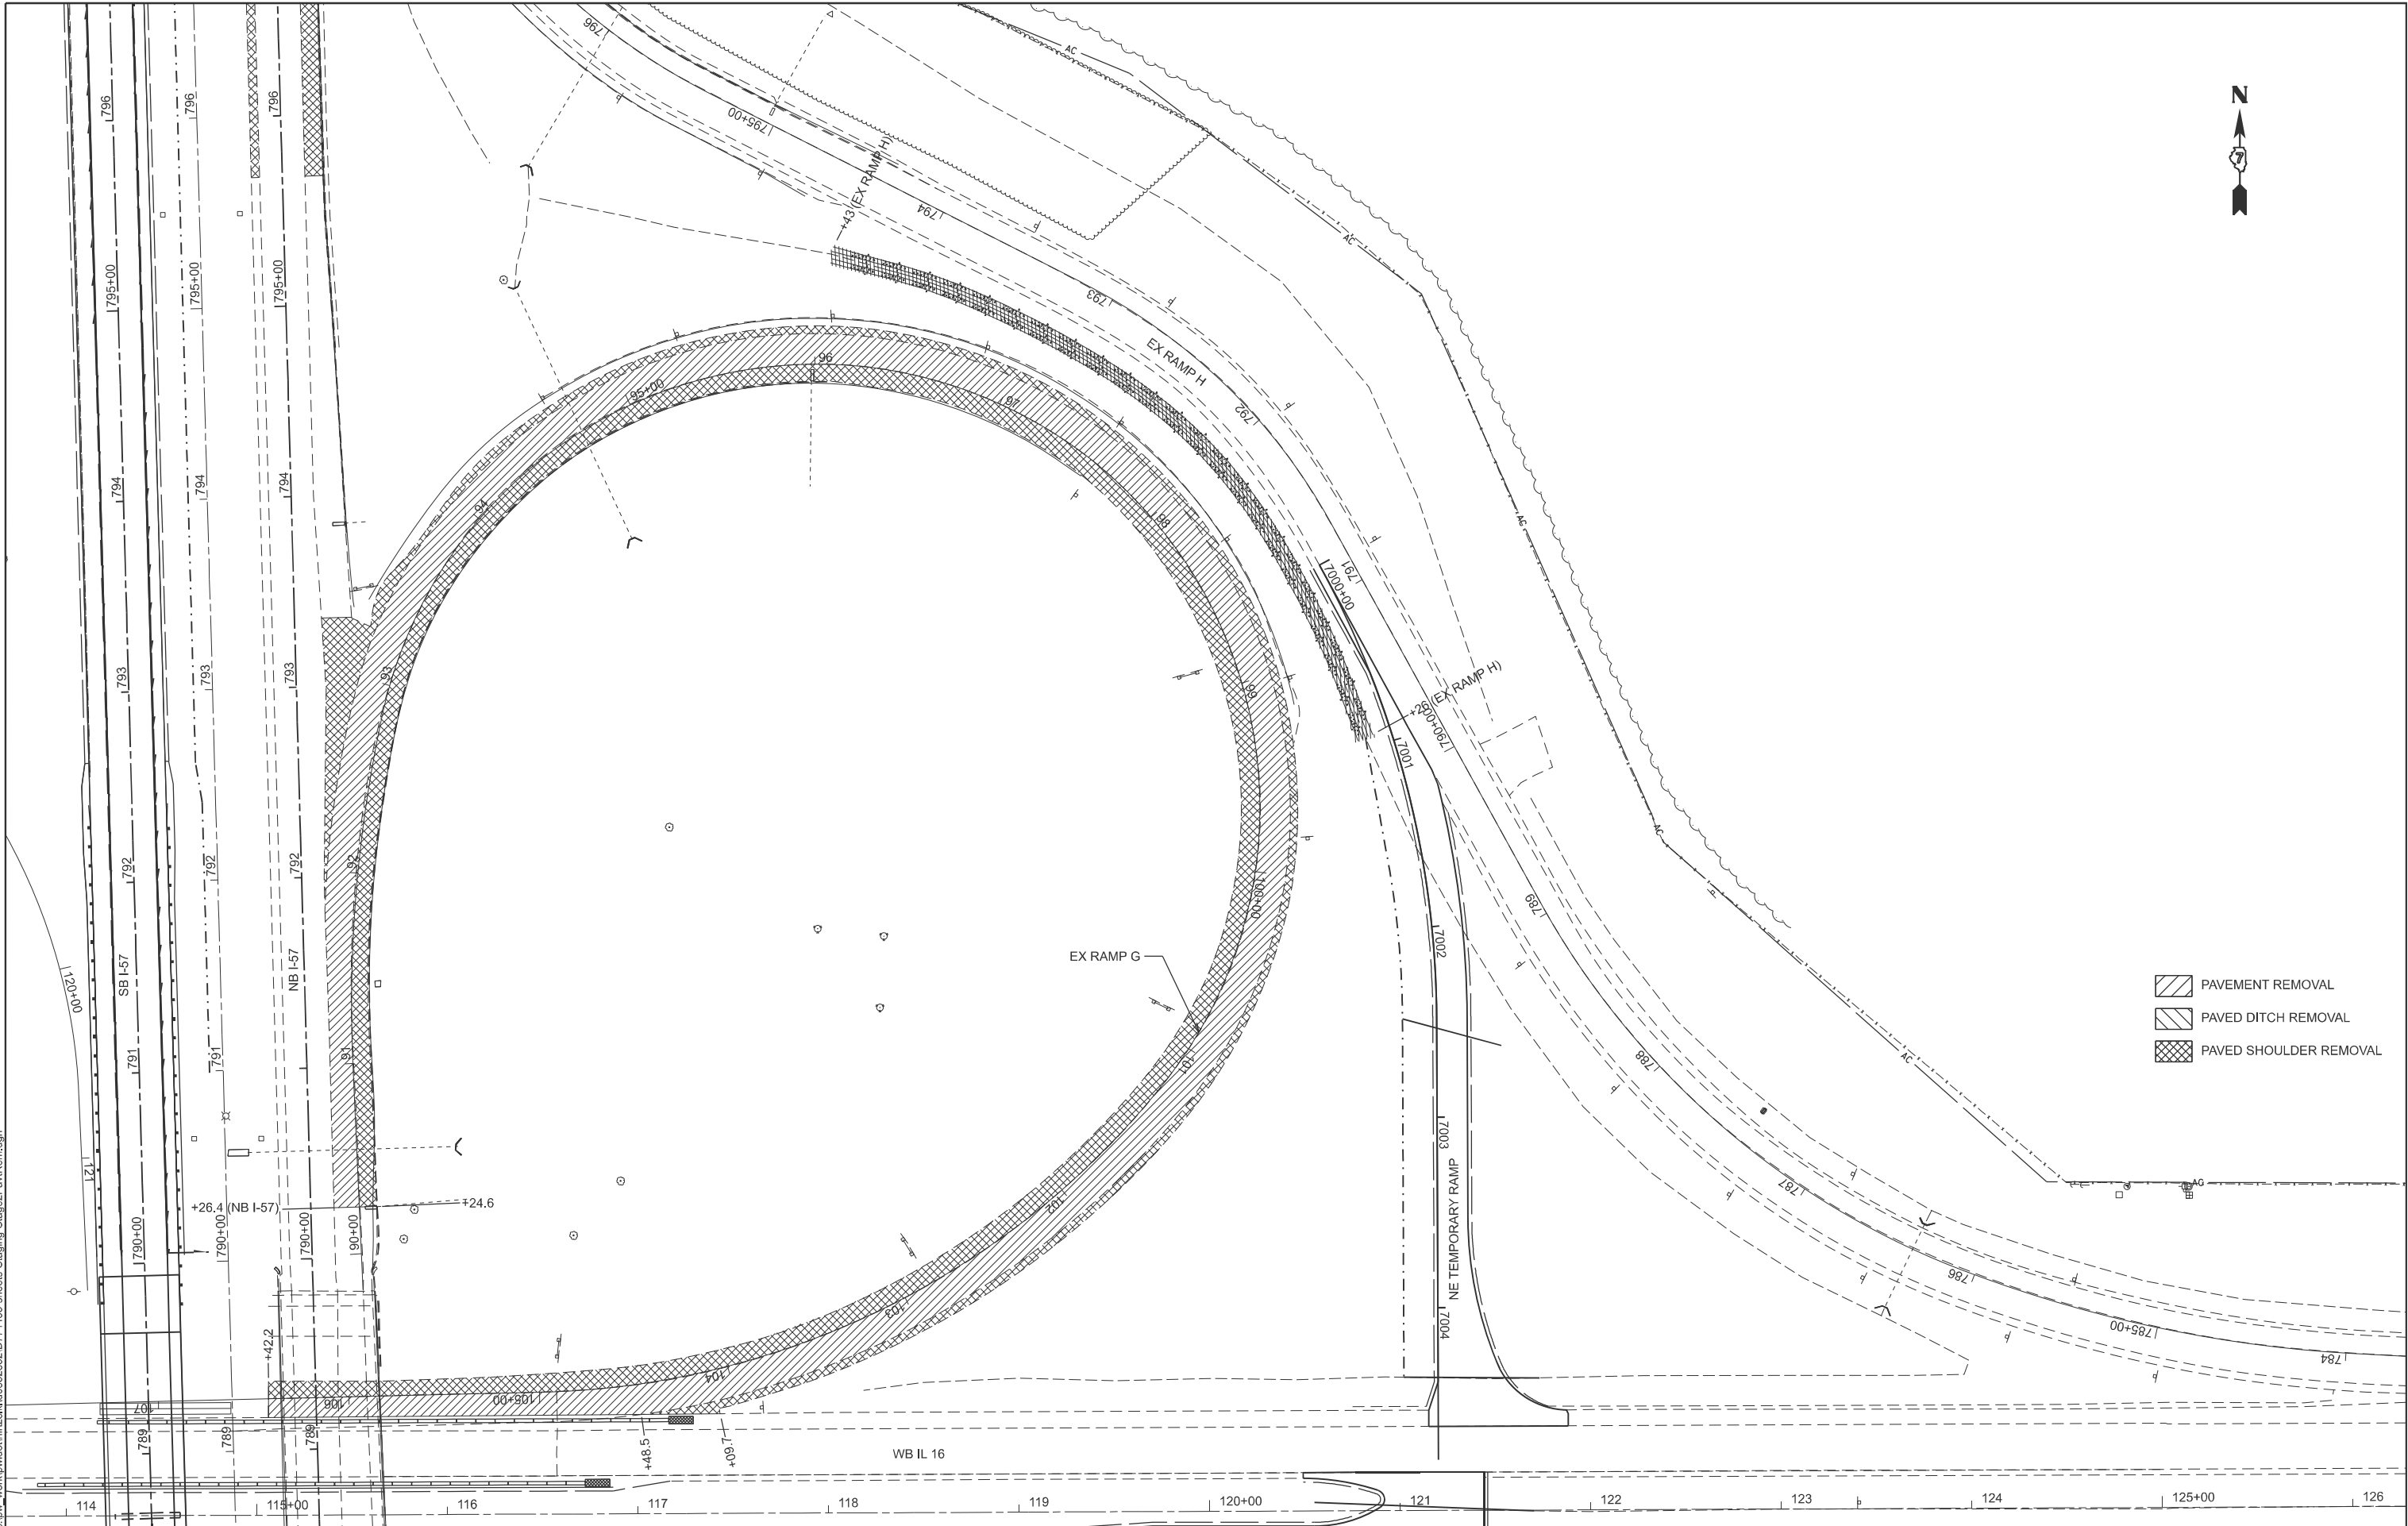

- PAVEMENT REMOVAL
- PAVED DITCH REMOVAL
- PAVED SHOULDER REMOVAL


USER NAME = kaleb.hirtzel	DESIGNED -	REVISED -
PLOT SCALE = \$SCALE\$	DRAWN -	REVISED -
PLOT DATE = 7/22/2024	CHECKED -	REVISED -
	DATE -	REVISED -

STATE OF ILLINOIS
DEPARTMENT OF TRANSPORTATION

STAGING PLANS STAGE 2 PAVEMENT REMOVAL			
SCALE:	SHEET 25	OF 33	SHEETS
	STA.	TO STA.	

F.A.I RTE.	SECTION	COUNTY	TOTAL SHEETS	SHEET NO.
57	(15-22HB-4)BR (15-22)R	COLES	1086	259
CONTRACT NO. 74435				
ILLINOIS FED. AID PROJECT				

MODEL: P:\NB57 - Stage2 Str Removal [Sheet]
FILE NAME: c:\p\work\hrtz\hrtz\kld852852D774435-sheets\Staging-Stage2StrRem.dgn

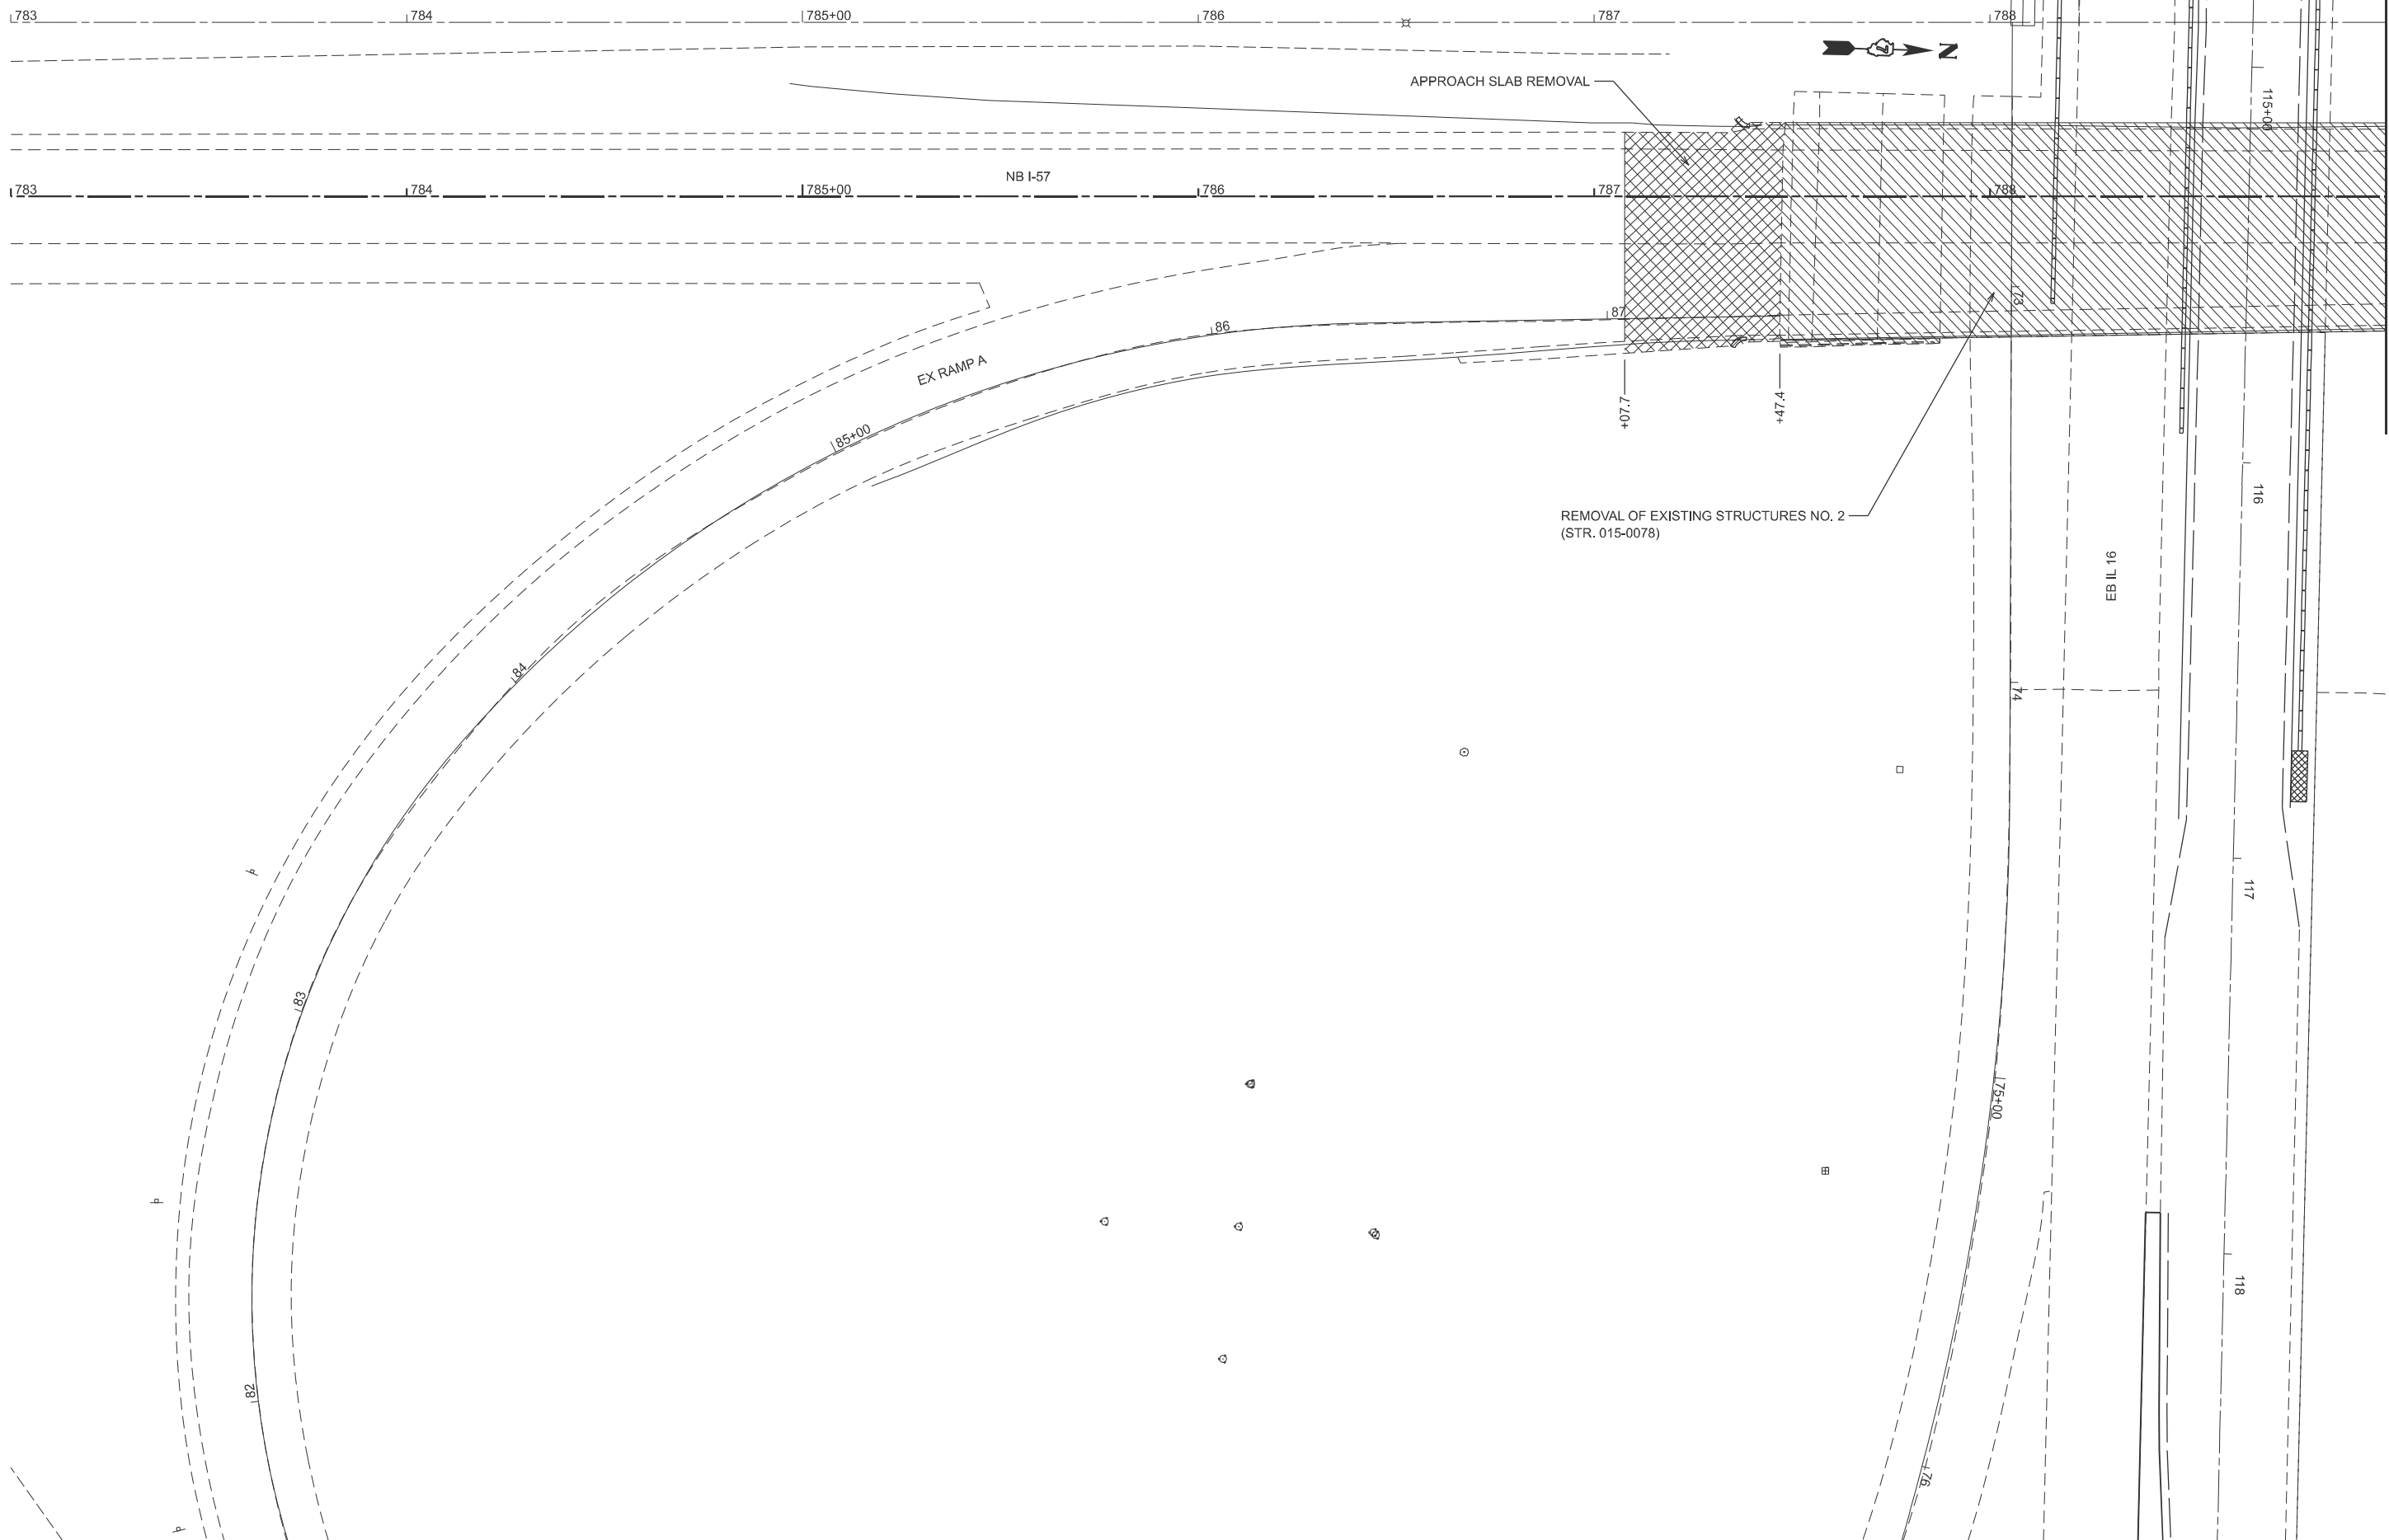


USER NAME	= kaleb.hirtzel	DESIGNED	-	REVISED	-
PLOT SCALE	= \$SCALE\$	DRAWN	-	REVISED	-
PLOT DATE	= 8/20/2024	CHECKED	-	REVISED	-
		DATE	-	REVISED	-

STATE OF ILLINOIS
DEPARTMENT OF TRANSPORTATION

STAGING PLANS STAGE 2 STRUCTURE REMOVALS			
SCALE: 1"=20'	SHEET 26	OF 33 SHEETS	STA. 783+00.00 TO STA. 789+00.00

F.A.I RTE.	SECTION	COUNTY	TOTAL SHEETS	SHEET NO.
57	(15-22HB-4)BR (15-22)R	COLES	1086	260
CONTRACT NO. 74435				
ILLINOIS FED. AID PROJECT				

MODEL: P:\NB57 - Stage2 Str Removal-1 [Sheet]
FILE NAME: c:\p\work\kaleb.hirtzel\082852\0774435-sheets\Staging-Stage2StrRem.dgn

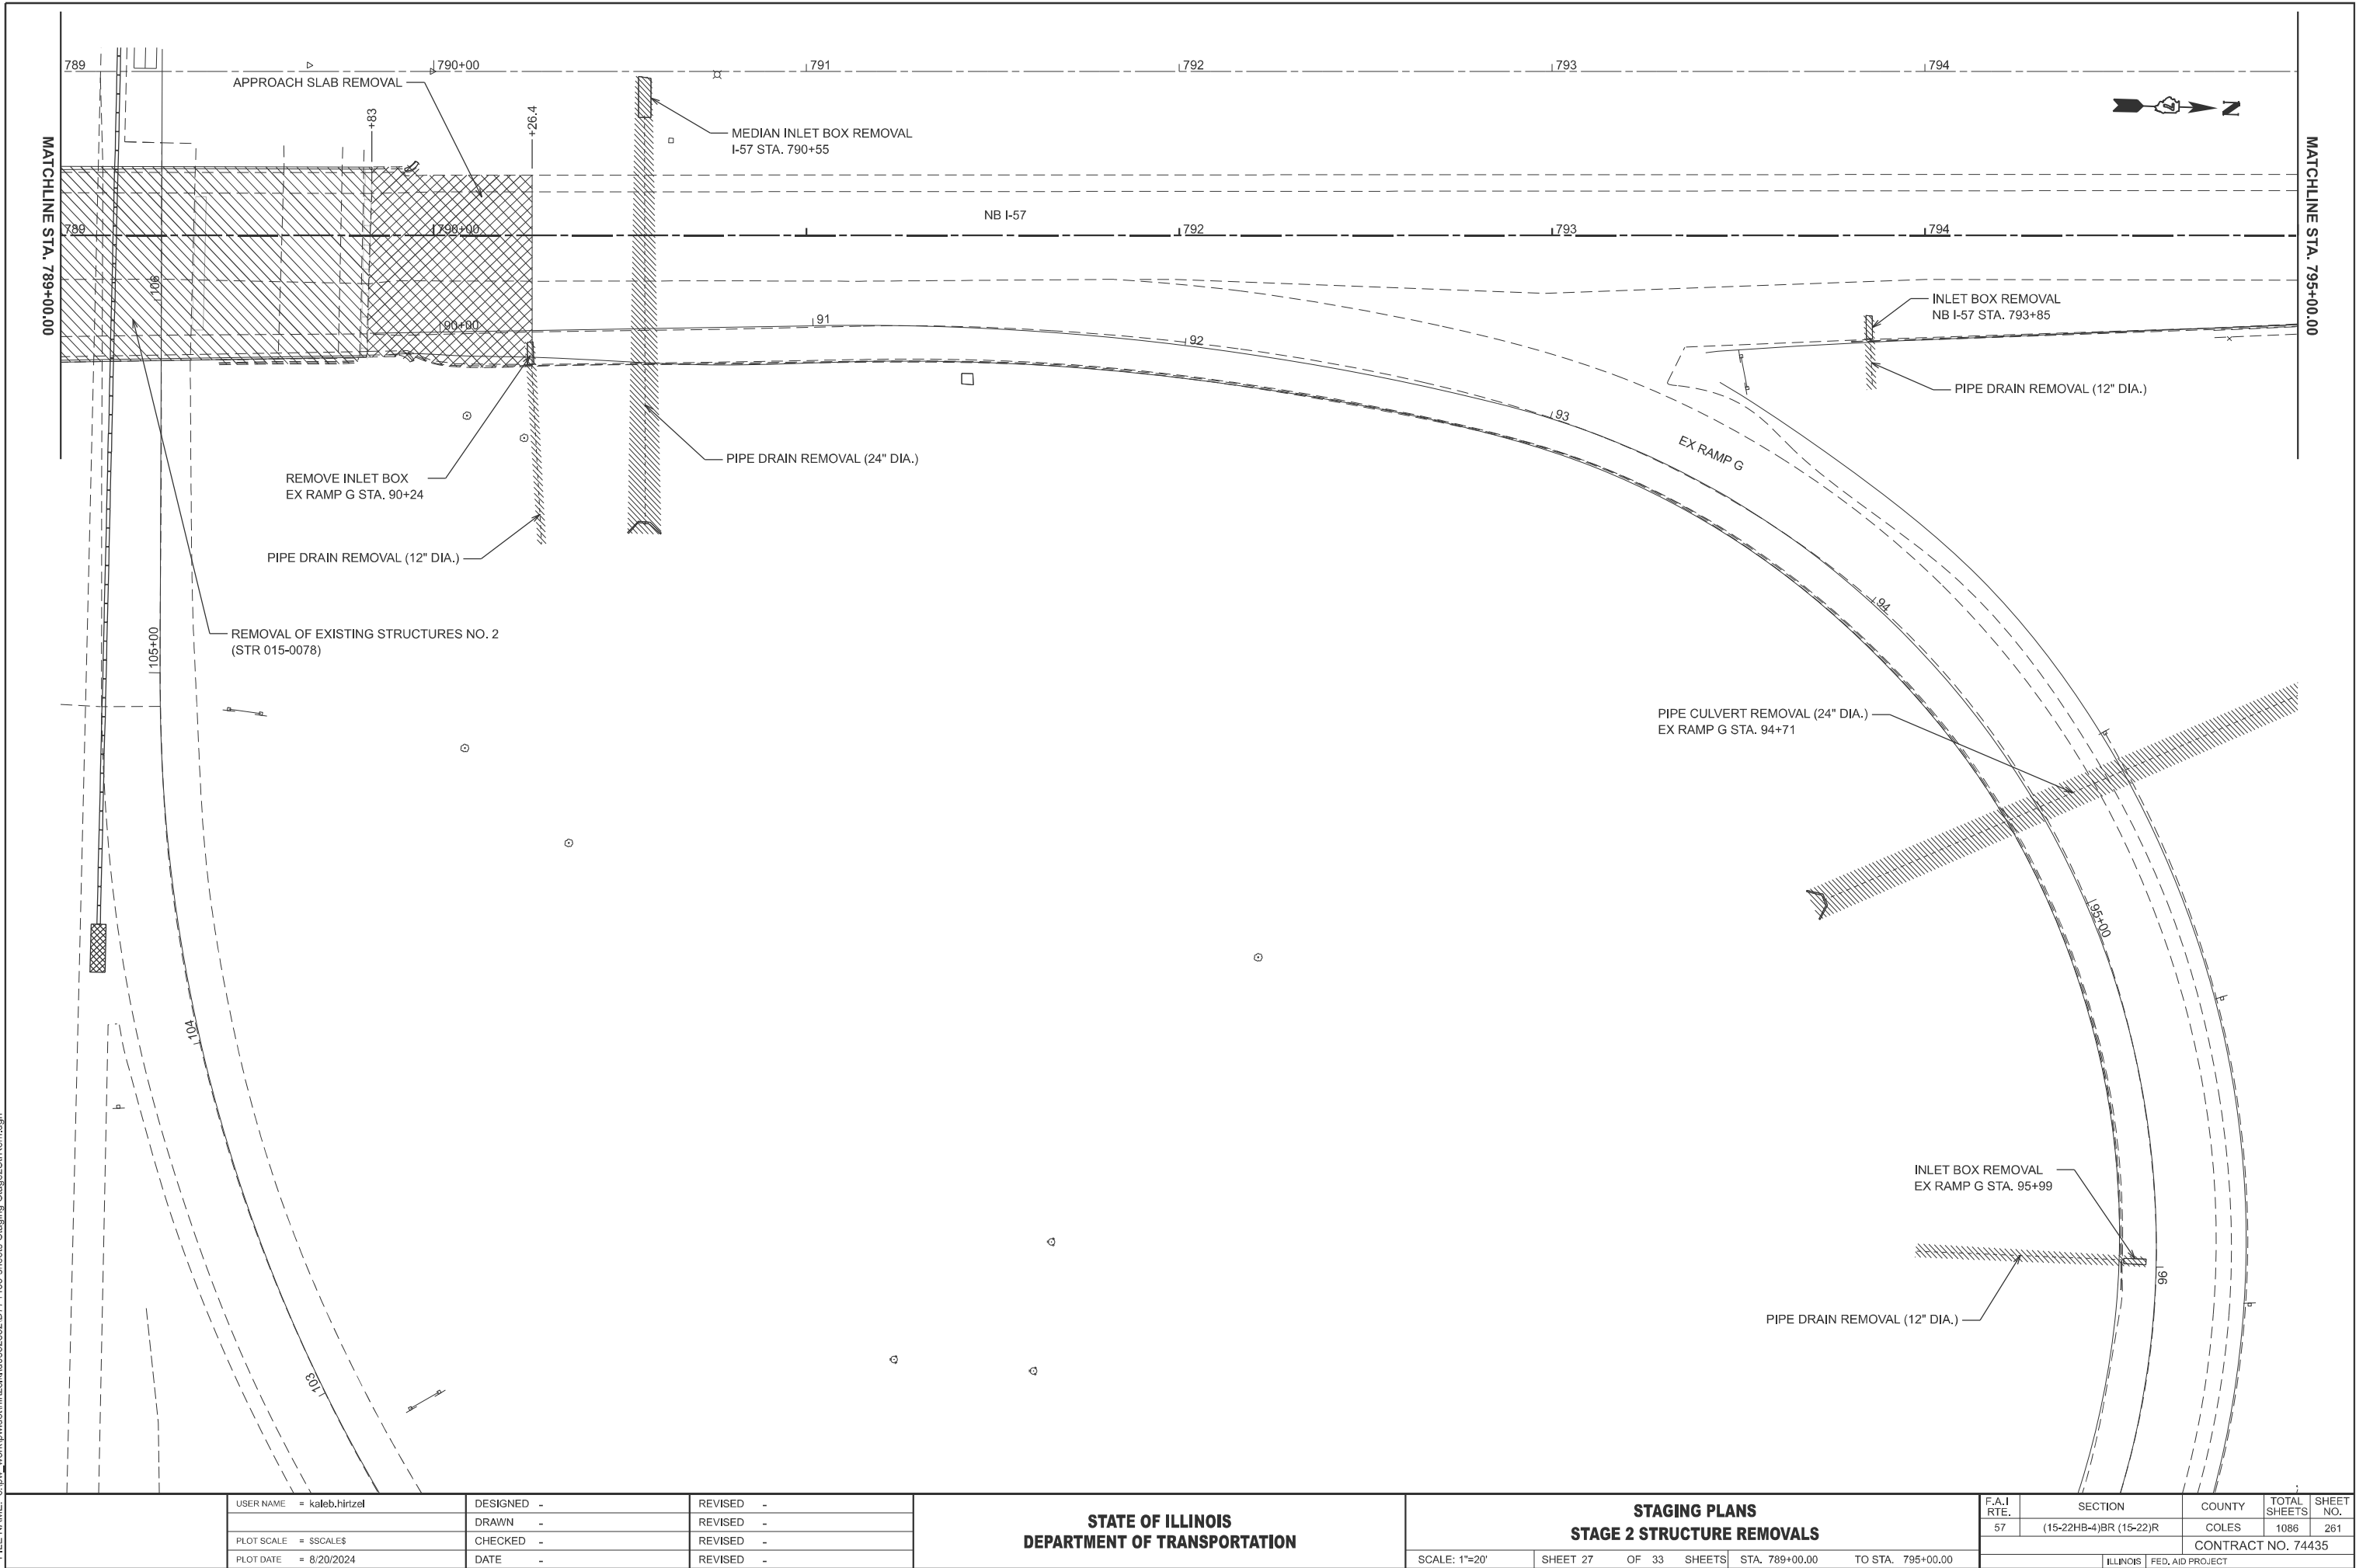

USER NAME	= kaleb.hirtzel
PLOT SCALE	= \$SCALE\$
PLOT DATE	= 8/20/2024

DESIGNED	-
DRAWN	-
CHECKED	-
DATE	-

REVISED	-
REVISED	-
REVISED	-
REVISED	-


STATE OF ILLINOIS
DEPARTMENT OF TRANSPORTATION

STAGING PLANS
STAGE 2 STRUCTURE REMOVALS

SCALE: 1"=20' SHEET 27 OF 33 SHEETS STA. 789+00.00 TO STA. 795+00.00

F.A.I RTE.	SECTION	COUNTY	TOTAL SHEETS	SHEET NO.
57	(15-22HB-4)BR (15-22)R	COLES	1086	261
CONTRACT NO. 74435				
ILLINOIS FED. AID PROJECT				

MODEL: PNB57 - Stage2 Str Removal-2 [Sheet]
FILE NAME: c:\p\work\pnb\hrtz\k\082852\0774435-sheets\Staging-Stage2StrRem.dgn

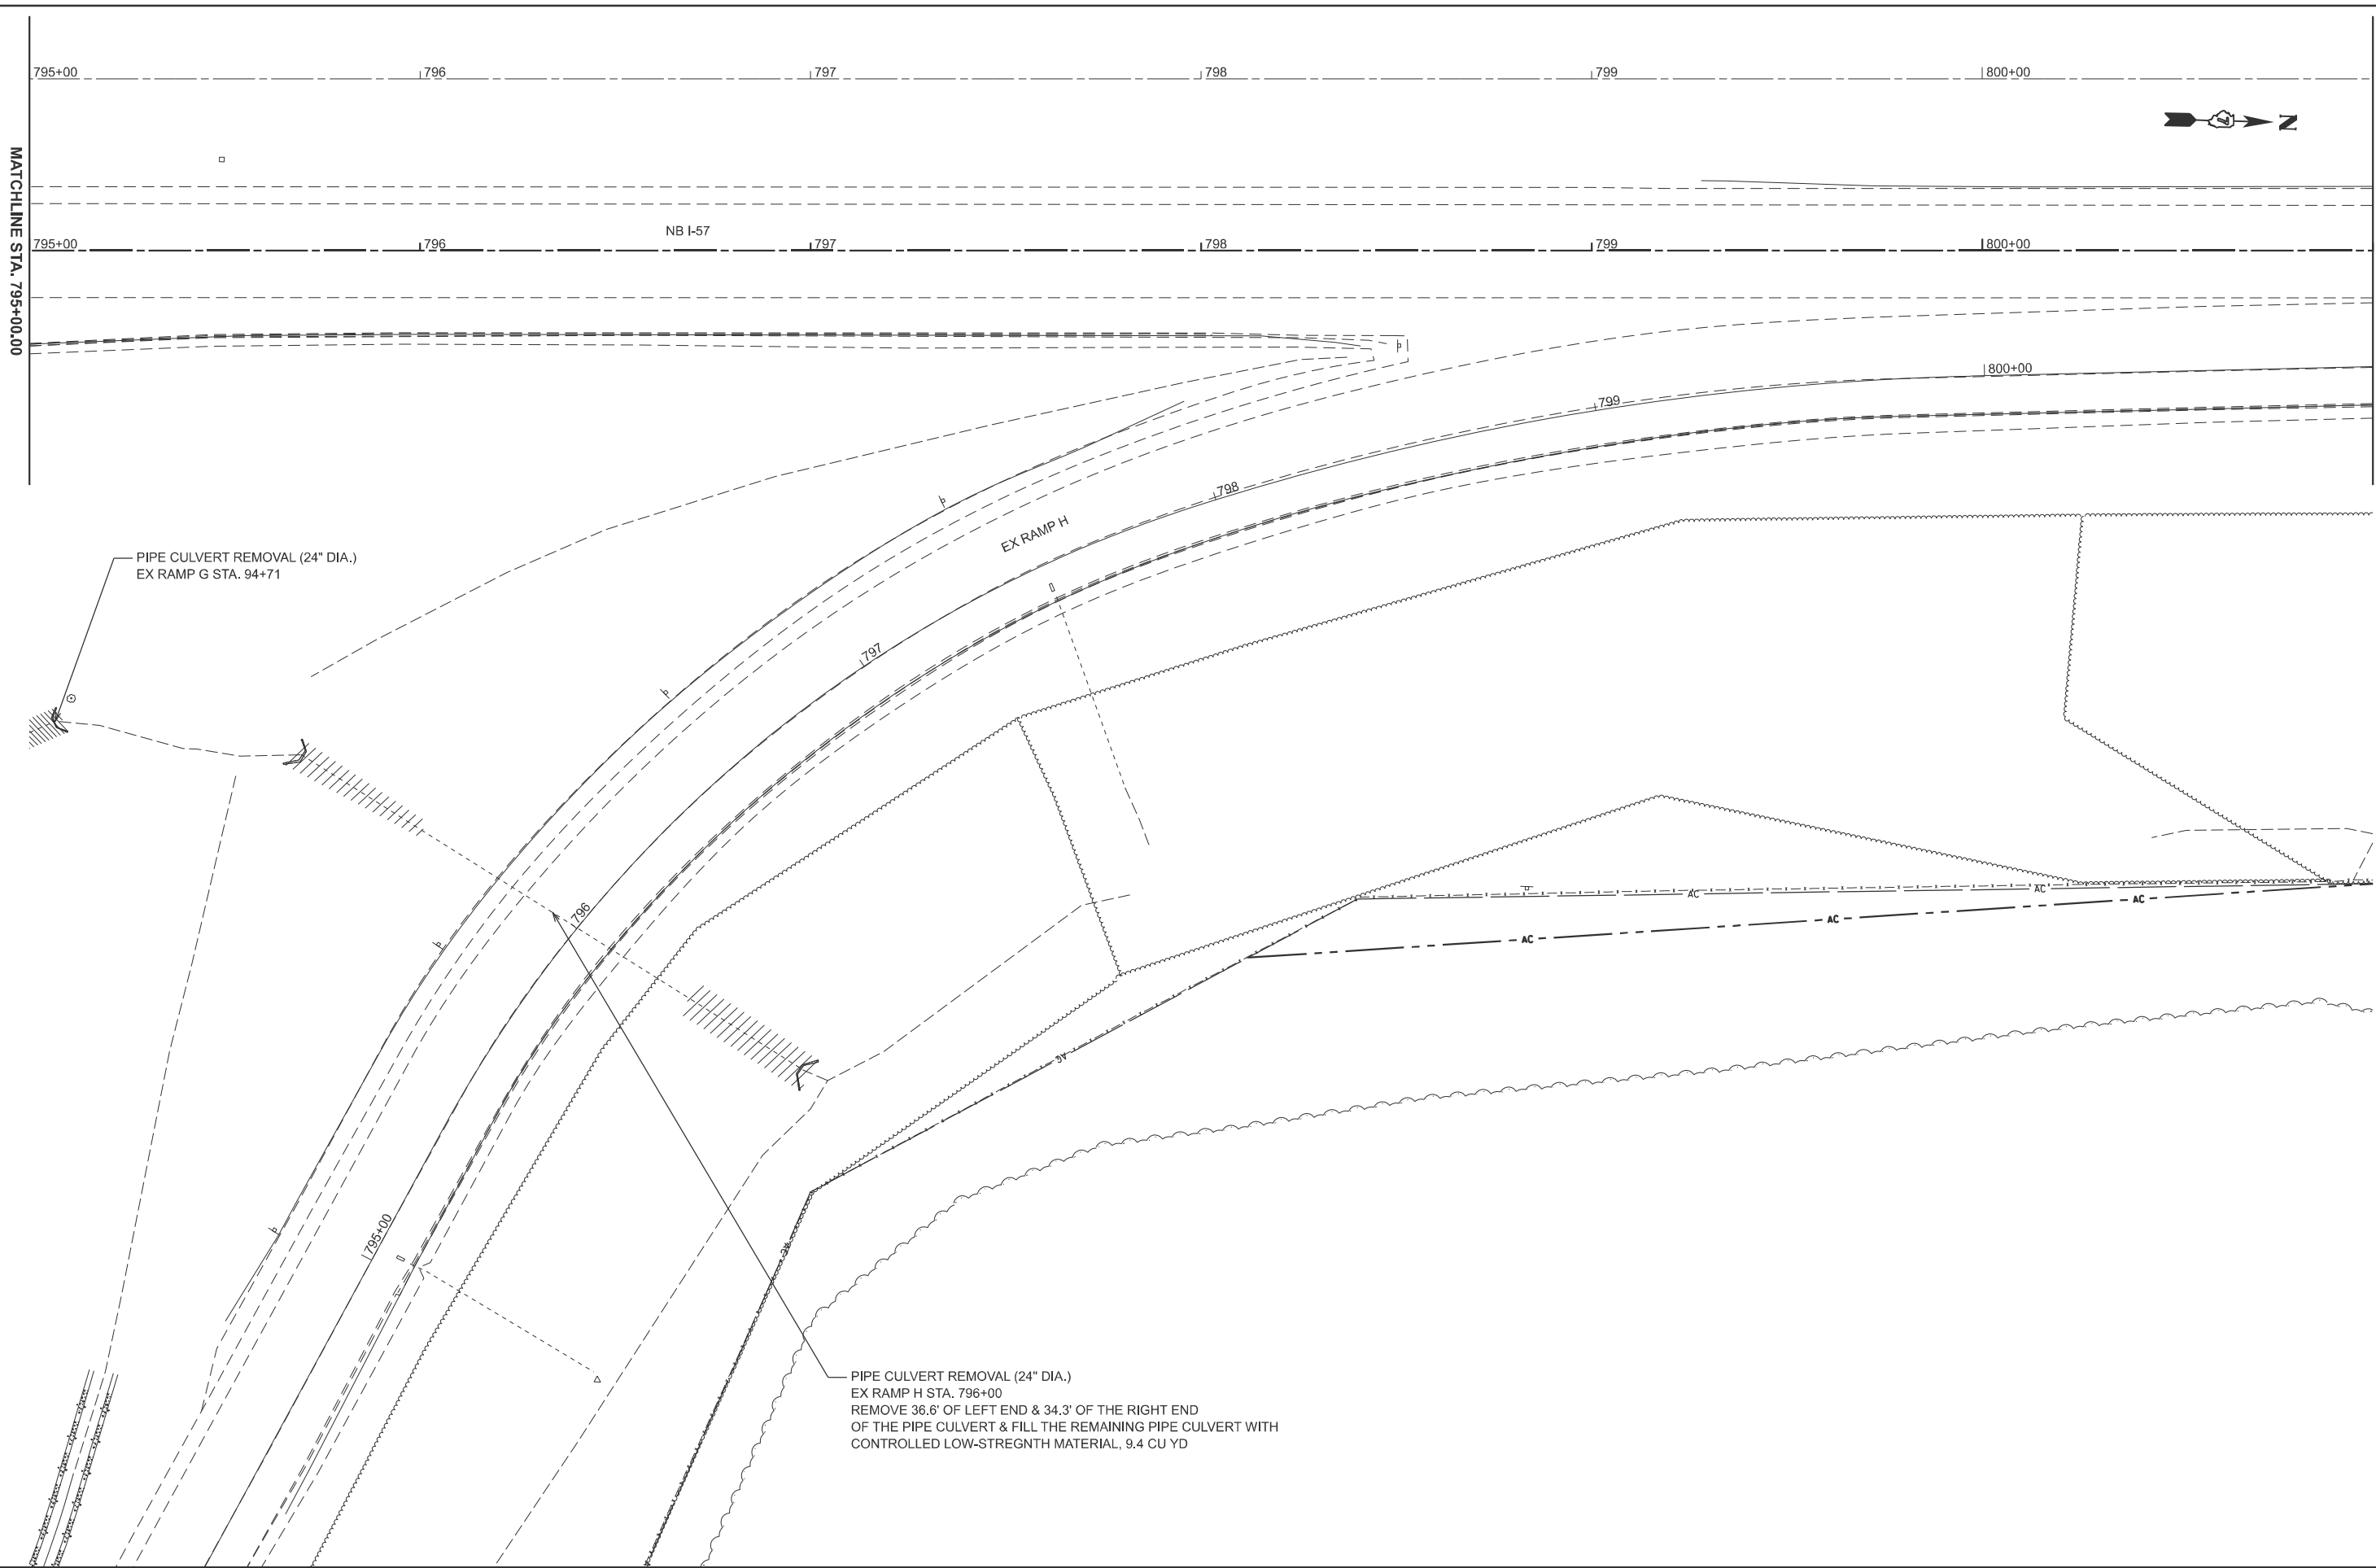


USER NAME	= kaleb.hirtzel	DESIGNED	-	REVISED	-
		DRAWN	-	REVISED	-
PLOT SCALE	= \$SCALE\$	CHECKED	-	REVISED	-
PLOT DATE	= 8/20/2024	DATE	-	REVISED	-

STATE OF ILLINOIS
DEPARTMENT OF TRANSPORTATION

STAGING PLANS			
STAGE 2 STRUCTURE REMOVALS			
SCALE: 1"=20'	SHEET 28	OF 33 SHEETS	STA. 795+00.00 TO STA. 801+00.00

F.A.I RTE.	SECTION	COUNTY	TOTAL SHEETS	SHEET NO.
57	(15-22HB-4)BR (15-22)R	COLES	1086	262
CONTRACT NO. 74435				
ILLINOIS FED. AID PROJECT				

MODEL: SE Temp Ramp - Stage2 Str Removal-5 [Sheet]
FILE NAME: c:\p\work\hrtz\hrtz\10085282\0774435-sheets-Staging-Stage2StrRem.dgn

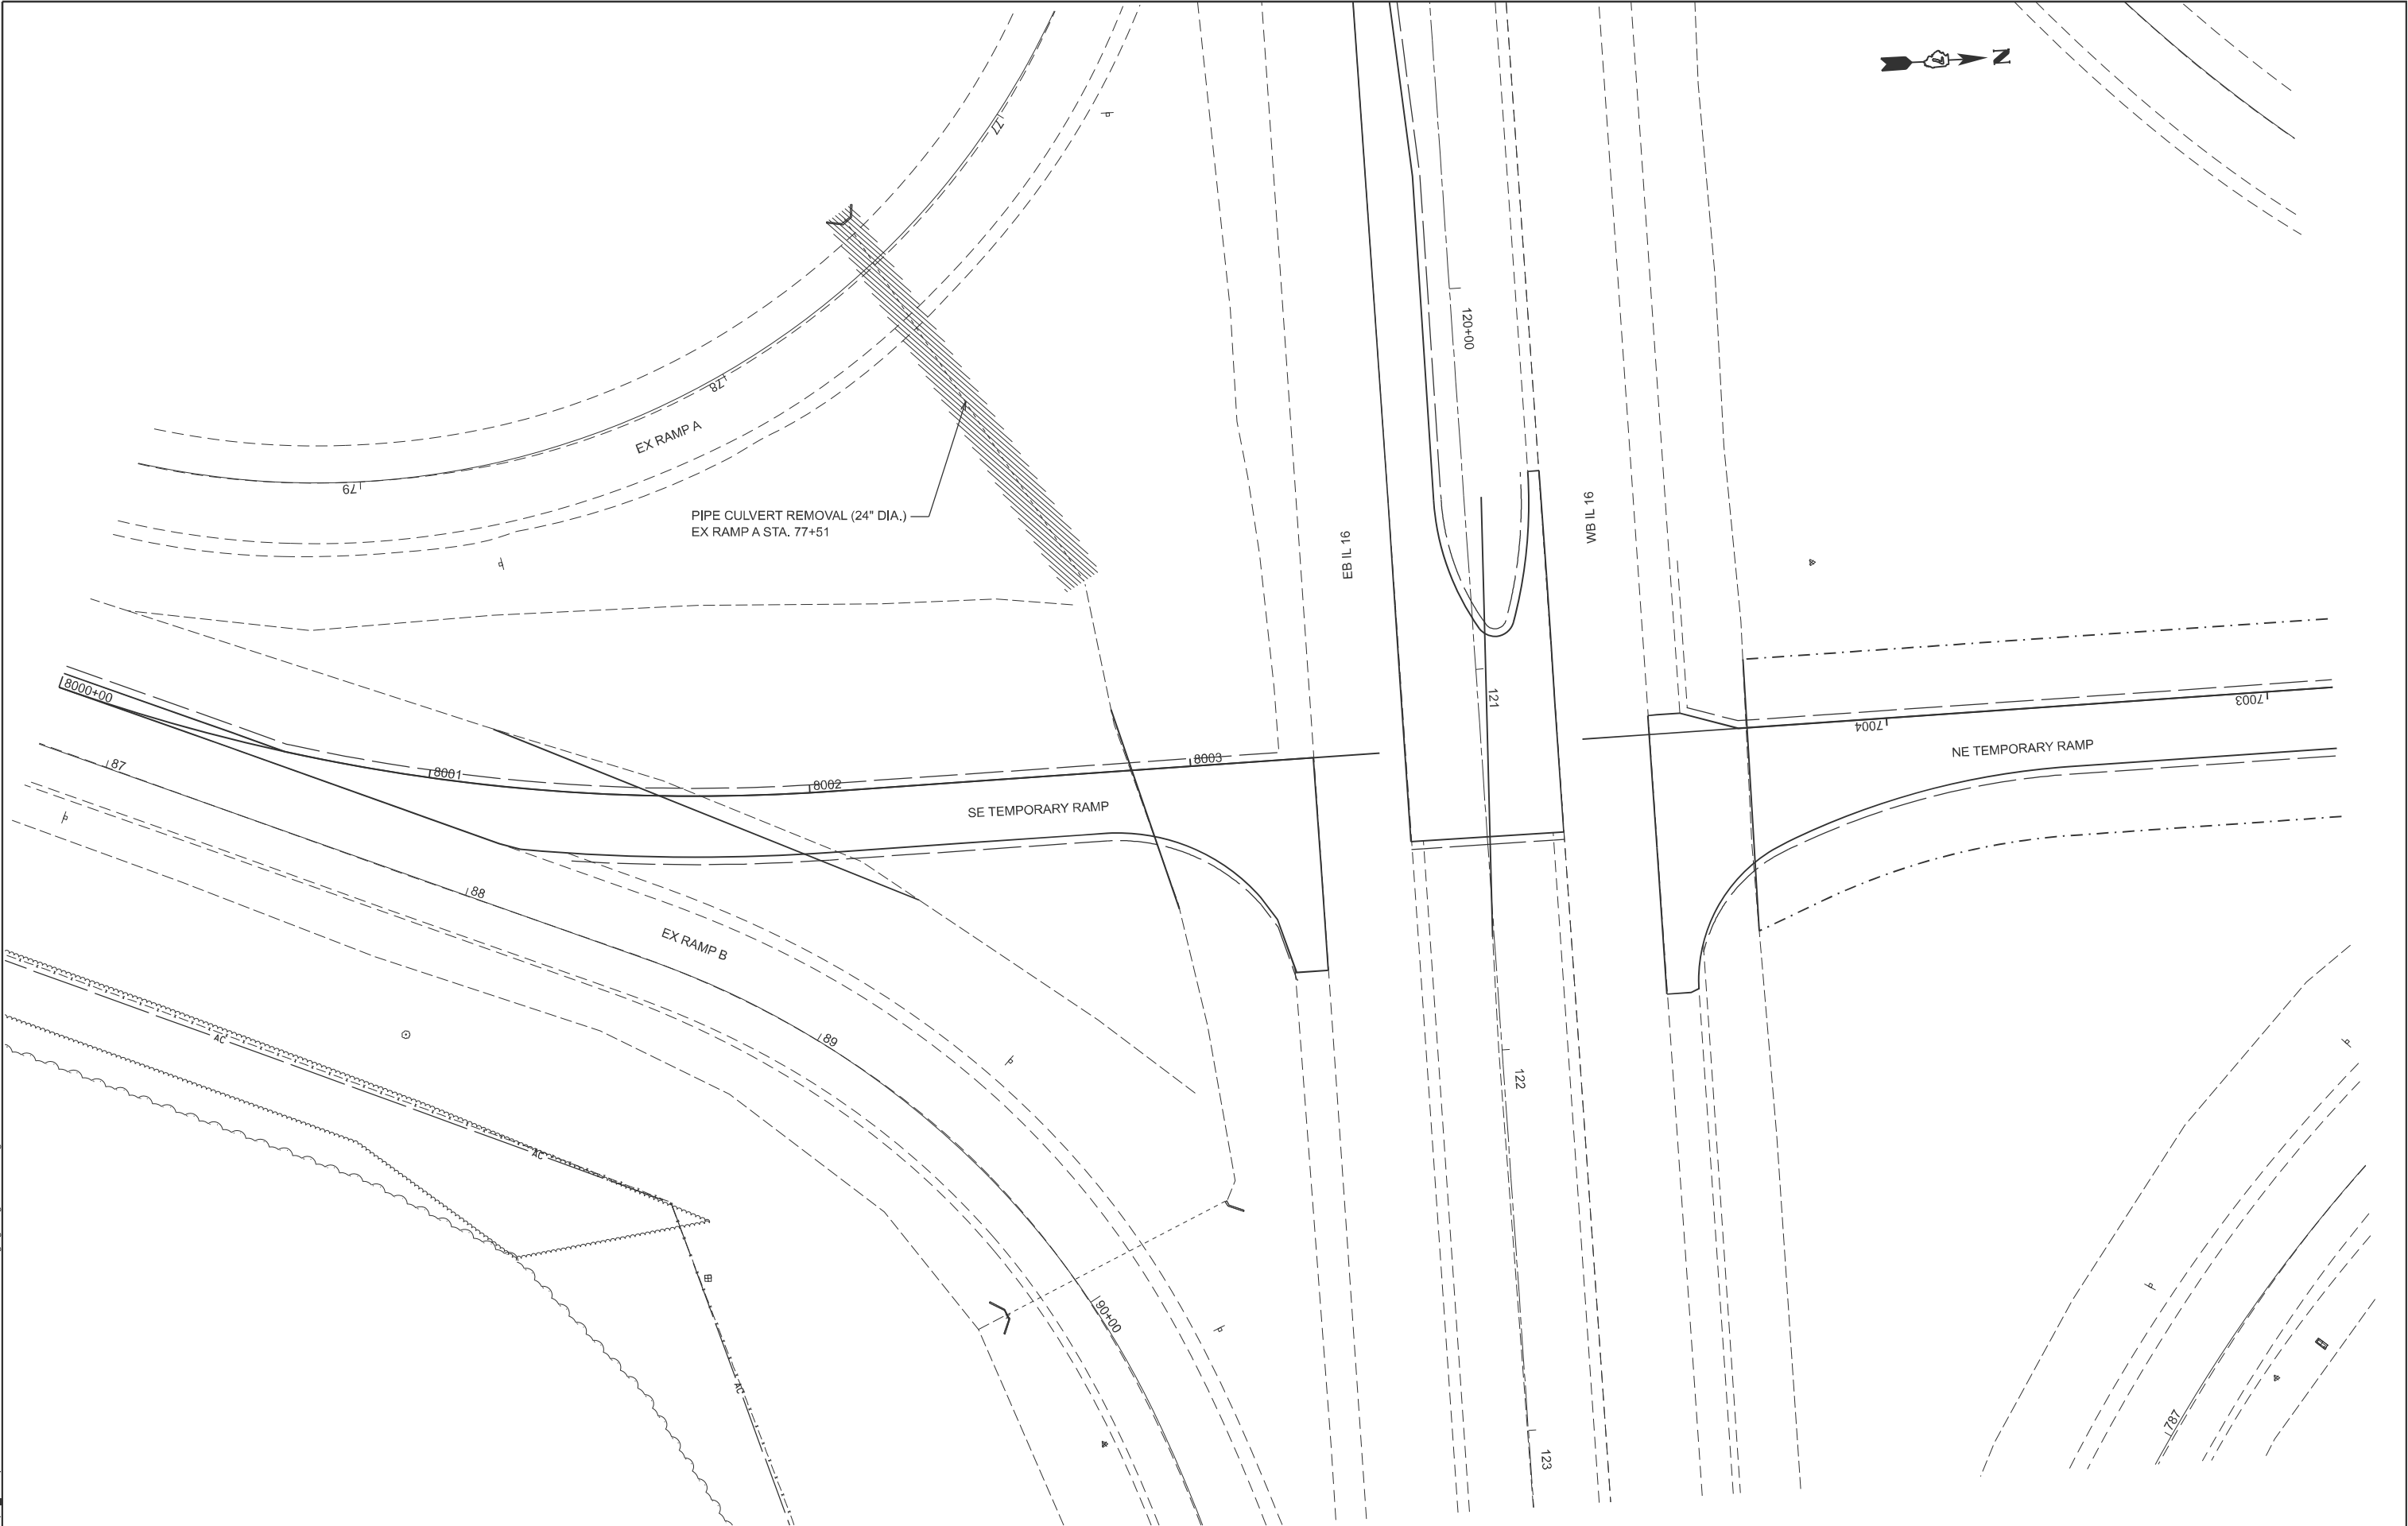


USER NAME	= kaleb.hirtzel	DESIGNED	-	REVISED	-
		DRAWN	-	REVISED	-
PLOT SCALE	= \$SCALE\$	CHECKED	-	REVISED	-
PLOT DATE	= 8/20/2024	DATE	-	REVISED	-

STATE OF ILLINOIS
DEPARTMENT OF TRANSPORTATION

STAGING PLANS
STAGE 2 STRUCTURE REMOVALS

SCALE: 1"=20' SHEET 31 OF 33 SHEETS STA. 8000+00.00 TO STA. 8006+00.00


F.A.I RTE.	SECTION	COUNTY	TOTAL SHEETS	SHEET NO.
57	(15-22HB-4)BR (15-22)R	COLES	1086	265
CONTRACT NO. 74435				
ILLINOIS FED. AID PROJECT				

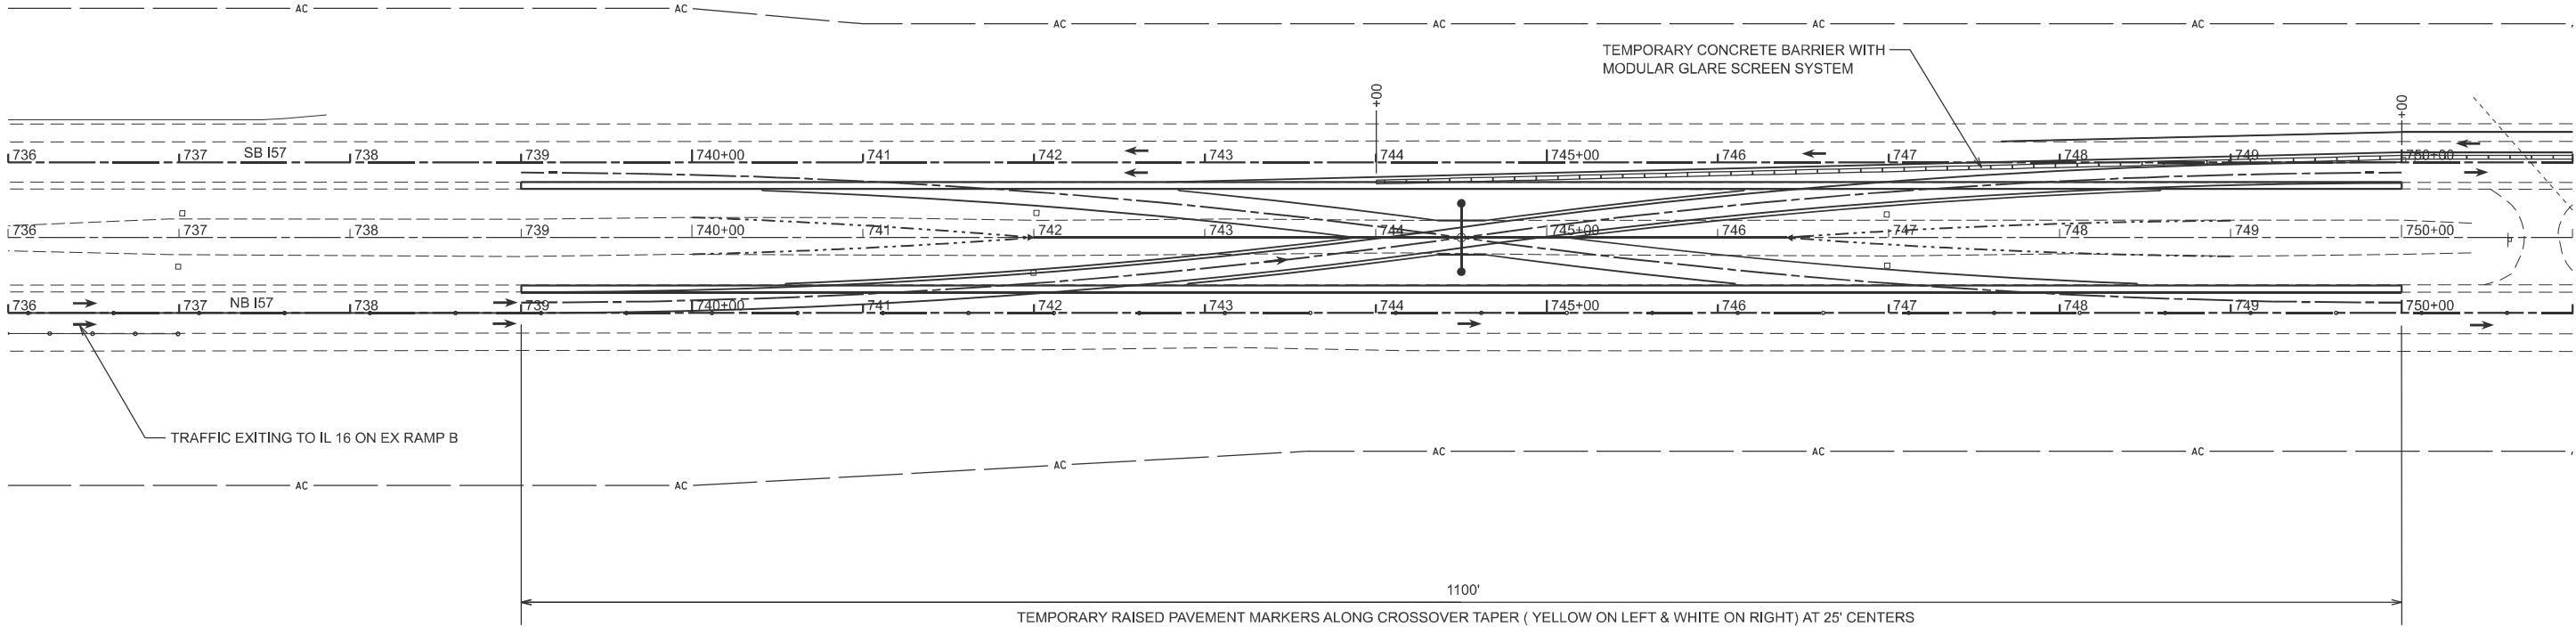

NOTE: SEE TCP STANDARD 701416 AND TRAFFIC CONTROL AND PROTECTION SPECIAL FOR DETAILS NOT SHOWN

MODEL: Ex457CL - S Traffic Control [Sheet]
FILE NAME: c:\pw_work\wkh\hrtz\kld\862852\D774435-sheets-Staging-Stage2TC.dgn

	USER NAME = kaleb.hirtzel	DESIGNED -	REVISED -	STATE OF ILLINOIS DEPARTMENT OF TRANSPORTATION	STAGING PLANS STAGE 2 TRAFFIC CONTROL					F.A.I RTE.	SECTION	COUNTY	TOTAL SHEETS	SHEET NO.
		DRAWN -	REVISED -							57	(15-22HB-4)BR (15-22)R	COLES	1086	266
	PLOT SCALE = \$SCALE\$	CHECKED -	REVISED -		SCALE: 1"=50'					CONTRACT NO. 74435				
	PLOT DATE = 8/20/2024	DATE -	REVISED -		SHEET 32 OF 33 SHEETS					STA. 736+00.00 TO STA. 751+00.00				
									ILLINOIS		FED. AID PROJECT			

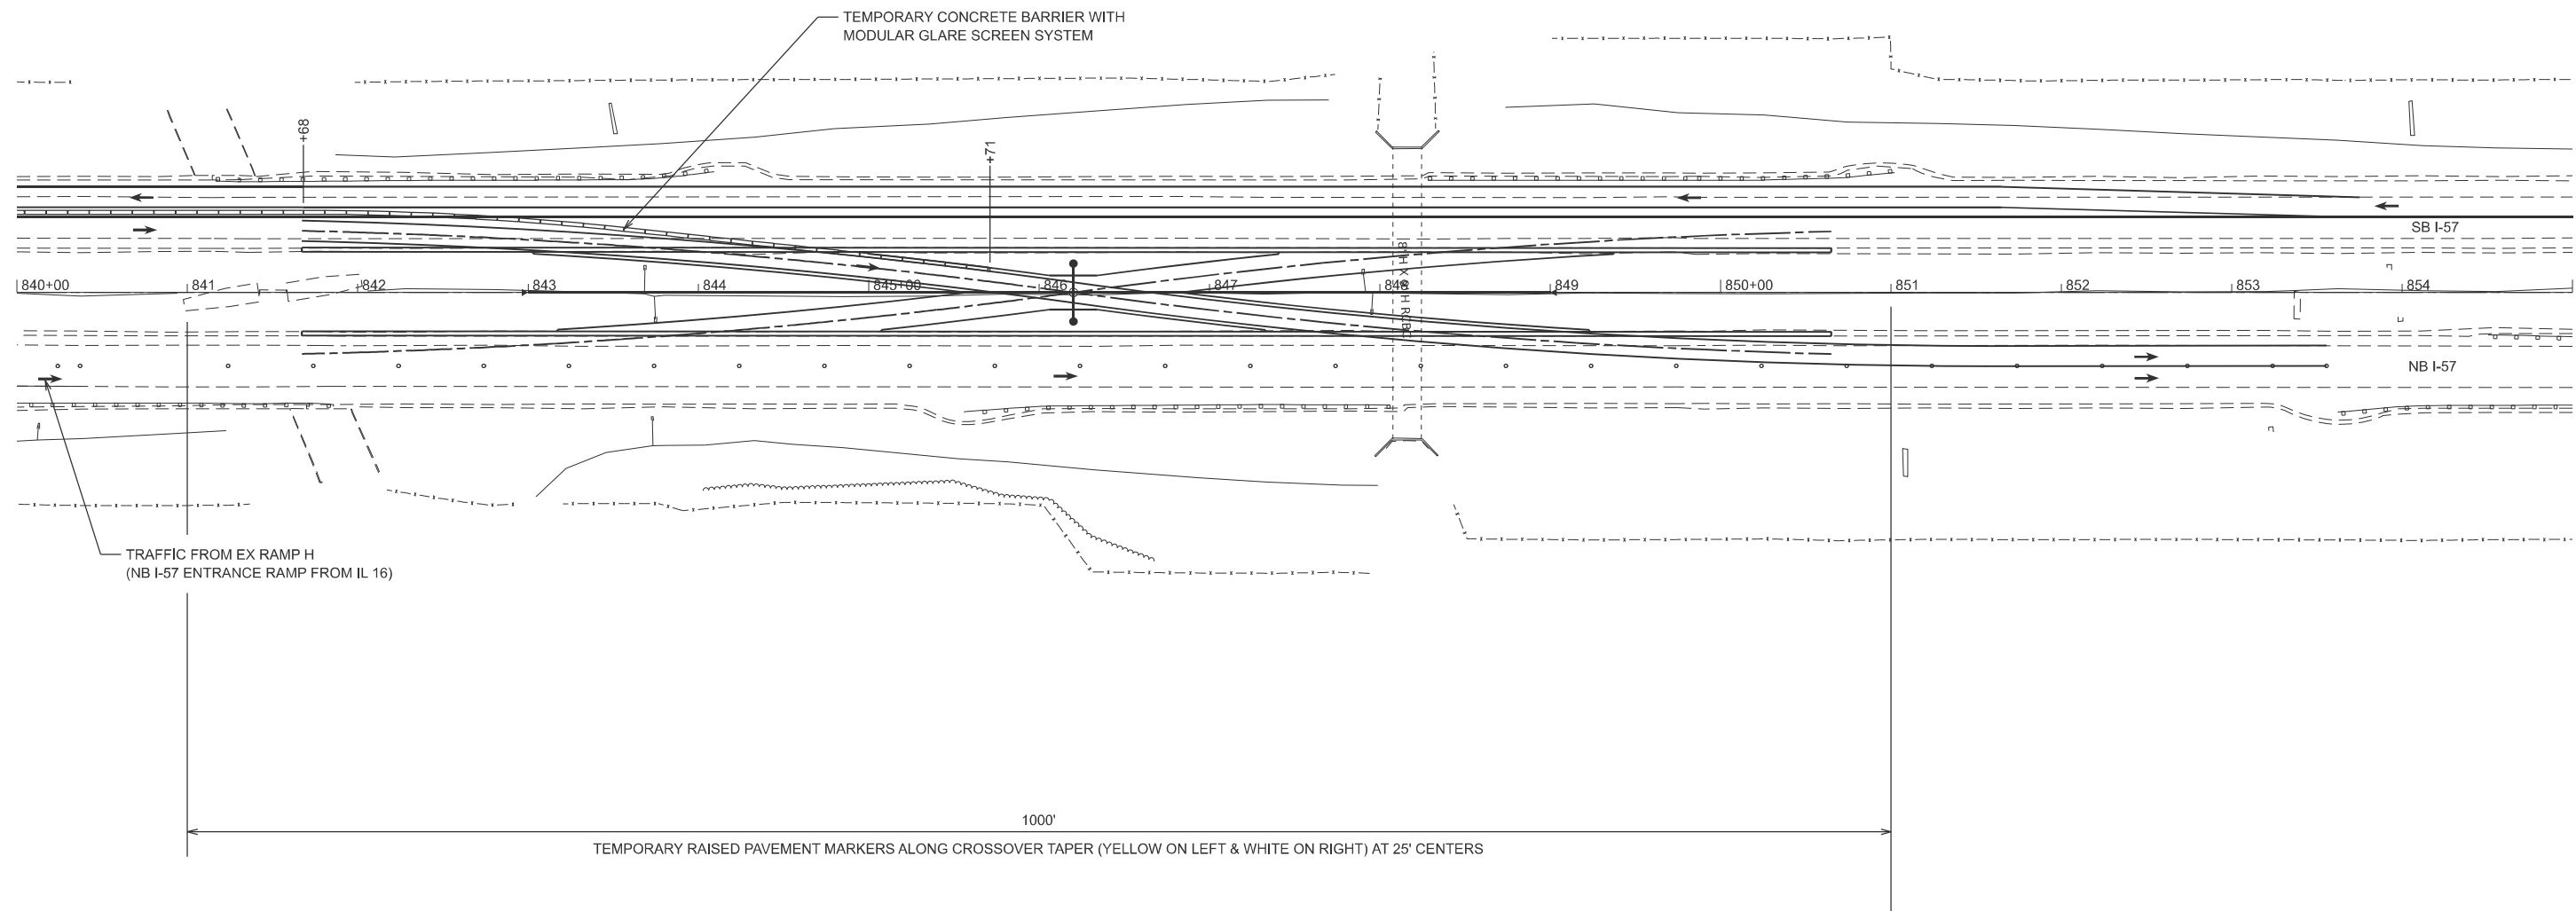

NOTE: SEE TCP STANDARD 701416 AND TRAFFIC CONTROL AND PROTECTION SPECIAL FOR DETAILS NOT SHOWN

MODEL: ExI57CL - N Traffic Control [Sheet]
FILE NAME: c:\p\work\hirtzel\74435-sheets-Staging-Stage2TC.dgn

	USER NAME = kaleb.hirtzel	DESIGNED -	REVISED -	STATE OF ILLINOIS DEPARTMENT OF TRANSPORTATION	STAGING PLANS STAGE 2 TRAFFIC CONTROL			F.A.I RTE.	SECTION	COUNTY	TOTAL SHEETS	SHEET NO.
	PLOT SCALE = \$SCALE\$	DRAWN -	REVISED -					57	(15-22HB-4)BR (15-22)R	COLES	1086	267
	PLOT DATE = 8/20/2024	CHECKED -	REVISED -		SCALE: 1"=50'			CONTRACT NO. 74435				
		DATE -	REVISED -		SHEET 33 OF 33 SHEETS			STA. ExI57 840+00.00 TO STA. ExI57 855+00.00				

ILLINOIS FED. AID PROJECT

PRE-STAGE 3 CONSTRUCTION NOTES:

PRE-STAGE 3A CONSTRUCTION CONSISTS OF PAVED SHOULDER REMOVAL AND HOT-MIX ASPHALT BASE COURSE, 10" AT VARIOUS LOCATIONS ALONG IL 16 AND EXISTING RAMPS B, C AND F TO CARRY STAGE 3 TRAFFIC. FOR ADDITIONAL LOCATION AND QUANTITY INFORMATION SEE THE SCHEDULES OF QUANTITIES. CONSTRUCTION ALSO CONSISTS OF THE CONCRETE BARRIER, DOUBLE FACED, 44" HEIGHT LOCATED BETWEEN THE CENTER PIERS OF STR 0015-0078 & STR 015-0079.

PRE-STAGE 3B CONSTRUCTION CONSISTS OF THE NORTH SECTION OF THE PROPOSED PRECAST CONCRETE BOX CULVERTS 8' X 4' (SPECIAL) ALONG WITH THE BOX CULVERT END SECTION, BOX CULVERT NO. 2. WORK ON THIS SECTION OF THE BOX CULVERT ALSO INVOLVES PAVEMENT REMOVAL, PAVED SHOULDER REMOVAL AND CLASS D PATCHES, TYPE IV, 12 INCH.

PRE-STAGE 3C CONSTRUCTION CONSISTS OF THE NORTH MIDDLE SECTION OF THE PROPOSED PRECAST BOX CULVERTS 8' X 4' (SPECIAL), INLET BOXES WITH 18" DIA., STORM SEWER IN THE IL 16 MEDIAN, 36" JACKED PIPE CULVERT UNDER EX RAMP F, PAVEMENT REMOVAL, CLASS D PATCHES, TYPE IV, 12 INCH, REMOVAL OF TEMPORARY PIPE CULVERTS, REMOVAL OF TEMPORARY GUARDRAIL, REMOVAL OF THE MEDIAN SECTION OF THE EXISTING 8' X 3' BOX CULVERT AND GRADING WORK.

PRE-STAGE 3D CONSTRUCTION CONSISTS OF THE SOUTH MIDDLE SECTION OF THE PROPOSED PRECAST BOX CULVERTS 8' X 4' (SPECIAL), PAVEMENT REMOVAL AND CLASS D PATCHES, TYPE IV, 12 INCH.

PRE-STAGE 3E CONSTRUCTION CONSISTS OF THE SOUTH SECTION OF THE PROPOSED PRECAST BOX CULVERTS 8' X 4' (SPECIAL), BOX CULVERT END SECTION, BOX CULVERT NO. 2, PAVEMENT REMOVAL, PAVED SHOULDER REMOVAL, CLASS D PATCHES, TYPE IV, 12 INCH AND GRADING WORK.

A TEMPORARY SOIL RETENTION SYSTEM SHALL BE UTILIZED FOR THE STAGED CONSTRUCTION TO THE PROPOSED PRECAST BOX CULVERT.

THE CLASS D PATCHES, TYPE IV, 10" SHALL BE COMPLETED BEFORE OPENING THE LANE TO TRAFFIC.

DURING PRE-STAGE 3, THE NW & SW TEMPORARY RAMPS SHALL BE CLOSED. THE TEMPORARY SIGNALS, PAVEMENT MARKINGS AND SIGNING SHALL BE REMOVED. THE NE & SE TEMPORARY RAMPS SHALL REMAIN IN USE.



EX RAMPS F & D SHALL REMAIN OPEN. DETOUR ROUTES SHALL BE IN PLACE FOR THE SB I-57 TO EB IL 16 AND THE WB IL 16 TO SB I-57 MOVEMENTS.

PRE-STAGE 3 TRAFFIC CONTROL & PROTECTION STANDARDS:

701421, 701423, 701423 SPECIAL (PRE-STAGE 3C), 701456

HMA SHOULDER REMOVAL & REPLACEMENT TYPICALS

(SEE SCHEDULES FOR STATION LOCATIONS)

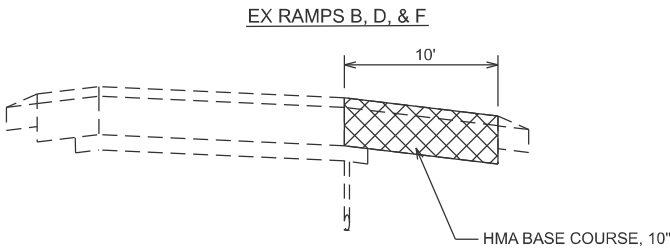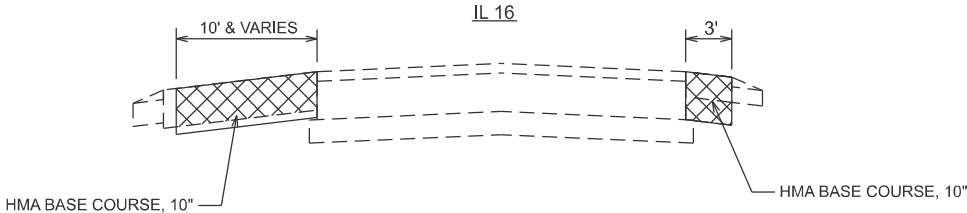


PAVED SHOULDER REMOVAL

MODEL: Pre-Stage 3 Notes [Sheet]
FILE NAME: c:\p\work\wtd\hrtz\kld852852\DT74435-sheets-Staging-PreStage3B.dgn


	USER NAME = kaleb.hirtzel	DESIGNED -	REVISED -	STATE OF ILLINOIS DEPARTMENT OF TRANSPORTATION	STAGING PLANS PRE-STAGE 3 CONSTRUCTION NOTES			F.A.I RTE.	SECTION	COUNTY	TOTAL SHEETS	SHEET NO.
		DRAWN -	REVISED -					57	(15-22HB-4)BR (15-22)R	COLES	1086	268
	PLOT SCALE = \$SCALE\$	CHECKED -	REVISED -					CONTRACT NO. 74435				
	PLOT DATE = 8/20/2024	DATE -	REVISED -		SCALE:	SHEET 1	OF 14	SHEETS	STA.	TO STA.	ILLINOIS FED. AID PROJECT	

MODEL: Ex IL 16- PreStage3B (Sheet)
FILE NAME: c:\p\work\hrtz\k\id852852\ID774435-sheets-Staging-PreStage3B.dgn

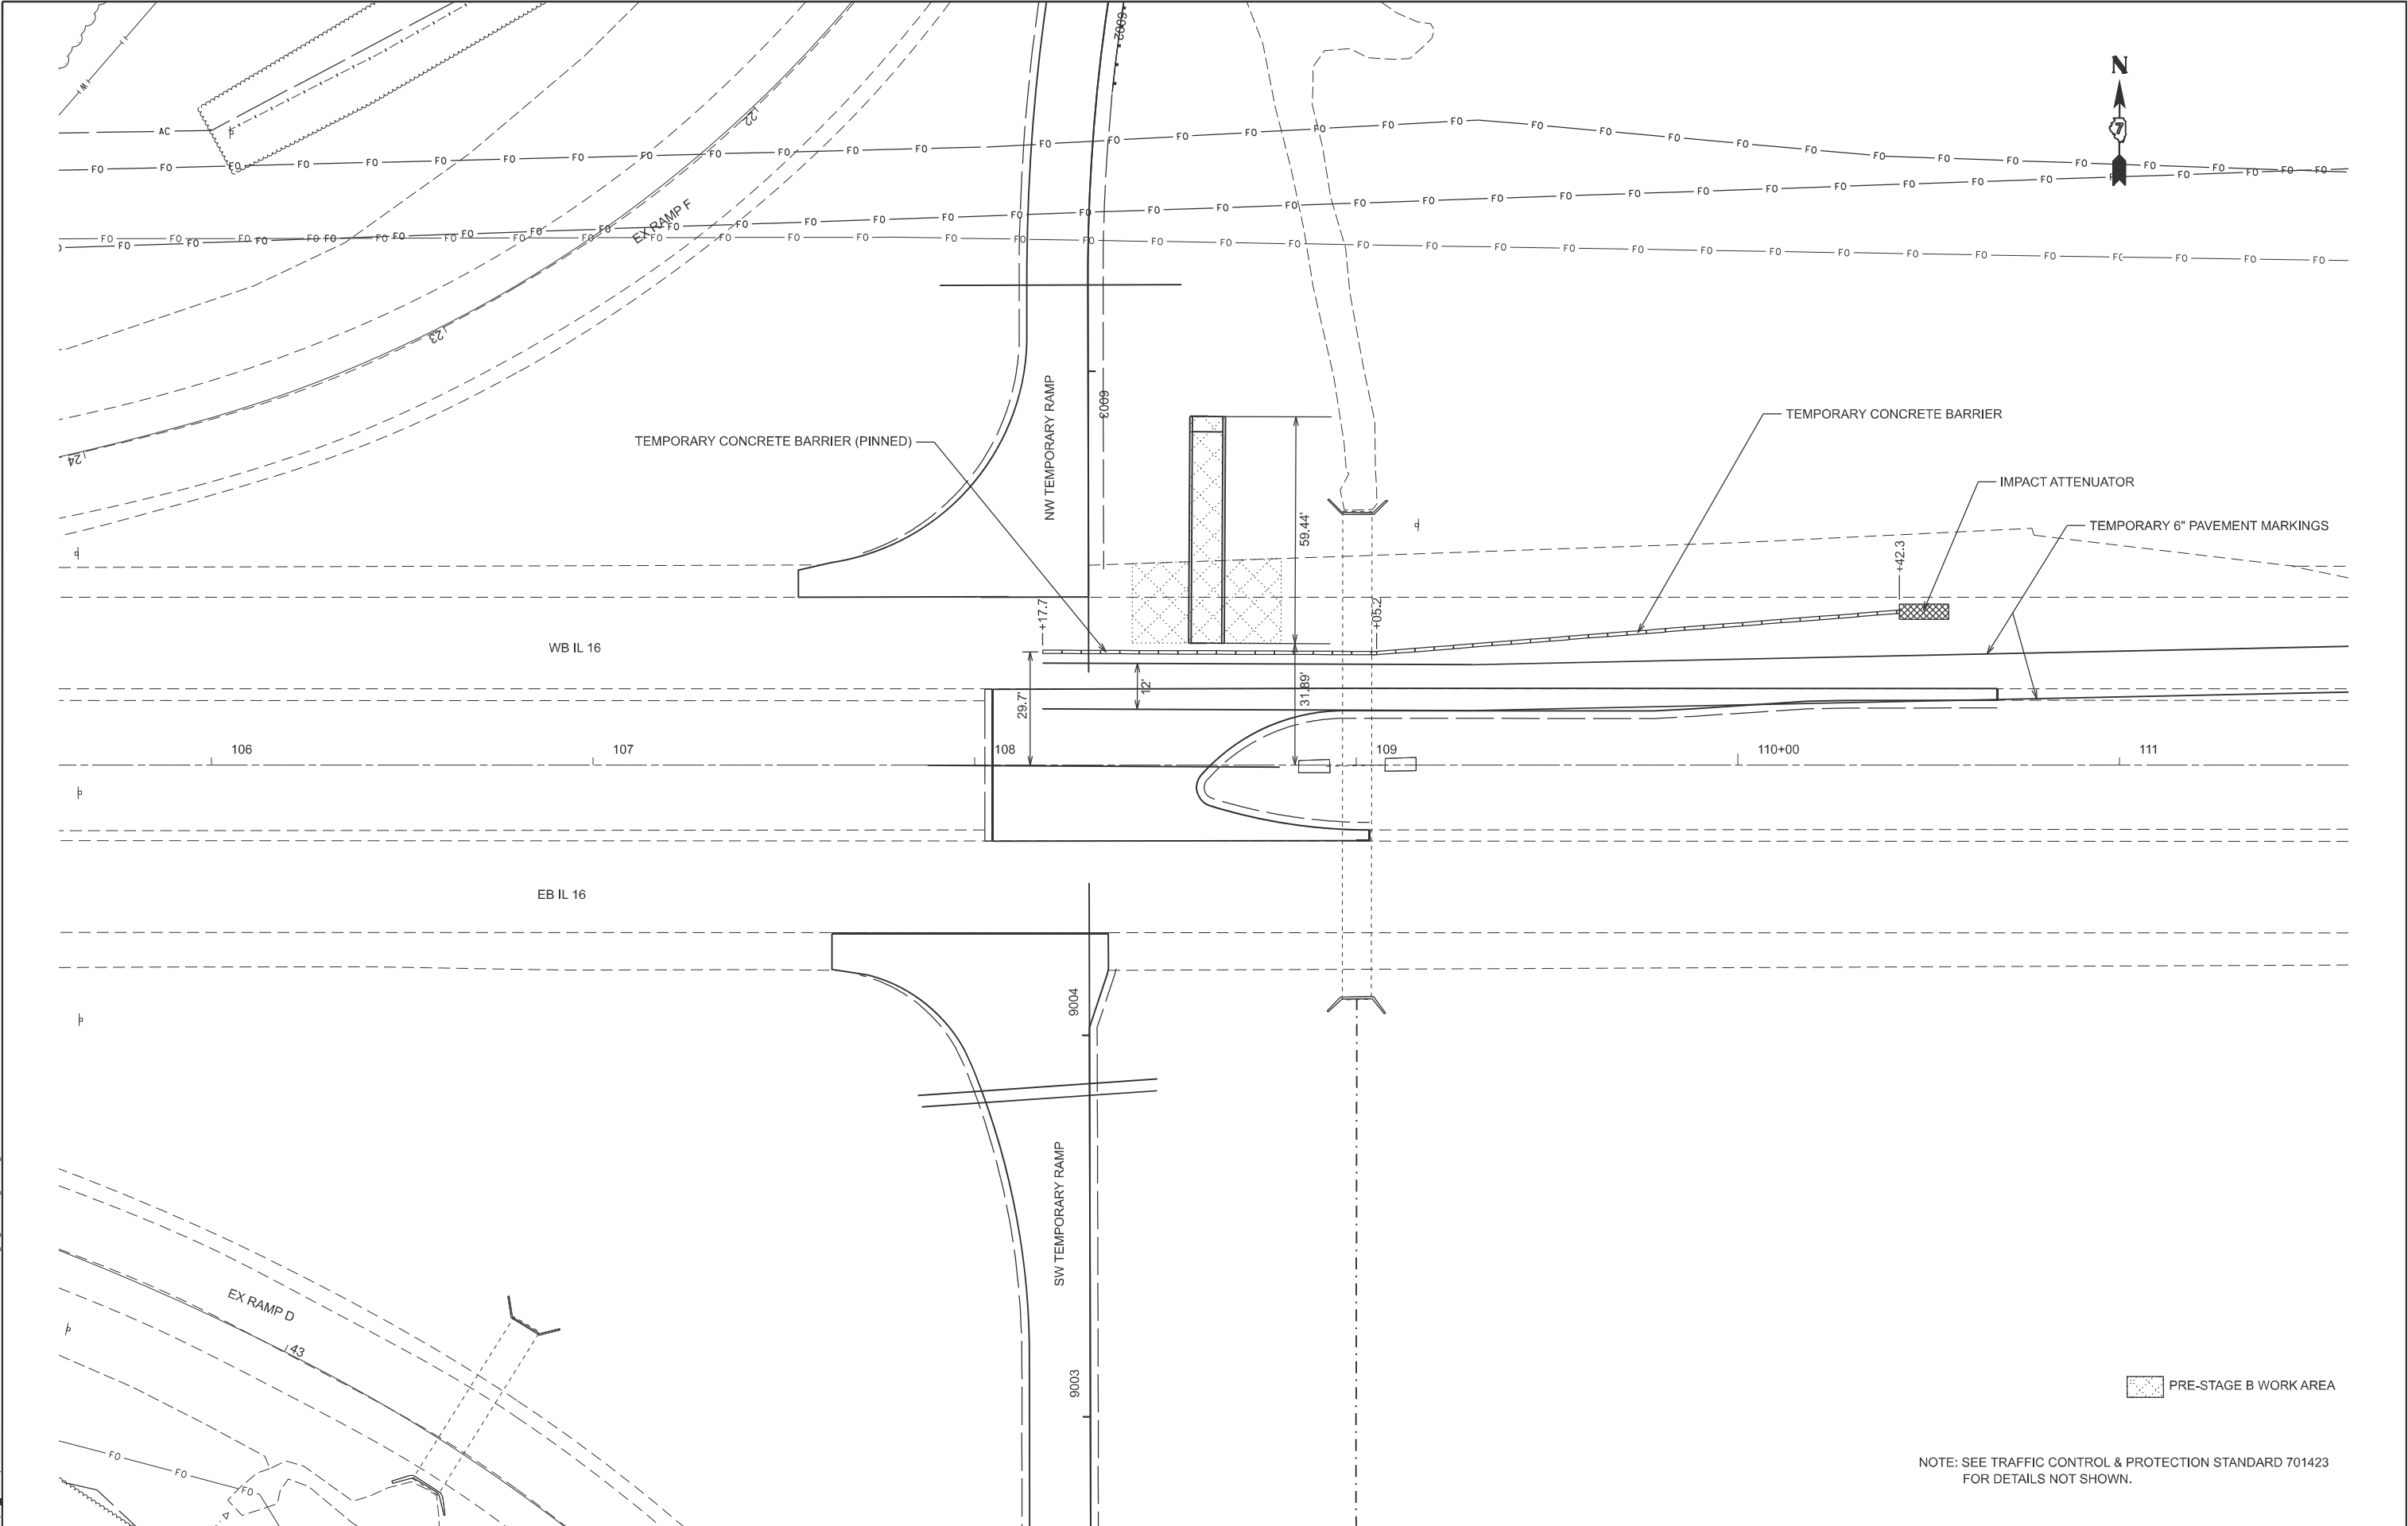

	USER NAME = kaleb.hirtzel	DESIGNED -	REVISED -	STATE OF ILLINOIS DEPARTMENT OF TRANSPORTATION	STAGING PLANS PRE-STAGE 3B WORK AREA & TRAFFIC CONTROL				F.A.I RTE.	SECTION	COUNTY	TOTAL SHEETS	SHEET NO.
		DRAWN -	REVISED -						57	(15-22HB-4)BR (15-22)R	COLES	1086	269
	PLOT SCALE = \$SCALE\$	CHECKED -	REVISED -						CONTRACT NO. 74435				
	PLOT DATE = 8/20/2024	DATE -	REVISED -		SCALE: 1"=20'		SHEET 2	OF 14 SHEETS	STA. 105+60.00	TO STA. 111+60.00			
											ILLINOIS FED. AID PROJECT		

MODEL: Ex IL 16- IL 16 [Steel]
FILE NAME: c:\p\work\hrtz\kld852852\74435-sheets-Staging-PreStage3C.dgn

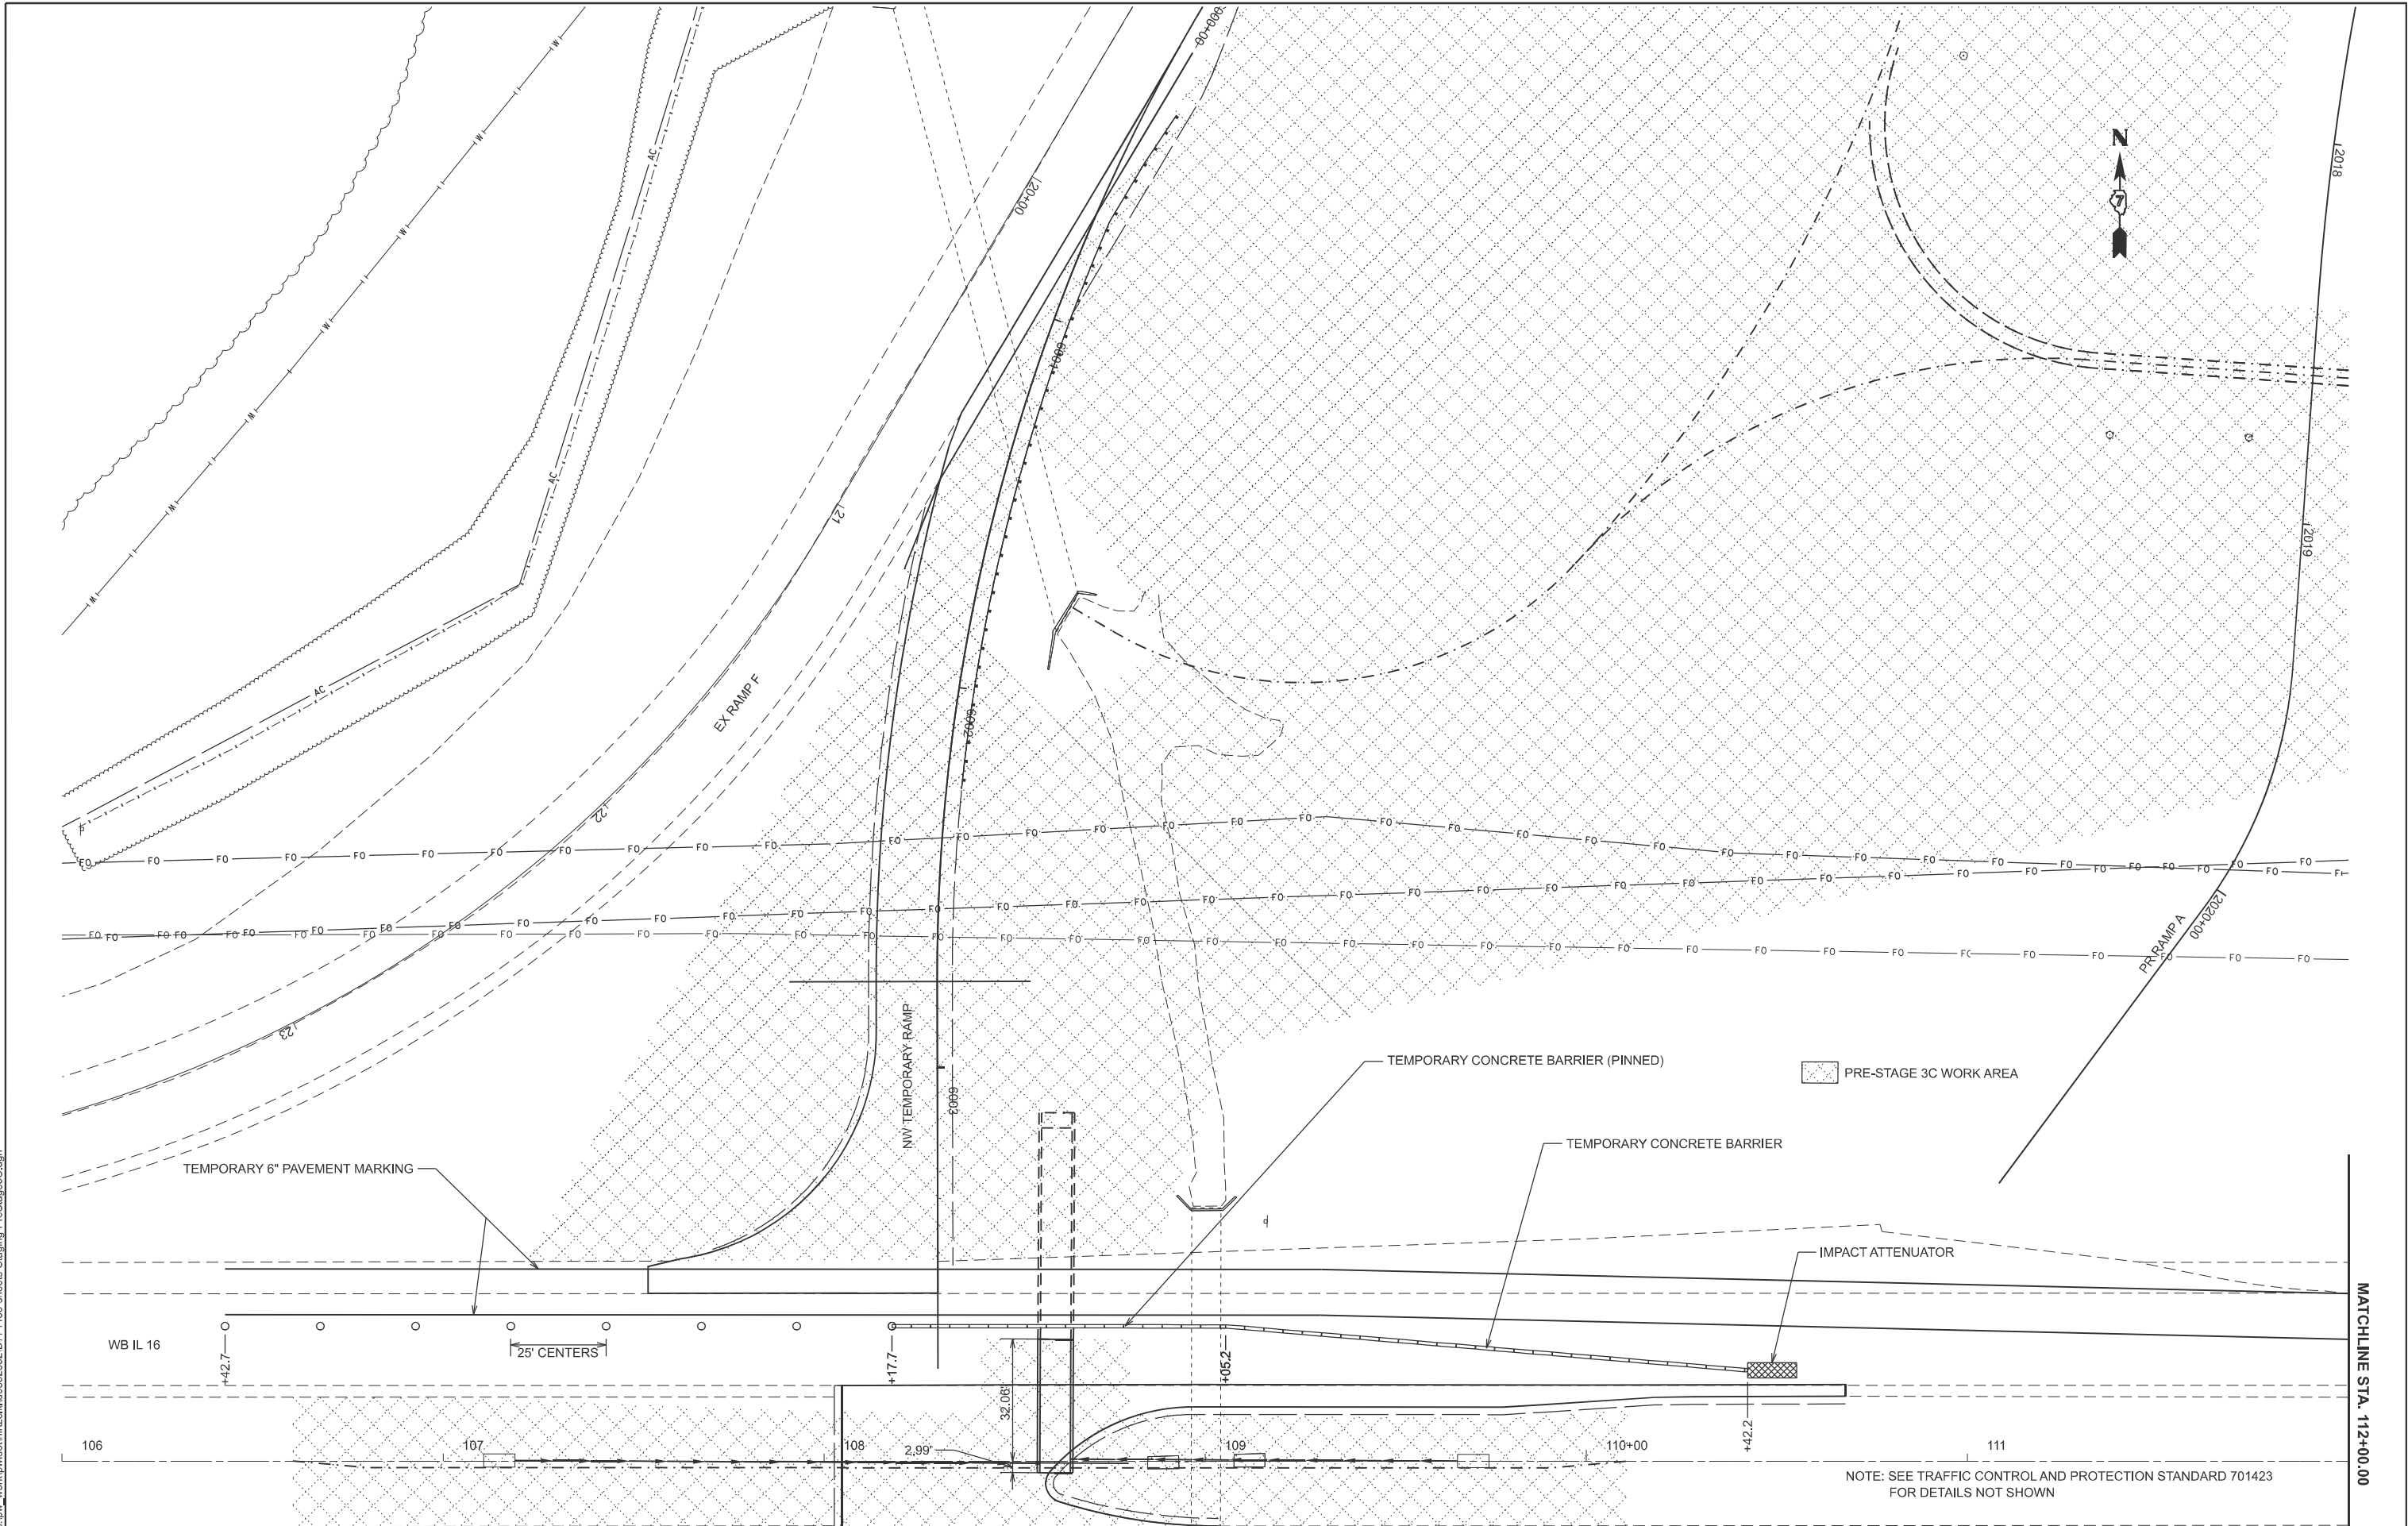



USER NAME = kaleb.hirtzel	DESIGNED -	REVISED -
	DRAWN -	REVISED -
PLOT SCALE = \$SCALE\$	CHECKED -	REVISED -
PLOT DATE = 7/17/2024	DATE -	REVISED -

STATE OF ILLINOIS
DEPARTMENT OF TRANSPORTATION

STAGING PLANS
PRE-STAGE 3C WORK AREA & TRAFFIC CONTROL

SCALE: 1"=20' SHEET 3 OF 14 SHEETS STA. 106+00.00 TO STA. 112+00.00

F.A.I RTE.	SECTION	COUNTY	TOTAL SHEETS	SHEET NO.
57	(15-22HB-4)BR (15-22)R	COLES	1086	270
CONTRACT NO. 74435				
ILLINOIS FED. AID PROJECT				

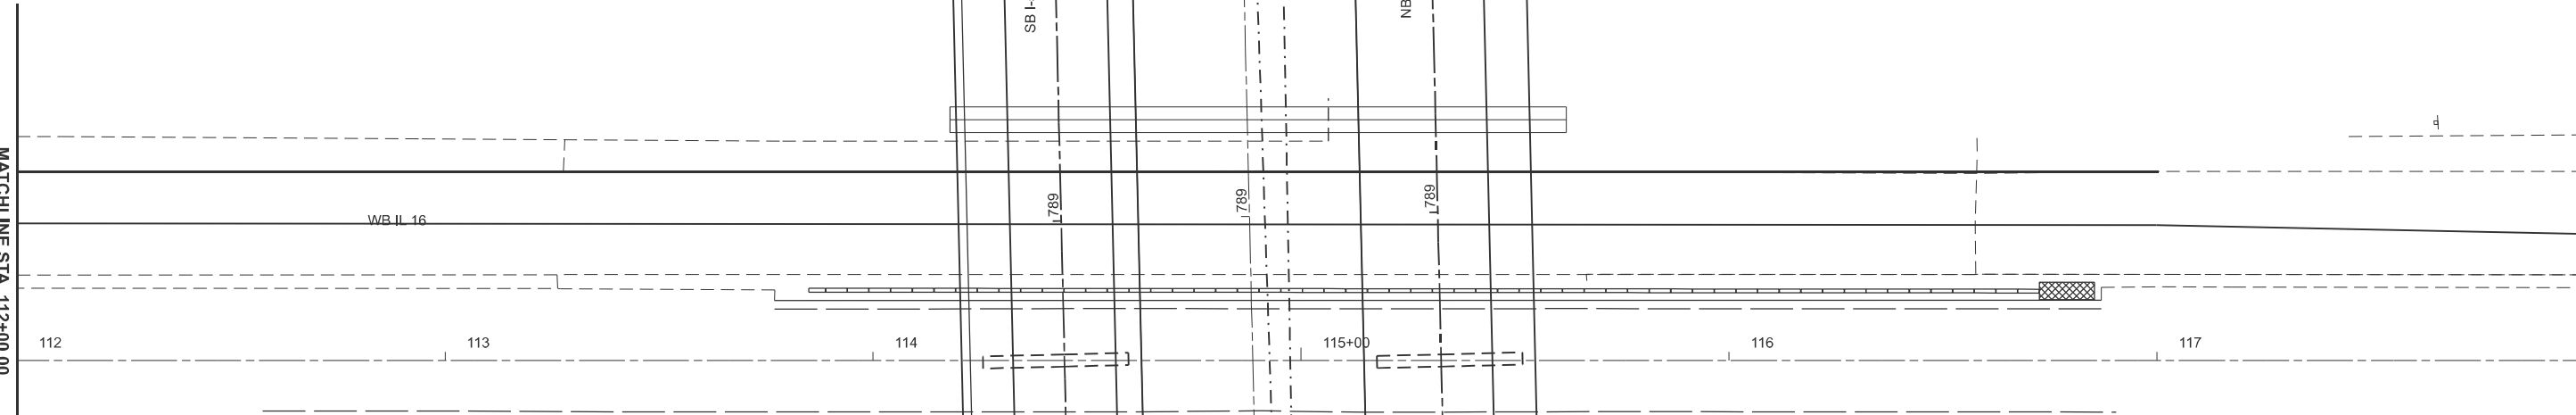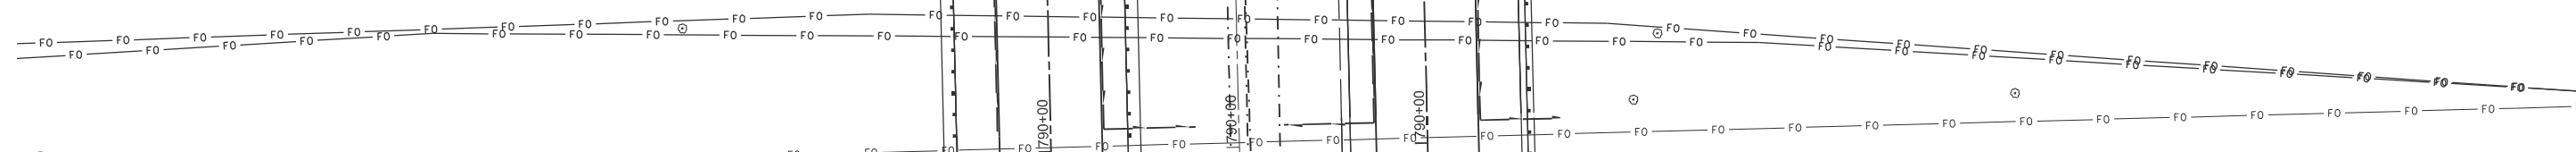

USER NAME = kaleb.hirtzel	DESIGNED -	REVISED -
	DRAWN -	REVISED -
PLOT SCALE = \$SCALE\$	CHECKED -	REVISED -
PLOT DATE = 8/20/2024	DATE -	REVISED -

STATE OF ILLINOIS
DEPARTMENT OF TRANSPORTATION


STAGING PLANS

PRE-STAGE 3C WORK AREA & TRAFFIC CONTROL

SCALE: 1"=20'	SHEET 4	OF 14	SHEETS	STA. 112+00.00	TO STA. 118+00.00
---------------	---------	-------	--------	----------------	-------------------

F.A.I RTE.	SECTION	COUNTY	TOTAL SHEETS	SHEET NO.
57	(15-22HB-4)BR (15-22)R	COLES	1086	277
CONTRACT NO. 74435				
ILLINOIS		FED. AID PROJECT		

MODEL: Ex IL 16 - IL 17 [Sheet]
FILE NAME: c:\pw_work\pwidth\hirtzel\0852852\D774435-sheets-Staging-PreStage3C.dgn

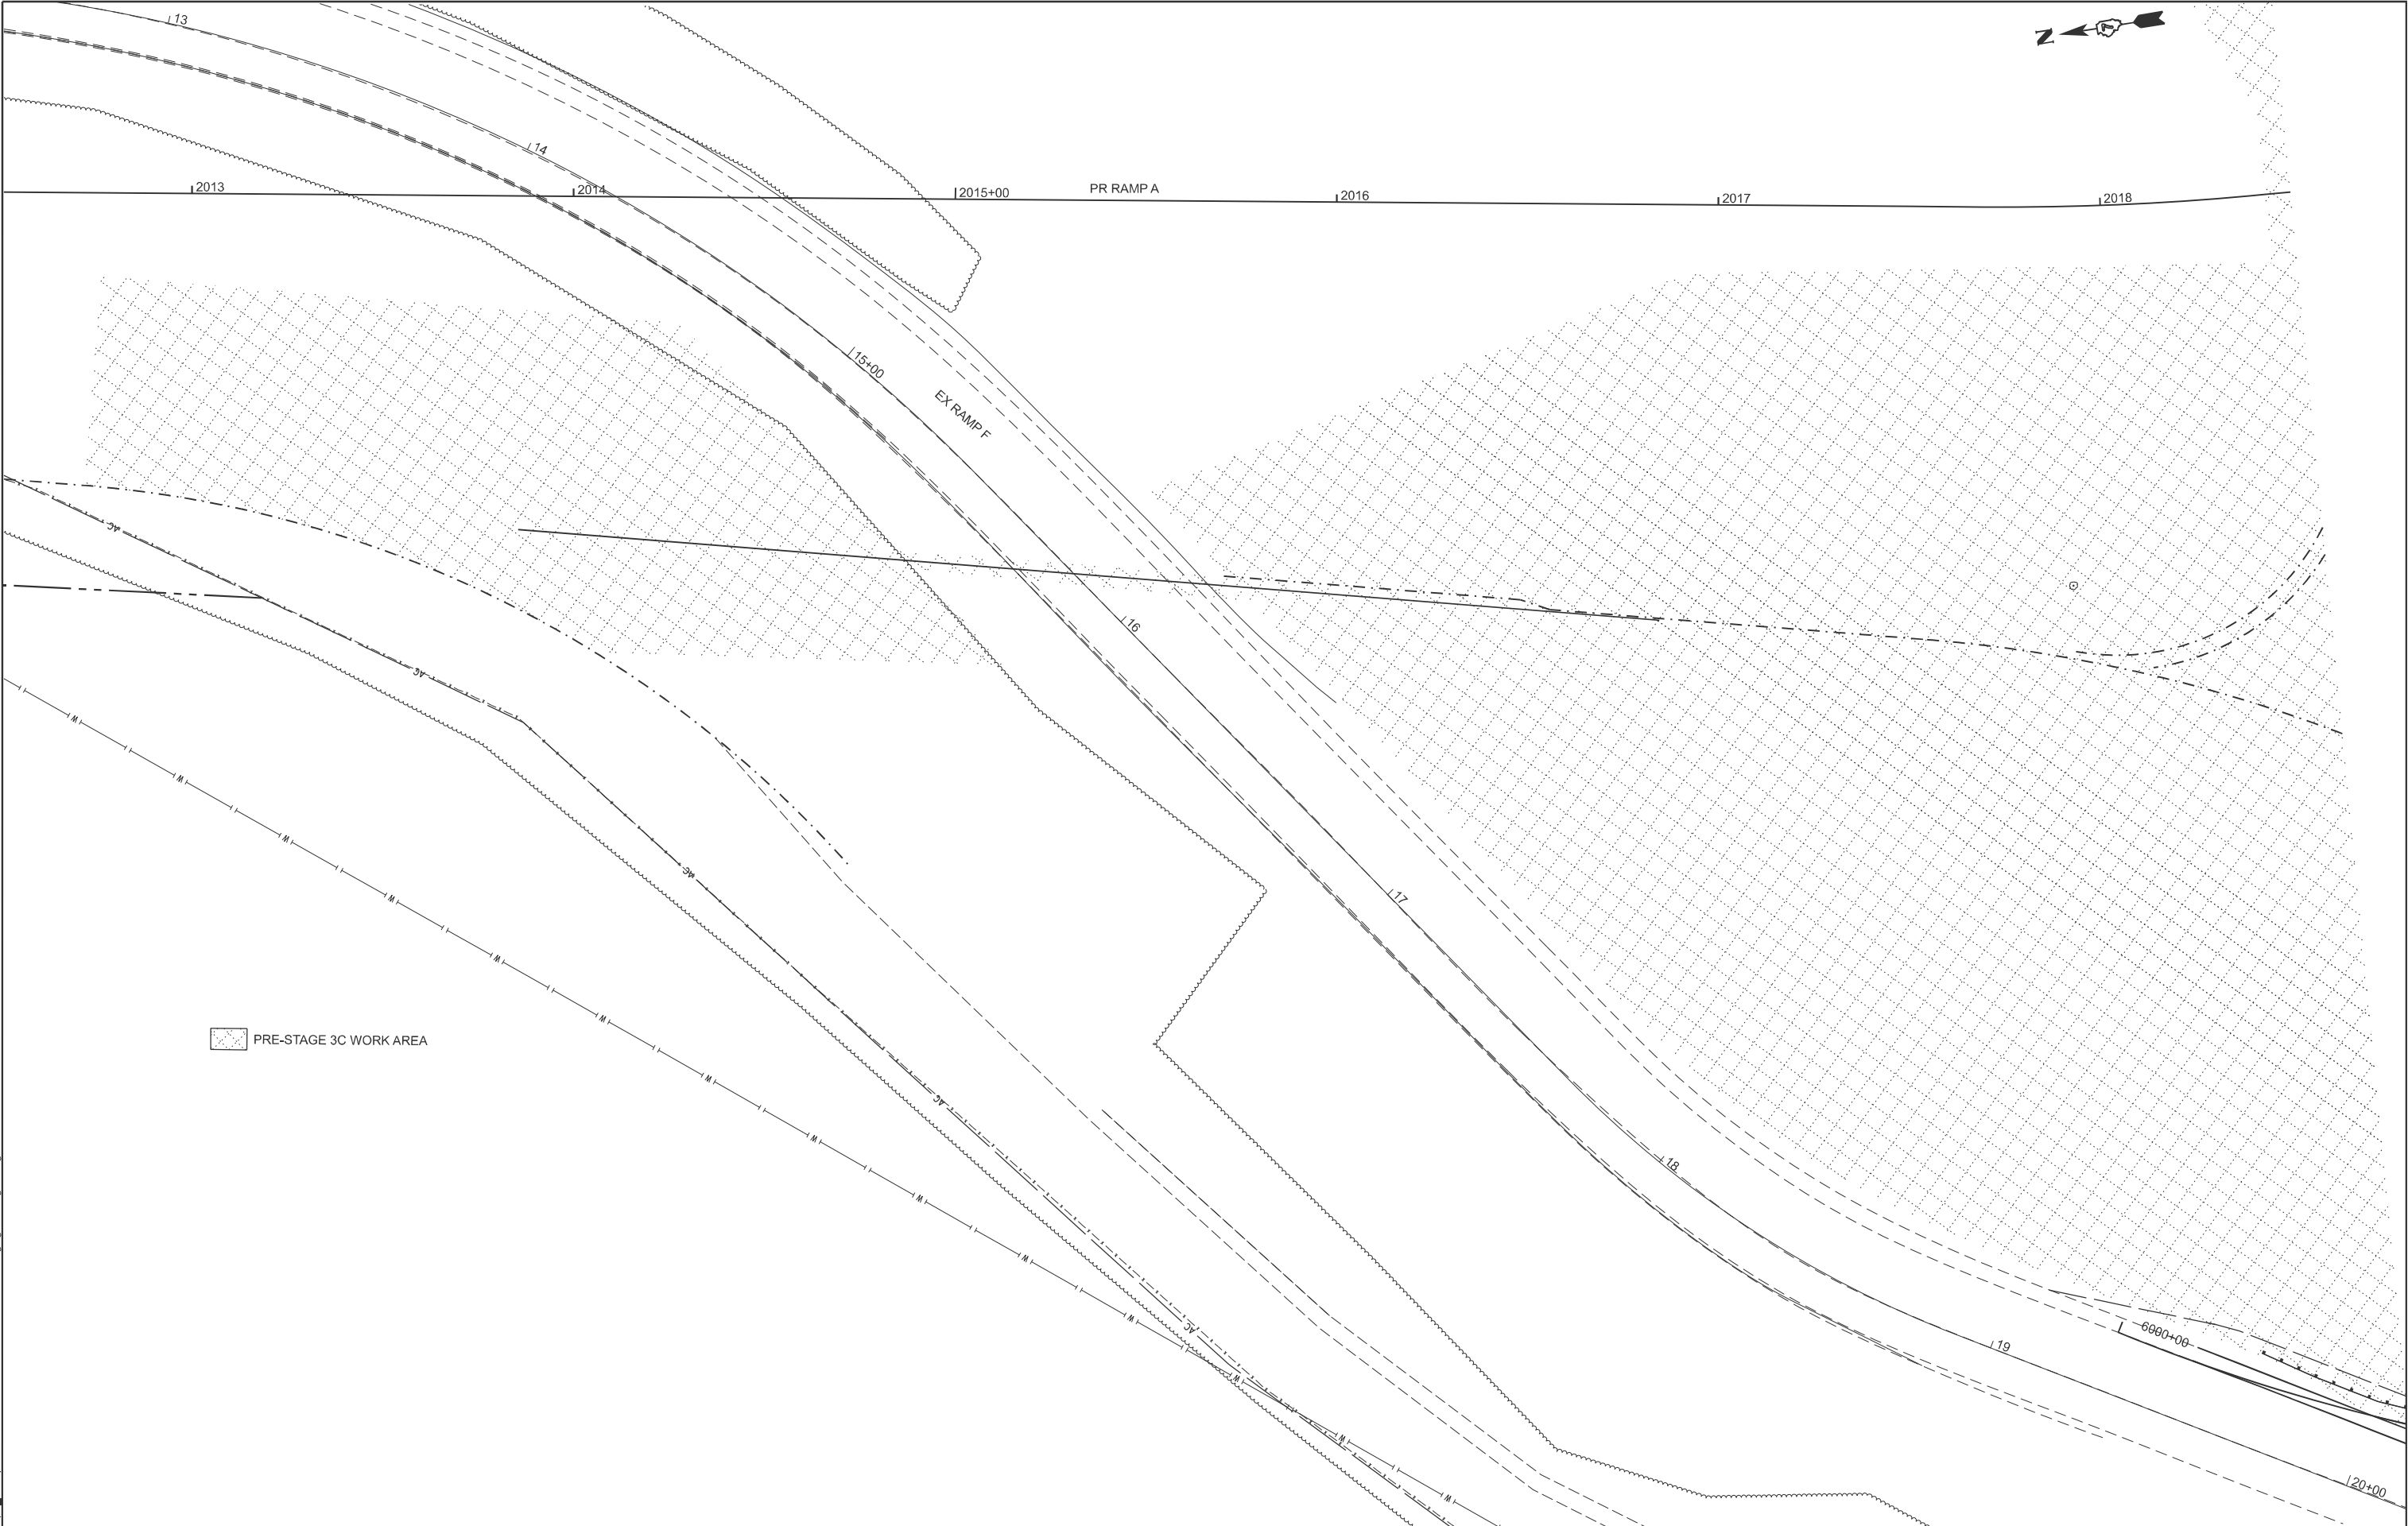

PRE-STAGE 3C WORK AREA

MODEL: RAMPAS-OFF - Ramp A [Sheet]
FILE NAME: c:\p\work\hrt\hrt\2024\74435-sheets-Staging-PreStage3C.dgn


USER NAME	= kaleb.hirtzel	DESIGNED	-	REVISED	-
		DRAWN	-	REVISED	-
PLOT SCALE	= \$SCALE\$	CHECKED	-	REVISED	-
PLOT DATE	= 8/20/2024	DATE	-	REVISED	-

STATE OF ILLINOIS
DEPARTMENT OF TRANSPORTATION


STAGING PLANS
PRE-STAGE 3C WORK AREA & TRAFFIC CONTROL

SCALE: 1"=20' SHEET 5 OF 14 SHEETS STA. 2012+50.00 TO STA. 2018+50.00

F.A.I RTE.	SECTION	COUNTY	TOTAL SHEETS	SHEET NO.
57	(15-22HB-4)BR (15-22)R	COLES	1086	272
CONTRACT NO. 74435				
ILLINOIS FED. AID PROJECT				

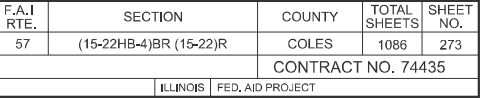

MODEL: Ex IL 16- IL 16 (Sheet)
FILE NAME: c:\pwy\work\hirtzel\id852852\ID74435-sheets-Staging-ProStage3E.dgn

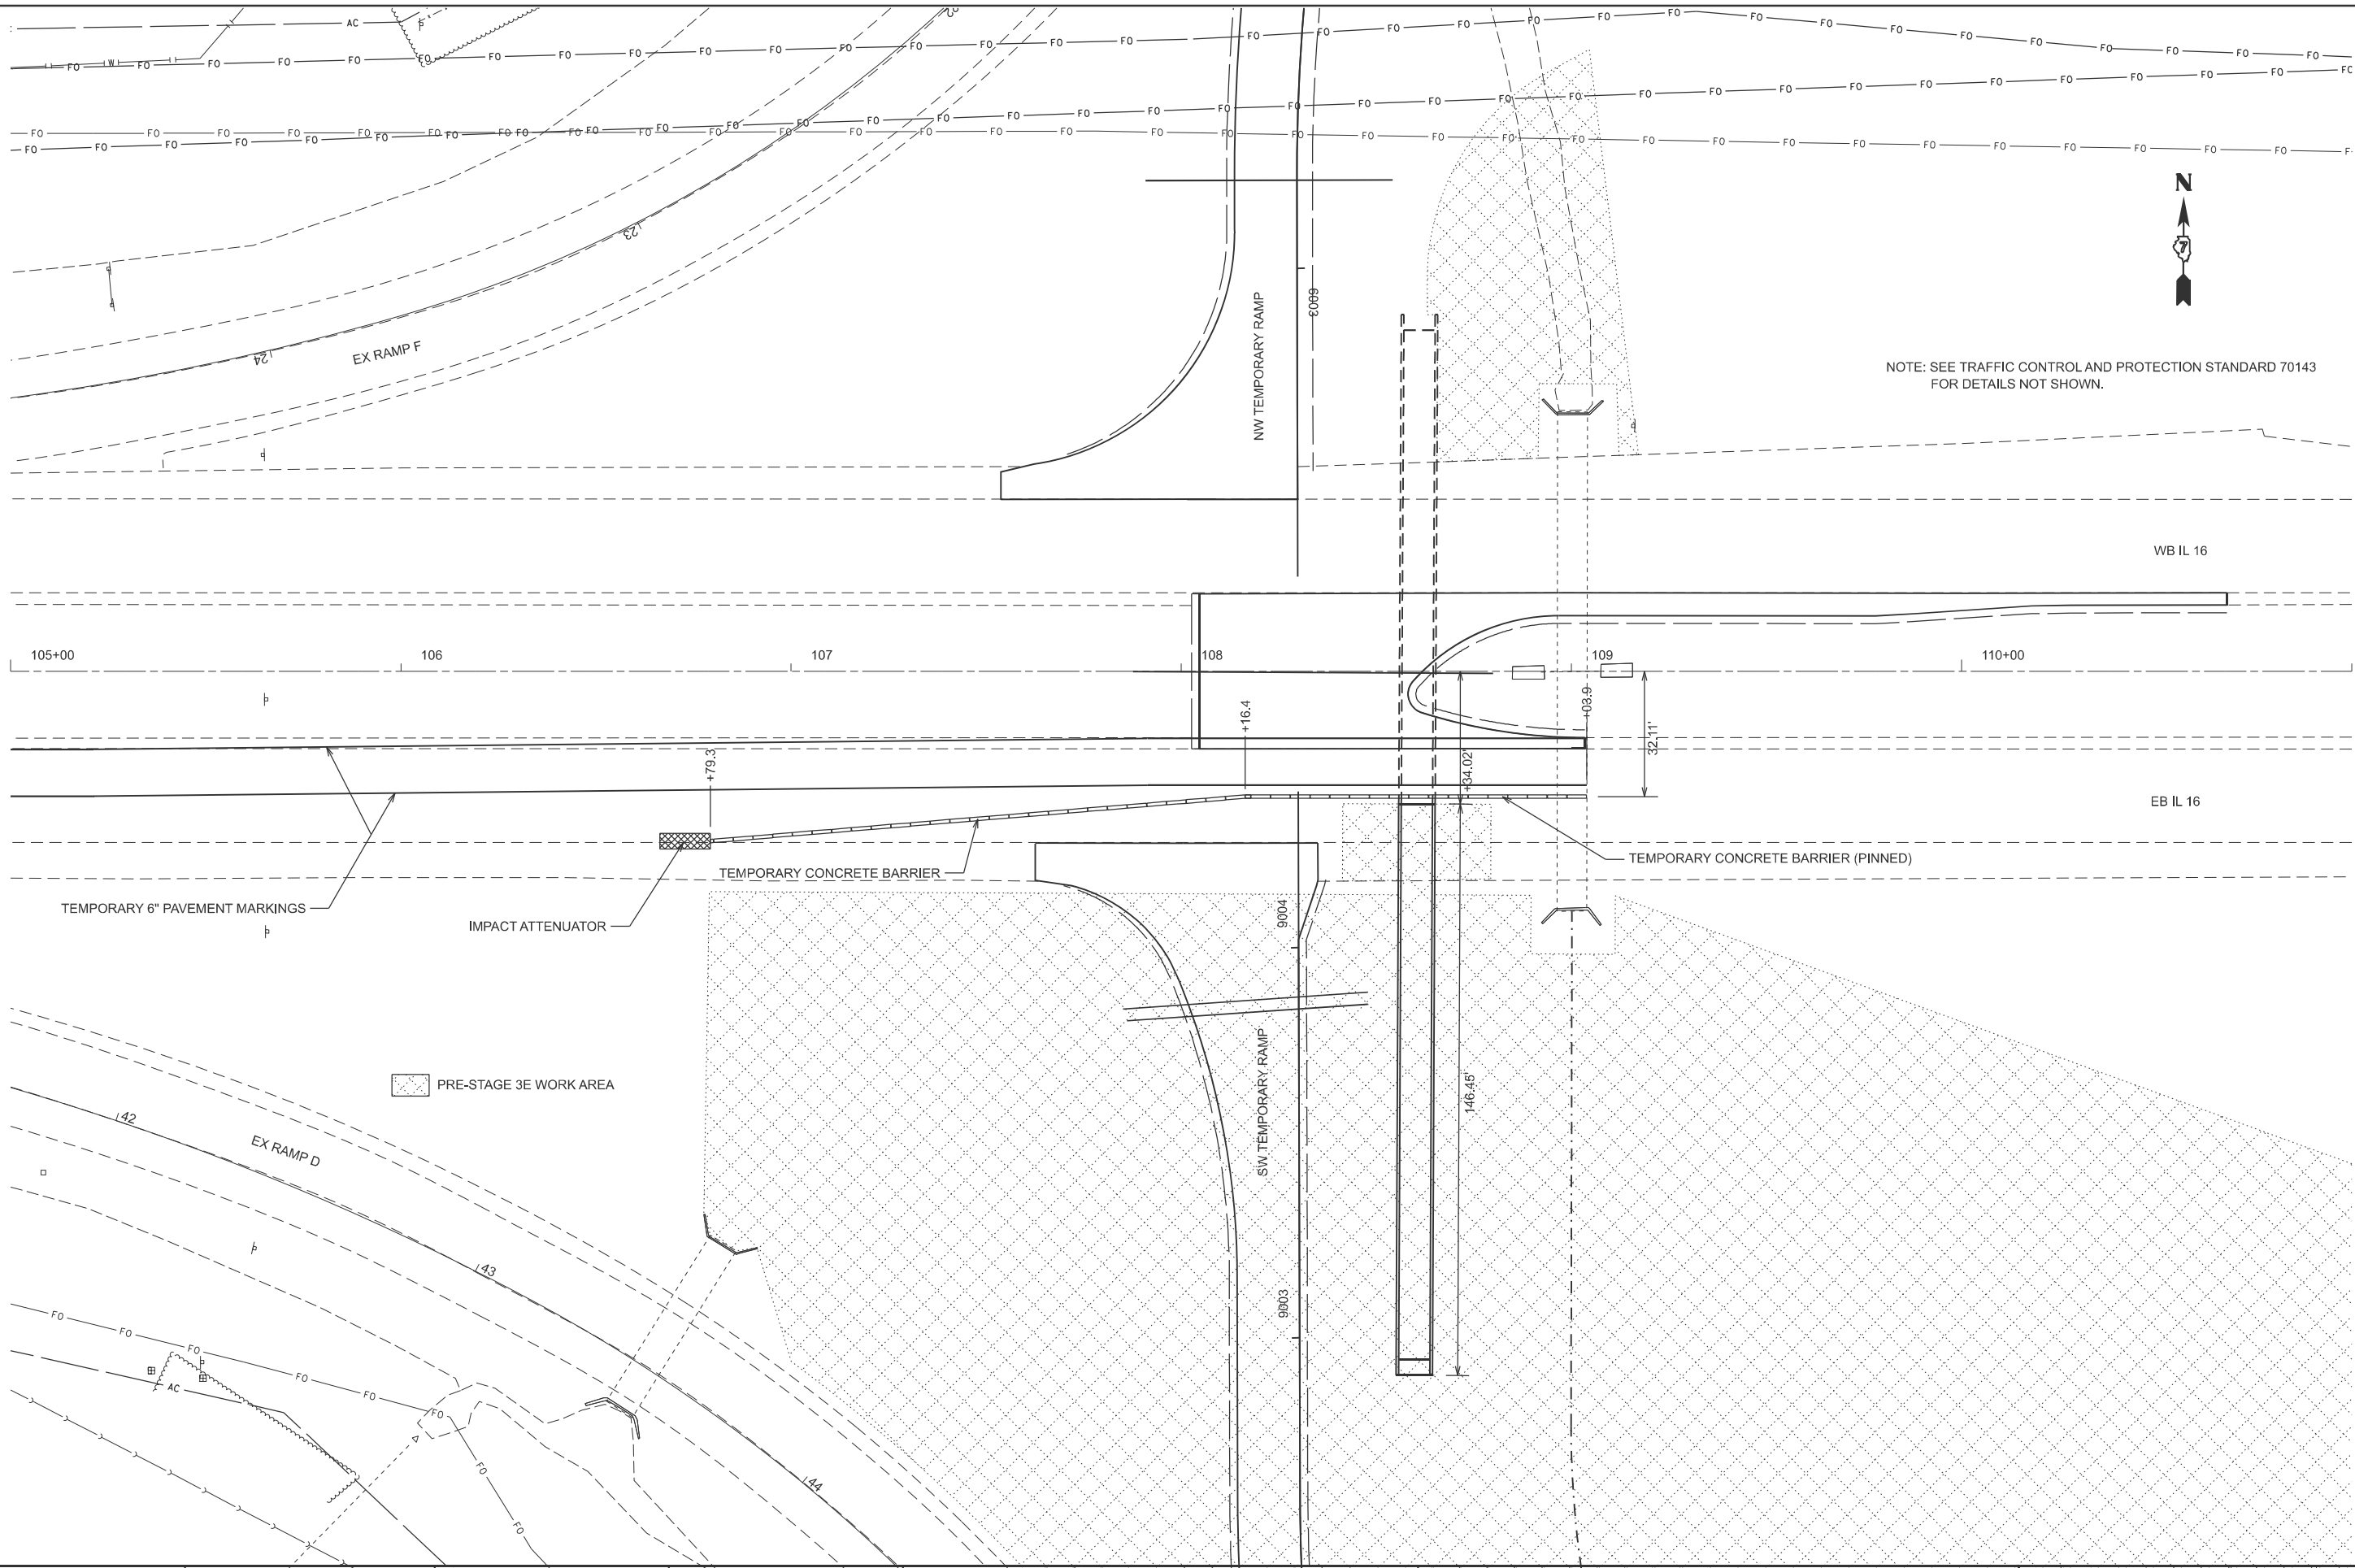

NOTE: SEE TRAFFIC CONTROL AND PROTECTION STANDARD 70143
FOR DETAILS NOT SHOWN.

USER NAME	= kaleb.hirtzel	DESIGNED	-	REVISED	-
		DRAWN	-	REVISED	-
PLOT SCALE	= \$SCALE\$	CHECKED	-	REVISED	-
PLOT DATE	= 8/20/2024	DATE	-	REVISED	-

STATE OF ILLINOIS
DEPARTMENT OF TRANSPORTATION

STAGING PLANS
PRE-STAGE 3E WORK AREA & TRAFFIC CONTROL

SCALE: 1"=20' SHEET 7 OF 14 SHEETS STA. 105+00.00 TO STA. 111+00.00


F.A.I RTE.	SECTION	COUNTY	TOTAL SHEETS	SHEET NO.
57	(15-22HB-4)BR (15-22)R	COLES	1086	274
CONTRACT NO. 74435				
ILLINOIS FED. AID PROJECT				

MATCHLINE STA. 5005+00.00



F.A.I RTE.	SECTION	COUNTY	TOTAL SHEETS	SHEET NO.
57	(15-22HB-4)BR (15-22)R	COLES	1086	276
CONTRACT NO. 74435				
ILLINOIS		FED. AID PROJECT		

MODEL: RAMPD.SPONT - Ramp D LT [Sheet]
FILE NAME: c:\p\work\hrt\hrtz\k\0852852\0774435-sheets-Staging-ProStage3E.dgn

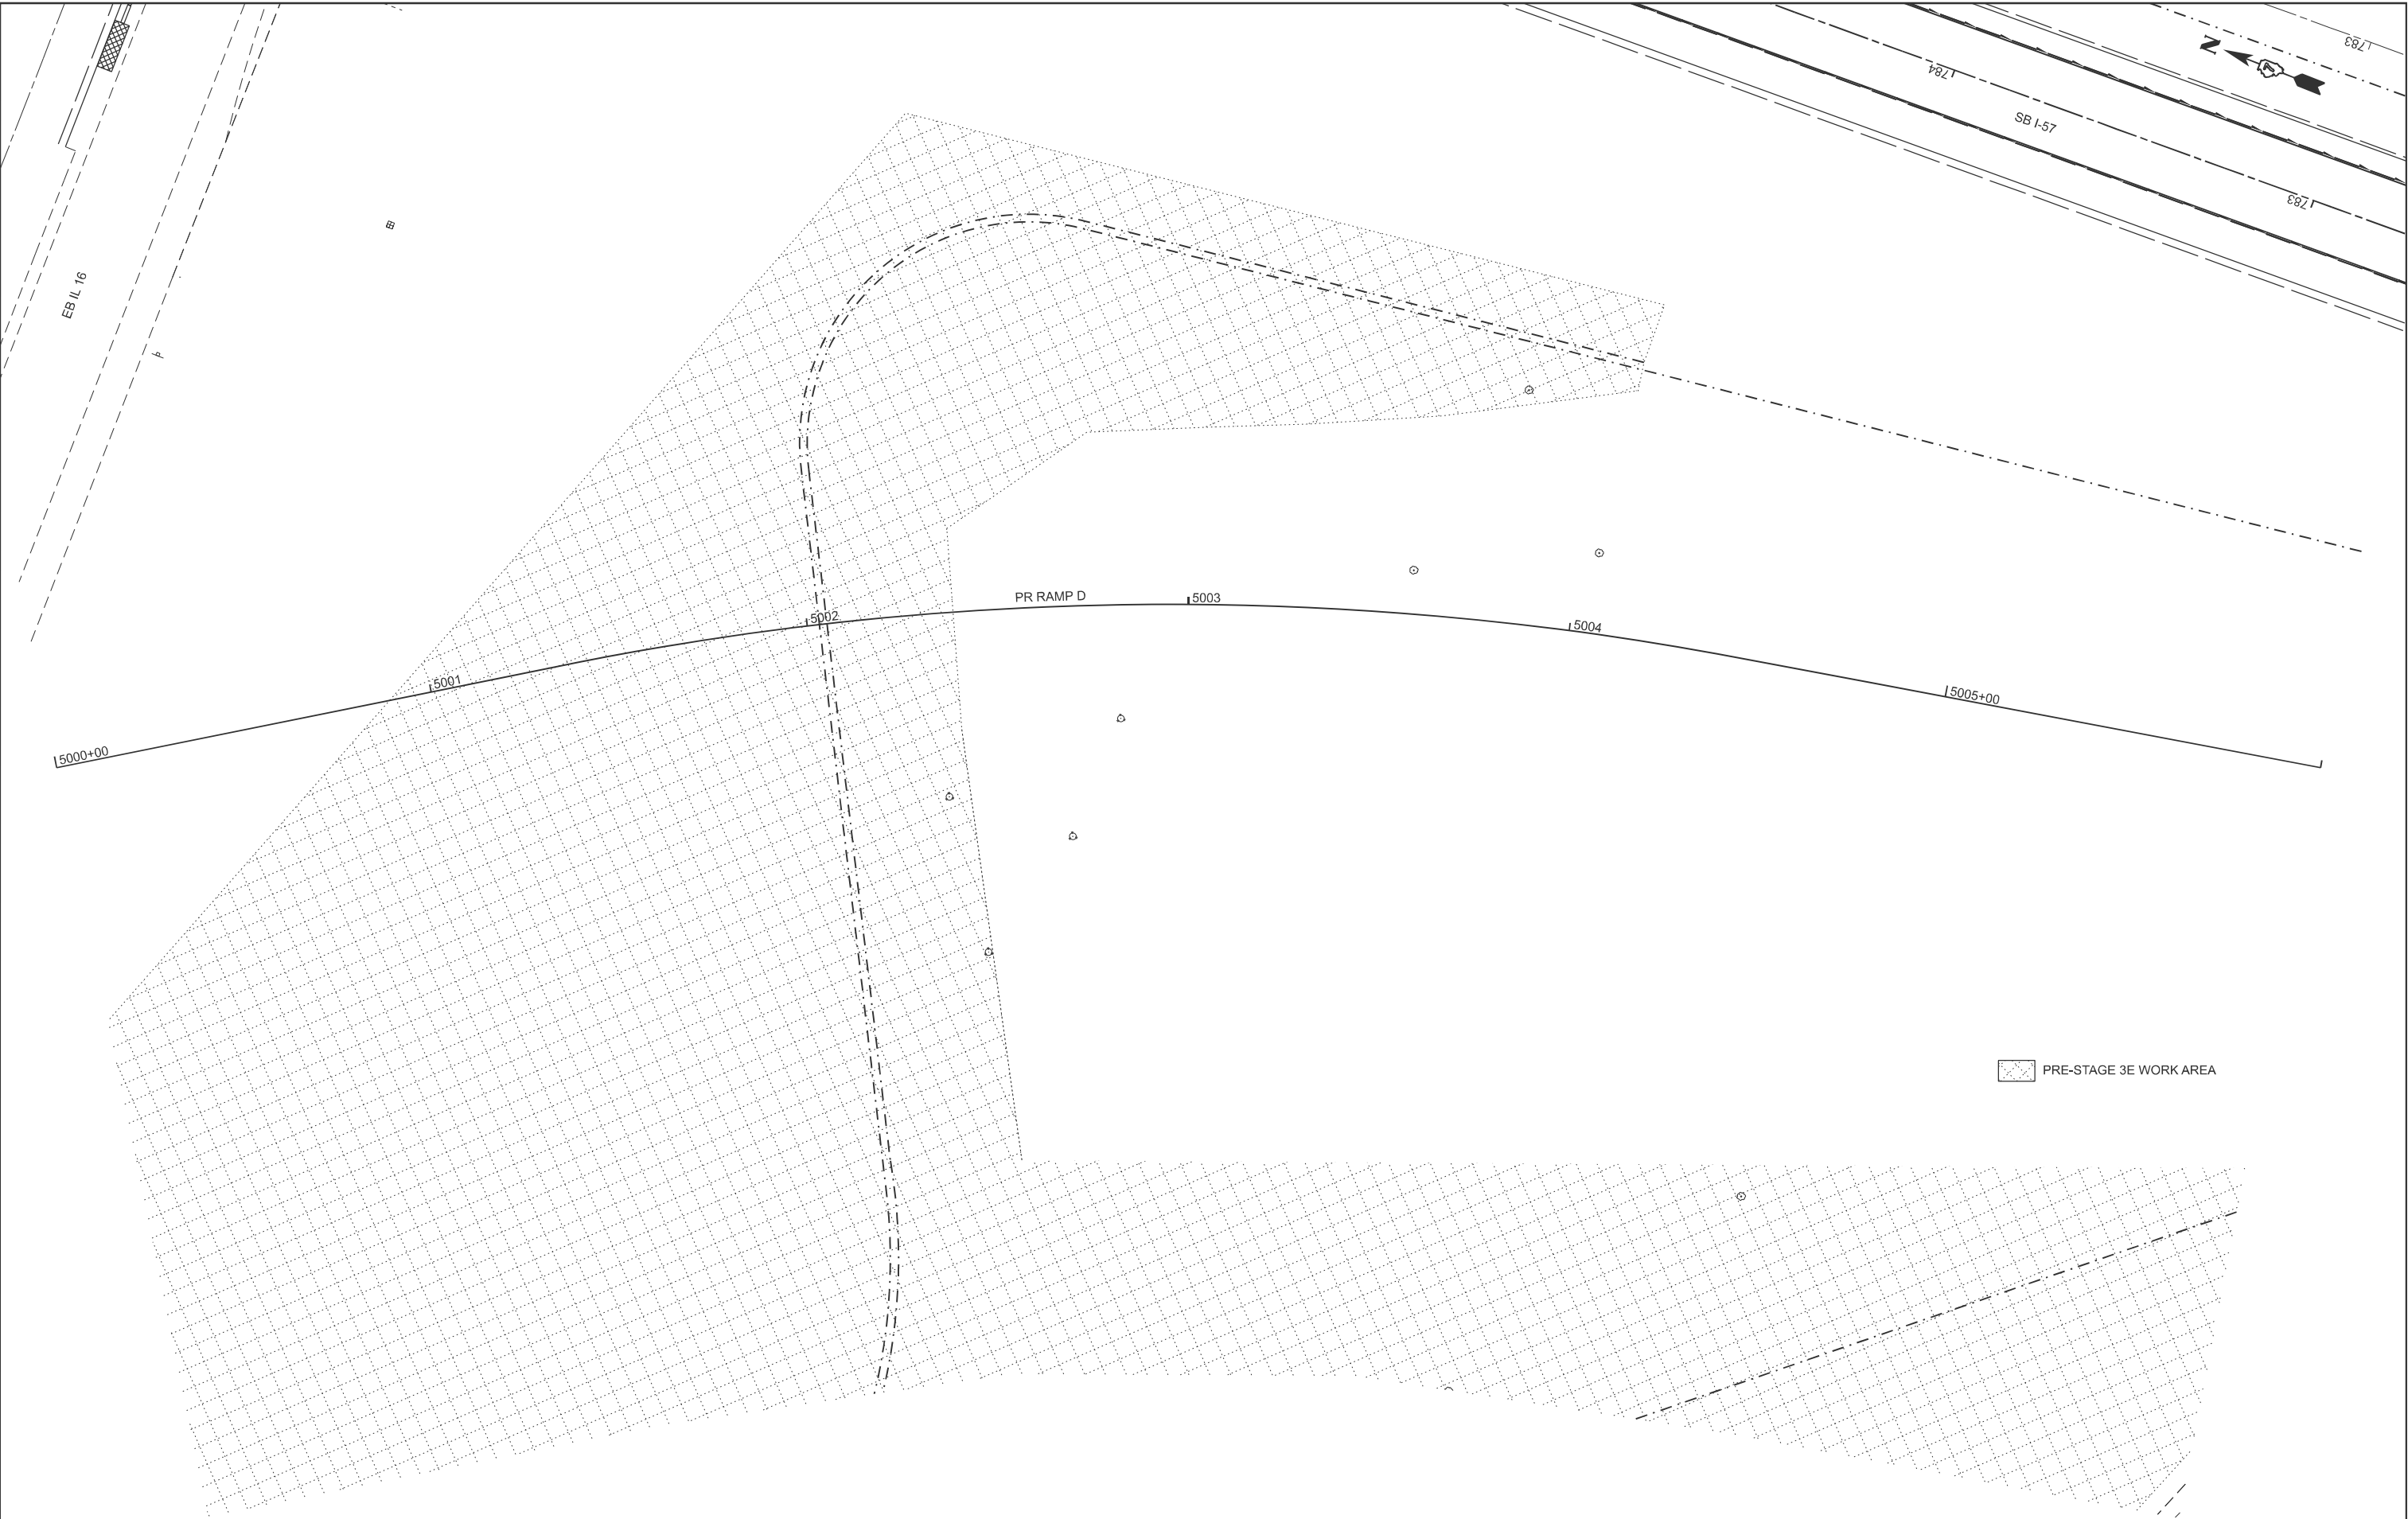

USER NAME	= kaleb.hirtzel	DESIGNED	-	REVISED	-
		DRAWN	-	REVISED	-
PLOT SCALE	= \$SCALE\$	CHECKED	-	REVISED	-
PLOT DATE	= 8/20/2024	DATE	-	REVISED	-


STATE OF ILLINOIS
DEPARTMENT OF TRANSPORTATION

STAGING PLANS
PRE-STAGE 3E WORK AREA & TRAFFIC CONTROL

SCALE: 1"=20' SHEET 10 OF 14 SHEETS STA. 5000+00.00 TO STA. 5006+00.00


F.A.I RTE.	SECTION	COUNTY	TOTAL SHEETS	SHEET NO.
57	(15-22HB-4)BR (15-22)R	COLES	1086	277
CONTRACT NO. 74435				
ILLINOIS FED. AID PROJECT				

MODEL: Ex IL 16 - Pre-Stage B (Sheet)
FILE NAME: c:\p\work\hartzel\id852852\ID74435-sheets\Staging-PreStage3BRemovals.dgn

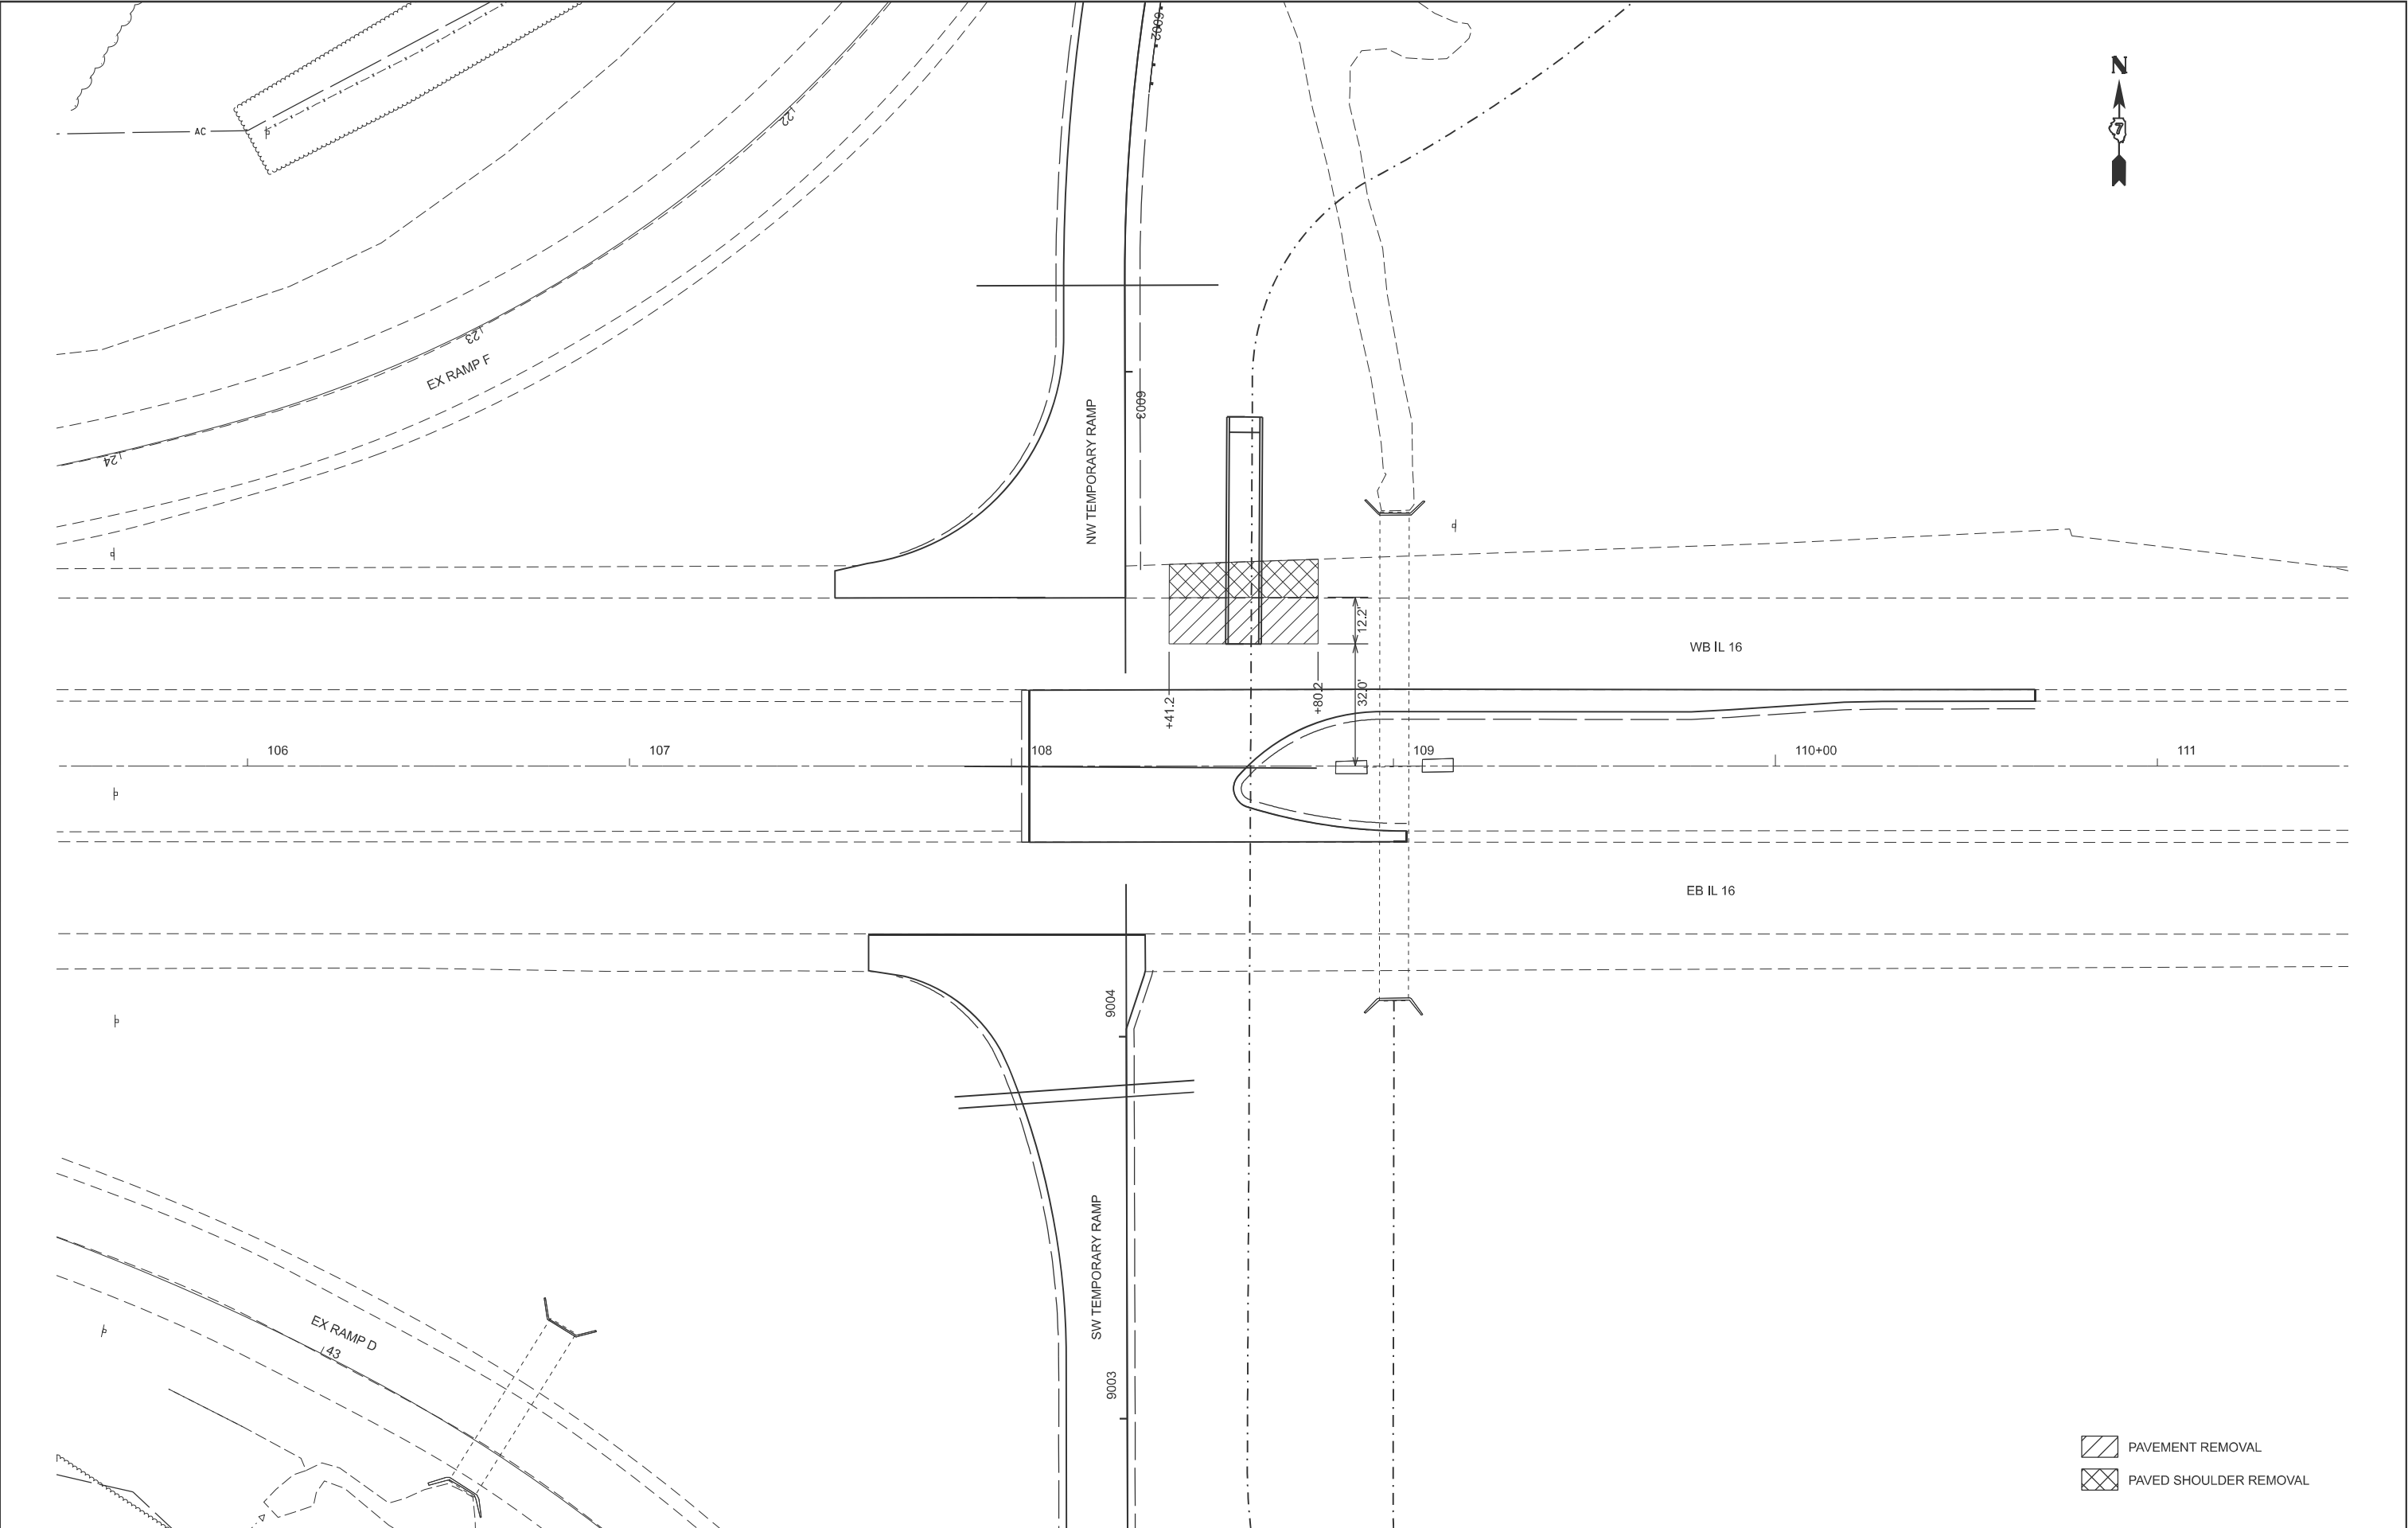

	USER NAME = kaleb.hirtzel	DESIGNED -	REVISED -	STATE OF ILLINOIS DEPARTMENT OF TRANSPORTATION	STAGING PLANS PRE-STAGE 3B REMOVALS		F.A.I RTE.	SECTION	COUNTY	TOTAL SHEETS	SHEET NO.
	PLOT SCALE = \$SCALE\$	DRAWN -	REVISED -				57	(15-22HB-4)BR (15-22)R	COLES	1086	278
	PLOT DATE = 4/24/2024	CHECKED -	REVISED -				CONTRACT NO. 74435				
		DATE -	REVISED -				ILLINOIS FED. AID PROJECT				
SCALE: 1"=20'		SHEET 11	OF 14 SHEETS	STA. 105+50.00	TO STA. 111+50.00						

MODEL: Ex IL 16 - Pre-Stage 3D [Sheet]
FILE NAME: c:\p\work\hartzel\hartzel\852852\74435-sheets\Staging-PreStage3DRemovals.dgn

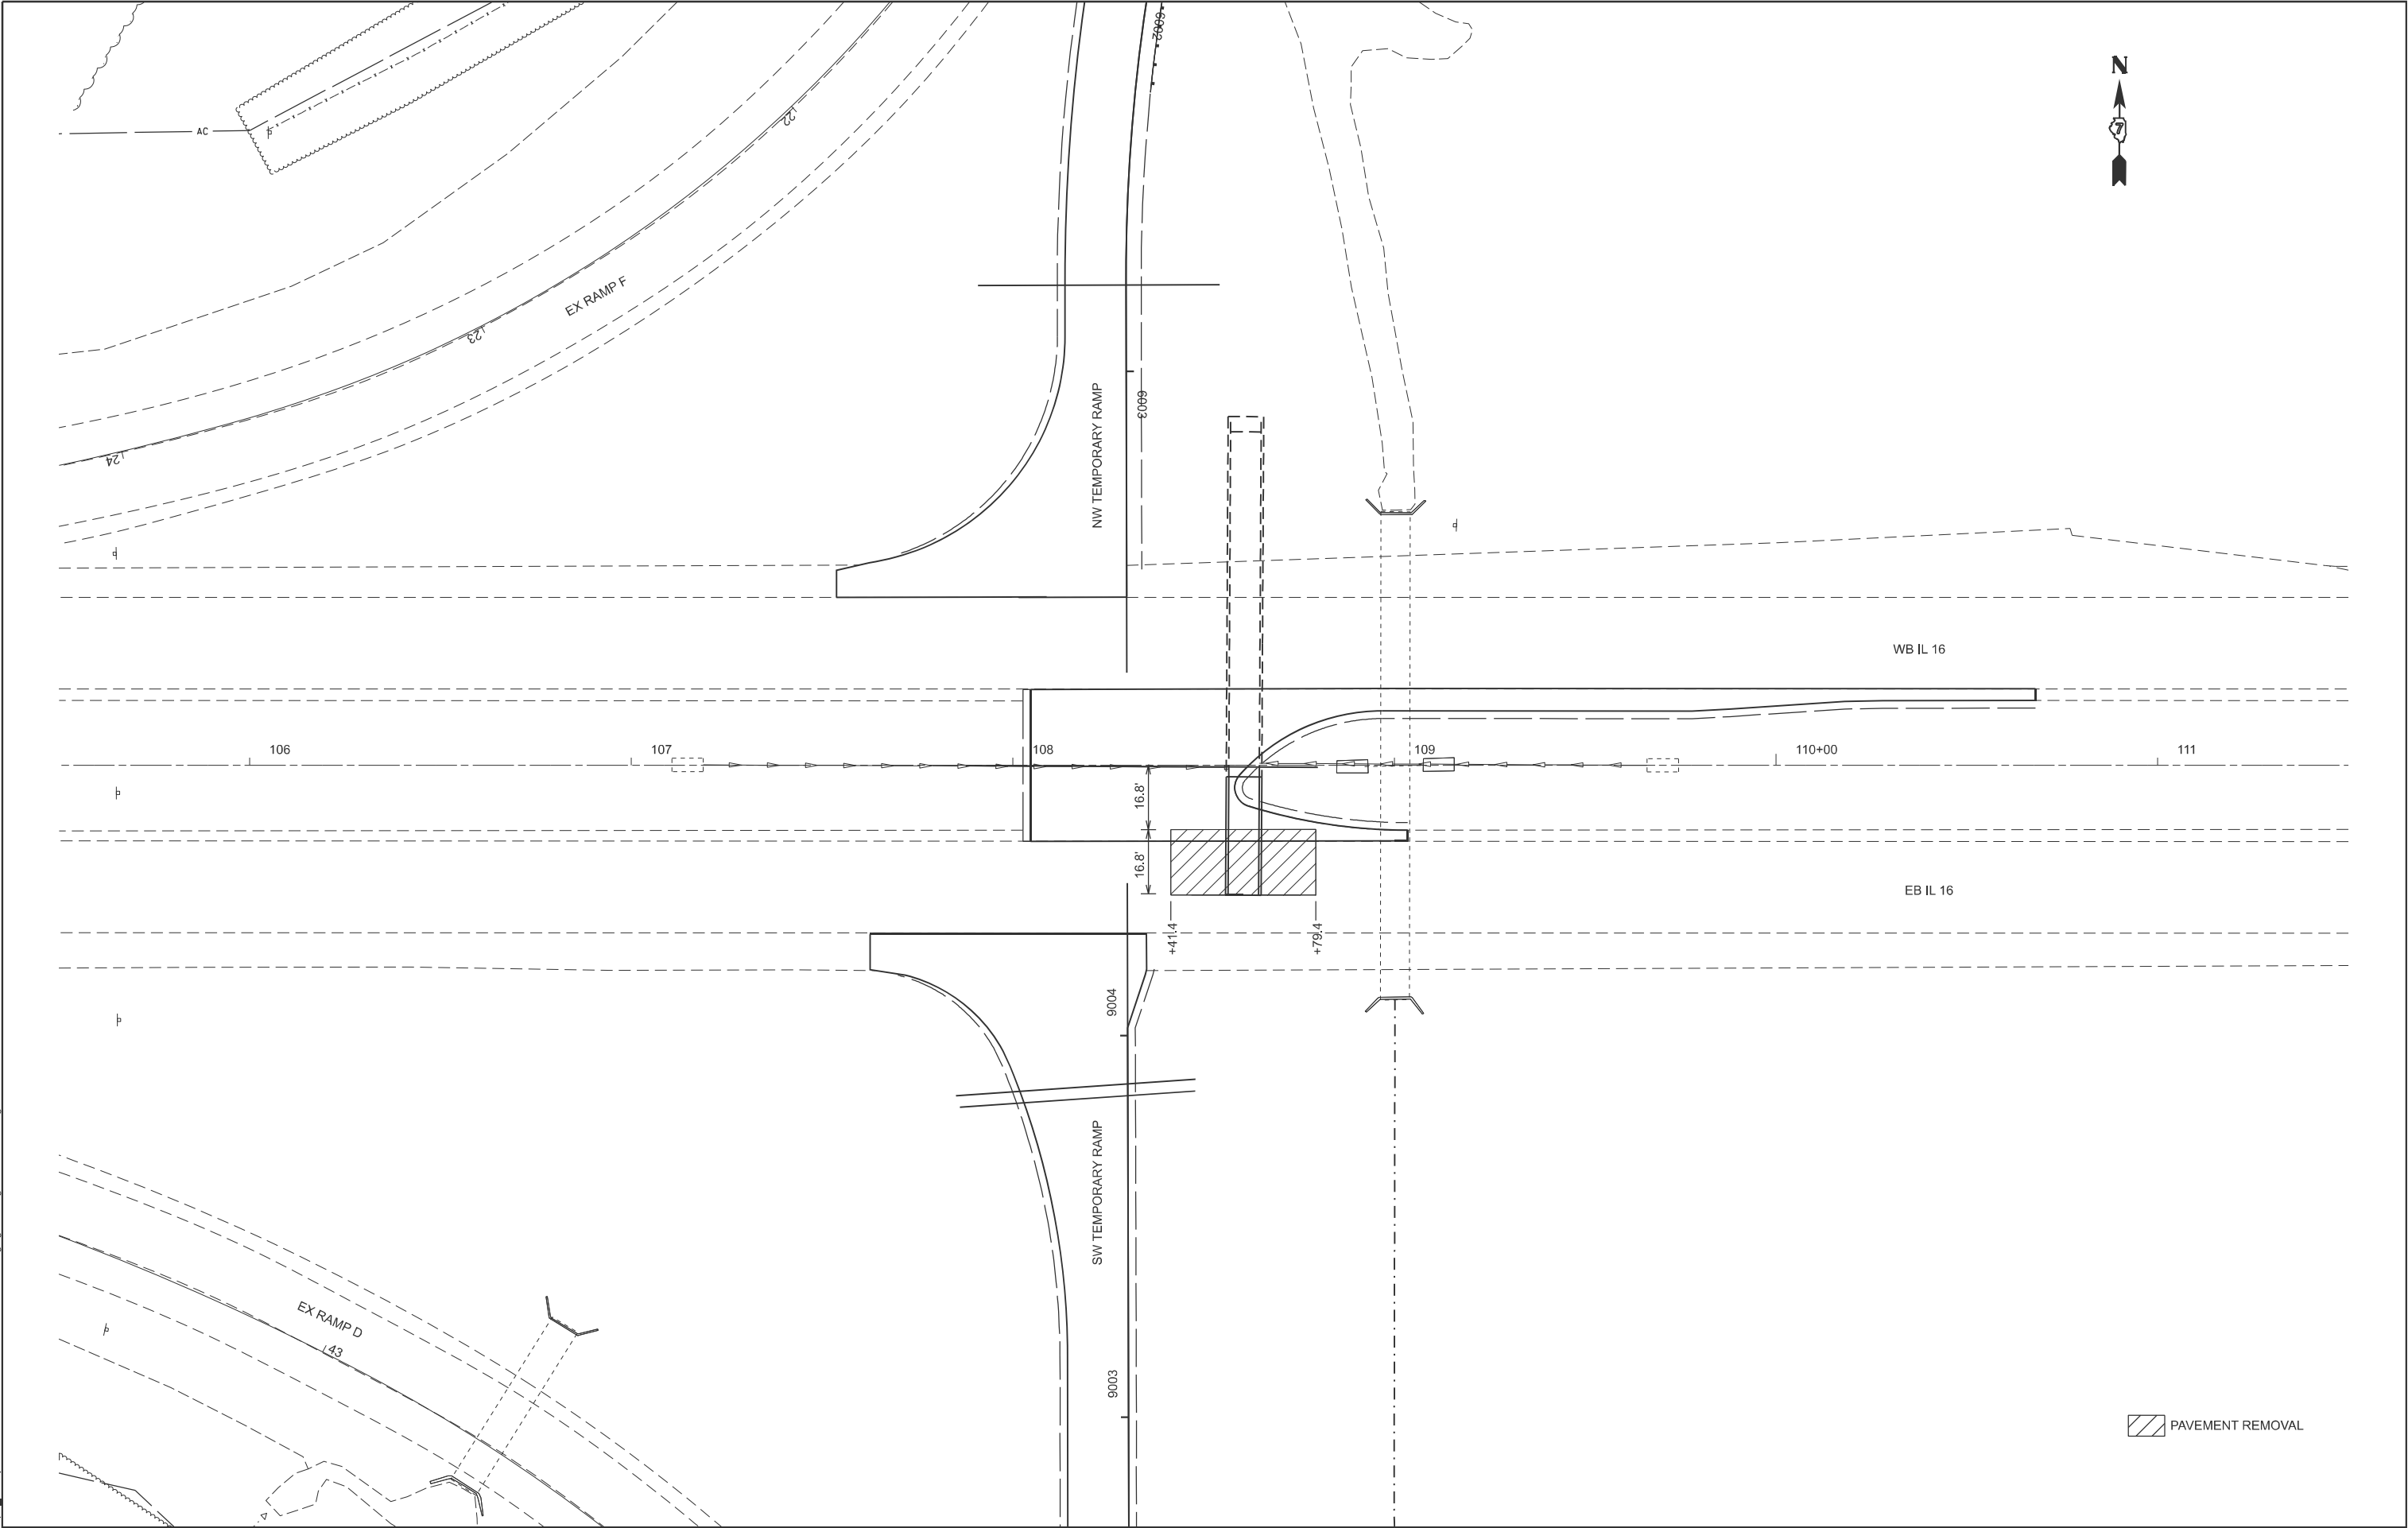

	USER NAME = kaleb.hirtzel	DESIGNED -	REVISED -	STATE OF ILLINOIS DEPARTMENT OF TRANSPORTATION	STAGING PLANS PRE-STAGE 3D REMOVALS			F.A.I RTE.	SECTION	COUNTY	TOTAL SHEETS	SHEET NO.
	PLOT SCALE = \$SCALE\$	DRAWN -	REVISED -					57	(15-22HB-4)BR (15-22)R	COLES	1086	280
	PLOT DATE = 4/24/2024	CHECKED -	REVISED -		SCALE: 1"=20'			CONTRACT NO. 74435				
		DATE -	REVISED -		SHEET 13	OF 14	SHEETS	STA. 105+50.00	TO STA. 111+50.00	ILLINOIS	FED. AID PROJECT	



-  PAVEMENT REMOVAL
-  PAVED SHOULDER REMOVAL
-  DRAINAGE STRUCTURE REMOVAL

F.A.I RTE.	SECTION	COUNTY	TOTAL SHEETS	SHEET NO.
57	(15-22HB-4)BR (15-22)R	COLES	1086	281
		CONTRACT NO. 74435		
		ILLINOIS	FED. AID PROJECT	

STAGE 3A TRAFFIC CONTROL & PROTECTION STANDARDS:

EX RAMPS B, D, F & H SHALL REMAIN OPEN BUT MARKED ROUTE DETOURS WILL BE REQUIRED FOR EB IL 16 TO NB I-57, WB IL 16 TO SB I-57, NB I-57 TO WB IL 16 AND SB I-57 TO EB IL 16.

The diagram illustrates the proposed bridge deck layout with the following dimensions and labels:

- Left Side (WB IL 16 TRAFFIC):** A 3' shoulder followed by a 12' travel lane.
- Center:** A 2' shoulder, a narrow central structure (likely a median or barrier), and another 2' shoulder.
- Right Side (EB IL 16 TRAFFIC):** A 12' travel lane followed by a 3'-4' shoulder.

Dashed lines at the bottom indicate the bridge deck's footprint and lane markings.

PR PCC PAVEMENT, 9" (JOINTED)

LIME MODIFIED SOIL (12")

2'

CLASS D PATCHES, TYPE IV, 10 INCH


EX RAMPS F & H PAVEMENT (12½")

AGGREGATE BASE COURSE, TYPE A (2½")

The diagram illustrates a cross-section of a pavement structure. On the left, there is a thick layer labeled 'PR PCC PAVEMENT, 9" (JOINTED)'. Below this is a layer of 'LIME MODIFIED SOIL (12")'. To the right of the soil layer, there is a transition area labeled '2'' with a dimension line. This area contains 'CLASS D PATCHES, TYPE IV, 10 INCH' and an 'AGGREGATE BASE COURSE, TYPE A (2½")'. Further to the right, the structure transitions into 'EX RAMPS F & H PAVEMENT (12½")', which is indicated by dashed lines extending from the previous layers.

WB IL 16 STA. 102+63.4 TO STA. 105+49.3
WB IL 16 STA. 126+51.1 TO STA. 128+33.3

MODEL: Ex IL 16 - 3A IL 16 [Sheet]
FILE NAME: c:\p\work\hrtzel\id0852852\74435-sheets-Staging-Stage3A.dgn

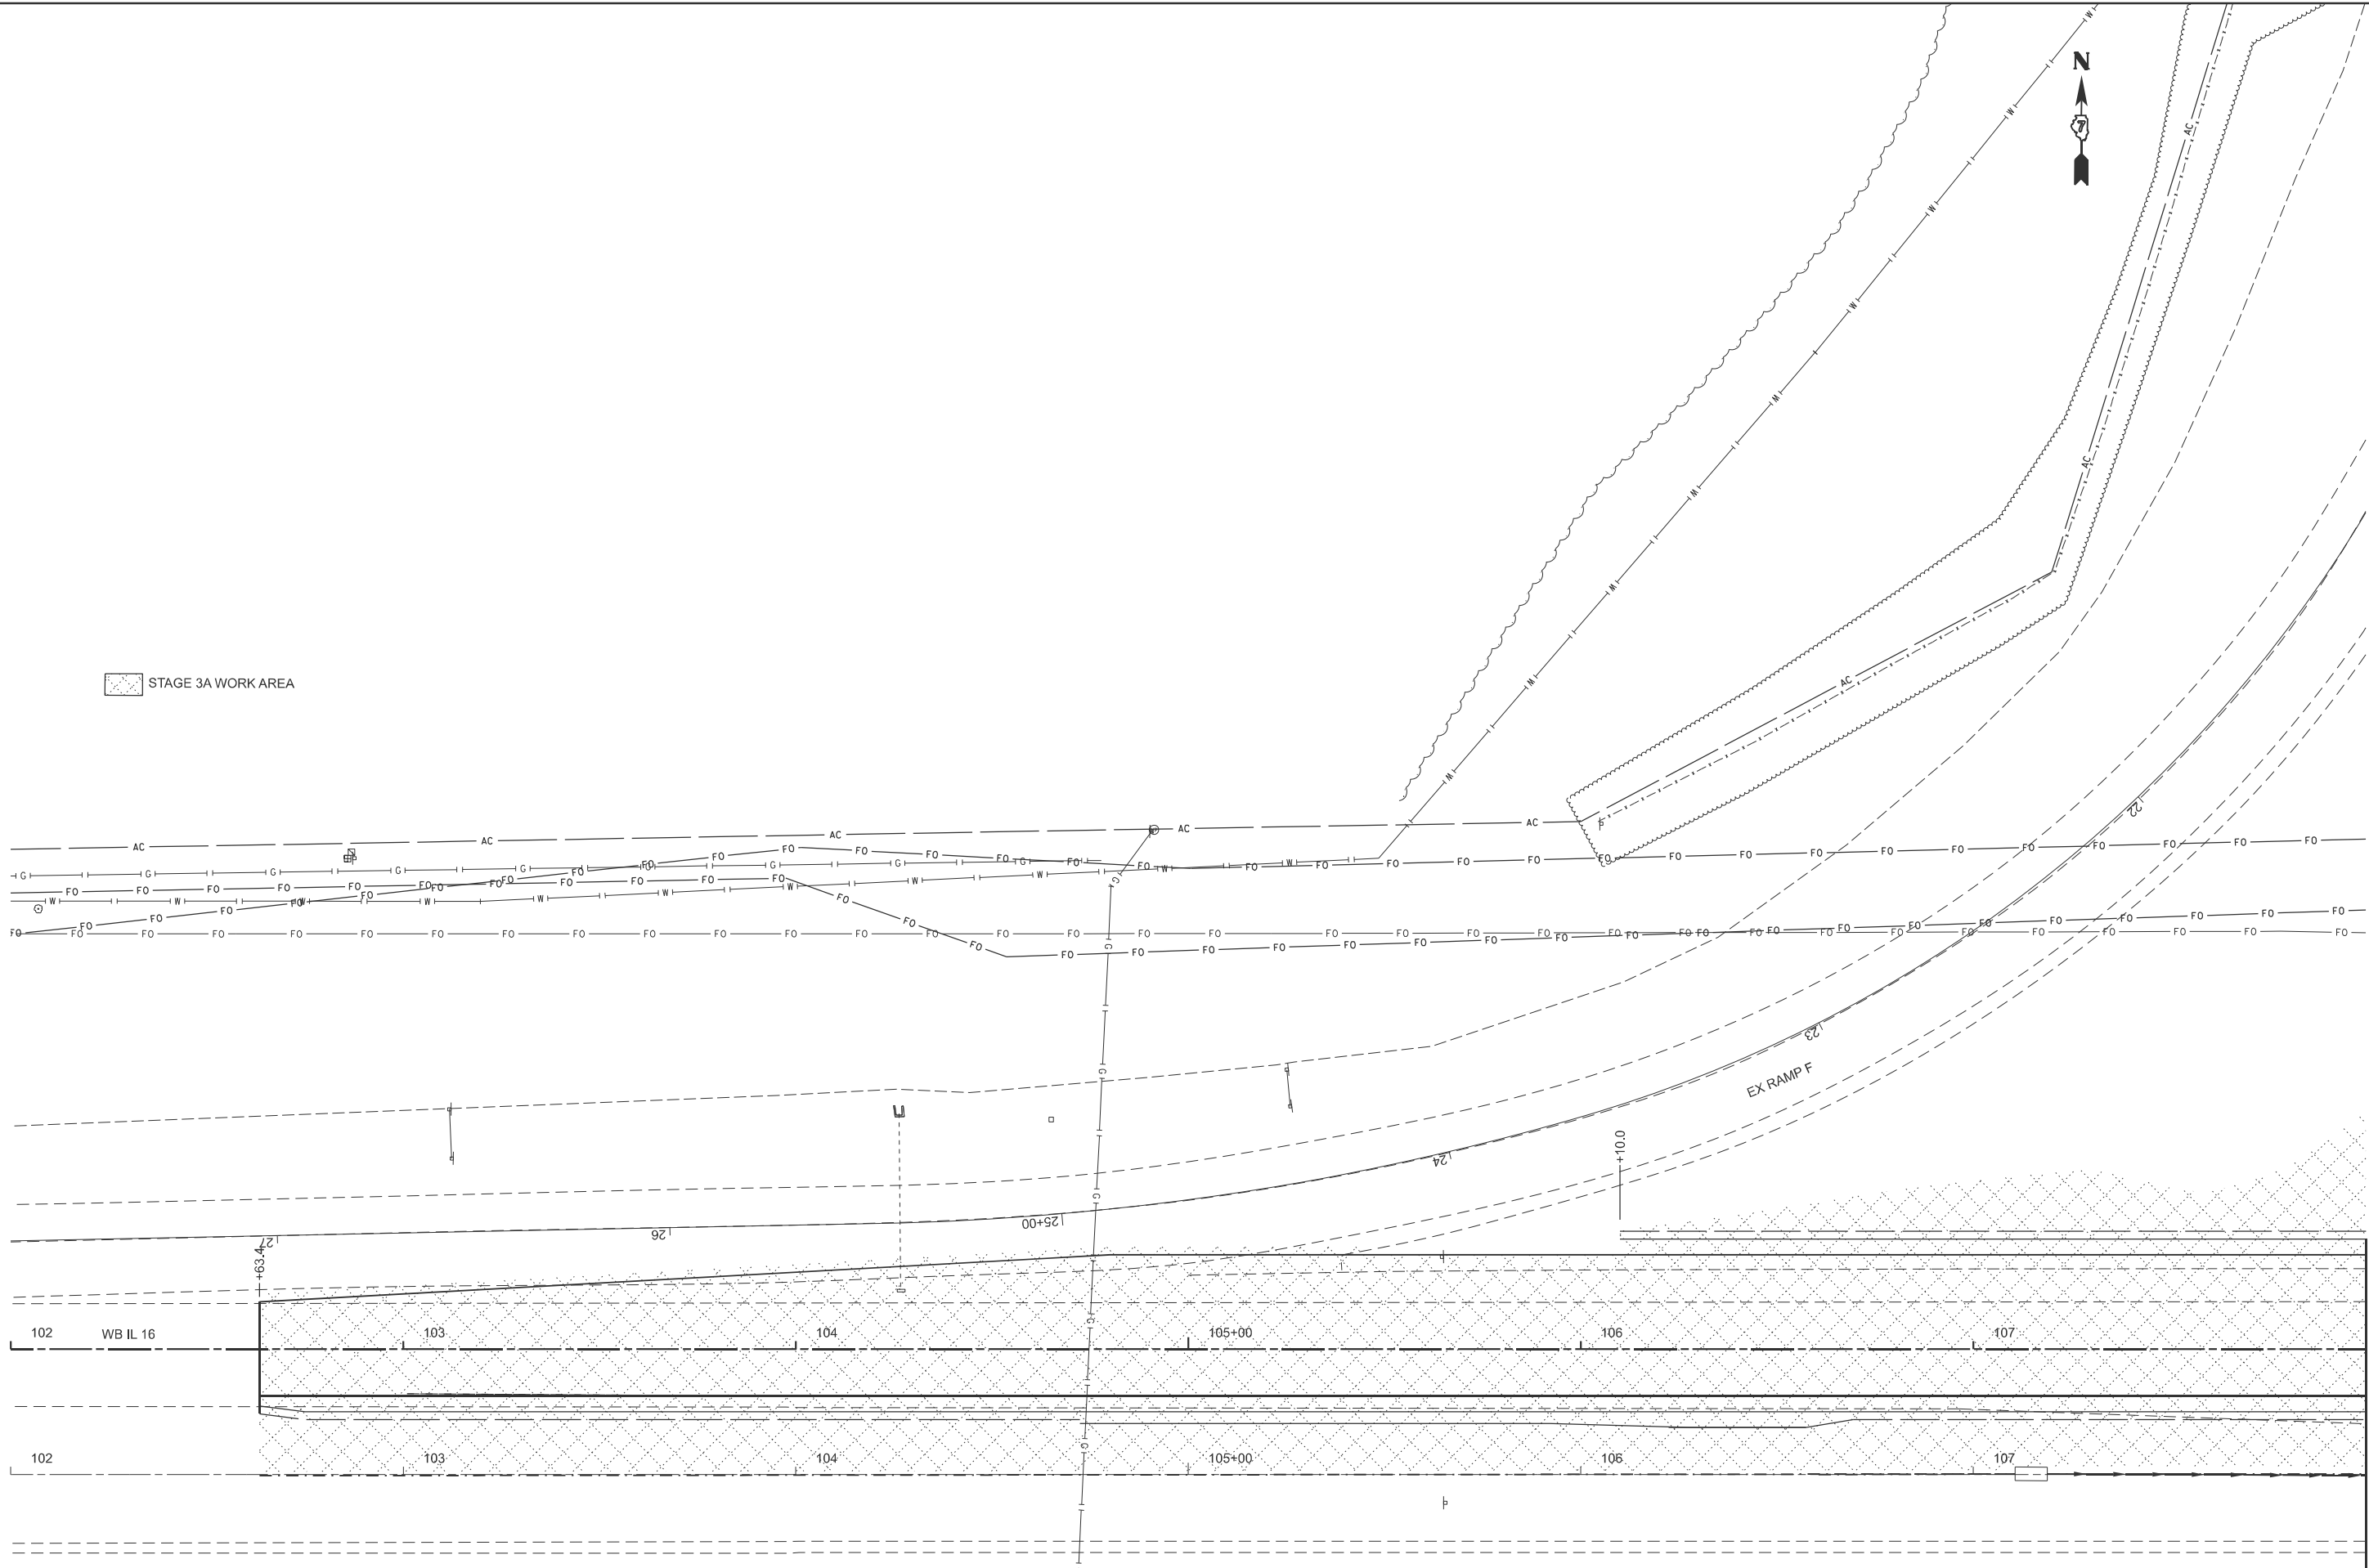


USER NAME = kaleb.hirtzel	DESIGNED -	REVISED -
	DRAWN -	REVISED -
PLOT SCALE = \$SCALE\$	CHECKED -	REVISED -
PLOT DATE = 8/20/2024	DATE -	REVISED -

STATE OF ILLINOIS
DEPARTMENT OF TRANSPORTATION

STAGING PLANS STAGE 3A WORK AREA			
SCALE: 1"=20'	SHEET 2	OF 23 SHEETS	STA. 102+00.00 TO STA. 108+00.00

F.A.I RTE.	SECTION	COUNTY	TOTAL SHEETS	SHEET NO.
57	(15-22HB-4)BR (15-22)R	COLES	1086	283
CONTRACT NO. 74435				
ILLINOIS FED. AID PROJECT				

MODEL: Ex IL 16 - 3A IL 17 [Sheet]
FILE NAME: c:\p\work\hrtz\kld852852\74435-sheets-Staging-Stage3A.dgn

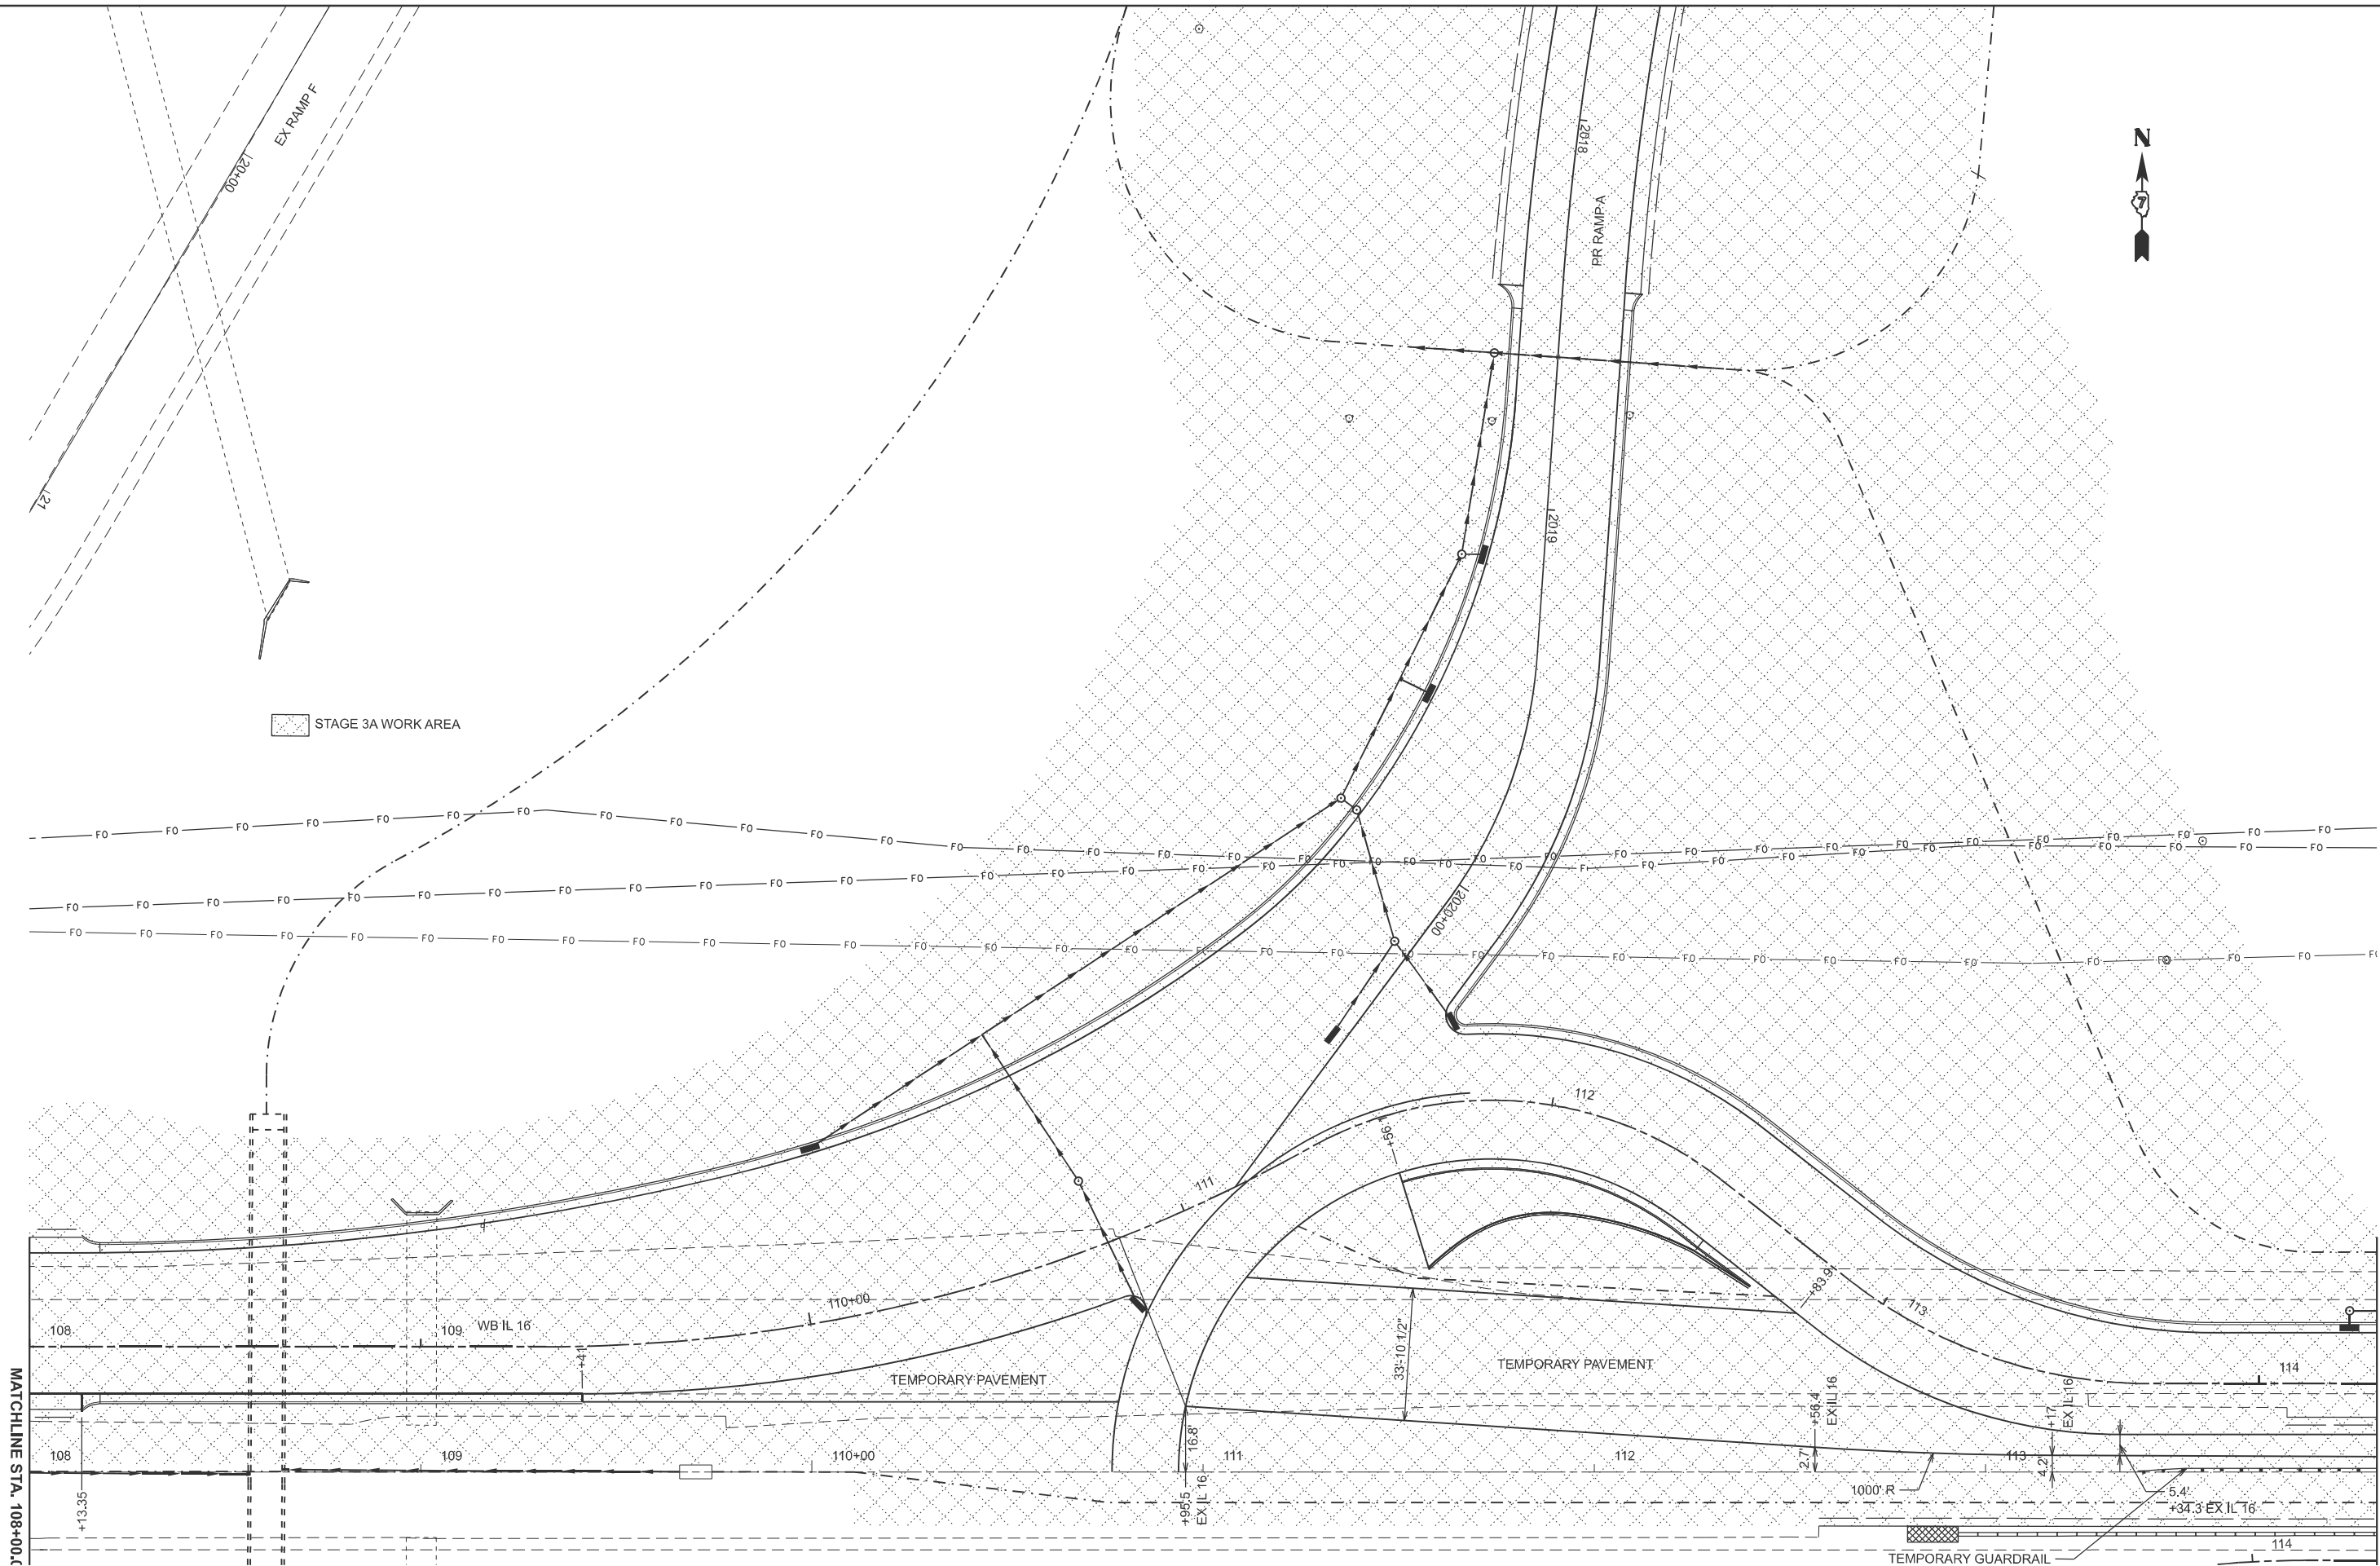

USER NAME	= kaleb.hirtzel
PLOT SCALE	= \$SCALE\$
PLOT DATE	= 8/20/2024

DESIGNED	-
DRAWN	-
CHECKED	-
DATE	-

REVISED	-
REVISED	-
REVISED	-
REVISED	-


STATE OF ILLINOIS
DEPARTMENT OF TRANSPORTATION

STAGING PLANS
STAGE 3A WORK AREA

SCALE: 1"=20' SHEET 3 OF 23 SHEETS STA. 108+00.00 TO STA. 114+00.00

F.A.I RTE.	SECTION	COUNTY	TOTAL SHEETS	SHEET NO.
57	(15-22HB-4)BR (15-22)R	COLES	1086	284
CONTRACT NO. 74435				
ILLINOIS FED. AID PROJECT				

MODEL: Ex IL 16 - 3A IL 18 (Steel)
FILE NAME: c:\pwworking\hrtzel\kld852852\74435-sheets-Staging-Stage3A.dgn

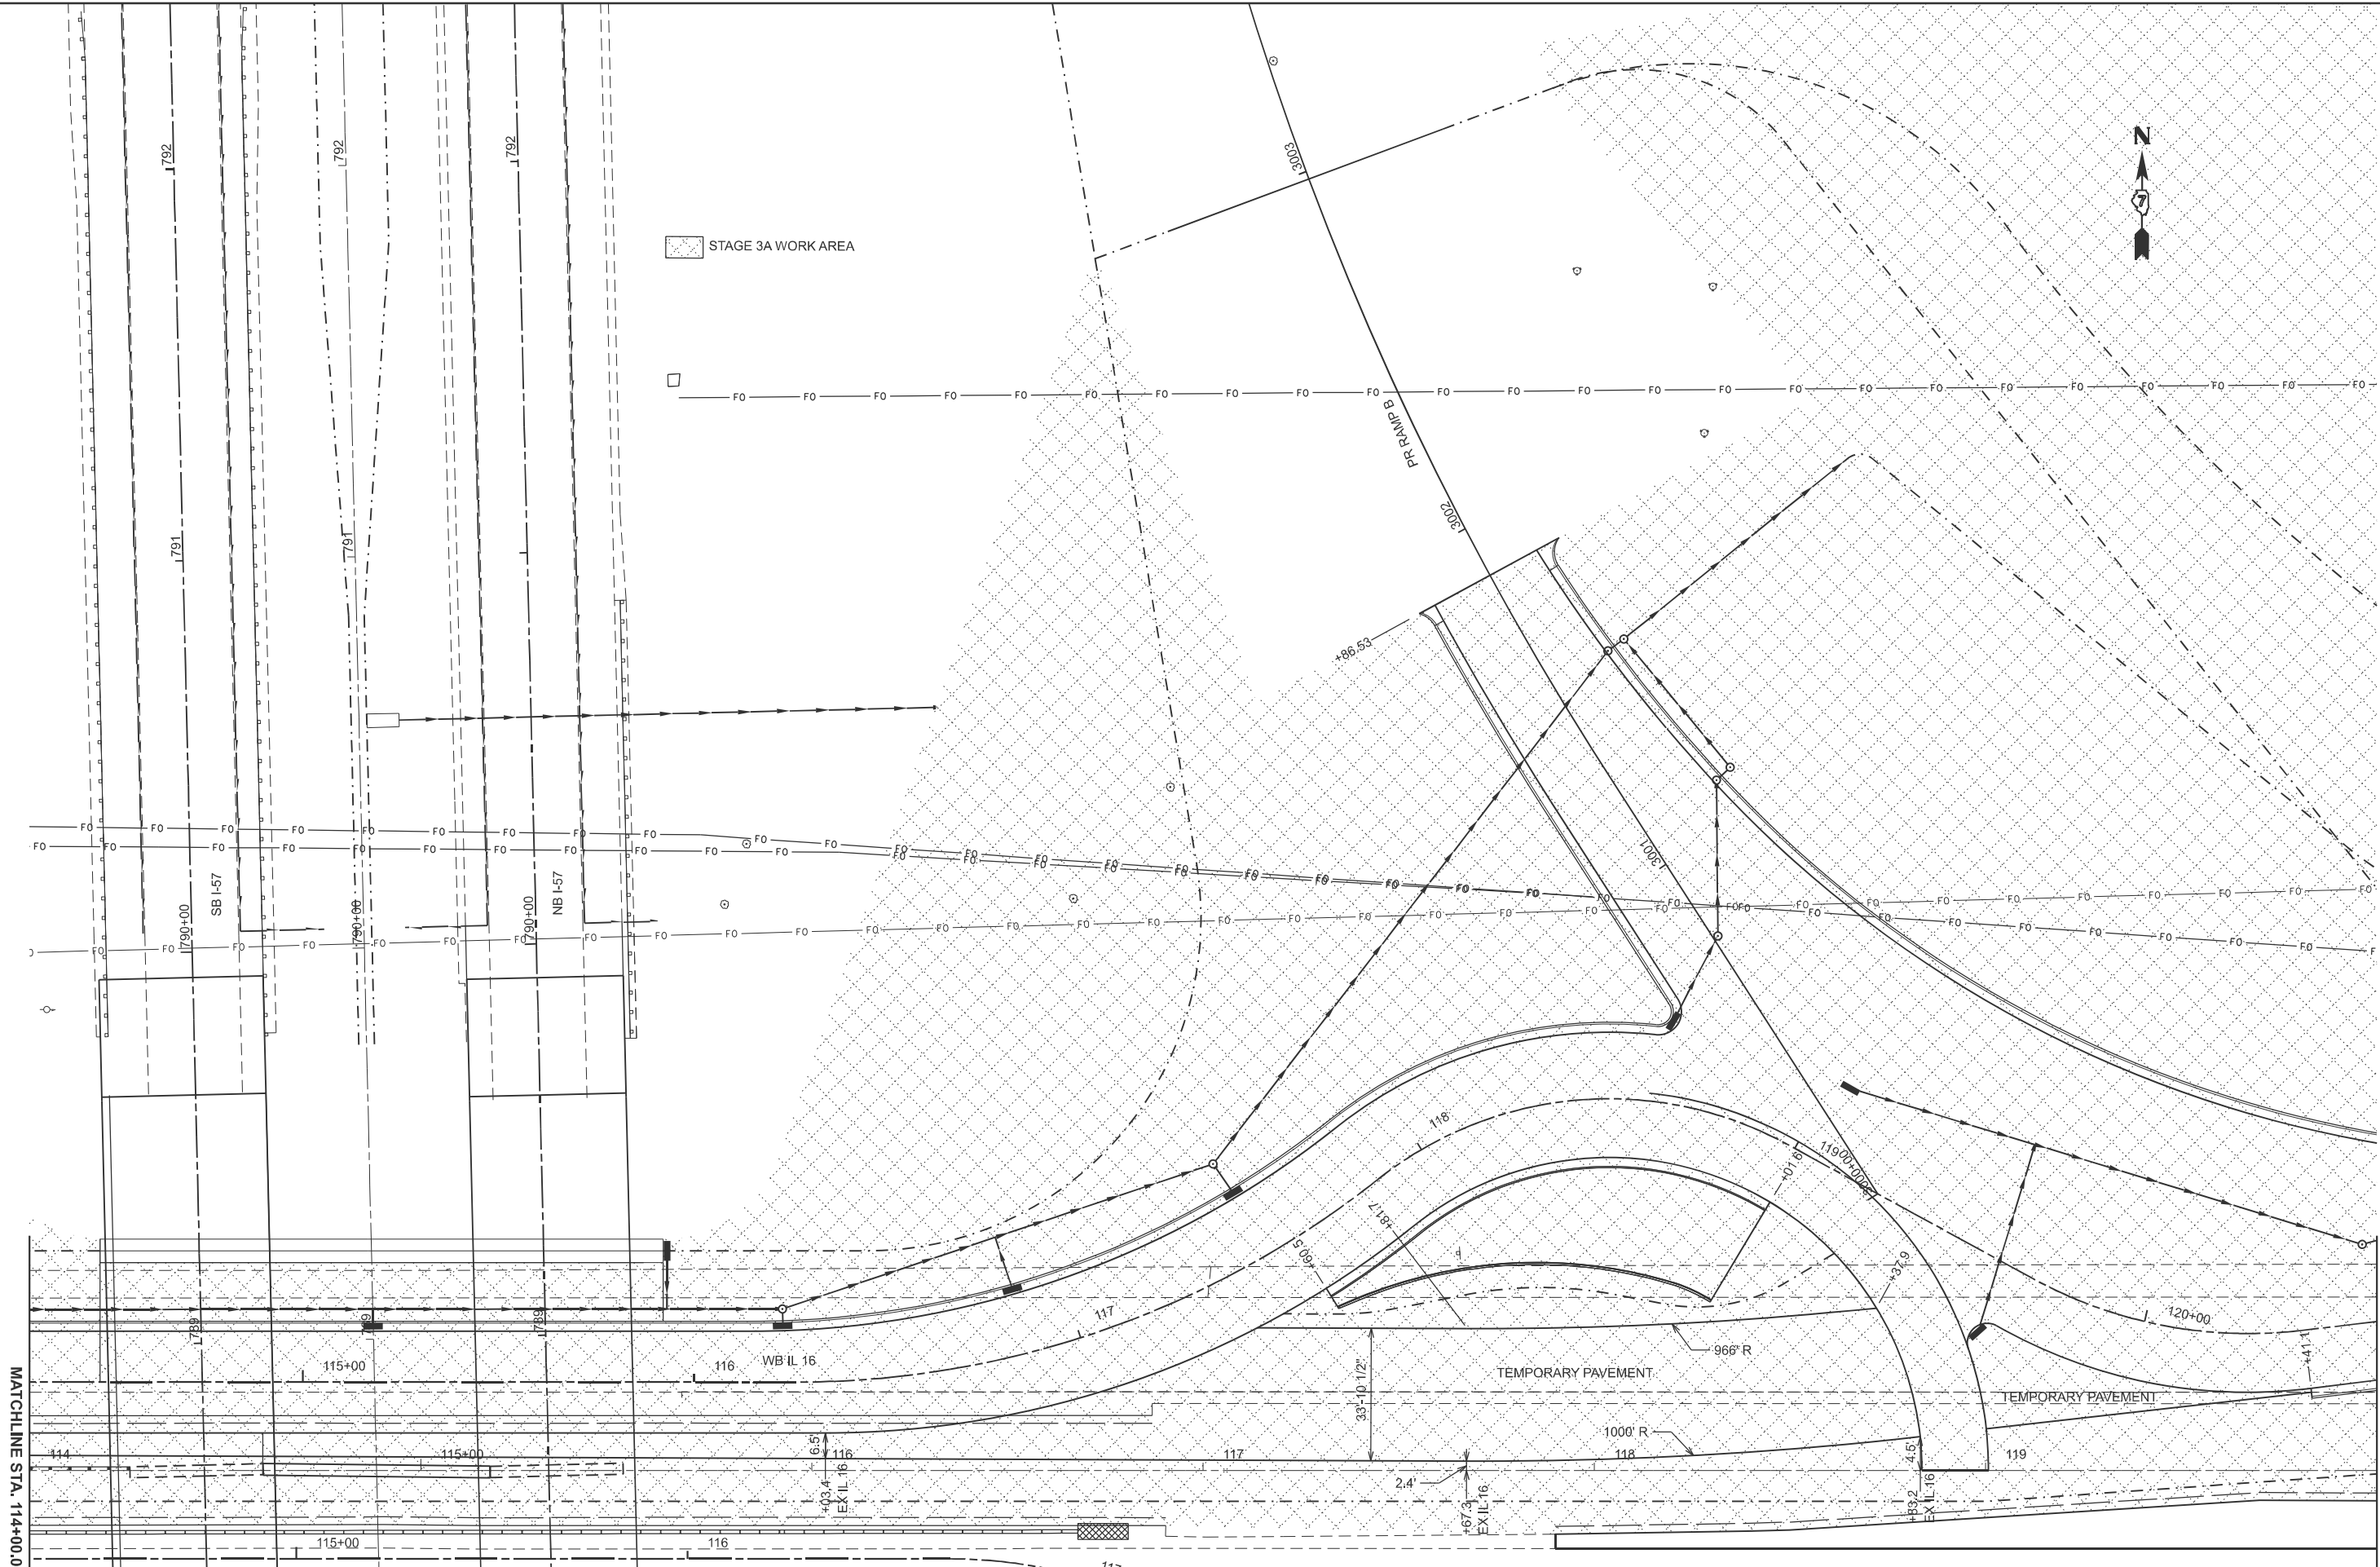


USER NAME	= kaleb.hrtzel	DESIGNED	-	REVISED	-
PLOT SCALE	= \$SCALE\$	DRAWN	-	REVISED	-
PLOT DATE	= 8/20/2024	CHECKED	-	REVISED	-
		DATE	-	REVISED	-

STATE OF ILLINOIS
DEPARTMENT OF TRANSPORTATION

STAGING PLANS STAGE 3A WORK AREA			
SCALE: 1"=20'	SHEET 4	OF 23 SHEETS	TO STA. 120+00.00

F.A.I RTE.	SECTION	COUNTY	TOTAL SHEETS	SHEET NO.
57	(15-22HB-4)BR (15-22)R	COLES	1086	285
CONTRACT NO. 74435				
ILLINOIS FED. AID PROJECT				

MODEL: Ex IL 16-3A IL 19 (Steel)
FILE NAME: c:\pwworking\hrtzel\082852\074435-sheets-Staging-Stage3A.dgn

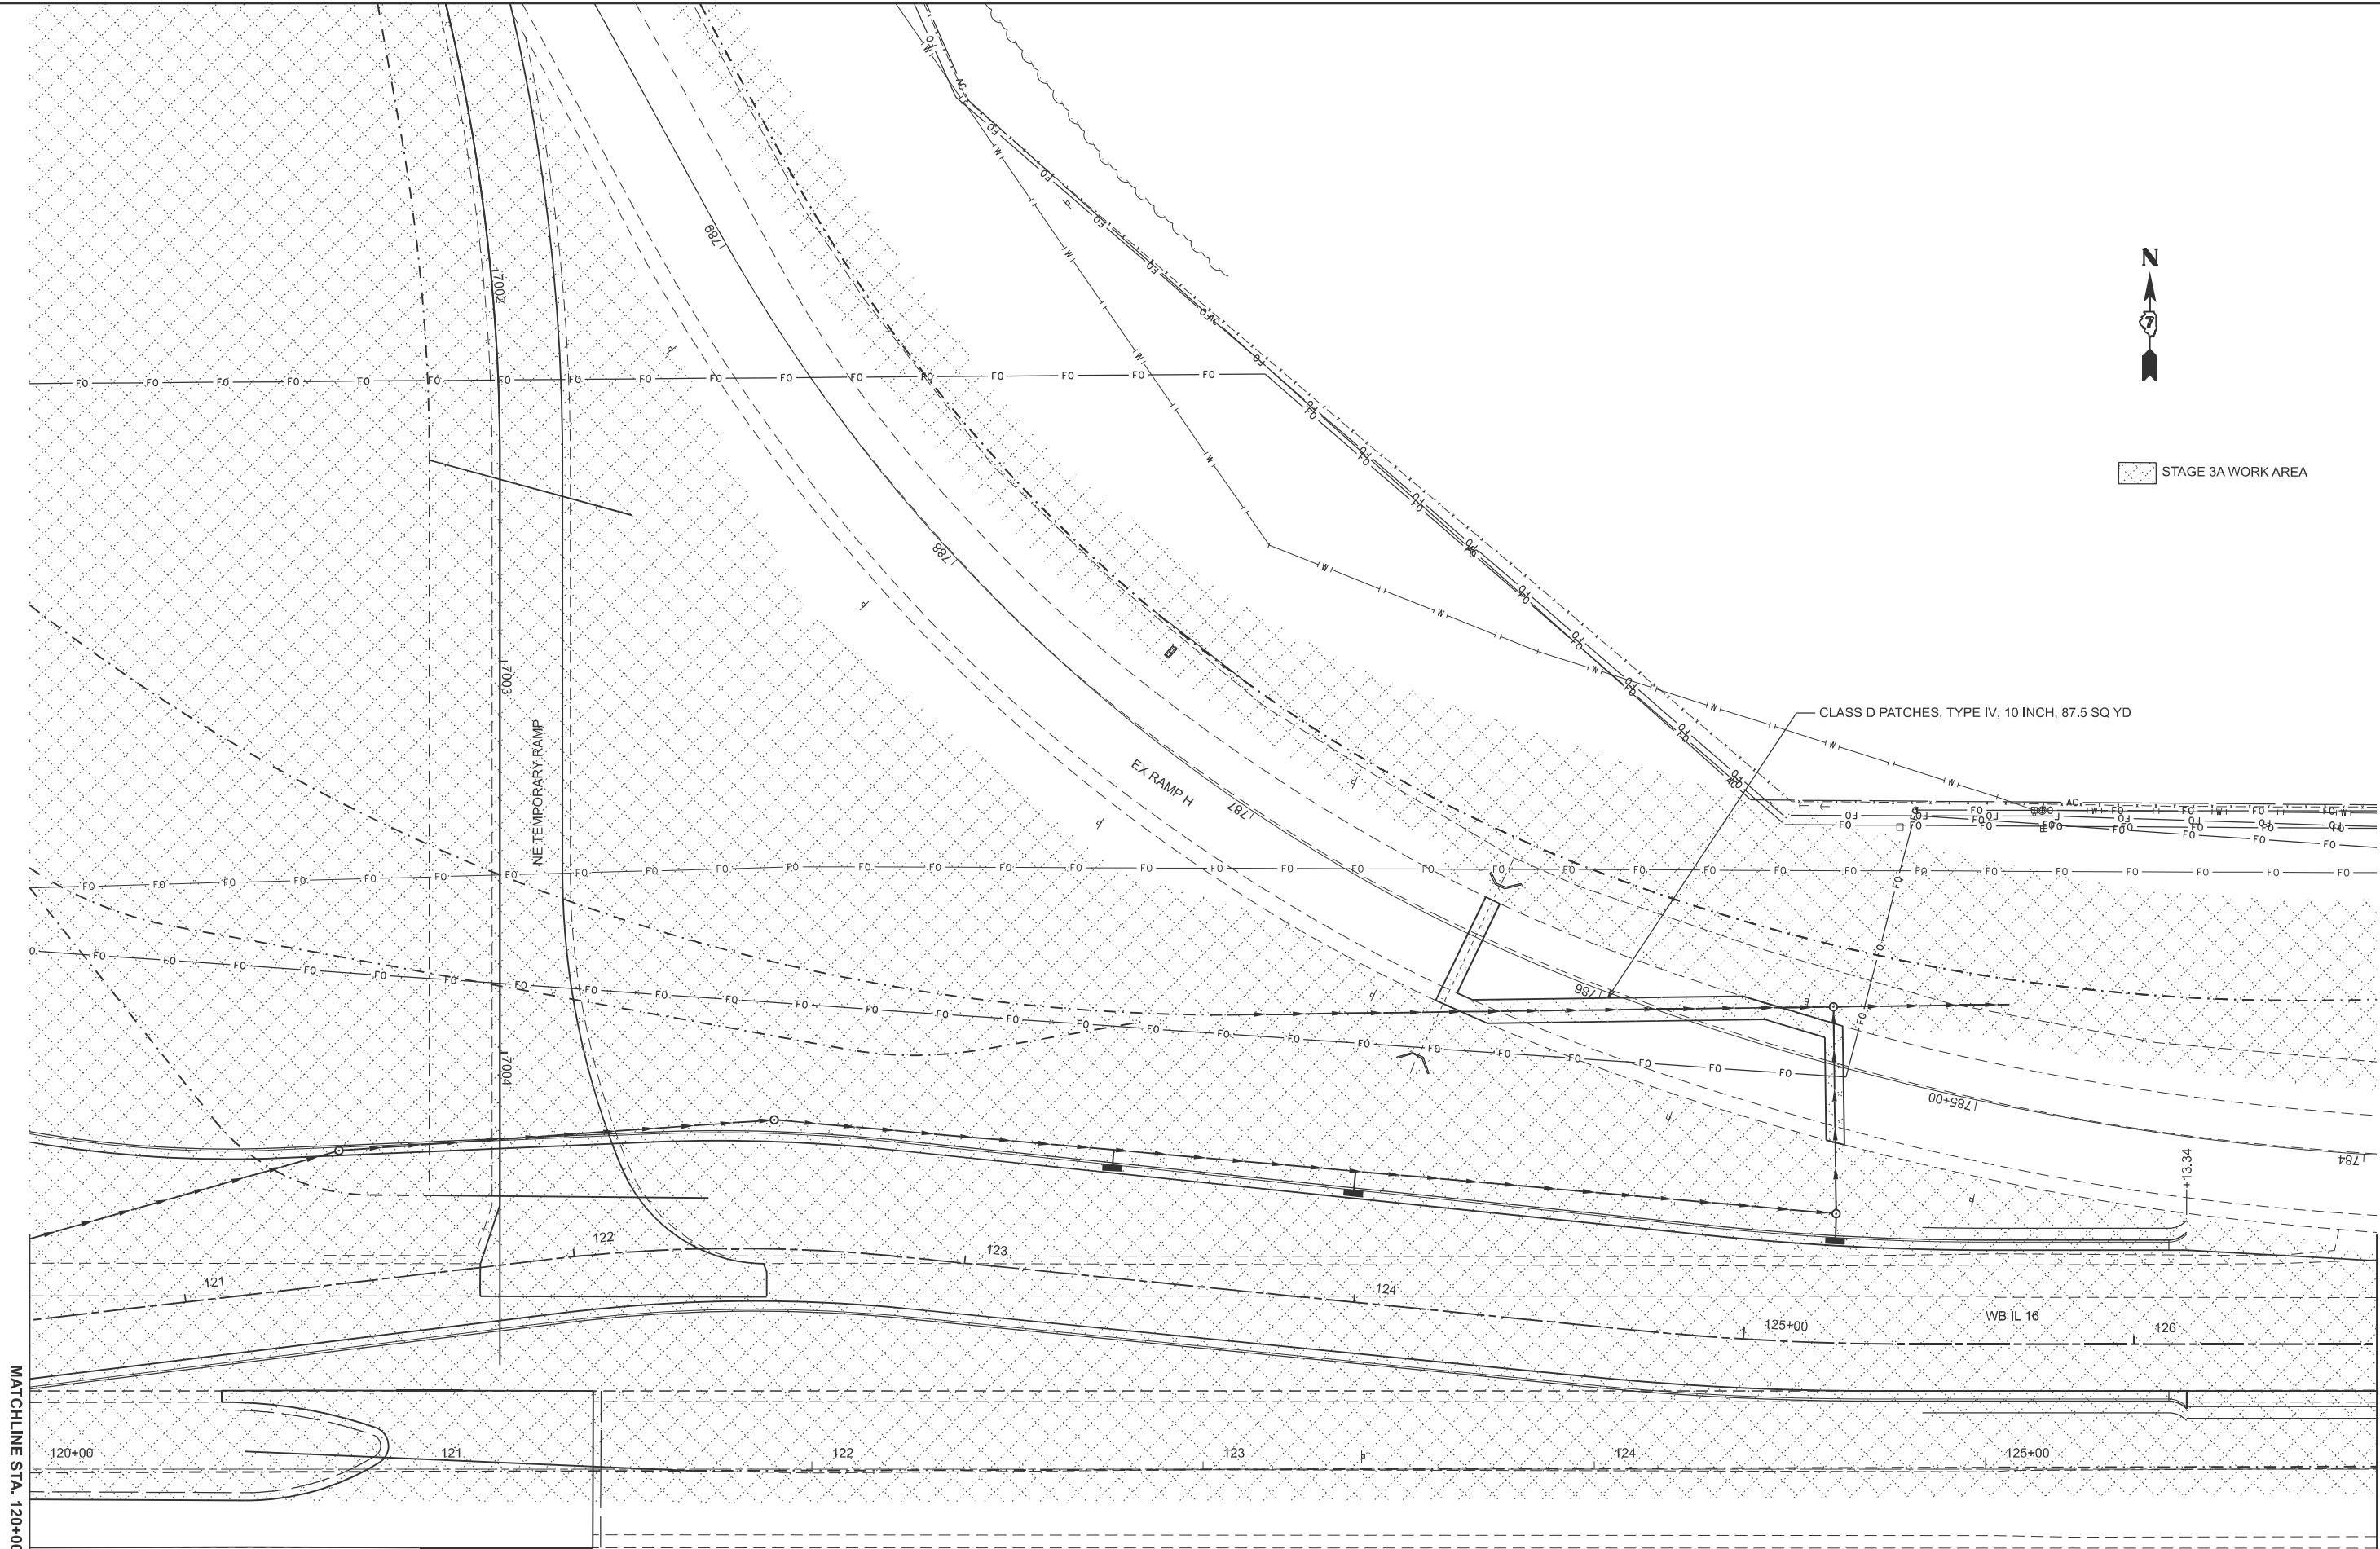

USER NAME = kaleb.hirtzel
PLOT SCALE = \$SCALE\$
PLOT DATE = 8/20/2024

DESIGNED -
DRAWN -
CHECKED -
DATE -

REVISED -
REVISED -
REVISED -
REVISED -

STATE OF ILLINOIS
DEPARTMENT OF TRANSPORTATION


STAGING PLANS
STAGE 3A WORK AREA

SCALE: 1"=20' SHEET 5 OF 23 SHEETS STA. 120+00.00 TO STA. 126+00.00

F.A.I RTE.	SECTION	COUNTY	TOTAL SHEETS	SHEET NO.
57	(15-22HB-4)BR (15-22)R	COLES	1086	286
CONTRACT NO. 74435				
ILLINOIS FED. AID PROJECT				



STAGE 3A WORK AREA

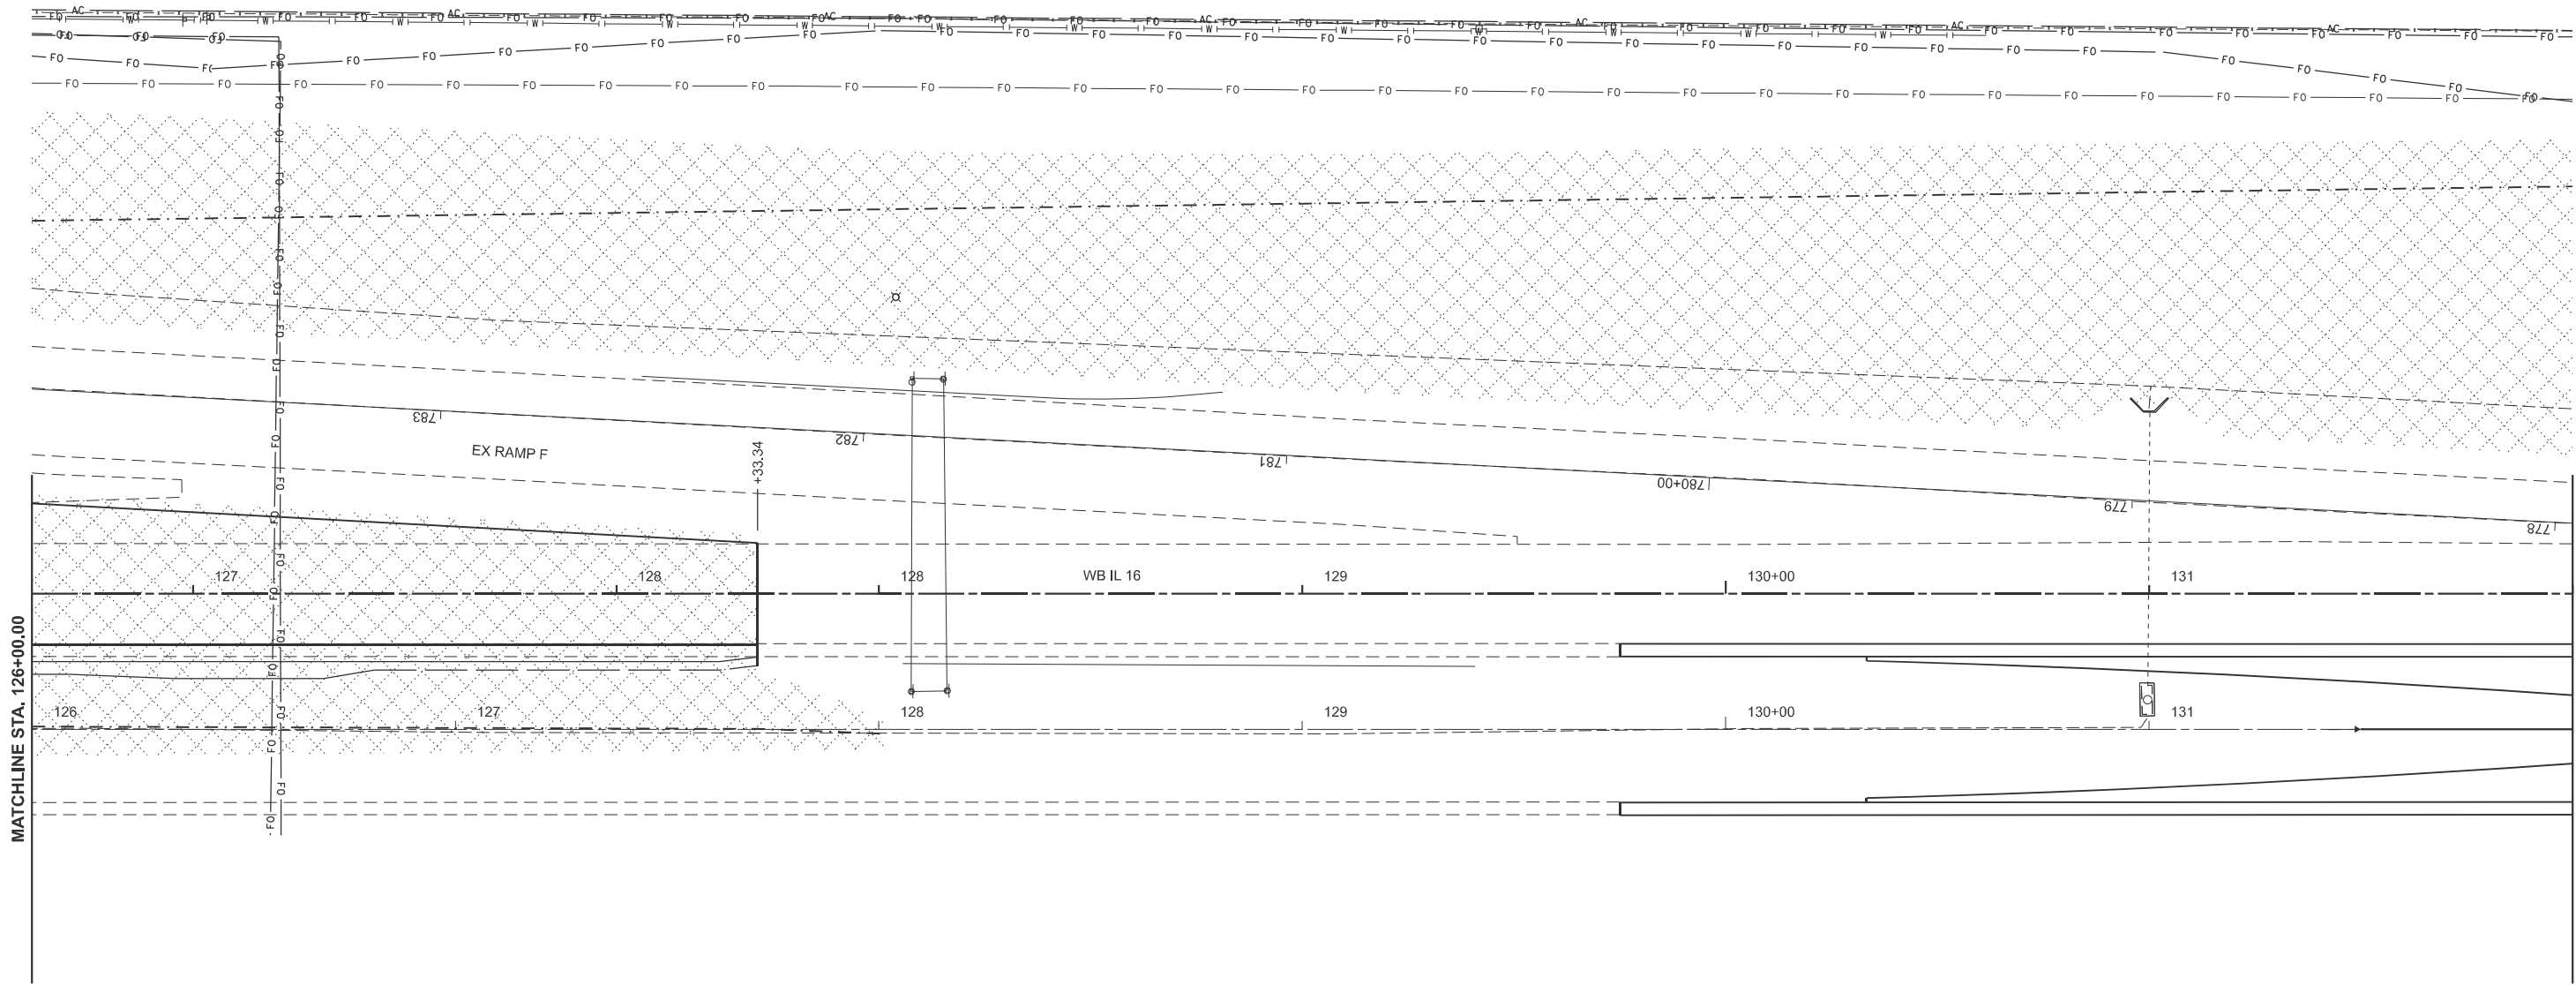

MODEL: Ex IL 16-3A IL 20 [Sheet]
FILE NAME: c:\p\work\hrtz\hrtz\74435-sheets-Staging-Stage3A.dgn

USER NAME	= kaleb.hirtzel	DESIGNED	-	REVISED	-
		DRAWN	-	REVISED	-
PLOT SCALE	= \$SCALE\$	CHECKED	-	REVISED	-
PLOT DATE	= 8/20/2024	DATE	-	REVISED	-

STATE OF ILLINOIS
DEPARTMENT OF TRANSPORTATION


STAGING PLANS
STAGE 3A WORK AREA

SCALE: 1"=20' SHEET 6 OF 23 SHEETS STA. 126+00.00 TO STA. 132+00.00

F.A.I RTE.	SECTION	COUNTY	TOTAL SHEETS	SHEET NO.
57	(15-22HB-4)BR (15-22)R	COLES	1086	287
CONTRACT NO. 74435				
ILLINOIS FED. AID PROJECT				




 STAGE 3A WORK AREA

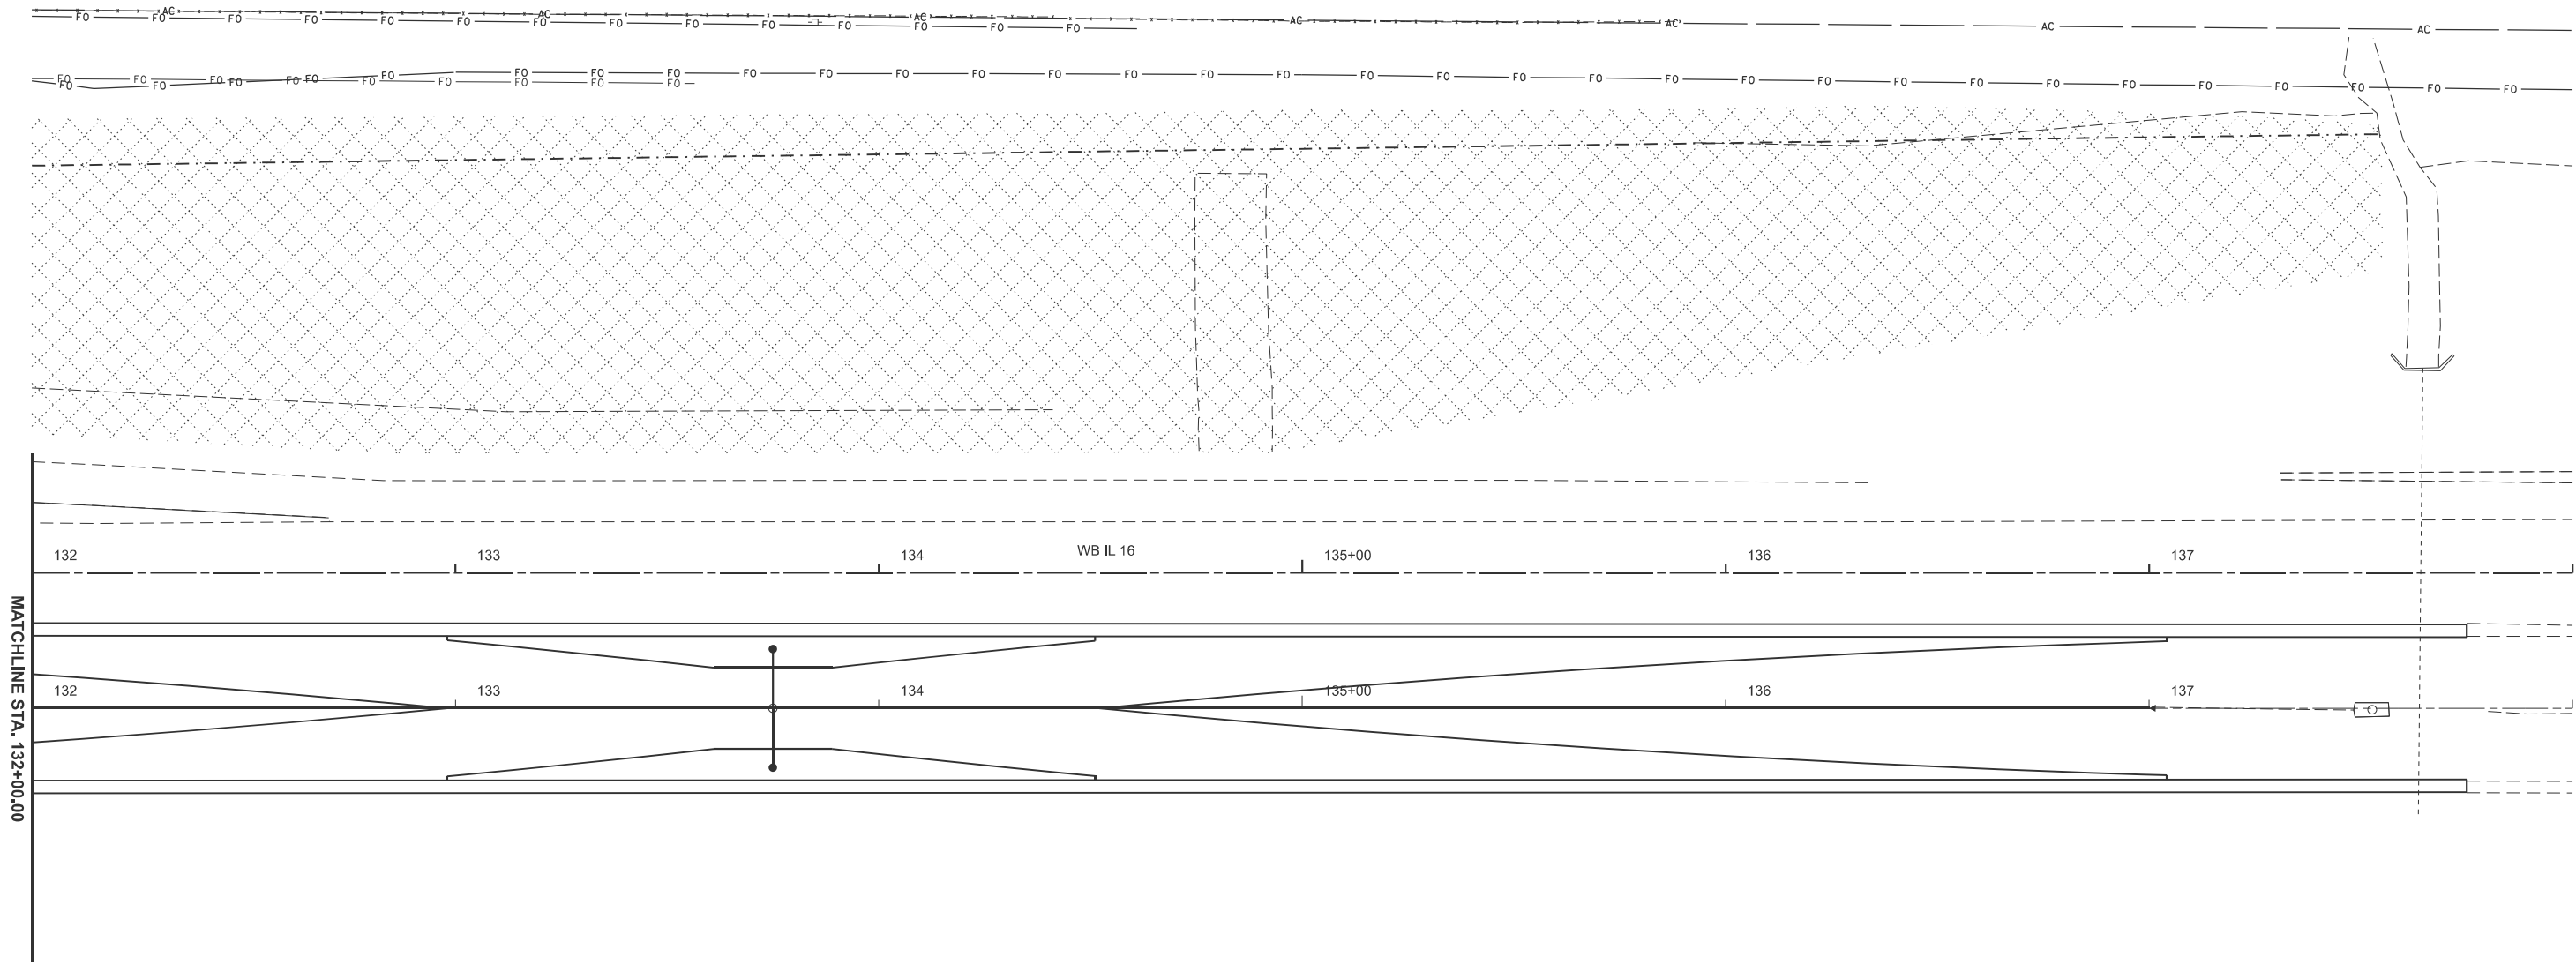

MODEL: Ex IL 16 - 3A IL 21 [Sheet]
FILE NAME: c:\p\work\hrt\hrt\kud852852\074435-sheets-Staging-Stage3A.dgn

	USER NAME = kaleb.hirtzel	DESIGNED -	REVISED -	STATE OF ILLINOIS DEPARTMENT OF TRANSPORTATION	STAGING PLANS STAGE 3A WORK AREA			F.A.I RTE.	SECTION	COUNTY	TOTAL SHEETS	SHEET NO.
	PLOT SCALE = \$SCALE\$	CHECKED -	REVISED -					57	(15-22HB-4)BR (15-22)R	COLES	1086	288
	PLOT DATE = 8/20/2024	DATE -	REVISED -		SCALE: 1"=20'			CONTRACT NO. 74435				
					SHEET 7	OF 23 SHEETS	STA. 132+00.00	TO STA. 138+00.00	ILLINOIS	FED. AID PROJECT		

MODEL: RAMPAS-OFF - 3A Ramp A [Sheet]
FILE NAME: c:\p\work\hrt\hrtz\74435-sheets-Staging-Stage3A.dgn

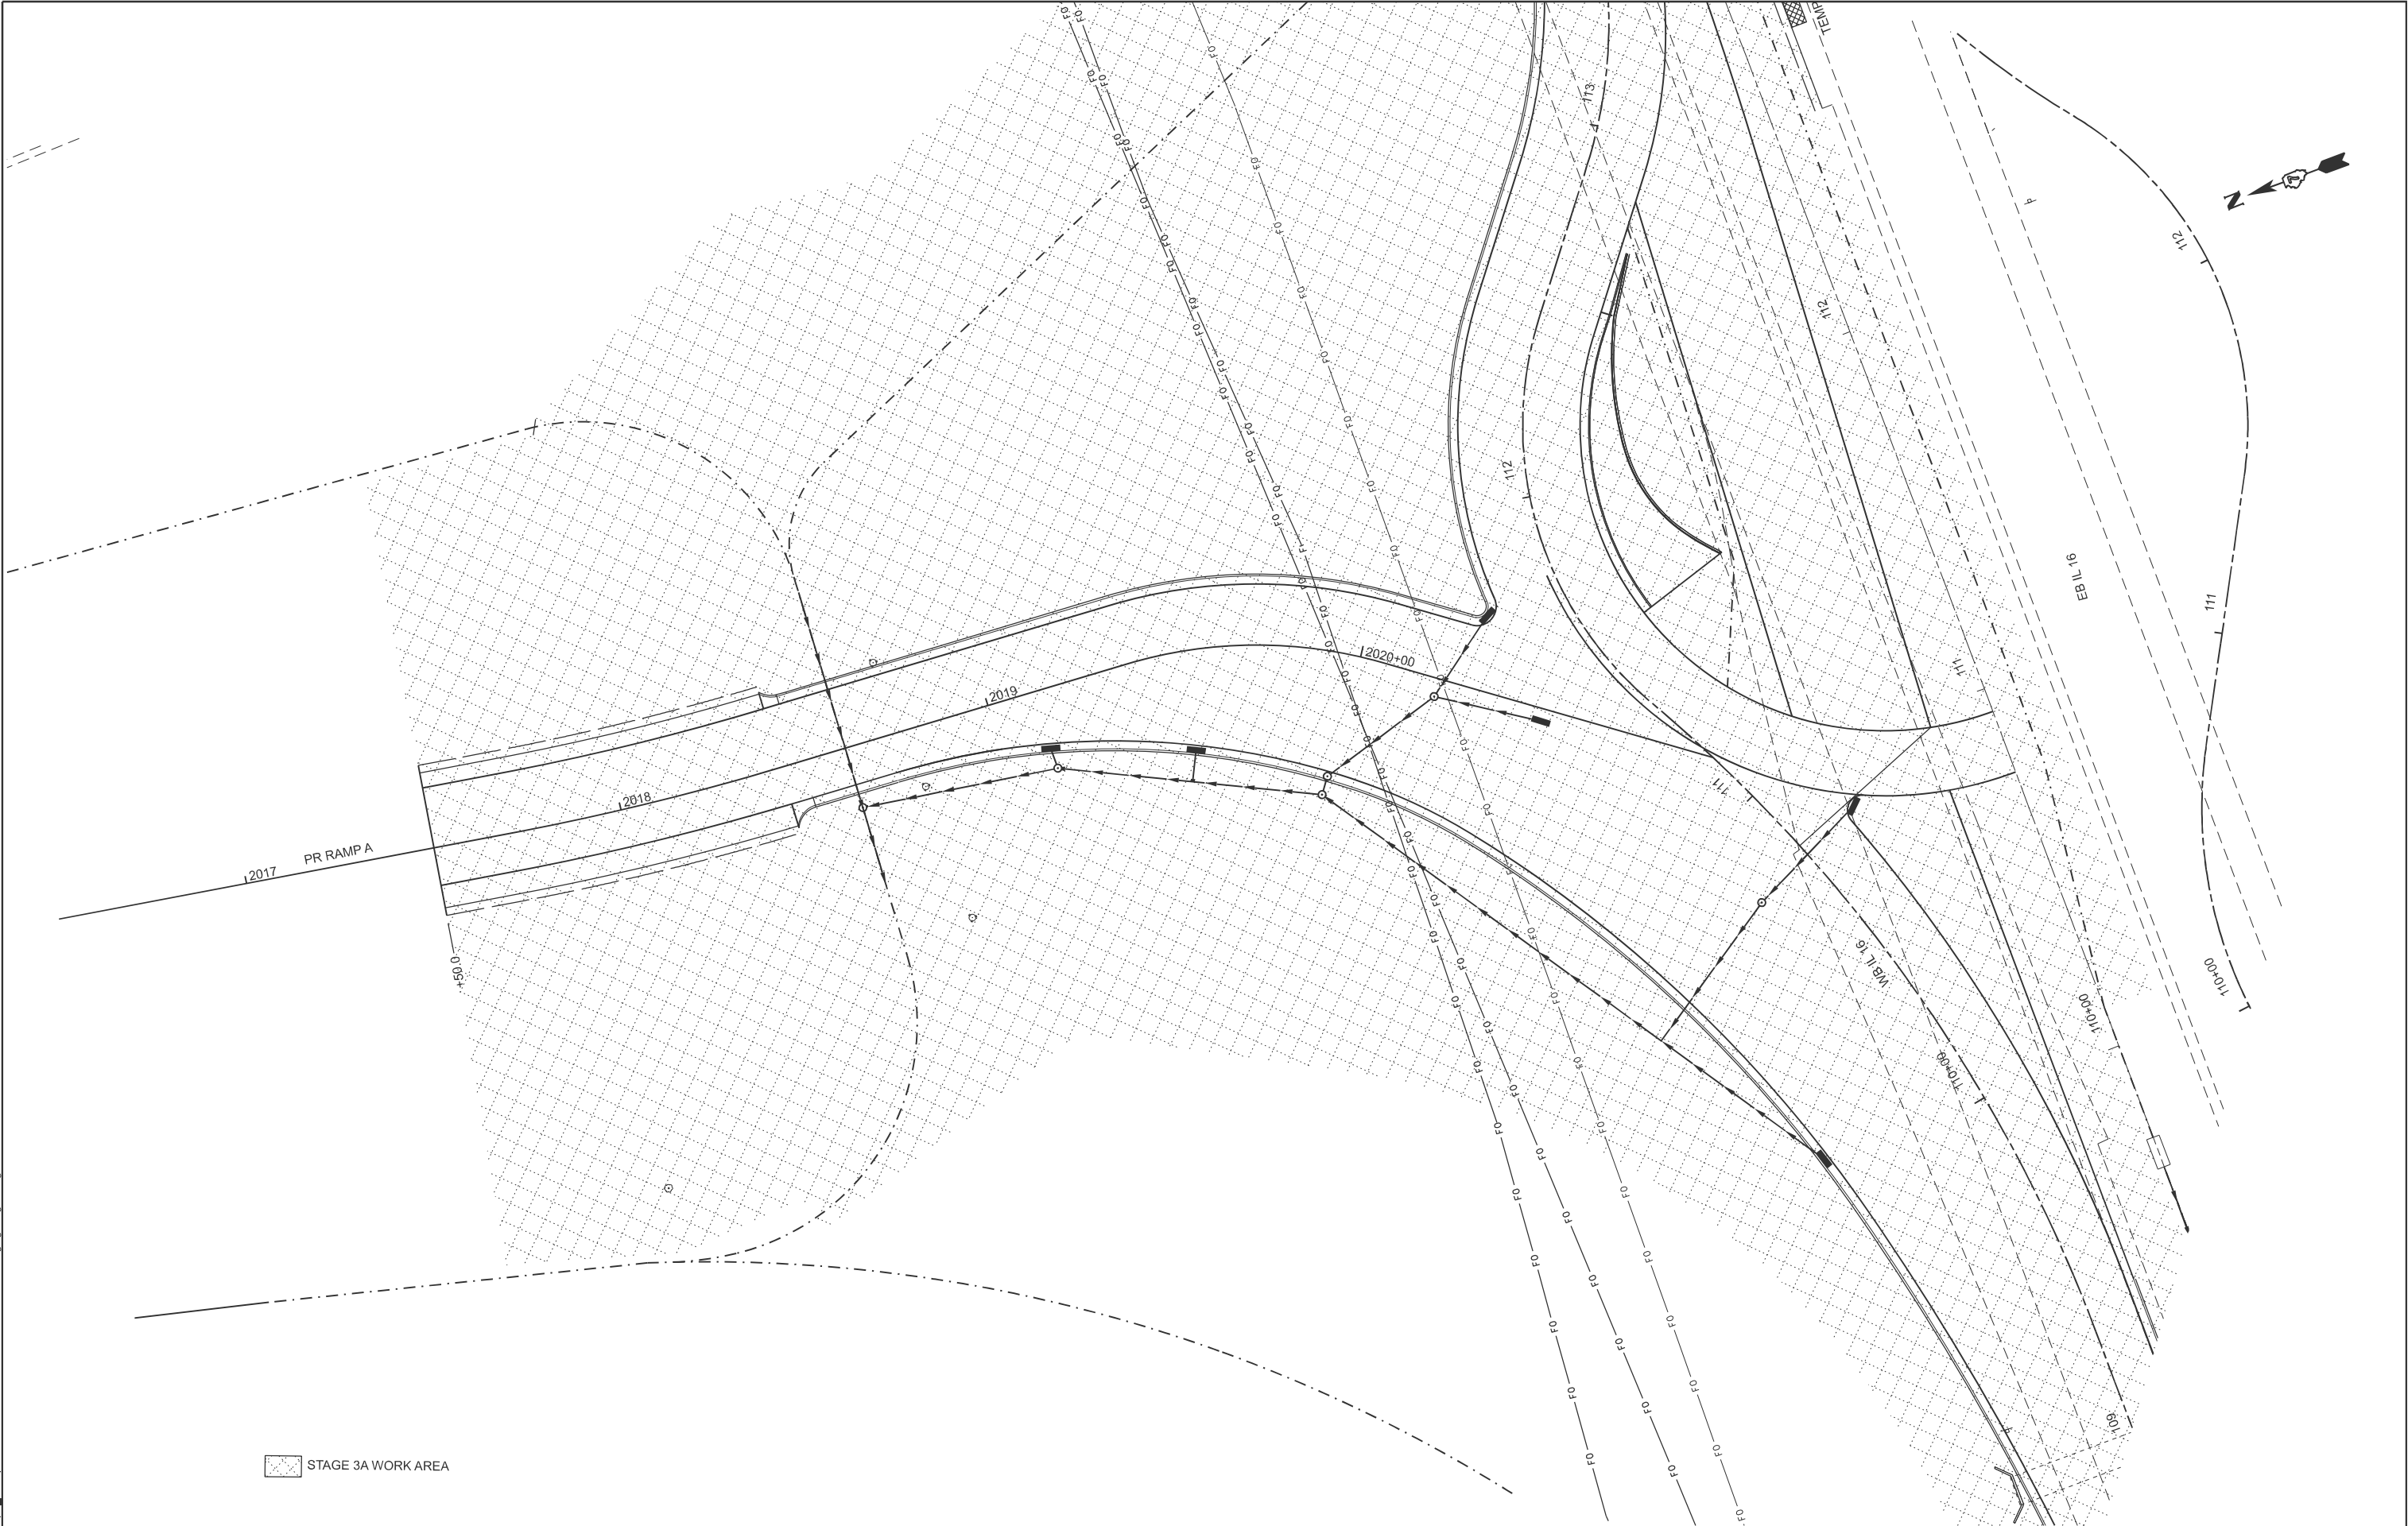

STAGE 3A WORK AREA

USER NAME = kaleb.hirtzel	DESIGNED -	REVISED -
	DRAWN -	REVISED -
PLOT SCALE = \$SCALE\$	CHECKED -	REVISED -
PLOT DATE = 8/20/2024	DATE -	REVISED -


STATE OF ILLINOIS
DEPARTMENT OF TRANSPORTATION

STAGING PLANS STAGE 3A WORK AREA			
SCALE: 1"=20'	SHEET 8	OF 23 SHEETS	STA. 2016+50.00 TO STA. 2022+50.00

F.A.I RTE.	SECTION	COUNTY	TOTAL SHEETS	SHEET NO.
57	(15-22HB-4)BR (15-22)R	COLES	1086	289
CONTRACT NO. 74435				
ILLINOIS FED. AID PROJECT				



MODEL: Ex IL 16 - 3A Removal [Sheet]
FILE NAME: c:\p\work\hrtz\kld852852\74435-sheets\Staging-Stage3A\PrintRem.dgn

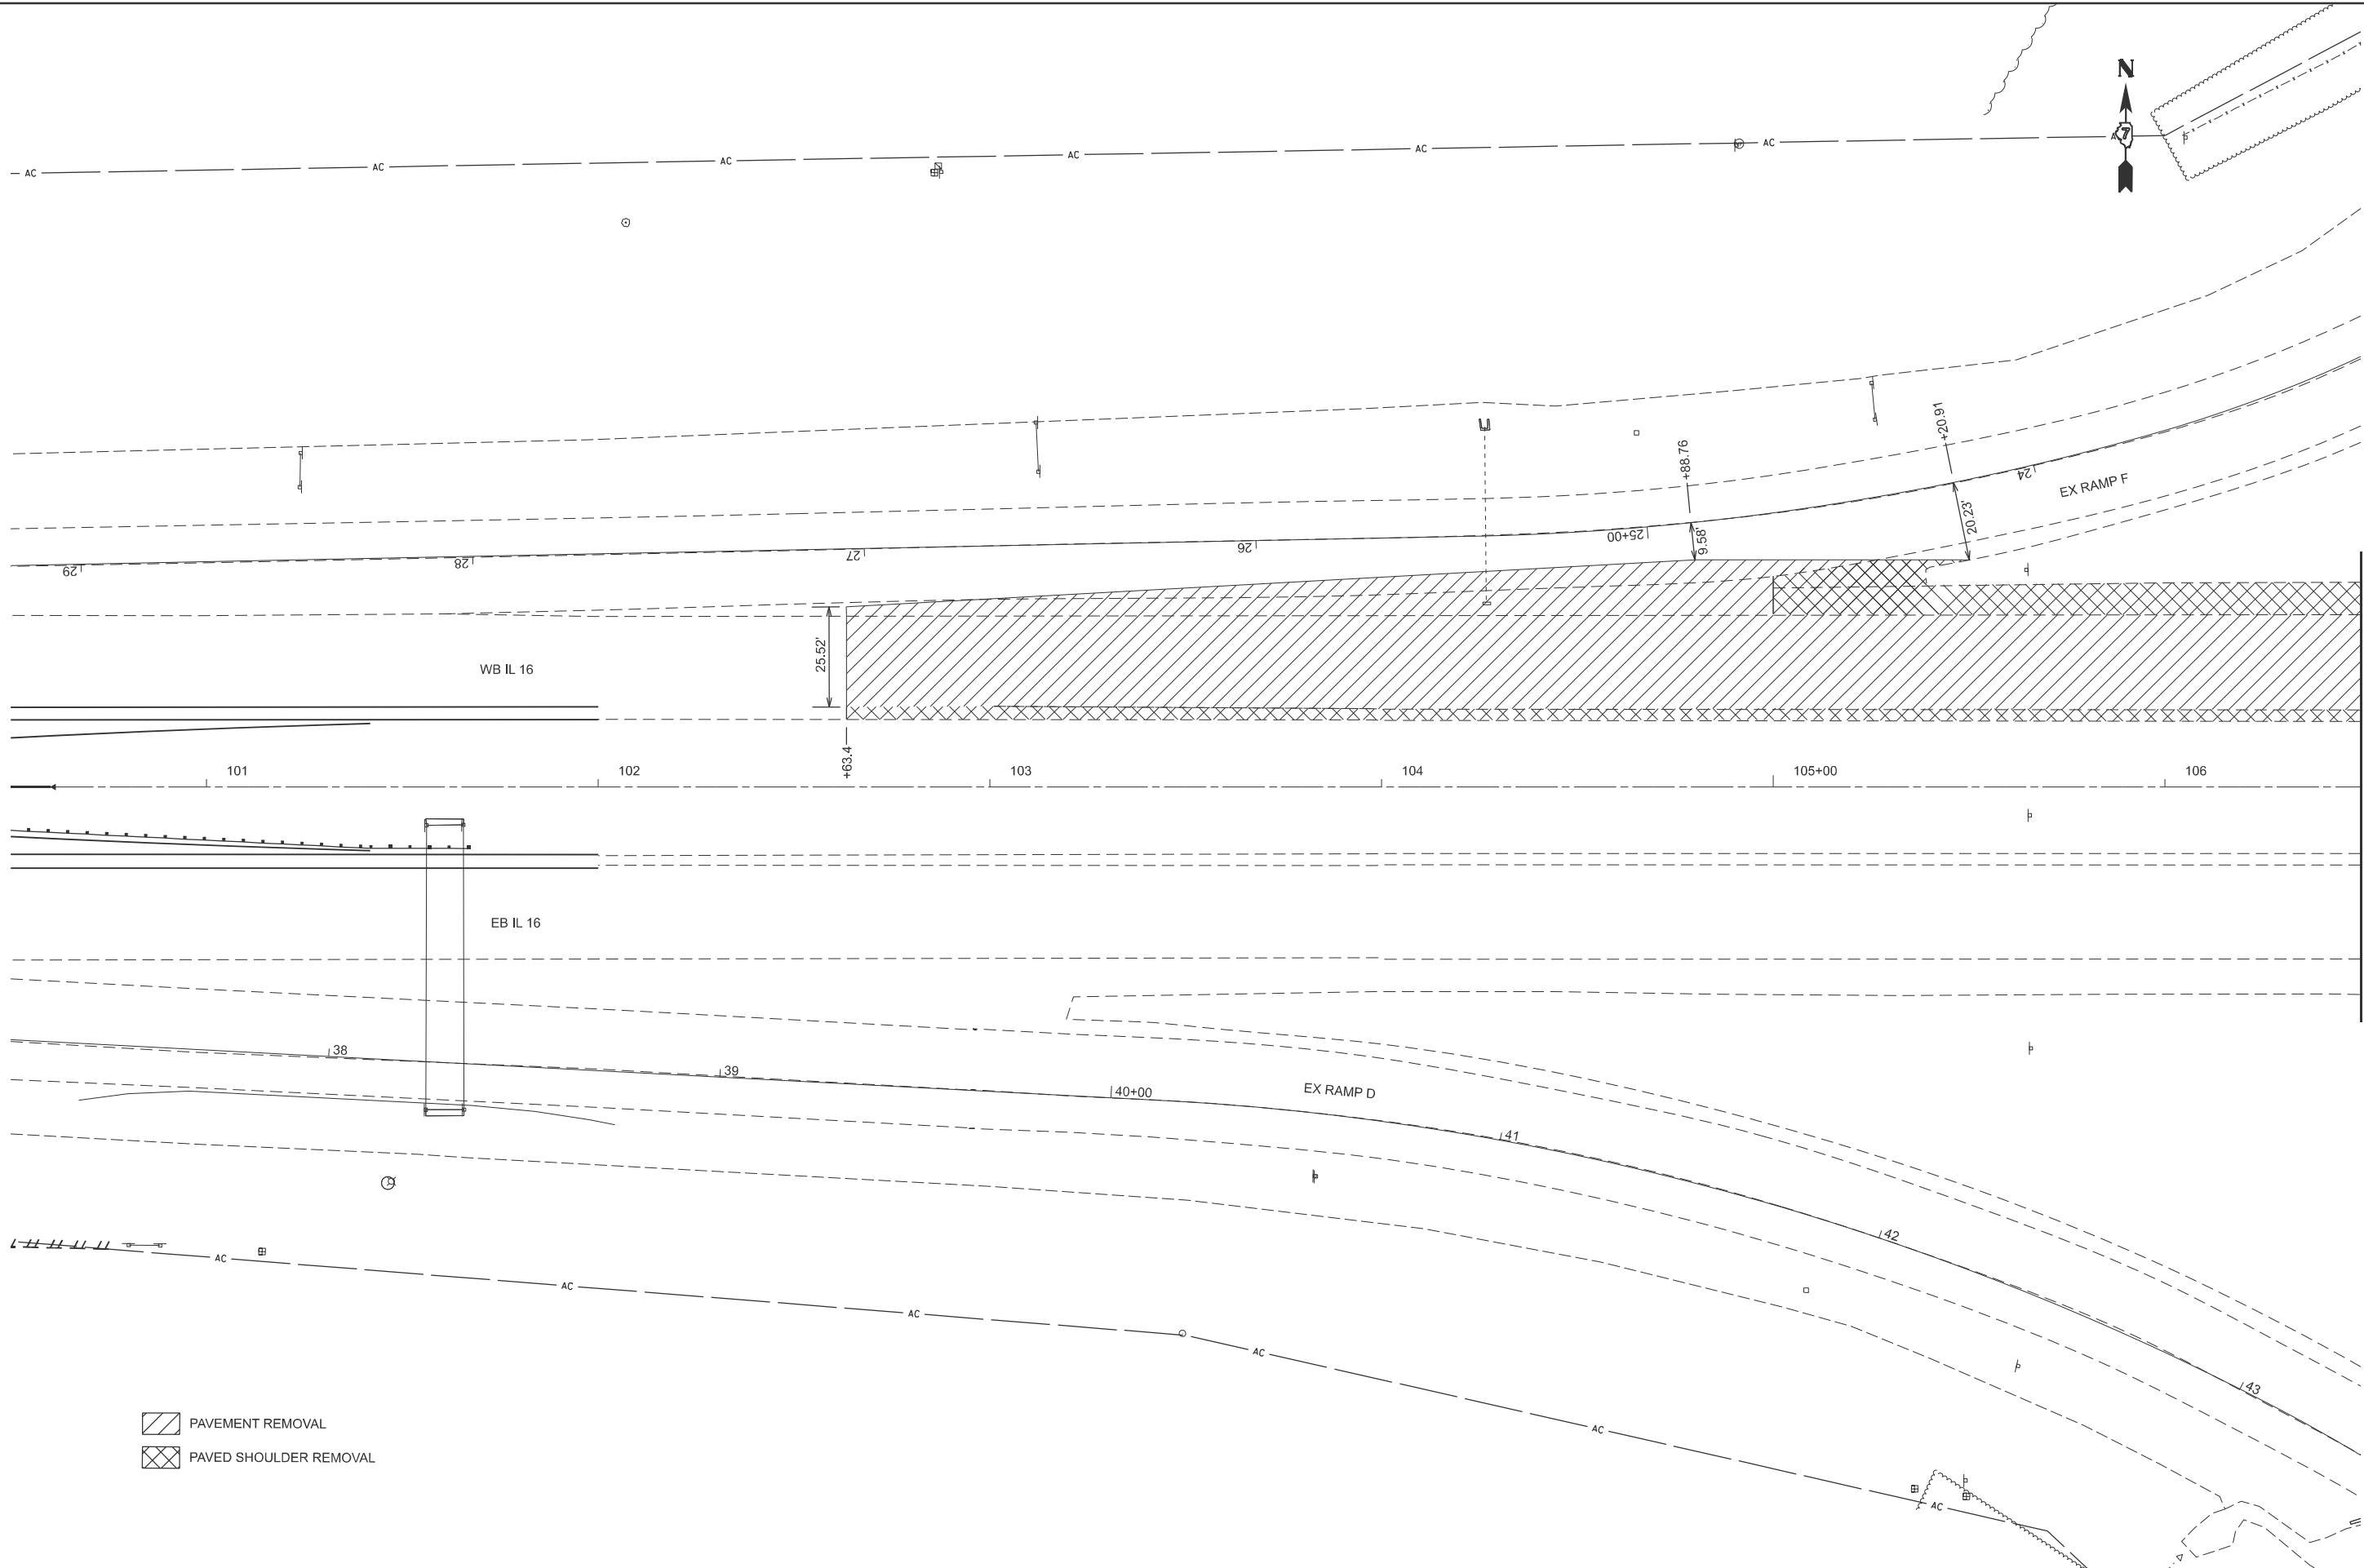

-  PAVEMENT REMOVAL
-  PAVED SHOULDER REMOVAL

USER NAME	= kaleb.hirtzel	DESIGNED	-	REVISED	-
PLOT SCALE	= \$SCALE\$	DRAWN	-	REVISED	-
PLOT DATE	= 8/20/2024	CHECKED	-	REVISED	-
		DATE	-	REVISED	-


STATE OF ILLINOIS
DEPARTMENT OF TRANSPORTATION

STAGING PLANS
STAGE 3A PAVEMENT REMOVAL

SCALE: 1"=20' SHEET 10 OF 23 SHEETS STA. 100+50.00 TO STA. 106+50.00

F.A.I RTE.	SECTION	COUNTY	TOTAL SHEETS	SHEET NO.
57	(15-22HB-4)BR (15-22)R	COLES	1086	291
CONTRACT NO. 74435				
ILLINOIS FED. AID PROJECT				

MODEL: Ex IL 16 - 3A Removal-1 [Sheet]
FILE NAME: c:\pwwork\hrtz\k\74435-sheets\Staging-Stage3A\PartRem.dgn

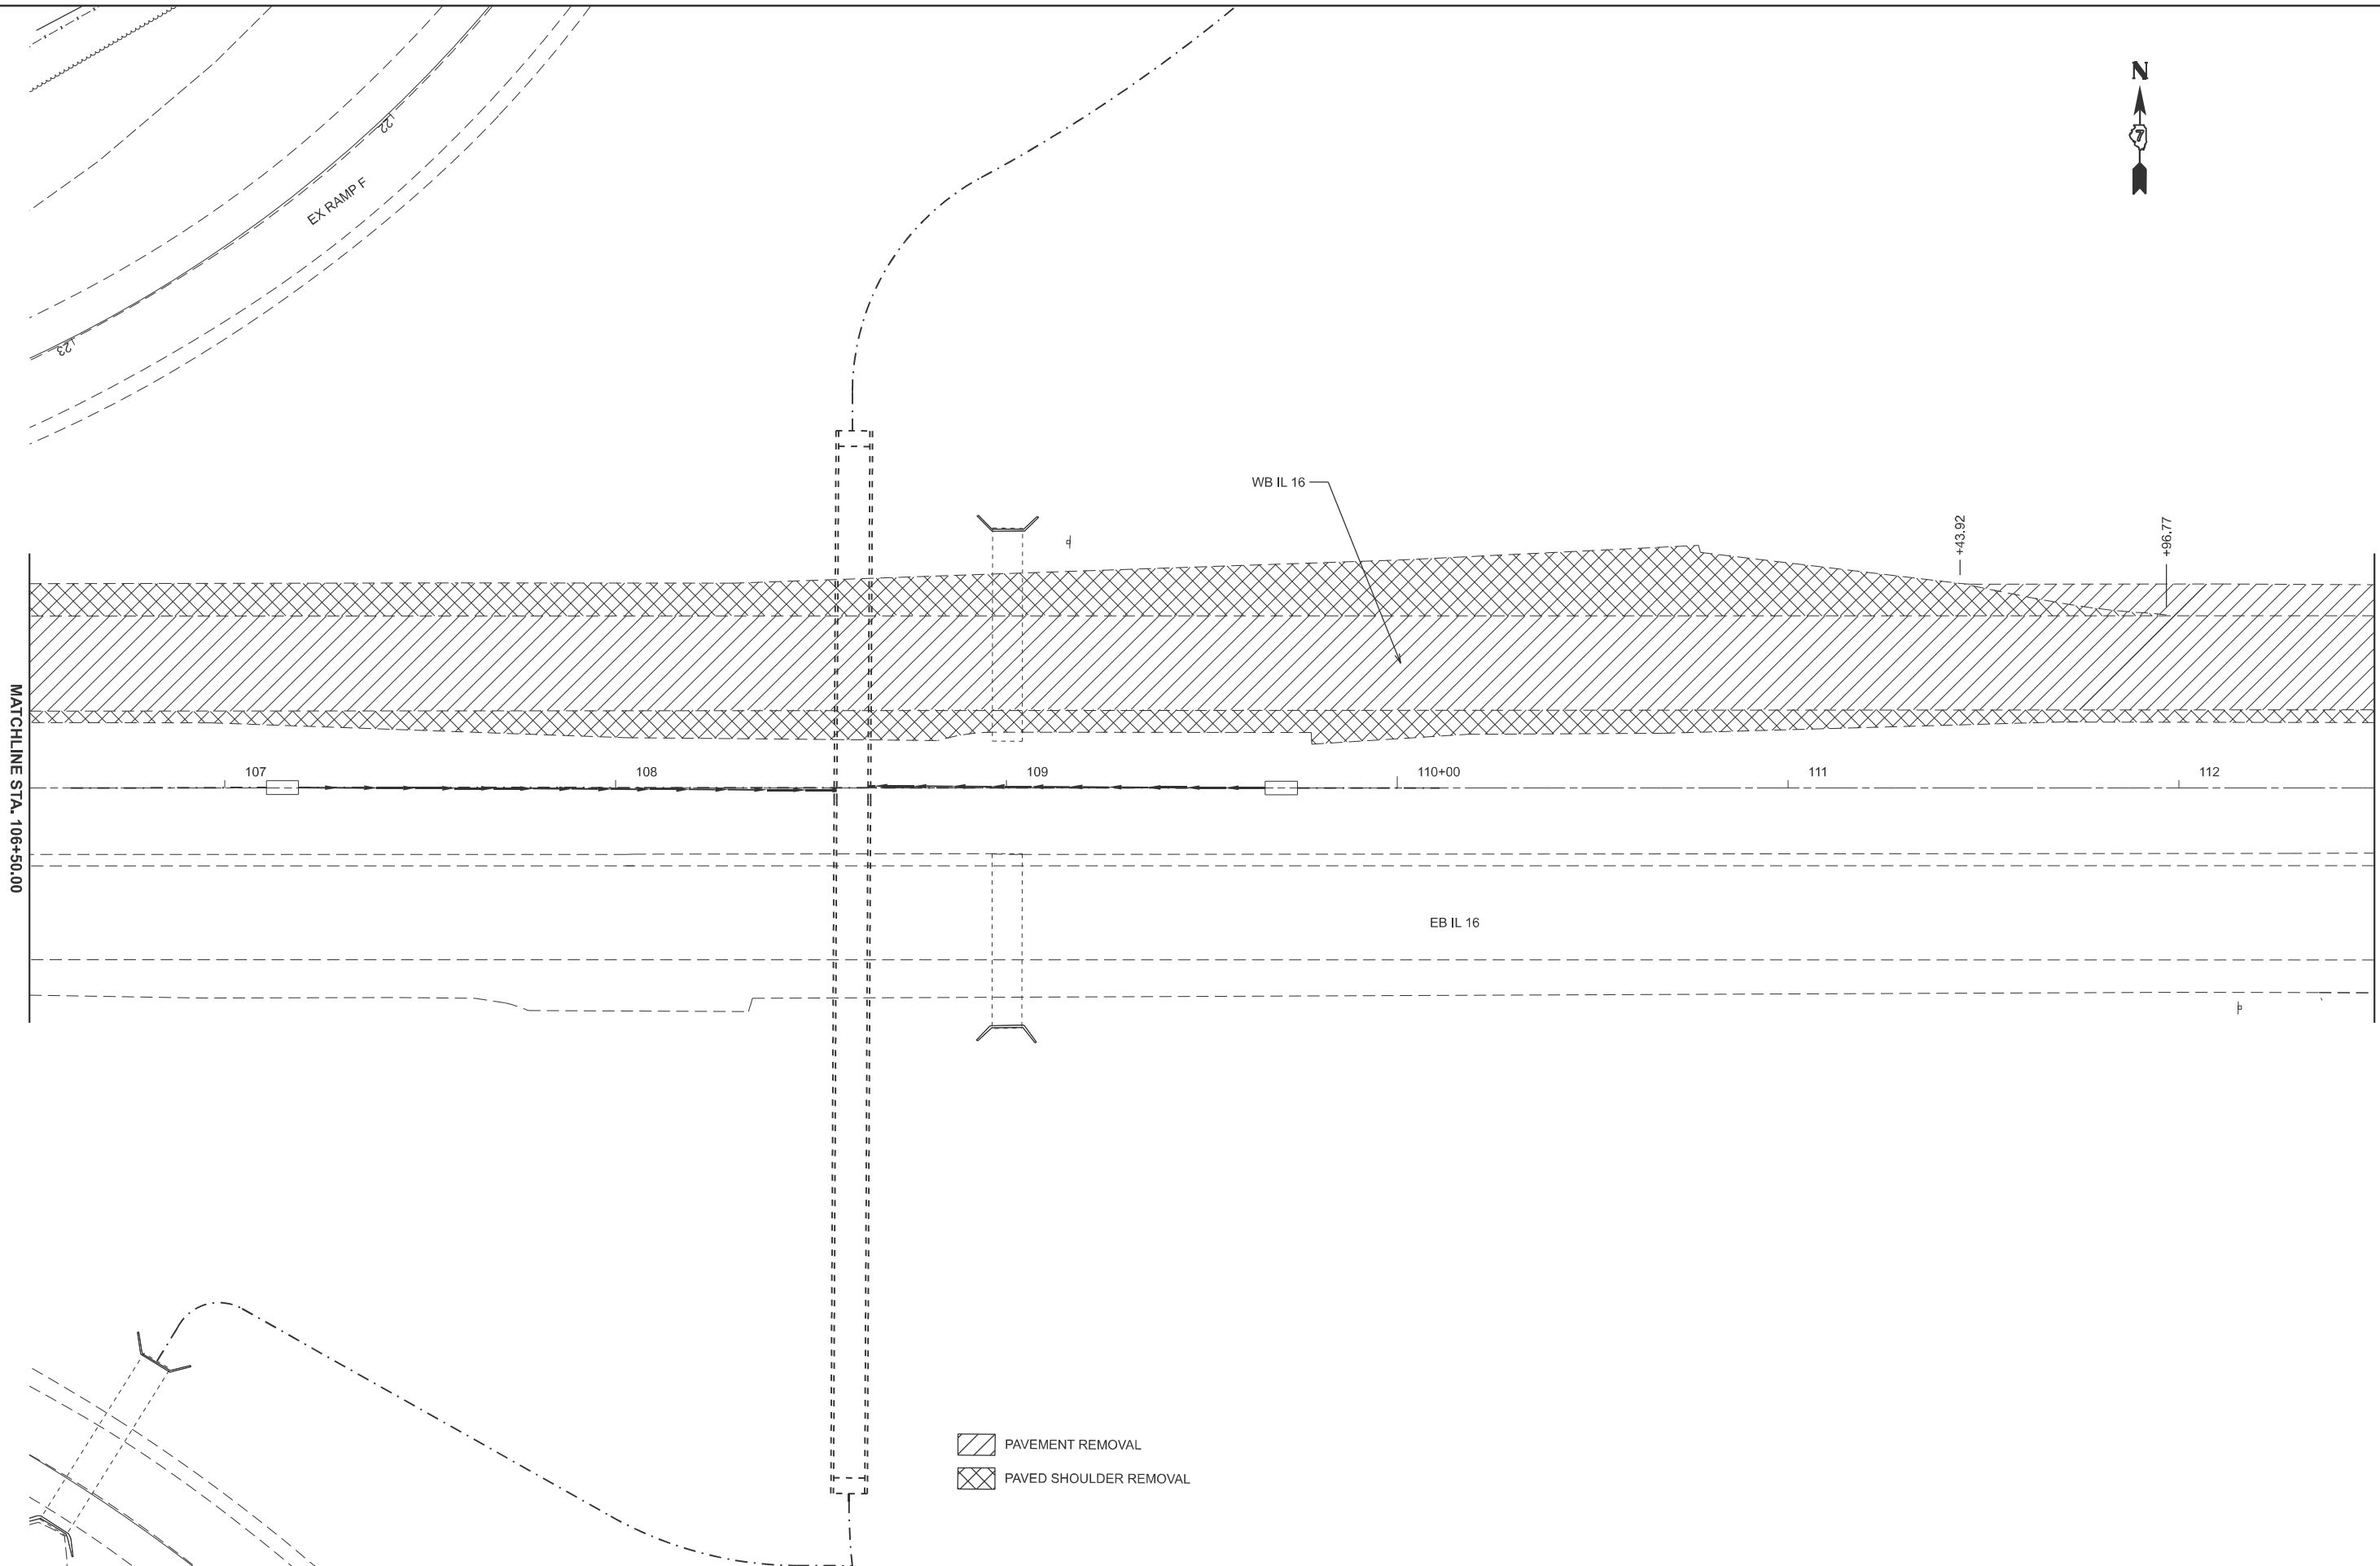


- PAVEMENT REMOVAL
- PAVED SHOULDER REMOVAL

	USER NAME = kaleb.hirtzel	DESIGNED -	REVISED -	STATE OF ILLINOIS DEPARTMENT OF TRANSPORTATION	STAGING PLAN STAGE 3A PAVEMENT REMOVAL			F.A.I RTE.	SECTION	COUNTY	TOTAL SHEETS	SHEET NO.
	PLOT SCALE = \$SCALE\$	DRAWN -	REVISED -					57	(15-22HB-4)BR (15-22)R	COLES	1086	292
	PLOT DATE = 8/20/2024	CHECKED -	REVISED -		SCALE: 1"=20'			CONTRACT NO. 74435				
		DATE -	REVISED -		SHEET 11	OF 23	SHEETS	STA. 106+50.00	TO STA. 112+50.00	ILLINOIS FED. AID PROJECT		

MODEL: Ex IL 16-3A Removal2 [Sheet]
FILE NAME: c:\p\work\hrtzel\kud852852\D774435-sheets\Staging-Stage3A\PrintRem.dgn

-  PAVEMENT REMOVAL
-  PAVED SHOULDER REMOVAL

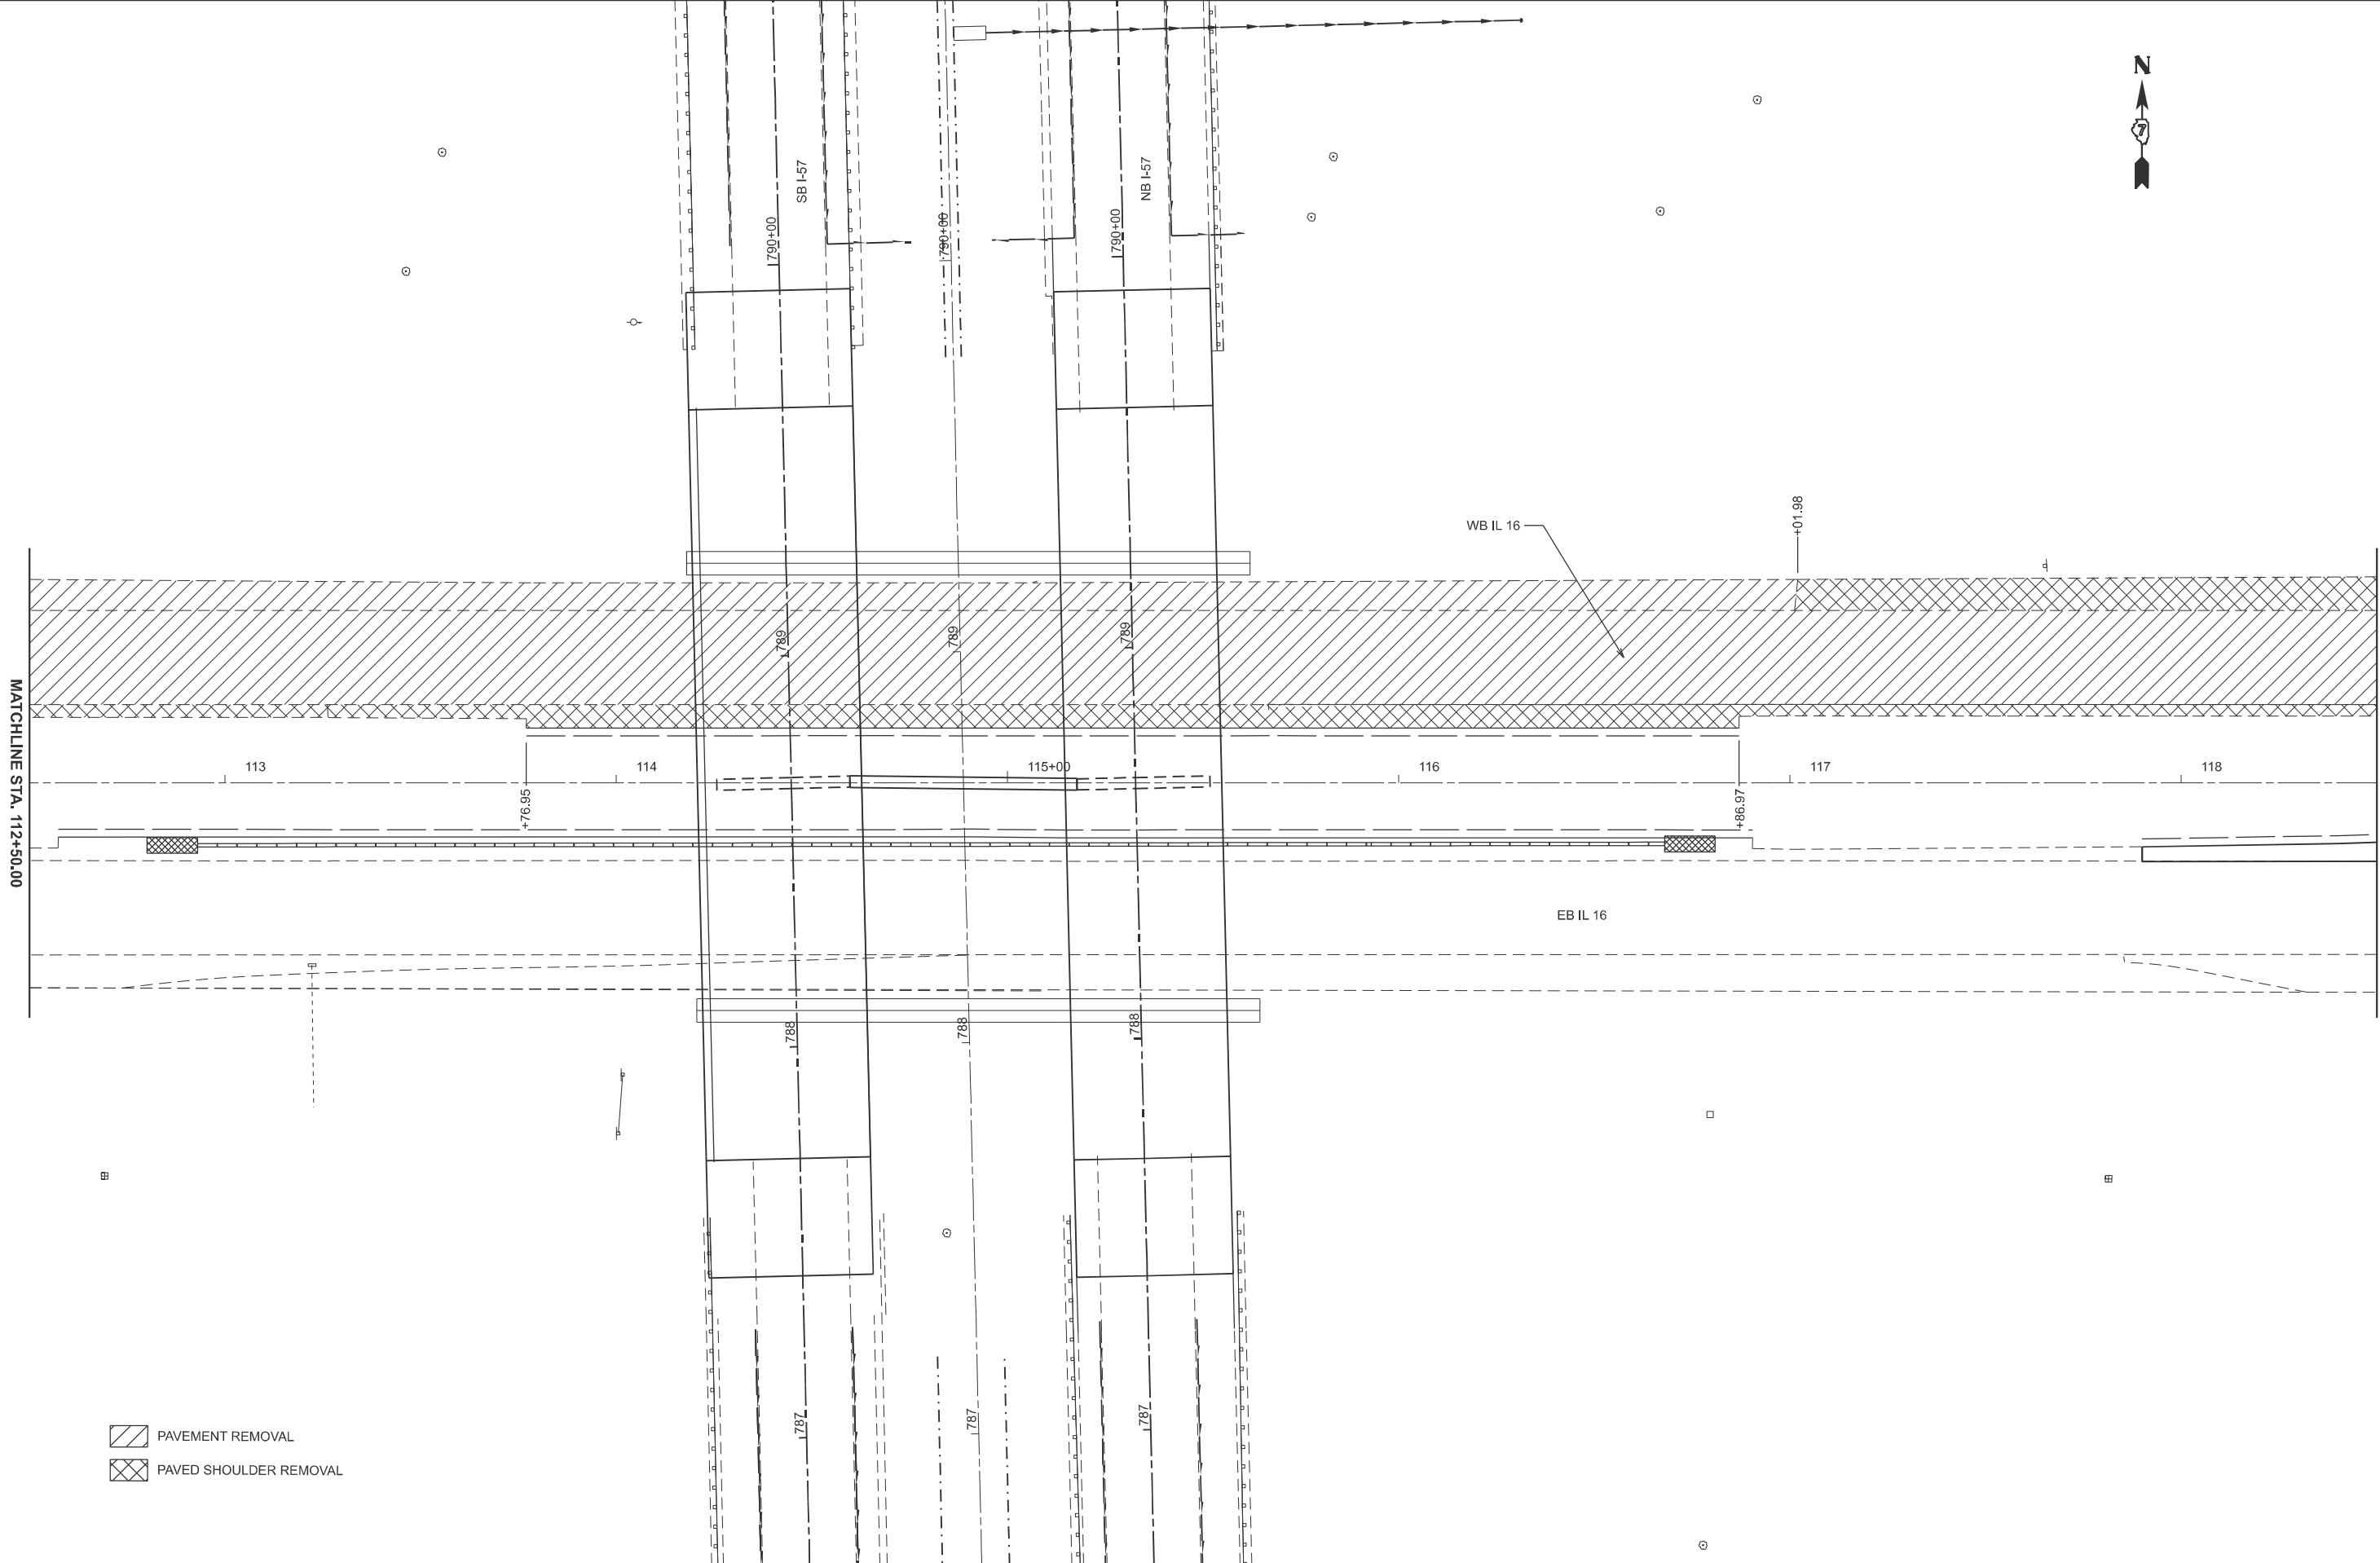

USER NAME	= kaleb.hirtzel	DESIGNED	-	REVISED	-
DRAWN	-	REVIS	-	REVISED	-
PLOT SCALE	= \$\$SCALE\$	CHECKED	-	REVISED	-
PLOT DATE	= 8/20/2024	DATE	-	REVISED	-


STATE OF ILLINOIS
DEPARTMENT OF TRANSPORTATION

STAGING PLAN
STAGE 3A PAVEMENT REMOVAL

SCALE: 1"=20' SHEET 12 OF 23 SHEETS STA. 112+50.00 TO STA. 118+50.00

F.A.I RTE.	SECTION	COUNTY	TOTAL SHEETS	SHEET NO.
57	(15-22HB-4)BR (15-22)R	COLES	1086	293
CONTRACT NO. 74435				
		ILLINOIS	FED. AID PROJECT	

MODEL: Ex IL 16-3A Removal3 [Sheet]
FILE NAME: c:\pwy_work\pwt\hrtzel\0852852\0774435-sheets\Staging-Stage3A\PaintRem.dgn

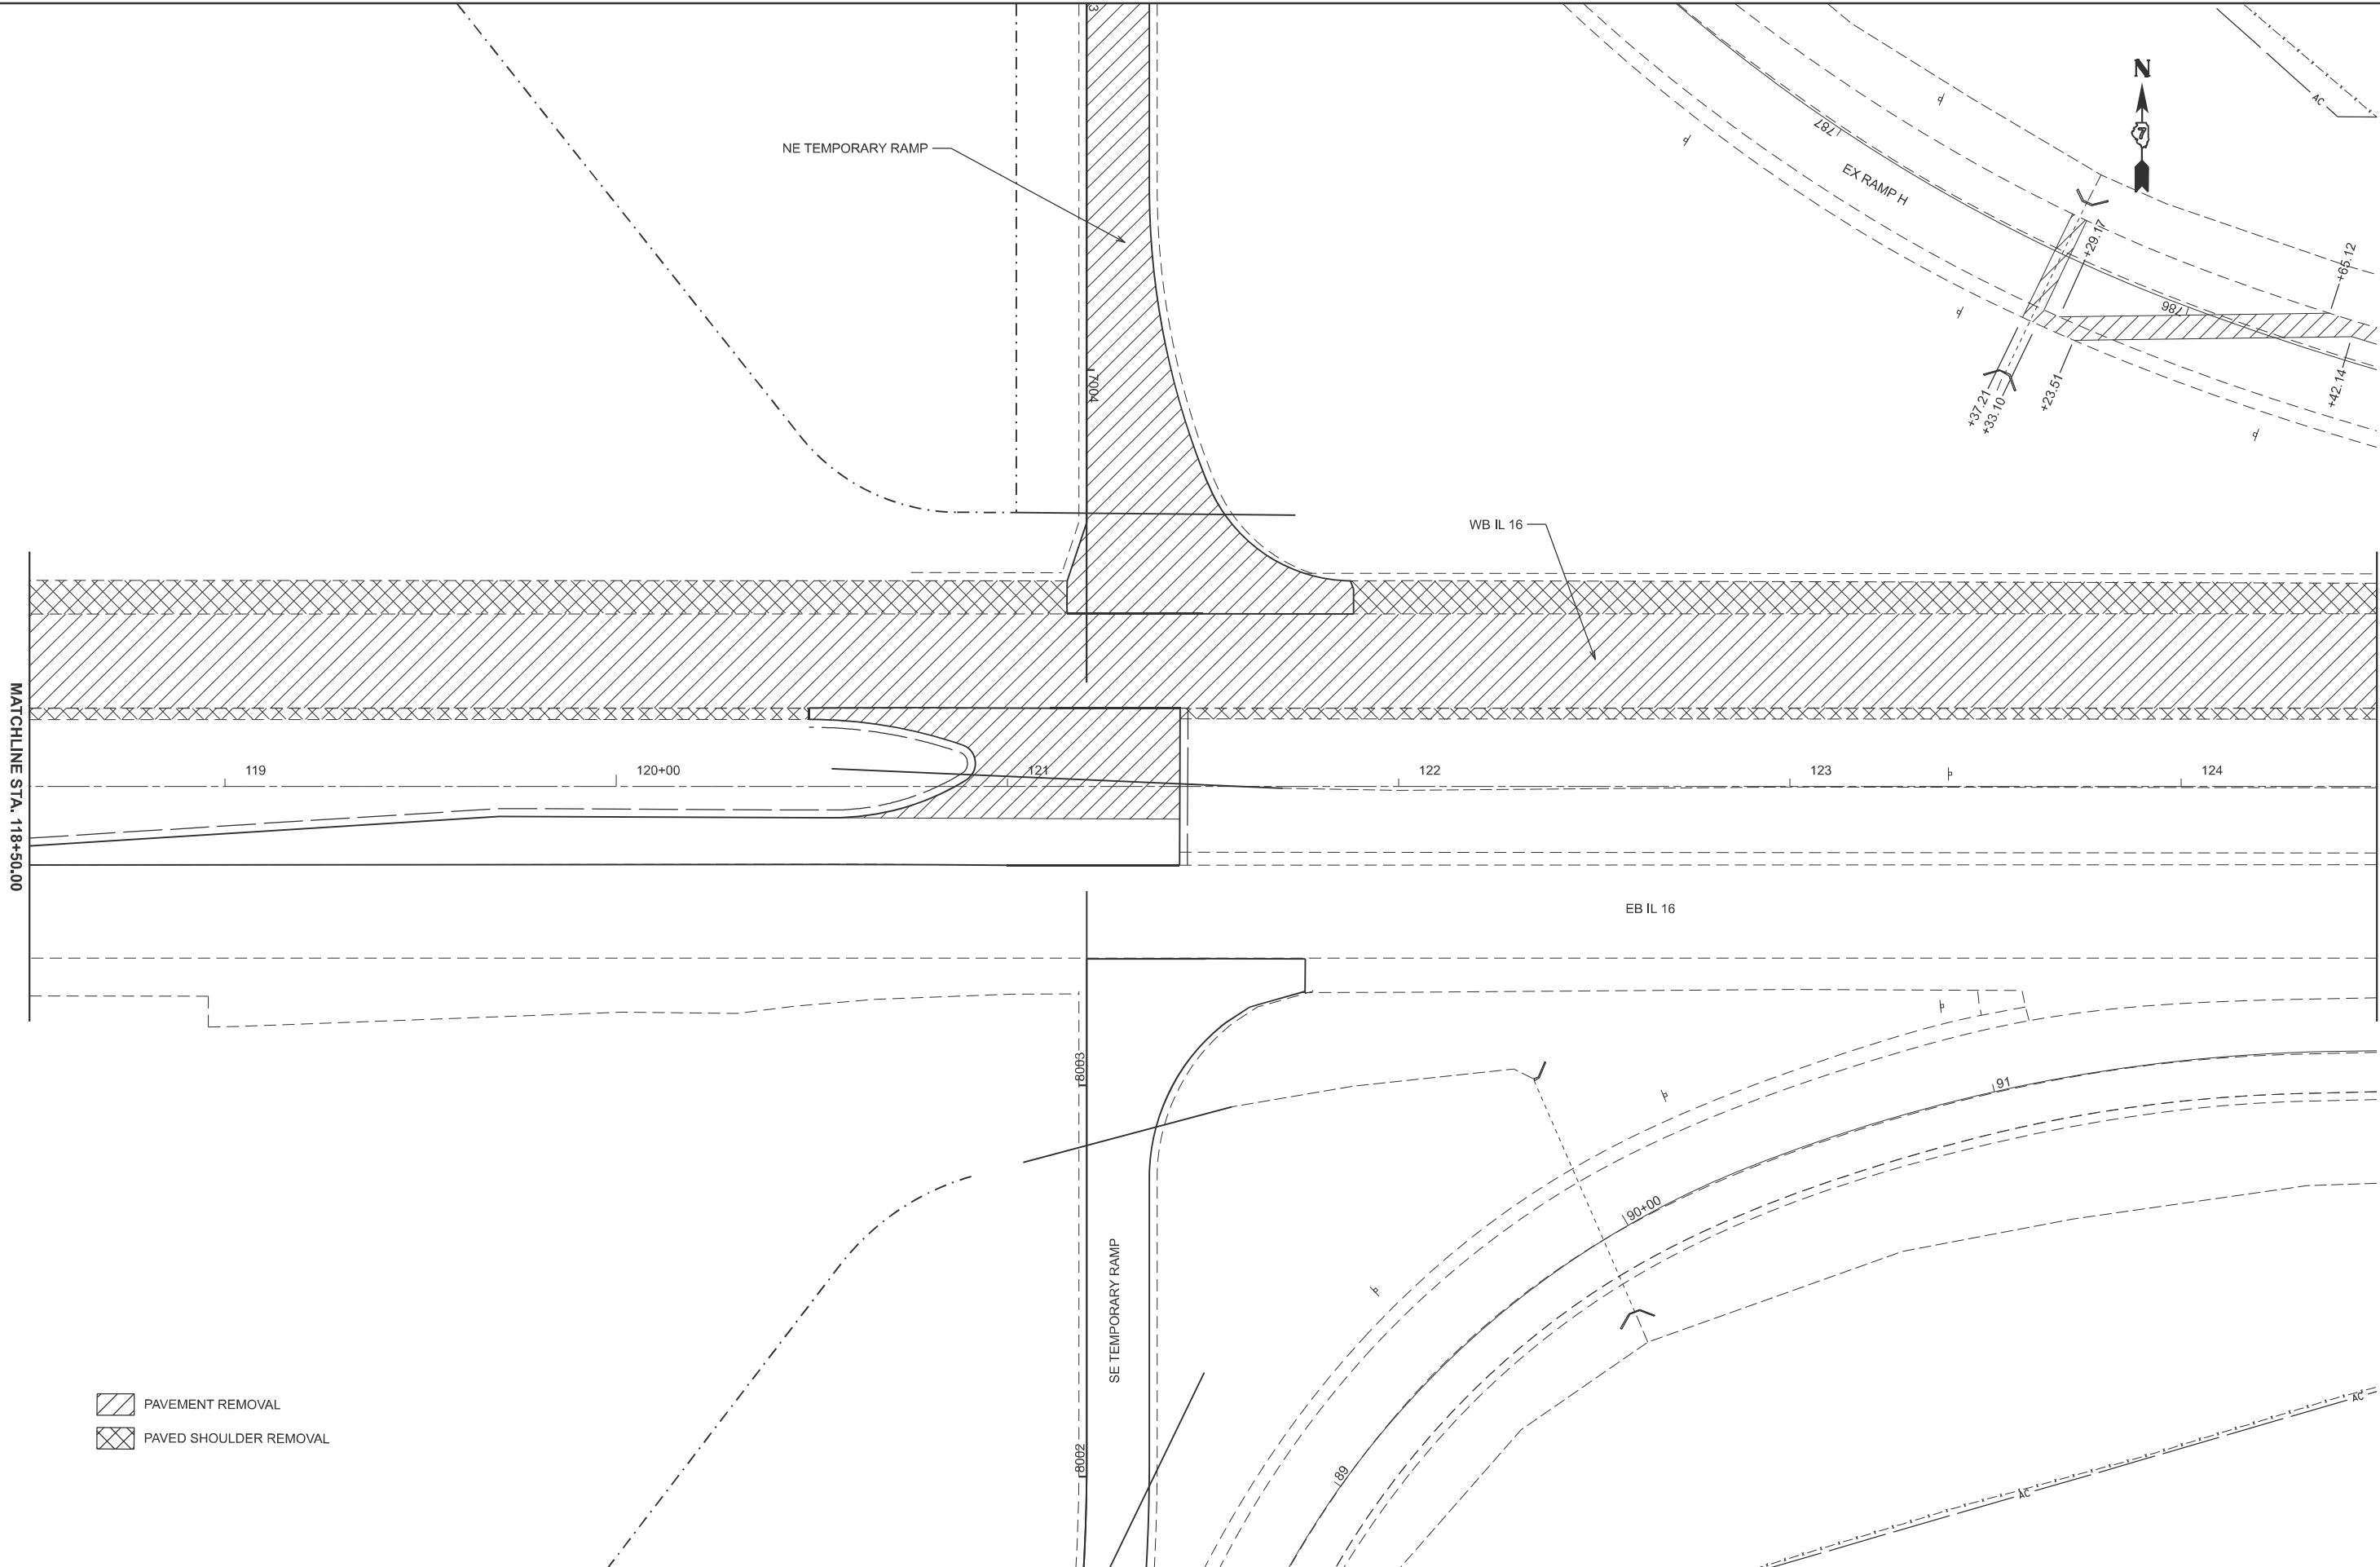


USER NAME	= kaleb.hirtzel	DESIGNED	-	REVISED	-
DRAWN	-	DRAWN	-	REVISED	-
PLOT SCALE	= \$\$SCALE\$	CHECKED	-	REVISED	-
PLOT DATE	= 8/20/2024	DATE	-	REVISED	-

STATE OF ILLINOIS	
DEPARTMENT OF TRANSPORTATION	

STAGING PLAN			
STAGE 3A PAVEMENT REMOVAL			
SCALE: 1"=20'	SHEET 13	OF 23 SHEETS	STA. 118+50.00 TO STA. 124+50.00

F.A.I RTE.	SECTION	COUNTY	TOTAL SHEETS	SHEET NO.
57	(15-22HB-4)BR (15-22)R	COLES	1086	294
		CONTRACT NO. 74435		
		ILLINOIS	FED. AID PROJECT	

MODEL: Ex IL 16-3A Removal4 [Sheet]
FILE NAME: c:\p\work\hrt\hrt\74435-sheets\Staging-Stage3A\PartRem.dgn

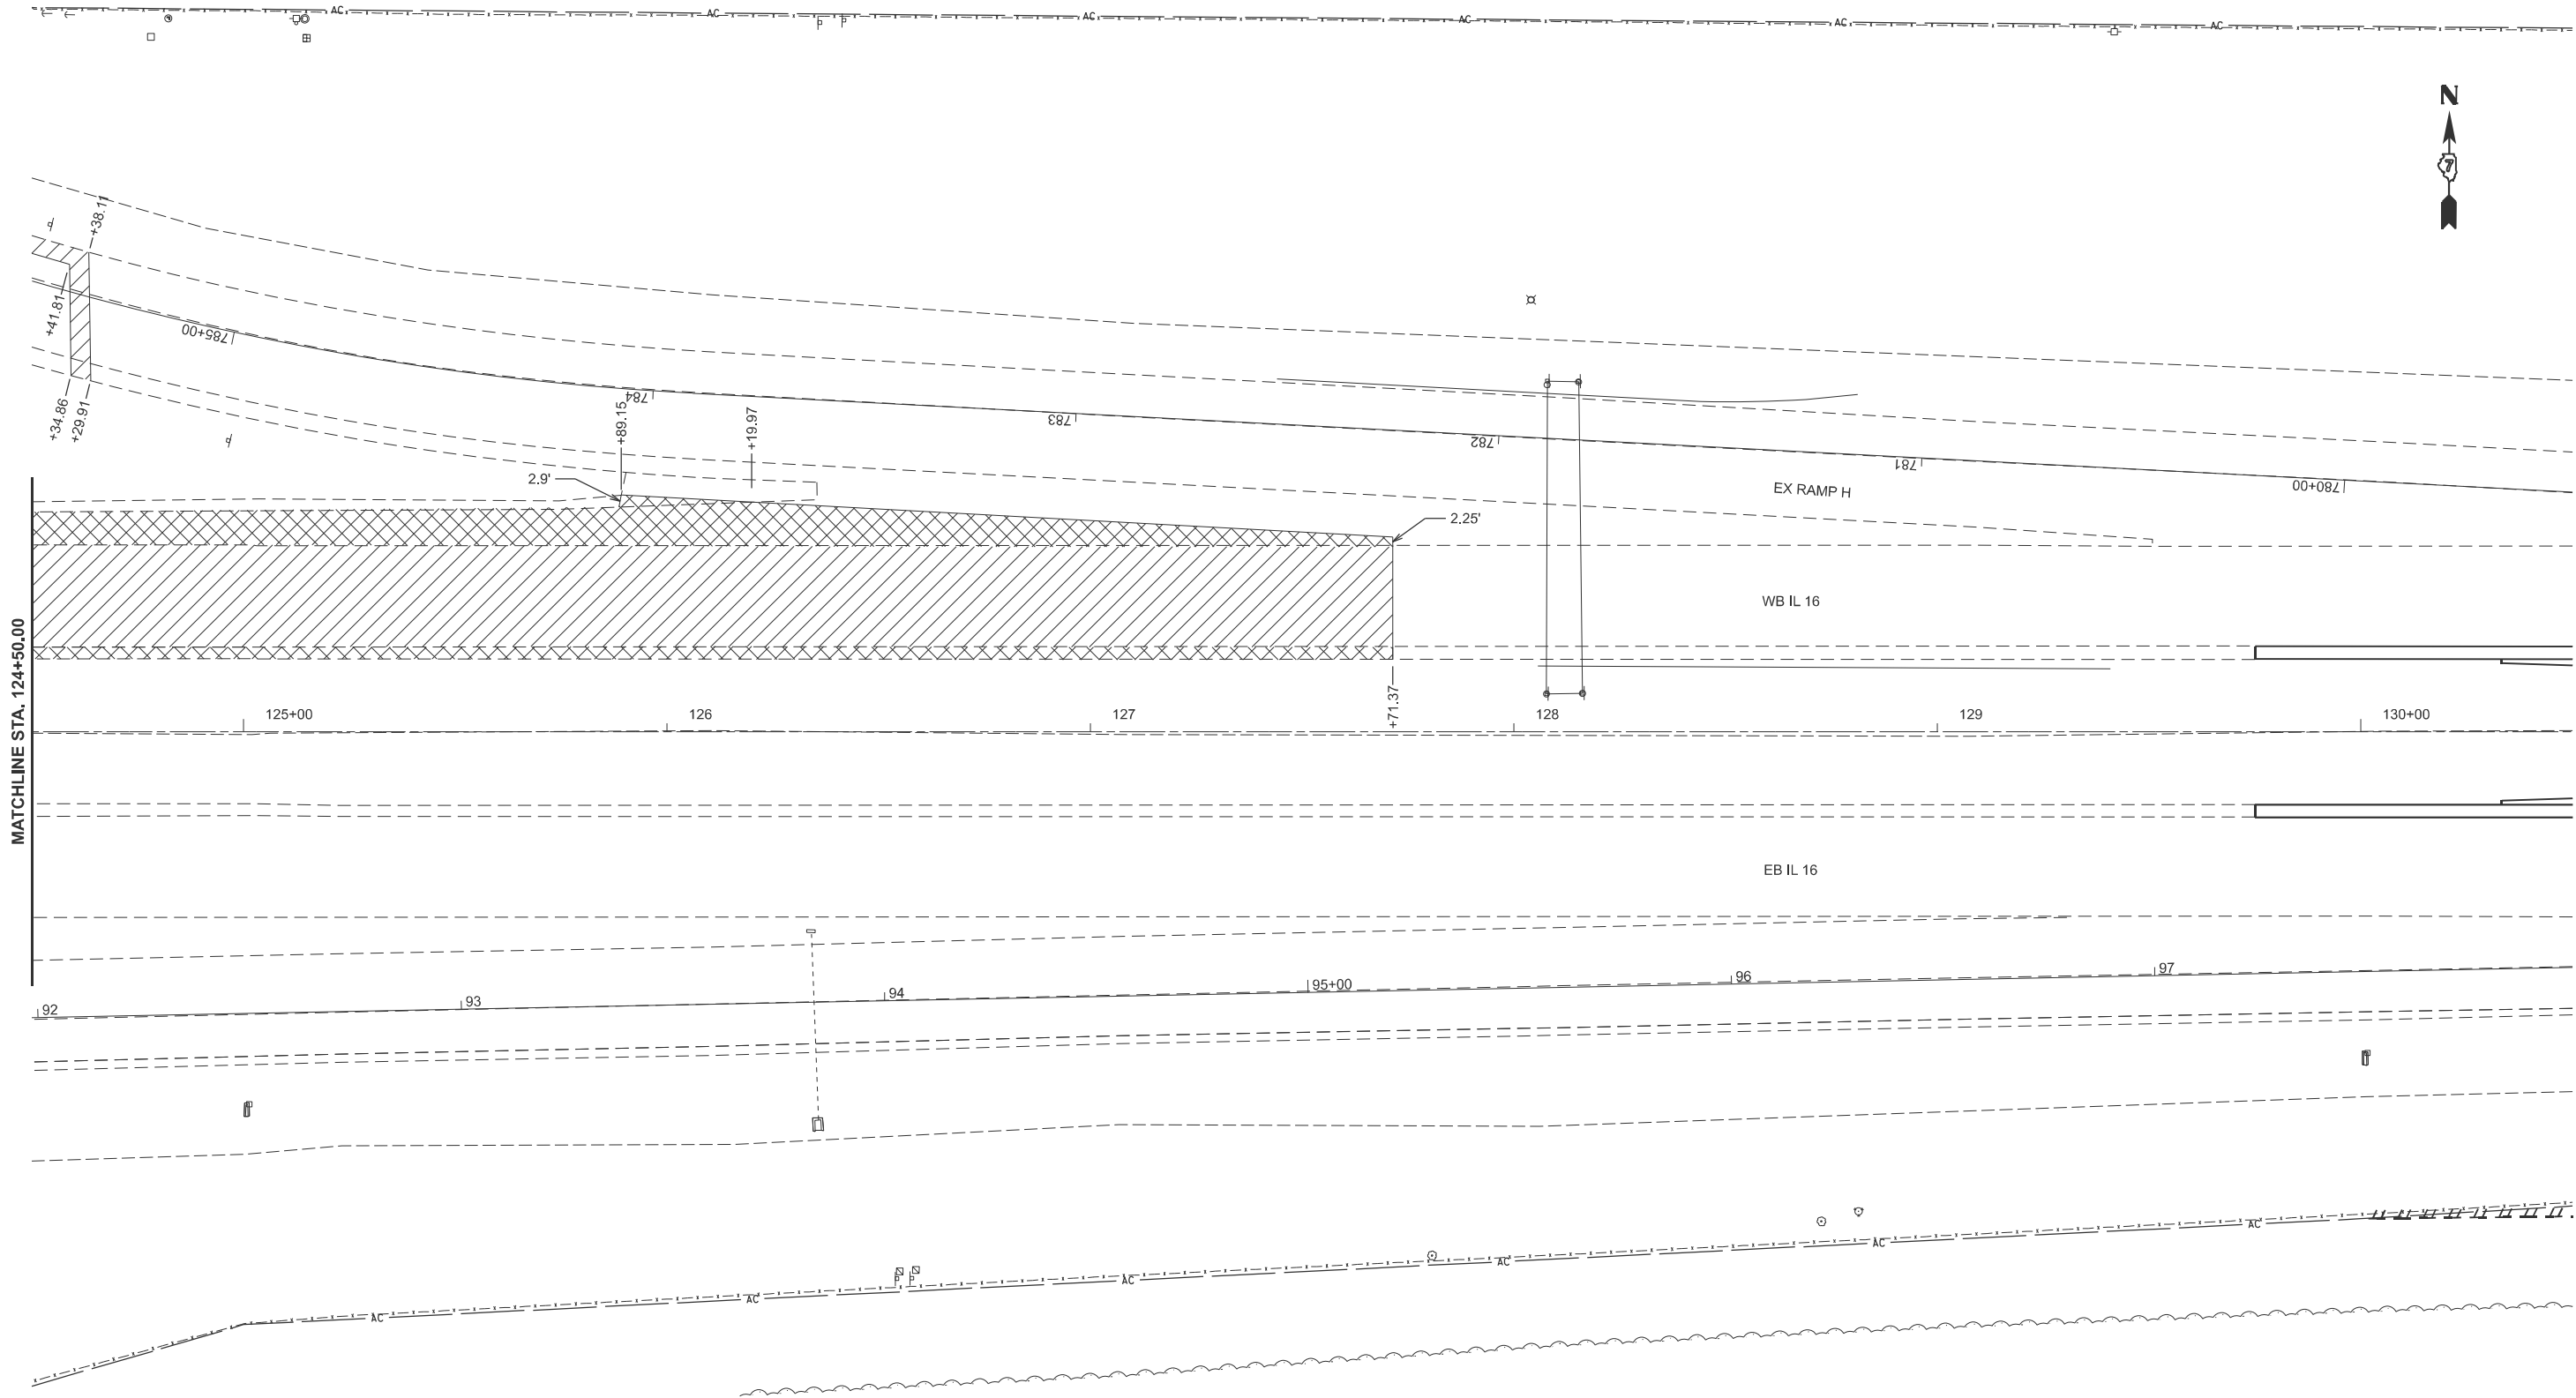

-  PAVEMENT REMOVAL
-  PAVED SHOULDER REMOVAL


USER NAME	= kaleb.hirtzel	DESIGNED	-	REVISED	-
		DRAWN	-	REVISED	-
PLOT SCALE	= \$\$SCALE\$	CHECKED	-	REVISED	-
PLOT DATE	= 8/20/2024	DATE	-	REVISED	-

STATE OF ILLINOIS
DEPARTMENT OF TRANSPORTATION

STAGING PLAN STAGE 3A PAVEMENT REMOVAL			
SCALE: 1"=20'	SHEET 14	OF 23 SHEETS	STA. 124+50.00 TO STA. 130+50.00

F.A.I RTE.	SECTION	COUNTY	TOTAL SHEETS	SHEET NO.
57	(15-22HB-4)BR (15-22)R	COLES	1086	295
CONTRACT NO. 74435				
ILLINOIS FED. AID PROJECT				


MODEL: NE Temp Ramp - 3A TempRamp Rem [Sheet]
FILE NAME: c:\p\work\p\work\hrtz\k\dd862852\D774435-sheets-Staging-Stage3A\PartRem.dgn

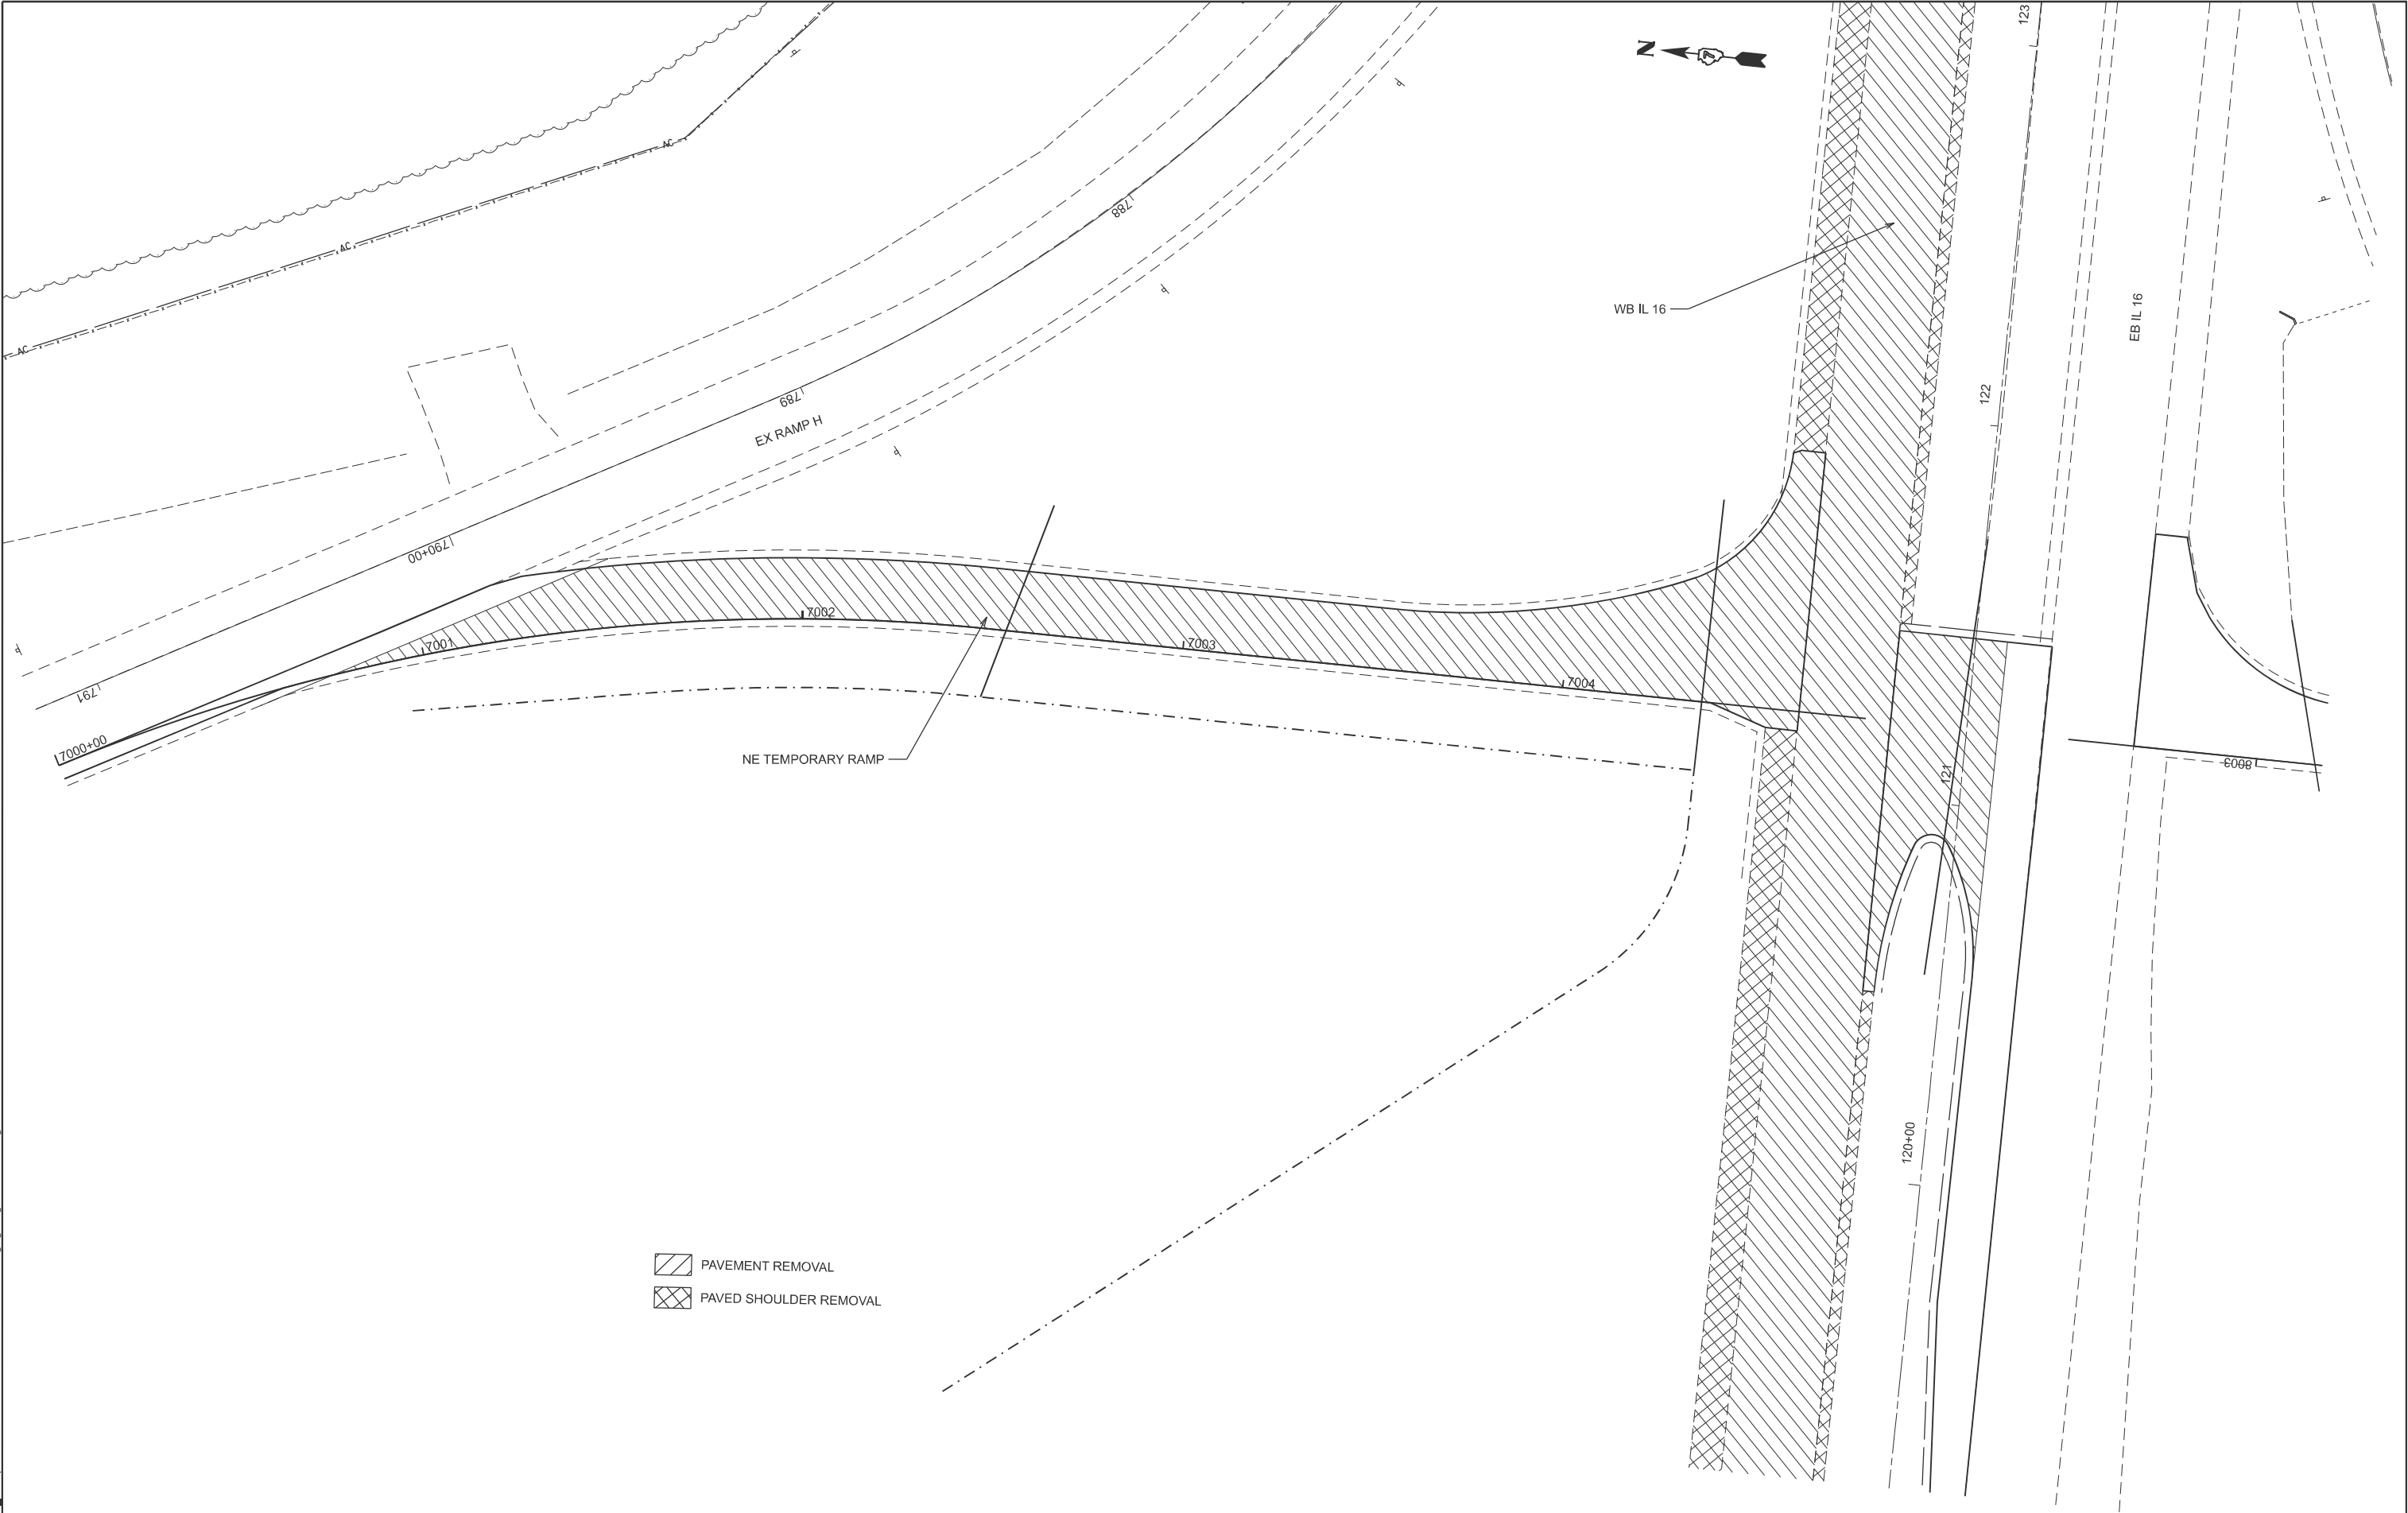

- PAVEMENT REMOVAL
- PAVED SHOULDER REMOVAL

	USER NAME = kaleb.hirtzel	DESIGNED -	REVISED -	STATE OF ILLINOIS DEPARTMENT OF TRANSPORTATION	STAGING PLAN STAGE 3A PAVEMENT REMOVAL			F.A.I RTE.	SECTION	COUNTY	TOTAL SHEETS	SHEET NO.
	PLOT SCALE = \$SCALE\$	DRAWN -	REVISED -					57	(15-22HB-4)BR (15-22)R	COLES	1086	296
	PLOT DATE = 8/20/2024	CHECKED -	REVISED -		SCALE: 1"=20'			CONTRACT NO. 74435				
		DATE -	REVISED -		SHEET 15	OF 23	SHEETS	STA. 7000+00.00	TO STA. 7006+00.00	ILLINOIS	FED. AID PROJECT	

MODEL: Ex IL 16-3A REMOVAL S (Sheet)
FILE NAME: c:\p\work\hrt\hrt\kld852852\74435-sheets\Staging-Stage3A\StrRemoval.dgn

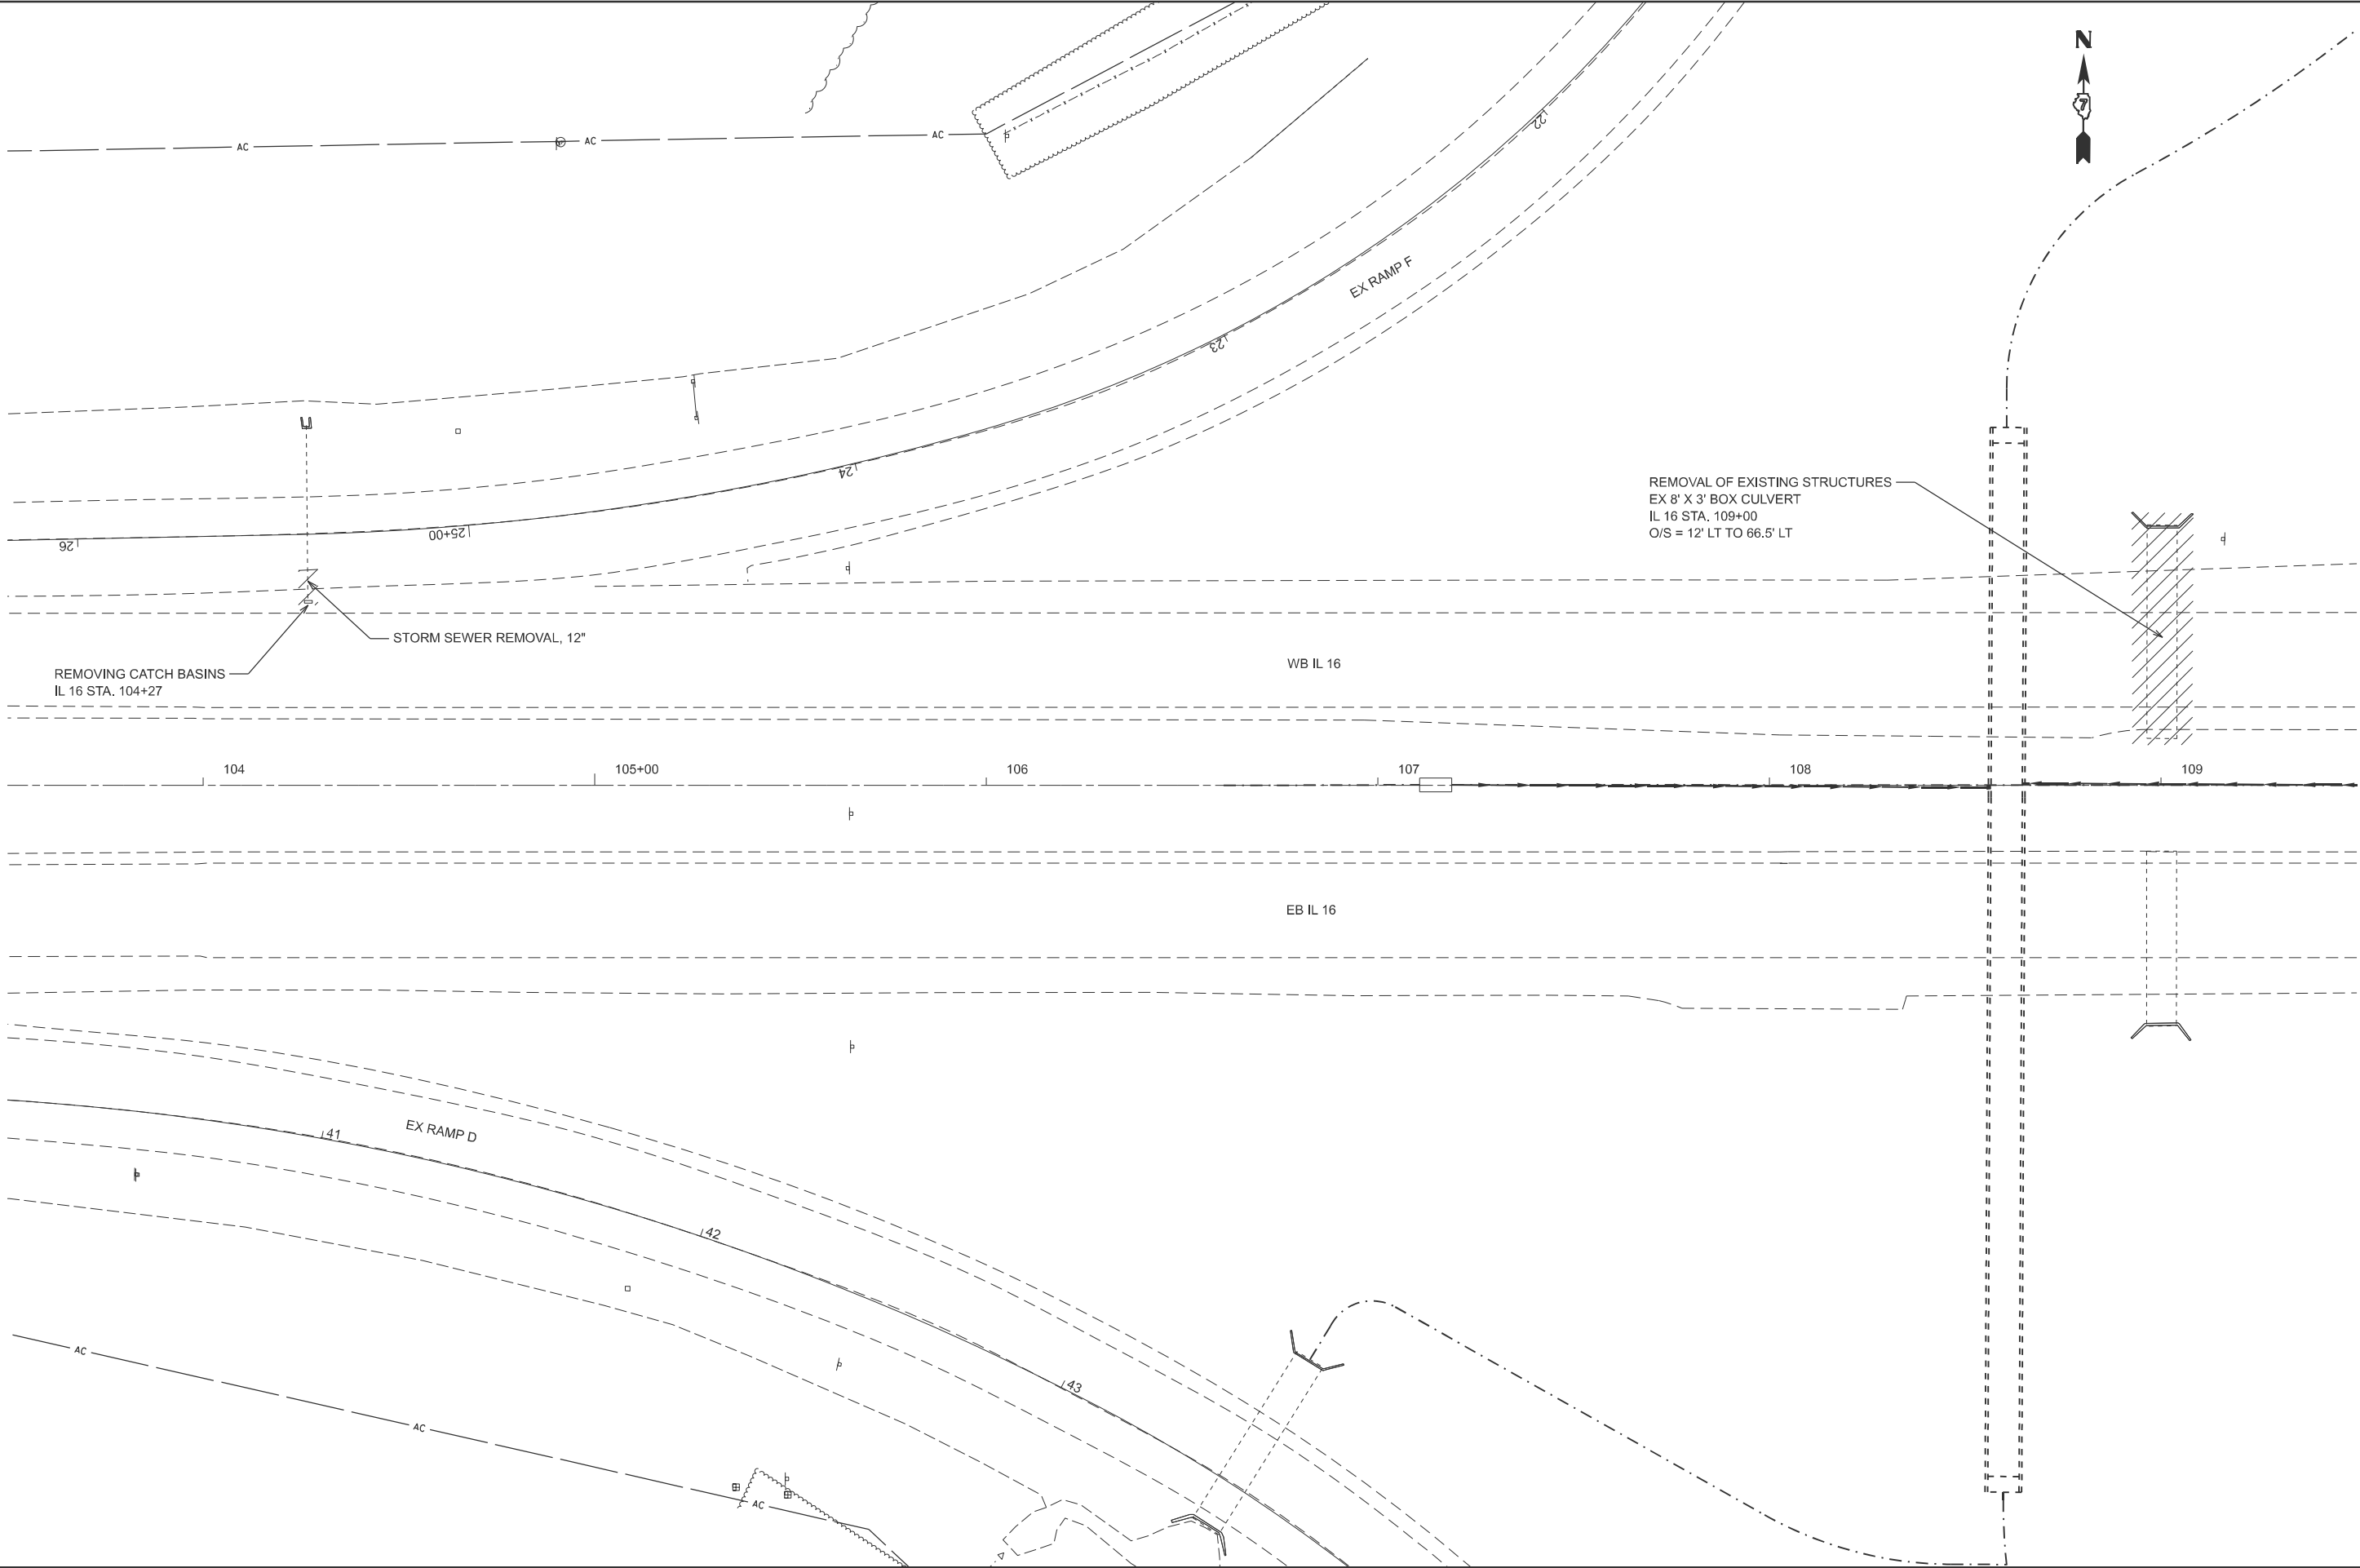

USER NAME	= kaleb.hirtzel	DESIGNED	-	REVISED	-
		DRAWN	-	REVISED	-
PLOT SCALE	= \$\$SCALE\$	CHECKED	-	REVISED	-
PLOT DATE	= 8/20/2024	DATE	-	REVISED	-

STATE OF ILLINOIS
DEPARTMENT OF TRANSPORTATION

STAGING PLANS
STAGE 3A STRUCTURE REMOVALS


SCALE: 1"=20'

SHEET 16 OF 23 SHEETS

STA. 103+50.00 TO STA. 109+50.00


F.A.I RTE.	SECTION	COUNTY	TOTAL SHEETS	SHEET NO.
57	(15-22HB-4)BR (15-22)R	COLES	1086	297
CONTRACT NO. 74435				
ILLINOIS FED. AID PROJECT				

MODEL: Ex IL 16-3A REMOVAL S-1 (Sheet)
FILE NAME: c:\p\work\kwhirtzel\id652852\D774435-sheets-Staging-Stage3A\StirRemoval.dgn

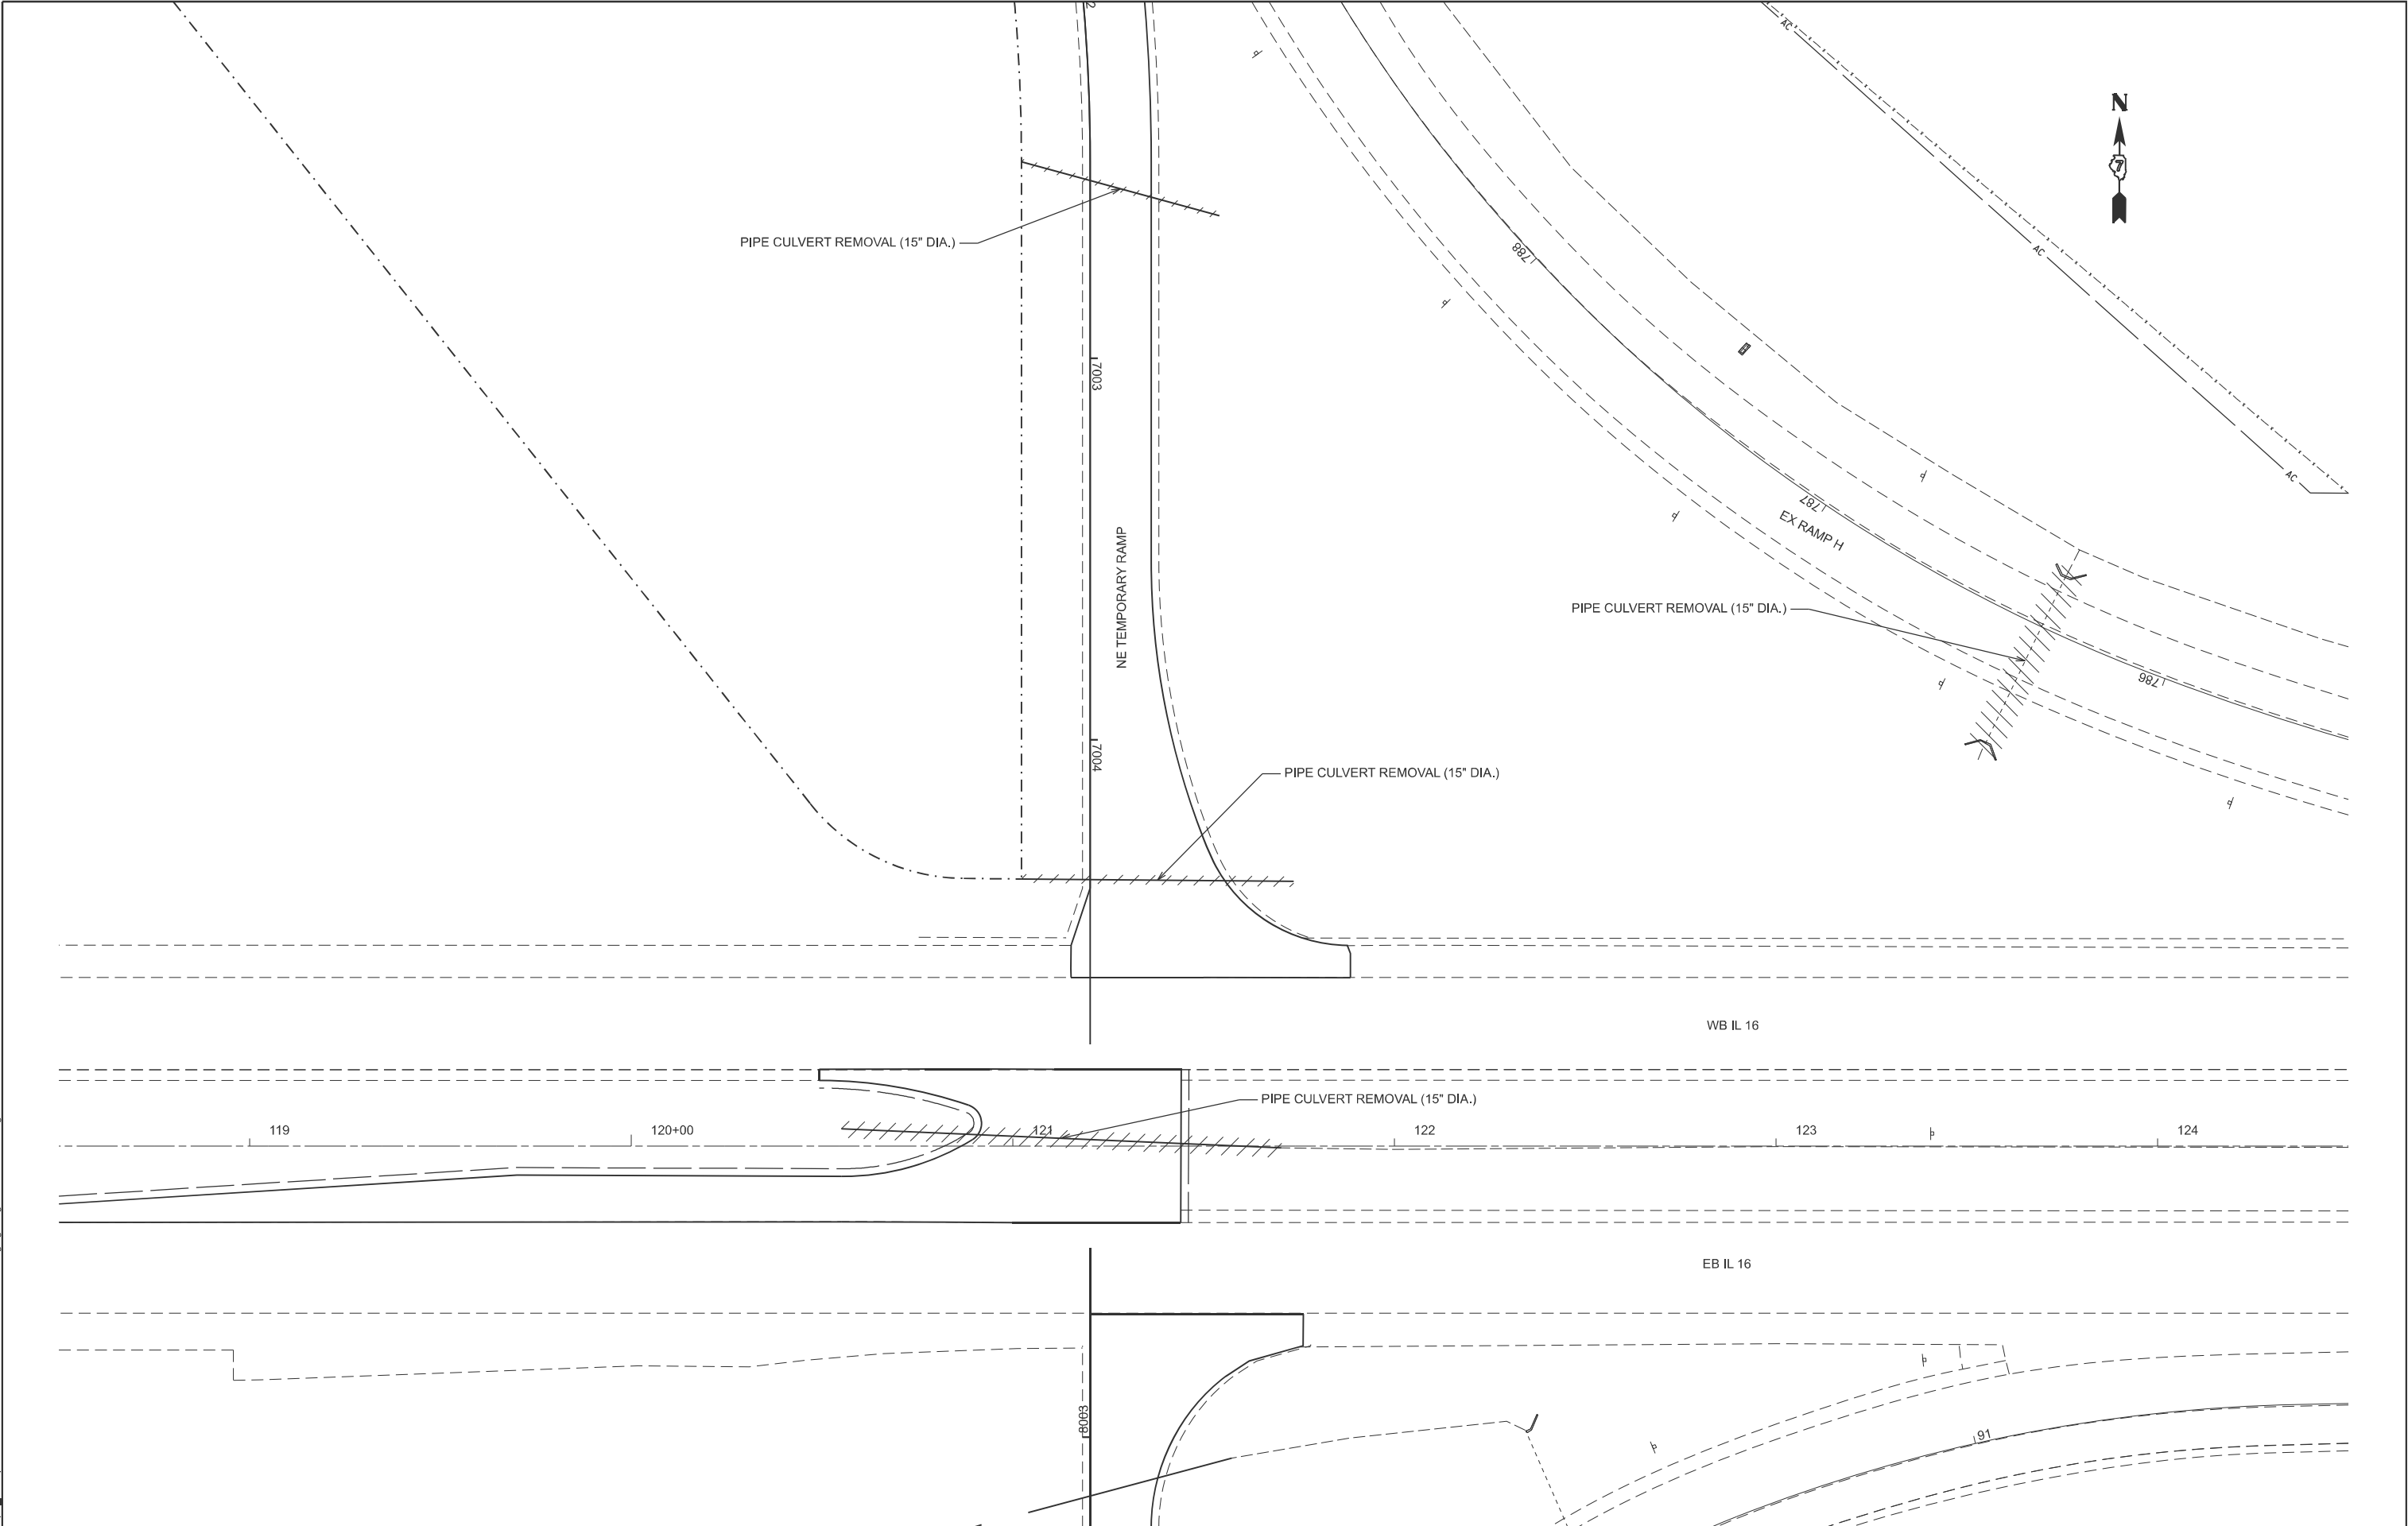

	USER NAME = kaleb.hirtzel	DESIGNED -	REVISED -	STATE OF ILLINOIS DEPARTMENT OF TRANSPORTATION	STAGING PLANS STAGE 3A STRUCTURE REMOVALS				F.A.I RTE.	SECTION	COUNTY	TOTAL SHEETS	SHEET NO.
		DRAWN -	REVISED -						57	(15-22HB-4)BR (15-22)R	COLES	1086	298
	PLOT SCALE = \$SCALE\$	CHECKED -	REVISED -		CONTRACT NO. 74435								
	PLOT DATE = 4/24/2024	DATE -	REVISED -										
					SCALE: 1"=20'	SHEET 17	OF 23 SHEETS	STA. 118+50.00	TO STA. 124+50.00				

MODEL: Ex IL 16-3A IL 16 TC [Sheet]
FILE NAME: c:\p\work\hrtzel\id852852\74435-sheets-Staging-Stage3A TC.dgn

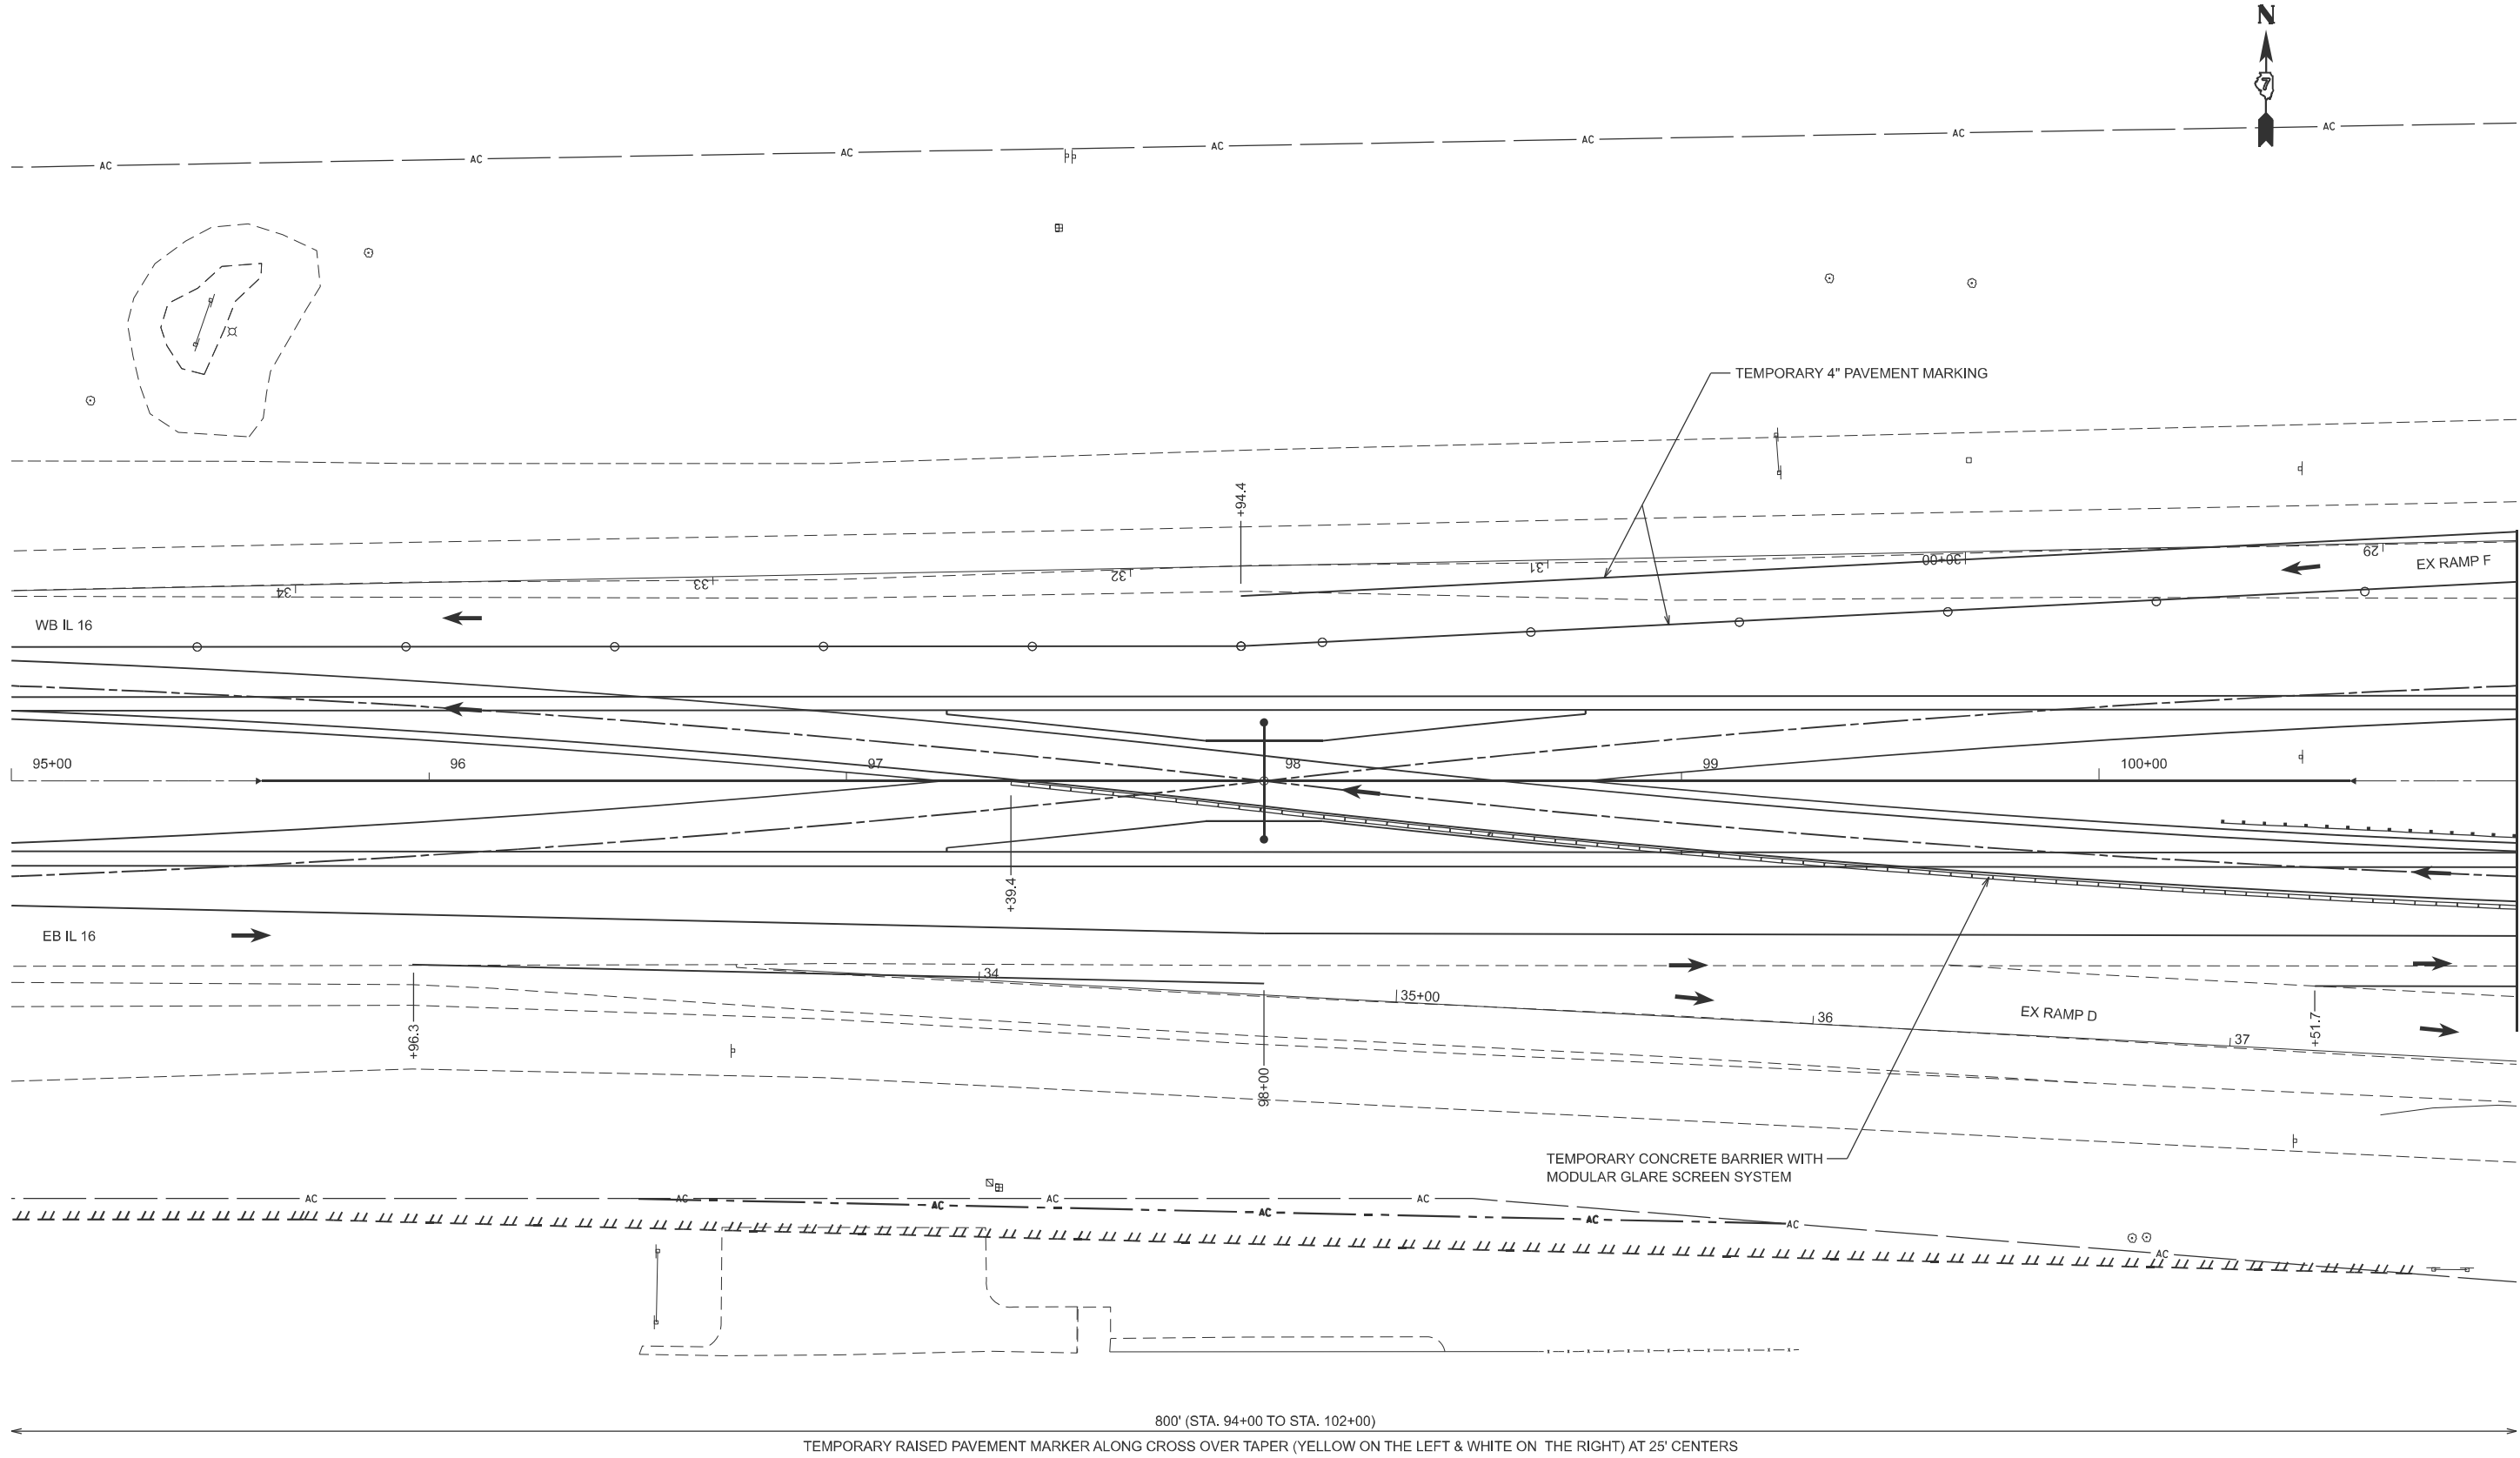

NOTE: SEE TRAFFIC CONTROL AND PROTECTION (SPECIAL)
STAGE 3A FOR ADDITIONAL DETAILS.


USER NAME	= kaleb.hirtzel	DESIGNED	-	REVISED	-
		DRAWN	-	REVISED	-
PLOT SCALE	= \$\$SCALE\$	CHECKED	-	REVISED	-
PLOT DATE	= 8/20/2024	DATE	-	REVISED	-

STATE OF ILLINOIS
DEPARTMENT OF TRANSPORTATION

STAGING PLANS
STAGE 3A TRAFFIC CONTROL

SCALE: 1"=20' SHEET 18 OF 23 SHEETS STA. 95+00.00 TO STA. 101+00.00

F.A.I RTE.	SECTION	COUNTY	TOTAL SHEETS	SHEET NO.
57	(15-22HB-4)BR (15-22)R	COLES	1086	299
CONTRACT NO. 74435				
ILLINOIS FED. AID PROJECT				

 

MODEL: Ex IL 16 - 3A IL 16 TC-1 [Sheet]

USER NAME = kaleb.hirtzel	DESIGNED -	REVISED -
	DRAWN -	REVISED -
PLOT SCALE = \$SCALE\$	CHECKED -	REVISED -
PLOT DATE = 8/20/2024	DATE -	REVISED -

STATE OF ILLINOIS
DEPARTMENT OF TRANSPORTATION

STAGING PLANS

STAGE 3A TRAFFIC CONTROL

SCALE: 1"=20'	SHEET 19	OF 23	SHEETS	STA. 101+00.00	TO STA. 107+00.00
---------------	----------	-------	--------	----------------	-------------------

F.A.I RTE.	SECTION	COUNTY	TOTAL SHEETS	SHEET NO.
57	(15-22HB-4)BR (15-22)R	COLES	1086	300
		CONTRACT NO. 74435		
		ILLINOIS	FED. AID PROJECT	