
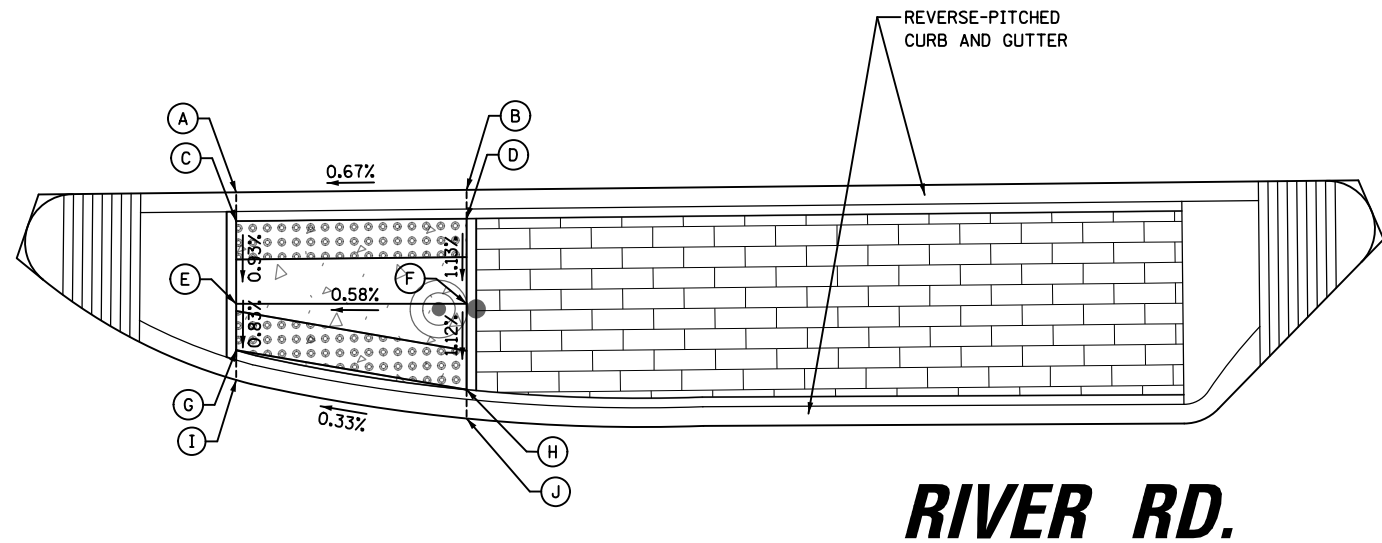


PROFILE	BY	DATE	 CHRISTOPHER B. BURKE ENGINEERING LTD. 9575 West Higgins Road, Suite 600 Rosemont, Illinois 60018 (847) 822-0500	PLAN	SUPERVIEWED	BY	DATE
					PLotted		
					GRADES CHECKED	ALIGNMENT CHECKED	
					NOTE BOOK	RT. OF WAY CHECKED	
					NO. _____	CADD FILE NAME	

POINT	STA	OFF	ELEV
A	74+50.50	40.14' LT	(629.02)
B	74+54.50	40.15' LT	628.95
C	74+59.50	40.43' LT	628.92
D	74+64.50	40.45' LT	628.58
E	74+72.64	41.25' LT	628.68
F	74+78.09	44.22' LT	628.75
G	74+82.05	49.00' LT	628.69
H	74+84.03	55.90' LT	628.74
I	74+83.55	60.93' LT	629.15
J	74+82.99	65.92' LT	629.25
K	74+82.18	69.84' LT	(629.33)
L	74+50.52	33.42' LT	(628.82)
M	74+54.52	33.43' LT	628.83
N	74+59.52	33.45' LT	628.81
O	74+59.51	35.45' LT	628.84
P	74+64.52	33.46' LT	628.47
Q	74+64.51	35.46' LT	628.50
R	74+74.77	34.58' LT	628.64
S	74+74.16	36.48' LT	628.65
T	74+81.27	40.36' LT	628.72
U	74+88.19	45.64' LT	628.58
V	74+86.43	46.60' LT	628.61
W	74+91.02	55.47' LT	628.62
X	74+89.02	55.59' LT	628.65
Y	74+90.40	62.34' LT	629.06
Z	74+88.44	61.94' LT	629.09
AA	74+89.36	67.23' LT	629.14
AB	74+88.56	71.15' LT	(629.10)
AC	74+50.52	31.88' LT	(628.36)
AD	74+54.52	31.85' LT	(628.39)
AE	74+59.52	31.87' LT	(628.43)
AF	74+64.52	31.88' LT	(628.47)
AG	74+75.25	33.07' LT	628.64
AH	74+83.55	37.60' LT	(628.54)
AI	74+89.57	44.88' LT	(628.58)
AJ	74+92.60	55.38' LT	628.62
AK	74+91.94	62.66' LT	628.65
AL	74+90.91	67.55' LT	628.67
AM	74+90.09	71.47' LT	(628.68)
AN	74+64.49	42.45' LT	628.61
AO	74+72.03	43.15' LT	628.69
AP	74+78.54	51.65' LT	628.76
AQ	74+80.06	56.95' LT	628.80
AR	74+82.74	50.44' LT	628.70
(XXX.XX) = EXISTING ELEVATION			

(XXX.XX) = EXISTING ELEVATION

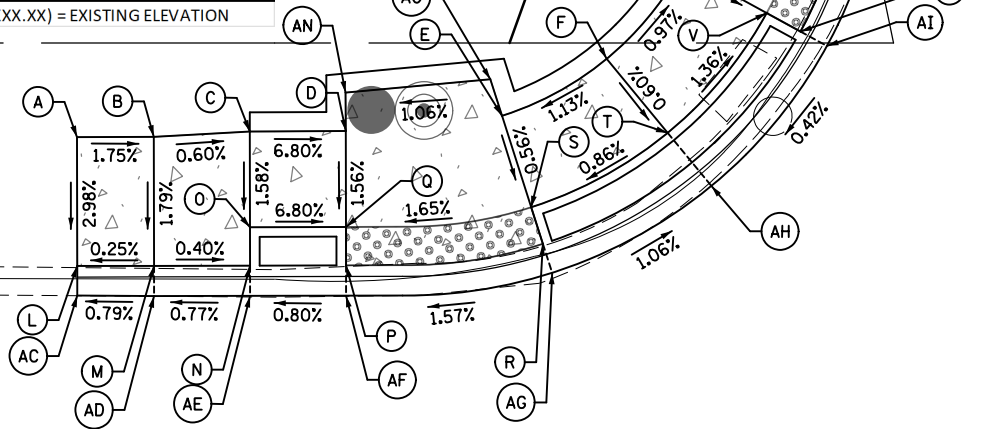


RIVER RD.

POINT	STA	OFF	ELEV
A	75+51.66	1.35' LT	(629.49)
B	75+63.66	1.47' LT	(629.57)
C	75+51.66	0.15' RT	629.53
D	75+63.66	0.03' RT	629.61
E	75+51.66	4.46' RT	629.49
F	75+63.66	4.46' RT	629.56
G	75+51.66	6.87' RT	629.47
H	75+63.66	8.93' RT	629.51
I	75+51.66	8.43' RT	(629.43)
J	75+63.66	10.44' RT	(629.47)

(XXX.XX) = EXISTING ELEVATION

(XXX.XX) = EXISTING ELEVATION

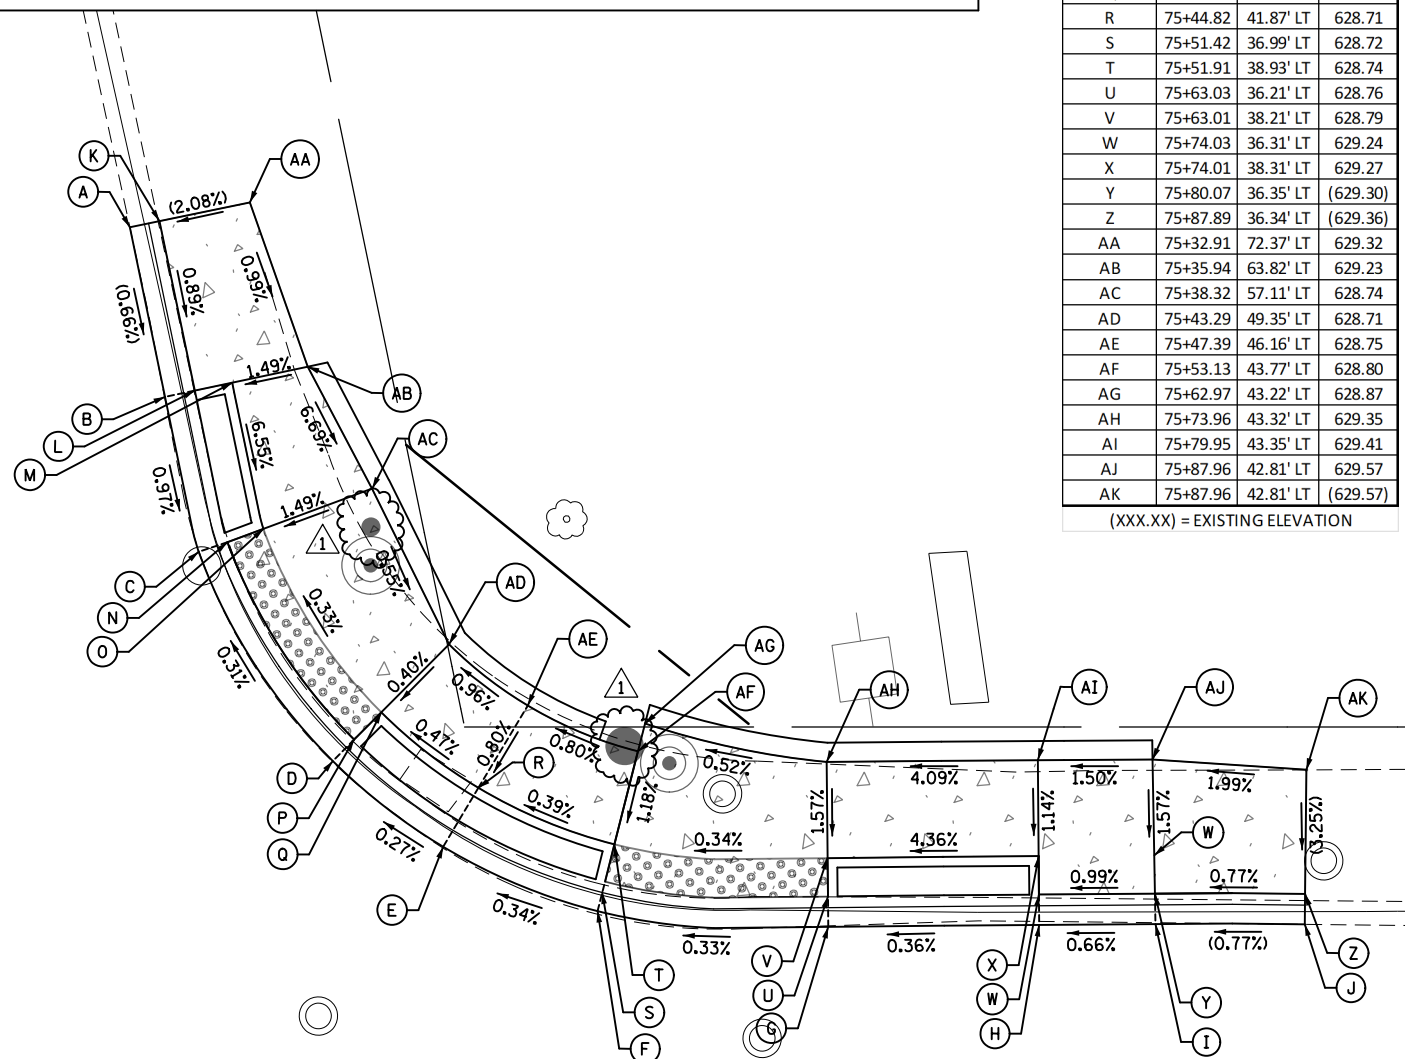

1 REVISED - 09/23/2025

POINT	STA	OFF	ELEV
A	75+26.66	71.08' LT	(628.77)
B	75+28.49	62.24' LT	(628.71)
C	75+30.24	54.17' LT	628.63
D	75+37.24	43.27' LT	(628.67)
E	75+42.98	38.80' LT	(628.69)
F	75+51.03	35.46' LT	628.72
G	75+63.04	34.63' LT	(628.76)
H	75+74.04	34.73' LT	(628.80)
I	75+80.10	34.77' LT	(628.84)
J	75+87.87	34.76' LT	(628.90)
K	75+28.21	71.40' LT	(629.22)
L	75+30.01	62.56' LT	629.14
M	75+32.00	62.98' LT	629.17
N	75+31.74	54.68' LT	628.63
O	75+33.62	55.37' LT	628.66
P	75+38.35	44.39' LT	628.67
Q	75+39.76	45.81' LT	628.68
R	75+44.82	41.87' LT	628.71
S	75+51.42	36.99' LT	628.72
T	75+51.91	38.93' LT	628.74
U	75+63.03	36.21' LT	628.76
V	75+63.01	38.21' LT	628.79
W	75+74.03	36.31' LT	629.24
X	75+74.01	38.31' LT	629.27
Y	75+80.07	36.35' LT	(629.30)
Z	75+87.89	36.34' LT	(629.36)
AA	75+32.91	72.37' LT	629.32
AB	75+35.94	63.82' LT	629.23
AC	75+38.32	57.11' LT	628.74
AD	75+43.29	49.35' LT	628.71
AE	75+47.39	46.16' LT	628.75
AF	75+53.13	43.77' LT	628.80
AG	75+62.97	43.22' LT	628.87
AH	75+73.96	43.32' LT	629.35
AI	75+79.95	43.35' LT	629.41
AJ	75+87.96	42.81' LT	629.57
AK	75+87.96	42.81' LT	(629.57)
(XXX.XX) = EXISTING ELEVATION			

(XXX.XX) = EXISTING ELEVATION

FILE NAME =	USER NAME = bgunnells	DESIGNED - X	REVISED - 09/23/2025	STATE OF ILLINOIS DEPARTMENT OF TRANSPORTATION	ADA RAMP DETAILS WILLIAM ST AND RIVER RD RIVER RD & BALMORAL AVE SIGNAL MODERNIZATION PROJECT			F.A.U. RTE. NO.	SECTION	COUNTY	TOTAL SHEETS	SHEET NO.
N:\ROSEMONT\20004\Civil\ADA.01-20004.shx		DRAWN - X	REVISED -					1034 & 2710	19-00035-00-SP	COOK	101	22
	PLOT SCALE = 10'	CHECKED - X	REVISED -		CONTRACT NO. 61L21							
	PLOT DATE = 10/20/2025	DATE -	REVISED -		SCALE: 5	SHEET NO. 1 OF 6 SHEETS	STA. TO STA.	FED. ROAD DIST. NO. 1	ILLINOIS	FED. AID PROJECT :		

