



Illinois Department of Transportation

Office of Intermodal Project Implementation / Division of Aeronautics
1 Langhorne Bond Drive / Springfield, Illinois 62707-8415

October 20, 2025

SUBJECT: Freeport-Albertus Airport
Freeport, Illinois
Stephenson County
Illinois Project Number: FEP-5057
SBG Project Number: 3-17-SBGP-TBD
Contract No. FR048
Item No. 03A, November 7, 2025 Letting
Addendum A

NOTICE TO PROSPECTIVE BIDDERS

Attached is an addendum to the plans or proposal. This addendum involves revised and/or added material.

Reason for Addendum:

Clarify PAPI System requirements on the plans.

To All Plan Holders:

Please refer to the following plan changes.

Plan Changes:

Sheet 16 – PAPI Details

1. Revise Note 5 to “PAPI System shall be as certified in accordance with FAA AC 150/5345-53D.”

Special Provisions Changes:



No changes.

Schedule of Prices Changes:

No changes.

Prime contractors must utilize the enclosed material when preparing their bid and must include any changes to the Schedule of Prices in their bid.

Questions on this addendum may be directed to Sheue Torng Lee of Crawford, Murphy & Tilly at 630.907.7079.

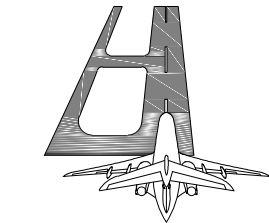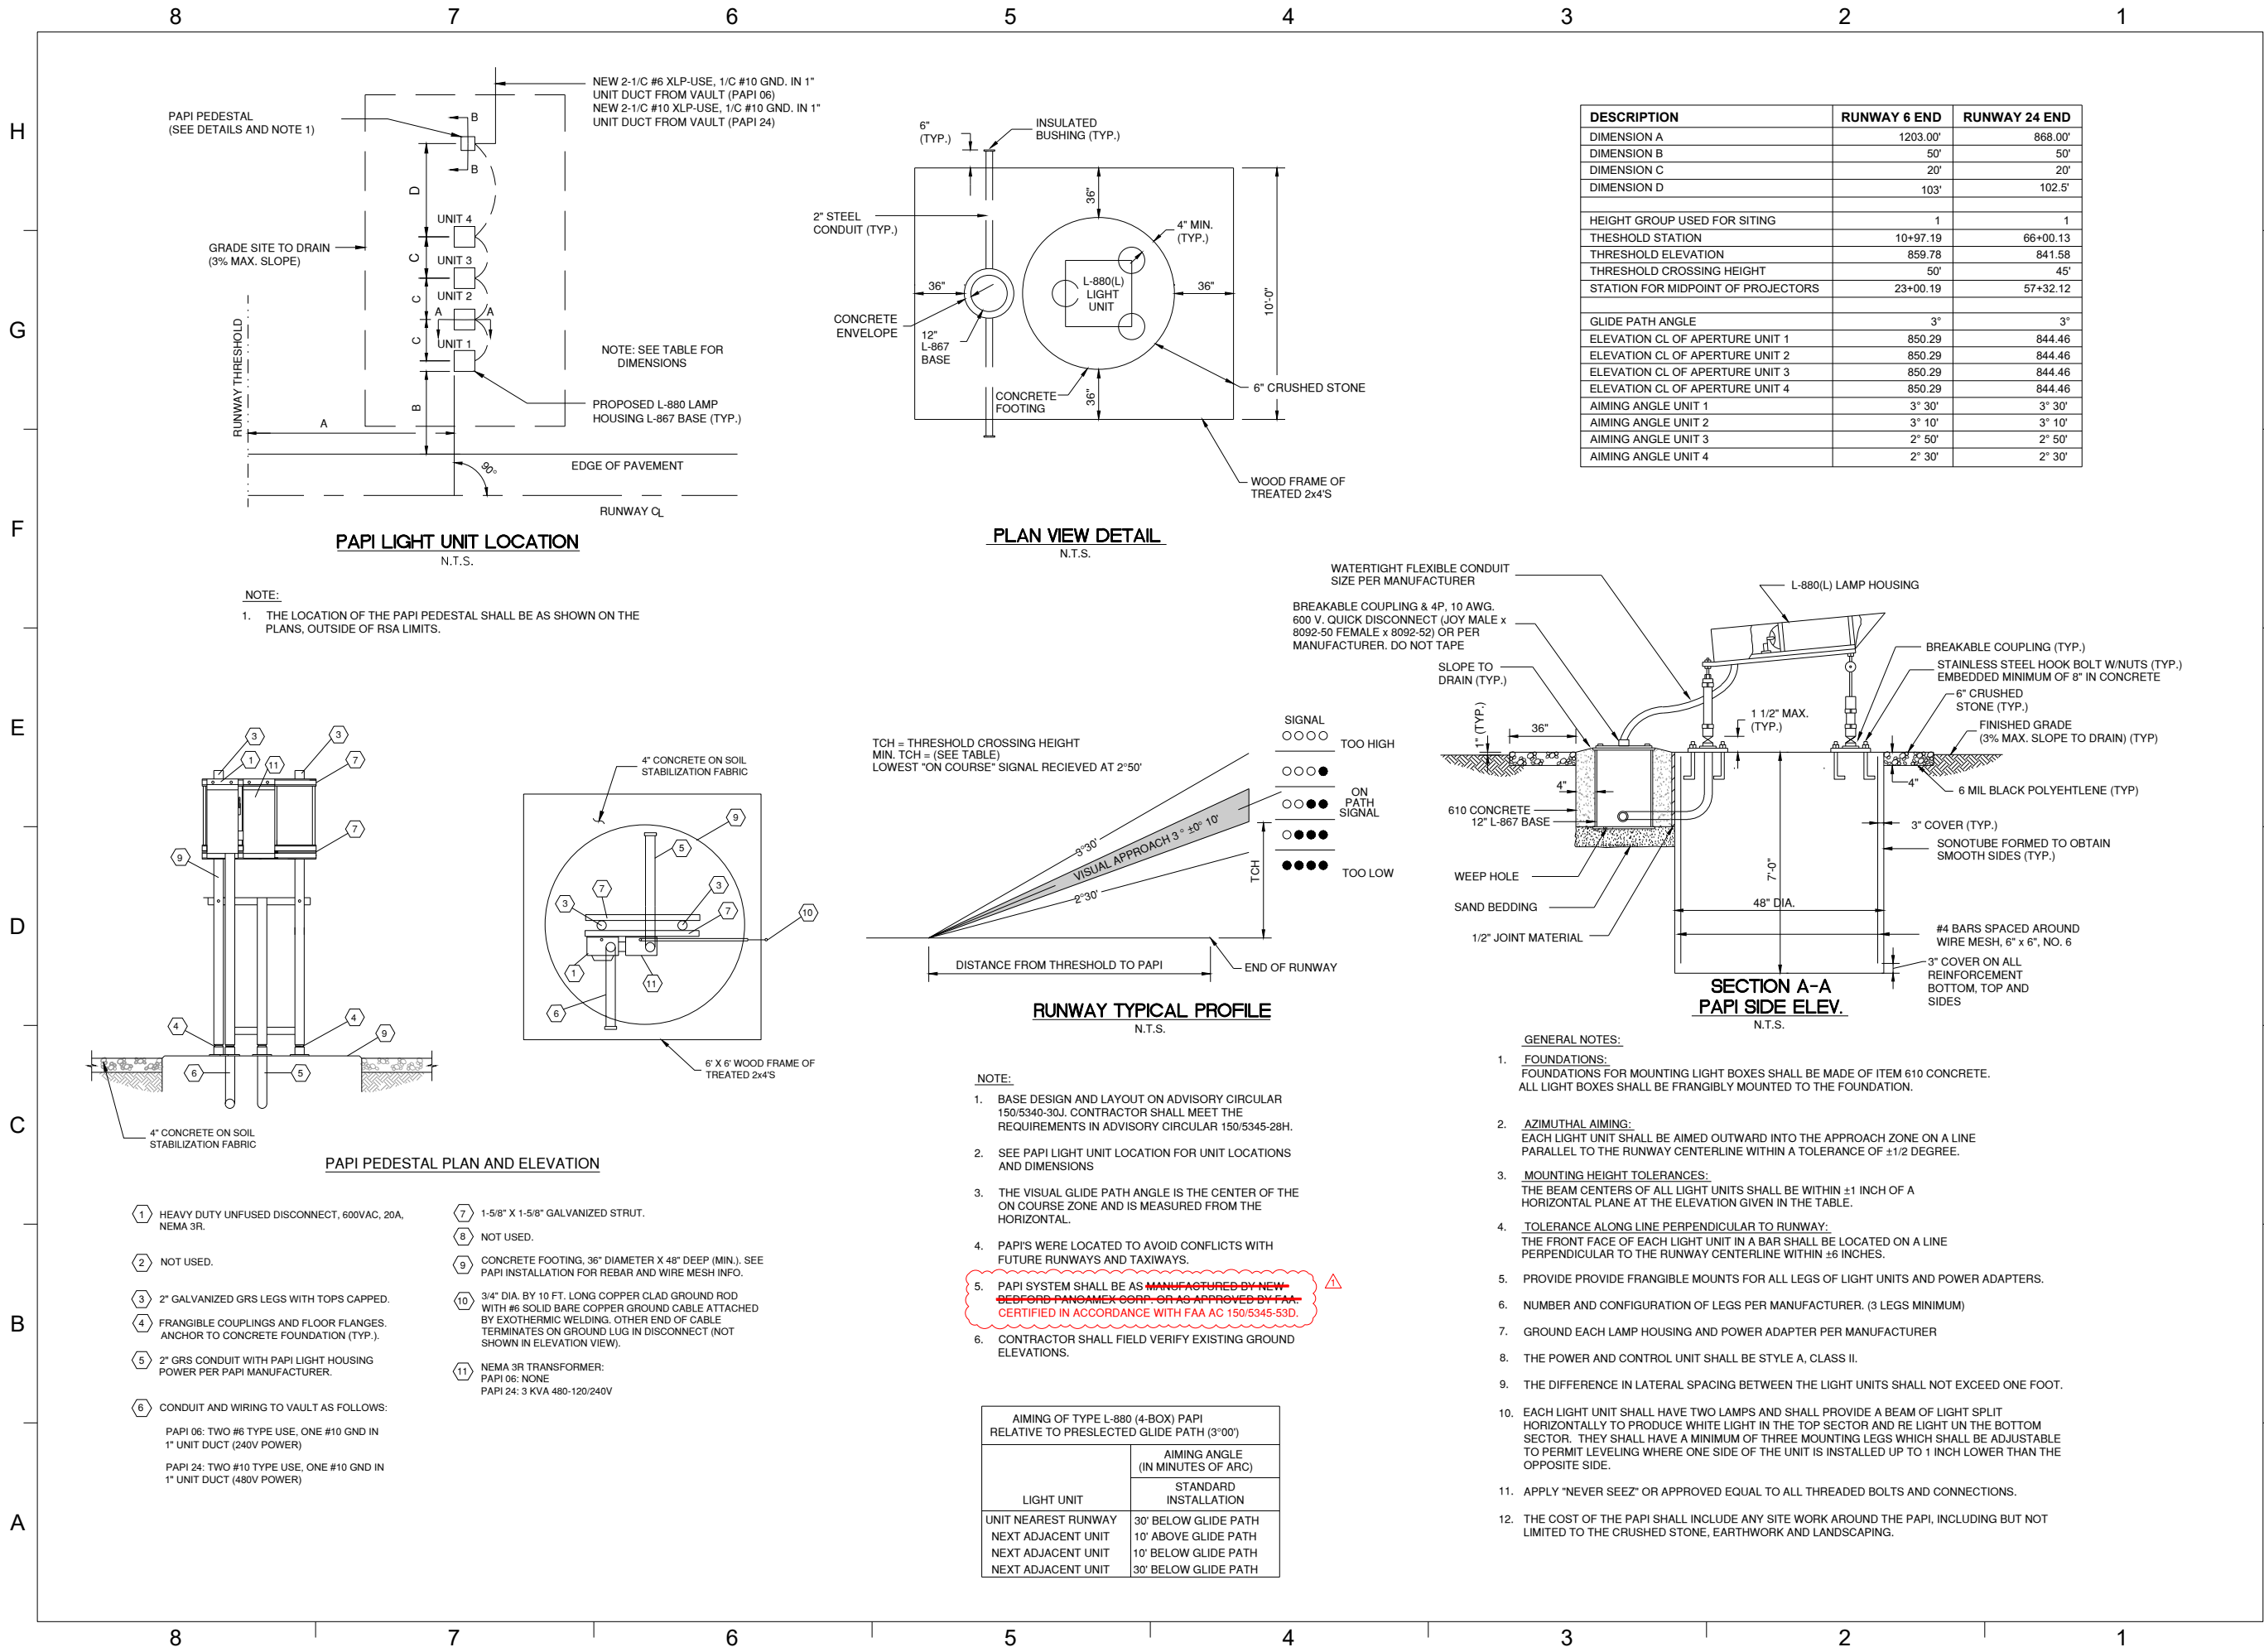

FREEPORT - ALBERTUS
AIRPORT



ENGINEERS AND CONSULTANTS

FREEPORT - ALBERTUS
AIRPORT
FREEPORT, IL

CITY OF FREEPORT
ILLINOIS

APPROVED AS WORKING PLAN
BY:

10/15/25 REVISE NOTE 5

REV DATE DESCRIPTION

PROJECT NAME:

REHABILITATE
RUNWAY 6/24
PAPI SYSTEM

SHEET TITLE:

PAPI DETAILS

DESIGNED: STL DRAWN: JRO CHECKED: DJK

PROJECT NO.: 22004977-00
DATE: 09/12/2025

SHEET NO. REVISION

SHEET 16 OF 17 SHEETS