


ADJ CATCH BASINS TO BE ADJUSTED
SEE SHEET 25 FOR LAYOUT
DIMENSIONS FOR CAISON

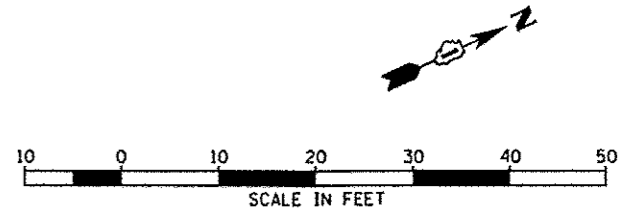

8/1/2013 3:51:43 PM

GRAEF 8501 W. Higgins Road Suite 200
Chicago, Illinois 60631
(773) 399-0112

USER NAME = 1485	DESIGNED - EF	REVISED -
PLOT SCALE = 20.0000' / 1"	DRAWN - EF	REVISED -
PLOT DATE = 8/1/2013	CHECKED - RS	REVISED -
	DATE - 08/01/2013	REVISED -

**STATE OF ILLINOIS
DEPARTMENT OF TRANSPORTATION**

**OVERHEAD SIGN STRUCTURE REPAIR & REPLACEMENT
PROPOSED ROADWAY PLAN - LOCATION 19**

SCALE: 1"=10' SHEET 1 OF 1 SHEETS STA. TO STA.

F.A. RTE.	SECTION	COUNTY	TOTAL SHEETS	SHEET NO.
VAR. 01 OVO SIN STR REPL14-30		VARIOUS	53	9
CONTRACT NO. 46291			ILLINOIS FED. AID PROJECT	