
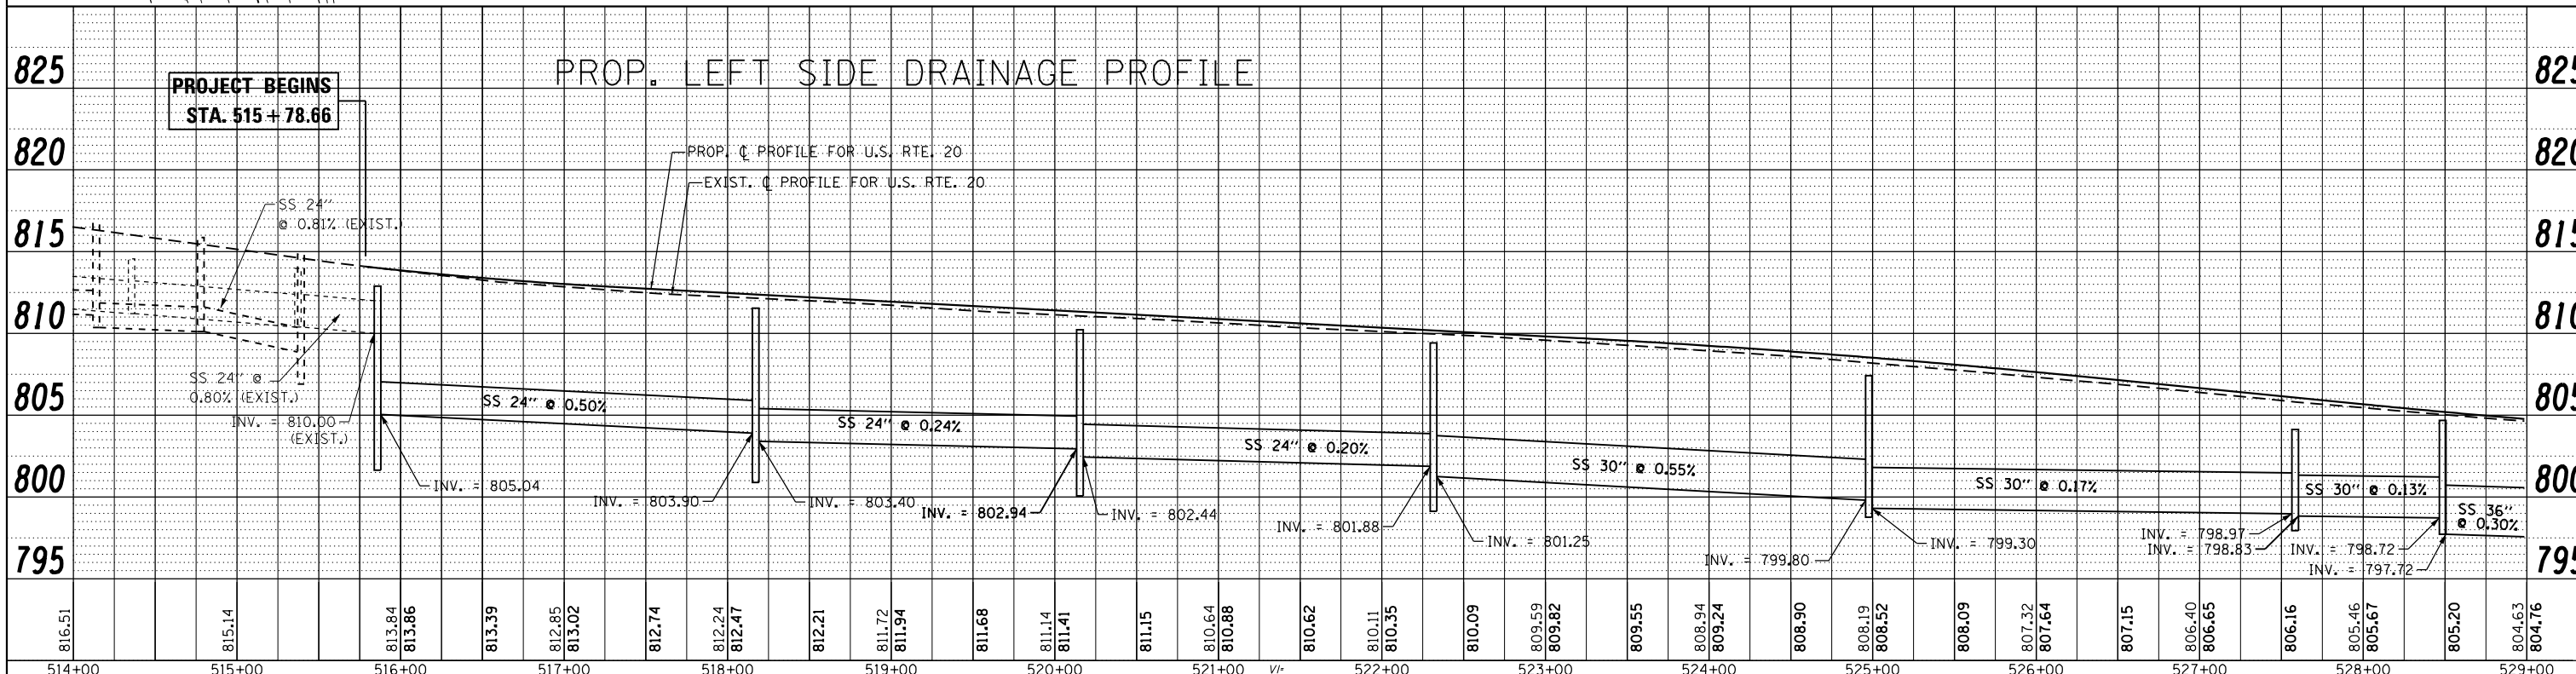
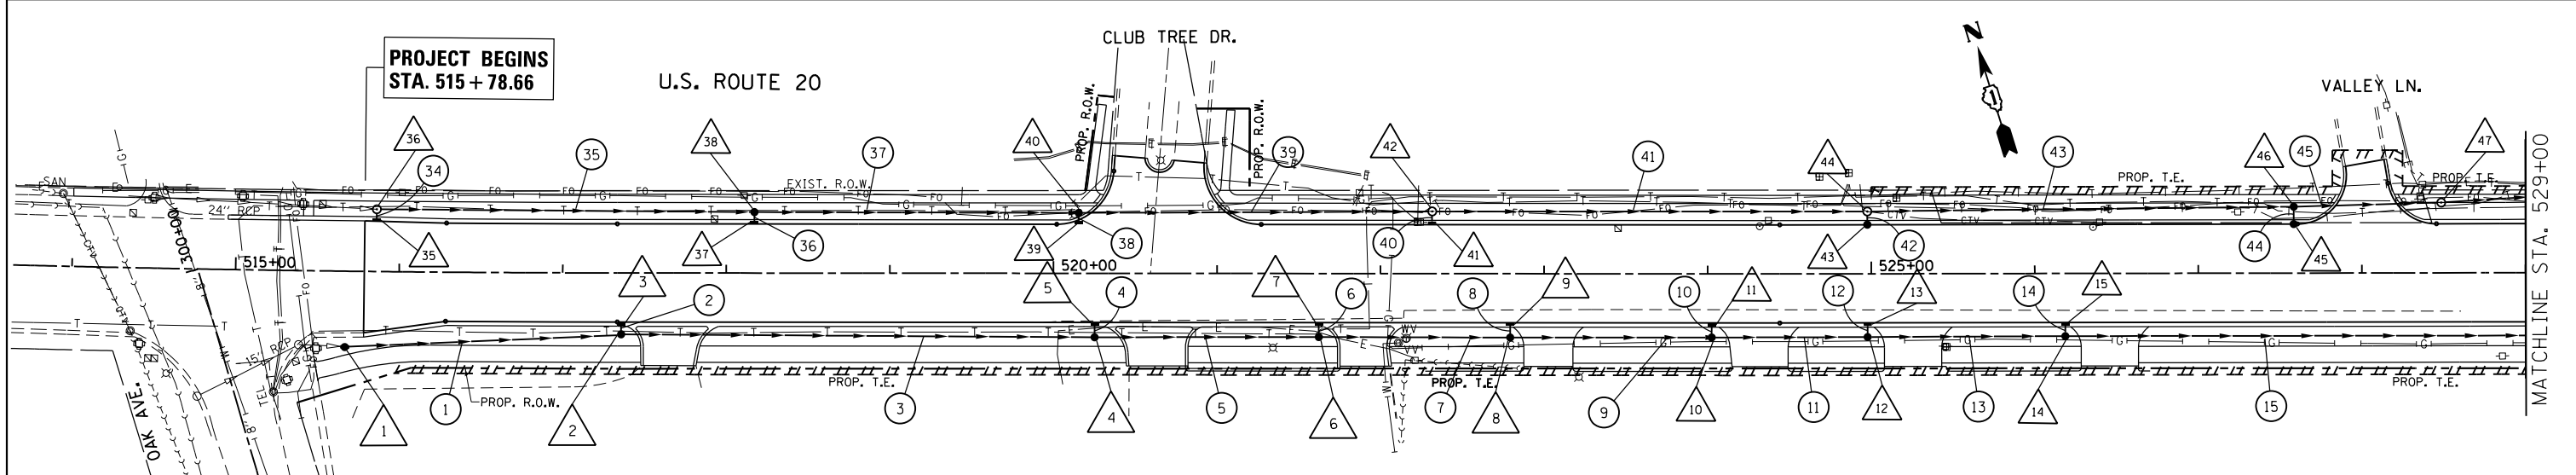


DATE	
BY	
SURVEYED	
PLOTTED	
ALIGNED	
CHECKED	
FILE NAME	
NO.	

DATE	
BY	
SURVEYED	
PLOTTED	
GRADES CHECKED	
STRUCTURE	
NOTATIONS	
NO.	

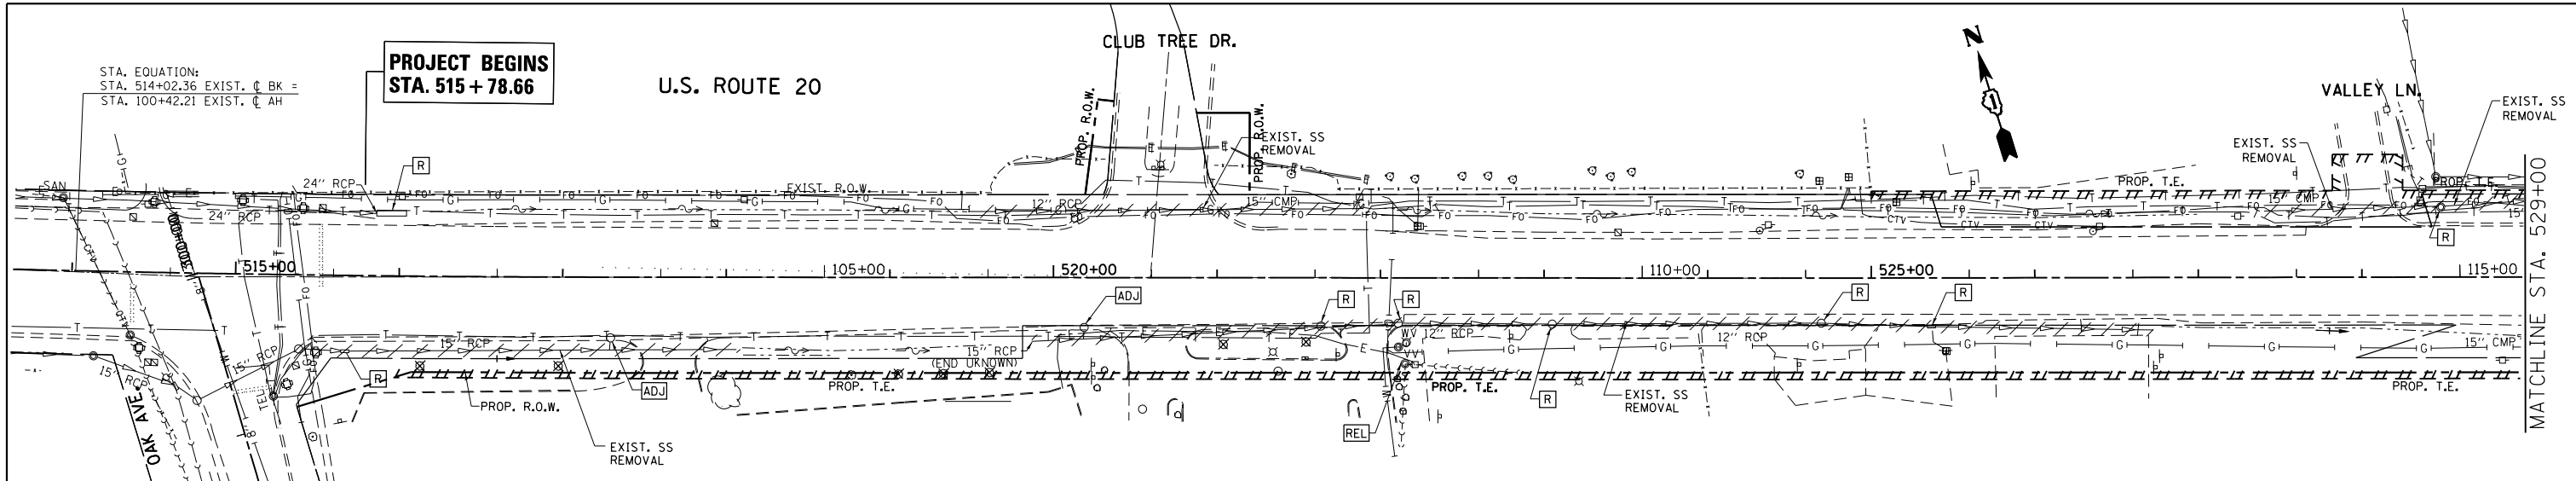

FILE NAME =	USER NAME = galbanjr	DESIGNED -	REVISED -	STATE OF ILLINOIS DEPARTMENT OF TRANSPORTATION	DRAINAGE PLAN AND PROFILE (LEFT SIDE) U.S. ROUTE 20 (OAK AVE. - PARK AVE.)	F.A.P. RTE.	SECTION	COUNTY	TOTAL SHEETS	
c:\pwork\pwork\galbanjr\0304019\157408-sht-drain.dgn		DRAWN -	REVISED -			345	7Y-WRS	COOK	97	27
PLOT SCALE = 100.0000' / 1"		CHECKED -	REVISED -			CONTRACT NO. 60N18				
PLOT DATE = 4/3/2013		DATE -	REVISED -			ILLINOIS FED. AID PROJECT				