
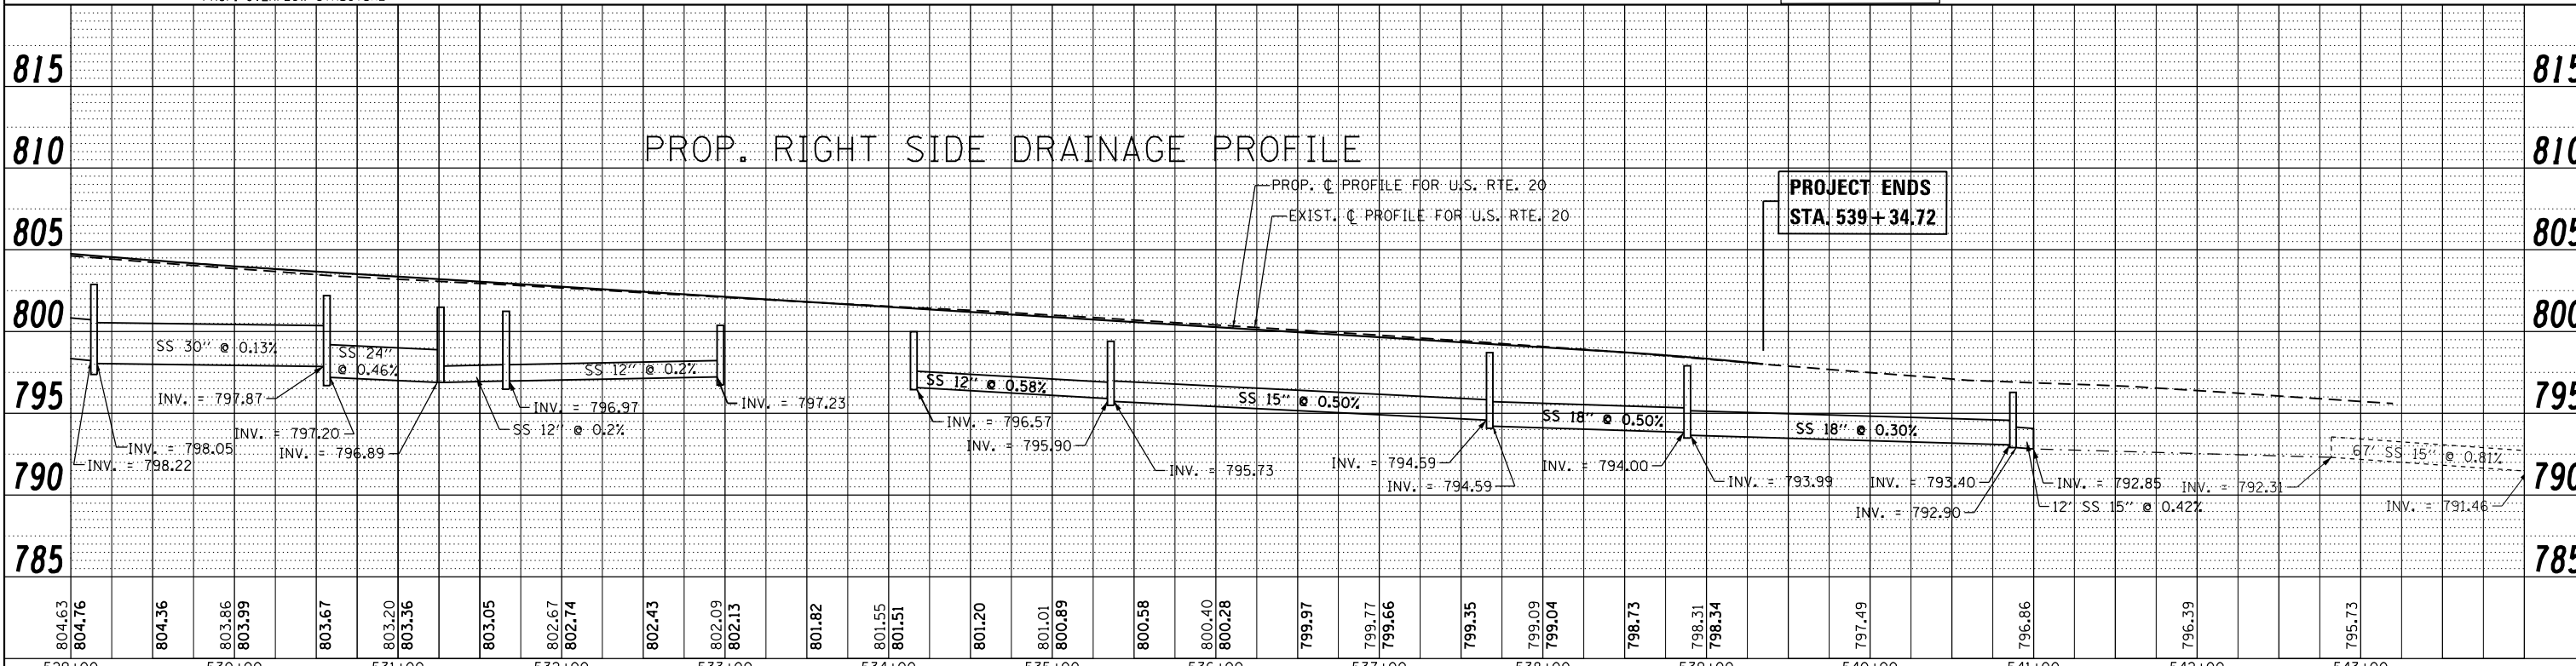
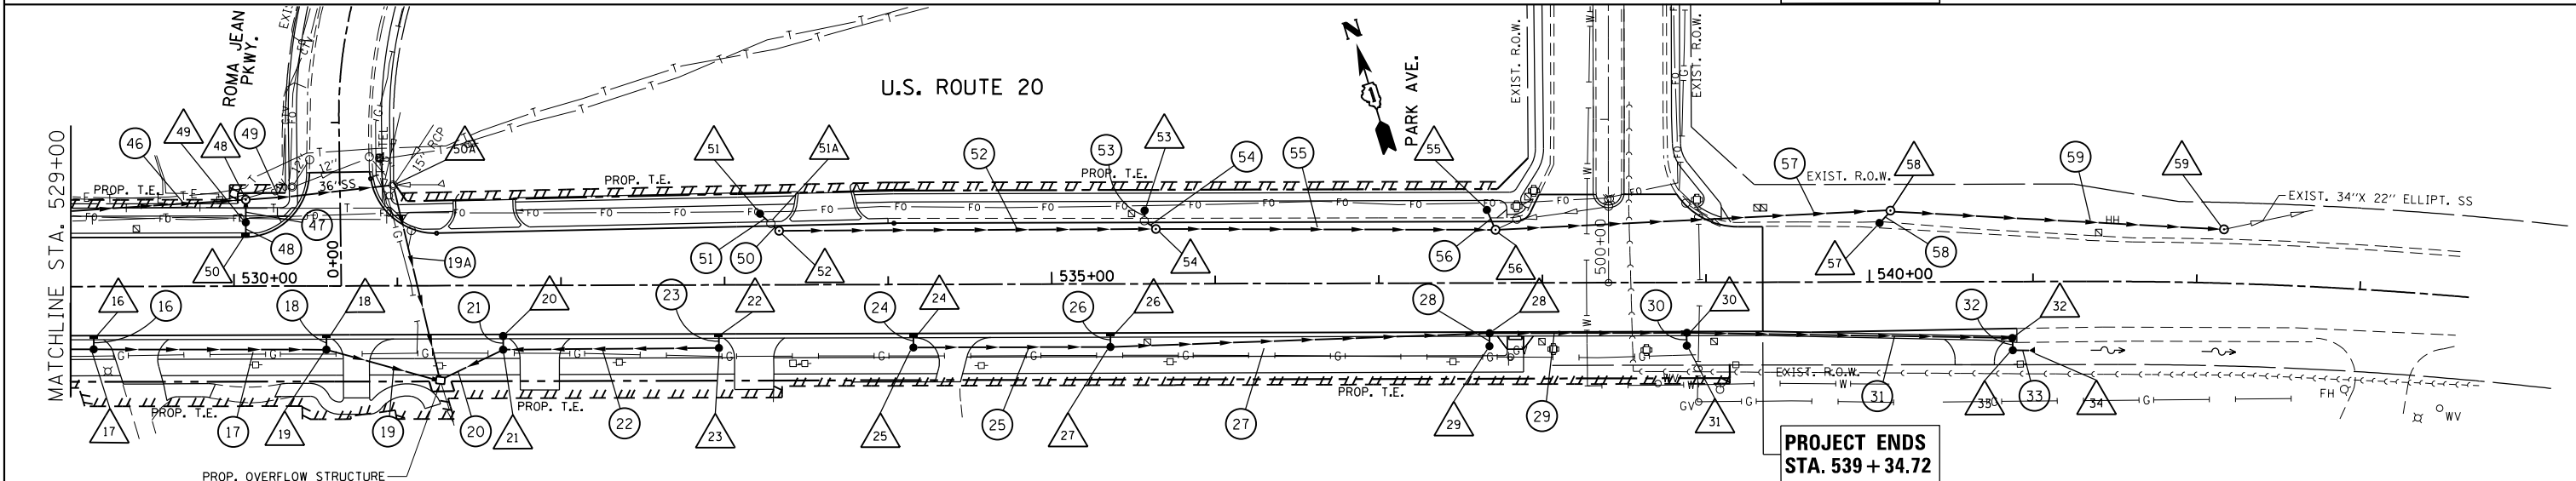


PLAN	SURVEYED	DATE
	PLOTTED	
	ALIGNED	
	CHECKED	
	FILED	
	NO.	

PROFILE	SURVEYED	DATE
	PLOTTED	
	GRADES	
	CHECKED	
	STRUCTURE	
	NOTATIS	
	CPAD	
	NO.	

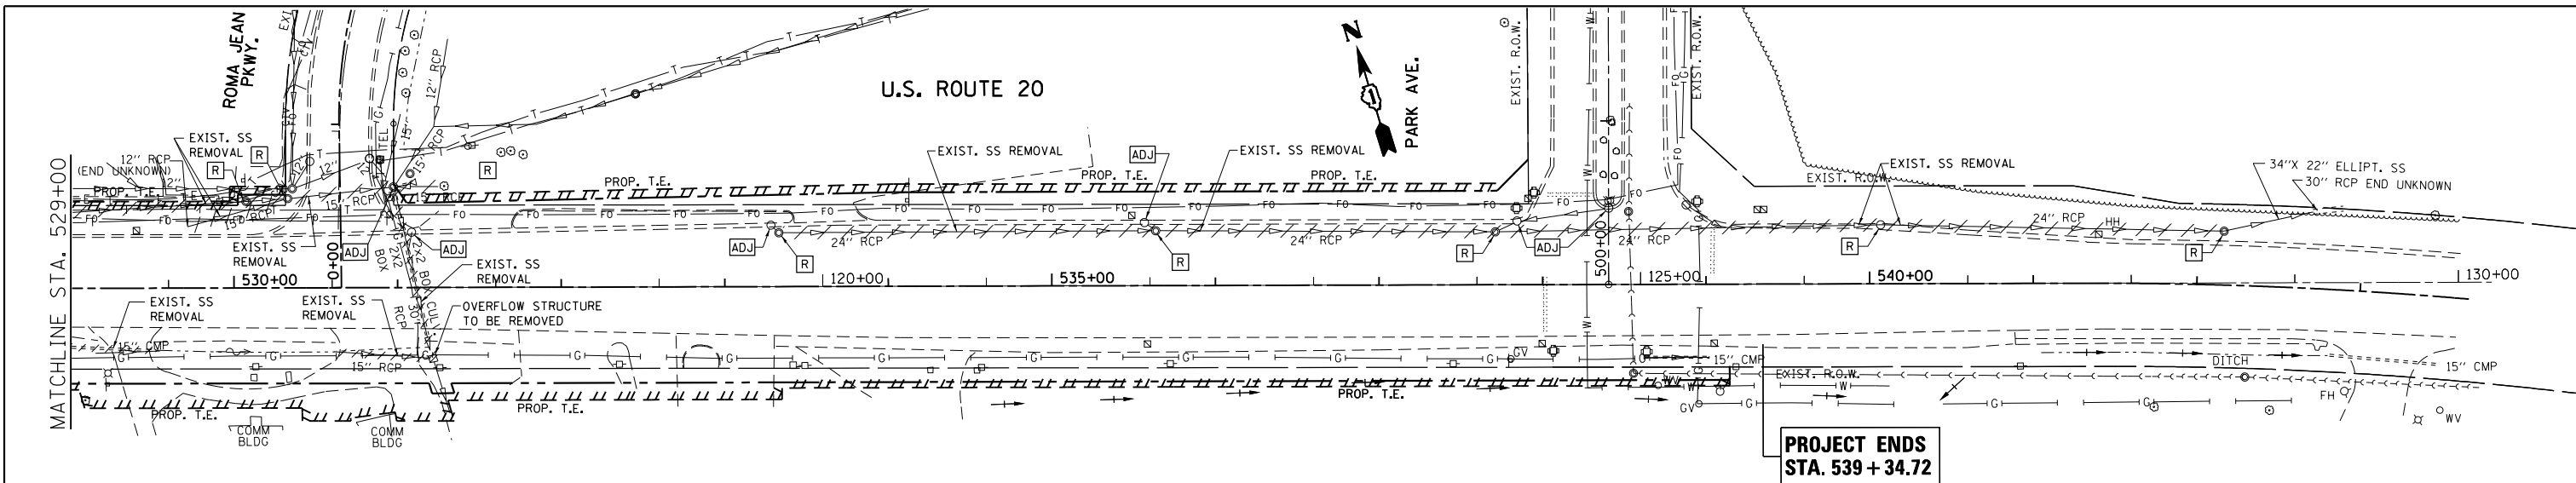

804.63	804.76	804.36	803.86	803.99	803.67	803.20	803.36	803.05	802.67	802.74	802.43	802.09	802.13	801.82	801.55	801.51	801.20	801.01	800.89	800.58	800.40	800.28	799.97	799.77	799.66	799.35	799.09	799.04	798.73	798.31	798.34	797.49	796.86	796.39	795.73	815			
529+00	530+00	531+00	532+00	533+00	534+00	535+00	536+00	537+00	538+00	539+00	540+00	541+00	542+00	543+00																									