


DATE	
BY	
SURVEYED	
PLOTTED	
TEMPLATE	
AREAS	
CHECKED	
FINAL SURVEY	
NOTE BOOK	
NO.	

DATE	
BY	
SURVEYED	
PLOTTED	
TEMPLATE	
AREAS	
CHECKED	
ORIGINAL SURVEY	
NOTE BOOK	
NO.	

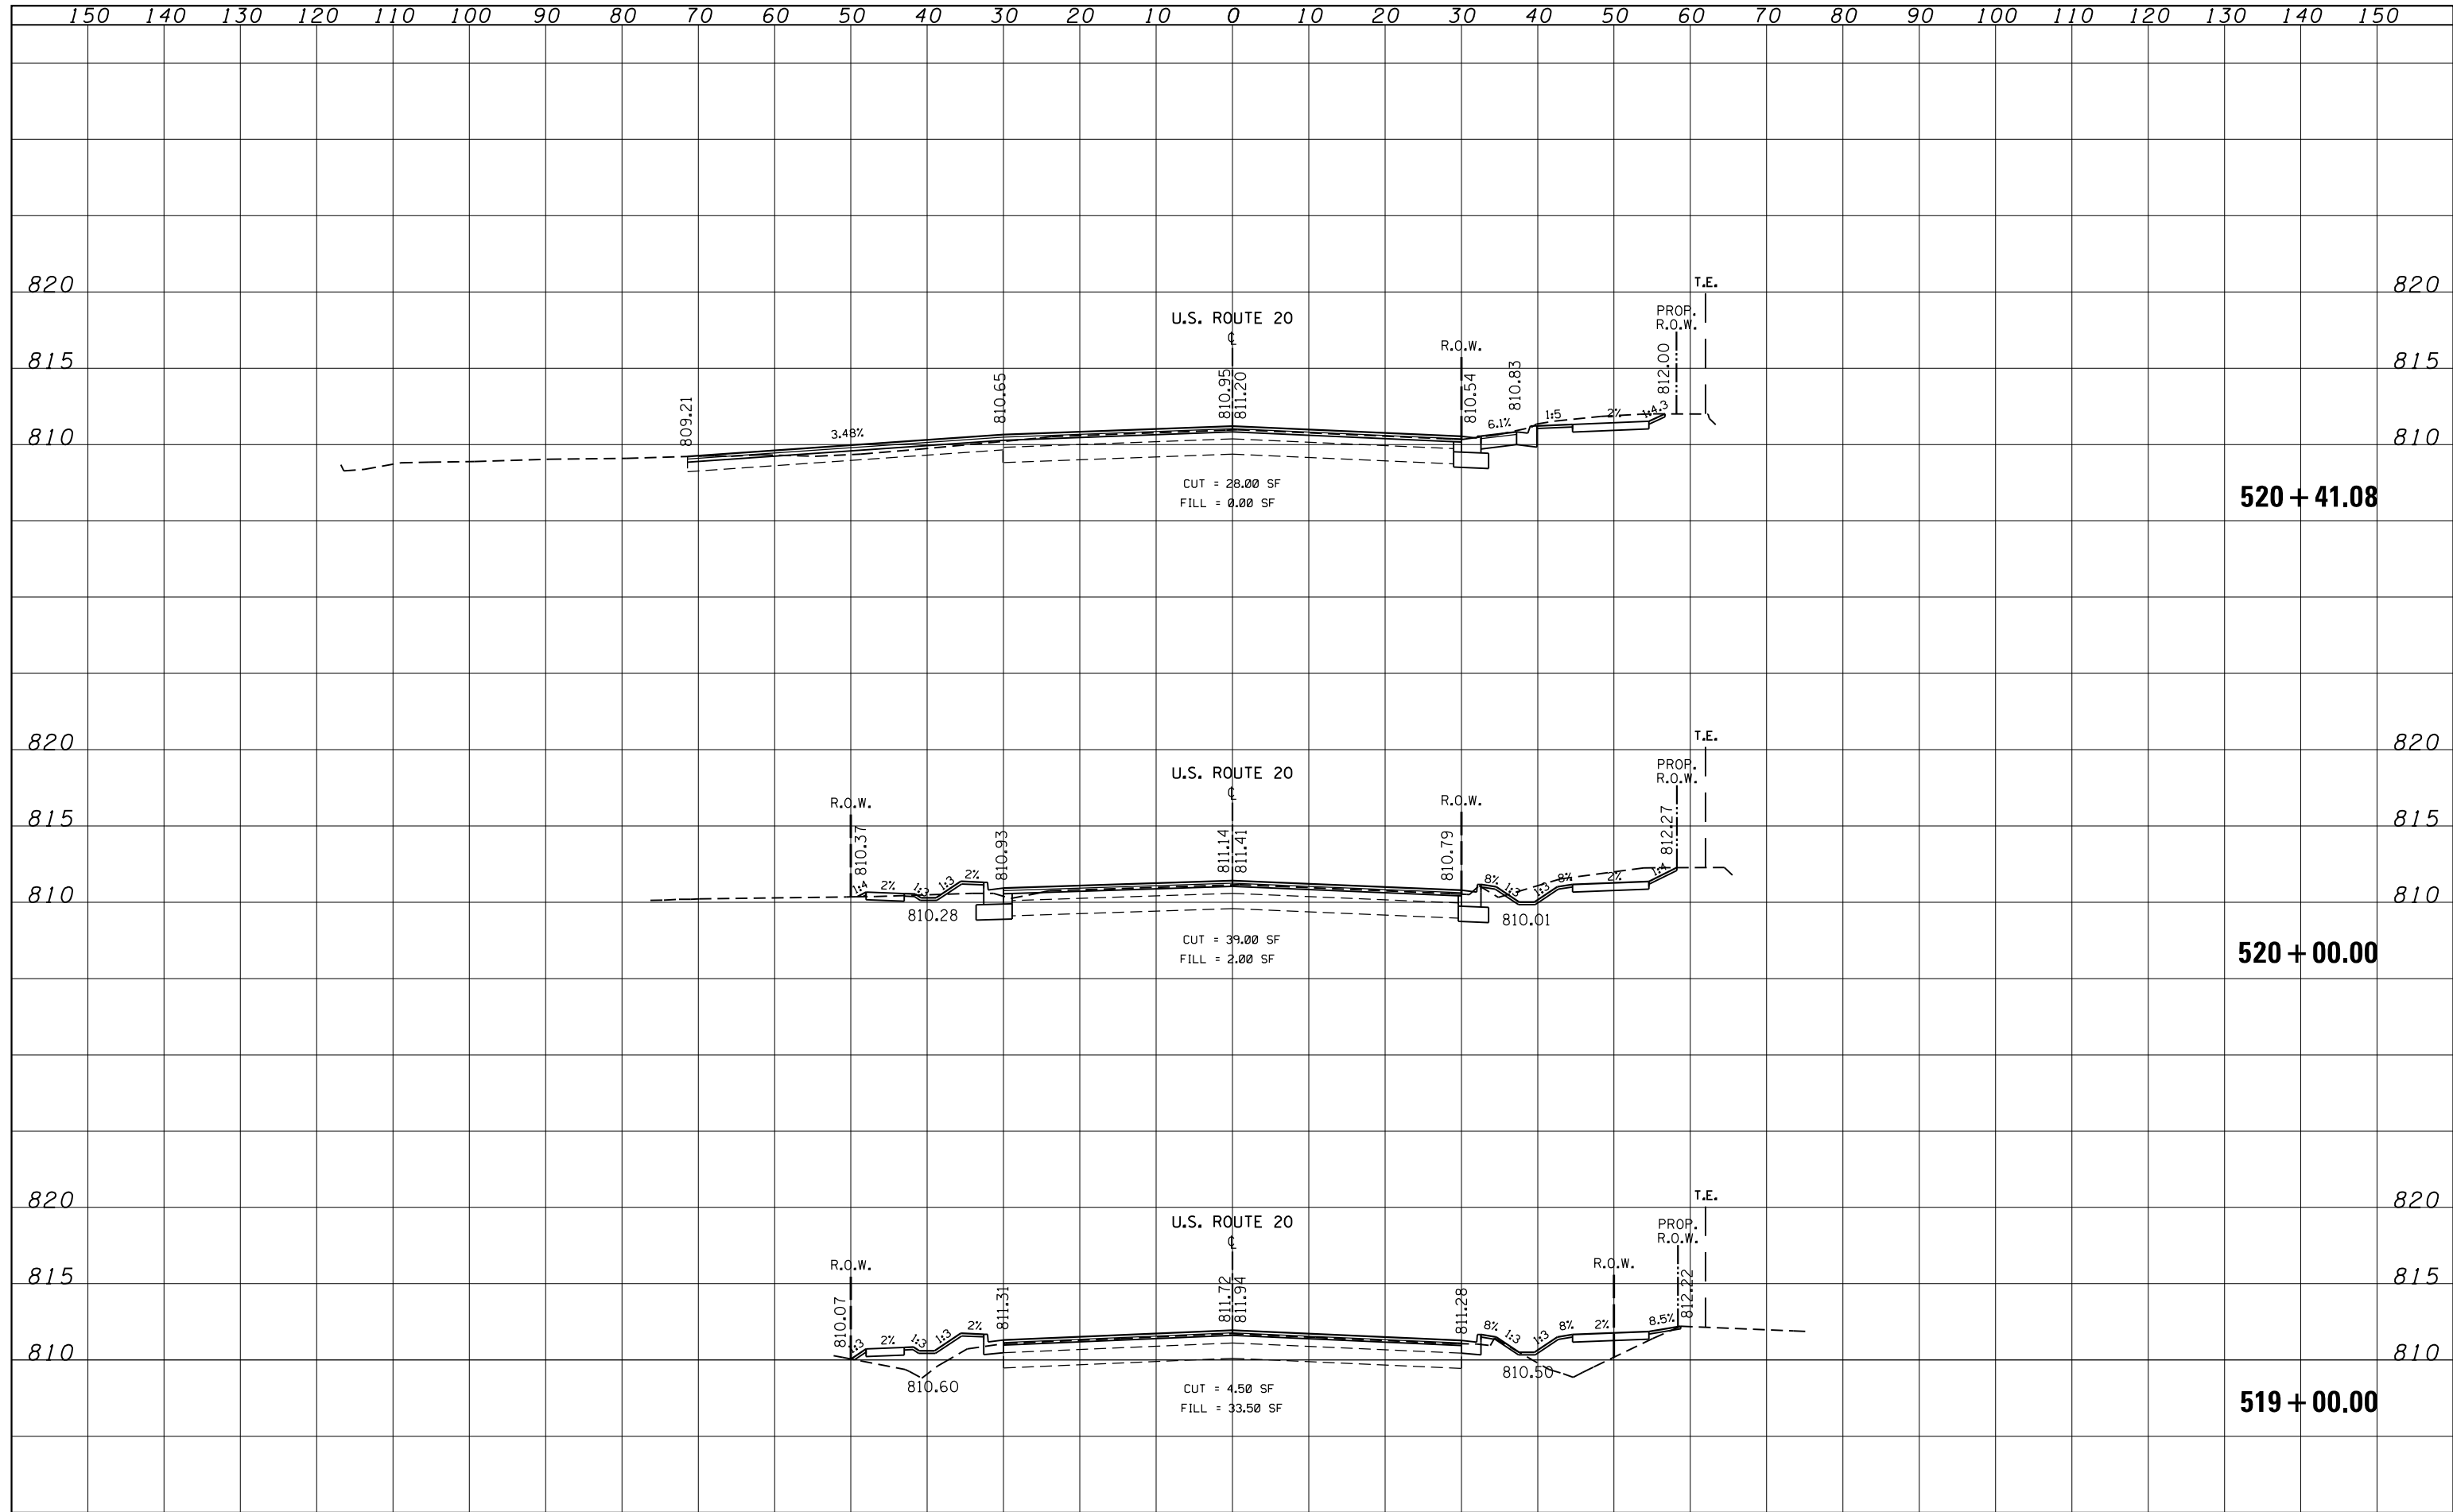

FILE NAME =	USER NAME = galbenjr	DESIGNED -	REVISED -	STATE OF ILLINOIS DEPARTMENT OF TRANSPORTATION	CROSS SECTIONS U.S. ROUTE 20			F.A.P. RTE.	SECTION	COUNTY	TOTAL SHEETS	SHEET NO.
es:\pw\work\pwidot\galbenjr\0304020\157408-sh	xsc-US20.dgn	DRAWN -	REVISED -					345	7Y-WRS	COOK	97	85
MODELNAME	PLOT SCALE = 20.000' / in.	CHECKED -	REVISED -		CONTRACT NO. 60N18							
	PLOT DATE = 4/3/2013	DATE -	REVISED -		SCALE:	SHEET	OF	SHEETS	STA. 519+00.00 TO STA. 520+41.08	ILLINOIS FED. AID PROJECT		